


Exhibit A.7

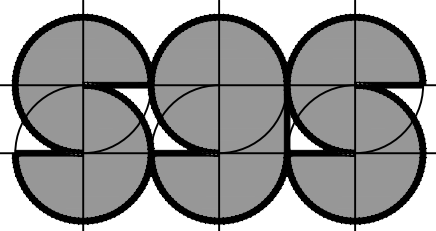

STEWART GORDON STRAUS
ARCHITECT PC
3800 SW CEDAR HILLS BLVD
SUITE #226
BEAVERTON, OR 97005
(503) 672-7517 (OFFICE)
(503) 672-7808 (FAX)
(971) 506-2724 (MOBILE)
sgs@s-straus.com (e-mail)



COOL ISLAM
MUSLIM CEMETERY
17865 NW ST HELENS ROAD
PORTLAND, OREGON 97231

PROJECT
NUMBER: 2007


DRAWING	DATE
CONCEPT	
	30 APR 2020 AD
	29 JUL 2020 HEF

LAND USE REVIEW
12 FEB 2021 SCS

LAND USE REVIEW
REVISION
12 MAR 2021 HEF

SHEET TITLE
PROPOSED
SITE PLAN

SHEET #
A102

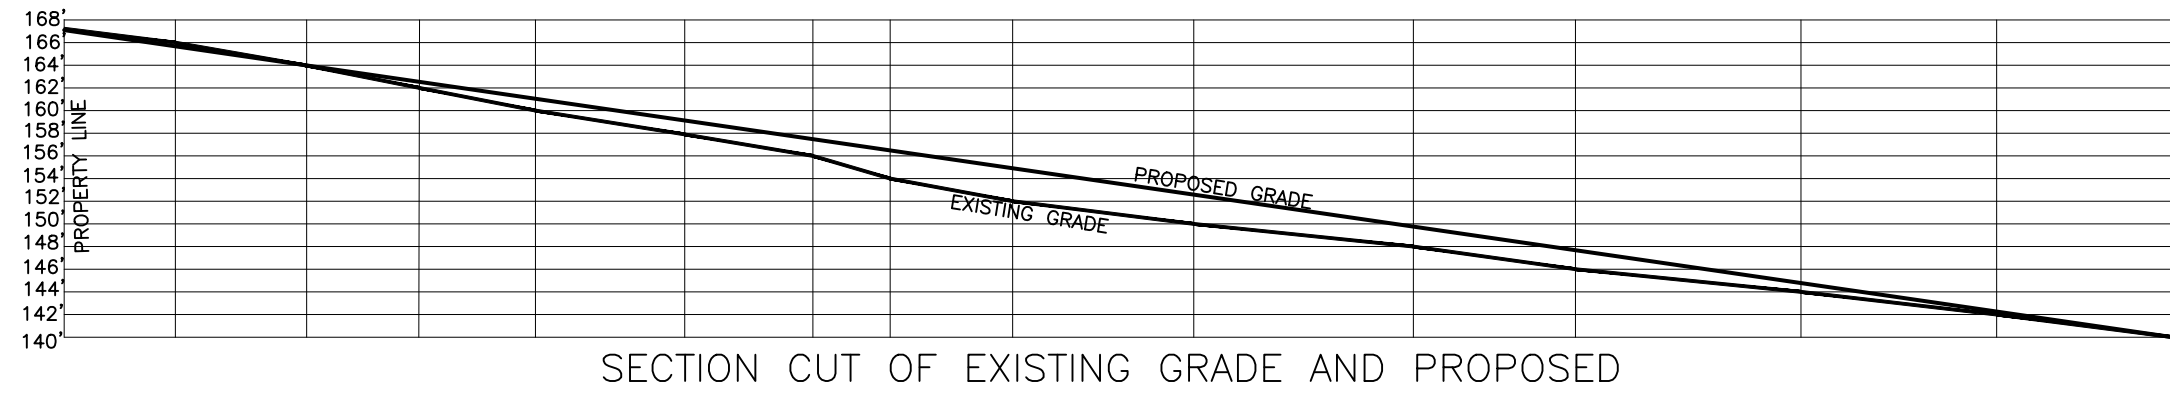

1 PROPOSED SITE PLAN
A001

