



Revised Bridge Replacement Technical Report

Multnomah County | Earthquake Ready
Burnside Bridge

Portland, OR

April 22, 2022



Earthquake Ready Burnside Bridge - Revised Bridge Replacement Technical Report

Prepared for

Multnomah County
Transportation Division - Bridges
1403 SE Water Avenue
Portland, OR 97214

Prepared by

HDR
1050 SW Sixth Avenue, Suite 1700
Portland, OR 97204
T 503.423.3700

Parametrix
700 NE Multnomah Street, Suite 1000
Portland, OR 97232-4110
T 503.233.2400

Exeltech Consulting, Inc.
8729 Commerce Place Drive NE, Suite A
Lacey, WA 98516
T 360.357.8289

Contract# DCS-SVCSGEN-857-2019-conv
HDR Project #10144814

CERTIFICATION

The technical material and data contained in this document were prepared under the supervision and direction of the undersigned, whose seal, as a professional engineer licensed to practice as such, is affixed below.



Signature Reserved for Final Version

Prepared by Rebecca Bautista (Consultant Bridge Engineer)



Signature Reserved for Final Version

Checked by Eric Rau (Consultant Bridge Lead)



Signature Reserved for Final Version

Reviewed by Michael Lamont (Consultant Bridge Lead)



Signature Reserved for Final Version

Approved by Steve Drahota (Consultant Project Manager)

Contents

Executive Summary	ES-1
Objectives	ES-1
Bridge Replacement Alternatives	ES-1
1 Introduction	1
1.1 Background and Bridge Description.....	1
1.1.1 The Need for Seismic Resilience.....	2
1.1.2 Burnside Street Lifeline Designation	2
1.1.3 Project Intent	3
1.1.4 Bridge Replacement Technical Report Intent	4
1.2 Major Transportation Facilities and Critical Infrastructure	4
2 Design Criteria and Other Considerations	5
2.1 Bridge Design Criteria.....	5
2.2 Seismic Design Criteria.....	6
2.3 Roadway Geometrics	6
2.4 Geotechnical Conditions	6
2.5 Multi-Modal/Transit Considerations	6
2.6 Navigation Clearances.....	7
2.7 Railroad Considerations.....	7
2.8 Right-Of-Way	7
2.9 Utilities.....	7
2.10 Hydraulic Considerations	8
2.11 Constructability.....	8
2.12 Aesthetics and Urban Design.....	8
3 Alternative Development.....	8
3.1 Horizontal Alignment	9
3.1.1 Existing Alignment.....	9
3.1.2 Northeast Couplet Alignment.....	9
3.2 Vertical Profile.....	10
3.2.1 High Profile on Existing Alignment.....	10
3.2.2 Low Profile on Existing Alignment	10
3.2.3 Low Profile on NE Couch Couplet Alignment.....	10
3.3 Structural Typical Sections	11
3.3.1 Full Width Typical Section (Short-span Alternative).....	11
3.3.2 Full Width Typical Section (Long-span Alternative).....	11
3.3.3 Couplet Section.....	12
4 Alternative Descriptions.....	13
4.1 Fixed Bridge on Existing Alignment (Fixed Replacement).....	13
4.2 Replacement Alternative with Short-span Approach (Short-span Alternative)	13
4.2.1 Layout Considerations.....	13
4.2.2 Substructure/Foundations	17
4.2.3 Geotechnical Considerations and Seismic Hazard Mitigation.....	18
4.2.4 Movable Span Systems	22
4.2.5 Retaining Walls	26

4.2.6	Miscellaneous Structures.....	28
4.3	Replacement Alternative with Long-span Approach (Long-span Alternative)	30
4.3.1	Layout Considerations.....	30
4.3.2	Substructure/Foundations	32
4.3.3	Geotechnical Considerations and Seismic Hazard Mitigation.....	33
4.3.4	Movable Span Systems	35
4.3.5	Retaining Walls	35
4.3.6	Miscellaneous Structures and Considerations	35
4.4	Replacement Alternative with Couch Extension (Couch Extension).....	35
4.4.1	Layout Considerations.....	35
4.4.2	Substructure/Foundations	37
4.4.3	Geotechnical Considerations and Seismic Hazard Mitigation.....	39
4.4.4	Movable Span Systems	40
4.4.5	Retaining Walls	40
4.4.6	Miscellaneous Structures.....	40
4.4.7	Dismissed Long-span Alternative Assessment	40
5	Seismic Performance and Modelling.....	41
5.1	Modelling Approach.....	42
5.1.1	Modelling Results and Refinements.....	43
5.2	Movable Span Seismic Considerations.....	46
6	Construction Impacts and Staging.....	47
6.1	Constraints and Impacts	47
6.1.1	West Approach.....	47
6.1.2	Within the River.....	47
6.1.3	East Approach	48
6.2	Construction Staging	48
6.2.1	Replacement Bridge with Temporary Bridge	48
6.2.2	Replacement Bridge without Temporary Bridge.....	51
7	Supplemental Alternative Study	51
7.1	Alternative Development	52
7.1.1	Horizontal Alignment	52
7.1.2	Vertical Profile.....	52
7.1.3	Structural Typical Sections.....	52
7.1.4	Alternative Descriptions	53
7.2	Seismic Performance and Modeling.....	70
7.2.1	Modeling Approach.....	71
7.2.2	Movable Span Seismic Considerations	71
7.3	Construction Impacts and Staging	71
7.3.1	Constraints and Impacts	72
7.3.2	Construction Staging.....	72
8	References.....	73

Tables

Table 1. West Approach – Short-span Alternative.....	14
Table 2. Movable Span Lengths (Per Type)	16
Table 3. East Approach – Short-span Alternative.....	16

Table 4. Bent Foundations – Short-span Alternative.....	17
Table 5. West Approach – Long-span Alternative.....	31
Table 6. East Approach – Long-span Alternative.....	32
Table 7. Bent Foundations – Long-span Alternative.....	33
Table 8. Northeast Approach – Couch Extension.....	36
Table 9. Southeast Approach – Couch Extension.....	36
Table 10. Bent Foundations – Couch Extension.....	39
Table 11. West Approach – Refined Long-span Alternative	54
Table 12. Movable Span Lengths (Per Type).....	56
Table 13. East Approach – Tied Arch Option A.....	57
Table 14. East Approach – Tied Arch Option B.....	57
Table 15. East Approach – Cable-stayed Option.....	57
Table 16. Bent Foundations – Refined Long-span Alternative w/Tied Arch.....	62
Table 17. Bent Foundations – Refined Long-span Alternative w/Cable Stay.....	62
Table 18. Foundations – Refined Long-span Alternative Pedestrian Connections	70

Figures

Figure 1. Burnside Bridge Main River Span Bridge over the Willamette River, Portland, Oregon.....	2
Figure 2. Adjacent Major Transportation Facilities and Buildings of Burnside Bridge.....	5
Figure 3. Replacement on Existing Alignment.....	9
Figure 4. Replacement with Couch Extension Alignment.....	9
Figure 5. Full Width Typical Section (Short-span Alternative).....	11
Figure 6. Full Width Typical Section (Long-span Alternative).....	12
Figure 7. Couplet Section (at East Approach).....	12
Figure 8. Bascule Bridge Detail	15
Figure 9. Lift Bridge Detail.....	15
Figure 10. Ground Improvement Concept - West Approach Location	19
Figure 11. Ground Improvement Concept #1 - East Approach Locations	21
Figure 12. Ground Improvement Concept #2 - East Approach Locations	21
Figure 13. Bascule Span Concept	23
Figure 14. Vertical Lift Span Concept.....	25
Figure 15. Cross Section of West Approach Embankment, Looking West	27
Figure 16. Isometric View of Existing West Abutment and Buttress Walls with New Substructure Elements.....	28
Figure 17. Bike and Pedestrian South Access Concept (West Approach at Skidmore Fountain MAX Station)	29
Figure 18. Vera Katz Eastbank Esplanade Bike and Pedestrian Access Bridge (East Approach on the south side of the Burnside Bridge).....	30
Figure 19. Ground Improvement - East Approach Location.....	34
Figure 20. Elevation View - NE 3rd Avenue at Couch Extension.....	37
Figure 21. Ground Improvement Concept - East Approach Locations (Couch Extension)	40
Figure 22. Temporary Bridge Alignment Short-span Alternative Concept.....	49
Figure 23. Temporary Bridge Alignment Long-span Alternative Concept.....	49
Figure 24. Temporary Bridge – Typical Section (At East and West Approaches).....	50

Figure 25. Temporary Bridge – Typical Section (At Midspan of Willamette River).....	50
Figure 26. Temporary Bike/Ped Bridge – Typical Section (At East and West Approaches)	51
Figure 27. Full Width Typical Section Variations – Refined Long-Span Alternative	53
Figure 28. Bascule Bridge Detail	55
Figure 29. Lift Bridge Detail	56
Figure 30. Tied Arch Option A.....	58
Figure 31. Tied Arch Option B.....	59
Figure 32. Cable-stayed Option.....	59
Figure 33. Split Perched Footing – Plan View.....	61
Figure 34. Combined Perched Footing – Plan View.....	61
Figure 35. Bascule Bent – Delta Geometry	63
Figure 36. Ground Improvement – East Approach Location Tied Arch Option B.....	65
Figure 37. East Bent Column/Shaft Isolation Casing.....	66
Figure 38. Ground Improvement – East Approach Location Cable Stay.....	66
Figure 39. West Approach Bike/Ped Connection – Plan View	70
Figure 40. East Approach Bike/Ped Connection – Plan View	70

Appendices

Appendix A. Supporting Reports	A-1
Appendix B. Replacement Bridge Site Plan Sheets	B-1
Appendix C. Replacement Roadway Plan Sheets	C-1
Appendix D. Couch Extension with East Approach Long-span Plan Sheets	D-1
Appendix E. Refined Long-span Bridge Plan Sheets	E-1
Appendix F. Refined Long-span Roadway Plan Sheets.....	F-1

Acronyms, Initialisms, and Abbreviations

AASHTO	American Association of State Highway and Transportation Officials
ADA	Americans with Disabilities Act
API	Area of Potential Impact
CFR	Code of Federal Regulations
CIP	Capital Improvement Plan
City	City of Portland, Oregon
Couch Extension	Replacement Alternative with Couch Extension
County	Multnomah County, Oregon
CSO	Combined sewer overflow
CSZ	Cascadia Subduction Zone
DSSI	Dynamic soil-structure interaction
EB	Eastbound
EIS	environmental impact statement
EQRB	Earthquake Ready Burnside Bridge
ERS	Earthquake resisting system
Fixed Replacement	Replacement Fixed Bridge on Existing Alignment
FO	Full Operation
I-5	Interstate 5
I-84	Interstate 84
LO	Limited Operation
Long-span Alternative	Replacement Alternative with Long-span Approach
LRT	Light rail transit
MSE	mechanically stabilized earth
NEPA	National Environmental Policy Act of 1969
No Temporary Bridge	Without Temporary Bridge Option
ODOT	Oregon Department of Transportation
Project	Earthquake Ready Burnside Bridge

ROW	right-of-way
RSA	Response Spectrum Analysis
SDC	Seismic Design Criteria
Short-span Alternative	Replacement Alternative with Short-span Approach
Temporary Bridge	Temporary Detour Bridge Option
UPRR	Union Pacific Railroad
USCG	U.S. Coast Guard
WB	westbound

Executive Summary

Objectives

As a part of the preparation of the Environmental Impact Statement (EIS) for the Earthquake Ready Burnside Bridge (EQRB) Project, this technical report has been prepared to document the technical aspects of the bridge replacement alternatives studied. Three replacement alternatives have been evaluated and a wide range of issues investigated. This report describes the criteria and detailed considerations for the bridge replacement alternatives studied.

To establish a consistent and reasonable set of alternative impacts, benefits, and construction costs prior to performing detailed designs; structural typical sections were developed for each alternative. They do not represent a decision on bridge width, lane configurations, lane allocations, or even structure type. Instead, they serve as a basis-of-design in order to establish bridge footprint, verify ability to meet clearances, evaluate seismic demands and impacts related to construction. These parameters are expected to change and evolve during the design phase.

Bridge Replacement Alternatives

The following are the bridge replacement alternatives considered for the National Environmental Policy Act (NEPA) Phase Assessment:

Fixed Bridge on Existing Alignment (Fixed Replacement) – This alternative investigates a high-profile fixed bridge on the existing alignment of Burnside Street.

Replacement Alternative with either Short-span Approaches (aka, Short-span Alternative) or Long-span Approaches (aka, Long-span Alternative) – This alternative proposes to replace the existing structure with a movable bridge span over the primary navigation channel and fixed bridge spans for the east and west approaches. Vertical lift and bascule span types are evaluated. The alignment and profile are set to tie into the existing Burnside Bridge landings at each end.

Replacement Alternative with Couch Extension (aka, Couch Extension) – This alternative proposes to replace the existing structure with a movable bridge span over the primary navigation channel and fixed bridge spans for the east and west approaches. Vertical lift and bascule span types are evaluated. The alignment and profile for the west approach is set to tie into the existing Burnside Bridge landing. The east approach alignment and profile splits into one-way connections on E Burnside Street and NE Couch Street.

Replacement Alternative with Short-span West Approach and Long-span East Approach (Refined Long-span Alternative) – This alternative proposes to replace the existing structure with a movable bridge span over the primary navigation channel and conventional slab-on-girder fixed bridge spans for the west approach and long-span fixed bridge span for the east approach. Vertical lift and bascule span types are evaluated. This alternative is supplemental to the preceding alternatives above. Discussion provided in the subsequent Section 7.

Each of the above alternatives was studied with and without a Temporary Detour Bridge Option (aka, Temporary Bridge) for the following modes:

- All modes
- Transit, bicycles and pedestrians only
- Bicycles and pedestrians only

1 Introduction

Multnomah County (County) will be directing the study and development of an EIS as part of the NEPA assessment for the Earthquake Ready Burnside Bridge (EQRB) river crossing. The following summarizes the EQRB Project (Project) background, the problem being addressed, and the Project's intent.

1.1 Background and Bridge Description

Burnside Street, which extends from Washington County to Gresham and crosses the Willamette River via the Burnside Bridge, has been designated as a “lifeline” transportation route, meaning it will be expected to enable emergency response, evacuation, and recovery after a major disaster.

The existing Burnside Bridge carries a total of 35,000 vehicles per day, with 19,000 eastbound and 16,000 westbound vehicles (traffic counts are from 2019). Built in 1926, the Burnside Bridge is an aging structure requiring increasingly frequent and significant repairs and maintenance. The Burnside Bridge crosses the Willamette River, multiple City of Portland (City) streets, parking lots, parks, TriMet Max lines, and other facilities along Burnside Street. The bridge carries three eastbound and two westbound lanes of vehicle traffic as well as bike lanes and sidewalks in each direction. The total bridge length is approximately 2,307 feet and consists of three separate structures:

- West Approach Bridge (Br. No. 00511A) spans 602 feet
- Main River Bridge (Br. No. 00511) spans 856 feet
- East Approach Bridge (Br. No. 00511B) spans 849 feet

The bridge is designated a historically significant structure and is listed on the National Register of Historic Places.

Figure 1. Burnside Bridge Main River Span Bridge over the Willamette River, Portland, Oregon



1.1.1 The Need for Seismic Resilience

Geologically, Oregon is located in the Cascadia Subduction Zone (CSZ), making it subject to some of the world's most powerful recurring earthquakes. The last major earthquake in Oregon occurred over 300 years ago, in 1700, a timespan that exceeds 75 percent of the intervals between the major earthquakes to hit Oregon over the last 10,000 years. There is a significant risk that the next event will occur relatively soon. Such an earthquake will cause major ground shaking, settling, and landslides, and it is expected to result in major and widespread damage to buildings, utilities, and transportation facilities (OSSPAC 2014), leaving the City divided, and isolating members of the community.

The next major earthquake is expected to cause moderate to significant damage to the aging downtown bridges, including the existing Burnside Bridge, rendering them potentially unusable immediately following the earthquake. In their existing condition, all of the downtown bridges and/or approaches fail to provide communities and the region with timely and reliable critical emergency response, evacuation, and recovery functions.

In response to this risk from a future seismic event, Multnomah County recently completed its 20-year Willamette Bridges Capital Improvement Plan (CIP), 2015. This plan was a comprehensive study of the County's six bridges crossing the Willamette River, focusing mainly on the four downtown structures, and provided a high-level assessment of their conditions and a list of required improvements to promote safety and reliability for those critical transportation infrastructures. The CIP identified the Burnside Bridge seismic resiliency as a top priority for Multnomah County in the next 20 years.

1.1.2 Burnside Street Lifeline Designation

Burnside Bridge is designated as the only County-owned Primary Emergency Transportation Route across the Willamette River in downtown Portland in a 1996 report

to Metro's Regional Emergency Management Group. This group was formed by intergovernmental agreement among the region's cities, counties, Metro, and the Red Cross to improve disaster preparedness, response, recovery, and mitigation plans and programs. (Metro 1996).

The Burnside Street emergency route is approximately 18.7 miles in length and extends from SW 57th Avenue in Washington County to US Highway 26 in Gresham, crossing the Willamette River via the Burnside Bridge.

Other agency plans have also identified Burnside Street as an important lifeline route. For example, the City's Citywide Evacuation Plan addresses evacuation needs for general disasters. The Plan identifies Burnside Street as a secondary east-west evacuation route and an emergency transportation route (PBEM 2017).

The statewide Oregon Resilience Plan does not make specific recommendations for seismic resilience of locally owned roads or bridges. The plan's specific roadway and bridge recommendations focus on state-owned facilities. However, the statewide plan does acknowledge and emphasize the importance of creating seismically resilient local bridges and roads, particularly to support lifeline functions in urban areas. Relevant statements in the Oregon Resilience Plan include:

- Enhance the proposed (state) Highway Lifeline Maps by considering the use of highway segments, owned by cities and counties, to provide access to critical facilities. Prioritize local routes to provide access to population centers and critical facilities from the identified (state) Tier-1 routes (OSSPAC 2013, 105-159).
- When developing projects for seismic retrofit of (state) highway facilities, consider whether a local agency roadway may offer a more cost-effective alternative for all or part of a lifeline route (OSSPAC 2013, 105-159).
- Recommend seismically upgrading lifeline transportation routes into and out of major business centers statewide by 2030 (OSSPAC 2013, xiii).

1.1.3 Project Intent

The primary purpose of the Earthquake Ready Burnside Bridge (EQRB) Project (Project) is to create a seismically resilient Burnside Street lifeline crossing of the Willamette River that would remain fully operational and accessible for vehicles and other modes of transportation immediately following a major CSZ earthquake. A seismically resilient Burnside Bridge would support the region's ability to provide rapid and reliable emergency response, rescue, and evacuation after a major earthquake, as well as enable post-earthquake economic recovery. In addition to ensuring that the crossing is seismically resilient, the purpose is also to provide a long-term, low-maintenance safe crossing for all users. It would enable:

- Emergency medical, fire, and life safety response
- Evacuation of survivors to safe locations
- Reunification of families and households
- Post-disaster restoration of services
- Regional recovery

The Project would help to implement specific and general recommendations for seismic resilience outlined in relevant local, regional, and state plans and policies.

The Project would be compatible with existing major infrastructure.

The Project would provide long-term, low-maintenance, multi-modal transportation functions over the Burnside Street Willamette River crossing consistent with the County's values.

1.1.4 Bridge Replacement Technical Report Intent

The purpose of the EQR Bridge Replacement Technical Report is to document the technical aspects of the bridge replacement alternatives studied. A variety of replacement alternatives were previously evaluated in the Feasibility Study Phase. This report herein describes the more detailed evaluation for the three replacement bridge alternatives selected for further study. The following are the focus of this evaluation:

- Refinement of Bridge layout and foundation footprint
- Seismic Resiliency
- Constructability

This technical report does not represent a decision on bridge Type Size and Location; but rather serves as a basis-of-design in order to establish a bridge footprint, verify ability to meet clearances, evaluate seismic demands, and impacts related to construction.

1.2 Major Transportation Facilities and Critical Infrastructure

The seismic resiliency of the Burnside Bridge is impacted by the adjacent major transportation facilities and buildings. The Project design team considered the following existing facilities during the conceptual design process:

1. TriMet light rail lines run on 5th Avenue and under the west approach of the bridge at 1st Avenue on the west side.
2. The City of Portland roadway facilities: Naito Parkway runs under the west approach of the bridge, 2nd and 3rd Avenues run under the east approach spans, and Martin Luther King Jr. (MLK) Boulevard and Grand Avenue are adjacent to the east approach.
3. The City of Portland large diameter combined sewer overflow (CSO) pipes run under both the west approach and east approach bridge spans.
4. Interstate 5 (I-5) south and northbound main lines and the ramps to and from Interstate 84 (I-84) run under the east approach of the Bridge.
5. Union Pacific Railroad (UPRR) lines run under the east approach of the bridge.
6. River navigation channel for U.S. Coast Guard (USCG) and other river users.
7. The Portland Streetcar runs just east of the bridge on MLK Boulevard and Grand Avenue.

8. The west and east approaches of the bridge are in close proximity to adjacent buildings, some having sidewalk access from Burnside Street.

Figure 2. Adjacent Major Transportation Facilities and Buildings of Burnside Bridge



2 Design Criteria and Other Considerations

At a minimum, the bridge replacement alternatives would be designed to current City, County, State, and national standards as applicable for the features and components of the alternative. Bridges and structures would be designed for a minimum 100-year design life.

Subsequent sections describe the project-specific technical reports and applicable criteria and design considerations documented within those reports.

2.1 Bridge Design Criteria

The relevant design specifications and guidelines that are the basis of the bridge replacement alternatives can be found in the *EQRB Bridge Design Criteria* (Multnomah County 2021a) (Appendix A). The criteria provide design loading and specific clearance requirements for the proposed alignments and detailed considerations for the three bridge replacement alternatives being studied during the NEPA Phase. The following unique loading criteria have would be taken into consideration:

- Removal of load restrictions across the Burnside Bridge by including Emergency Vehicle (EVs) into the design criteria.
- Able to accommodate Portland Streetcar.

2.2 Seismic Design Criteria

The relevant seismic design and guidelines that are the basis of the bridge replacement alternatives can be found in the *EQRB Seismic Design Criteria (SDC)* (Multnomah County 2021i) (Appendix A). The purpose of the SDC is to identify the minimum requirements for seismic design for the NEPA Phase design assessment.

Seismic performance goals defined for this project are as follows:

Full Operation – Damage sustained is negligible. Only minimal, superficial repairs and maintenance activities would be required post-earthquake without interruption to traffic. All traffic modes are able to use the bridge immediately after the earthquake. Full operation of movable span would be possible within weeks of the CSZ seismic event.

Limited Operation – Damage sustained is minimal. The bridge allows for emergency vehicles (after inspection and removal of debris). Movable components may not be operable without repairs. Damage is repairable but may have short-term traffic impacts.

2.3 Roadway Geometrics

Roadway design standards are developed to support safety and mobility goals. Roadway deficiencies have a critical impact on the safe and efficient use of the road by all travelers. The deficiencies of existing Burnside Bridge and approach roadway have been identified in the *EQRB Existing Roadway Deficiency Memo* (Multnomah County 2021d) (Appendix A). The proposed roadway geometrics for each replacement alternative have been defined in the *EQRB Facilities Standards List* (Multnomah County 2021e) (Appendix A) by using applicable AASHTO, Oregon Department of Transportation (ODOT), and County design standards.

For roadway layout and profile sheets developed for the replacement alternatives, see Appendix C.

2.4 Geotechnical Conditions

The results of the geotechnical research, field explorations, laboratory testing, analyses, and design recommendations for the bridge replacement alternatives can be found in the *EQRB Geotechnical Report* (Multnomah County 2021f) (Appendix A). Geotechnical analyses and recommendations presented in that report expand on the preliminary geotechnical work performed during the EQRB Feasibility Study. Foundation recommendations as well as seismic hazard mitigation have been identified for each bridge replacement alternative. These findings have also been discussed and summarized in Section 4.

2.5 Multi-Modal/Transit Considerations

As a part of the preparation of the EIS for the Project, the *EQRB Transportation Technical Report* (Multnomah County 2021j) was prepared to identify and evaluate Transportation within the Project's Area of Potential Impact (API). Transportation modes evaluated are automobiles, bus, light rail, streetcar, freight, bicycles, and pedestrians. Direct effects caused by proposed alternatives were evaluated within the direct impact

area, whereas the indirect impact area was used to evaluate broader transportation implications for all modes during construction.

2.6 Navigation Clearances

The commercial, recreational, and government vessel traffic that transit the Willamette River under the Burnside Bridge has been summarized in the *EQRB Preliminary Navigation Study* (Multnomah County 2021g) (Appendix A). River user impacts, if any, have been identified for each of the bridge replacement alternatives. Furthermore, elevation and horizontal clearance requirements are discussed; these have been identified as Elevation 167.1 (NAVD 88), 147-foot vertical clearance (above ordinary high water Elevation 20.1) and 205-foot wide horizontal clearance. Ultimately, USCG requirement is to enable 100 percent of vessel traffic to safely transit the bridge.

2.7 Railroad Considerations

The Project site is located over UPRR tracks. At the time of this report, railroad coordination and input has not been initiated. Once coordination begins, items to discuss include, but are not limited to:

- Temporary access to facilitate demolition of the existing bridge adjacent to and over the UPRR tracks.
- Temporary track crossings to facilitate construction of the proposed replacement bridge.
- UPRR flagging requirements and third party inspector at Project site.

2.8 Right-Of-Way

Per preliminary right-of-way (ROW) investigations, it has been determined that in addition to the County's current easements and resolutions, additional ROW acquisitions are anticipated from parcels on both the west and east approaches of the proposed replacement bridge alternatives. Additionally, temporary construction easements would need to be secured to construct the proposed bridge and road improvements. As the design for this project progresses, the intent is for the designer to work closely with the County to determine the extents of the permanent and temporary ROW needs. Preliminary ROW impact maps have been identified and detailed within the *EQRB Right-of-Way Technical Report* (Multnomah County 2021h).

2.9 Utilities

Reasonable attempts have been made to avoid utility infrastructure with proposed bridge layouts where practical. Foundation elements have been located to avoid the large diameter CSO pipes. Smaller utilities that are near the surface have been avoided where practical, but some temporary utility relocations would be required.

Expected temporary impacts include:

- Temporary relocation of sewer lines running along the sea wall behind and adjacent to the existing Pier 1.

- Temporary disruption to TriMet's overhead catenary lines attached to existing Bent 3.
- Abandonment or temporary relocation of all other utilities directly attached to the existing bridge structure.

For further discussion about these impacts and their need, see the *EQRB Construction Approach Technical Report* (Multnomah County 2021b) and the *EQRB Utilities Technical Report* (Multnomah County 2021k).

2.10 Hydraulic Considerations

At the time of this report, a design hydraulic study has not been conducted. Preliminary analysis and water surface elevations would need to be determined for the design flood events. Freeboard for the proposed structure would need to meet Federal Highway Administration and ODOT criteria for both the 50-year and 100-year flood events. Analysis would be done to determine the preferred alternative's impact on the base flood elevation. The Project is expected to have only minor flood elevation increases for the final condition, though temporary conditions during construction may have impacts that would require mitigation. If the new bridge contributes to a net increase in the 100-year base flood elevation, the Project may require conveyance offsets or may request revision to the base flood elevation to accommodate the new bridge piers. A Letter of Map Revision or Conditional Letter of Map Revision would be required for Federal Emergency Management Agency flood insurance maps.

2.11 Constructability

The anticipated approach to construct for the replacement bridge alternatives can be found in the *EQRB Construction Approach Technical Report* (Multnomah County 2021b) (Appendix A). The purpose of this report is to identify the potential phasing and staged construction considerations for the duration of the bridge construction. Project specific construction activities have been investigated for the replacement bridge alternatives being studied for the EIS.

2.12 Aesthetics and Urban Design

Although not specifically identified at the time of this report, it is anticipated that architectural aesthetics for this project would be of significant importance. Additionally, design features that would fit the urban context would be developed. As the design for this project progresses, the intent is for the designer to work closely with the County and City of Portland to define the extents of the aesthetic and urban design needs and incorporate them into the design of the Project.

3 Alternative Development


Numerous horizontal and vertical alignments were considered to satisfy the replacement bridge design criteria. After initial assessments during the Feasibility Study, two horizontal alignments and three vertical profiles were selected for further study.

3.1 Horizontal Alignment

3.1.1 Existing Alignment

The existing alignment is used for the Fixed, Short-span, and Long-span bridge replacement alternatives that will be discussed in Section 4.1 and 4.2. As the name implies, this alignment maintains the existing horizontal geometry of Burnside Street. The existing one-way couplet of NE Couch Street for westbound traffic and E Burnside Street for eastbound traffic is maintained.

Figure 3. Replacement on Existing Alignment

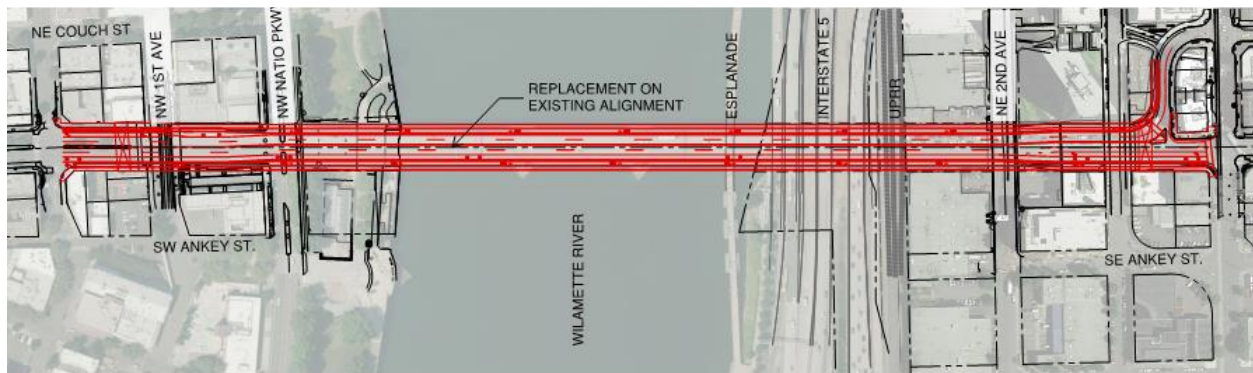

3.1.2 Northeast Couplet Alignment

The northeast couplet alignment is used for the Couch Extension that will be discussed in Section 4.3. This alignment maintains the existing horizontal geometry of Burnside Street on the west approach and through the main river spans. At the east end of the movable span the east approach alignment splits into a one-way couplet of NE Couch Street (westbound) and E Burnside Street (eastbound); this eliminates the tight reversing curves of the existing Couch Street connection.

Figure 4. Replacement with Couch Extension Alignment



3.2 Vertical Profile

3.2.1 High Profile on Existing Alignment

A profile was developed for a high fixed bridge alternative (Fixed Replacement), located on the existing alignment. This vertical profile is set to provide sufficient vertical clearance over the primary river navigation channel without use of a movable span system. Based on the recently completed River User Survey and coordination with the USCG, the *EQRB Preliminary Navigation Study* (Multnomah County 2021g) (Appendix A) requires a minimum vertical clearance of 147 feet to comply with USCG navigation requirements (33 CFR §33.114-118).

High vertical profiles were previously evaluated in the Feasibility Phase; however, profile with vertical clearance higher than 97 feet were dismissed due to the significant impacts it caused to existing buildings, City roads, public transit, and public services at the approaches. Therefore, complying with the 147-foot clearance required by the USCG is impractical. It is recommended that a high fixed bridge replacement alternative be removed from consideration. Please reference the *EQRB Recommendation to Remove the Fixed Bridge Alternative from Further Consideration Memo* (Multnomah County 2019) (Appendix A) for additional explanation of the background and rationale for these recommendations.

3.2.2 Low Profile on Existing Alignment

A profile was developed for a low movable bridge alternative located on the existing alignment. This vertical profile is used for both the Short-span and Long-span Alternatives, and is set to maintain the existing closed bascule span clearance over the navigation channel, and satisfy other land transportation mode clearances. The east and west roadway approach conforms to the existing roadway near NE Couch Street and NW 2nd Avenue, respectively. The profile has a maximum grade of 4.20 percent, which balances the desire to minimize grade for bicycle and pedestrian bridge users and maximize the grade to increase river navigational clearance. The profile of the approach bridges was set to maintain sidewalk access to adjacent buildings between NW 2nd Avenue and NW 1st Avenue, and between SE 3rd Avenue and SE MLK Boulevard.

3.2.3 Low Profile on NE Couch Couplet Alignment

A profile was developed for a low movable bridge alternative located on the NE Couch couplet alignment. This vertical profile is used for the Couch Extension. The west approach and river span profile is similar to the profile discussed in Section 3.2.2; it is set to maintain the existing closed bascule span clearance over the navigation channel and satisfy other land transportation mode clearances. The profile then splits at the east approach; the eastbound and westbound sections of the east approach profile climb higher than the existing Burnside Bridge. This is necessary in order to maintain vertical clearances over the I-84 and I-5 structures below. The profile adheres to the 4.75 percent maximum allowable grade for pedestrian accessibility. The profile maintains connectivity of NE 3rd Avenue and SE 3rd Avenue by a combination of lowering 3rd Avenue, maximizing NE Couch Street grade, and minimizing NE Couch Street vertical curvature.


3.3 Structural Typical Sections

The typical sections developed herein represent a possibility for bridge width, lane configuration and mode allocation. They do not represent a final decision, but rather a basis-for-design. These parameters are expected to change and evolve during the design phase. See the roadway plans (Appendix C) for structure sections not shown below.

3.3.1 Full Width Typical Section (Short-span Alternative)

This bridge section provides three eastbound lanes and two westbound lanes for vehicles and 8-foot sidewalks and 8-foot bike lanes on each side, separated from vehicular traffic by concrete barriers and buffers, for an overall width of 106 feet.

Figure 5. Full Width Typical Section (Short-span Alternative)

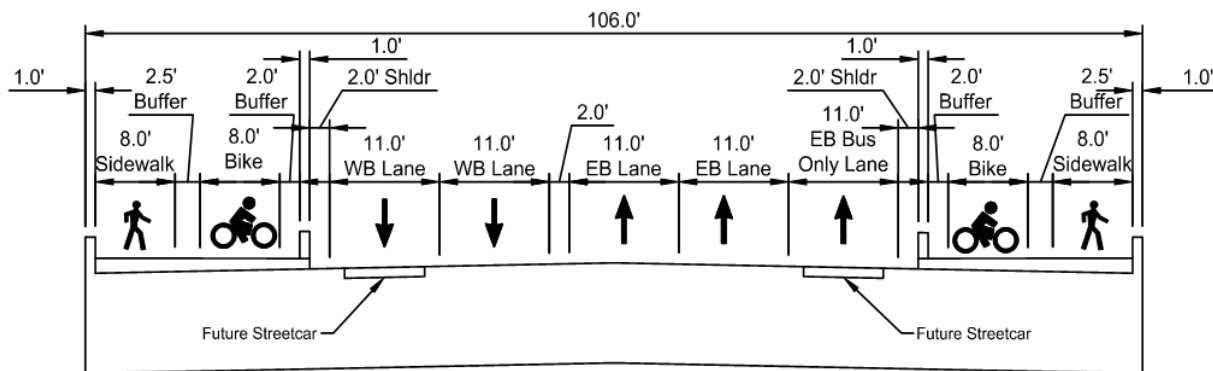


Note: EB (eastbound), WB (westbound)

3.3.2 Full Width Typical Section (Long-span Alternative)

Although this bridge section provides the same pedestrian, bike, and vehicle travel lanes as described in the Full Width Typical Section (Short-span Alternative) section above, the overall width is expected to be wider to accommodate structural components that must pass through the bridge deck. For the tied-arch option shown, the overall width would be up to 117 feet. This width is maintained across the main river spans, and would taper back to the typical width of the Short-span Alternative in order to avoid impacts with existing buildings on the east and west approaches.

Figure 6. Full Width Typical Section (Long-span Alternative)

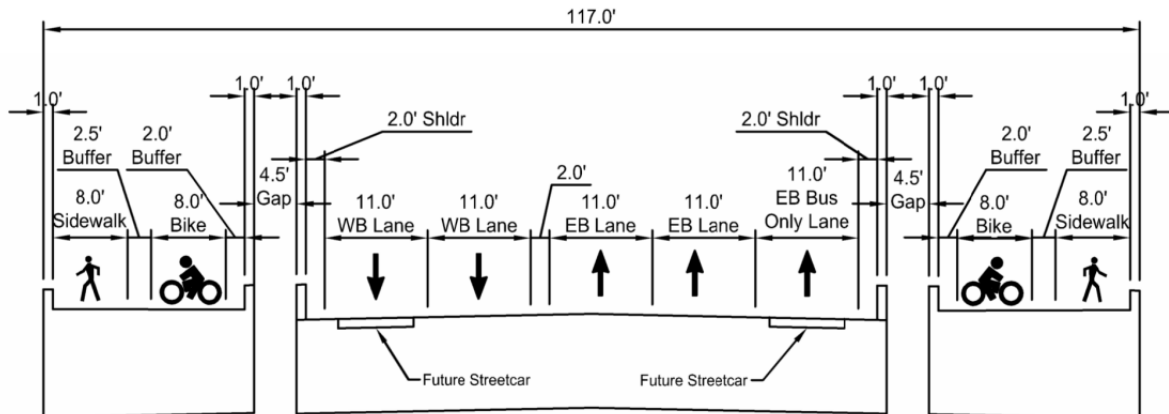


Note: EB (eastbound), WB (westbound)

3.3.3 Couplet Section

The Couch Extension has the same traffic features as the full width section, but with eastbound and westbound directions carried on separate structures. The northern split alignment carries westbound traffic along a variable width structure. Structure width has been defined by sight distance requirements through the horizontal curves and reduces in order to fit between existing buildings on NE Couch Street. The southern split alignment carries westbound traffic along a variable structure width. Structure width is variable between NE 2nd Avenue and NE MLK Boulevard in order to minimize permanent impacts with the adjacent buildings.

Figure 7. Couplet Section (at East Approach)

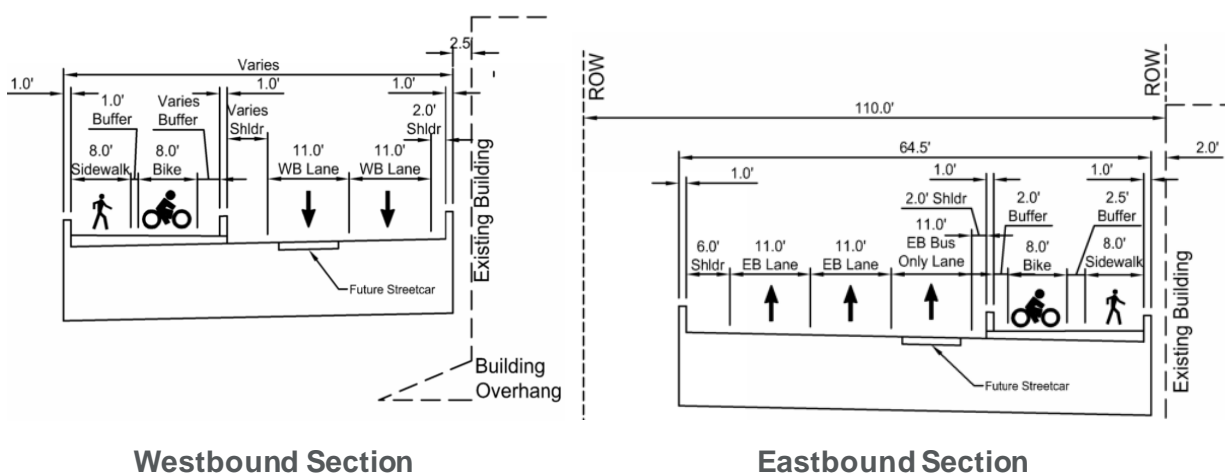

Westbound Section

Eastbound Section

Note: EB (eastbound), WB (westbound)

4 Alternative Descriptions

As noted previously, a wide range of alternatives were developed and evaluated in previous project phases. Three bridge replacement alternatives were carried forward and further investigated in support of the EQRB EIS. The subsequent sections discuss key features, benefits, risks, and impacts for these replacement alternatives, but do not represent a final decision on structure type.

4.1 Fixed Bridge on Existing Alignment (Fixed Replacement)

This alternative proposes to replace the existing structure with a fixed bridge on an elevated vertical profile, along the existing Burnside Street alignment. If the bridge were to provide sufficient vertical clearance over the primary river navigation channel for all river users, then the profile would need to be raised approximately 110 feet above the existing bridge deck. However, bridges with vertical clearance higher than 97 feet were previously dismissed during the EQRB Feasibility Study due to the significant impacts resulting from an extreme profile raise.

Therefore, it is recommended that all alternatives to be evaluated in the EIS be low profile movable span alternatives. See the *EQRB Recommendation to Remove the Fixed Bridge Alternative from Further Consideration Memo* (Multnomah County 2019) (Appendix A) for additional explanation of the background and rationale of these recommendations.

4.2 Replacement Alternative with Short-span Approach (Short-span Alternative)

This alternative proposes to replace the existing structure on the existing alignment with a movable bridge span over the primary navigation channel and conventional slab-on-girder fixed bridge spans for the east and west approaches. Movable span systems consisting of vertical lift and bascule span types have been evaluated and are discussed in Section 4.2.4.

For bridge Plan and Elevation sheets for the Short-span Alternative, see Appendix B. For roadway layout plan sheets, see Appendix C. As previously noted, these layout and bridge type options are conceptual assumptions used as a basis-of-design to assess cost, benefits, and impacts.

4.2.1 Layout Considerations

As part of the bridge alternatives analysis, multiple span configurations were considered. Bridge substructures and foundations were kept clear of the existing roads and railways and the vertical profile set to maintain the vertical clearance envelopes while maintaining the sidewalk accesses on approaches. Attempts were made to balance the span lengths of the structure, while maintaining reasonable distances between intermediate supports.

During the preliminary design evaluation process it was determined that the Burnside Skatepark, located beneath the bridge just east of E 2nd Avenue, was being designated as an official park property and therefore protected by Section 4(f) of the US DOT Act of

1966. Proposed bents that would fall within the skatepark were eliminated from all replacement alternative layouts.

Another layout refinement made during the preliminary design evaluation process was to eliminate the end span at the west abutment. In order to help minimize access and operation impacts to the Portland Rescue Mission, the end bent was moved from behind the existing abutment to in front of it and the first intermediate bent was eliminated. The space between the existing abutment and the new end bent would be filled with mechanically stabilized earth (MSE) backfill.

The Short-span Alternative would measure 2,292 feet in total length, and is comprised of three separate segments of bridge: west approach spans, movable span, and east approach spans.

West Approach Span Configuration

The west approach encompasses Span 1 to Span 6. A preliminary layout, span configuration and conceptual superstructure type is shown in Table 1.

Table 1. West Approach – Short-span Alternative

Span Number	Span Length [feet]	Potential Structure Type
1	70	Prestressed Concrete Voids Slab
2	44	Prestressed Concrete Voids Slab
3	126	Prestressed Concrete Girder
4	126	Prestressed Concrete Girder
5	150	Steel Plate Girder
6	295	Steel Plate Girder

The west approach spans near the TriMet Light Rail (LRT) Station span both the eastbound and westbound tracks, which is an improvement to the existing condition. Spanning both tracks and eliminating an intermediate support between the tracks, allows for easier construction and less obstructions to the LRT. Additionally, the adjacent bents are located at the back of sidewalks in order to increase the width of the LRT platform. In doing so, this would provide larger clearance between transit trains and proposed substructure as well as providing a safer LRT user platform due to the added visibility.

Bent 6 was placed within Tom McCall Waterfront Park, in the location of existing Bent 19. This placement would provide approximately 10-feet of clearance from the existing harbor wall and the existing large diameter sewage lines that are attached. This is advantageous for construction, and would potentially eliminate the need to reconstruct the harbor wall for purposes of constructing the proposed bent. However, this has pushed the limits of this span (Span 6) to 295 feet in length. Spans beyond a threshold of approximately 300 feet would require special superstructure considerations.

Movable Span Configuration

The movable span is identified as Span 7 between Bents 7 and 8. The span length was set to exceed the minimum 205 feet of horizontal clearance, the width required by river users identified in the *EQRB Preliminary Navigation Study* (Multnomah County 2021g) (Appendix A).

Both Bascule and Lift bridges were investigated as movable systems. Bents 7 and 8 would likely differ between the two types of movable bridges. The bascule bent would require a much larger footprint than a lift tower (Figure 8, Figure 9). Therefore, the adjacent flanking spans (Spans 6 and 8) could vary depending on which movable system is chosen. One way to avoid this is by use of a “jump span,” or “back span,” between the fixed approach span and the movable bent for the lift bridge (Figure 9).

Figure 8. Bascule Bridge Detail


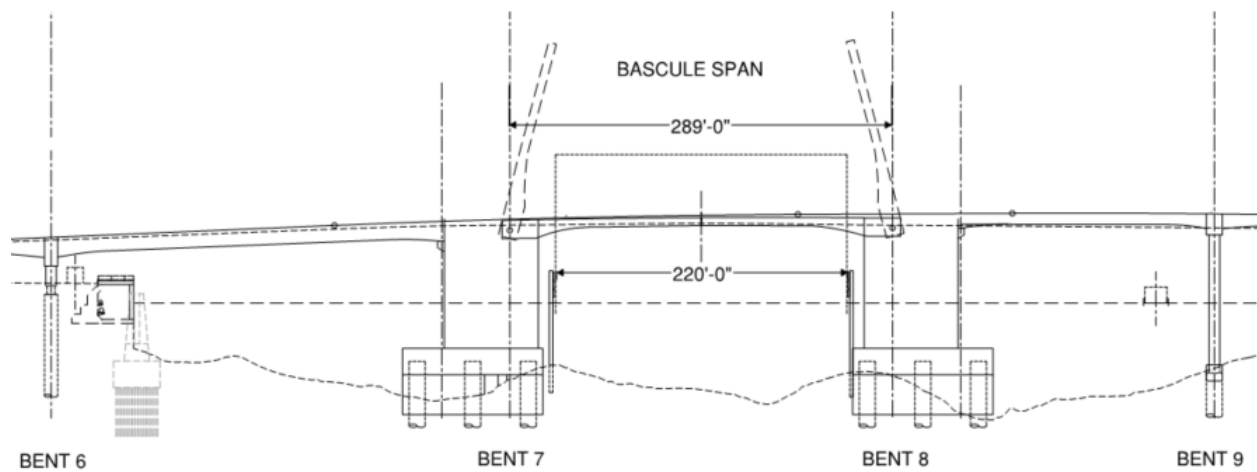


Figure 9. Lift Bridge Detail

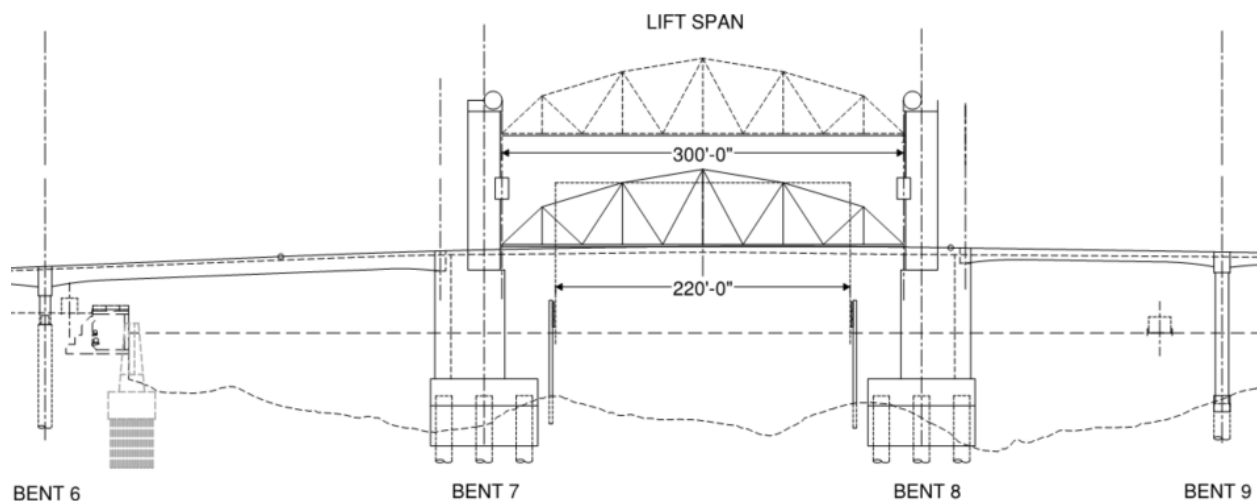

The movable span configuration for both a bascule and lift bridge is shown in Table 2. More information on each of these movable systems is located in Section 4.2.4.

Table 2. Movable Span Lengths (Per Type)

Span Number	Span Length [feet]	Potential Structure Type
7	289 ¹	Double Leaf Bascule Span
7	300 ²	Through-Truss Lift Span

¹ Measured from CL of Trunnion to CL of Trunnion

² Measured from CL of Lifting girder to CL of Lifting Girder

East Approach Span Configuration

The east approach encompasses Span 8 to Span 13. A preliminary layout, span configuration and conceptual superstructure type is shown in Table 3.

Table 3. East Approach – Short-span Alternative

Span Number	Span Length [feet]	Potential Structure Type
8	191.5	Steel Plate Girder
9	221	Steel Plate Girder
10	191.5	Steel Plate Girder
11	135	Steel Plate Girder
12	270	Steel Plate Girder
13	80	Prestressed Concrete Box Beam

Multiple considerations were given to Bent 9 and Bent 10 placement in regard to the existing and potential future improvements for I-5 and I-84. Attempts were made to coordinate with appropriate agencies to determine the most practical location to limit impacts to the surrounding I-5 and I-84 structures. Additionally, Bent 9 was placed to the east of the Vera Katz Eastbank Esplanade in order to maintain the existing river navigation channel free of obstructions.

Bent 11 was placed to remain outside of UPRR ROW.

Multiple constraints within the vicinity of Bents 12 and 13 were taken into consideration. Burnside Skatepark is located underneath the existing Burnside Bridge at the cross street of 2nd Avenue. Permanent impacts to the existing skatepark are understood to be unacceptable due to permitting considerations related to its official park property designation. Additionally, an underground large diameter CSO pipe is located immediately east of the skatepark crossing underneath Burnside Bridge. Proposed bridge foundations must remain clear of the 53-foot-wide permanent easement that straddles this east side CSO pipe. Lastly, proposed bents were placed outside of City streets. Avoiding these impacts resulted in a 270-foot-long span that clears 2nd Avenue, the skatepark, and the CSO pipe.

Bent 14 was specifically placed behind the existing bridge abutment. The existing bridge abutment is a tiered concrete gravity retaining wall system, which could serve as shoring and facilitate the construction of the proposed Bent 14.

4.2.2 Substructure/Foundations

The geotechnical subsurface investigations have determined that the soil profile near the surface is comprised with fill and fine-grained alluvium materials that are highly susceptible to liquefaction. These conditions suggest that the presence of competent material may not be reached until depths beyond 50 feet below ground level. Therefore, this site may not be eligible for shallow foundations such as spread footings but rather better suited for deep foundations such as drilled shafts. It is suggested that drilled shafts be embedded into the Troutdale Formation subsurface layer in order to provide sufficient support for the replacement bridge.

The approach spans could all be supported on multi-column concrete bents founded on oversized drilled shafts. Each of the intermediate bents for the west and east approach could be supported on a four column/shaft configuration. Link beams between columns are proposed at the top of shaft elevation for select bents in order to reduce displacements and moments in the bents during a seismic event. Due to the height of its columns, Bent 9 is significantly more flexible than adjacent bents. Increased section size for Bent 9 in addition to lateral cross bracing is suggested in order to increase the stiffness of this bent and balance the stiffness of the east approach bridge frame. Increasing the column section size would require a pile cap in order to accommodate the proposed 4-shaft configuration for the foundation.

The movable spans would be supported on a group of large diameter shafts encased in a large footing cap. Additionally, the use of a seal course for cofferdam dewatering is needed for these bents. Analysis indicates that the bascule bridge could require eighteen 12-foot diameter shafts spaced at a minimum of three shaft diameters. This results in a 106-foot by 175-foot footing cap size for the bascule bents. The movable lift bridge is slightly lighter than the bascule spans and therefore, could have a slight decrease in the foundation size. The lift bridge foundation could require fourteen 12-foot diameter shafts and approximately an 80-foot by 140-foot footing cap. Table 4 contains conceptual shaft and column sizes for the Short-span Alternative:

Table 4. Bent Foundations – Short-span Alternative

Support Location	Number of Shafts	Shaft Diameter [feet]	Column Diameter [feet]
Bent 1	10	3	--
Bent 2	4	7	5
Bent 3	4	7	5
Bent 4	4	8	6
Bent 5	4	10	8
Bent 6	4	10	8
Bent 7	18 (Bascule Bridge) 14 (Lift Bridge)	12	--

Table 4. Bent Foundations – Short-span Alternative

Support Location	Number of Shafts	Shaft Diameter [feet]	Column Diameter [feet]
Bent 8	18 (Bascule Bridge) 14 (Lift Bridge)	12	--
Bent 9	4	12	10x16
Bent 10	4	10	8
Bent 11	4	10	8
Bent 12	4	10	8
Bent 13	4	7	5
Bent 14	13	3	--

4.2.3 Geotechnical Considerations and Seismic Hazard Mitigation

Shannon & Wilson, Inc. have conducted geotechnical investigations and analysis, and an *EQRB Geotechnical Report* (Multnomah County 2021f) prepared (Appendix A). This is a summary of their findings.

The subsurface conditions were determined by historical geotechnical data and recent geotechnical field explorations performed in the previous phase of this project. Through field explorations, in situ testing, and laboratory testing a subsurface profile was determined for the Project site.

Dynamic soil-structure interaction (DSSI) analysis was performed to develop site-specific design ground motions and evaluate seismic ground hazards from seismic shaking. A suite of seven earthquake time histories for the Full Operation performance level and a suite of nine earthquake time histories for the Limited Operation performance level were used in the DSSI analysis. Seismic hazards considered in the evaluation include ground shaking, liquefaction and associated effects (e.g., flow failure, lateral spreading, and settlement), ground surface fault rupture, tsunami, and seiche. It was determined that the potential for fault rupture is low and the potential for seismically induced tsunami and seiche is very low. However, the potential for liquefaction and liquefaction-related effects is high for the Project site.

The DSSI analysis indicated that liquefaction and liquefaction-induced permanent ground deformations would occur at the west and east approach embankments. Additionally, ground failures such as embankment landslides on the order of 25-feet and permanent lateral spreading displacements of approximately 3-feet or more are anticipated at the east riverbank. Likewise, the west riverbank is expected to see up to 14 feet of ground surface movements and permanent lateral displacements greater than one foot. Flow failures and large permanent ground displacements of this magnitude could cause significant damage to drilled shafts of any practical dimension. Therefore, hazard mitigation through ground improvements is recommended for this project.

Ground improvement methods include excavation and replacement, soil densification, (e.g., vibro-compaction, deep dynamic compaction), drainage (e.g., EQ Drain), soil cementation (e.g., jet grouting, deep soil mixing), or a combination of these methods.

The selection of an appropriate mitigation method(s) for a particular site depends on factors such as soil type, site access, ROW constraints, cost, environmental concerns, and vibration impacts on existing facilities, among others. Based on the project site conditions, soil cementation by the methods of jet grouting and deep soil mixing is the anticipated ground improvement method.


West Approach Improvements

It is recommended that the west approach be founded on drilled shafts that extend through the liquefiable soil layers and be embedded into the competent Troutdale Formation subsurface layer.


Due to lateral spreading, seismic hazard mitigation is required at one location for the west approach along the west riverbank from Bent 6 to the east side of existing Pier 1 (Figure 10). The ground improvements encompass Bent 6 and extend in front of existing Pier 1 and under the harbor wall. The recommended improvement method for this site is jet grouting. This method is expected to damage existing timber pile foundations that would require replacement of the harbor wall in this area. However, there are no recent borings at this area to determine an accurate subsurface condition. During the design phase, it is anticipated that borings would take at this location in order to better evaluate the soil conditions. A benefit of this could be that the ground improvements at Bent 6 could be moved to the other side of the bent, which eliminates the impacts to the harbor wall, sewage pipes, and Pier 1.

Bents 1 through 5 would be designed to accommodate anticipated downdrag loads caused by liquefaction-induced settlements and to provide adequate uplift resistance. There is no horizontal displacement on the west approach due to soil stratification at Bents 1 through 5; therefore, no seismic mitigation is recommended at these bents.

Figure 10. Ground Improvement Concept - West Approach Location

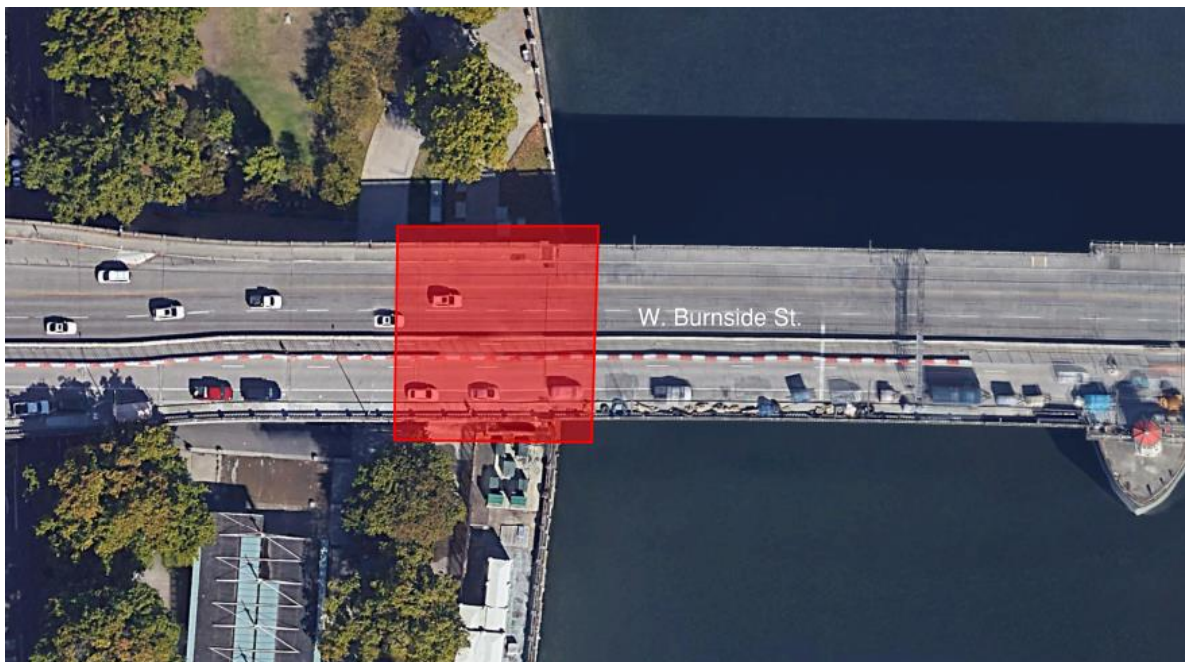

a. Plan View

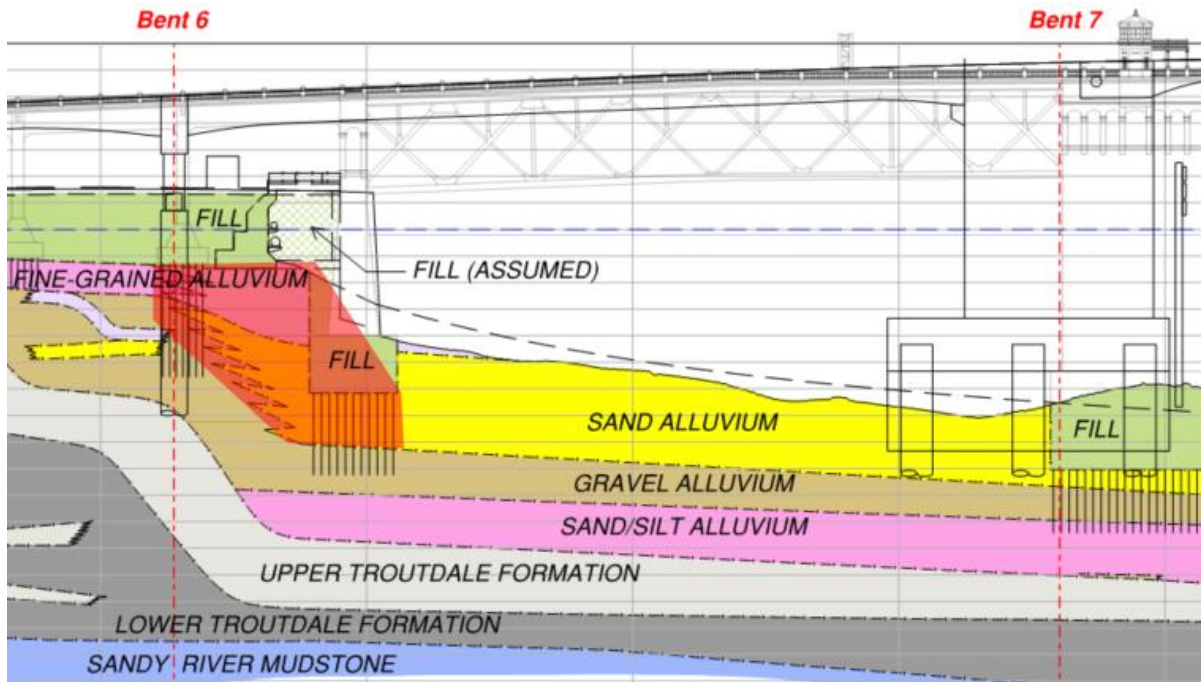

b. Elevation View

Movable Span Improvements


Lateral spreading displacements at Bents 7 and 8 are significant, with greater than 36 inches of soil movement expected. However, due to the group shaft configuration proposed, it is anticipated that the group of shafts would be designed to accommodate the soil displacement and downdrag effects. Therefore, ground improvements are not recommended at these bents, nor does the DSSI analysis include any improvements at these locations.

East Approach Improvements

The east approach seismic hazard mitigation analysis has gone through multiple iterations in order to determine the best approach to limiting soil displacements.


Concept #1 - Two locations of improvements located in the vicinity of proposed Bent 9 and 10, between the Vera Katz Eastbank Esplanade and the I-5/I-84 structures. The improvements at these two locations would include a volume of cementitious grouting that would extend well beyond the bridge width, thereby creating a “dam” to hold back the eastbank flow failures during a seismic event (Figure 11). However, further analysis showed that this approach did not limit the magnitude of lateral spreading for practical design at proposed Bents 10 and 11. Therefore, the ground improvement approach was revised and the DSSI reiterated until lateral soil displacements were limited to the degree feasible.

Figure 11. Ground Improvement Concept #1 - East Approach Locations

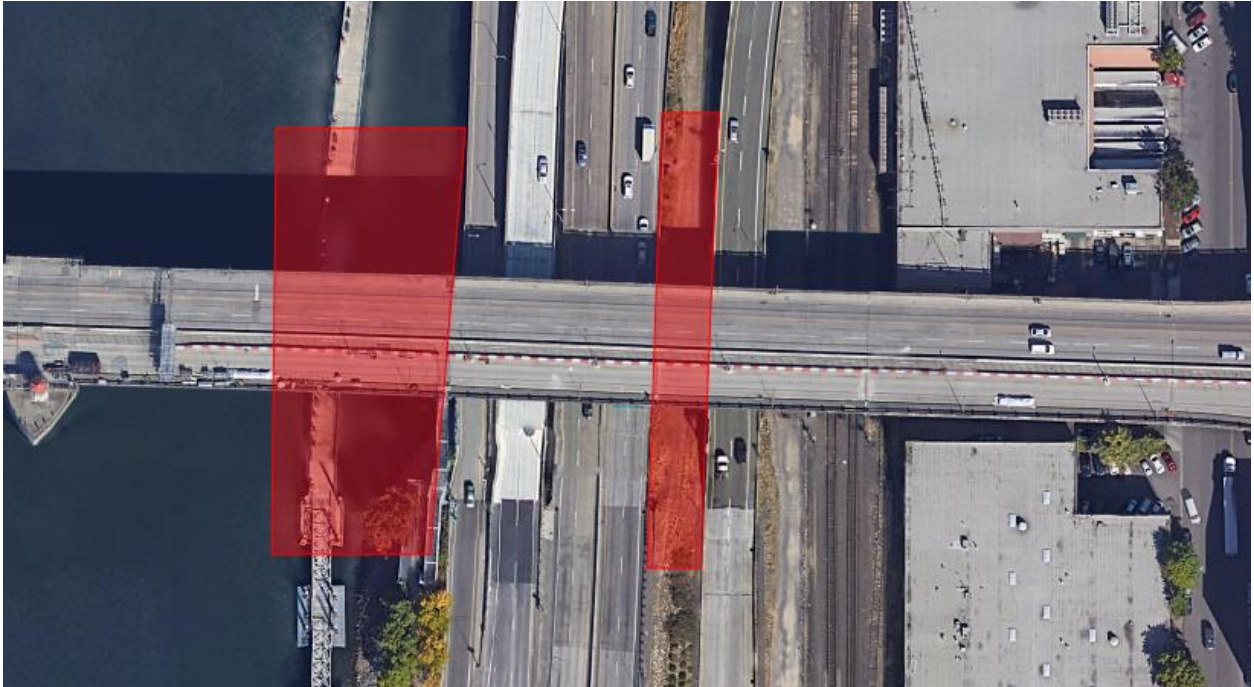


Concept #2 - Ground improvements are proposed at Bents 9 through 12 as shown in Figure 12. It is anticipated that the ground improvements extend down to the Troutdale Formation subsurface layer. Additionally, the improvement sites have been sized to increase stability and withstand the large-scale soil displacements that would occur during a seismic event at each bent.

Figure 12. Ground Improvement Concept #2 - East Approach Locations

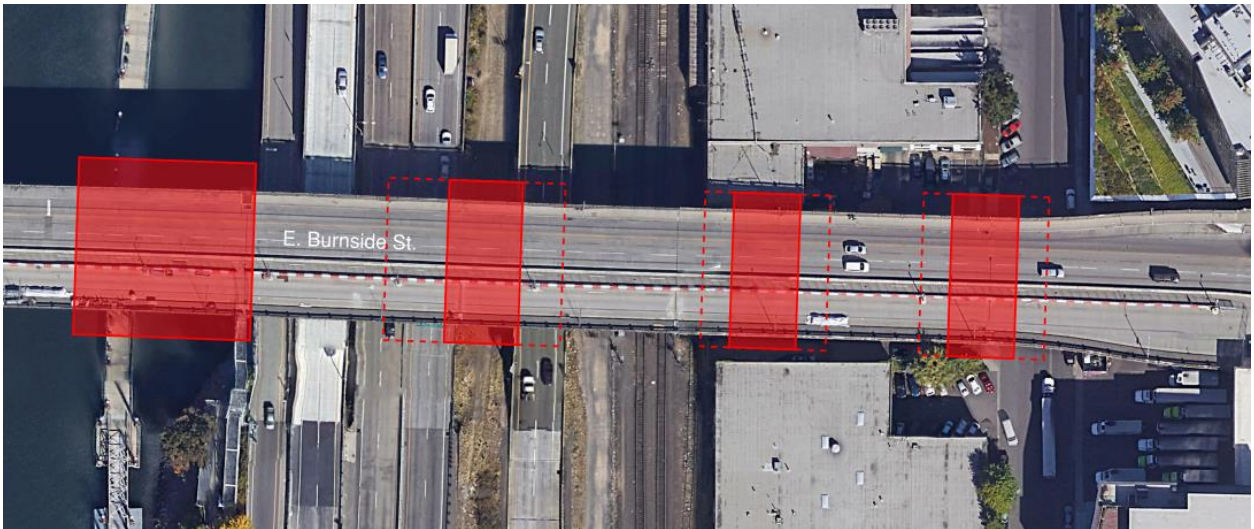

a. Plan View

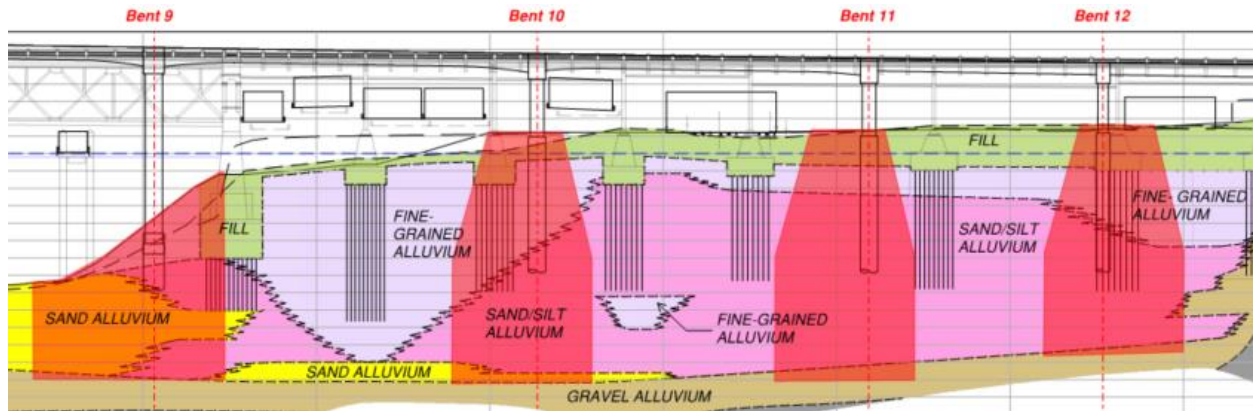

b. Elevation View

With the knowledge of the subsurface conditions at the time of this phase, Concept #2 is assumed to have the greatest positive impact to soil improvement. As a basis-of-design, Concept #2 has been used for analysis, cost, and impacts. During the design phase, it is anticipated that borings could be taken at multiple locations along the east approach spans in order to better evaluate the soil conditions. A benefit of this could be a reduction in mitigation needed than what is shown in Figure 11 and Figure 12.

4.2.4 Movable Span Systems

Bascule span and vertical lift span options have been considered for replacement of the existing movable span. The proposed span layouts satisfy the navigational requirements recommended in the *EQRB Preliminary Navigational Study* (Multnomah County 2021g) (Appendix A). Additionally, the movable span system would need to be designed to adhere to the seismic performance requirements outlined in the project SDC. Seismic response for the movable span systems considered is discussed in Section 5.

Bascule Span


The conceptual bascule span considered in this report is a double-leaf trunnion style bascule. See Figure 13 for a general configuration of the main structural and mechanical features at one end of the span. For each leaf, a solid lightweight deck system would be supported by a stringer-floorbeam framing system. Solid decks, though generally heavier than open deck systems, offer relative benefits such as an improved riding surface, noise reduction, and environmental protection for structural and mechanical elements. The main load-carrying elements would be four deck girders.

Each bascule girder would be supported by, and rotate about, a forged steel trunnion, resting on low-friction bearings inside the bascule pier. The bearings would be supported either on steel framing braced by the pier walls or on a free-standing braced steel frame, independent of the pier walls. Counterweights at the back would be designed to balance the weight of each leaf about its axis of rotation when not subjected to live load. Live load bearings on the bascule girders would support the leaf at the channel side pier walls.

Lateral restraint during a seismic event would be provided primarily by the structure supporting the trunnion bearings. Secondary restraint at the live load supports and counterweights may prove beneficial for satisfying seismic performance objectives and should be considered during preliminary and final design. Examples of secondary

restraint include tapered alignment devices at the live load bearings and full-range-of-motion lateral guides at the counterweight. Secondary restraint features, if used, also have potential to incorporate energy-dissipating mechanisms (e.g., hydraulic dampers) that should be considered.

Figure 13. Bascule Span Concept

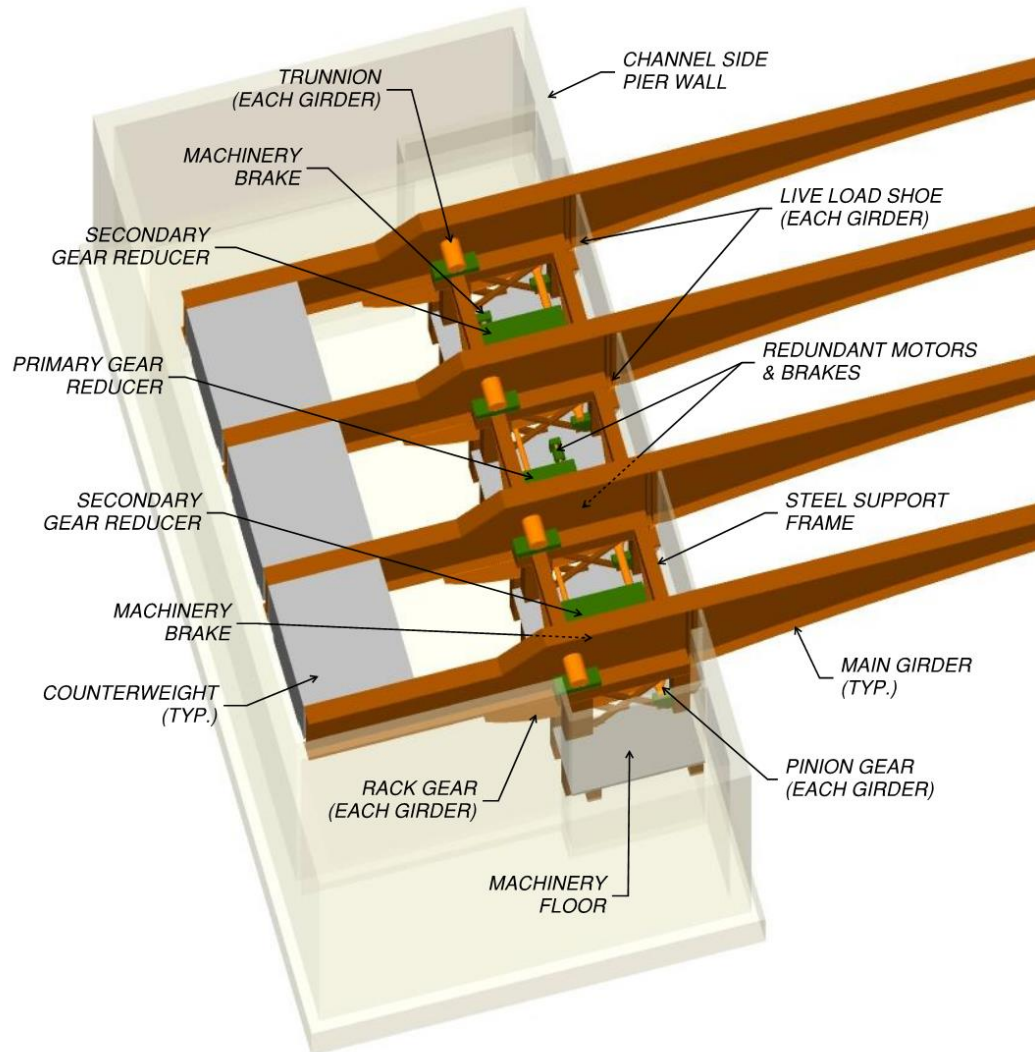

Longitudinal and lateral deck joints between the movable span and approach spans would be located to avoid placement over the operating machinery and bascule support steel. At the leaf tips, special joints would be necessary to limit the maximum joint width for normal use while simultaneously accommodating large-scale relative deflections between the bascule leaves anticipated during a seismic event. An example of such a system includes overlapping elements between the leaf tips that would engage as the leaves are seated. Sacrificial and/or energy-dissipating features may also be included to minimize or eliminate contact between the leaves during an earthquake. The overlap may require a sequence of operation with one leaf seating ahead of the other (similar to rolling lift bridges with jaw-and-diaphragm span locks), but it would be effective in reducing or eliminating a potential gap in the roadway, sidewalk and bikeway areas. Rail

joints would have miter rails at the road breaks that may also require sequenced operation. Spare miter rails and special joint hardware should be included in the construction contract to allow for quick replacement if damaged during a seismic event.

Below deck would be steel-supported walkways that extend from the counterweights to the leaf tips. This walkway system would be used to access counterweight pockets, span locks, and navigation lights, as well as to facilitate routine inspections. All walkways and platforms on the span, in electrical rooms, and around drive machinery in the pier would be sized and equipped with adequate lighting to satisfy all local, state, and federal safety standards.

The drive system would consist of redundant main motors that drive a primary reducer at the centerline of the bridge. The drive system would be sized to complete an opening or closing cycle within a reasonable timeframe—generally within 90 seconds—under normal operating conditions. In addition to redundant main motors, the drive system would also be equipped with an auxiliary motor that can operate the span at half speed in the event neither main motor is available. The primary reducer would drive two secondary reducers centrally located between the outer two bascule girders for each leaf. Each secondary reducer, in turn, would drive two rack and pinion gear sets, one at each bascule girder. Each motor of the redundant pair would be equipped with a motor brake, and each side of the drive train would include a machinery brake. The entire system of drive machinery for each leaf, including the structural supports, would be designed to remain elastic during a seismic event, minimizing potential for permanent misalignment between elements within each drive train and ensuring span operability following an earthquake. Torque-limiting couplings that allow gear slippage to protect mechanical components from overstress during a seismic event should also be considered.

Vertical Lift Span Option


The conceptual vertical lift span considered in this report is based on a tower drive system. Similar to the bascule span concept, a solid lightweight deck would be supported by a floorbeam-stringer system. Unlike the deck-girder bascule span concept, the main load-carrying system for the lift span would be a multi-plane truss or arch system. The main span would be suspended from towers at each end by groups of steel ropes attached to a transverse floorbeam or overhead lifting truss, draped over large-diameter sheaves at the top of each tower, and anchored into a counterweight. The counterweights at both ends together would equal the weight of the lift span. Due to the anticipated vertical travel distance, auxiliary counterweights or balance chains would also be provided to offset rope weight that transfers from one side of the sheaves to the other during operation. See Figure 14 for a general configuration of the main structural and mechanical features at one end of the span.

Characteristic of a tower-driven lift span, the drive machinery would be located at the tops of the towers at both ends of the span. The sheaves that rotate to raise and lower the span would be supported by forged steel trunnions resting on low-friction bearings. The bearings would be mounted on steel frames or machinery floor framing resting on the sheave girder spanning between the tower legs. Trunnion supports would include features that allow for longitudinal and transverse realignment, if necessary, following a seismic event. The towers would also include hangers for independently supporting the

counterweights to unload the ropes for future rope replacement and trunnion support realignment.

Lateral restraint would be provided primarily by a system of lateral and longitudinal guides for both the lift span and the counterweights. In addition, the lift span would be laterally restrained by centering/alignment devices at the bottom when the span is fully seated. Span locks at the ends of the lift span would provide uplift restraint when fully seated. These alignment and locking features are required for normal operation and typically have narrow operating clearances. As a result, the lift span and counterweight are likely to come into contact with the tower during an earthquake. Preliminary design efforts should include strategies that limit, attenuate, and or eliminate excessive impact forces between the lift span and the tower. For example, span and counterweight guides could either be designed as fusible elements that fail at a predetermined force to capacity-protect the tower, or they could incorporate hydraulic dampers to permit lateral movement of the lift span and counterweight while dissipating energy.

Figure 14. Vertical Lift Span Concept

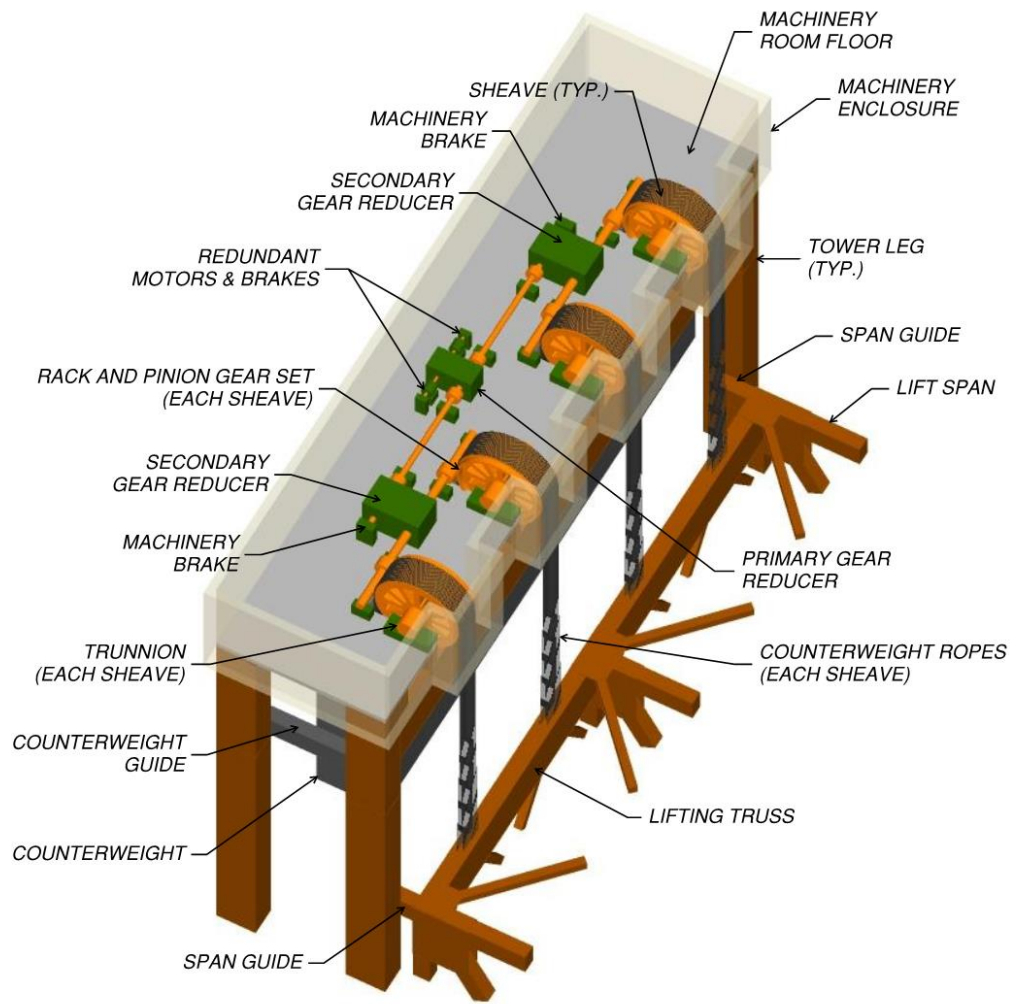

The operating machinery and controls would be contained within water-tight, climate-controlled enclosures. Operator houses would be located at one or both ends of the span, positioned horizontally and vertically to maximize the bridge operator's views of the roadway, sidewalks, and navigation channel from the control desk. Lift span tower construction can take on several forms. Common tower configurations include single structures spanning the roadway with either two or four legs, as well as independent towers on either side of the roadway with independent drive systems. Conventional materials for tower construction include post-tensioned concrete and structural steel. Seismic performance and aesthetic requirements would likely dictate the recommended structural system of the towers. Preliminary design efforts should identify structural systems and materials that satisfy the project-specific design and performance objectives while also optimizing economy, constructability, serviceability, and long-term operation and maintenance costs.

Elevators would be provided for access to the machinery rooms. In addition, stairs would be provided with at least two independent egress paths from the machinery room to the ground for alternate maintenance access or emergency egress. Features that provide access to lift span at any position of travel would also be provided.

If desired for maintenance and access purposes, the lift span option could include a walkway below the deck that extends the entire length of the lift span, providing access between the towers without having to go to deck level. It could also provide access to navigation lights and facilitate routine inspections. All walkways and platforms on the span, in electrical rooms, and around drive machinery in the tower would be sized and equipped with adequate lighting to satisfy all local, state, and federal safety standards.

For a single-tower configuration (assumed for this discussion), the drive system would be similar to the configuration discussed previously for the bascule span option, comprised of redundant main motors that drive a primary reducer at the centerline of the bridge. The drive system would be sized to complete an opening or closing cycle within a timeframe that represents a reasonable speed for the length of vertical travel under normal operating conditions. In addition to redundant main motors, the drive system would also be equipped with an auxiliary motor that can operate the span at half speed in the event neither main motor is available. The primary reducer would drive two secondary reducers centrally located between the outer sheaves on each side of the span. Each secondary reducer, in turn, would drive two rack and pinion gear sets, one at each sheave. Each motor of the redundant pair would be equipped with a motor brake, and each side of the drive train would include a machinery brake. The entire system of drive machinery for each tower, including the structural supports, would be designed to remain elastic during a seismic event, minimizing potential for permanent misalignment between elements within each drive train and ensuring span operability following an earthquake. Torque-limiting couplings that allow gear slippage to protect mechanical components from overstress during a seismic event should also be considered.


4.2.5 Retaining Walls

For the Short-span Alternative, End Bent 14 (east approach) would be constructed as shallow pile cap behind the existing abutment. The top of the existing abutment wall would need to be removed to provide room for the adjacent span superstructure, but the remainder of the wall could be left in place to retain the roadway embankment. As

discussed previously, End Bent 1 (west approach) would be constructed as a concrete pier wall founded on a row of small diameter drilled shafts and backfilled with MSE wall reinforced soil. MSE wall panels would close in the open south side of the area between the existing abutment and Bent 1. The top of existing abutment wall would be removed as needed to allow the end panel to span over it on compacted base.

There are existing cantilever retaining walls at both west and east roadway approaches. The north side of Burnside (between NW 1st Avenue and NW 2nd Avenue) has concrete cantilever walls abutting the existing buildings and the sidewalks are built on retained fill (Figure 15). The south side of Burnside (between SW 1st Avenue and SW 2nd Avenue) has buttressed walls, with openings into the existing buildings' basements and the sidewalk is supported by these buttresses (Figure 16).


Figure 15. Cross Section of West Approach Embankment, Looking West

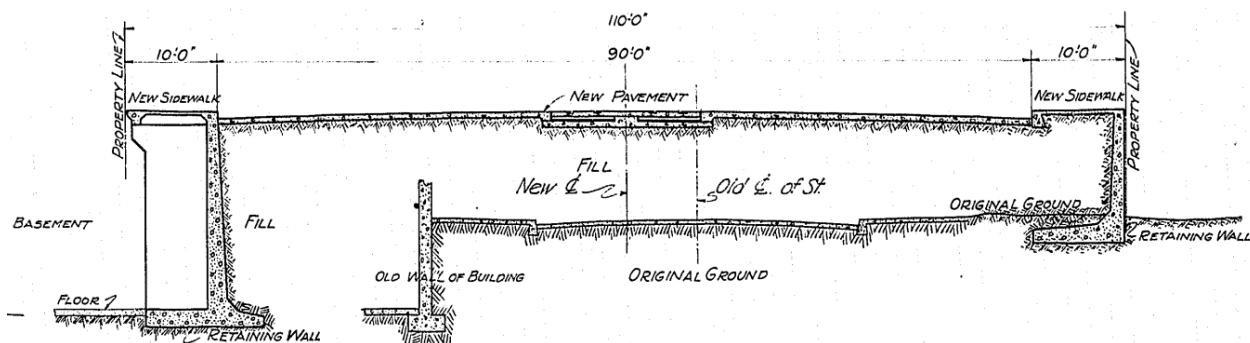

Source: As-built Bridge plans, 1924

These buttressed walls are immediately adjacent (and open to) existing buildings. Refer to the *EQRB Construction Approach Technical Report* (Multnomah County 2021b) (Appendix A) for more information. A new retaining wall is assumed and would be installed directly south of the buttressed wall, allowing those voids to be backfilled and new sidewalk to be built on retained fill. The existing wall could be left in place except in discrete locations where it conflicts with new substructure elements. Figure 16 shows the interaction between existing and new elements, revealing locations where existing abutment and wall would need to be removed.

Figure 16. Isometric View of Existing West Abutment and Buttress Walls with New Substructure Elements

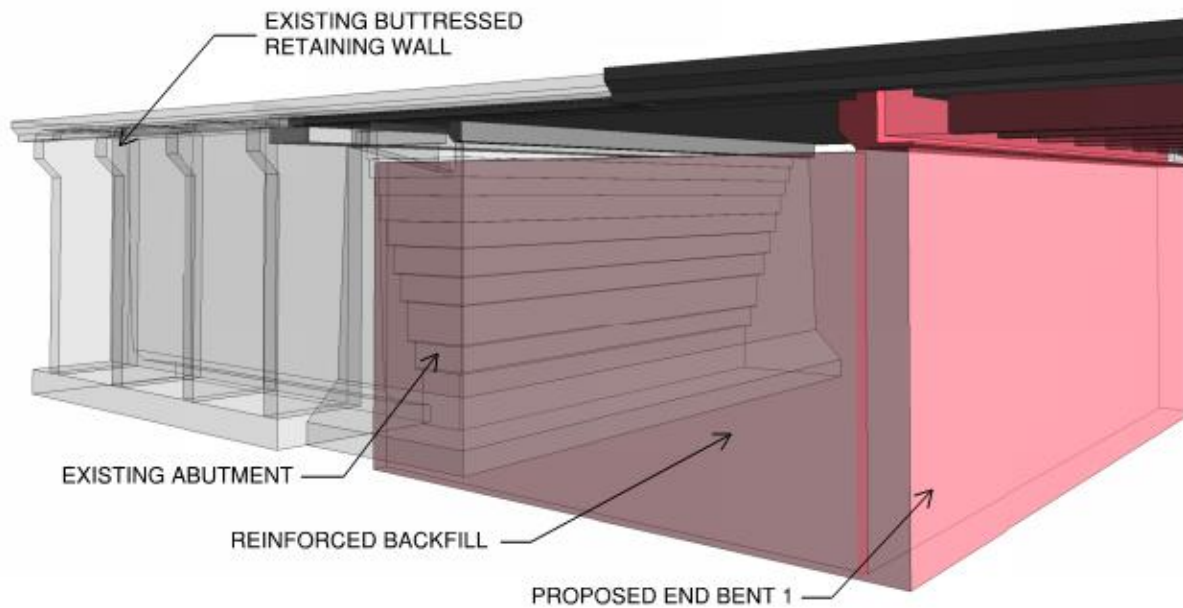


The east approach embankment similarly has both cantilever and buttressed walls past the abutment, however these have already been exposed and backfilled as part of new building construction. It is assumed that these walls would be left in place and the sidewalks would be supported by the embankment.

4.2.6 Miscellaneous Structures

It is assumed that all existing access points be maintained in the final condition; this must be confirmed during the final design phase. This would require constructing new access structures at the Skidmore Fountain MAX Station from the west approach and the Vera Katz Eastbank Esplanade from the east approach.

A new south side, west approach bridge access point is expected for bike, pedestrian and Americans with Disabilities Act (ADA) access (Figure 17). Additionally, a new north side, west approach bridge stair access is expected to be maintained at the Skidmore Fountain MAX station (Figure 17). Several layouts have been considered and a final selection has not yet been chosen. It is expected that refinement of structure type and location would continue in the future design phase.

Figure 17. Bike and Pedestrian South Access Concept (West Approach at Skidmore Fountain MAX Station)

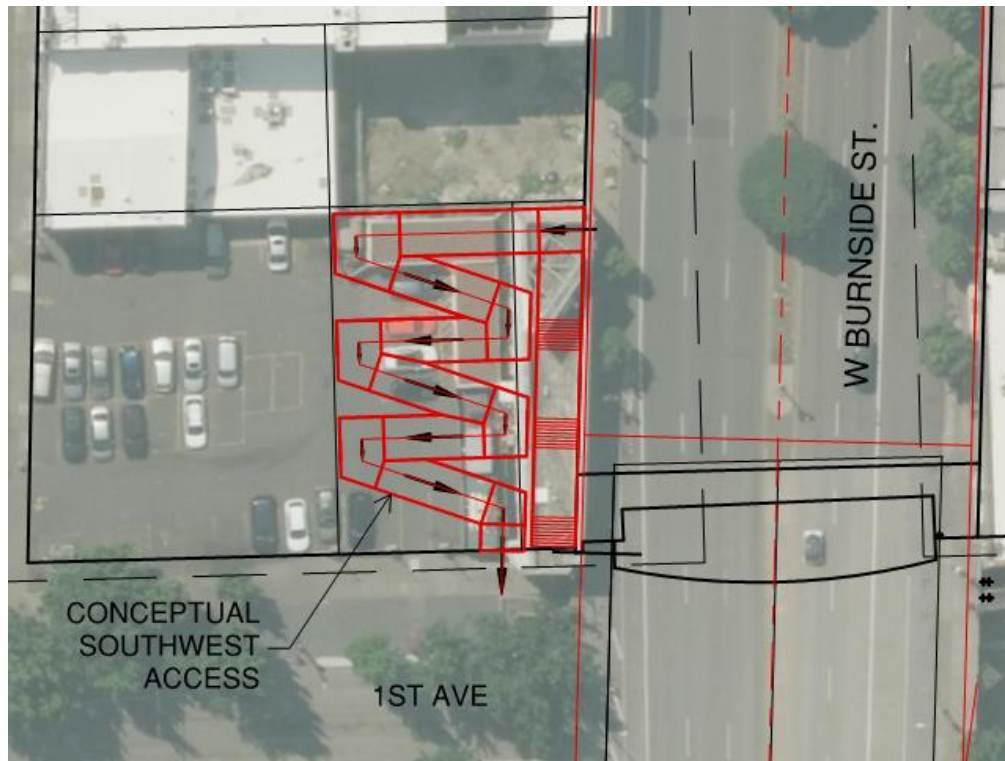


a. South Access



b. North Access

A new south side, east approach bridge access point is expected for bike, pedestrian, and ADA access connecting to the Vera Katz Eastbank Esplanade. One of the concepts being considered is shown in Figure 18.

Figure 18. Vera Katz Eastbank Esplanade Bike and Pedestrian Access Bridge (East Approach on the south side of the Burnside Bridge)

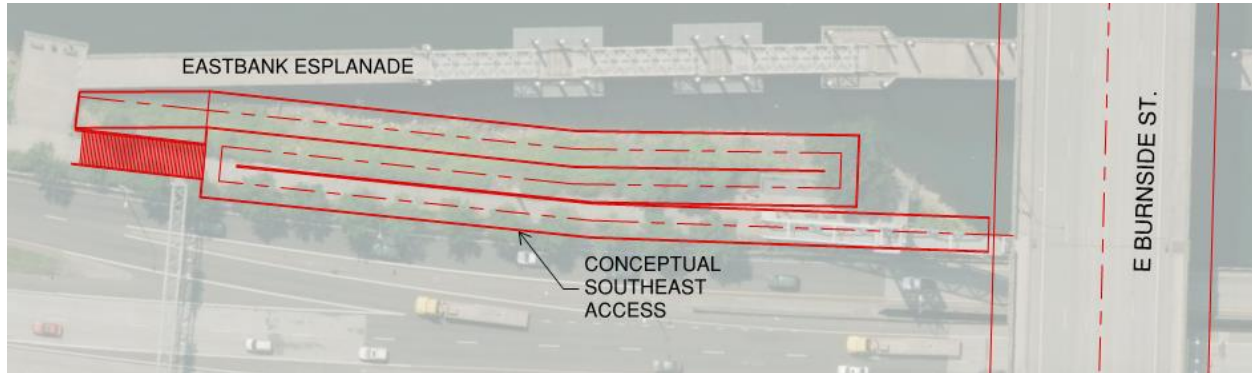

4.3 Replacement Alternative with Long-span Approach (Long-span Alternative)

This alternative proposes to replace the existing structure on the existing alignment with a movable bridge span over the primary navigation channel and a combination of conventional slab-on-girder and long-span fixed bridge spans for the east and west approaches. Movable span systems consisting of vertical lift and bascule span types have been evaluated in Section 4.2.4.

Longer fixed bridge spans were utilized in this alternative in both the east and west approach spans. The principal advantage of the Long-span Alternative is the reduced number of required intermediate bents, thereby reducing risk and cost associated with constructing foundations within areas of complex subsurface conditions. Steel tied-arch spans are presented for the Long-span Alternative. While other structure types such as cable-stayed or steel truss are technically viable options, a steel-tied arch is a common and cost-effective structure type for the required span lengths and is generally representative of the considerations that other long-span structure types would require at this project site.

Conceptual layouts for other long-span options, such as a cable-stayed bridge (which may identify other potential visual impacts of the typical large tower bents), are not otherwise further addressed in this report.

For bridge layout sheets for the Long-span Alternative, see Appendix B. For roadway layout plan sheets, see Appendix C. As previously noted, these layout and bridge type options are conceptual assumptions used as a basis-of-design to assess cost, benefits, and impacts.

4.3.1 Layout Considerations

As part of the bridge alternatives analysis, multiple span configurations were considered. Bridge substructures and foundations were generally kept clear of the existing roads and

railways and the vertical profile set to maintain the vertical clearance envelopes while maintaining the sidewalk accesses on approaches. Approach spans were increased to reduce the number of spans and intermediate supports, thereby reducing the amount of seismic soil mitigation anticipated at the east and west approach embankments. The Long-span Alternative would eliminate the need for four intermediate bents in comparison to the Short-span Alternative.

This alternative would involve a temporary impact to northbound Naito Parkway for foundation construction and would require moving the adjacent sidewalk to route behind the substructure of Bent 5.

The Long-span Alternative would measure 2,292 feet in total length, and is comprised of three separate segments of bridge: west approach spans, movable span, and east approach spans.

West Approach Span Configuration

The west approach encompasses Span 1 to Span 5. A preliminary layout, span configuration and conceptual superstructure type is shown in Table 1.

Table 5. West Approach – Long-span Alternative

Span Number	Span Length [feet]	Potential Structure Type
1	70	Prestressed Concrete Voids Slab
2	44	Prestressed Concrete Voids Slab
3	126	Prestressed Concrete Girder
4	122	Prestressed Concrete Girder
5	450	Steel Tied-Arch

The first four spans of the west approach are nearly identical for the Long-span Alternative and Short-span Alternative; see Section 4.2.1 for span arrangement considerations.

The Long-span Alternative utilizes a steel tied-arch to span 450 feet from Bent 5, located in Tom McCall Waterfront Park immediately east of Naito Parkway, to the movable span Bent 6 in the river. The benefit of using a longer span in this location is the elimination of the bent construction within Tom McCall Waterfront Park near the harbor wall. This reduces construction impacts to the existing harbor wall and the attached sewage lines by eliminating the need for ground improvements at the west approach.

Movable Span Configuration

The movable span is identified as Span 6 between Bents 6 and 7 for this alternative. The movable span configuration for the Long-span Alternative is the same as the Short-span Alternative; refer to Section 4.2.1.

East Approach Span Configuration

The east approach encompasses Span 7 to Span 9. A preliminary layout, span configuration and conceptual superstructure type is shown in Table 6.

Table 6. East Approach – Long-span Alternative

Span Number	Span Length [feet]	Potential Structure Type
7	740	Steel Tied-Arch
8	270	Steel Plate Girder
9	80	Prestressed Concrete Box Beam

Although the numbering differs due to the elimination of intermediate bents elsewhere in the bridge, the last two spans of the east approach are similar between the Long-span Alternative and Short-span Alternative. Refer to Section 4.2.1 for discussion on placement of these spans.

The Long-span Alternative utilizes a steel tied-arch to span 740 feet from the movable span Bent 7 in the river to proposed Bent 8 located east of UPRR tracks and west of 2nd Avenue. The benefit of using a longer span in this location is the elimination of one intermediate bent support within the waterway and two within the I-5 and I-84 structures in comparison to the Short-span Alternative, all of which require ground improvements due to seismic hazards. Spanning the waterway and existing I-5 and I-84 structures would eliminate in-water construction for one bent and eliminate impacts to any potential future freeway improvements.

4.3.2 Substructure/Foundations

Subsurface conditions and common bent foundations for Short-span Alternative approach spans and movable spans are discussed in Section 4.2.2.

The steel tied-arch long-spans in both west and east approach would be supported by the movable span bents in the river and multi-shaft pier wall bents at land locations. Base isolation bearings would be proposed at the ends of each arch span, in order to limit seismic demands on the substructure and foundations. Preliminary analysis indicates that the bascule bent foundations could maintain the same configuration of eighteen 12-foot diameter shafts spaced at a minimum of three shaft diameters. The footprint of the movable bascule bent walls would increase to accommodate the wider superstructure. The approach side bent wall would need to be locally thickened to 12 feet at each bearing location to accommodate the isolation bearings. Similarly, a 12-foot wide bent cap would be provided at the land side bents. The land side bents could be supported by eight 10-foot diameter drilled shafts configured in two rows that extend into a common footing cap.

Table 7 contains conceptual shaft and column sizes for the Long-span Alternative:

Table 7. Bent Foundations – Long-span Alternative

Support Location	Number of Shafts	Shaft Diameter [feet]	Column Diameter [feet]
Bent 1	10	3	--
Bent 2	4	7	5
Bent 3	4	7	5
Bent 4	4	8	6
Bent 5	8	10	Pier Wall
Bent 6	18 (Bascule Bridge) 14 (Lift Bridge)	12	--
Bent 7	18 (Bascule Bridge) 14 (Lift Bridge)	12	--
Bent 8	8	10	Pier Wall
Bent 9	4	7	5
Bent 10	13	3	--

4.3.3 Geotechnical Considerations and Seismic Hazard Mitigation

The geotechnical investigations, analysis, subsurface conditions and ground improvement methods are the same as discussed in Section 4.2.3 for the Short-span Alternative.

Due to the slight variation of span configuration and intermediate bent layout, the seismic hazard mitigation approach would differ as discussed below. With the knowledge of the subsurface conditions at the time of this phase, this concept is assumed to have the greatest positive impact to soil improvement. During the design phase, it is anticipated that borings would be taken at multiple locations along the east and west approach spans in order to better evaluate the soil conditions.

West Approach Improvements

Seismic mitigation concepts for the west approach supports have changed in comparison to the Short-span Alternative, as discussed in Section 4.2.3, due to the elimination of the intermediate bent near the harbor wall.

Geotechnical investigations have indicated liquefaction and liquefaction-induced lateral spreading along the west riverbank near the existing harbor wall and existing Pier 1 is anticipated. This Long-span Alternative proposes to span over the anticipated ground hazard zone and place the first land bent immediately east of Naito Parkway. This would eliminate the need for ground improvements on the west approach. Additionally, unlike other alternatives, this eliminates permanent and temporary impacts to the existing harbor wall and existing large diameter sewage utilities in this location.

Movable Span Improvements

Seismic mitigation concepts for the movable Bents 6 and 7 are the same as the Short-span Alternative, Bents 7 and 8, as discussed in Section 4.2.3.


East Approach Improvements

Seismic mitigation concepts for the east approach supports have changed in comparison to the Short-span Alternative, as discussed in Section 4.2.3, due to the elimination of intermediate bents near the Vera Katz Eastbank Esplanade, I-5 and I-84 structures and 2nd Avenue.


Geotechnical investigations have indicated large zones of liquefaction and liquefaction-induced lateral spreading within the east embankment from the riverbank to approximately 2nd Avenue. This Long-span Alternative proposes to span over a majority of the anticipated ground hazard zone and place the first land bent immediately west of 2nd Avenue. Therefore, the ground improvements would be limited to a single location at proposed Bent 8 (Figure 19). This would significantly reduce the number of zones of ground improvement, in comparison to the Short-span Alternative, thereby significantly reducing construction cost and impacts of the ground improvements. It is anticipated that the ground improvements would extend down to the Troutdale Formation subsurface layer. Additionally, the improvement site would be sized to increase stability and withstand the large-scale soil displacements that would occur during a seismic event at each bent.

Additional analysis specific to these foundation changes have not been performed. Engineering judgment has been applied based on the analysis performed for the Short-span Alternative.

Figure 19. Ground Improvement - East Approach Location

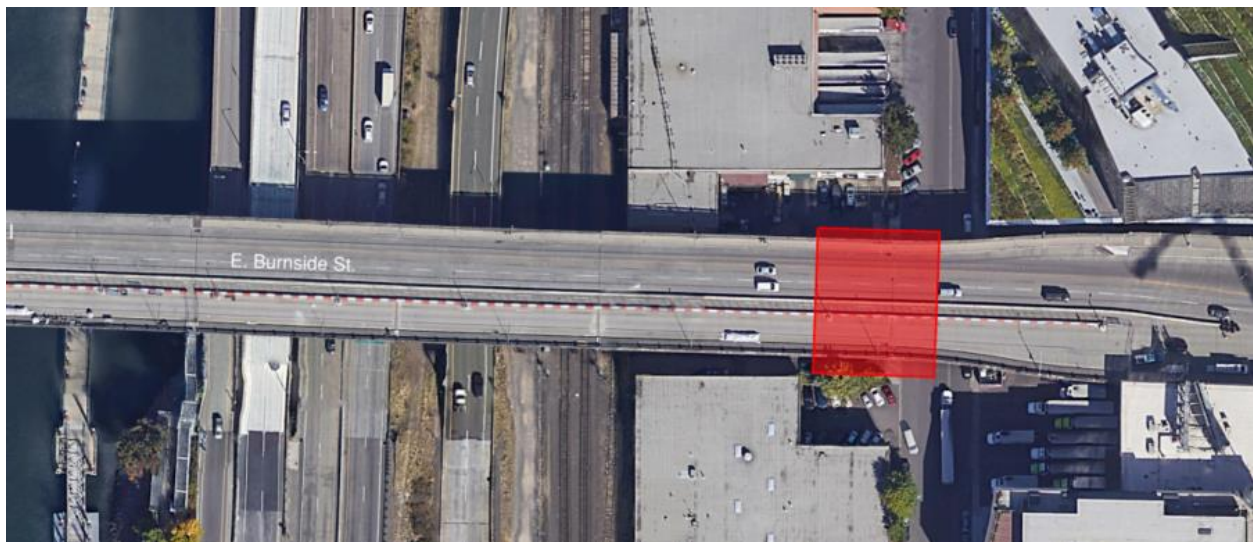

Plan View

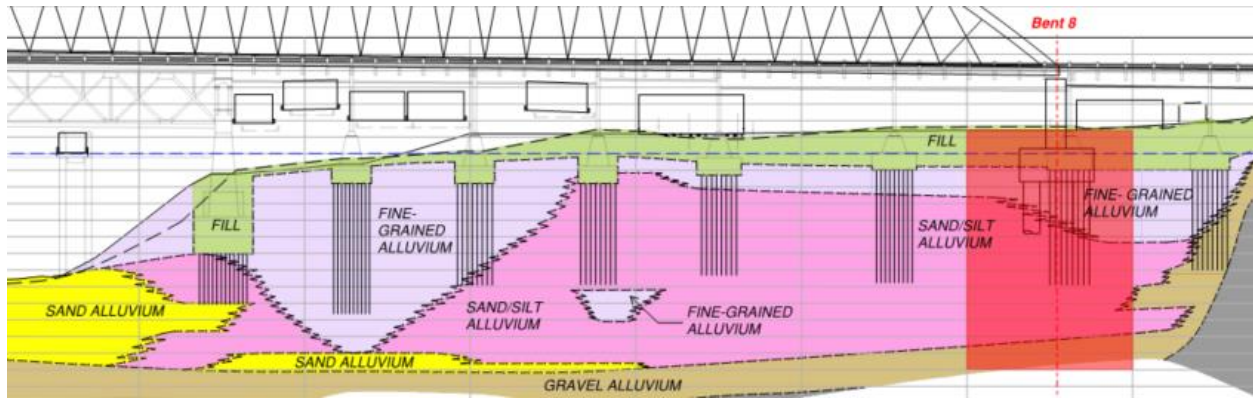

Elevation View

4.3.4 Movable Span Systems

The movable span systems for the Long-span Alternative are the same as the Short-span Alternative; refer to Section 4.2.4.

4.3.5 Retaining Walls

The retaining wall systems for the Long-span Alternative are the same as the Short-span Alternative; refer to Section 4.2.5.

4.3.6 Miscellaneous Structures and Considerations

The miscellaneous structures and other miscellaneous considerations for the Long-span Alternative are the same as the Short-span Alternative; refer to Section 4.2.4.

4.4 Replacement Alternative with Couch Extension (Couch Extension)

This Couch Extension proposes to replace the existing structure on the NE Couch Extension alignment discussed in Section 3.1.2. The west approach and movable spans follow the existing Burnside Street alignment, the east approach spans then split into a couplet with the eastbound lanes remaining on the existing Burnside Street alignment and the westbound lanes diverting one block northward to align with NE Couch Street. Vertical lift and bascule span types have been evaluated in Section 4.4.4.

For bridge Plan and Elevation sheets for the Couch Extension options, see Appendix B. For roadway Layout plan sheets, see Appendix C. As previously noted, these layout and bridge type options are conceptual assumptions used as a basis-of-design to assess cost, benefits, and impacts.

4.4.1 Layout Considerations

As part of the bridge alternatives analysis, multiple span configurations were considered. Bridge substructures and foundations were kept clear of the existing roads and railways and the vertical profile set to maintain the vertical clearance envelopes. Attempts were

made to balance the span lengths of the structure, while maintaining reasonable distances between intermediate supports.

The Couch Extension would measure 2,292 feet in total length measured along Burnside Street and 911 feet along the NE Couch Street couplet. It is comprised of four separate segments of bridge: west approach spans, movable spans, northeast approach spans, and southeast approach spans.

West Approach Span Configuration

The west approach configuration for the Couch Extension is the same as the Short-span Alternative; refer to Section 4.2.1.

Movable Span Configuration

The movable span configuration for the Couch Extension is the same as the Short-span Alternative; refer to Section 4.2.1.

East Approach Span Configuration

The east approach is comprised of two separate bridge structures to the east of Bent 9, with bents and spans denoted as north (N) and south (S). The structure flares across Span 8 to accommodate the diverging horizontal alignments. The westbound/northeast structure begins at span N9 and terminates at span N15. The eastbound/southeast structure begins at span S9 and terminates at span S14. A preliminary layout, span configuration and conceptual superstructure type is shown in Table 8 and Table 9.

Table 8. Northeast Approach – Couch Extension

Span Number	Span Length [feet]	Potential Structure Type
N9	250	Steel Plate Girder
N10	196	Steel Plate Girder
N11	133	Prestressed Concrete Girder
N12	133	Prestressed Concrete Girder
N13	133	Prestressed Concrete Girder
N14	66	Prestressed Cast-in-place Slab

Table 9. Southeast Approach – Couch Extension

Span Number	Span Length [feet]	Potential Structure Type
Span 8	189.75	Steel Plate Girder
S9	222.75	Steel Plate Girder
S10	191.5	Steel Plate Girder
S11	135	Steel Plate Girder


Table 9. Southeast Approach – Couch Extension

Span Number	Span Length [feet]	Potential Structure Type
S12	270	Steel Plate Girder
S13	80	Prestressed Concrete Box Beam

The southeast structure configuration follows the same logic as the Short-span Alternative as discussed in Section 4.2.2. The northeast structure is on a new alignment that does not exist today. Attempts were made to establish an alignment and bridge width that minimized property impacts. The structure width is variable from Bents N15 to N12 in order to avoid permanent impacts with the adjacent buildings and varies from Bent N11 to common Bent 9 to accommodate minimum site distance criteria. Bents N11 and N12 avoid conflicts with the ODOT Interstate structures and UPRR ROW, however, ROW acquisition would be required from the properties the bents are located in to construct the bridge.

The profile grade for the northeast alignment was set at 4.75 percent maximum to maintain pedestrian accessibility and maintain connection with NE Couch Street and NE MLK Jr. Boulevard. This alternative requires the alteration of NE 3rd Avenue to maintain vertical clearance below the bridge (Figure 20). At the location of the Couch Extension, the profile of NE 3rd Avenue would be lowered to provide the same vertical clearance provided under Burnside Street.

Figure 20. Elevation View - NE 3rd Avenue at Couch Extension

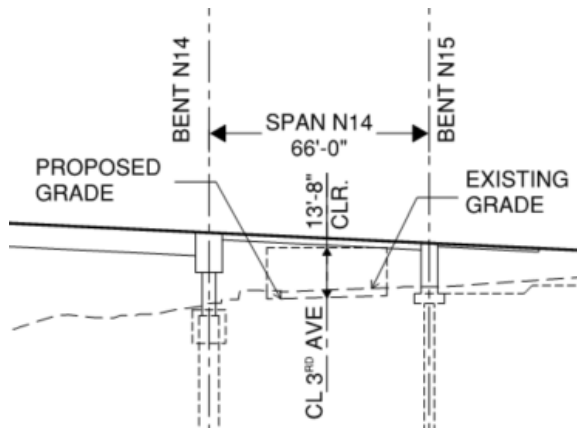

4.4.2 Substructure/Foundations

As discussed for the Short-span Alternative, the subsurface investigations have determined that the project site is well suited for deep foundations such as drilled shafts.

The approach spans could be supported on multi-column concrete bents founded on oversized drilled shafts. Each of the intermediate bents for the west approach could be supported on a four column/shaft configuration. The east approach would be supported on a reduced column configuration due to the reduced widths of the bridge. The

northeast approach could be supported on a two column/shaft configuration, and the southeast approach on a three column/shaft configuration. Link beams between columns are proposed at the top of shaft elevation for select bents in order to reduce displacements and moments in the bents. Additionally, cross bracing for the columns of Bents 9 are suggested in order to increase stiffness and brace the significantly tall columns at these bents.

The movable spans for the Couch Extension Replacement are similar to the Short-span Alternative. Bents 7 and 8 would be supported on a large footing cap and a group of large diameter shafts. Additionally, the use of a seal course for cofferdam dewatering is needed for these bent locations. Analysis indicates that for the bascule bridge, eighteen 12-foot diameter shafts spaced at a minimum of three shaft diameters are needed. This has resulted in a 106-foot by 175-foot footing size for the bascule bents. The movable lift bridge is slightly lighter than the bascule spans and therefore could have a slight decrease in the size of foundations. The lift bridge foundation could have fourteen 12-foot diameter shafts and approximately 80-foot by 140-foot footing cap. Table 10 contains conceptual shaft and column sizes for the Couch Extension:

Table 10. Bent Foundations – Couch Extension


Support Location	Number of Shafts	Shaft Diameter [feet]	Column Diameter [feet]
Bent 1	10	3	--
Bent 2	4	7	5
Bent 3	4	7	5
Bent 4	4	8	6
Bent 5	4	10	8
Bent 6	4	10	8
Bent 7	18 (Bascule Bridge) 14 (Lift Bridge)	12	--
Bent 8	18 (Bascule Bridge) 14 (Lift Bridge)	12	--
Bent 9	4	12	10x16
Bent N10	2	10	8
Bent N11	2	10	8
Bent N12	2	8	6
Bent N13	2	8	6
Bent N14	2	6	4
Bent N15	6	3	--
Bent S10	3	10	8
Bent S11	3	10	8
Bent S12	3	10	8
Bent S13	3	7	5
Bent S14	8	3	--

4.4.3 Geotechnical Considerations and Seismic Hazard Mitigation

The seismic hazard mitigation approach for the Couch Extension is the same as the Short-span Alternative (Section 4.2.3), except as noted below.

Due to the alignment split and the additional northern bents, additional locations of ground improvements are anticipated. Ground improvement zones are needed at all bent locations located in inadequate soil conditions. Figure 21 below shows the proposed ground improvement locations for both the southeast and northeast legs of the Couch Extension.

Figure 21. Ground Improvement Concept - East Approach Locations (Couch Extension)

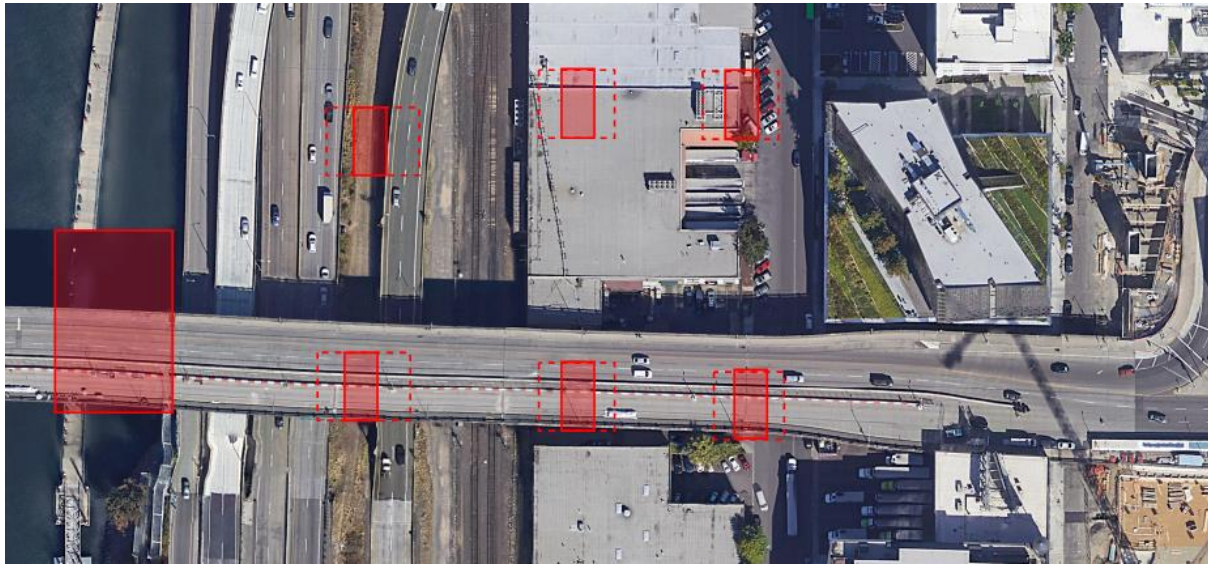

4.4.4 Movable Span Systems

The movable span systems for the Couch Extension are the same as the Short-span Alternative; refer to Section 4.2.4.

4.4.5 Retaining Walls

The retaining walls for the Couch Extension are the same as the Short-span Alternative (Section 4.2.5), except as noted below.

A new abutment would be constructed at NE Couch Street and NE 3rd Avenue. Unlike the southeast abutment location, this would need to be an abutment wall because there is no existing abutment to retain the roadway fill. Similarly, this alternative involves raising the profile grade of NE Couch Street between NE 3rd Avenue and NE MLK Boulevard several feet, which would require retaining walls on both the north and south sides of the roadway to support the fill. Lastly, because NE 3rd Avenue would need to be lowered, a series of retaining structures parallel to NE 3rd Avenue below the bridge would likely be needed to maintain pedestrian access and existing building access points.

4.4.6 Miscellaneous Structures

The miscellaneous structures for the Couch Extension are the same as the Short-span; refer to Section 4.2.6.

4.4.7 Dismissed Long-span Alternative Assessment

As an exploratory exercise, a long-span option for the Couch Extension Alternative was assessed, leading to the dismissal of the concept. The principal advantage of the long-span concept is the reduced number of required intermediate bents, thereby reducing risk and cost associated with constructing foundations within areas of complex subsurface conditions. It would also allow for more open spaces beneath the bridge.

For this assessment with the Couch Extension Alternative, the west approach and movable bridge spans would mimic the layouts of the Long Span Alternative. The unique feature of the Couch Extension Alternative, however, is its dual legs to the Couch / Burnside Street couplet. For the long-span concept to be viable, it would need to support the curved alignment for the Couch Street leg, and the tangent alignment for the Burnside Street leg. Given this twin cable stayed bridges would be constructed - one for each bridge leg to Couch Street and Burnside Street, respectively (Appendix D). On their west ends, the long-span bridge portions must converge and be supported by a combined bent cap and set of columns at Bent 9. On their east ends, the long-span bridge portions, in order to transition between the existing buildings for each leg, would need to terminate just to the east of 3rd Avenue.

Initially, both a tied arch and cable-stayed bridge type were considered. But because of the roadway geometry of Couch Street, the tied arch was found to need a much wider bridge deck than the cable stayed option to account for the street curvature. This would have resulted in the placement of the arch ribs on the outside of the bridge's multi-use paths on either side. Because of this, the tied arch option was dismissed and the cable-stayed type was deemed the most feasible option for the assessment.

Based on the conceptual design provided in Appendix D, there are a number of drawbacks with this option, including:

- **High cost:** A preliminary cost evaluation has determined that this option is approximately \$50 million more than the baseline Couch Extension Alternative, making it the most expensive option of all alternatives studied. Further, it does not possess a unique benefit that isn't already embedded into one of the other alternatives.
- **Seismic Risk:** Because the cable stayed bridges require an in-water bent between the Vera Katz Eastbank Esplanade and the I-5 freeway, similar to the Short-span Alternative, the benefit of a reduced number of foundations in the east side geologic hazard zone is lost. This benefit is fundamental to selecting a long-span bridge configuration.
- **Building Proximity and Visual Clutter:** The two cable stays would create a visual spider-web for nearby residents and users. This is especially true for the tenants of The Yard building, that would be located between the two cable stayed spans. For some building floors, in fact, both north and south views could be impeded due to the cable stays and towers.

For the reasons stated above, the long-span option for the Couch Extension Alternative was dismissed from further consideration.

5 Seismic Performance and Modelling

As discussed in previous sections, the need for seismic resiliency for the Burnside Bridge is of extreme importance. The structure would be designed for two levels of performance: Full Operation (FO) design event and Limited Operation (LO) design event.

FO Event Performance Requirements – Damage sustained is negligible. Primary structural components remain “essentially elastic.” Movable spans remain operable. All traffic modes are able to use the bridge.

LO Event Performance Requirements – Damage sustained is minimal. Inelastic behavior in substructure components is limited to strain limits identified in *EQRB SDC* (Multnomah County 2021h) (Appendix A). Movable components may not be operable without repairs. Damage is repairable but may impact traffic.

5.1 Modelling Approach

Multi-modal Response Spectrum Analysis (RSA) was used to determine elastic demands and peak global displacements on the structural components, particularly the bent columns and end bents.

- As detailed in the *EQRB SDC*, cracked section properties for the substructure elements were used and confirmed from moment-curvature analysis.
- Boundary conditions effecting the longitudinal and transverse response of the structure were considered; passive backfill pressure behind the end bents, bearing stiffness at simply supported spans and foundation fixity.
- Vertical, transverse and longitudinal seismic force effects from adjacent frames were considered when applicable.
- Out of phase and in-phase structural responses were examined in order to envelope the elastic demands and global displacements of the structure.
- Displacement capacities were determined from established equations based on moment-curvature properties, elastic and inelastic displacement, and plastic hinge properties. The longitudinal and transverse displacement capacities for all bents during the LO event were based on strain limitations as defined in the *EQRB SDC* (Multnomah County 2021i) (Appendix A).
- Critical elements such as crossbeams, footings and shafts would be capacity protected based on column overstrength demands.

Individual baseline RSA models were developed to capture the global behavior of the conceptual bridge structures for each alternative presented in Section 4. Regions of the structure were modeled as applicable, as noted below:

- West Approach Model (Short-span Alternative) – Bents 1 through 6, Spans 1 through 6.
 - Modeling was performed on the 7-span configuration originally considered prior to the abutment changes described in Section 4.2.1. The result differences are expected to be relatively minor.
- Movable Span Model (Short-span Alternative) – Isolated Bent 8 bascule pier with single leaf.
- Movable Span Model (Long-span Alternative) – Isolated Bent 7 bascule pier with single leaf.

- East Approach Model (Short-span Alternative) – Bents 9 through current Bent 14, Spans 8 through current span 13.
 - Modeling was performed on an alternate east approach span arrangement that considered two 135-foot spans in lieu of the 270-foot span currently proposed. This span layout revision was due to the late determination to avoid impacts to the Burnside Skatepark. Timing did not allow the seismic analysis to be reanalyzed and the general assessment is that while there may be changes to the preliminary base loads, the nature of the design evaluations are not significantly altered. Analysis was not revised to incorporate this revision.
- East and West Approach Model (Long-span Alternative) – Isolated Bent 8.

5.1.1 Modelling Results and Refinements

In order to design for full operability, multiple iterations of the RSA models were developed. Attempts were made to reduce the seismic force effects and displacement demands seen in the structure. The following are key aspects of the conducted modeling and resultant findings determined through the RSA of the conceptual bridge structure.

West Approach Modeling (Short-span Alternative)

- Lateral spreading associated with liquefaction near Bent 6 requires ground improvements in this vicinity.
- The approach superstructure is free to move in the longitudinal direction at Bent 7 to avoid force transfer and pinned in the transverse direction to reduce transverse movement. This connectivity can be reevaluated further in the final design phase if needed.
- The superstructure and end bent (Bent 1) has pinned connection allowing thermal expansion longitudinally and utilizing the Bent 1 stiffness as a part of earthquake resisting system (ERS) thereby reducing the longitudinal displacement demands. This connectivity can be reevaluated further in the design phase if needed.
- Spans 1 through 2, 3 through 4 and 5 through 6 have been modeled with a continuous superstructure, to take advantage of superstructure stiffness thereby reducing the transverse displacement demands. This connectivity can be reevaluated further in the design phase if needed.
- The shafts are sized to remain elastic during both FO and LO design events, and would be capacity protected against potential hinging in the column.

Movable Bent Modeling (Short-span Alternative)

- The movable Bents 7 and 8 could be designed so as not to see force transfer in the longitudinal direction associated with the adjacent conventional approach spans. This could be accomplished by sizing the joint between spans to allow longitudinal movement without impact. The benefit of this design approach would be to reduce the force the movable bents would see. Therefore, this bent model does not account for the full longitudinal force transfer from the adjacent fixed spans.

- The movable bents could see force transfer in the transverse and vertical direction, due to the need for restraining and supporting the approach spans. These forces have been accounted for in the analysis of this model.
- Lateral spreading associated with liquefaction at Bents 7 and 8 is significantly large. Per SDC, lateral spreading combined with 50 percent of seismic inertial loads was investigated. However, this load case did not control the foundation size but rather limiting the foundation displacement by increasing its stiffness did. Therefore, ground improvements at these bents are not anticipated.
- The movable bent foundations are sized to remain essentially elastic for both the FO and LO design events. Furthermore, in order to maintain the operability of the mechanical systems, it is vital to reduce the displacements of these bents. This has resulted in significantly large and stiff foundations for these bents.
- Initial iterations of the foundation determined that 10-foot diameter shafts did not provide enough axial and uplift capacity for the elastic forces. Additionally, footing cap displacements with 10-foot diameter shafts were unacceptably large. Shaft sizes were increased to 12-foot diameter to stiffen the foundation.

Movable Bent Modeling (Long-span Alternative)

- If adjacent Long-span Alternative approaches are used, it is expected that the movable bents would be required to support these adjacent spans. Due to the mass and length of the long-span approach, attempts were made to minimize force transfer between the adjacent long-span and bascule bent. Therefore, this Bent 7 model assumed base isolation bearings would be used at these locations, thereby significantly reducing the seismic demands to the movable bent. Force transfer in all three directions, longitudinal, transverse and vertical, were accounted for in this model.
- Lateral spreading associated with liquefaction at the movable bents is significantly large. Per SDC, lateral spreading combined with 50 percent of seismic inertial loads was investigated. However, this load case did not control the foundation size but rather limiting the foundation displacement by increasing its stiffness did. Therefore, ground improvements at these bents are not anticipated.
- The movable bent foundations are sized to remain essentially elastic for both the FO and LO design events. Furthermore, in order to maintain the operability of the mechanical systems, it is vital to reduce the displacements of these bents. This has resulted in significantly large and stiff foundations for these bents.
- 12-foot diameter shafts were needed for axial resistance.

East Approach Modeling (Short-span Alternative)

- Lateral spreading associated with liquefaction near Bents 9 through 12 requires ground improvements in this vicinity.
- The approach superstructure is free to move in the longitudinal direction at Bent 8 to avoid impact and reduce force transfer, and restrained in the transverse direction to reduce transverse movement. This connectivity should be reevaluated further in the

design phase; base isolation bearings at this connection could be beneficial to reduce seismic demands.

- The superstructure and end bent have been modeled integrally; utilizing the end bent stiffness as a part of ERS thereby reducing the longitudinal displacement demands. This connectivity can be reevaluated further in the design phase if needed.
- Spans 8 through 10 and 11 through current span 13 have been modeled with a continuous superstructure, to take the advantage of superstructure stiffness thereby reducing the transverse displacement demands. This connectivity can be reevaluated further in the final design phase if needed.
- Attempts were made to adjust the geometry of the intermediate bents in order to reduce the stiffness of the east approach. By reducing the stiffness of the structure, the period increases which reduces the acceleration and associated force effects.
- Due to the length of the approach bridge spans and geometry of the river embankments, frame stiffness is extremely unbalanced. For example, Bent 9 is one of the tallest bents for the structure, measuring approximately 90 feet tall. Whereas Bents 11 through current Bent 13 are on the range of 10 to 30 feet tall. The disparity in stiffness has caused unequal force distribution throughout the frame. To better balance the frame stiffness, column isolation through corrugated metal pipe is suggested at select locations.
- The columns are sized to remain essentially elastic during the FO design event. Due to significant elastic force demands, consideration for use of high strength reinforcing steel such as grade 80 bars should be evaluated further in the design phase.
- The shafts are sized to remain elastic during both FO and LO design events, and are capacity protected against potential hinging in the column.

East and West Approach Modeling (Long-span Alternative)

- An isolated bent model was created for the long-span fixed approach support located at proposed Bent 8. This location was taken into consideration due to the controlling forces of the longer 740-foot tied-arch span.
- Due to the mass and length of the long-span approach, attempts were made to minimize seismic forces in the foundations through use of base isolation bearings.
- Lateral spreading associated with liquefaction near Bent 8 would require ground improvements in this vicinity.
- The shafts are sized to remain elastic during both FO and LO design events, and would be capacity protected against potential hinging in the pier wall column.

Modelling Limitations and Conclusions

Ultimately, the project-specific performance requirements and design RSA go beyond standard code based requirements. This added level of performance expectation results in significant seismic demands on the structure. Designing the structure for these demands has proven difficult and may require nonstandard solutions than typically seen for bridge structures within the region. It is recommended that base isolation be

investigated in the final design phase in order to improve the global response of the bridge.

5.2 Movable Span Seismic Considerations

The following considerations apply to the mechanical systems:

- Machinery would be designed to be replaceable.
- Machinery supports and mounting would be designed to be fully elastic for both FO and LO events.
- Significant damage requiring removal or replacement of span locks would be allowed. The span locks would be designed to be replaceable. However, design would limit permanent displacements at the joint in order to maintain traffic.
- Spare lock bars would be provided.

Basculer Specific:

- The design of trunnions, rack pinions, and drive machinery should take into account additional seismic loading due to vertical ground motion.
- The design of trunnions, rack pinions, and drive machinery should take into account additional unbalanced load due to seismic loading.
- The operating machinery would be supported by the trunnion frame to limit the differential movement between the trunnions and the pinions during a seismic event.
- Sizing of the trunnion tower connections to the pier to be elastic for all loading levels, and provisions for jacking the trunnion frame to reset it after a seismic event.
- Provide longitudinal restraint to the basculer span or design clearance at the roadway joints and pier walls, with the span in the closed position.
- Provide lateral support for the basculer leaf counterweight when the bridge is in the fully open or closed position.

Vertical Lift Specific:

- Counterweight guide connections to be design to minimize loads upon the towers during a seismic event.
- Spacing and clearance between counterweight ropes (and any other vertical hanging features) and tower structure to accommodate maximum expected horizontal movement of the tower at the top.
- Strengthen tower columns to avoid soft story effects and consider passive energy dissipaters at the tower base.
- Vertical lift bridge machinery may be able to be designed to lesser loading conditions since it may only really see the unbalanced vertical loads due to seismic loading.

6 Construction Impacts and Staging

Given the multitude of stakeholders impacted by the project and the complexity of the design and construction, constructability has been a prime focus to try to identify and limit impacts to users and mitigate risks during construction. These considerations are discussed in detail in the *EQRB Construction Approach Technical Report* (Multnomah County 2021b) (Appendix A).

6.1 Constraints and Impacts

The Burnside Bridge is in the core of downtown Portland, surrounded by other stakeholders and their facilities. Attempts would be made to minimize impacts to adjacent facilities, these constraints would need to be identified and investigated throughout the design phases.

6.1.1 West Approach

- There are existing buildings immediately adjacent to the north and south of the bridge between W 2nd Avenue and W 1st Avenue and the north block between W 1st Avenue and W Naito Parkway. The secure entrance for the Portland Rescue Mission is on the north sidewalk and in front of the existing abutment. The end spans of the west approach were modified to help minimize impacts to this operation as described in Section 4.2.1.
- An existing classroom building for the University of Oregon is located underneath the bridge, blocking access to the west abutment. The west approach changes mentioned above would eliminate the space that the classroom currently occupies.
- There is a parking lot under the bridge between W 1st Avenue and W Naito Parkway.
- East of W Naito Parkway, Tom McCall Waterfront Park runs beneath the bridge. Part of this space is used weekly by the Saturday Market, including a steel canopy structure immediately south of the bridge and in the path of the potential temporary bridge. It is assumed that this structure would be removed and stored during construction.
- The Japanese American Historical Plaza is located in Tom McCall Waterfront Park just north of the bridge. It is anticipated that a portion of the Tom McCall Waterfront Park property would be required to provide construction access for the duration of construction.

6.1.2 Within the River

- Work bridges could be needed to demolish and construct the proposed in water bents. It is anticipated that cofferdams would be needed for this work.
- Work bridges located near the east bank of the river may need to extend north, running parallel to the Vera Katz Eastbank Esplanade, to a location with enough vertical clearance under I-5. Construction equipment and materials would need to traverse underneath the I-5 and I-84 facilities to access the east work bridge.

Alternatively, this work platform could be accessed by barge alone, but could negatively impact the construction schedule.

6.1.3 East Approach

- Access to the in-water work bridges would need to be provided along the existing ODOT access road.
- Temporary crossings over UPRR tracks would be needed to access the in-water work bridges as well as access replacement bents located in the vicinity of the I-5 and I-84 structures. Likewise, this temporary crossing would provide access to proposed construction staging areas located on the east side.
- Impacts to adjacent facilities can also be expected during bridge demolition and girder erection. There are businesses north and south of the bridge between the UPRR tracks and E 2nd Avenue, one of which also utilizes the space directly under the bridge.
- One of these parcels is a prime location for a contractor staging area, and given that the temporary bridge cuts through the lot to the south, it is expected that this property would be acquired for construction.
- Under the bridge between E 2nd Avenue and E 3rd Avenue is the Burnside Skatepark, which would need to be closed during construction. Permanent impacts to the skatepark are being avoided for the replacement alternatives.
- New residential and commercial buildings have been built north of the bridge between E 2nd Avenue and E 3rd Avenue. Existing building access points are located on the south side of this block.

6.2 Construction Staging

Two methods for construction and traffic staging are being investigated.

- Divert traffic to an onsite temporary bridge.
- Close the Burnside Bridge river crossing for the duration of construction and reroute all traffic to adjacent river crossings.

6.2.1 Replacement Bridge with Temporary Bridge

This approach would divert multi-modal traffic around the existing bridge through use of a temporary bridge located immediately adjacent to the south of the existing bridge alignment. The temporary bridge would be located sufficiently south to allow for construction access of the replacement bents for the Short-span Alternative (Figure 22) or for the Long-span Alternative (Figure 23).

Figure 22. Temporary Bridge Alignment Short-span Alternative Concept


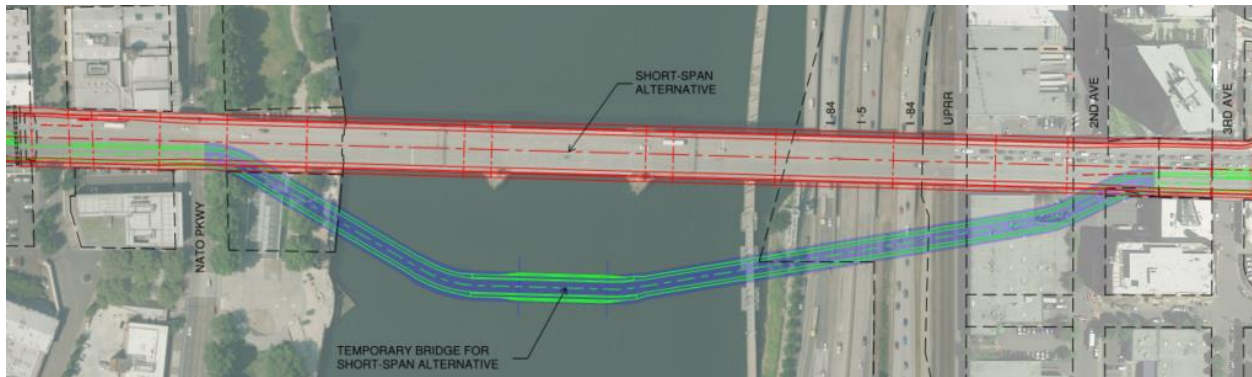



Figure 23. Temporary Bridge Alignment Long-span Alternative Concept

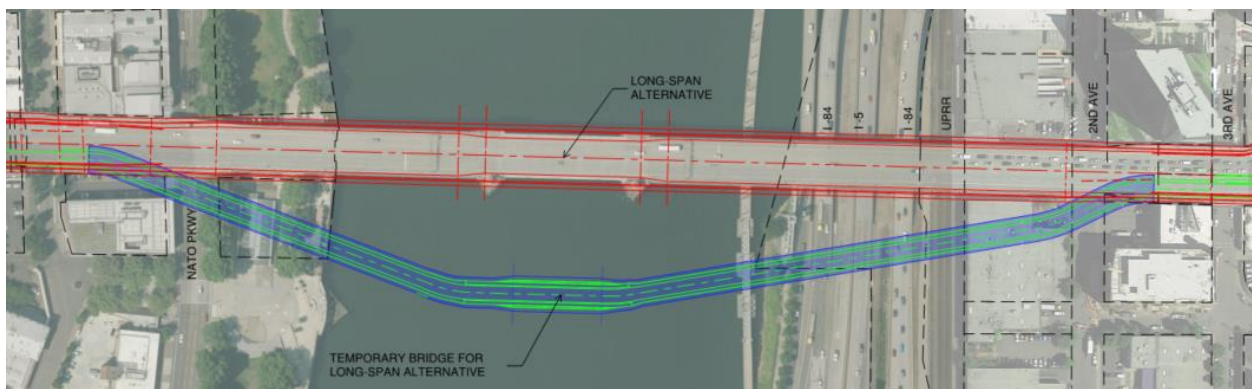

The temporary bridge could consist of fixed spans along the east and west approach, and a movable lift span within the river navigation channel. This would allow for demolition of the majority of the existing bridge spans and construction of the replacement spans to occur. However, because the temporary bridge cannot tie in past the existing bridge tie in without large ROW impacts, a portion of both the east and west approach spans would need to be constructed in stages.


The temporary bridge could provide one vehicular lane, one bike lane, and one sidewalk in each direction. This would result in an out-to-out width of approximately 50 feet (Figure 24). This width would allow for staged construction at the tie in at the east and west approach. Due to the configuration of the truss support system that supports the temporary movable lift span, the section at midspan of the river would require approximately 65 feet in order to accommodate the same multi-modal traffic section as the approaches (Figure 25).

Figure 24. Temporary Bridge – Typical Section (At East and West Approaches)

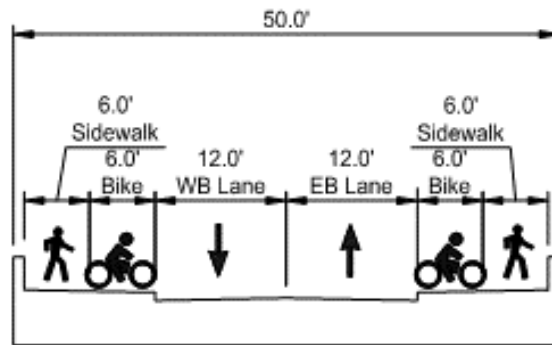

Note: EB (eastbound), WB (westbound)


Figure 25. Temporary Bridge – Typical Section (At Midspan of Willamette River)

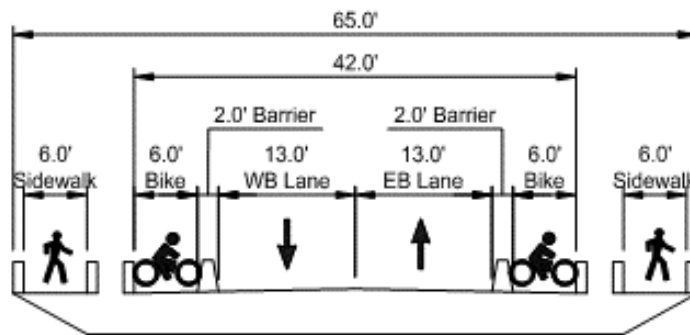

Note: EB (eastbound), WB (westbound)

Alternatively, the vehicular lanes in the cross-sections above could be limited to transit vehicles. Another cross-section has been developed restricting the temporary bridge to only bikes and pedestrians (Figure 26). This configuration would follow the same alignments for the Short-span Alternative or Long-span Alternative but would have a narrower width, reducing cost and construction impacts.

Figure 26. Temporary Bike/Ped Bridge – Typical Section (At East and West Approaches)

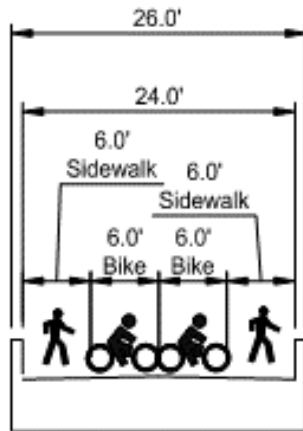

6.2.2 Replacement Bridge without Temporary Bridge

This approach would close the Burnside Bridge crossing (from E MLK Boulevard to W 3rd Avenue) to all modes of transportation for the duration of construction. Detour routes would be established to route multi-modal traffic to adjacent river crossings. This approach would allow the contractor to demolish the existing bridge and construct the new bridge without concerns for staging traffic. All other facilities crossed by Burnside Street (e.g. I-5, various city streets, and TriMet MAX lines) would have to be maintained and protected, except for short term closures for construction activities such as girder erection and deck placement.

7 Supplemental Alternative Study

In support of the Supplemental Draft Environmental Impact Statement (SDEIS) for the EQRB Project, this supplemental section has been prepared to evaluate the potential impacts of potential refinements to the Preferred Alternative within the project's API. The intent of the design modifications is to reduce cost while achieving performance objectives of the EQRB Project. The potential refinements evaluated are collectively referred to as the Refined Long-span Alternative (Four-lane Version) or the Refined Long-span Alternative. The Refined Long-span includes Project elements that were studied in the Draft EIS but have been modified as well as new options that were not studied in the Draft EIS. These refinements and new options are intended to provide lower cost and, in some cases, lower impact designs and ideas that could be adopted to reduce the cost of the Draft EIS Preferred Alternative while still achieving seismic resiliency. This assessment is supplement to the preceding sections and as such does not repeat all the information in those sections; rather focuses on the alternative modification options, how they compare to each other, and how they compare to the version of the Preferred Alternative that was evaluated in the *EQRB Draft Environmental Impact Statement* (Multnomah County 2021c).

Much of the information included in the Draft EIS and Draft EIS technical reports, including project purpose, relevant regulations, analysis methodology and affected environment, is incorporated by reference because it has not changed, except where noted within this section.

7.1 Alternative Development

7.1.1 Horizontal Alignment

Additional horizontal alignments were not studied as part of this supplemental evaluation.

Existing Alignment

The existing alignment is used for the Refined Long-span Alternative that will be discussed in subsequent sections. Minor alignment differences between long span structure types on the east approach were necessary in order to accommodate structural components (tied arch ribs and cables) and to tie into lane transitions for the approach roadway. However, as the name implies, this alignment maintains the existing horizontal geometry of Burnside Street. The existing one-way couplet of NE Couch Street for westbound traffic and E Burnside Street for eastbound traffic is maintained.

7.1.2 Vertical Profile

Variations of the “Low Profile on Existing Alignment” (Section 3.2.2) were evaluated. This vertical profile is set to maintain or slightly exceed the existing closed bascule span clearance over the navigation channel and satisfy other land transportation mode clearances. The desire to maintain 15-feet of vertical clearance within Tom McCall Waterfront Park, has driven the profile grade on the west side to be raised to a maximum grade of 4.97 percent. Although steeper than previously defined, this grade still meets the maximum grade for ADA accessibility. The profile of the bridge is set to maintain sidewalk access to adjacent buildings between NW 2nd Avenue and NW 1st Avenue, and between SE 3rd Avenue and SE MLK Boulevard. The east and west roadway approach conforms to the existing roadway near NE Couch Street and NW 2nd Avenue, respectively.


7.1.3 Structural Typical Sections

As previously mentioned, the basis for the modifications is to reduce overall project cost. In doing so, revised structural widths and typical sections were developed for basis of study. The following represent a possibility for bridge width, lane configuration and mode allocation. They do not represent a final decision, but rather a basis-for-design. These parameters are expected to change and evolve during the design phase.

This bridge section provides a minimum of four lanes for vehicles, sidewalks and bike lanes on each side, separated from vehicular traffic by concrete barriers and buffers, for an overall baseline width of 82-feet. Other baseline widths continue to be evaluated; the following does not represent a final decision. Dependent on the bridge type and segment, the overall baseline width would be exceeded to accommodate structural components and the east and west approach roadway transitions. The west approach

bridge width is currently being evaluated for a wider section to accommodate a bus dwell space.

Figure 27. Full Width Typical Section Variations – Refined Long-Span Alternative

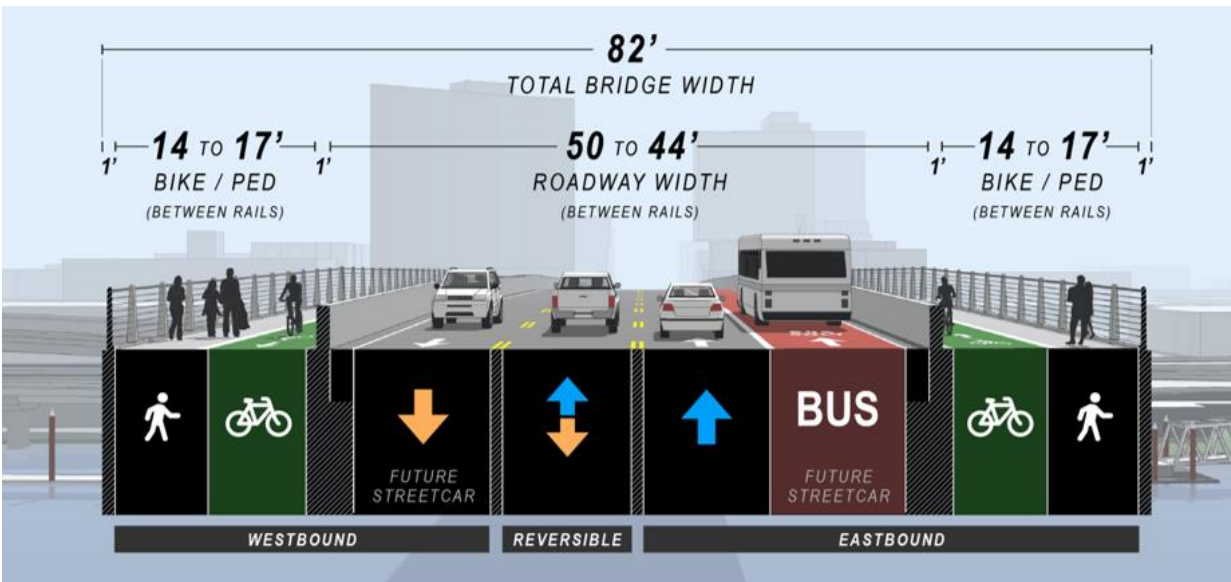

Reversible lane configuration shown; other lane configurations are under consideration.

7.1.4 Alternative Descriptions

A wide range of alternatives were developed and evaluated in previous project phases. All four configuration options, as well as many more graphics of the Refined Long-span Alternative, and how it compares to the Draft EIS Long-span Alternative, can be found in Chapter 2 of the *EQRB Supplemental Draft Environmental Impact Statement* (Multnomah County 2022a). The subsequent sections discuss key features, benefits, risks, and impacts for this Refined Long-span Alternative, but do not represent a final decision on structure type.

Replacement Alternative with Refined Long-span Alternative (Refined Long-span)

This Refined Long-span Alternative is proposed to replace the existing structure on the existing alignment with a movable bridge span over the primary navigation channel, conventional slab-on-girder fixed bridge spans for the west approach and long-span fixed bridge span for the east approach. Movable span systems consisting of vertical lift and bascule span types have been evaluated and are discussed in Section 4.2.4.

For bridge Plan and Elevation sheets for the Refined Long-span Alternative, see Appendix B. For roadway layout plan sheets, see Appendix C. As previously noted, these layout and bridge type options are conceptual assumptions used as a basis-of-design to assess cost, benefits, and impacts.

Layout Considerations

Bridge substructures and foundations were located to meet clearance requirements to existing roads and railways. West approach spans lengths were increased to reduce the number of spans and intermediate supports. The east approach utilizes long span structure types to reduce the number of intermediate supports and the amount of seismic soil mitigation anticipated at the east approach embankment.

Similar to the Draft EIS Long-span Alternative, the Refined Long-span Alternative would measure 2,292 feet in total length and is comprised of three separate segments of bridge: west approach spans, movable span, and east approach spans.

West Approach Span Configuration

The west approach encompasses Span 1 to Span 5. A preliminary layout, span configuration and conceptual superstructure type is shown in Table 11.

Table 11. West Approach – Refined Long-span Alternative

Span Number	Span Length [feet]	Potential Structure Type
1	75	Prestressed Concrete Voids Slab
2	140	Steel Plate Girder
3	162	Steel Plate Girder
4	138	Steel Plate Girder
5	292 (w/Bascule) 323 (w/Lift)	Steel Plate Girder

Like the Short-span Alternative, this Refined Long-span Alternative utilizes a series of conventional girder spans for the west approach. However, this span configuration eliminates one span and associated support in comparison to the Short-span Alternative (Short-span Alternative defined in Table 4, above).

The west approach near the TriMet Light Rail (LRT) Station span both the eastbound and westbound tracks, which is an improvement to the existing condition. Spanning both tracks and eliminating an intermediate support between tracks, allows for easier construction and less obstructions to the LRT. Additionally, the adjacent bents are located at the back of sidewalks in order to increase the width of the LRT platform. This provides larger horizontal clearance between transit trains and proposed substructure as well as providing a safer LRT user platform due to the added visibility.

The Refined Long-span Alternative requires two bents to be placed within Tom McCall Waterfront Park. Both supports have been located to eliminate impacts to Naito Parkway, the west CSO, and the existing harbor wall. Additionally, Bent 5 has been located to limit impacts to the existing pedestrian sidewalks and general multi-modal connectivity throughout Tom McCall Waterfront Park. This has resulted in longer span ranges for Span 5 (span range is dependent on which movable structure type is selected, bascule or lift).

Movable Span Configuration

The movable span is identified as Span 6 between Bents 6 and 7 for this alternative. The movable span configuration for this Refined Long-span Alternative is similar to the Draft EIS Long-span and Short-span Alternative (refer to Section 4.2.1) except as noted below.

Span lengths were shortened to the degree feasible while still maintaining the minimum 205 feet of horizontal clearance, the width required by river users identified in the *EQRB Preliminary Navigation Study* (Multnomah County 2021g) (Appendix A). This has resulted in slightly shorter spans than the Draft EIS Long-span Alternative (defined in Section 4.21).

Both Bascule and Lift bridges were investigated as movable systems; for systems evaluation, see subsequent Movable Span Systems section. Bents 6 and 7 would differ between the two types of movable bridges. The bascule bent would require a much larger footprint than a lift tower (Figure 28, Figure 29). Therefore, the adjacent flanking spans (Spans 5 and 7) could vary depending on which movable system is chosen.

Figure 28. Bascule Bridge Detail


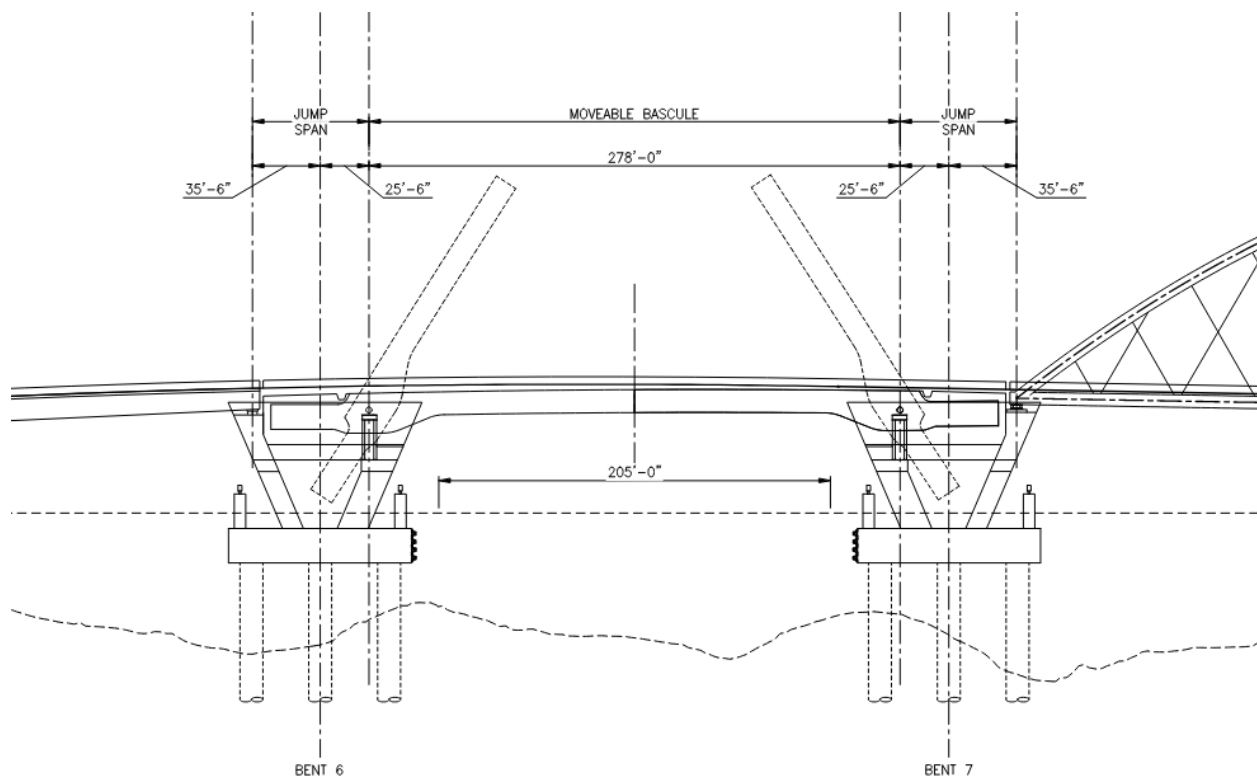


Figure 29. Lift Bridge Detail

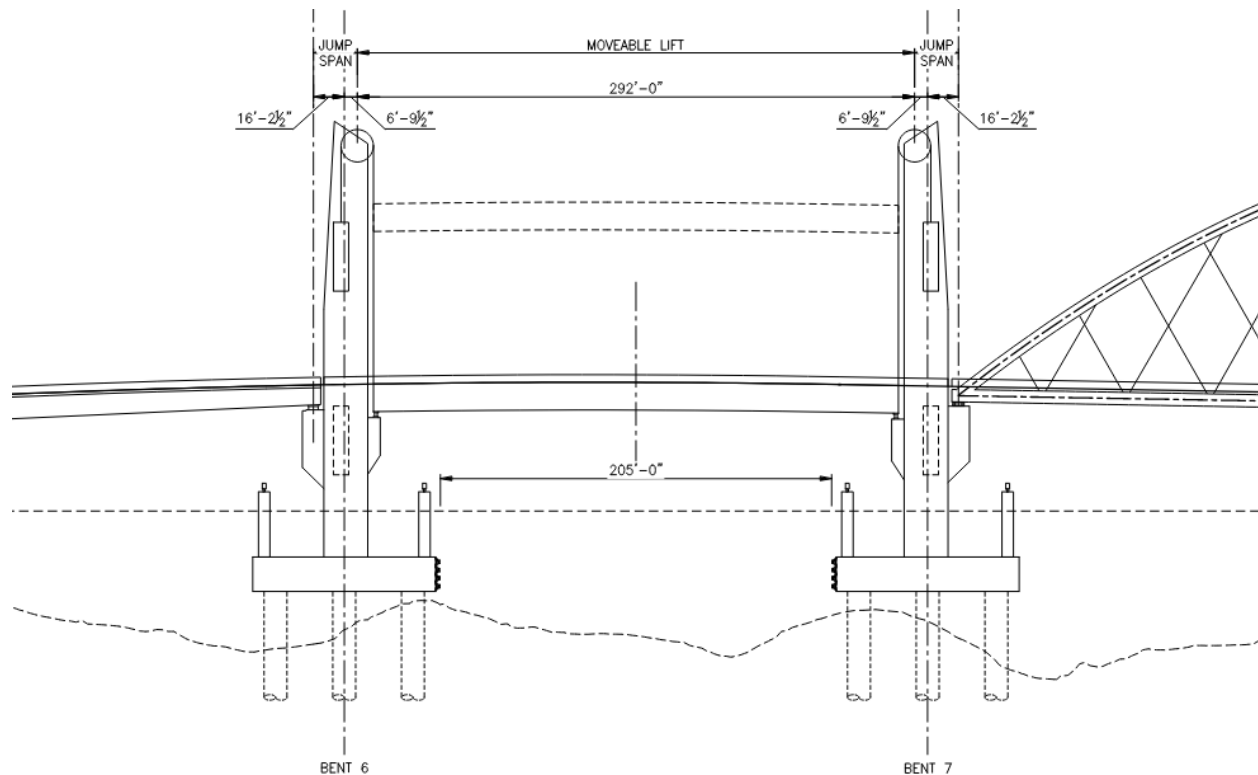

The movable span configuration for both a bascule and lift bridge is shown in Table 12. Additional information on each of these movable systems is located in Section 4.2.4.

Table 12. Movable Span Lengths (Per Type)

Span Length [feet]	Potential Structure Type
278 ¹	Double Leaf Bascule Span
292 ²	Built-up Girder Lift Span

¹ Measured from CL of Trunnion to CL of Trunnion

² Measured from CL of Lifting Girder to CL of Lifting Girder

East Approach Span Configuration

The east approach encompasses Span 7 to Span 9. Two long span structure types were evaluated: steel tied arch and cable stayed structure. Preliminary layout, span configuration and conceptual superstructure types are shown in Table 13 through Table 15 and Figure 30 through Figure 32.

Table 13. East Approach – Tied Arch Option A

Span Length [feet]	Potential Structure Type
796 ¹ 827 ²	Steel Tied-Arch
209	Steel Plate Girder
80	Prestressed Concrete Box Beam

¹ Span length associated with the Bascule structure type

² Span length associated with the Lift structure type

Table 14. East Approach – Tied Arch Option B

Span Length [feet]	Potential Structure Type
720 ¹ 751 ²	Steel Tied-Arch
285	Steel Plate Girder
80	Prestressed Concrete Box Beam

¹ Span length associated with the Bascule structure type

² Span length associated with the Lift structure type

Table 15. East Approach – Cable-stayed Option

Span Length [feet]	Potential Structure Type
600 ¹ 631 ²	Cable Stay
405	Cable Stay
80	Prestressed Concrete Box Beam

¹ Span length associated with the Bascule structure type

² Span length associated with the Lift structure type


Although the numbering differs due to the elimination of intermediate bents elsewhere in the bridge, the last span of the east approach is similar between all alternatives previously discussed. Refer to Section 4.2.1 for discussion on placement of this span.

The proposed steel tied-arch spans from the eastern movable pier, over I-84, I-5 structures and UPRR tracks. The benefit to the long span structure is to eliminate intermediate bents in the waterway, as well as within the existing I-5 and I-84 structures thereby eliminating impacts to any potential future freeway improvements. Furthermore, eliminating additional intermediate piers reduces the amount of ground mitigation for the east embankment which will be further discussed in subsequent sections. The tied arch

has three span configuration options being evaluated. The east termination bent for the tied arch was located in three different locations and impacts evaluated. Placing the multi-column bent within the limits of the skate park would create obstruction impacts for the park. Due to the proximity of the northern building, the northern column and shaft would be required to be within the Burnside Skatepark ramp facilities. Through use of an outrigger bent crossbeam, the southern column and shaft could be pushed outside the southern limits of the park. However, due to the long span of the bent crossbeam, the section depth would increase thereby limiting vertical clearance for park users. Due to these impacts, this option was dismissed. Two additional locations with placement of the bent outside of the Burnside Skatepark:


- **Option A** – The east termination bent for the tied arch is placed east of 2nd Avenue, eliminating permanent impacts to the Burnside Skatepark however impacting the City street and sidewalk. This proposed bent location would be just outside of the skate park facility within the existing sidewalk. It is proposed that the eastern sidewalk and centerline of 2nd Avenue be realigned to the west, around the proposed bent. This would require removing the eastern street parking spacing in order to realign the street to the west while maintaining suitable truck turning radii onto 2nd Ave just north of the bridge. The existing width of 2nd Avenue is 57.5-feet, this would reduce it to approximately 44.5-feet. This proposed location is just outside of the geological hazard zone where ground mitigation for this location is not likely. This longer arch span would decrease the east adjacent girder span. Due to the impacts to the alignment of 2nd Ave, parking spaces, and pedestrian sidewalks, the County has dismissed this option from consideration.

Figure 30. Tied Arch Option A

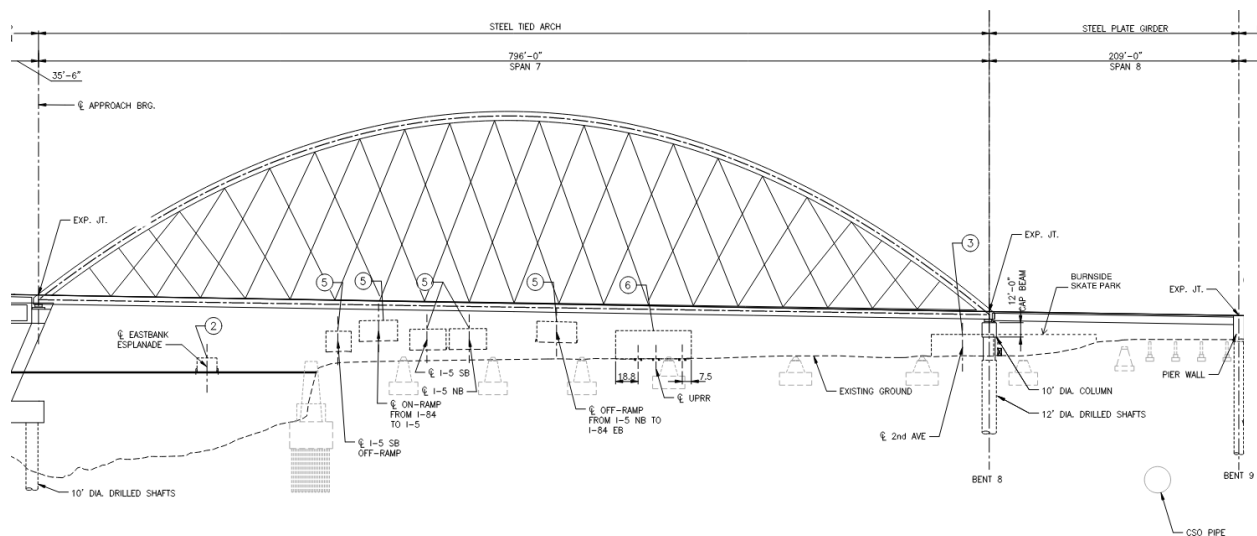


- **Option B** – The east termination bent for the tied arch is placed west of 2nd Avenue, avoiding all permanent impacts to the City street and the Burnside Skatepark. This bent location falls within the geological hazard zone and therefore requires ground mitigation, see the Geotechnical Considerations Section for further discussion. The shorter arch span would increase the east adjacent girder span.

Figure 31. Tied Arch Option B

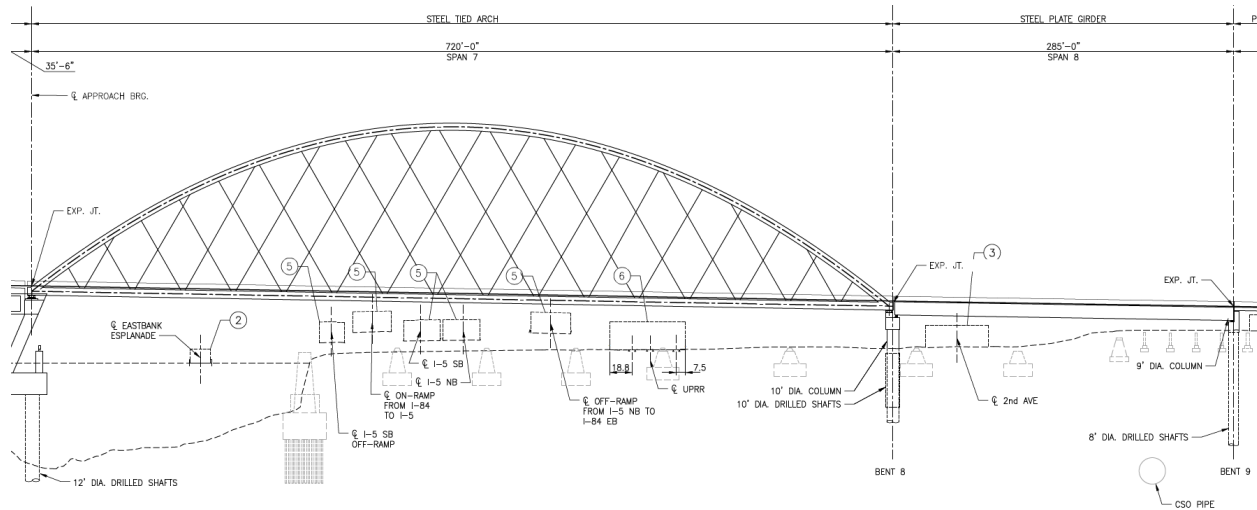

The cable-stay would span from the eastern movable pier, I-84, I-5 structures and UPRR tracks. As with the tied arch, the benefit to the long span structure is to eliminate intermediate bents in the waterway, as well as within the existing I-5 and I-84 structures, thereby eliminating impacts to any potential future freeway improvements. For purposes of balancing the cable-stay spans, the cable stay tower would land just east of the UPRR tracks. The back span of the cable stay would span over 2nd Avenue, the Burnside Skatepark and the west CSO line thereby eliminating permanent impacts to all these facilities. The tower support is located within the geological hazard zone and therefore requires ground mitigation, see the Geotechnical Considerations Section for further discussion.

Figure 32. Cable-stayed Option

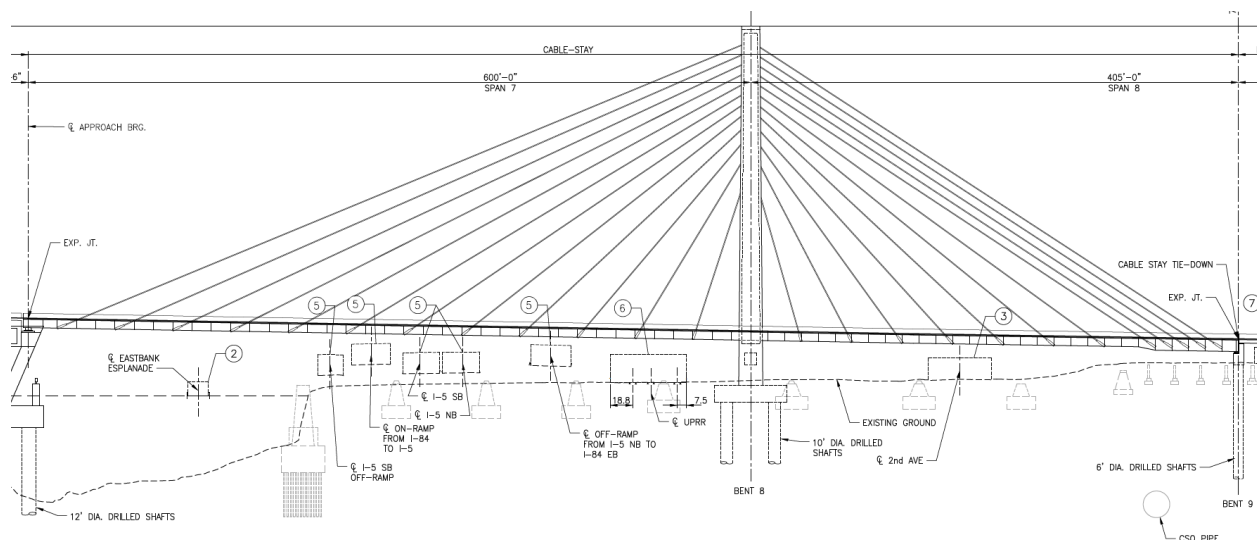

Substructure/Foundations

The geotechnical subsurface investigations have determined that the soil profile near the surface is comprised with fill and fine-grained alluvium materials that are highly

susceptible to liquefaction. These conditions suggest that the presence of competent material may not be reached until depths beyond 50 feet below ground level. Therefore, this site is not suited for shallow foundations such as spread footings but rather better suited for deep foundations such as drilled shafts. It is required that drilled shafts be embedded into the Troutdale Formation subsurface layer in order to provide sufficient support for the replacement bridge.

The west approach spans could all be supported on multi-column concrete bents founded on oversized drilled shafts. Due to the wider structure width at the roadway approach transition, the proposed configuration for Bent 2 is a three column/shaft configuration. The remainder of Bents 3-5 could be supported on a two column/shaft configuration. Although a two-column bent would likely require larger diameter columns and shafts, it was important to minimize the number of columns within Tom McCall Waterfront Park thereby providing enough horizontal clearance between columns for emergency operations (46-feet provided). Furthermore, in order to accommodate emergency vehicles, 15-feet of vertical clearance below the substructure was provided. Therefore, Bents 3-4 are proposed to be integral with the superstructure in order to provide the required vertical clearance below the substructure crossbeam. Due to the change in structure depth between span 4 and 5, a nonintegral substructure is required for Bent 5. In order to meet vertical clearance, the vertical profile of the bridge was raised in comparison to the Draft EIS Long-span Alternative.


It is proposed that the east approach long span options both be supported on a termination bent (bent 8) east of the UPRR tracks landing in the parking lot of the two adjoined parcels. The tied arch would likely require a two column/shaft configuration founded on oversized drilled shafts. It is anticipated that isolated bearings be implemented at the substructure level. The cable stay tower would be founded on a footing cap with a group of large diameter shafts. Currently multiple configurations of ground embedment of the footing cap are being evaluated: 1) Standard embedment with soil cover over the footing cap, the footing would not be visible from the parking lot. 2) The footing could extend 5 to 10 feet above ground, the large concrete mass of the footing would be visible from the parking lot.

It is proposed that the movable spans be supported on a group of large diameter shafts encased in a large footing cap. Rather than the traditional in-ground foundations (proposed for the Draft EIS Long-span Alternative), which require significant cofferdams to facilitate construction, perched foundations are proposed for the Refined Long-span Alternative. Raising the footing cap to be perched within the water column requires a less significant cofferdam and associated temporary works which reduces construction cost and impacts. Multiple shaft configurations have been studied for both the bascule and lift structures, including combined footing (previously studied for the Draft EIS Long-span Alternative) and split footing configuration:

- Split Footing (Figure 33) – This footing arrangement was studied as part of the Refined Long-span evaluation. It would place a footing cap and group of shafts both north and south of the existing pier thereby avoiding conflicts with the existing footing and timber pile. This type of arrangement would require perched cofferdams to construct each cap. Construction of the cap and shafts can occur while still maintaining traffic on the existing bridge. This split configuration is well suited for the lift structure, as each lift tower sits outboard of the bridge deck footprint. Each tower


could be supported independently on each cap, north and south of the bridge. Although this configuration was evaluated for the bascule structure, it is not recommended. Unlike the lift towers, the geometry of the bascule pier coincides with the footprint of the bridge. A significant strut connecting the north and south cap would be required to support the bascule substructure. This would conflict with the existing footing and require additional costly efforts to construct.

Figure 33. Split Perched Footing – Plan View

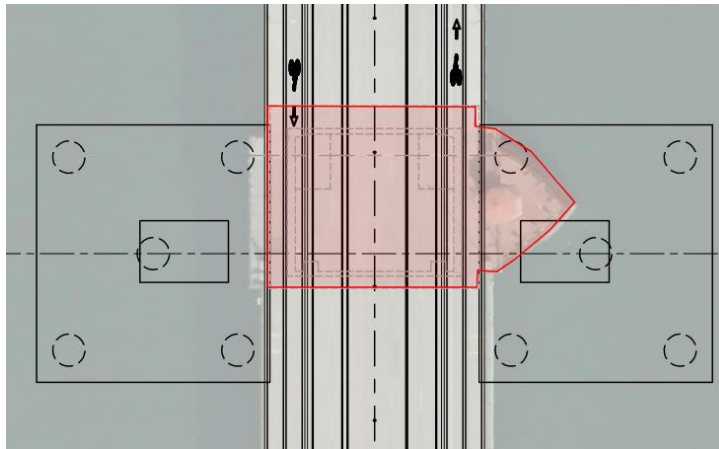

- Combined Footing (Figure 34) – This footing arrangement would place the footing and group of shafts over the existing pier, thereby conflicting with the existing footing and timber pile. Due to this conflict, significant portions of the existing footing and timber pile would have to be removed in order to place new shafts. However, this type of arrangement may be lower cost, and would only require a single cofferdam to construct the cap. This arrangement is recommended for the bascule structure type, as it provides the best support for the substructure.

Figure 34. Combined Perched Footing – Plan View

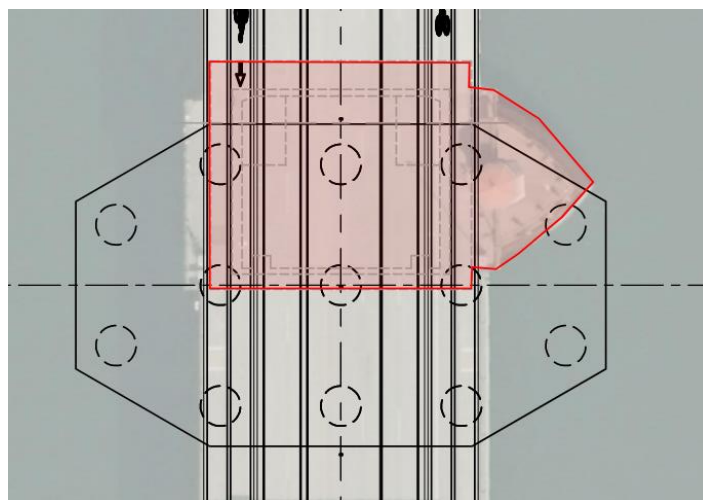

Preliminary analysis has determined that the bascule bridge requires thirteen 10-foot diameter shafts spaced at a minimum of three shaft diameters. This results in a 96-foot by 160-foot footing cap size for the bascule bents. The movable lift bridge is slightly lighter than the bascule bridge, and therefore, could have a slight decrease in the

foundation size. Preliminary analysis for has determined that the lift bridge foundation requires an approximate out-to-out footprint of 252-foot by 96-foot. A grouping of shafts located north and south of the bridge contain five 10-foot diameter shafts per grouping for a total of ten shafts per in water bent. This results in a footing cap for each grouping being 96-foot by 96-foot. Table 16 and Table 17 contains conceptual shaft and column sizes for the Refined Long-span Alternative:

Table 16. Bent Foundations – Refined Long-span Alternative w/Tied Arch


Support Location	Number of Shafts	Shaft Diameter [feet]	Column Diameter [feet]
Bent 1	11	3	--
Bent 2	3	8	6
Bent 3	2	10	8
Bent 4	2	10	8
Bent 5	2	10	8
Bent 6	13 (Bascule Bridge) 10 (Lift Bridge)	10	--
Bent 7	13 (Bascule Bridge) 10 (Lift Bridge)	10	--
Bent 8	2	10	10
Bent 9	4	8	--
Bent 10	9	4	--

Table 17. Bent Foundations – Refined Long-span Alternative w/Cable Stay

Support Location	Number of Shafts	Shaft Diameter [feet]	Column Diameter [feet]
Bent 1	11	3	--
Bent 2	3	8	6
Bent 3	2	10	8
Bent 4	2	10	8
Bent 5	2	10	8
Bent 6	13 (Bascule Bridge) 10 (Lift Bridge)	10	--
Bent 7	13 (Bascule Bridge) 10 (Lift Bridge)	10	--
Bent 8	6	10	--
Bent 9	4	8	--
Bent 10	9	4	--

In addition to perched foundations, additional substructure geometry was evaluated for the bascule bridge. Previous alternatives took into consideration a “box-type” pier similar to the existing structure. The Refined Long-span Alternative evaluated a “delta” variation. In contrast to the box geometry, the delta would reduce eccentric loading to the foundation. The inclined substructure also allows for slightly shorter bascule spans while maintaining navigational clearances over the channel.

Figure 35. Bascule Bent – Delta Geometry

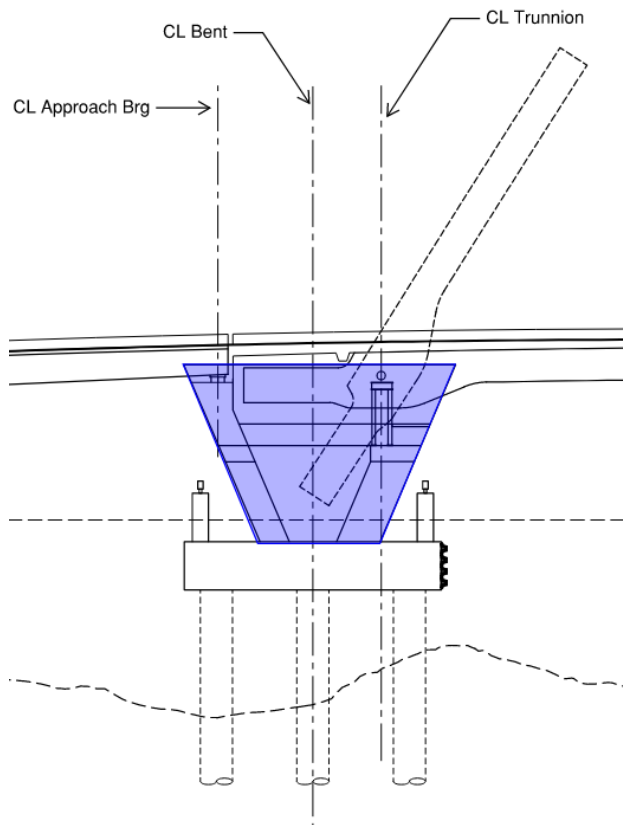

Geotechnical Considerations and Seismic Hazard Mitigation

The geotechnical investigations, analysis, subsurface conditions and geotechnical mitigation methods for the Refined Long-span Alternative are the same as discussed in Section 4.2.3 for the Short-span Alternative. Due to the variation of span configuration and intermediate bent layout, the seismic hazard mitigation approach would differ as discussed below.

With the knowledge of the subsurface conditions at the time of this evaluation, the Refined Long-span Alternative is assumed to have the greatest positive impact to soil improvement measures. It is anticipated that additional boring information would help to better define the ground improvement zones, as the design phase progresses.

West Approach Improvements

It is recommended that the west approach be founded on drilled shafts that extend through the liquefiable soil layers and be embedded into the competent Troutdale Formation subsurface layer.

Due to liquefaction induced lateral spreading anticipated to occur near the existing harbor wall, the articulation at Bent 5 has been released for both adjacent spans. This has reduced the seismic demand on the bent to a degree where seismic hazard mitigation in the form of soil ground improvements is not anticipated. Rather, if required column/shaft isolation using a casing can be implemented to take a reasonable amount of soil displacement.

Bents 1 through 4 would be designed to accommodate anticipated downdrag loads caused by liquefaction-induced settlements and to provide adequate uplift resistance. There is limited lateral soil displacement anticipated at these locations; therefore, no seismic mitigation is recommended at these bents.

Movable Span Improvements

Lateral spreading displacements at Bents 6 and 7 are significant, with greater than 36 inches of soil movement expected. However, due to the group shaft configuration proposed, it is anticipated that the group of shafts would be designed to accommodate the soil displacement and downdrag effects. Therefore, ground improvements are not recommended at these bents, nor does the DSSI analysis include any improvements at these locations.

It is recommended that the in-water foundations be founded on drilled shafts that extend through the liquefiable soil layers and be embedded into the competent Lower Troutdale Formation subsurface layer.

East Approach Improvements

Due to the elimination of intermediate bents near the Vera Katz Eastbank Esplanade, I-5 and I-84 structures, mitigation concepts for the east approach supports have been reduced in comparison to the Short-span Alternative, as discussed in Section 4.2.3. However, concepts remain similar to the Draft EIS Long-span Alternative, as discussed in Section 4.3.3.

Geotechnical investigations have indicated large zones of liquefaction and liquefaction-induced lateral spreading within the east embankment from the riverbank to approximately 2nd Avenue. As with the Draft EIS Long-span Alternative, the Refined Long-span Alternative also proposes to span over a majority of the anticipated ground hazard zone and place the first land bent immediately east of the UPPR tracks.

It is recommended that the east approach intermediate bents be founded on drilled shafts that extend through the liquefiable soil layers and be embedded into the competent Troutdale Formation subsurface layer regardless of the application of ground improvement. The following are ground improvement concepts for all structure types evaluated for the Refined Long-span Alternative:

Tied Arch – For the tied arch, a single ground improvement zone could be needed for one of the two options of bent placement. Option B (bent located west of 2nd Avenue),

Bent 8 is located far enough to the west where significant lateral spreading is anticipated. The need for a ground improvement zone as shown in Figure 36 is possible but will need to be further evaluated in further design phases. If analysis indicates a reduction in lateral spreading and ground improvements zones are not necessary for this location, other design options like column and shaft isolation may be utilized (see Figure 37), Option A (bent located east of 2nd Avenue), Bent 8 is located closer to suitable soil layers of the Troutdale Formation. It is anticipated that this bent location would still see lateral spreading, however at a much lower rate. Rather than mitigation in the form of soil improvement, column/shaft isolation using a casing can be implemented to take a reasonable amount of soil displacement (Figure 37).

Figure 36. Ground Improvement – East Approach Location Tied Arch Option B



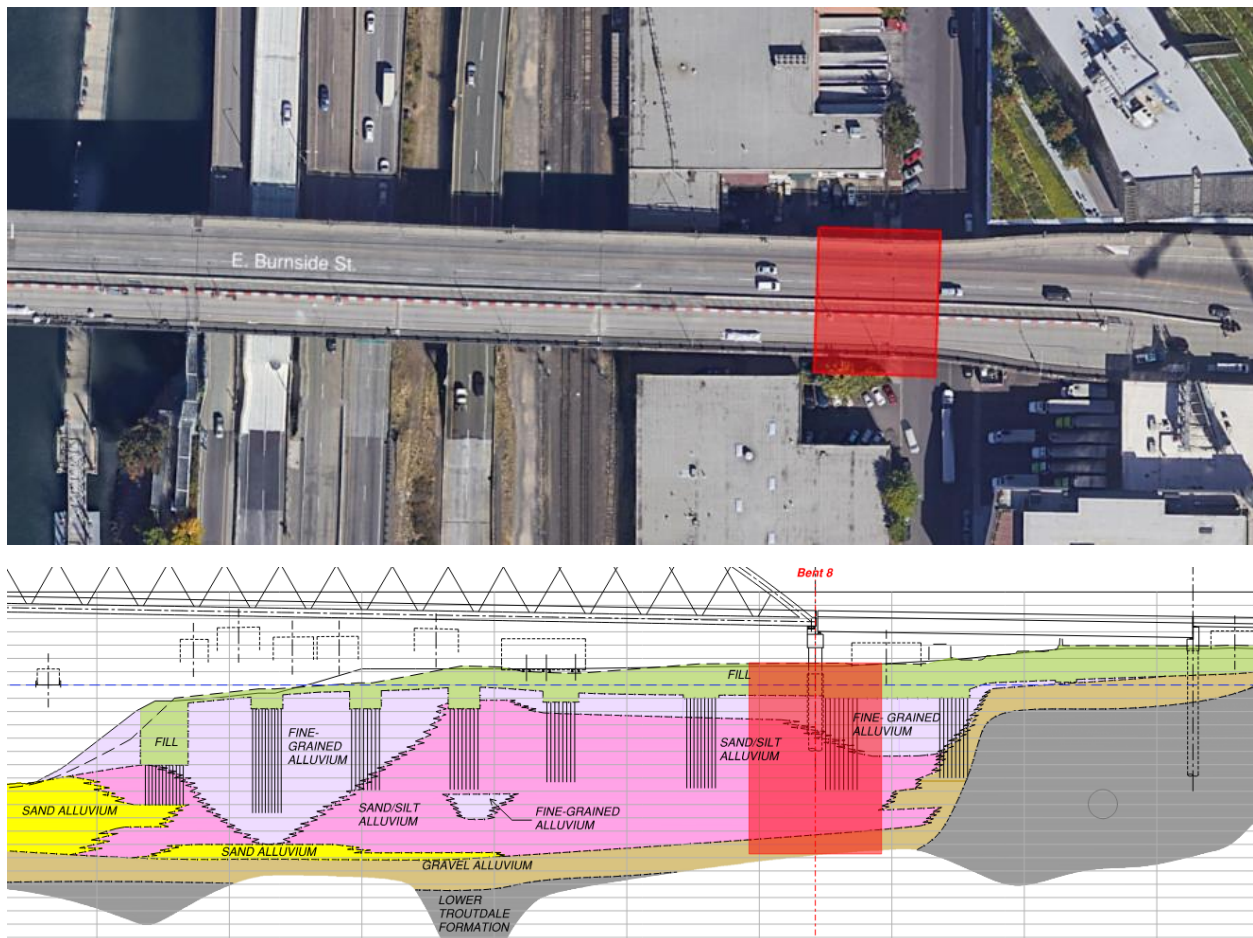



Figure 37. East Bent Column/Shaft Isolation Casing

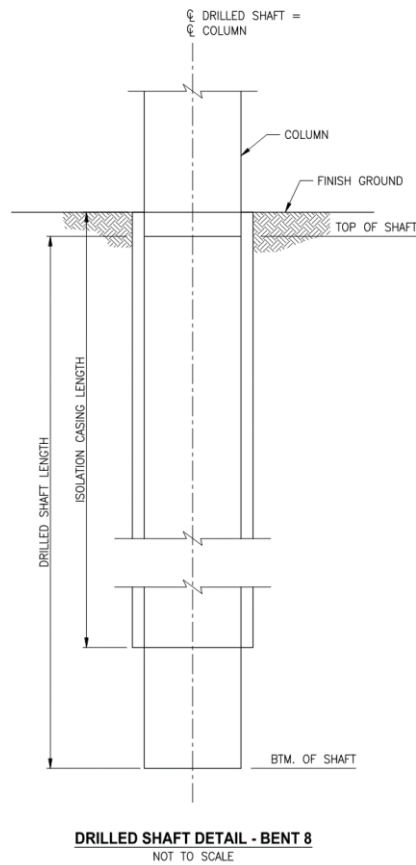

Cable Stay – The cable stay tower foundation would be located in the geological hazard area of the east embankment. A ground improvement zone encompassing the footing and shafts is anticipated (Figure 38)

Figure 38. Ground Improvement – East Approach Location Cable Stay

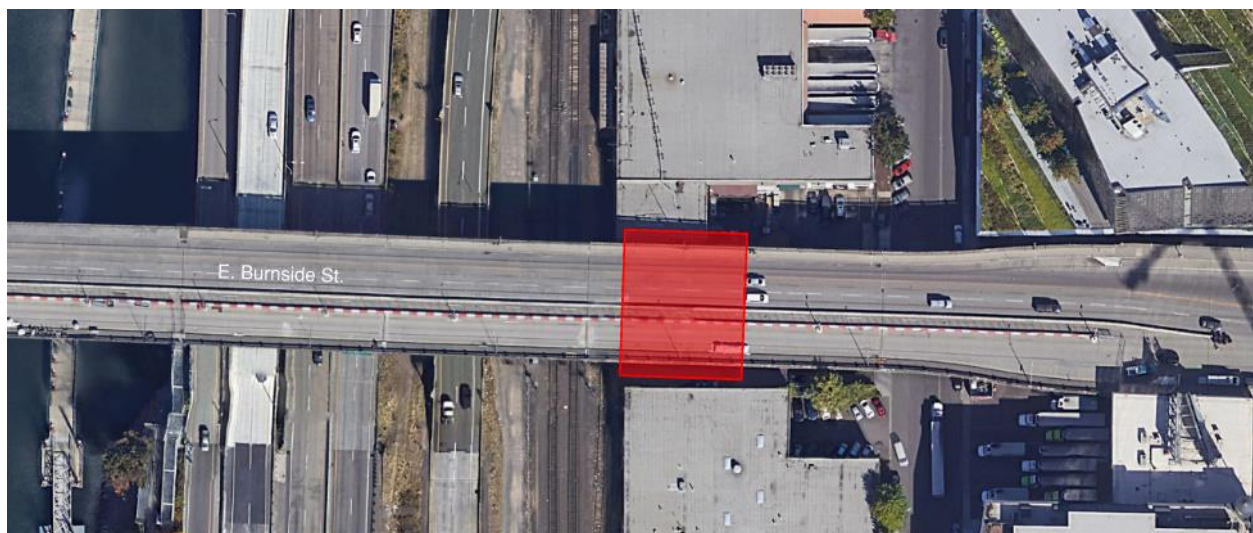

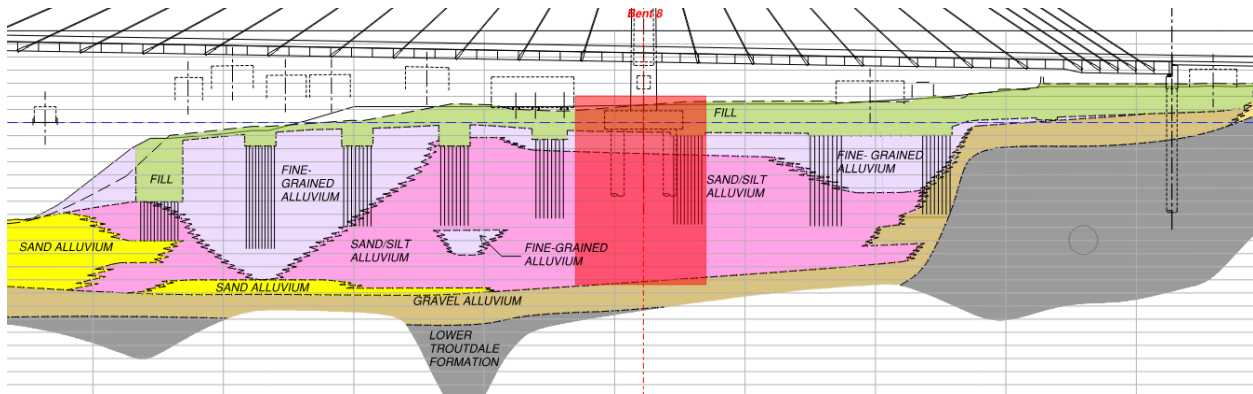

Movable Span Systems

The movable span systems for the Refined Long-span Alternative are similar to the Draft EIS Long-span and Short-span Alternatives (refer to Section 4.2.4, 4.3.4) except as noted below.

Bascule Span

The width of the channel is prohibitive for a single leaf bascule bridge; thus, a double leaf bascule bridge is being considered. A double leaf bascule bridge consists of two opposing moving leaves. A trunnion style double leaf bascule is being considered for this location. The trunnions located inside the bascule piers act as the point of rotation for the span. Vertical clearance was also considered when determining the initial layout of the spans. Bascule girders vary in depth with the shallowest section at the toe or center of the channel and the deepest section at the trunnion support inside the pier. In the closed position the deepest section of the girder controls the vertical clearance for vessels in the channel. The geometry was arranged such that a minimum of 120 feet of vertical clearance above NAVD 88 is available for the full 205 feet width of the channel.

The bascule span superstructure would consist of four parallel bascule girders with traditional stringer and floorbeam framing. The girders would be arranged in pairs, each with their own set of operating machinery, and connected with floorbeams between the two adjacent spans to act as a single unit. Each girder would be supported by a steel trunnion shaft and bearings. These bearings may be supported on individual steel towers or concrete pedestals within the bascule pier. The trunnion support structures would be designed to provide restraint for lateral movement during a seismic event.

The forward weight of the superstructure would be balanced by rear counterweights. Each pair of girders would have its own counterweight. The size and weight of the counterweight is determined by the length of the rear arm relative to the forward portion of the span. The rear length is controlled by the available span within the pier, both horizontal and vertical.

The steel framing would support a closed deck structure providing a solid riding surface for roadway users. A solid deck often weighs more than an open deck but would provide a more durable, safer, and quieter riding surface. Deck joints between the opposing movable leaves and between the movable span and the approach spans would be designed to accommodate movement during a seismic event. Multiple deck types are possible, and each would be taken into consideration in future design phases.

Lift Span

The lift span layout was determined similarly to that of the bascule span. The depth of the lift span superstructure would be relatively constant and would provide a uniform minimum of 120ft of vertical clearance above NAVD 88 for both the short and long spans and would lift sufficiently to provide 167 feet of vertical clearance in the open position. Unlike a bascule bridge, a vertical lift bridge cannot provide unlimited vertical clearance.

The superstructure of a lift span acts as a simply supported span. For the shorter lift span a girder superstructure is being considered. Parallel built up plate girders would support a solid deck structure.

For longer lift spans, tub girders would be considered. Tubs would consist of two vertical web plates with individual top flanges but connected by a single bottom flange. This type of member would allow for the superstructure depth to be similar to that of the shorter span. Plate girders are not feasible for longer spans because they would need to be excessively deep and difficult to fabricate and erect. A solid deck would also be used with the tub girders.

Similar to the bascule span, a closed deck structure would be utilized to provide the best riding surface for vehicles. The same deck options available for the bascule option are available for this lift span option. Additionally, the potential to use a composite steel deck plate with a lightweight concrete deck is feasible. The deck plate would be integral with the top of the box girders and the composite concrete deck would be installed on top of the steel plate. Although this system may have heavier weight than other options, the composite structural action may benefit the design.

Retaining Walls

The retaining wall systems for the Refined Long-span Alternative are similar to the Long-span and Short-span Alternative (refer to Section 4.2.5, 4.3.5) except as noted below.

For the Refined Long-span Alternative, End Bent 10 (east approach) would be constructed as shallow pile cap behind the existing abutment. The top of the existing abutment wall would need to be removed to provide room for the adjacent span superstructure, but the remainder of the wall could be left in place to retain the roadway embankment. End Bent 1 (west approach) would be constructed in front of the existing abutment, as a concrete pier wall founded on a row of small diameter drilled shafts and backfilled with reinforced soil. Moving the west end bent in front of the existing abutment would allow for easier construction access. The existing abutment would remain in place to retain the roadway embankment. Furthermore, placement in front of the existing abutment would shorten span 1.

There are existing retaining walls at both the NW and SW quadrant of the bridge extending between W 1st Avenue and W 2nd Avenue. Based on the existing As-Builts and site visits, the retaining walls appear to be either cantilever or buttressed concrete walls. The north cantilever wall is abutting or fused to the existing adjacent building. The sidewalk above is built on retained fill. The south buttressed walls contain openings into the basements of the adjacent buildings. The sidewalk above cantilevers off the stem wall and spans the buttresses. See Figure 15 and Figure 16.

New retaining walls are assumed and would be installed directly south of the buttressed walls, allowing those voids to be backfilled and new sidewalk to be built on retained fill. The existing wall could be left in place except in discrete locations where it conflicts with new substructure elements.

Miscellaneous Structures and Considerations

It is assumed that all existing access points would be maintained in the final condition; this must be confirmed during the final design phase. Connections would serve bike, pedestrian, and Americans with Disabilities Act (ADA) access for both the west and east approach. The west approach access is expected to be maintained at the Skidmore Fountain MAX station. The east approach access is expected to improve the existing access to the Vera Katz Eastbank Esplanade. Several layouts have been considered and a final selection has not yet been chosen. It is expected that refinement of structure type and location would continue in the future design phase. Possible connection types include multi-modal ramps or elevators and stairs (Figure 39 and 40).

See Figure 17 and Figure 18 (Section 4.2.6) for conceptual ramp connection layouts. These ramps result in numerous intermediate column/shaft bents required to support the structures totaling over 25. The elevator plus stair connection significantly decreases the footprint of the structure and the number of intermediate bents required to support it. Table 18 indicates the number of shafts (total 4) needed for the elevator configuration.

Figure 39. West Approach Bike/Ped Connection – Plan View



Figure 40. East Approach Bike/Ped Connection – Plan View

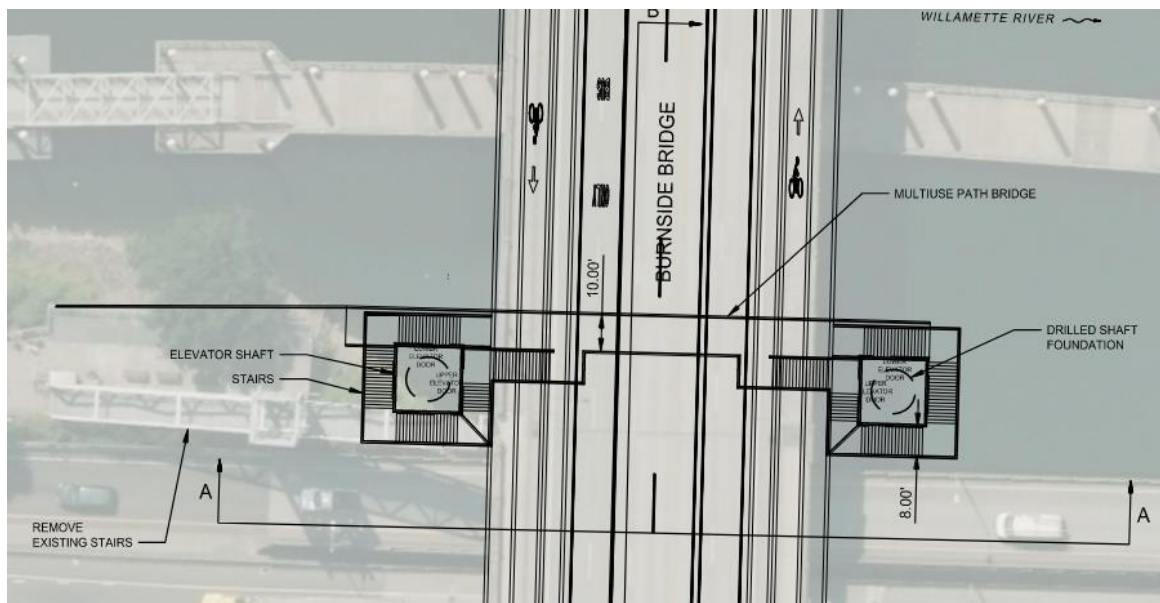


Table 18. Foundations – Refined Long-span Alternative Pedestrian Connections

Location	Number of Shafts	Shaft Diameter [feet]	Column Diameter [feet]
West	2	3	3
East	2	12	--

7.2 Seismic Performance and Modeling

Seismic performance goals are the same as previously discussed; refer to Section 5.

7.2.1 Modeling Approach

The seismic modeling approach for the Refined Long-span Alternative is the same as the previous alternatives (refer to Section 5.1), except as noted below.

Foundation springs for the in-water movable bents, adjacent long span bents and west girder bent were iterated for linear convergence of the stiffness. This would provide more accurate expectations of the soil structure interaction of the foundations.

Individual baseline RSA models were developed to capture the global behavior of the conceptual bridge structures for each span configuration and bridge type presented in Section 7.1.4. Regions of the structure were modeled as applicable, as noted below:

- West girder Spans – Bents 1 through 4, Spans 1 through 4
- Tied Arch + Bascule – Bents 5 through 8, Spans 5 through 7.
- Tied Arch + Lift – Bents 5 through 8, Spans 5 through 7.
- Cable Stay + Bascule – Bents 5 through 9, Spans 5 through 8.
- Cable Stay + Lift – Bents 5 through 9, Spans 5 through 8.

7.2.2 Movable Span Seismic Considerations

No matter the chosen movable span type, bascule or lift, the design objective will be to achieve the same level of performance standard as set in the *EQRB Seismic Design Criteria* (Multnomah County 2021i).

Additional seismic considerations for the movable span are as previously discussed; refer to Section 5.2.


7.3 Construction Impacts and Staging

Construction Impacts and Staging approach for the Refined Long-span Alternative is the same as previously discussed; refer to Section 6.

The proposed existing structure removal within the channel would consist of removal of Pier 4 below mudline. Existing Pier 2 and 3 would be partially removed below the river mudline with a portion to remain in place. Due to the proximity of Pier 1 to the harbor wall, there is a concern for undermining the harbor wall. Therefore, it is proposed to leave Pier 1 in place and remove only the top portion as shown in Figure 41.

Additionally, analysis has indicated that leaving this pier in place could have positive impacts to the west bank stability and thereby positive impacts to the proposed bent 5 foundation in Tom McCall Waterfront Park. A permanent plate or cap would then be placed at the top of the harbor wall to eliminate access to this region from the Park.

Figure 41. Existing Pier 1 Removal

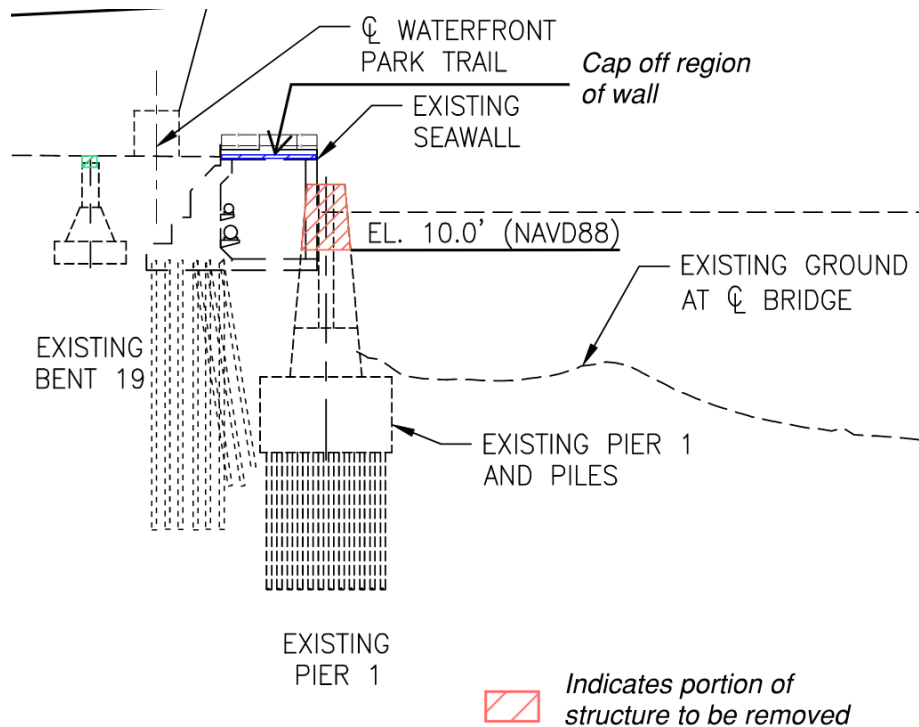

7.3.1 Constraints and Impacts

Constraints and Impacts are the same as previously discussed; refer to Section 6.1.

7.3.2 Construction Staging

For the Refined Long-span Alternative, a single method for construction and traffic staging was investigated.

- Close the Burnside Bridge river crossing for the duration of construction, reroute all traffic to adjacent river crossings.

This approach would close the Burnside Bridge crossing (from E MLK Boulevard to W 3rd Avenue) to all modes of transportation for the duration of construction. Detour routes would be established to route multimodal traffic to adjacent river crossings. This approach would allow the contractor to demolish the existing bridge and construct the new bridge without concerns for staging traffic. All other facilities crossed by Burnside Street (e.g., I-5, various city streets, and TriMet MAX lines) would have to be maintained and protected, except for short term closures for construction activities such as girder erection and deck placement.

8 References

Metro

- 1996 Regional Emergency Transportation Routes, Portland Metropolitan Area

Multnomah County

- 1924 Burnside Bridge As-Built Plans. <https://multco.us/earthquake-ready-burnside-bridge/project-library>.
- 2019 EQRB Recommendation to Remove the Fixed Bridge Alternative from Further Consideration Memo. <https://multco.us/earthquake-ready-burnside-bridge/project-library>.
- 2021a EQRB Bridge Design Criteria. <https://multco.us/earthquake-ready-burnside-bridge/project-library>.
- 2021b EQRB Construction Approach Technical Report. <https://multco.us/earthquake-ready-burnside-bridge/project-library>.
- 2021c EQRB Draft Environmental Impact Statement. <https://multco.us/earthquake-ready-burnside-bridge/project-library>.
- 2021d EQRB Existing Roadway Deficiency Memo. <https://multco.us/earthquake-ready-burnside-bridge/project-library>.
- 2021e EQRB Facility Standards List. <https://multco.us/earthquake-ready-burnside-bridge/project-library>.
- 2021f EQRB Geotechnical Report. <https://multco.us/earthquake-ready-burnside-bridge/project-library>.
- 2021g EQRB Preliminary Navigation Study. <https://multco.us/earthquake-ready-burnside-bridge/project-library>.
- 2021h EQRB Right-of-Way Technical Report. <https://multco.us/earthquake-ready-burnside-bridge/project-library>.
- 2021i EQRB Seismic Design Criteria. <https://multco.us/earthquake-ready-burnside-bridge/project-library>.
- 2021j EQRB Transportation Technical Report. <https://multco.us/earthquake-ready-burnside-bridge/project-library>.
- 2021k EQRB Utilities Technical Report. <https://multco.us/earthquake-ready-burnside-bridge/project-library>.
- 2022a EQRB Supplemental Draft Environmental Impact Statement. <https://multco.us/earthquake-ready-burnside-bridge/project-library>.

OSSPAC (Oregon Seismic Safety Policy Advisory Commission)

- 2013 The Oregon Resilience Plan. xiii, 105-159.
https://www.oregon.gov/oem/Documents/Oregon_Resilience_Plan_Final.pdf

PBEM (City of Portland, Oregon, Bureau of Emergency Management)

- 2017 Annex D Evacuation Plans. <https://www.portlandoregon.gov/pbem/article/668061>

USCG (U.S. Coast Guard)

- 2019 Navigation and Navigable Waters. 33 Code of Federal Regulations J Bridges 114-118.
<https://www.govinfo.gov/content/pkg/CFR-2012-title33-vol1/pdf/CFR-2012-title33-vol1-chap1.pdf>

Appendix A. Supporting Reports

Supporting Reports

EQRB Bridge Design Criteria

EQRB Seismic Design Criteria

EQRB Existing Roadway Deficiency Memo

EQRB Facility Standards List

EQRB Geotechnical Report


EQRB Preliminary Navigation Study

EQRB Construction Approach Technical Report

EQRB Recommendation to Remove the Fixed Bridge Alternative from Further Consideration Memo


Supporting documents were developed to support the NEPA Environmental Impact Statement (EIS) are available in the project library (<https://multco.us/earthquake-ready-burnside-bridge/project-library>).

Appendix B. Replacement Bridge Site Plan Sheets

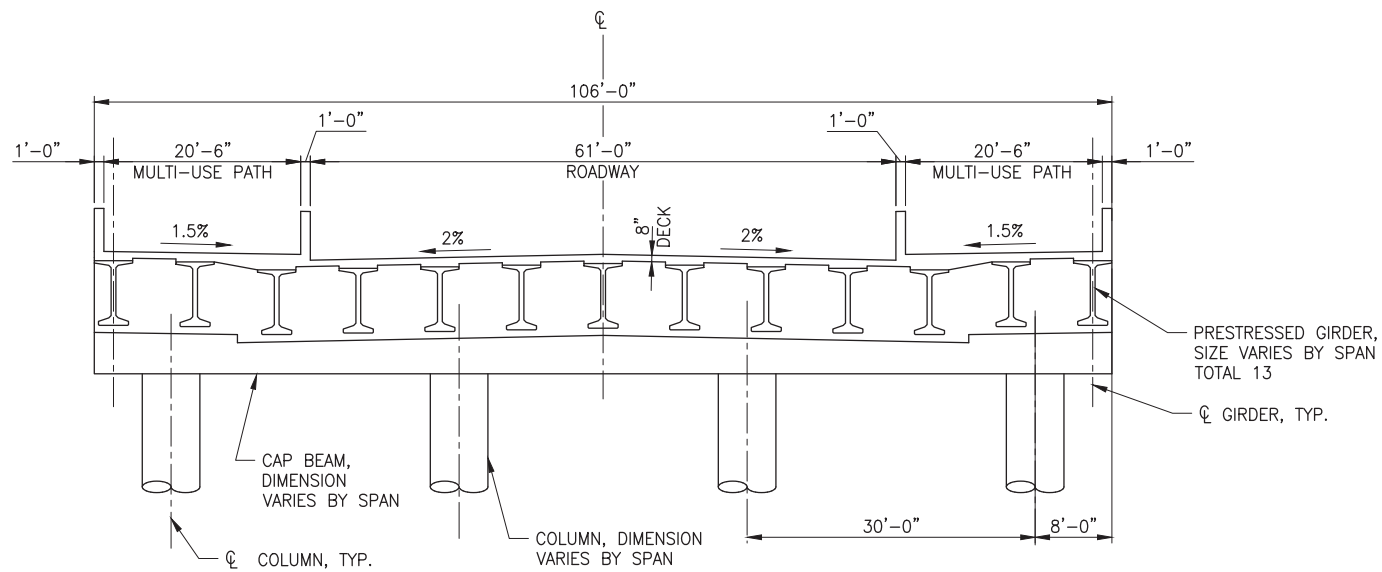

FULL WIDTH TYPICAL SECTION - PRESTRESSED CONCRETE GIRDER

SCALE: 1" = 10'-0"
(LOOKING EAST)

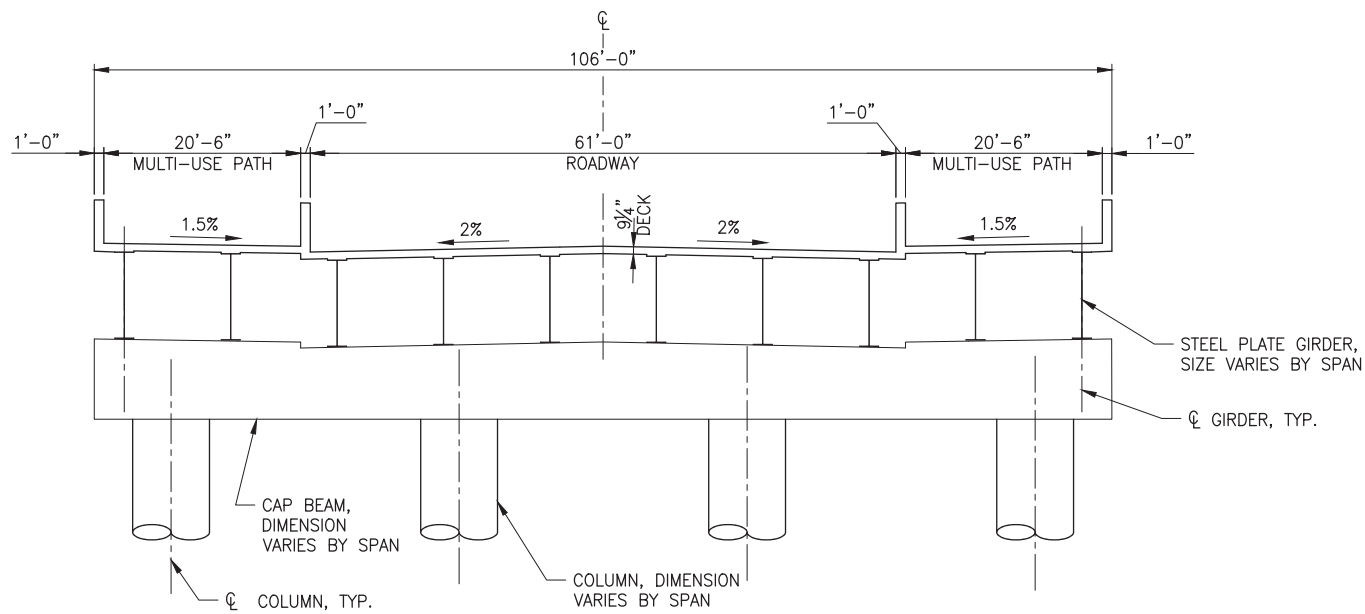

FULL WIDTH TYPICAL SECTION - STEEL PLATE GIRDER

SCALE: 1" = 10'-0"
(LOOKING EAST)

NOTES:

1. FOR LANE DESIGNATIONS, SEE ROADWAY SHEETS.
2. FOR BRIDGE PROFILE, SEE ROADWAY SHEETS.

CONCEPTUAL PLANS
JUNE 2020

Earthquake Ready Burnside Bridge
Replacement Alternative with
Short-span Approach (Bascule)
MULTNOMAH COUNTY

PROJECT NO.:

DATE:

MULTNOMAH COUNTY
DEPARTMENT OF COMMUNITY SERVICES
TRANSPORTATION DIVISION
1620 S.E. 190th AVE. PORTLAND, ORE. 97233-5999



IAN B. CANNON P.E.

COUNTY ENGINEER

DESIGNED BY:

DRAFTED BY:

CHECKED BY:


REVISIONS

NO. DATE:

Sheet No.


BR01

CONCEPTUAL PLANS
JUNE 2020

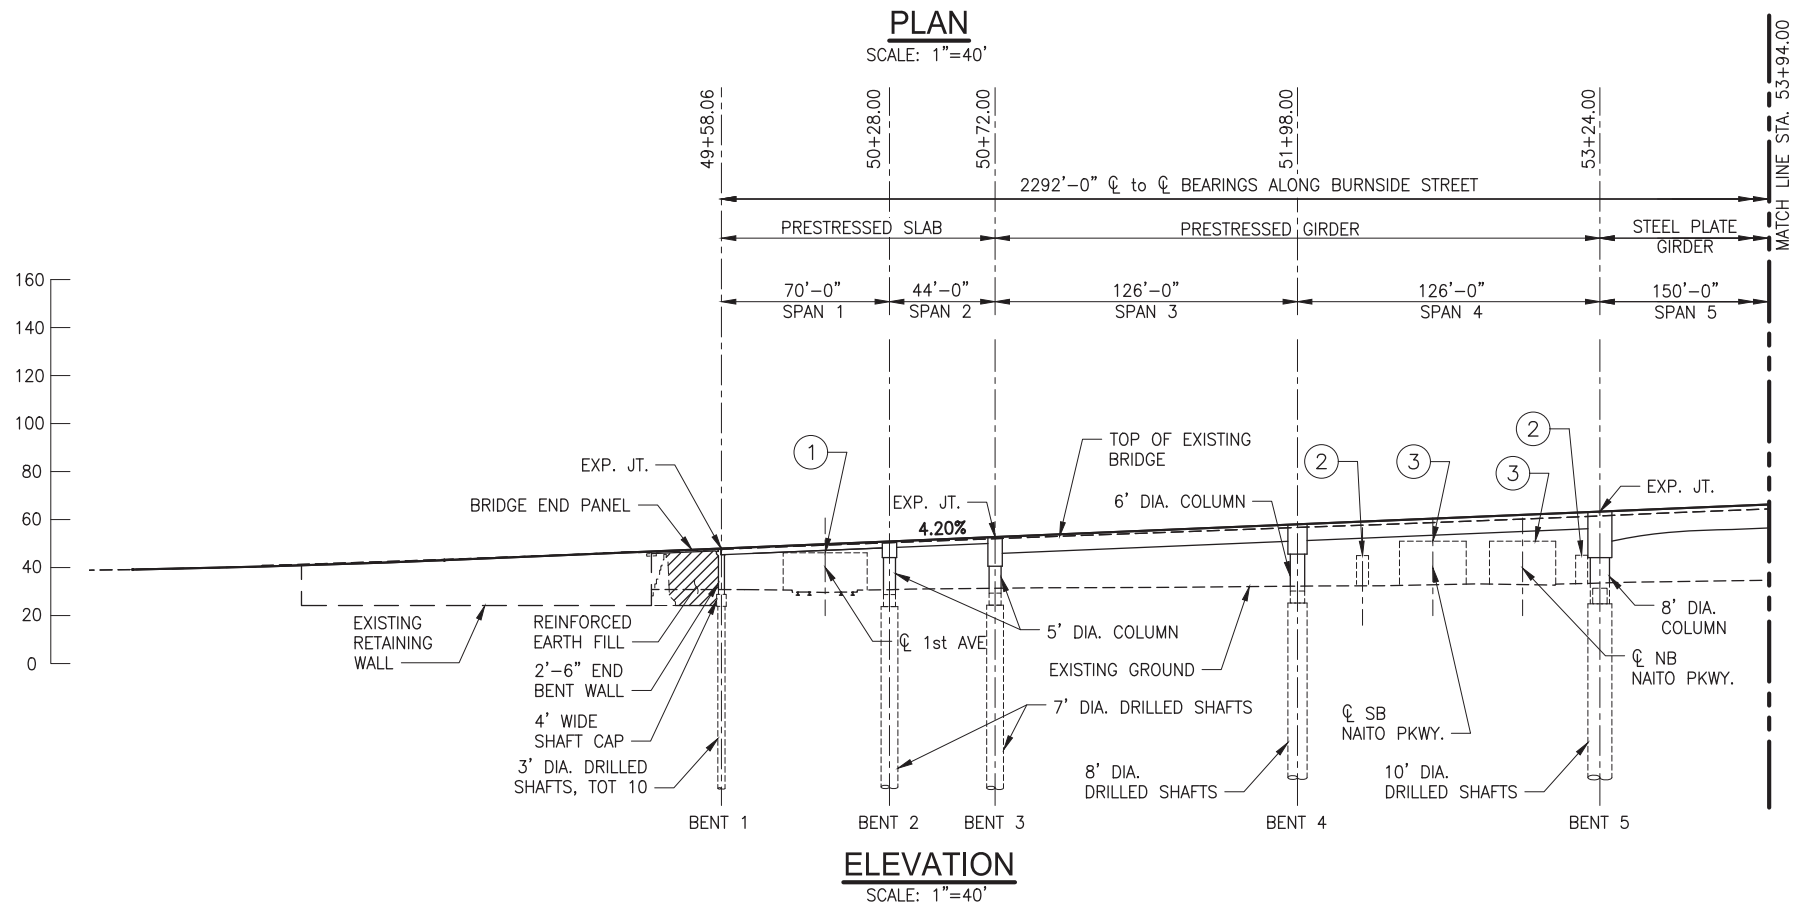


CLEARANCE ENVELOPE LEGEND


①	LRT	15'-6"
②	PEDESTRIAN	12'-0"
③	CITY STREET	18'-0"
④	NAVIGATION	220'-0" W x UNLIMITED H
⑤	HIGHWAY	17'-4"
⑥	UPRR	23'-6"
⑦	CITY STREET @ 3rd AVE	13'-8"

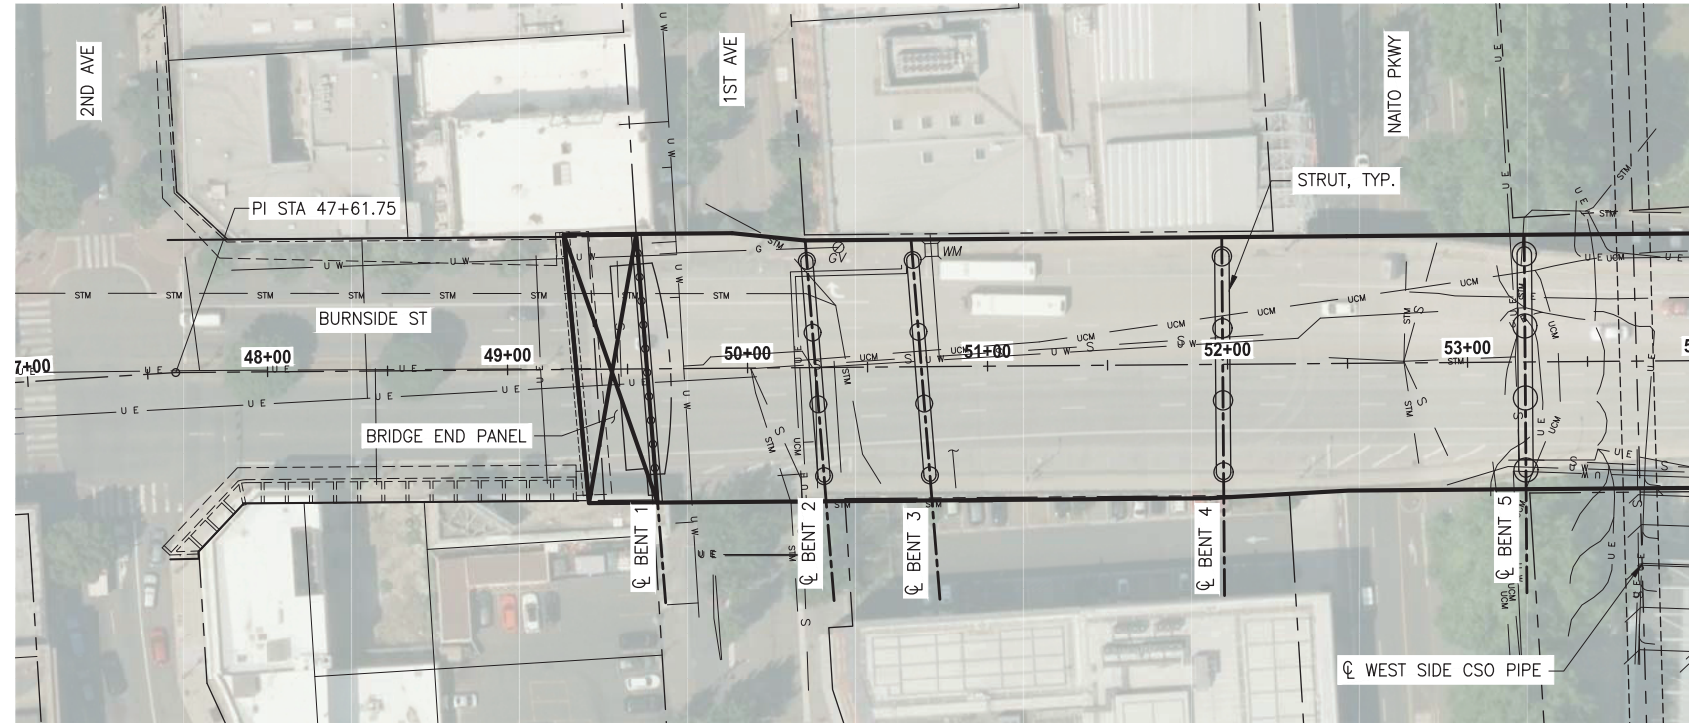

Earthquake Ready Burnside Bridge		PROJECT NO.:	
Replacement Alternative with Short-span Approach (Bascule)			
MULTNOMAH COUNTY		DATE:	
DEPARTMENT OF COMMUNITY SERVICES TRANSPORTATION DIVISION 1620 S.E. 190th AVE. PORTLAND, ORE. 97233-5999			
		COUNTY ENGINEER	
DESIGNED BY: _____		IAN B. CANNON P.E.	
DRAFTED BY: _____			
CHECKED BY: _____			
NOI DATE: _____			
Sheet No.		BR02	

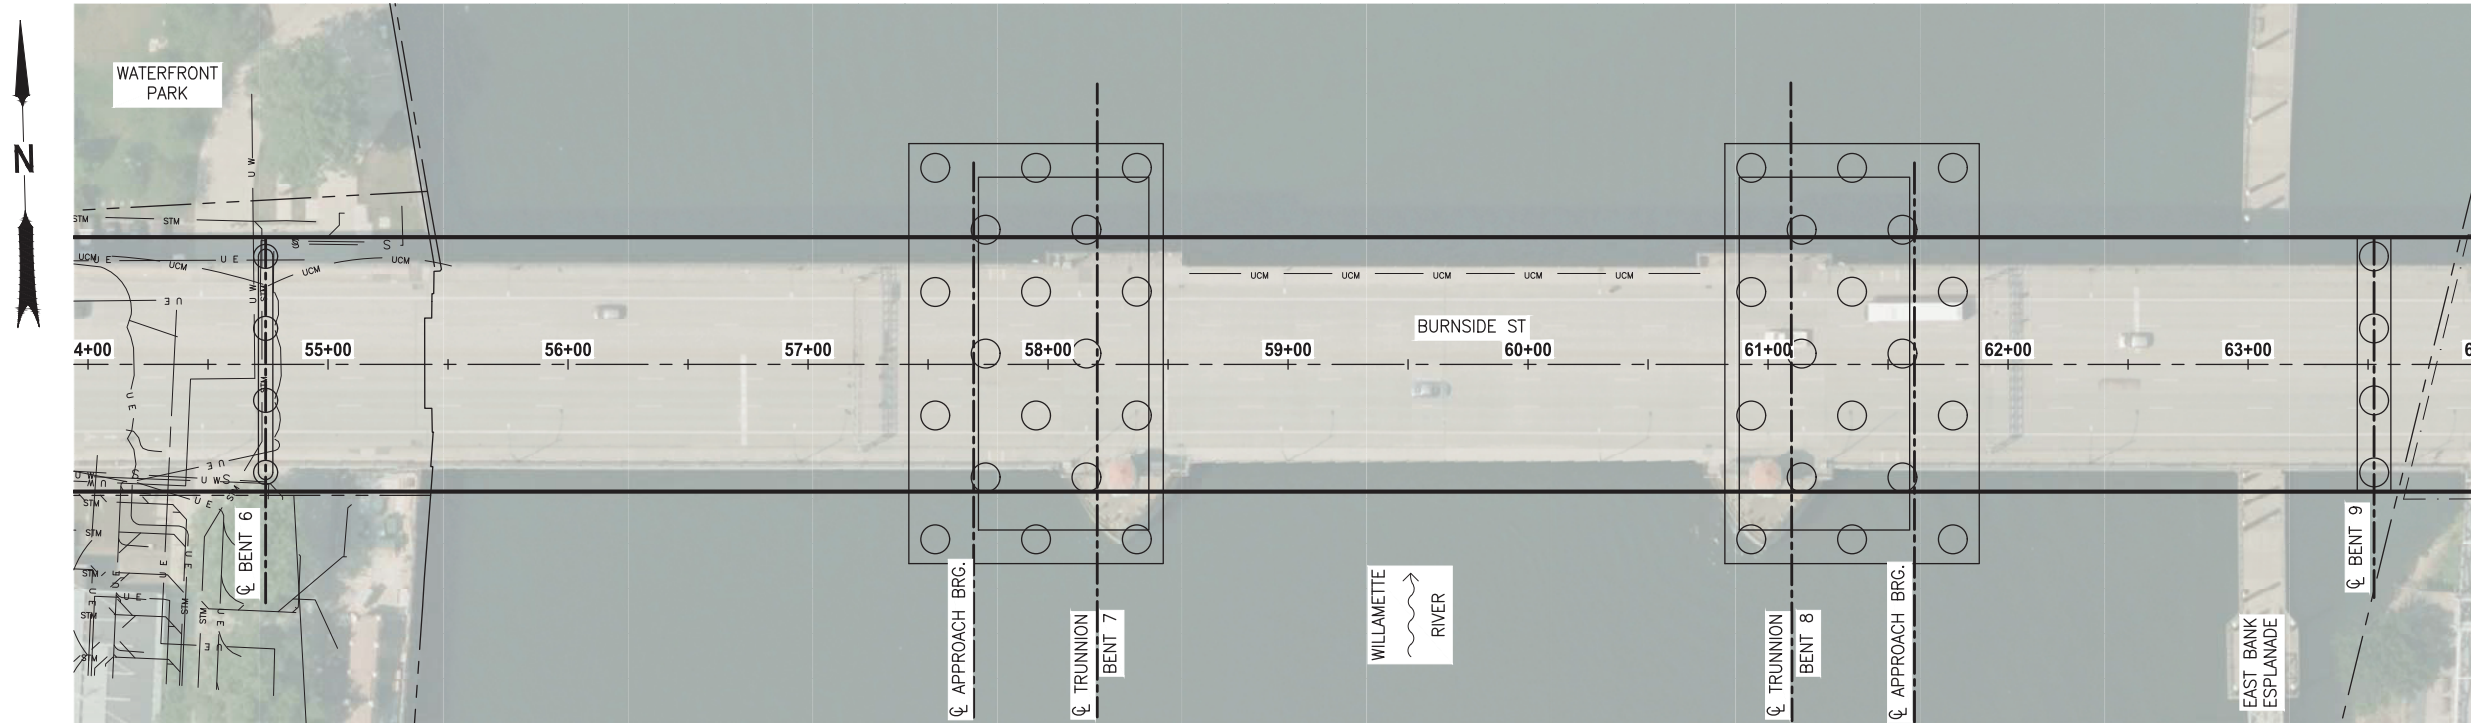

PLAN
SCALE: 1"=40'

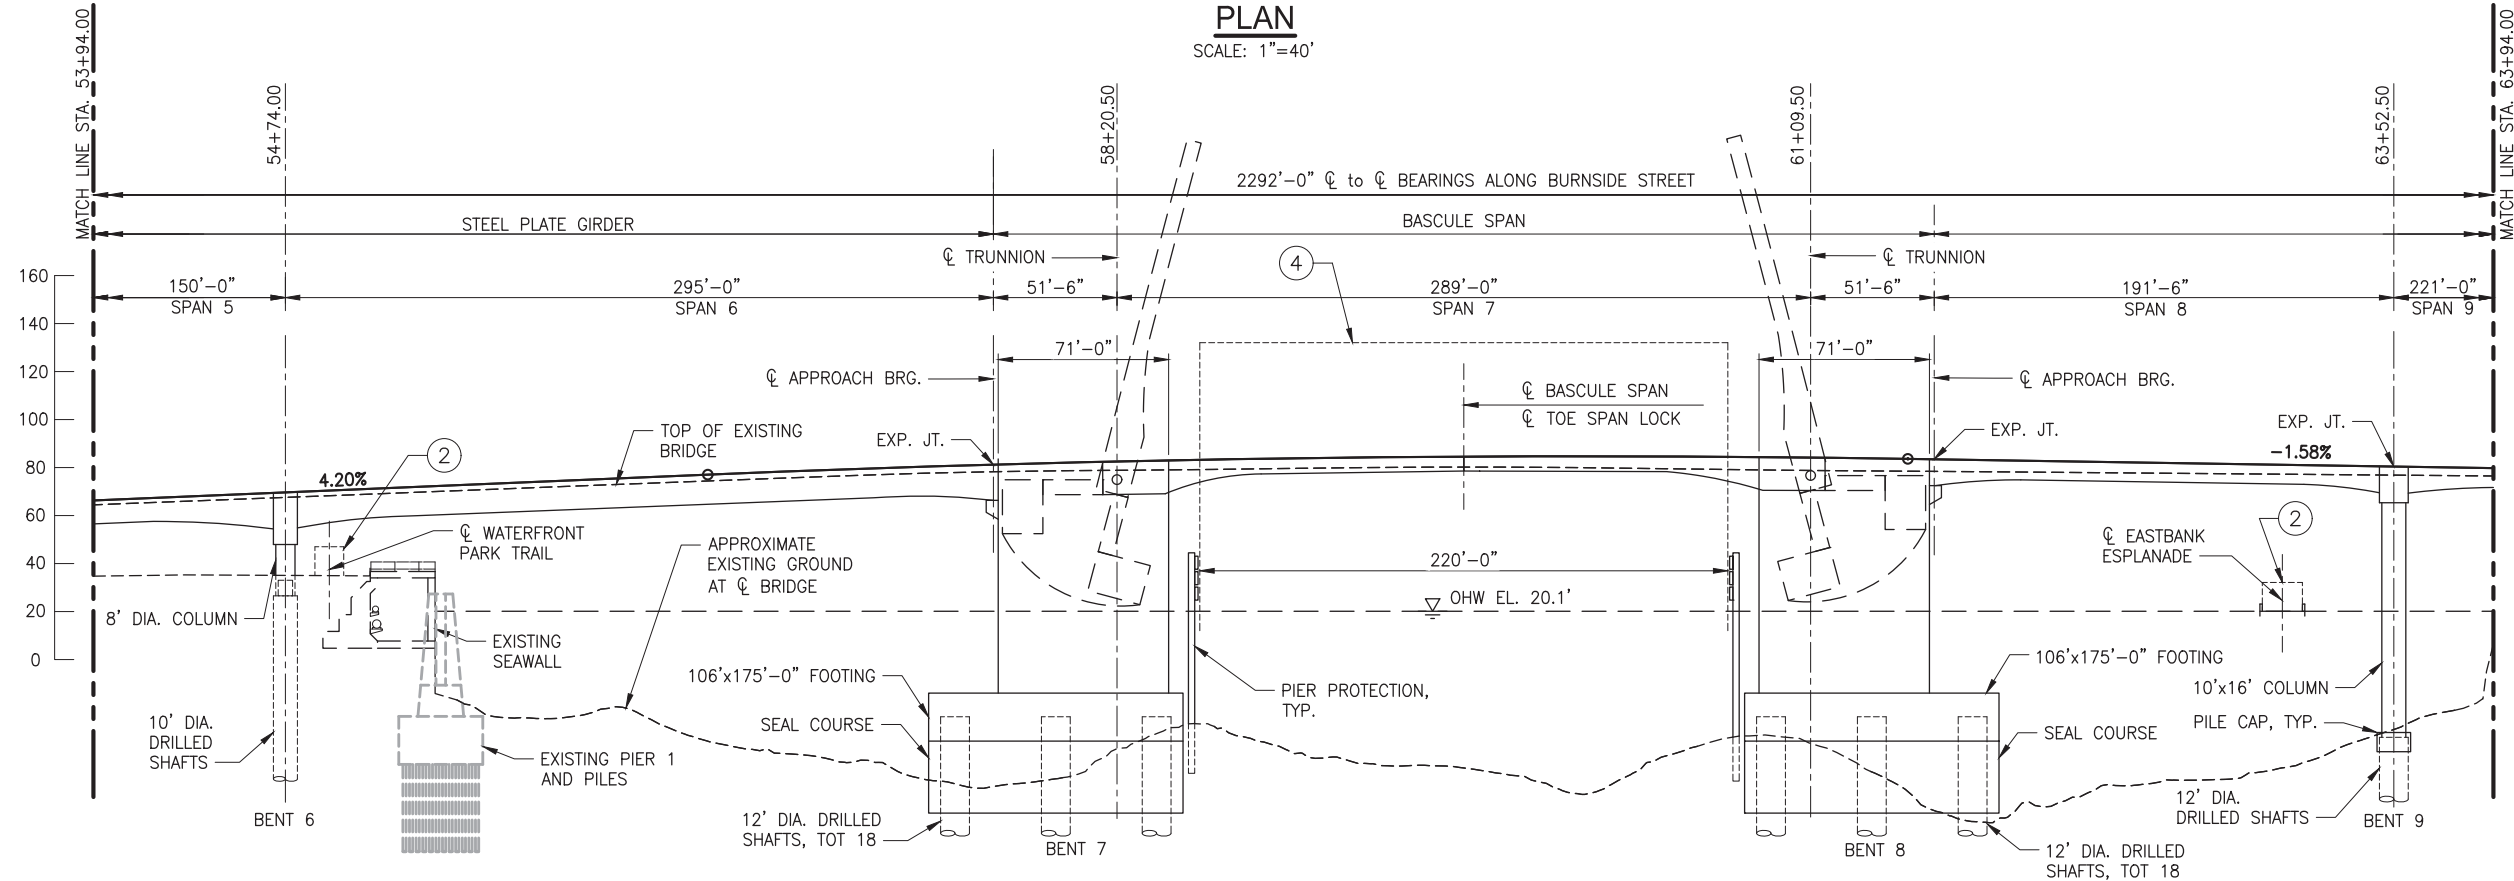

ELEVATION
SCALE: 1"=40'

CLEARANCE ENVELOPE LEGEND

①	LRT	15'-6"	⑤	HIGHWAY	17'-4"
②	PEDESTRIAN	12'-0"	⑥	UPRR	23'-6"
③	CITY STREET	18'-0"	⑦	CITY STREET	13'-8"
④	NAVIGATION	220'-0" W x UNLIMITED H			

CONCEPTUAL PLANS
JUNE 2020

Earthquake Ready Burnside Bridge
Replacement Alternative with
Short-span Approach (Bascule)
MULTNOMAH COUNTY

MULTNOMAH COUNTY
DEPARTMENT OF COMMUNITY SERVICES
TRANSPORTATION DIVISION
1620 S.E. 190th AVE. PORTLAND, ORE. 97233-5999



DESIGNED BY:
DRAFTED BY:
CHECKED BY:

NO.	DATE:	REVISIONS


Sheet No.
BR03

COUNTY ENGINEER


IAN B. CANNON P.E.

PROJECT NO.:

DATE:

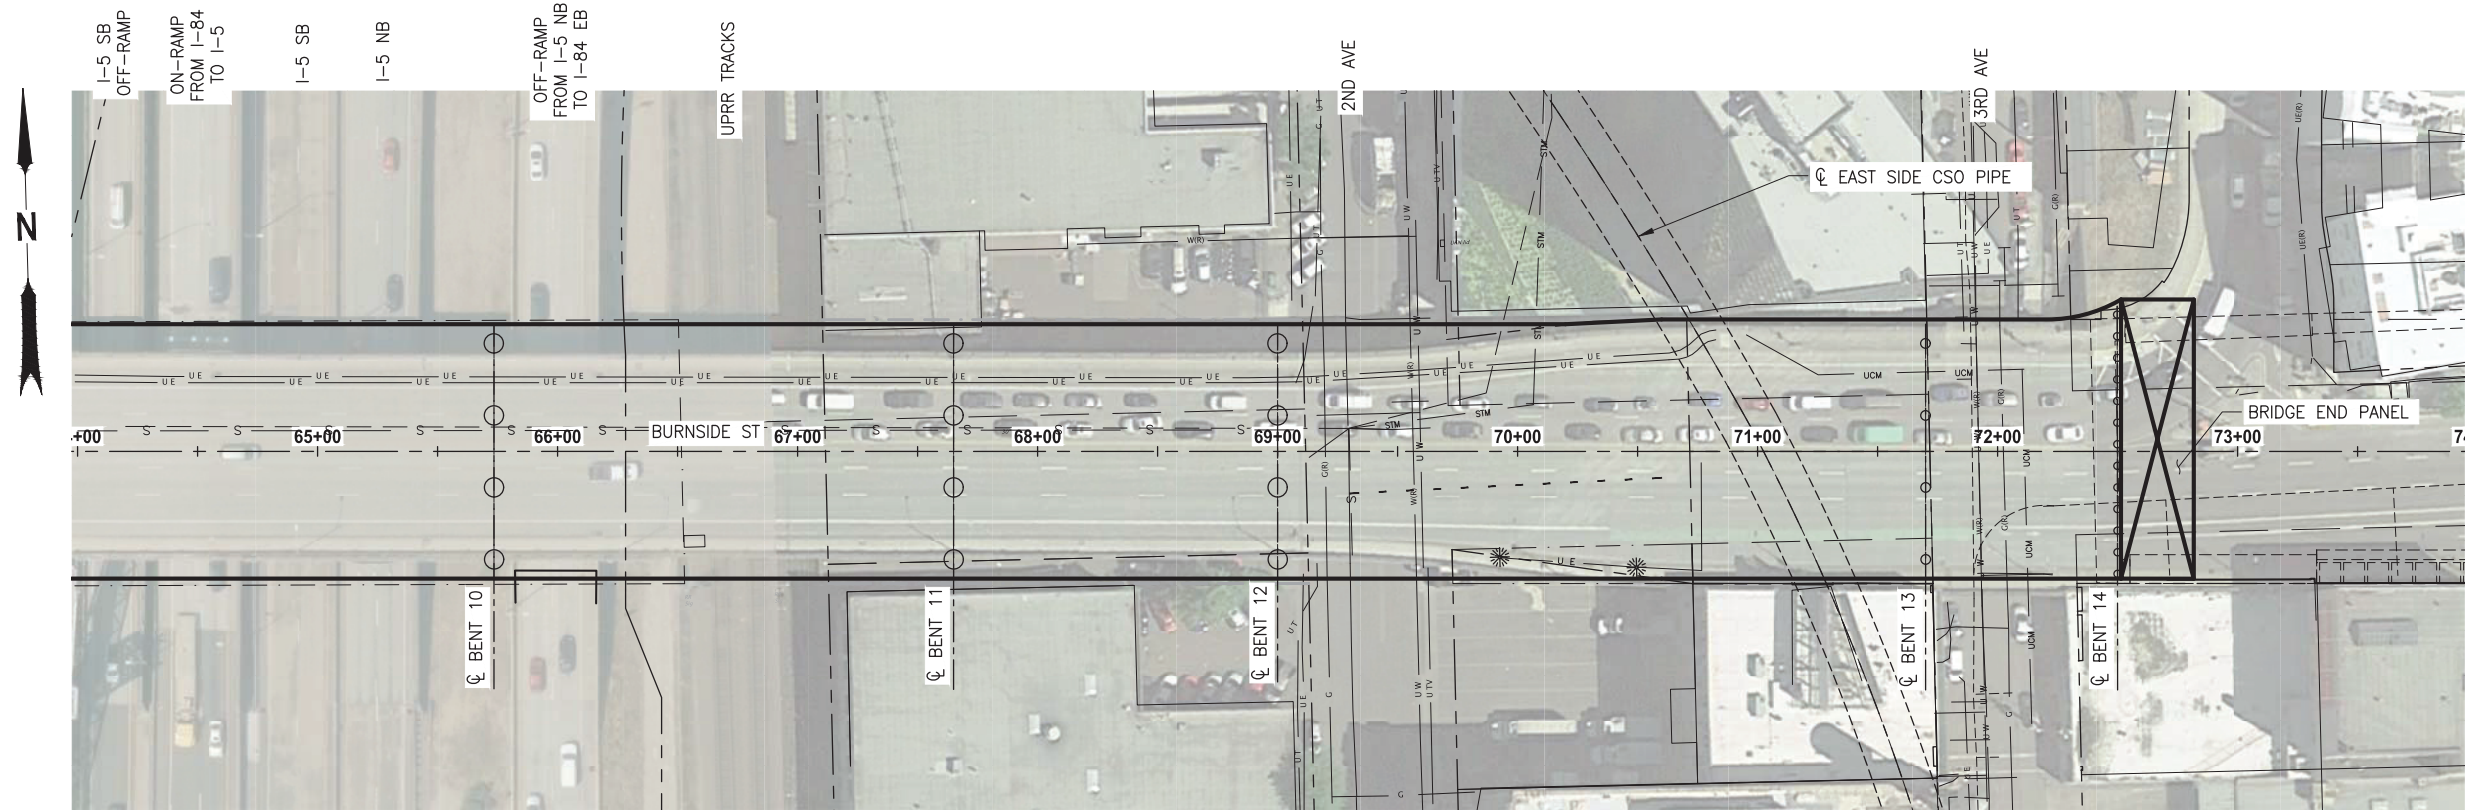

PLAN
SCALE: 1"=40'

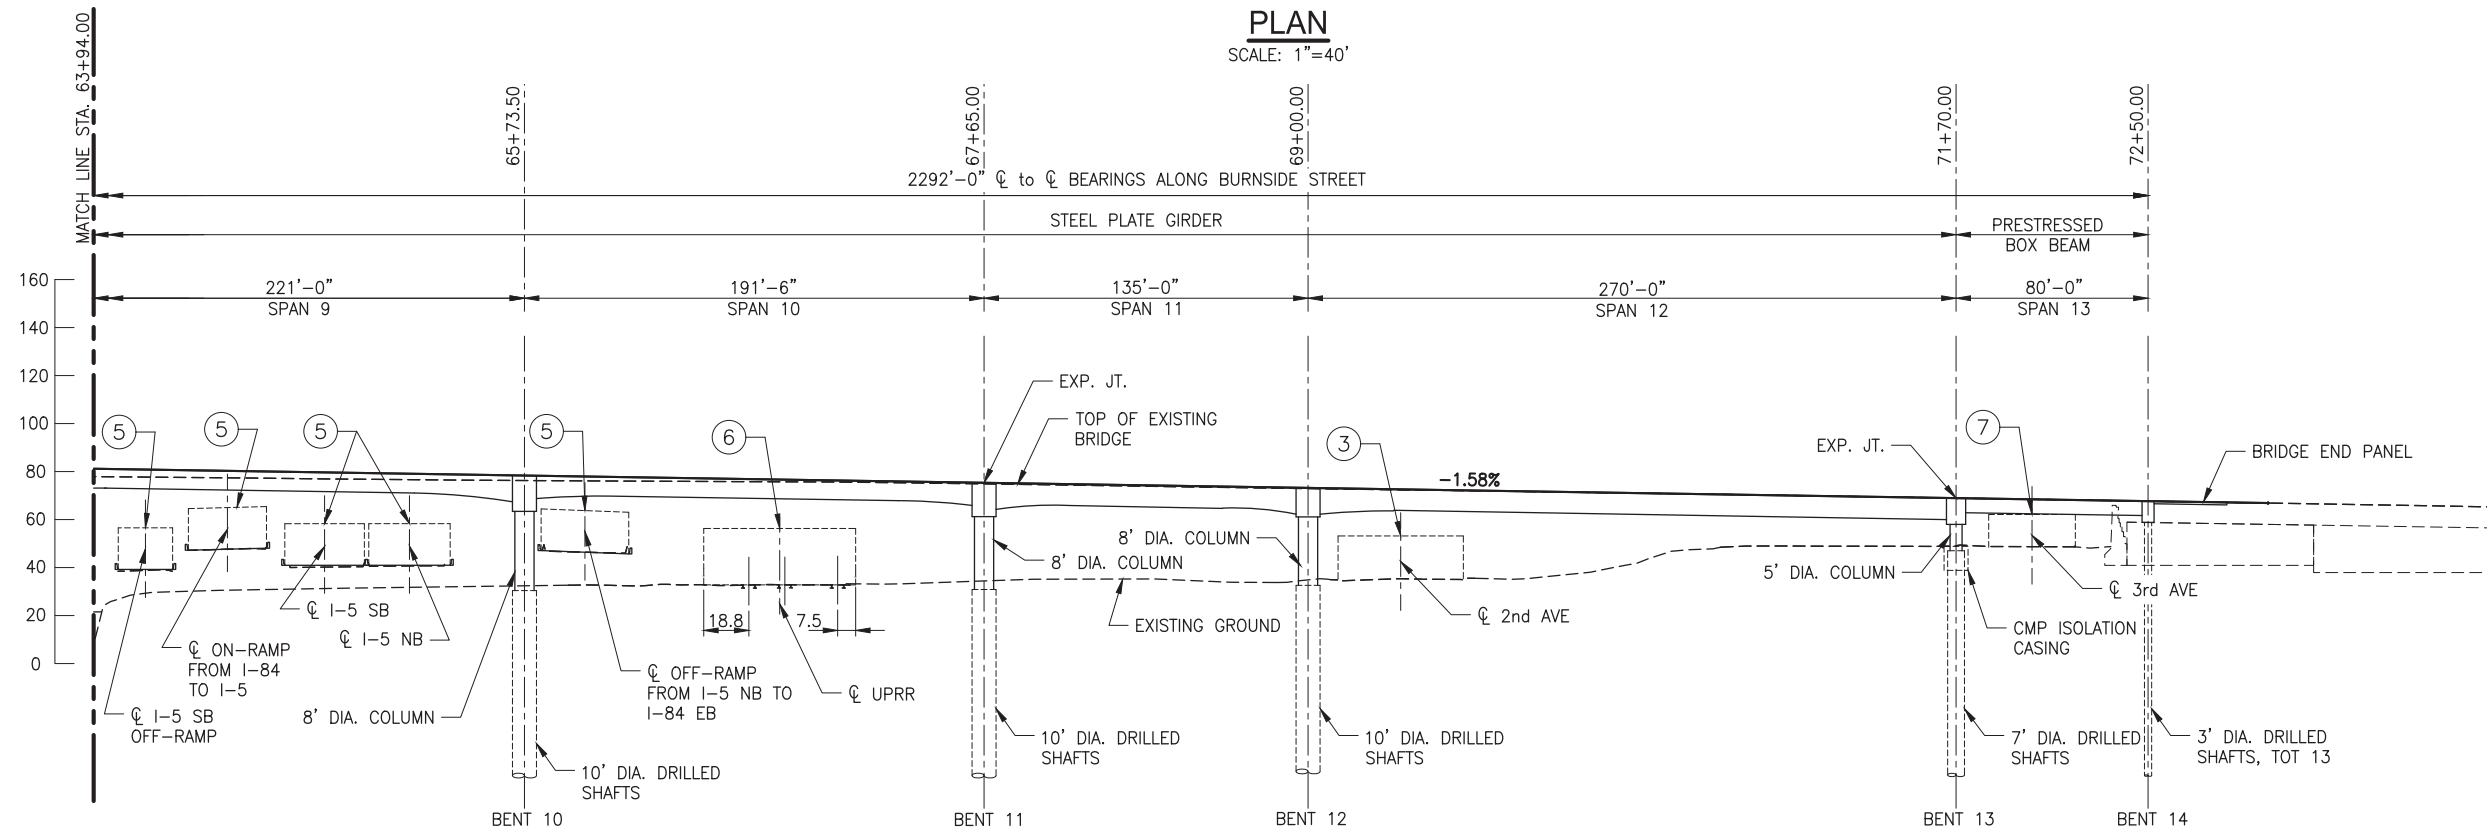

ELEVATION
SCALE: 1"=40'

CLEARANCE ENVELOPE LEGEND

①	LRT	15'-6"	⑤	HIGHWAY	17'-4"
②	PEDESTRIAN	12'-0"	⑥	UPRR	23'-6"
③	CITY STREET	18'-0"	⑦	CITY STREET @ 3rd AVE	13'-8"
④	NAVIGATION	220'-0" W x UNLIMITED H			

CONCEPTUAL PLANS
JUNE 2020

Earthquake Ready Burnside Bridge
Replacement Alternative with
Short-span Approach (Bascule)
MULTNOMAH COUNTY

DATE: PROJECT NO.:

MULTNOMAH COUNTY
DEPARTMENT OF COMMUNITY SERVICES
TRANSPORTATION DIVISION
1620 S.E. 190th AVE. PORTLAND, ORE. 97233-5999



COUNTY ENGINEER

IAN B. CANNON P.E.

DESIGNED BY:

DRAFTED BY:


CHECKED BY:

REVISIONS

NO	DATE:			


Sheet No.

BR04

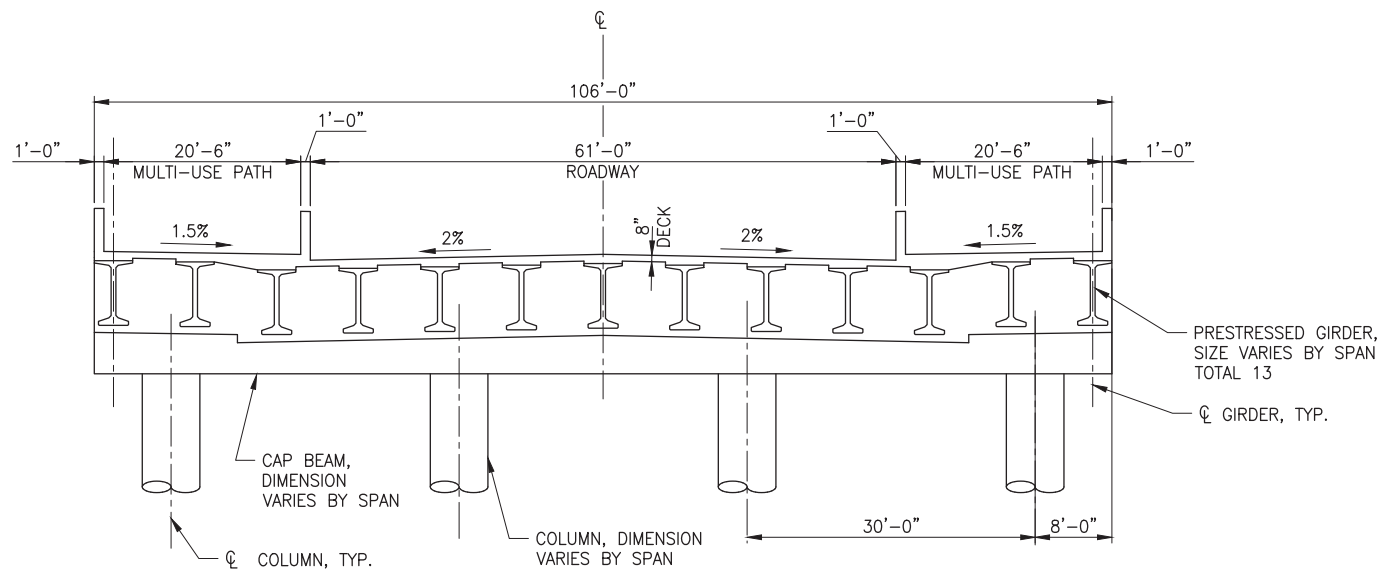

FULL WIDTH TYPICAL SECTION - PRESTRESSED CONCRETE GIRDER

SCALE: 1" = 10'-0"
(LOOKING EAST)

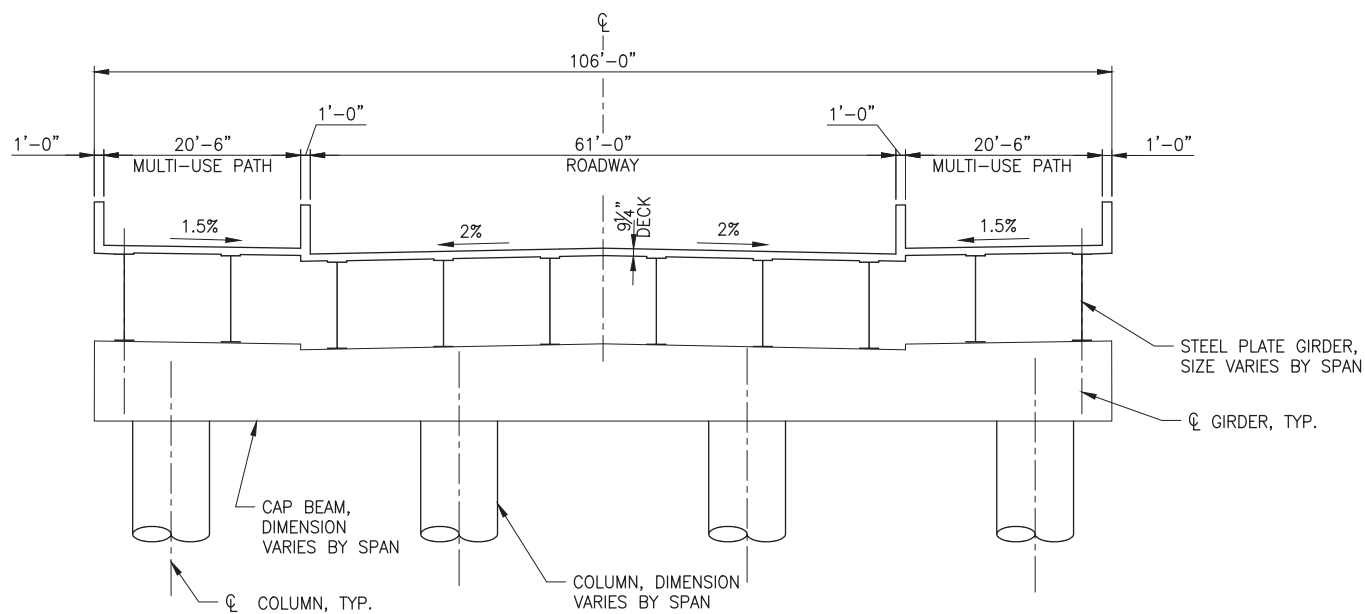

FULL WIDTH TYPICAL SECTION - STEEL PLATE GIRDER


SCALE: 1" = 10'-0"
(LOOKING EAST)

NOTES:

1. FOR LANE DESIGNATIONS, SEE ROADWAY SHEETS.
2. FOR BRIDGE PROFILE, SEE ROADWAY SHEETS.

CONCEPTUAL PLANS
JUNE 2020


Earthquake Ready Burnside Bridge		Replacement Alternative with Short-span Approach (Lift)		MULTNOMAH COUNTY		DATE:		PROJECT NO.:	
DESIGNED BY:		DRAFTED BY:		CHECKED BY:		<div><div><div><div>MULTNOMAH COUNTY</div><div>DEPARTMENT OF COMMUNITY SERVICES</div><div>TRANSPORTATION DIVISION</div><div>1620 S.E. 190th AVE. PORTLAND, ORE. 97233-5999</div></div></div><div><div>IAN B. CANNON P.E.</div><div>COUNTY ENGINEER</div></div></div>			
REVISIONS									
NO.	DATE:								
Sheet No.		BR05							

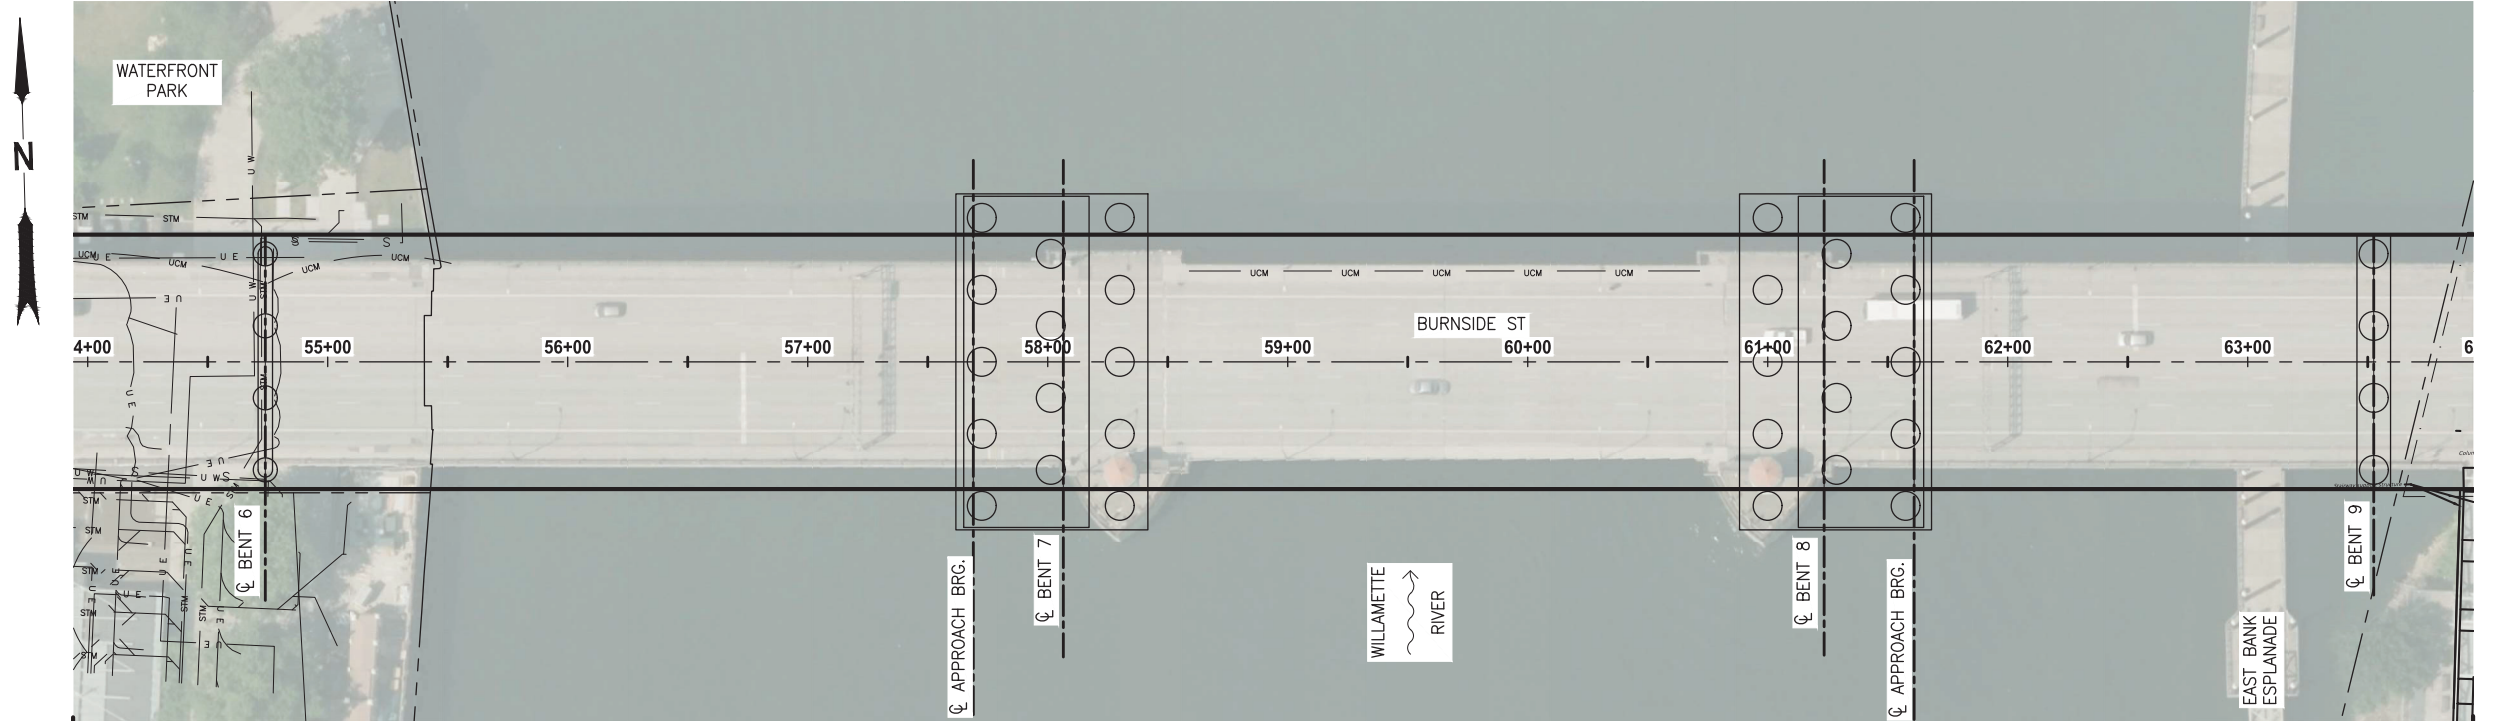

PLAN

SCALE: 1"=40'

2330'-0" ϕ TO ϕ BEARINGS ALONG BURNSIDE STREET

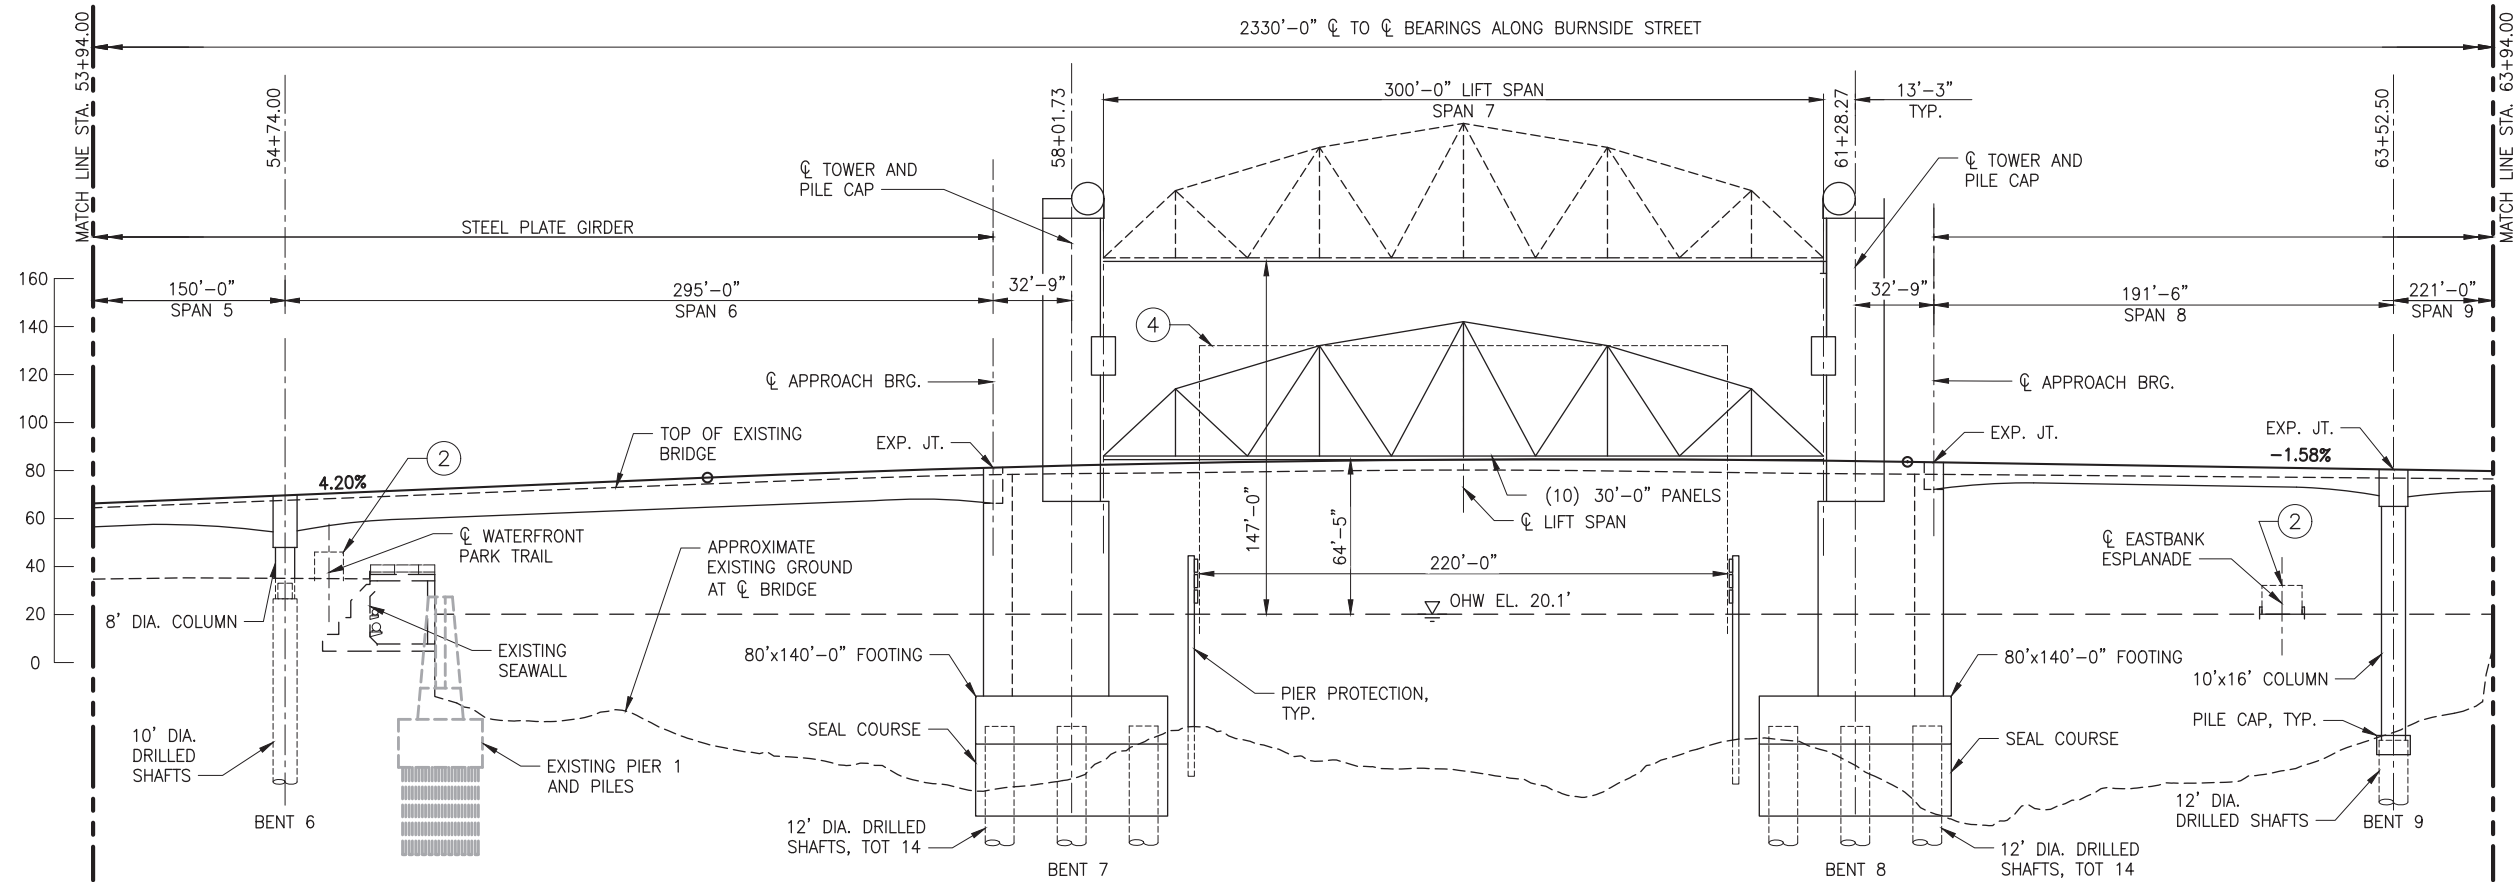

ELEVATION

SCALE: 1"=40'

CLEARANCE ENVELOPE LEGEND

①	LRT	15'-6"	⑤	HIGHWAY	17'-4"
②	PEDESTRIAN	12'-0"	⑥	UPRR	23'-6"
③	CITY STREET	18'-0"	⑦	CITY STREET	13'-8"
④	NAVIGATION	220'-0" W x 147'-0" H			

CONCEPTUAL PLANS
JUNE 2020

Earthquake Ready Burnside Bridge
Replacement Alternative with
Short-span Approach (Lift)
MULTNOMAH COUNTY

MULTNOMAH COUNTY
DEPARTMENT OF COMMUNITY SERVICES
TRANSPORTATION DIVISION
1620 S.E. 190th AVE. PORTLAND, ORE. 97233-5999



DESIGNED BY:
DRAFTED BY:
CHECKED BY:


NO.	DATE:	REVISIONS

Sheet No.
BR07


COUNTY ENGINEER
IAN B. CANNON P.E.

PROJECT NO.:

DATE:

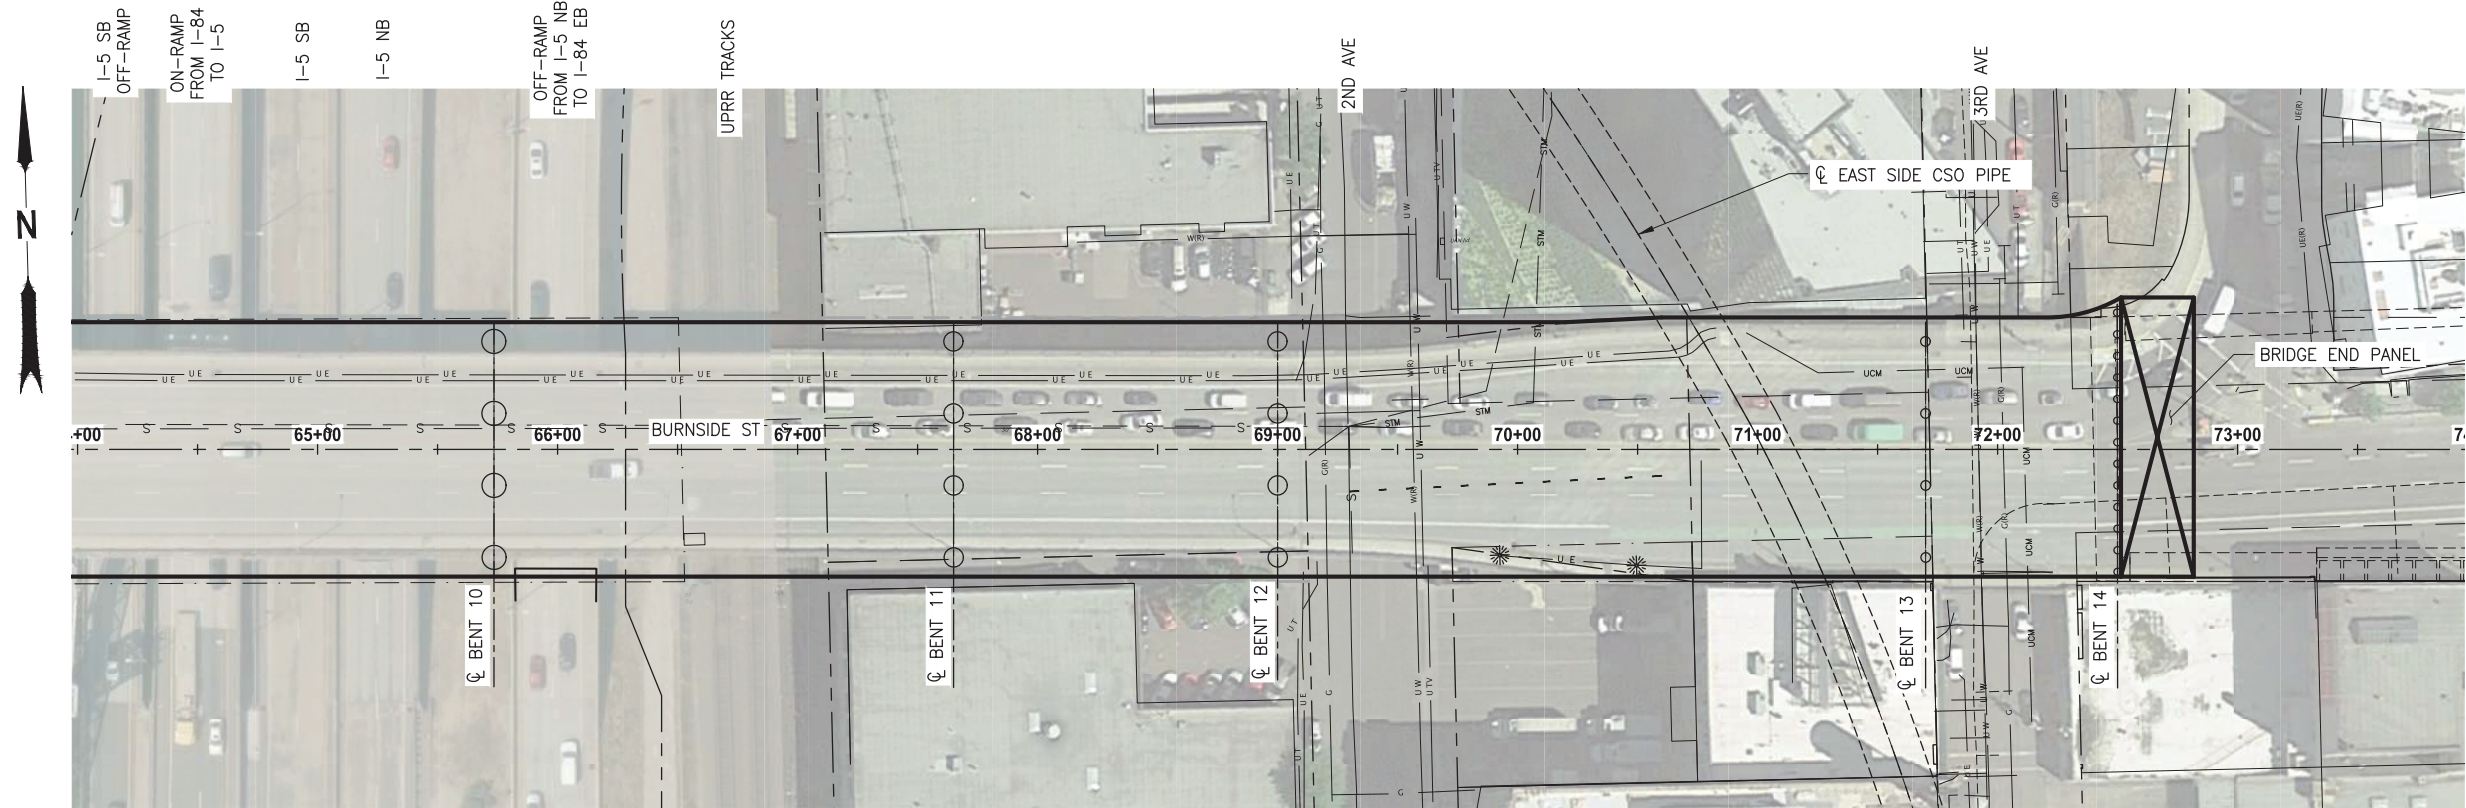

PLAN
SCALE: 1"=40'

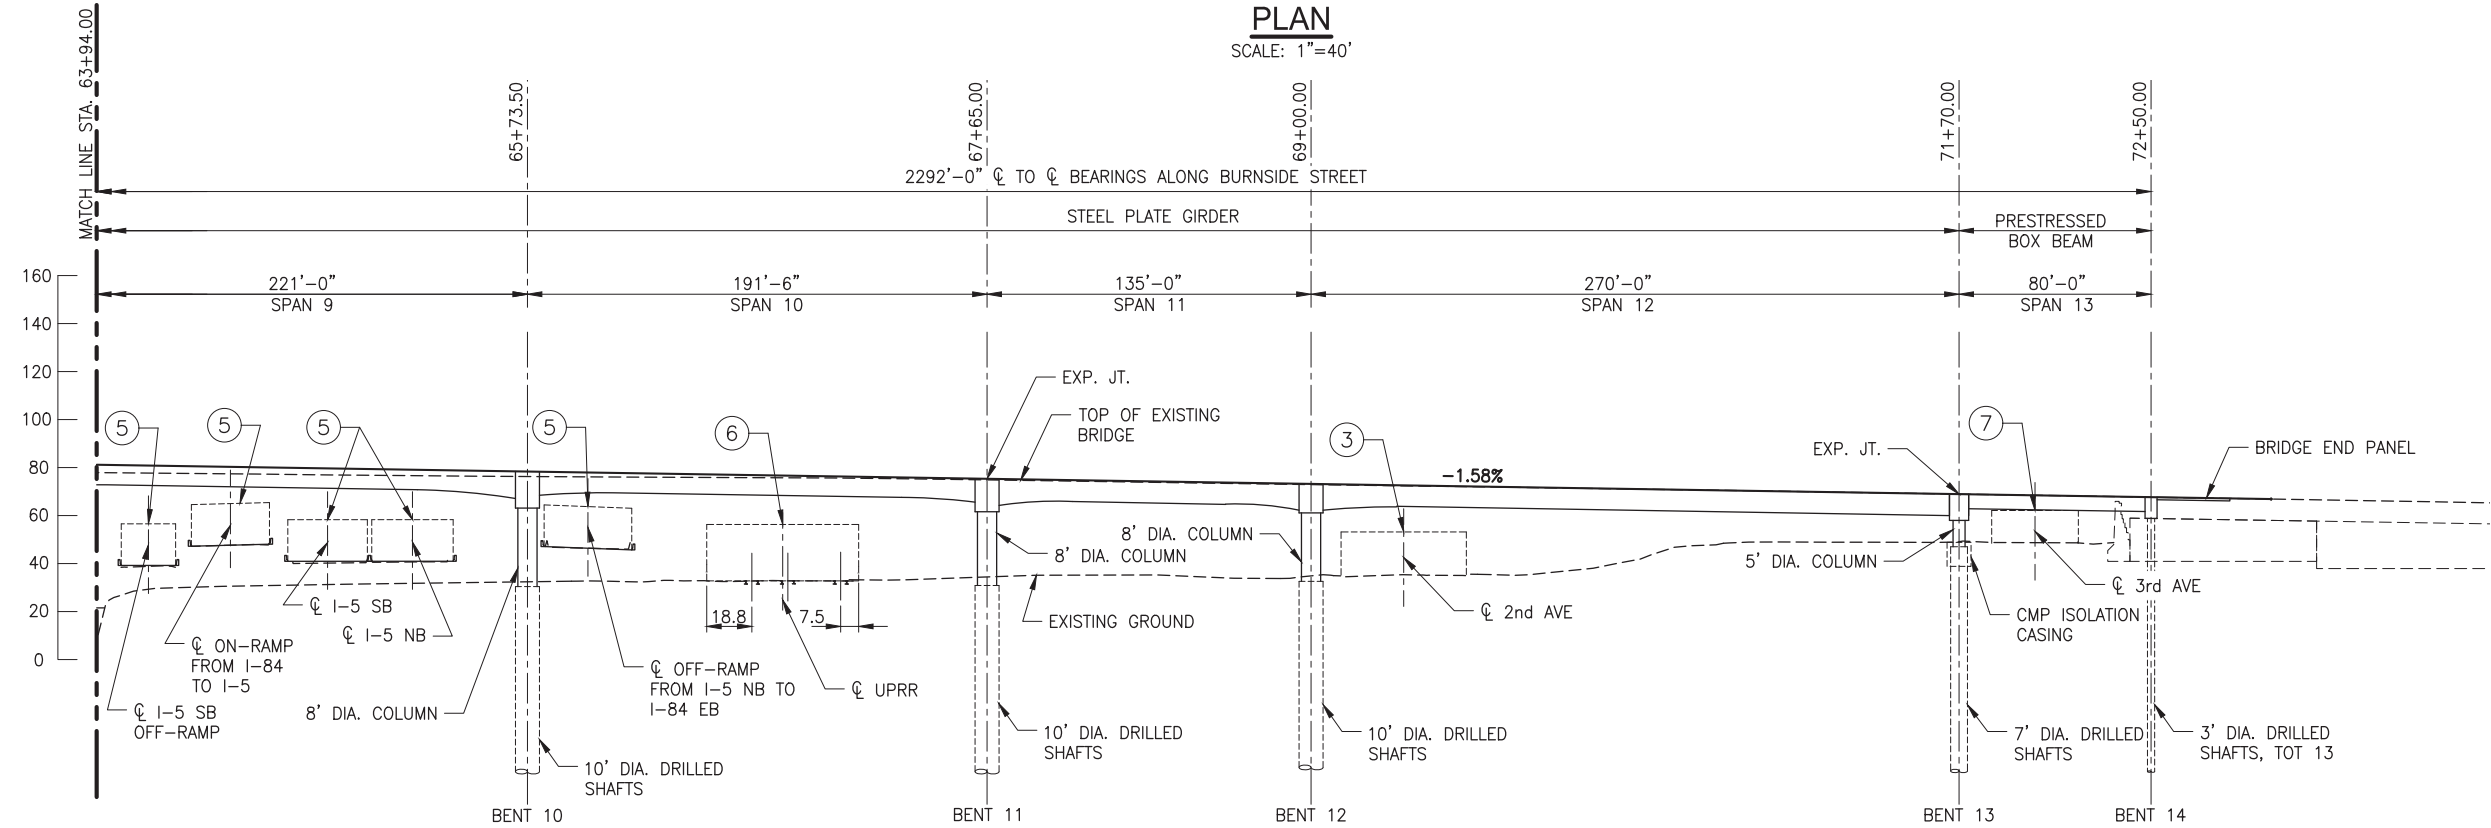

ELEVATION
SCALE: 1"=40'

CLEARANCE ENVELOPE LEGEND

①	LRT	15'-6"	⑤	HIGHWAY	17'-4"
②	PEDESTRIAN	12'-0"	⑥	UPRR	23'-6"
③	CITY STREET	18'-0"	⑦	CITY STREET	13'-8"
④	NAVIGATION	220'-0" W x 147'-0" H		③rd AVE	

CONCEPTUAL PLANS
JUNE 2020

Earthquake Ready Burnside Bridge

Replacement Alternative with Short-span Approach (Lift)

MULTNOMAH COUNTY

DESIGNED BY:

DRAFTED BY:

CHECKED BY:

NO. DATE:

REVISIONS

MULTNOMAH COUNTY
DEPARTMENT OF COMMUNITY SERVICES
TRANSPORTATION DIVISION
1620 S.E. 190th AVE. PORTLAND, ORE. 97233-5999

IAN B. CANNON P.E.


COUNTY ENGINEER

DATE:

PROJECT NO.:


Sheet No.

BR08

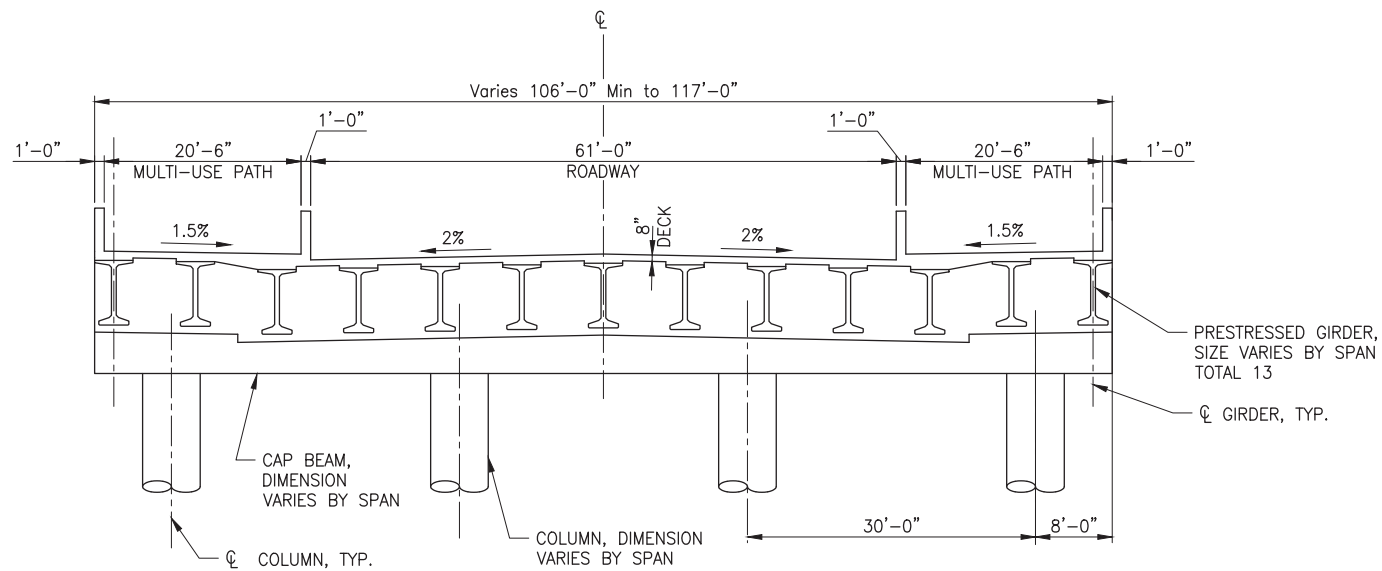

FULL WIDTH TYPICAL SECTION - PRESTRESSED CONCRETE GIRDER

SCALE: 1" = 10'-0"
(LOOKING EAST)

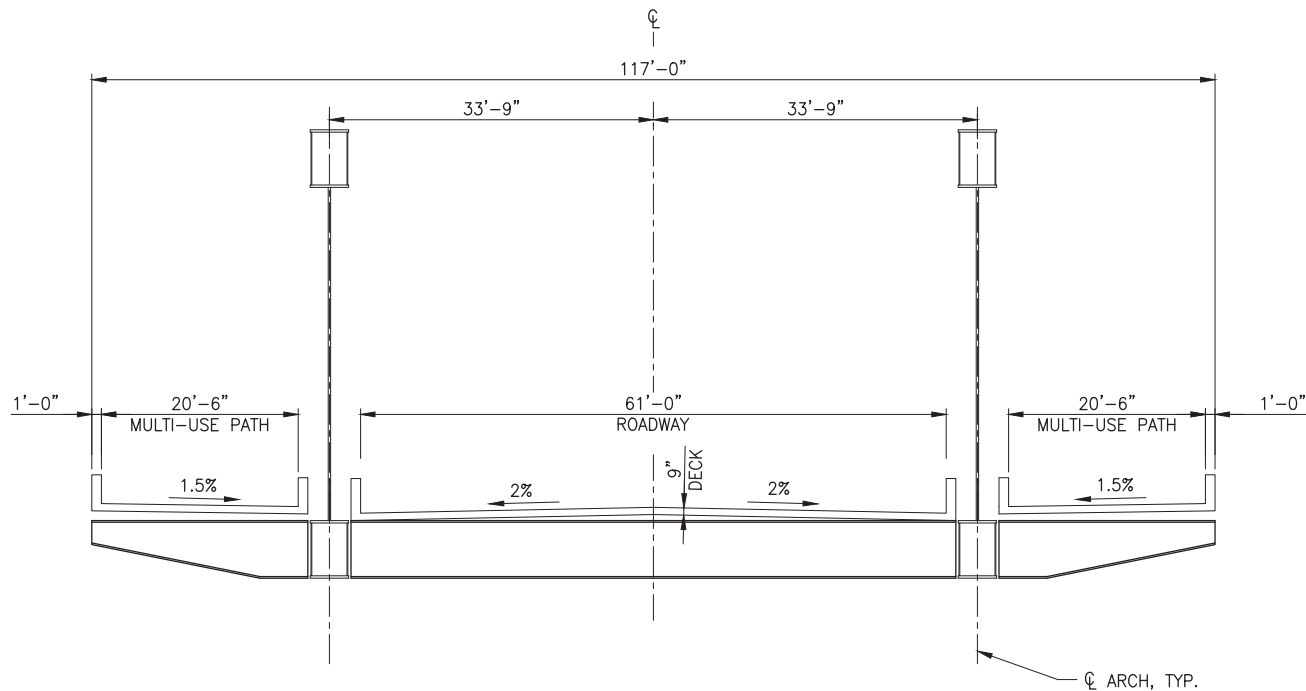


FULL WIDTH TYPICAL SECTION - STEEL TIED ARCH

SCALE: 1" = 10'-0"
(LOOKING EAST)


- NOTES:**
1. FOR LANE DESIGNATIONS, SEE ROADWAY SHEETS.
 2. FOR BRIDGE PROFILE, SEE ROADWAY SHEETS.

CONCEPTUAL PLANS
JUNE 2020

Earthquake Ready Burnside Bridge		Replacement Alternative with Long-span Approach (Bascule)		MULTNOMAH COUNTY		DATE:		PROJECT NO.:	
DESIGNED BY:		DRAFTED BY:		CHECKED BY:		<div>MULTNOMAH COUNTY DEPARTMENT OF COMMUNITY SERVICES TRANSPORTATION DIVISION 1620 S.E. 190th AVE. PORTLAND, ORE. 97233-5999</div>			
NO		DATE:		IAN B. CANNON P.E.		COUNTY ENGINEER			

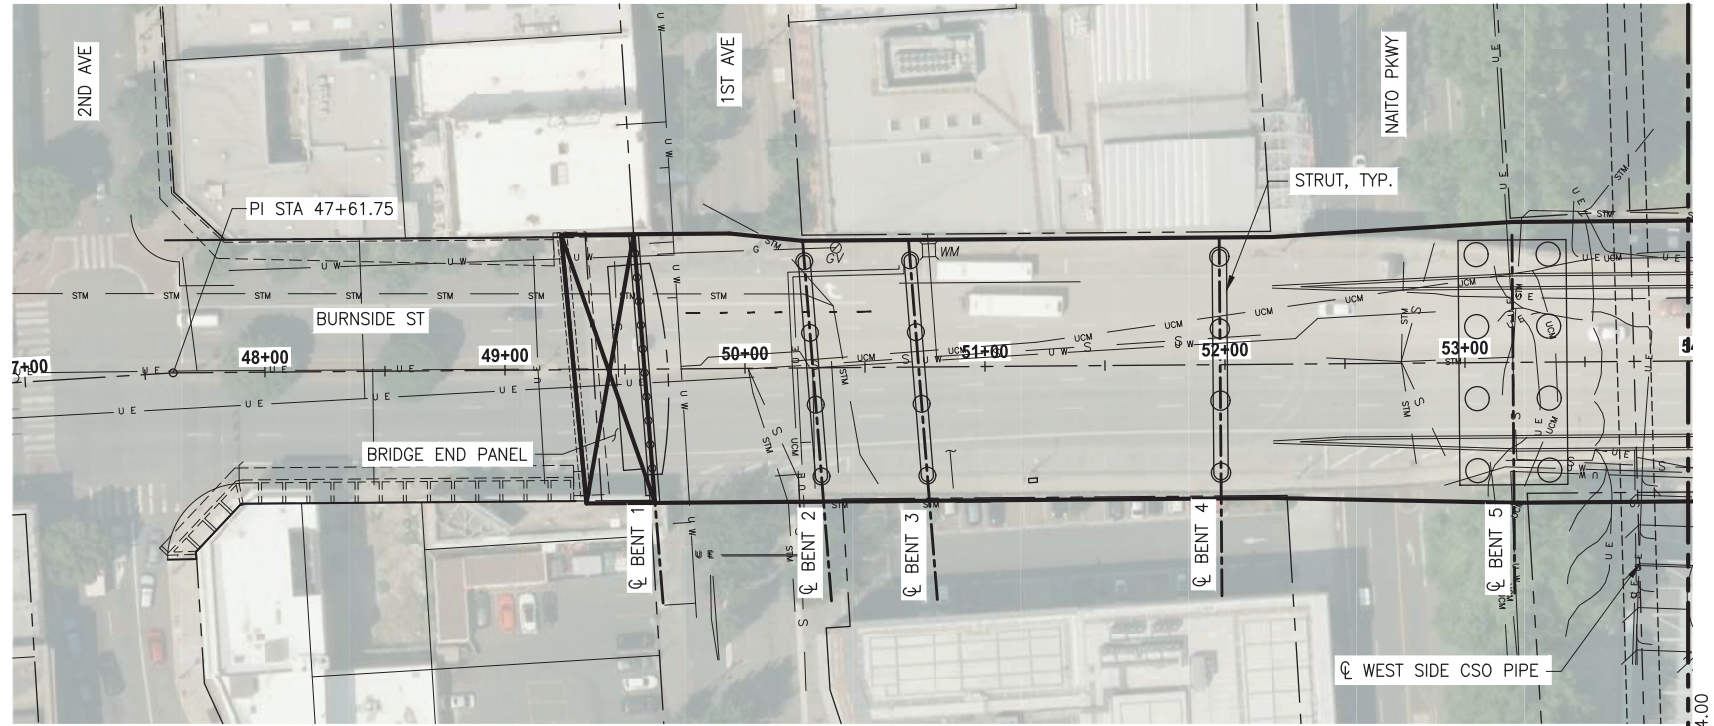

PLAN
SCALE: 1"=40'

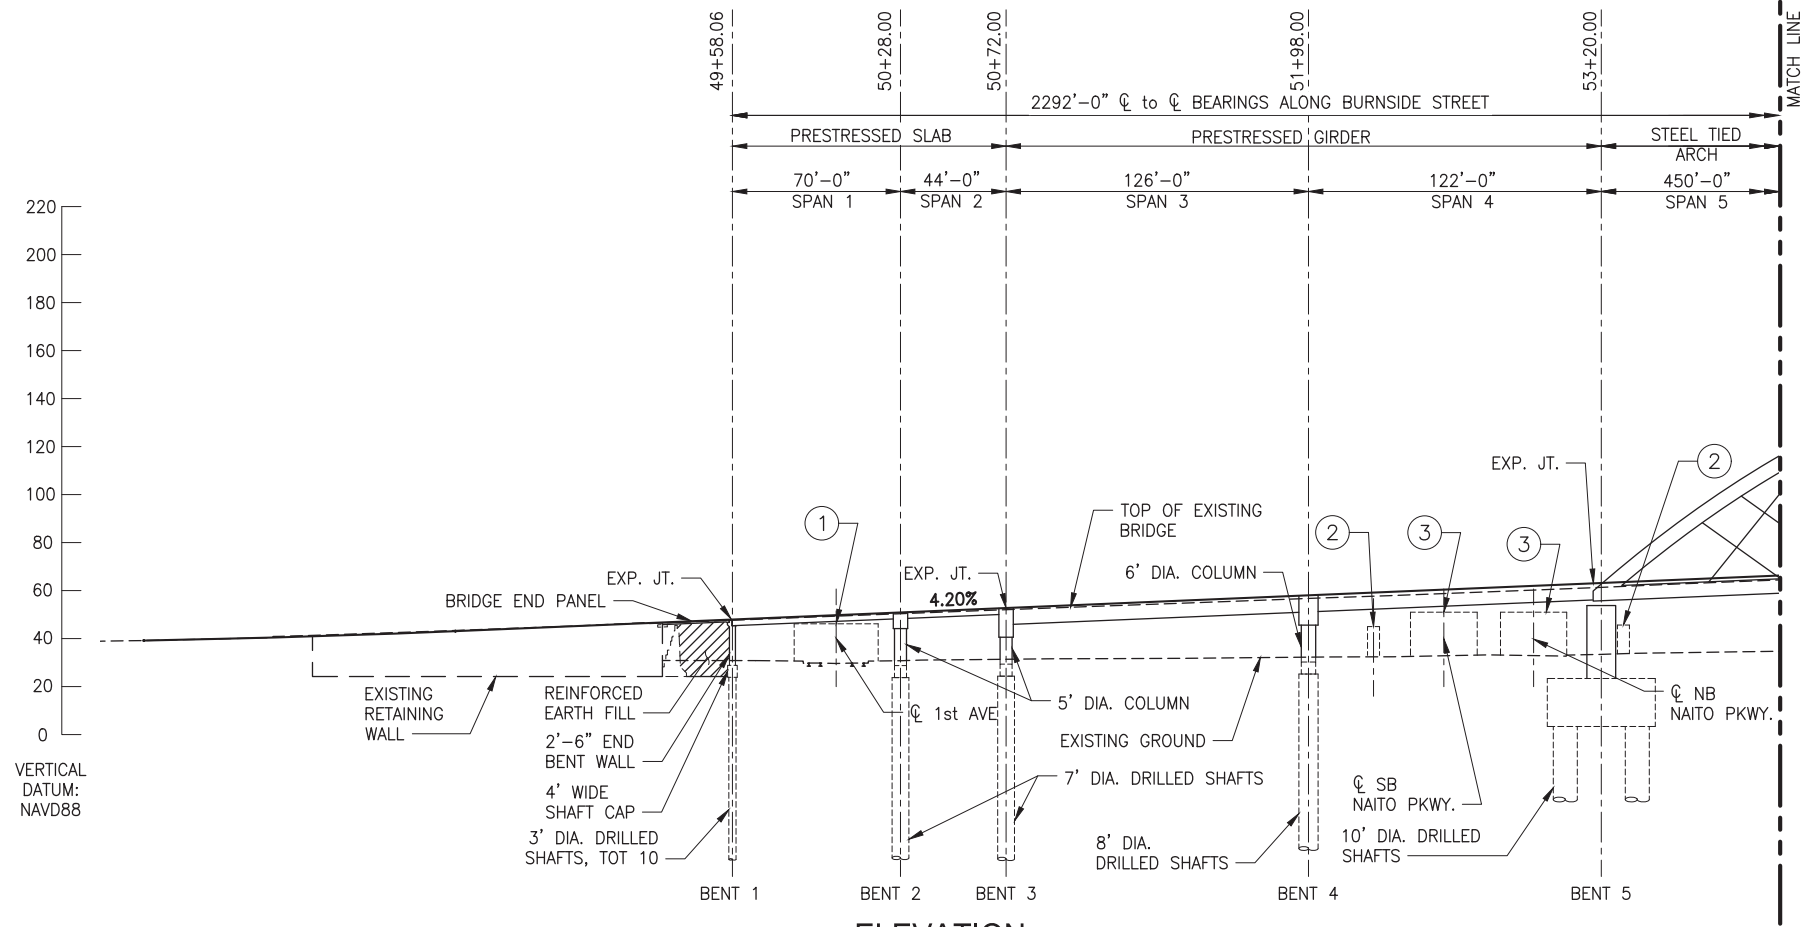


ELEVATION
SCALE: 1"=40'

CLEARANCE ENVELOPE LEGEND


①	LRT	15'-6"
②	PEDESTRIAN	12'-0"
③	CITY STREET	18'-0"
④	NAVIGATION	220'-0" W x UNLIMITED H
⑤	HIGHWAY	17'-4"
⑥	UPRR	23'-6"
⑦	CITY STREET @ 3rd AVE	13'-8"

CONCEPTUAL PLANS
JUNE 2020

MULTNOMAH COUNTY DEPARTMENT OF COMMUNITY SERVICES TRANSPORTATION DIVISION 1620 S.E. 190th AVE. PORTLAND, ORE. 97233-5999		Earthquake Ready Burnside Bridge Replacement Alternative with Long-span Approach (Bascule) MULTNOMAH COUNTY	
DESIGNED BY:		DATE:	
DRAFTED BY:		PROJECT NO.:	
CHECKED BY:		COUNTY ENGINEER	
NOT DATE:		IAN B. CANNON P.E.	
Sheet No.		BR10	

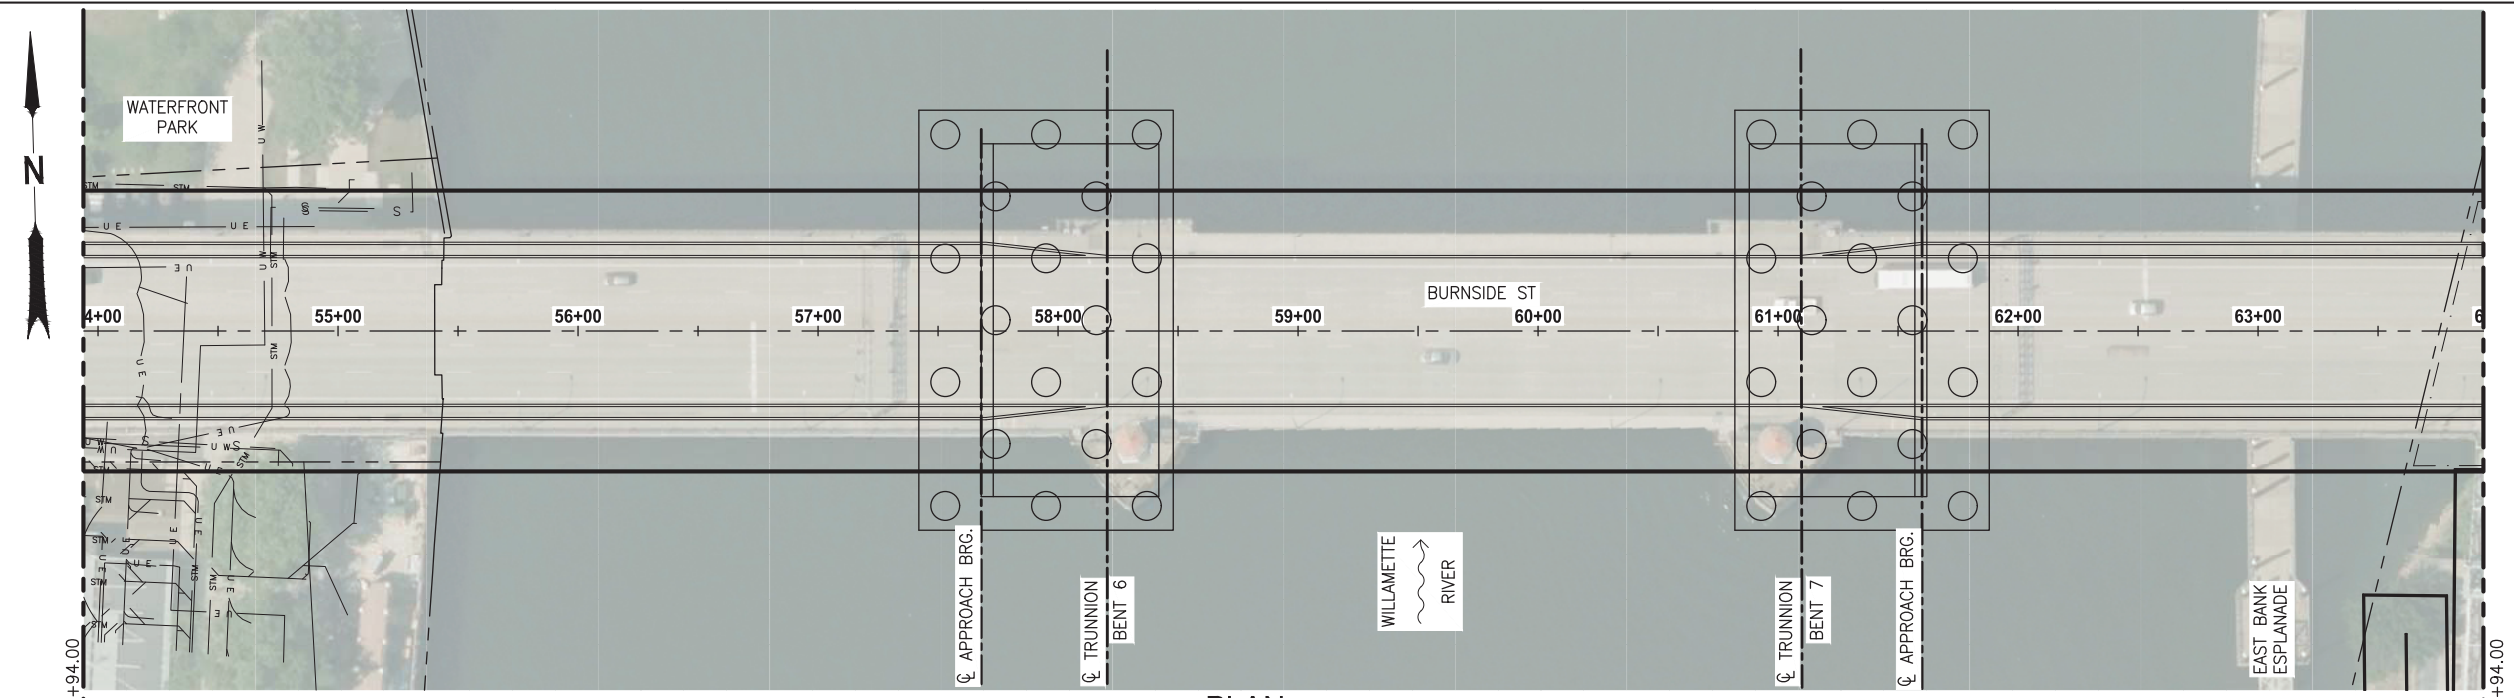

PLAN
SCALE: 1"=40'

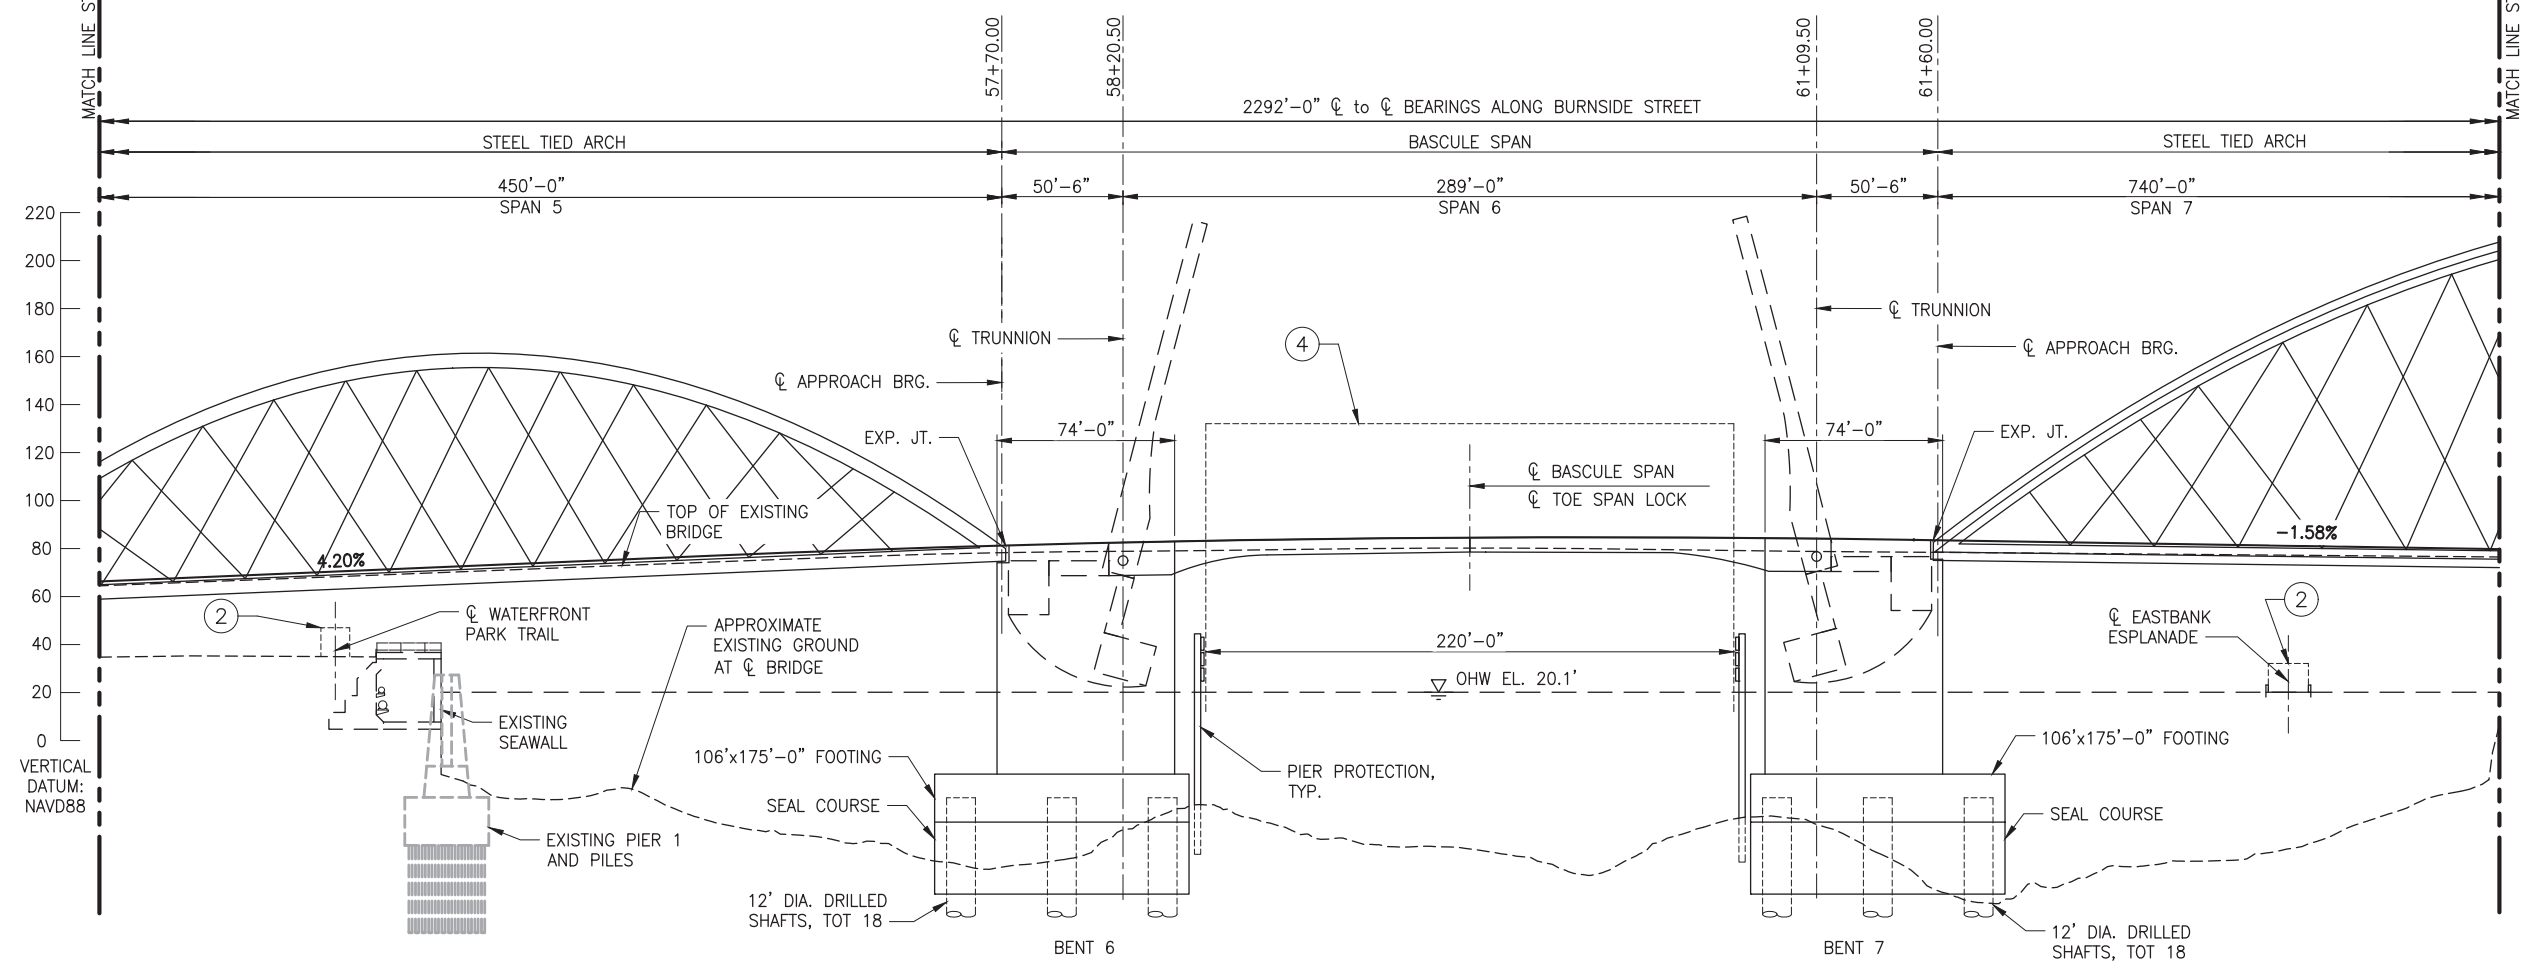

ELEVATION
SCALE: 1"=40'

CLEARANCE ENVELOPE LEGEND

①	LRT	15'-6"	⑤	HIGHWAY	17'-4"
②	PEDESTRIAN	12'-0"	⑥	UPRR	23'-6"
③	CITY STREET	18'-0"	⑦	CITY STREET @ 3rd AVE	13'-8"
④	NAVIGATION	220'-0" W x UNLIMITED H			

CONCEPTUAL PLANS
JUNE 2020

DESIGNED BY:

DRAFTED BY:

CHECKED BY:

NO. DATE:

REVISIONS

MULTNOMAH COUNTY
DEPARTMENT OF COMMUNITY SERVICES
TRANSPORTATION DIVISION
1620 S.E. 190th AVE. PORTLAND, ORE. 97233-5999


Earthquake Ready Burnside Bridge
Replacement Alternative with Long-span Approach (Bascule)
MULTNOMAH COUNTY

PROJECT NO.:


DATE:

COUNTY ENGINEER
IAN B. CANNON P.E.

Sheet No.
BR 11

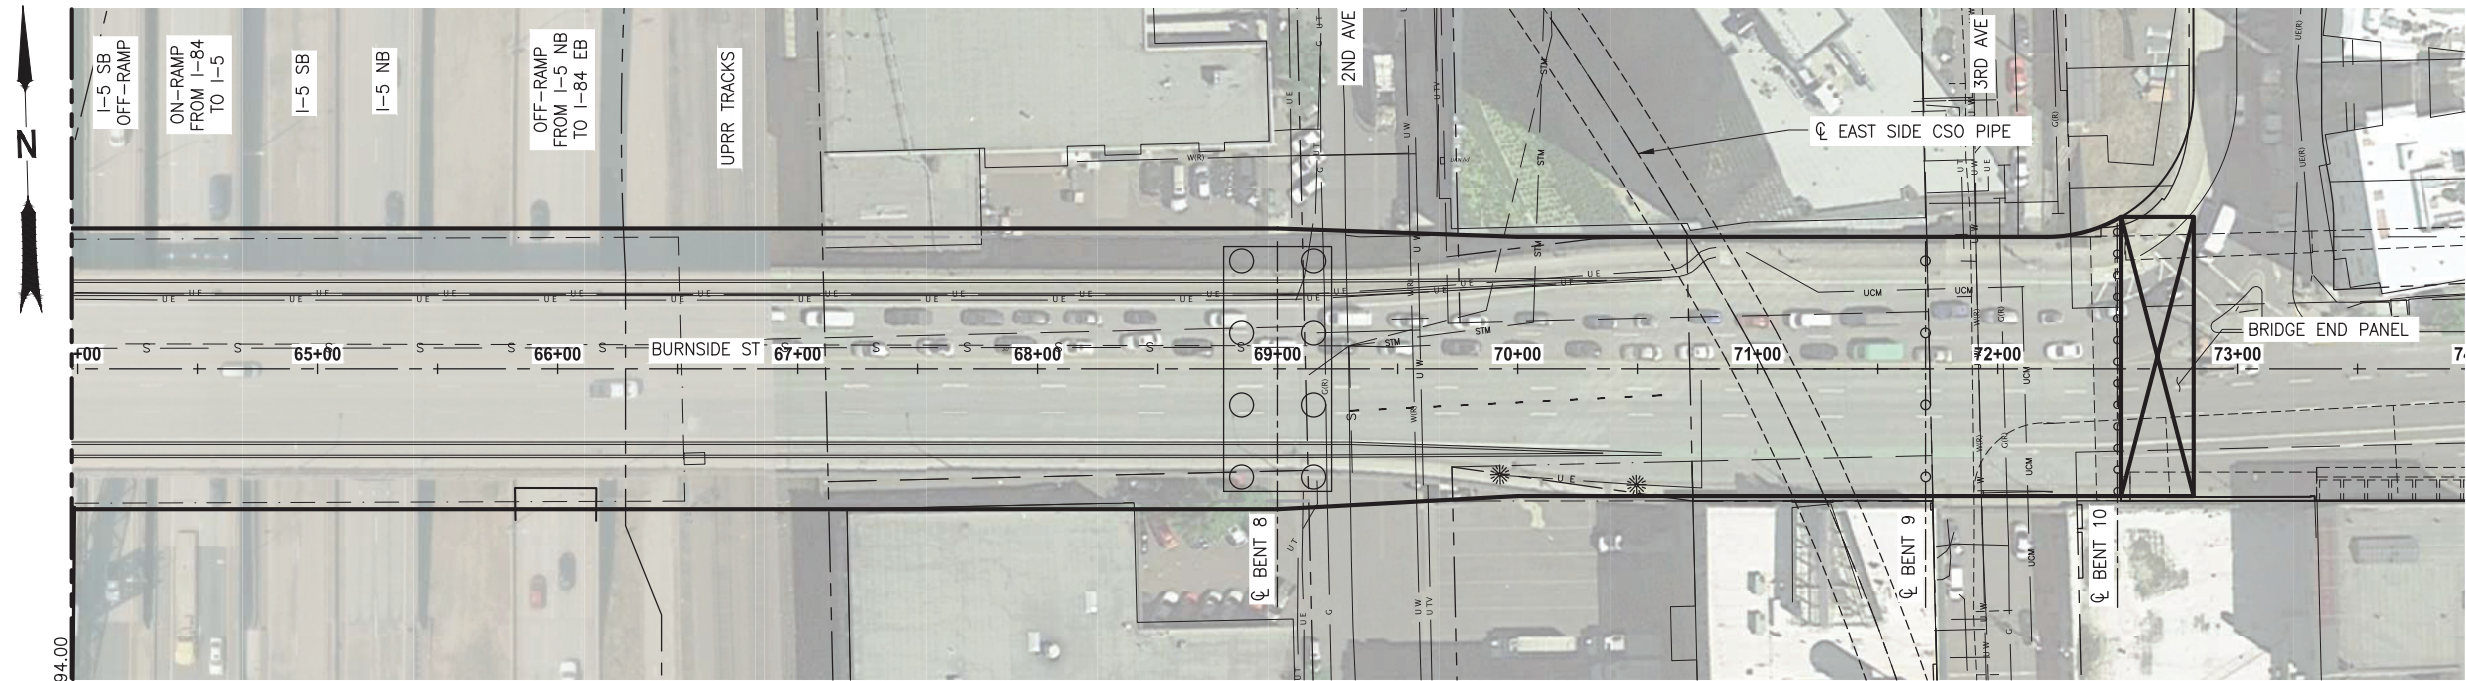

PLAN
SCALE: 1"=40'

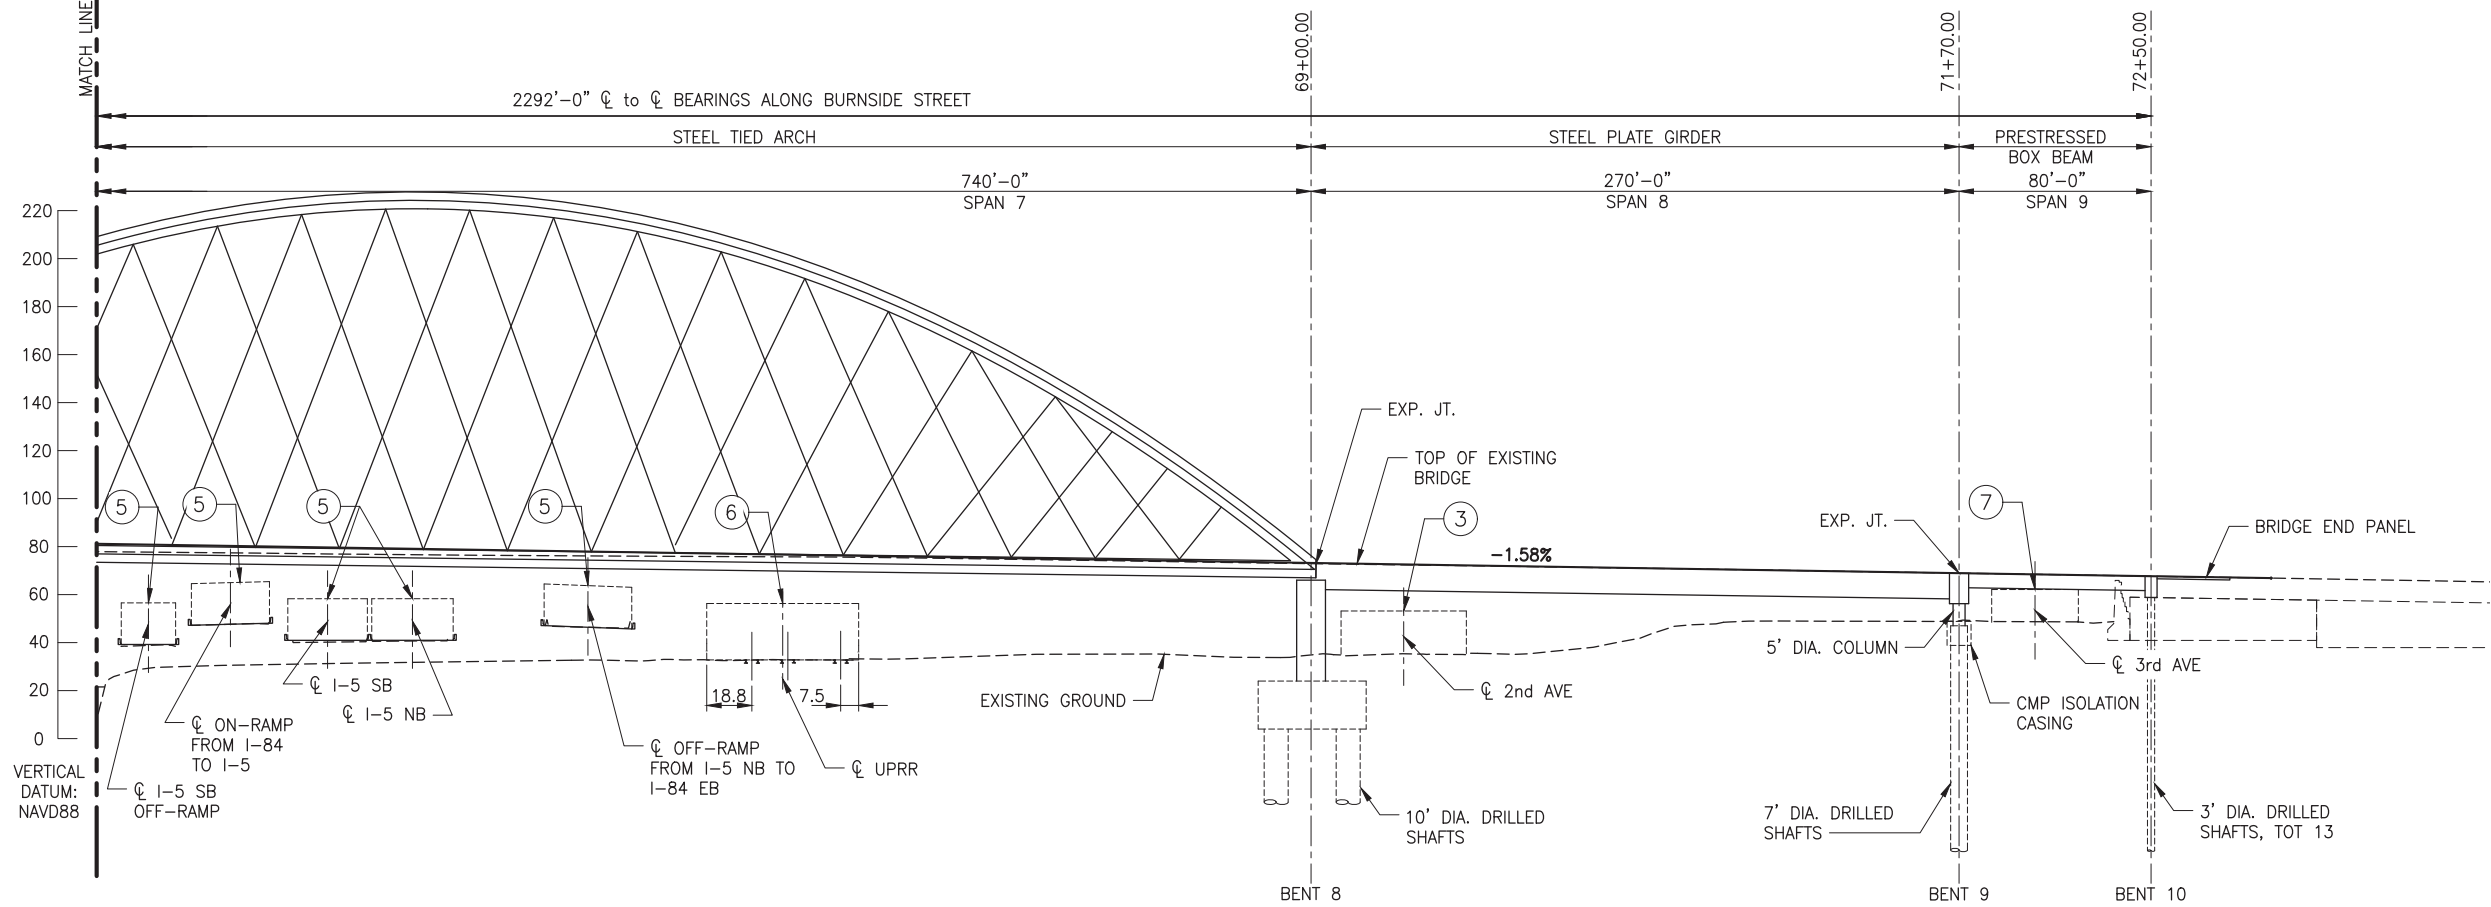

ELEVATION
SCALE: 1"=40'

CLEARANCE ENVELOPE LEGEND

①	LRT	15'-6"	⑤	HIGHWAY	17'-4"
②	PEDESTRIAN	12'-0"	⑥	UPRR	23'-6"
③	CITY STREET	18'-0"	⑦	CITY STREET @ 3rd AVE	13'-8"
④	NAVIGATION	220'-0" W x UNLIMITED H			

CONCEPTUAL PLANS
JUNE 2020

Earthquake Ready Burnside Bridge
Replacement Alternative with Long-span
Approach (Bascule)
MULTNOMAH COUNTY

MULTNOMAH COUNTY
DEPARTMENT OF COMMUNITY SERVICES
TRANSPORTATION DIVISION
1620 S.E. 190th AVE. PORTLAND, ORE. 97233-5999



DESIGNED BY:
DRAFTED BY:
CHECKED BY:

NO.	DATE:	REVISIONS


Sheet No.
BR12

DATE:

COUNTY ENGINEER


IAN B. CANNON P.E.

PROJECT NO.:

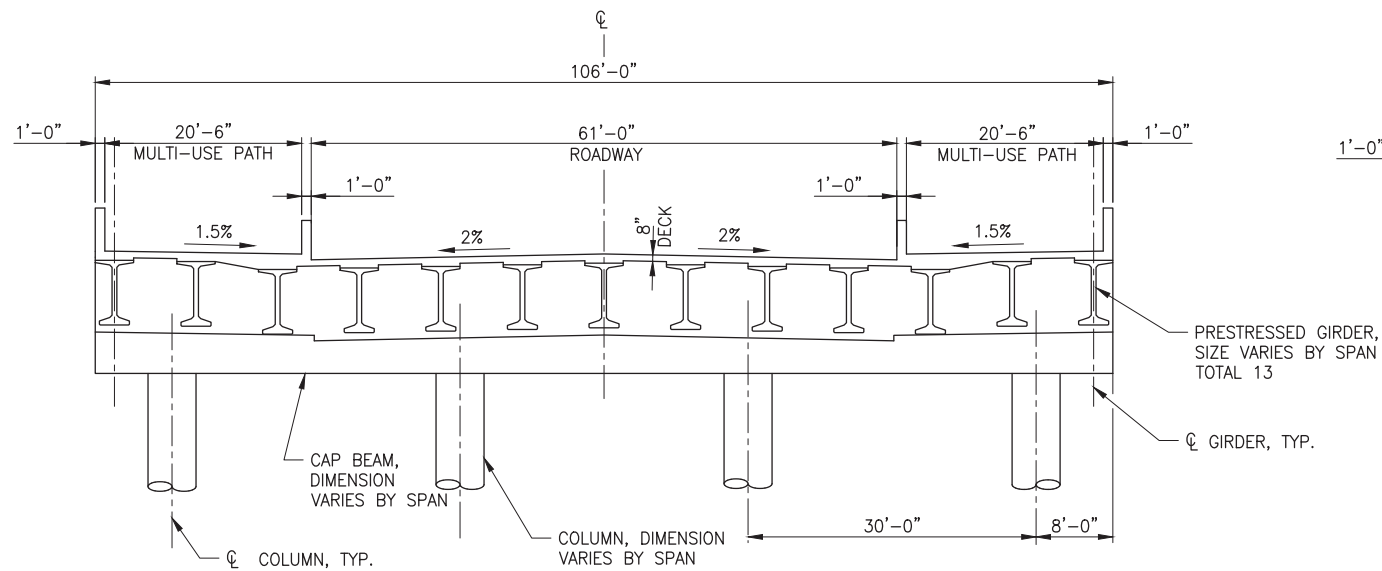


FULL WIDTH TYPICAL SECTION - PRESTRESSED CONCRETE GIRDER

SCALE: 1" = 10'-0"
(LOOKING EAST)

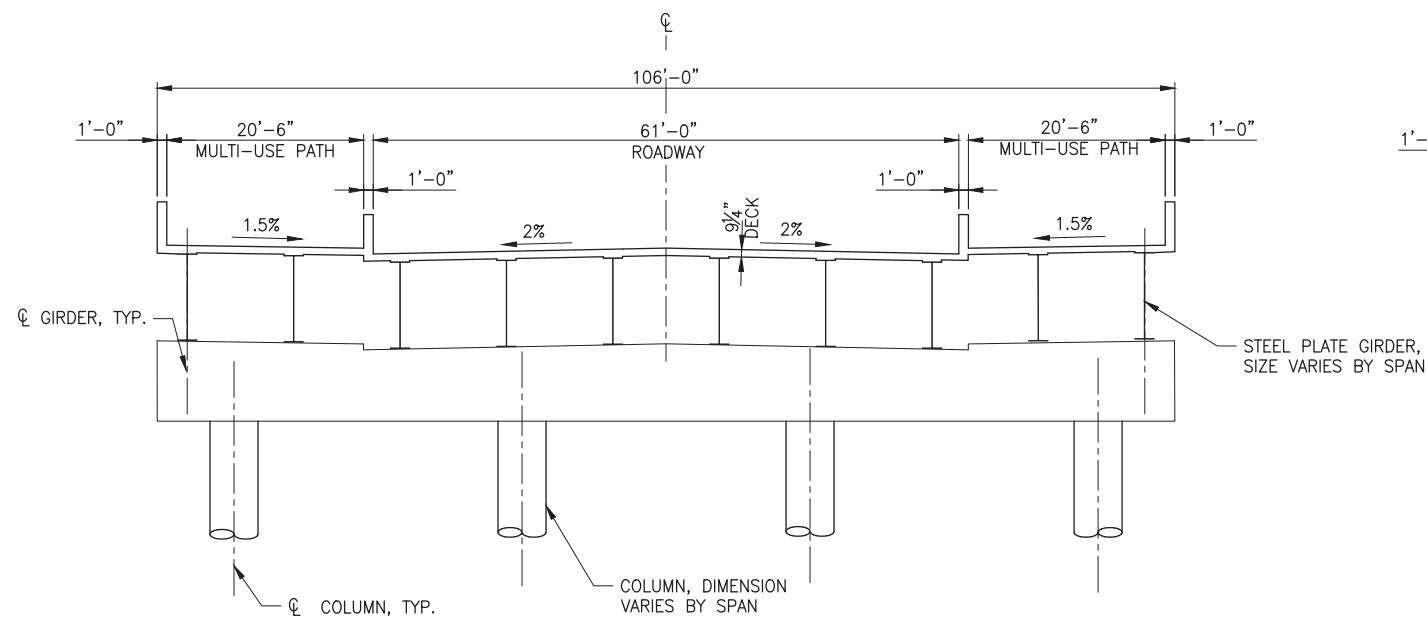


FULL WIDTH TYPICAL SECTION - STEEL PLATE GIRDER

SCALE: 1" = 10'-0"
(LOOKING EAST)

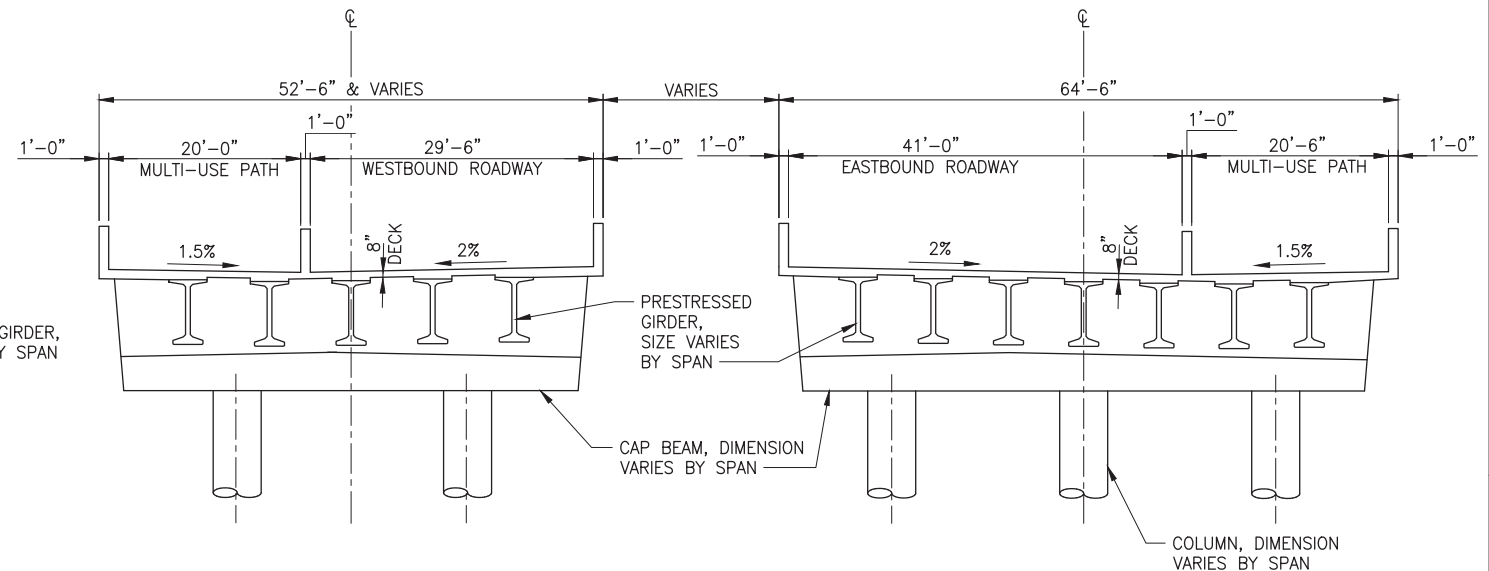

COUPLET SECTION - PRESTRESSED CONCRETE GIRDER

SCALE: 1" = 10'-0"
(LOOKING EAST)

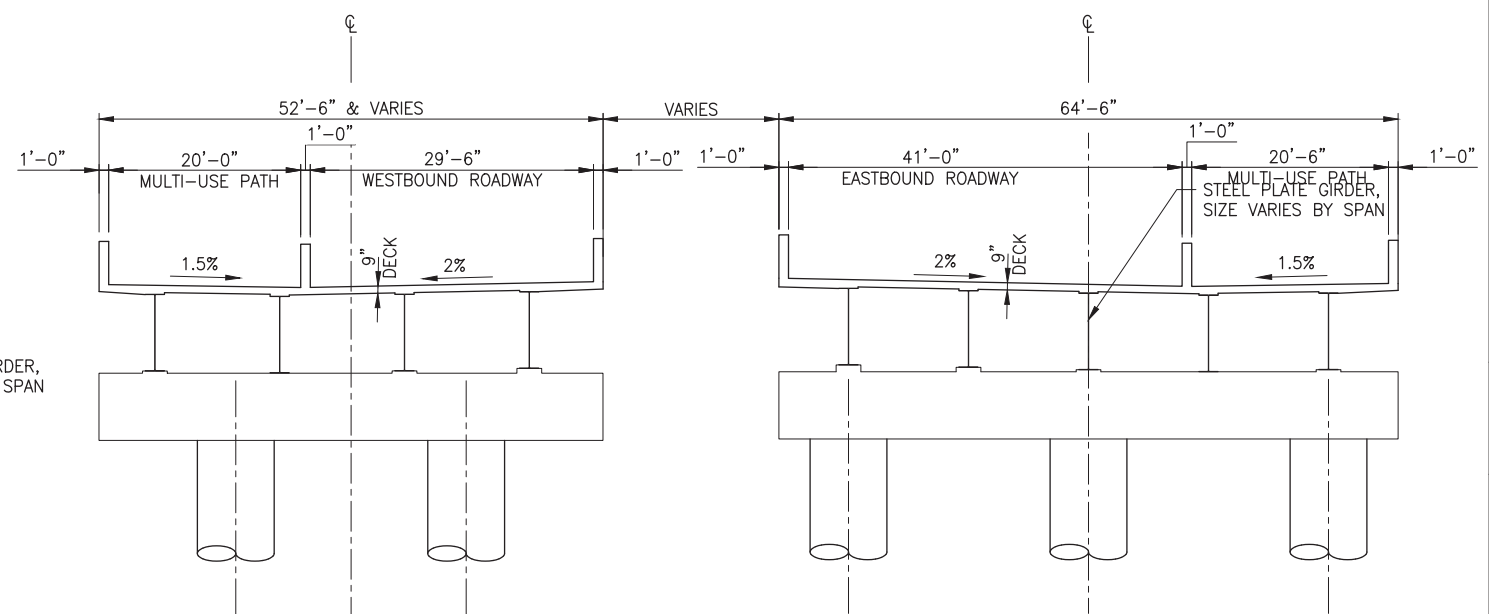

COUPLET SECTION - STEEL PLATE GIRDER

SCALE: 1" = 10'-0"
(LOOKING EAST)

NOTES:

1. FOR LANE DESIGNATIONS, SEE ROADWAY SHEETS.
2. FOR PROPOSED BRIDGE PROFILE, SEE ROADWAY SHEETS.

CONCEPTUAL PLANS
JUNE 2020

Earthquake Ready Burnside Bridge
Replacement Alternative with Couch
Extension (Bascule)
MULTNOMAH COUNTY

PROJECT NO.:

DATE:

MULTNOMAH COUNTY
DEPARTMENT OF COMMUNITY SERVICES
TRANSPORTATION DIVISION
1620 S.E. 190th AVE. PORTLAND, ORE. 97233-9999



COUNTY ENGINEER

IAN B. CANNON P.E.

DESIGNED BY:

DRAFTED BY:

CHECKED BY:




REVISIONS

NO. DATE:

Sheet No.


BR13


CONCEPTUAL PLANS
JUNE 2020

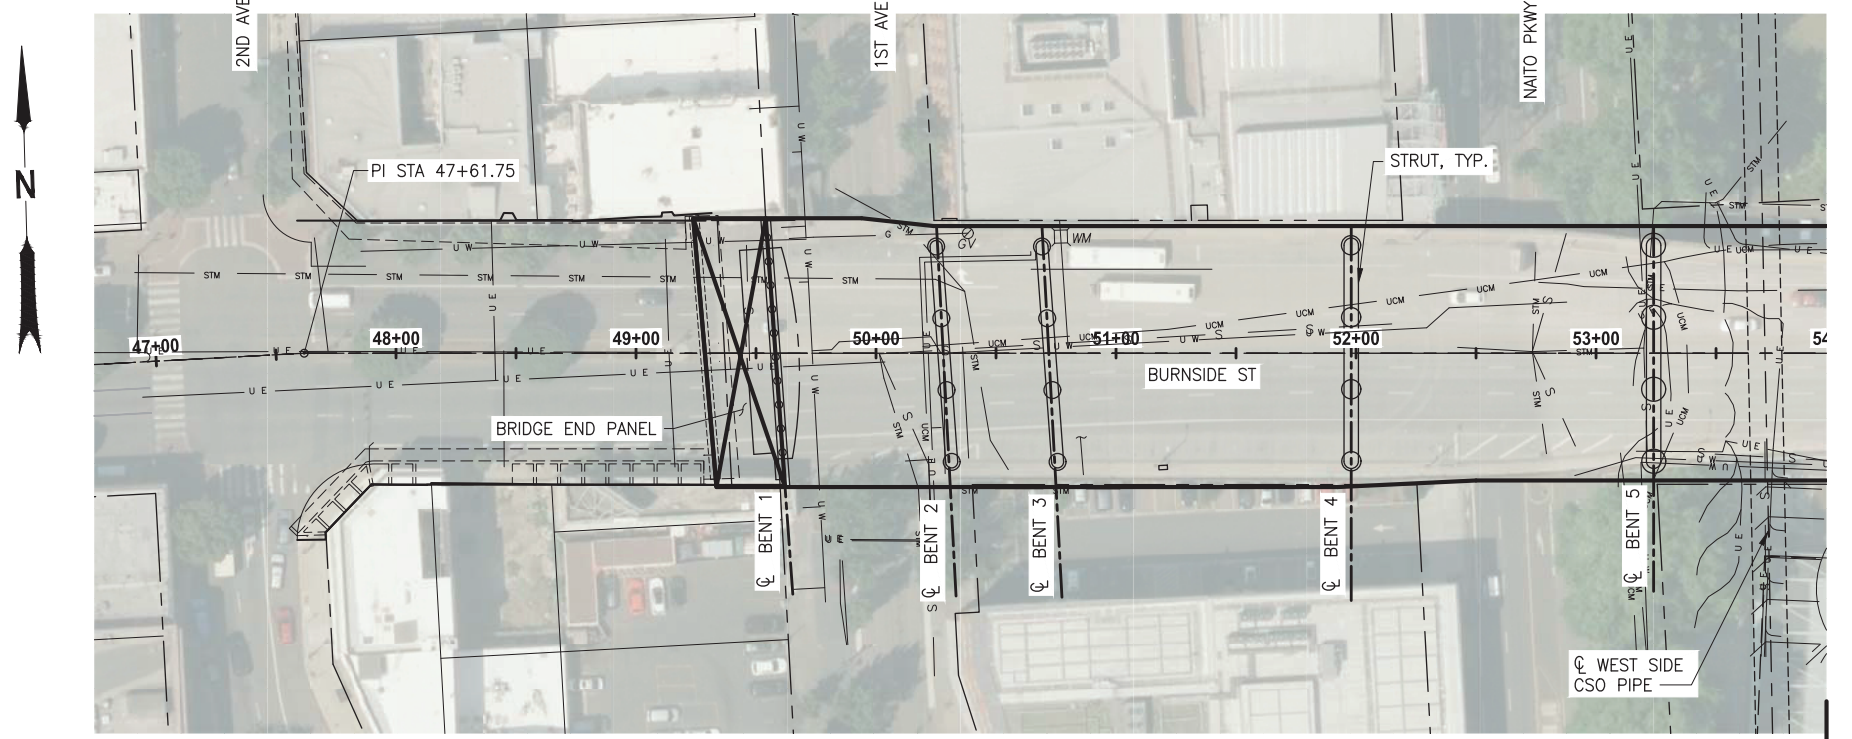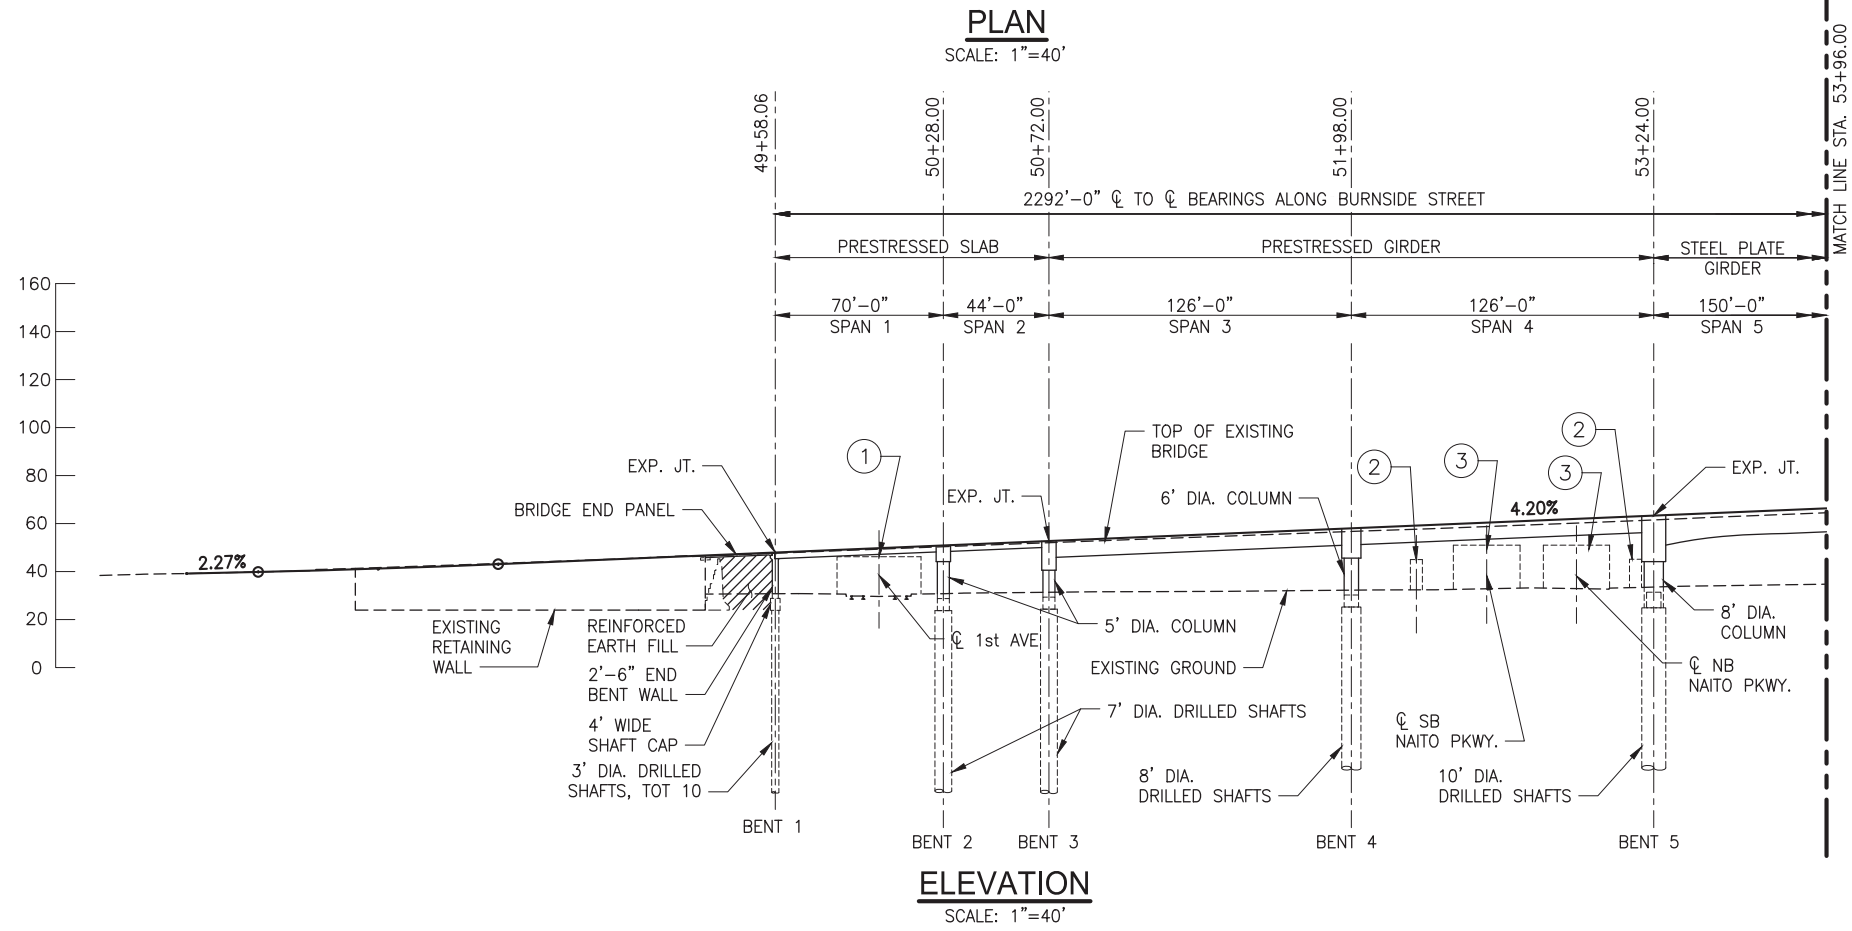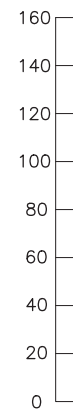


CLEARANCE ENVELOPE LEGEND

①	LRT	15'-6"
②	PEDESTRIAN	12'-0"
③	CITY STREET	18'-0"
④	NAVIGATION	220'-0" W x UNLIMITED H
⑤	HIGHWAY	17'-4"
⑥	UPRR	23'-6"
⑦	CITY STREET © 3rd AVE	13'-8"

 MULTNOMAH COUNTY DEPARTMENT OF COMMUNITY SERVICES TRANSPORTATION DIVISION 1620 S.E. 190th AVE. PORTLAND, ORE. 97233-5999		Earthquake Ready Burnside Bridge	
		Replacement Alternative with Couch Extension (Bascule)	
DESIGNED BY:		DATE:	
DRAFTED BY:		PROJECT NO.:	
CHECKED BY:		COUNTY ENGINEER	
NO. DATE:		IAN B. CANNON P.E.	
Sheet No.		BR14	

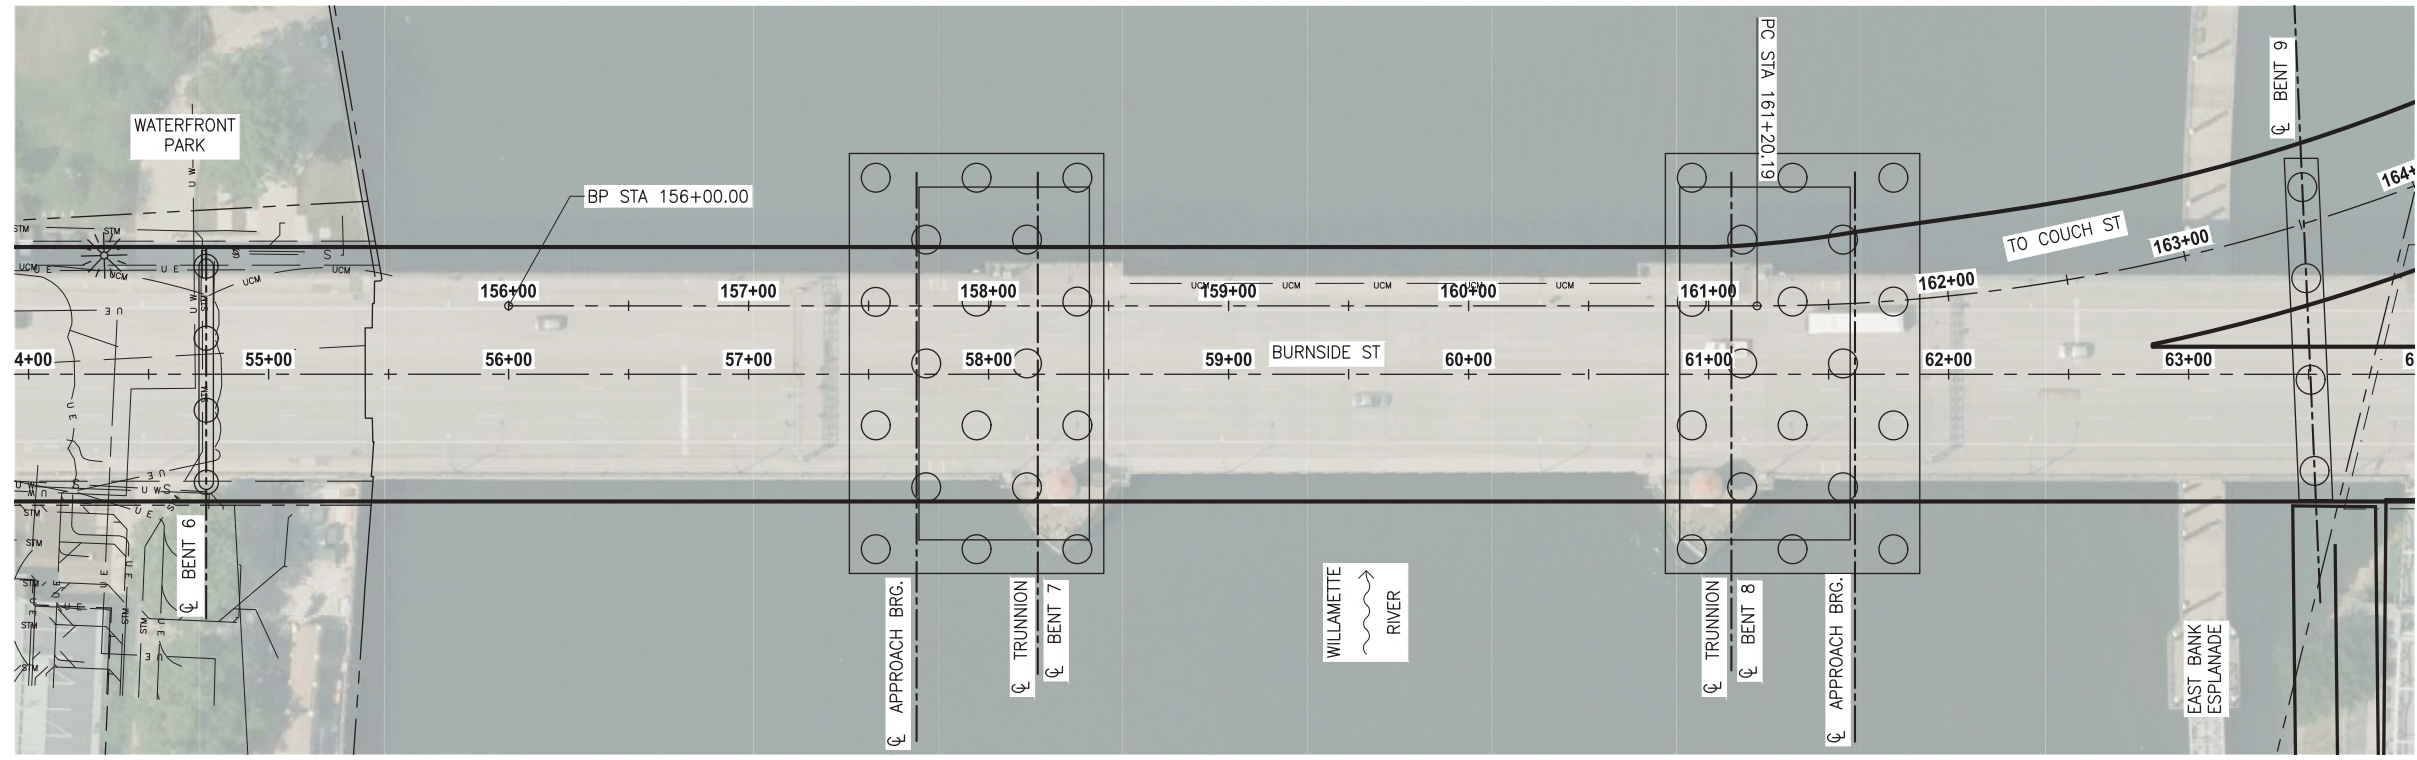

PLAN
SCALE: 1"=40'

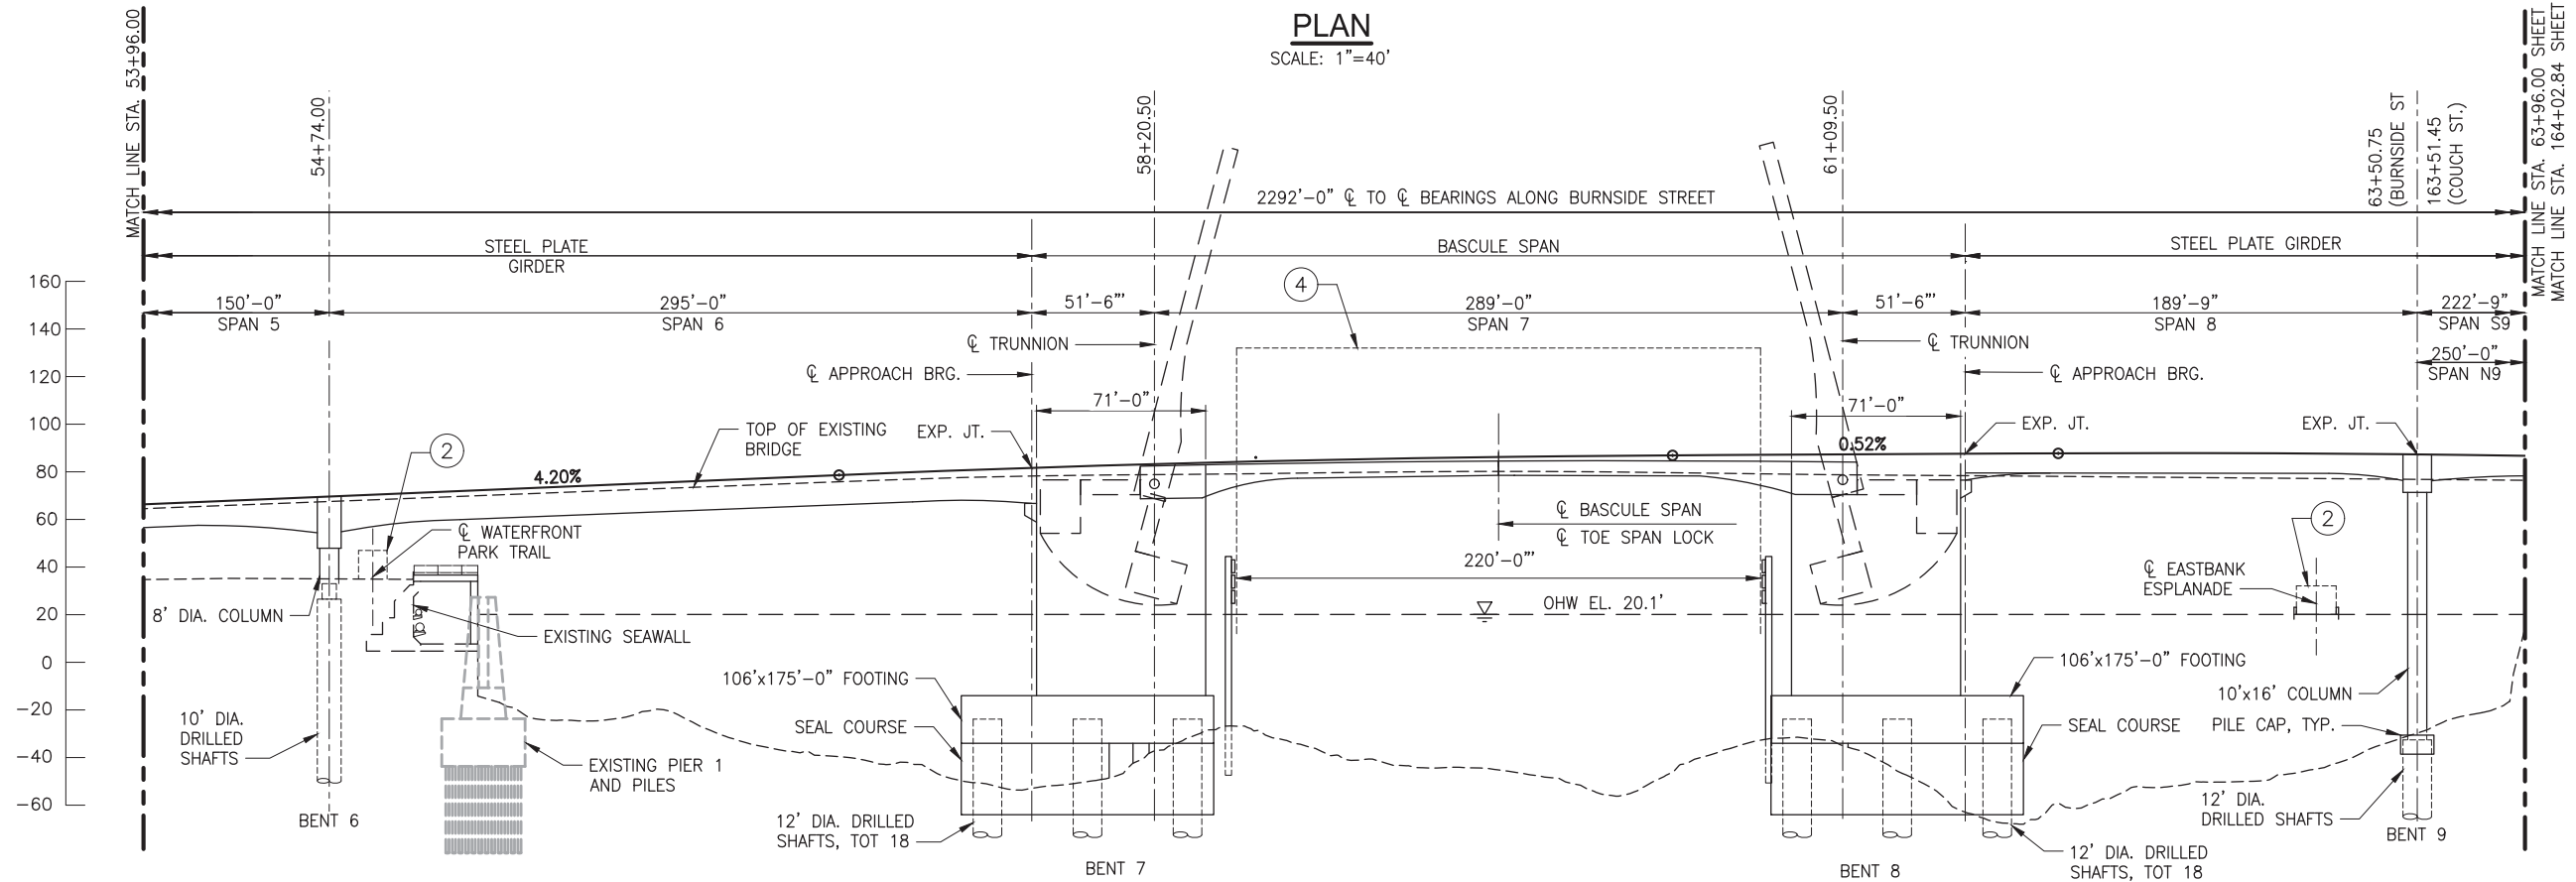

ELEVATION
SCALE: 1"=40'

NOTE:
EASTBOUND BRIDGE ELEVATION SHOWN,
FOR WESTBOUND BRIDGE
SEE SHEET BR05.

CLEARANCE ENVELOPE LEGEND

①	LRT	15'-6"	⑤	HIGHWAY	17'-4"
②	PEDESTRIAN	12'-0"	⑥	UPRR	23'-6"
③	CITY STREET	18'-0"	⑦	CITY STREET	13'-8"
④	NAVIGATION	220'-0" W x UNLIMITED H			

CONCEPTUAL PLANS
JUNE 2020

Earthquake Ready Burnside Bridge

Replacement Alternative with Couch Extension (Bascule)

MULTNOMAH COUNTY

DATE: PROJECT NO.:

MULTNOMAH COUNTY

DEPARTMENT OF COMMUNITY SERVICES

TRANSPORTATION DIVISION

1620 S.E. 190th AVE. PORTLAND, ORE. 97233-5999

DESIGNED BY: DRAFTED BY: CHECKED BY:

NO DATE:

NO DATE:

NO DATE:

NO DATE:

REVISIONS

NO DATE:

NO DATE:

NO DATE:

NO DATE:


IAN B. CANNON P.E.

COUNTY ENGINEER

Sheet No.

BR15

CONCEPTUAL PLANS
JUNE 2020

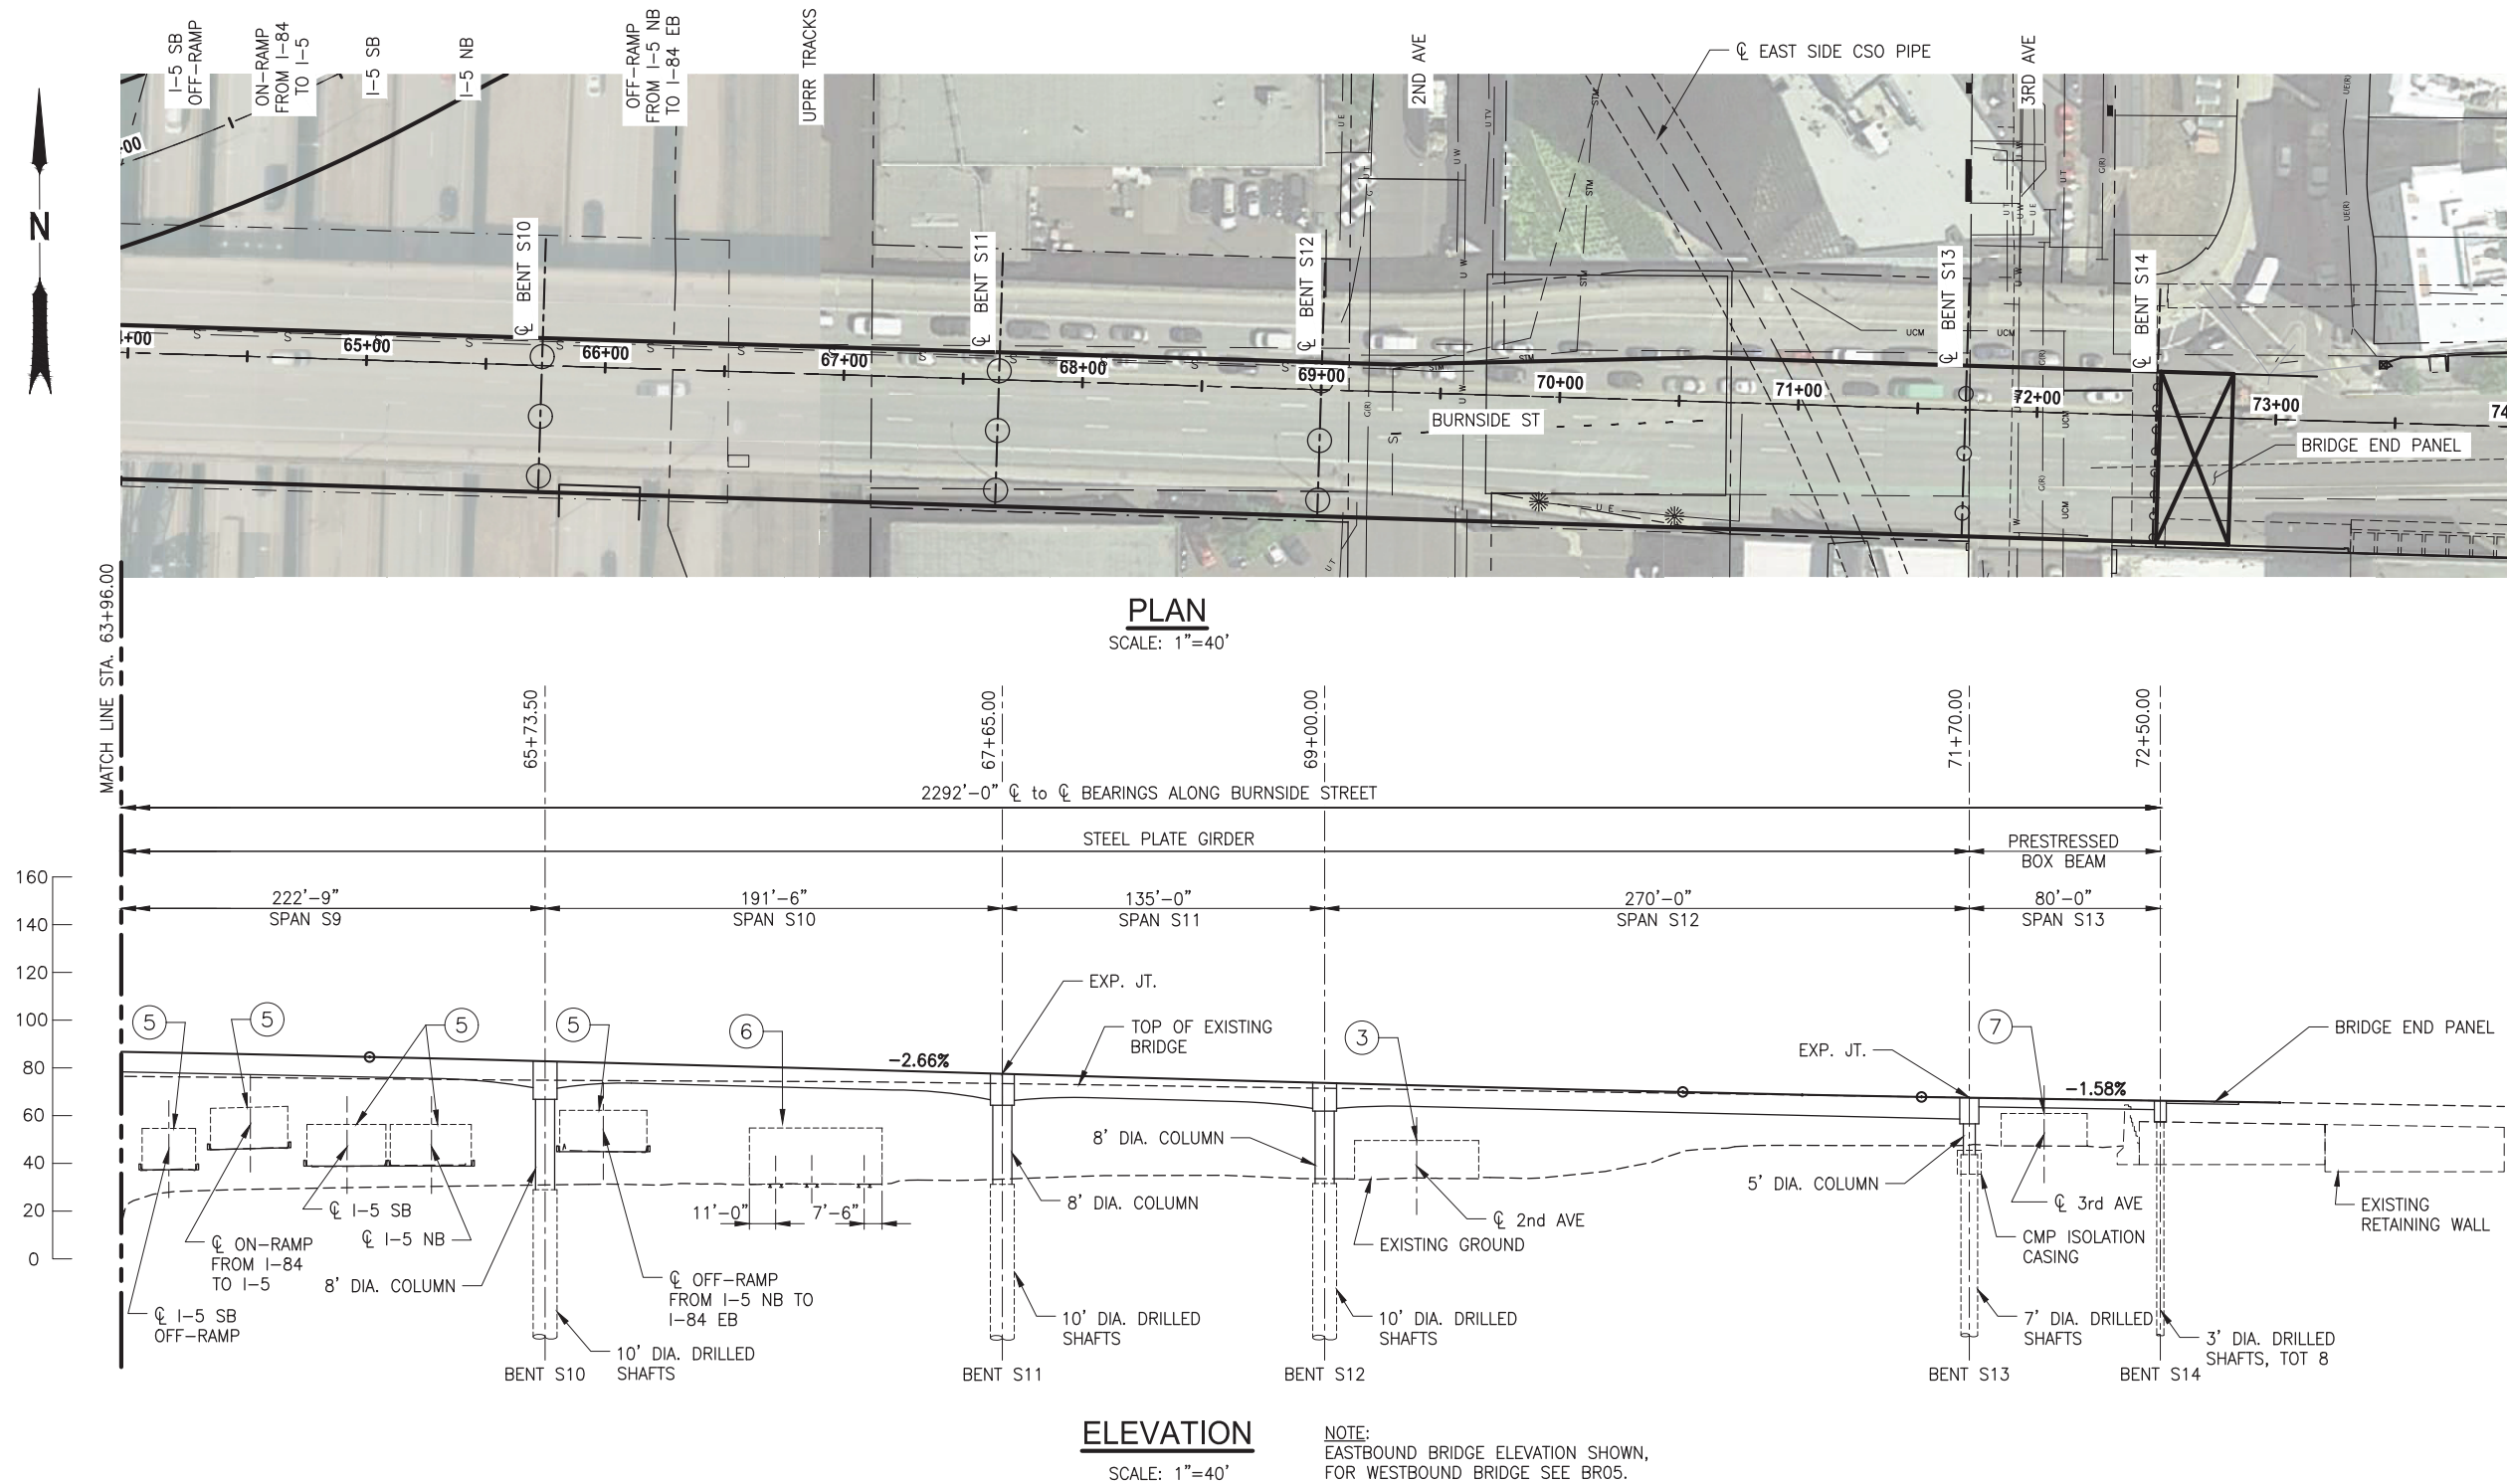

REVISIONS

NO	DATE		

Sheet No.
BR16

DESIGNED BY:

DRAFTED BY:

CHECKED BY:



MULTNOMAH COUNTY
DEPARTMENT OF COMMUNITY SERVICES
TRANSPORTATION DIVISION
1620 S.E. 190th AVE. PORTLAND, ORE. 97233-5999


Earthquake Ready Burnside Bridge
Replacement Alternative with Couch
Extension (Bascule)
MULTNOMAH COUNTY

IAN B. CANNON P.E.

COUNTY ENGINEER


DATE:

PROJECT NO.:

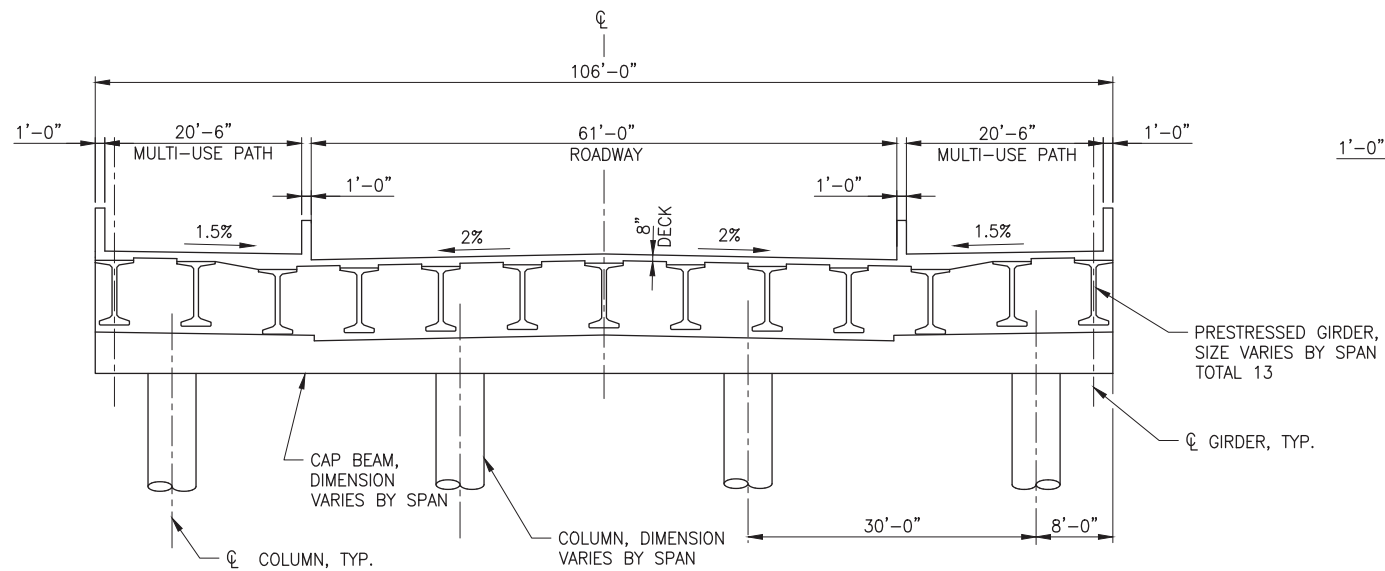


FULL WIDTH TYPICAL SECTION - PRESTRESSED CONCRETE GIRDER

SCALE: 1" = 10'-0"
(LOOKING EAST)

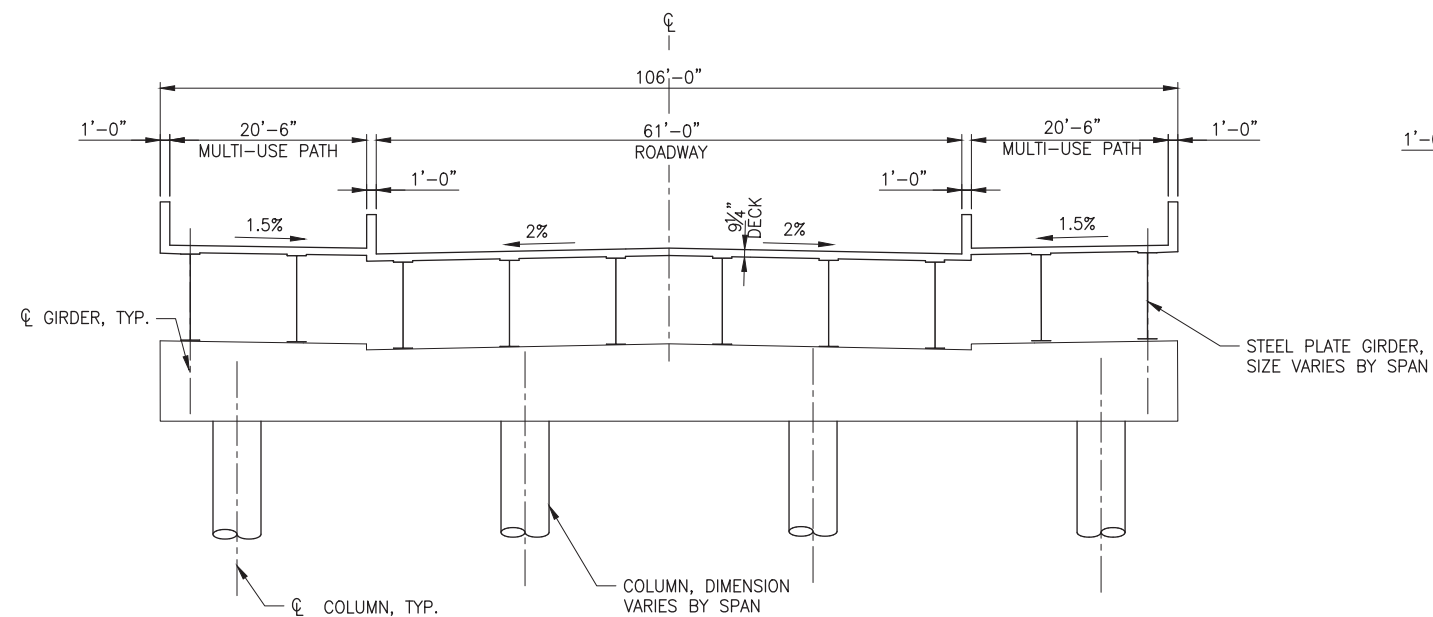


FULL WIDTH TYPICAL SECTION - STEEL PLATE GIRDER

SCALE: 1" = 10'-0"
(LOOKING EAST)

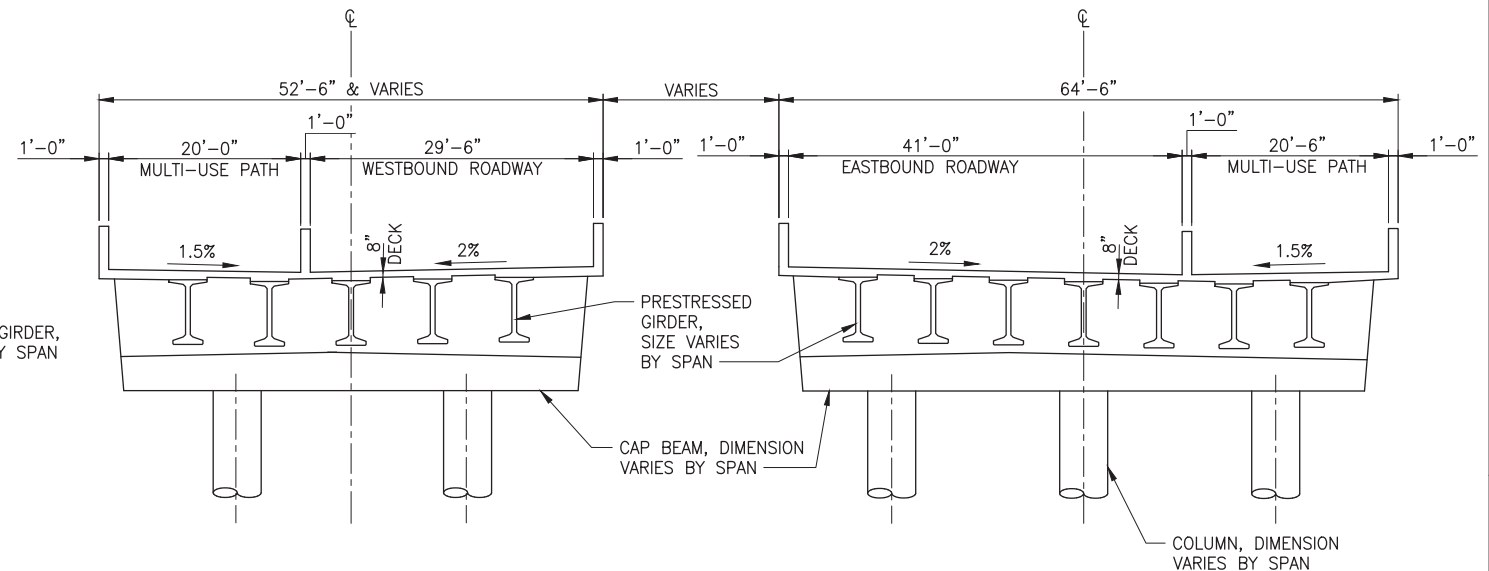

COUPLET SECTION - PRESTRESSED CONCRETE GIRDER

SCALE: 1" = 10'-0"
(LOOKING EAST)

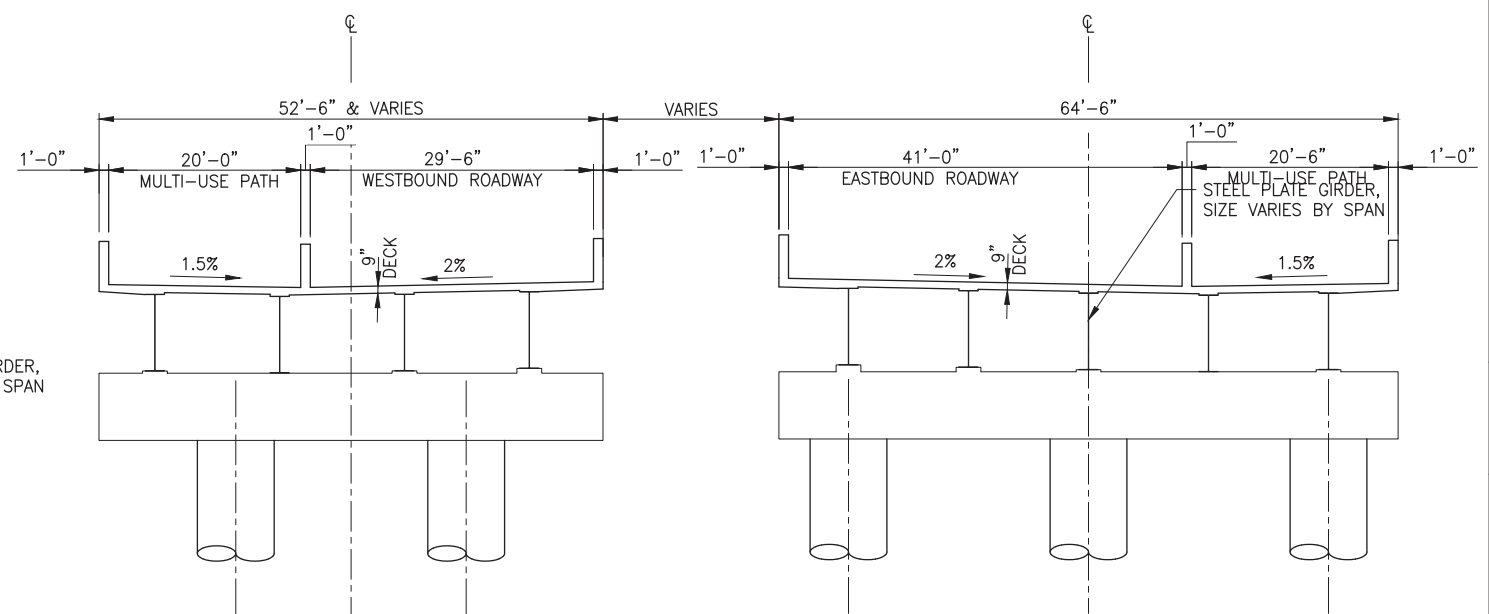

COUPLET SECTION - STEEL PLATE GIRDER

SCALE: 1" = 10'-0"
(LOOKING EAST)

NOTES:

1. FOR LANE DESIGNATIONS, SEE ROADWAY SHEETS.
2. FOR PROPOSED BRIDGE PROFILE, SEE ROADWAY SHEETS.

CONCEPTUAL PLANS
JUNE 2020

Earthquake Ready Burnside Bridge
Replacement Alternative with Couch
Extension (Left)
MULTNOMAH COUNTY

PROJECT NO.:

DATE:

MULTNOMAH COUNTY
DEPARTMENT OF COMMUNITY SERVICES
TRANSPORTATION DIVISION
1620 S.E. 190th AVE. PORTLAND, ORE. 97233-9999



COUNTY ENGINEER

IAN B. CANNON P.E.

DESIGNED BY:

DRAFTED BY:

CHECKED BY:



REVISIONS

NO. DATE:


Sheet No.

BR18


CONCEPTUAL PLANS
JUNE 2020

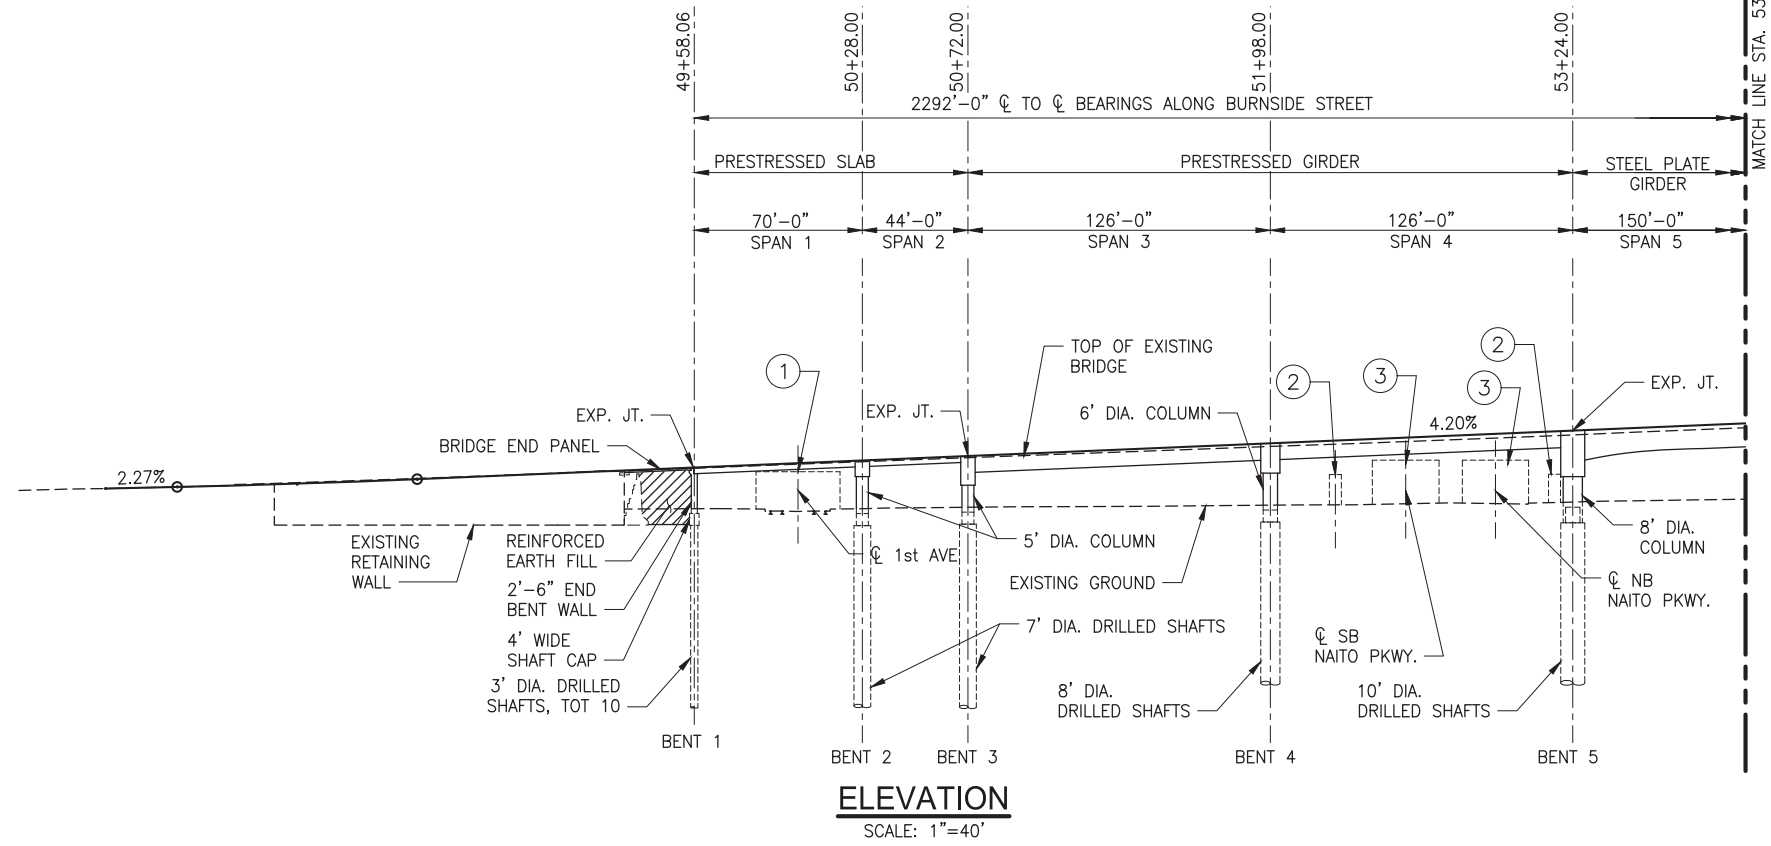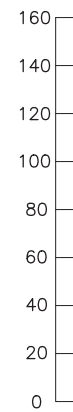


CLEARANCE ENVELOPE LEGEND		
①	LRT	15'-6"
②	PEDESTRIAN	12'-0"
③	CITY STREET	18'-0"
④	NAVIGATION	220'-0" W x 147'-0" H
⑤	HIGHWAY	17'-4"
⑥	UPRR	23'-6"
⑦	CITY STREET © 3rd AVE	13'-8"

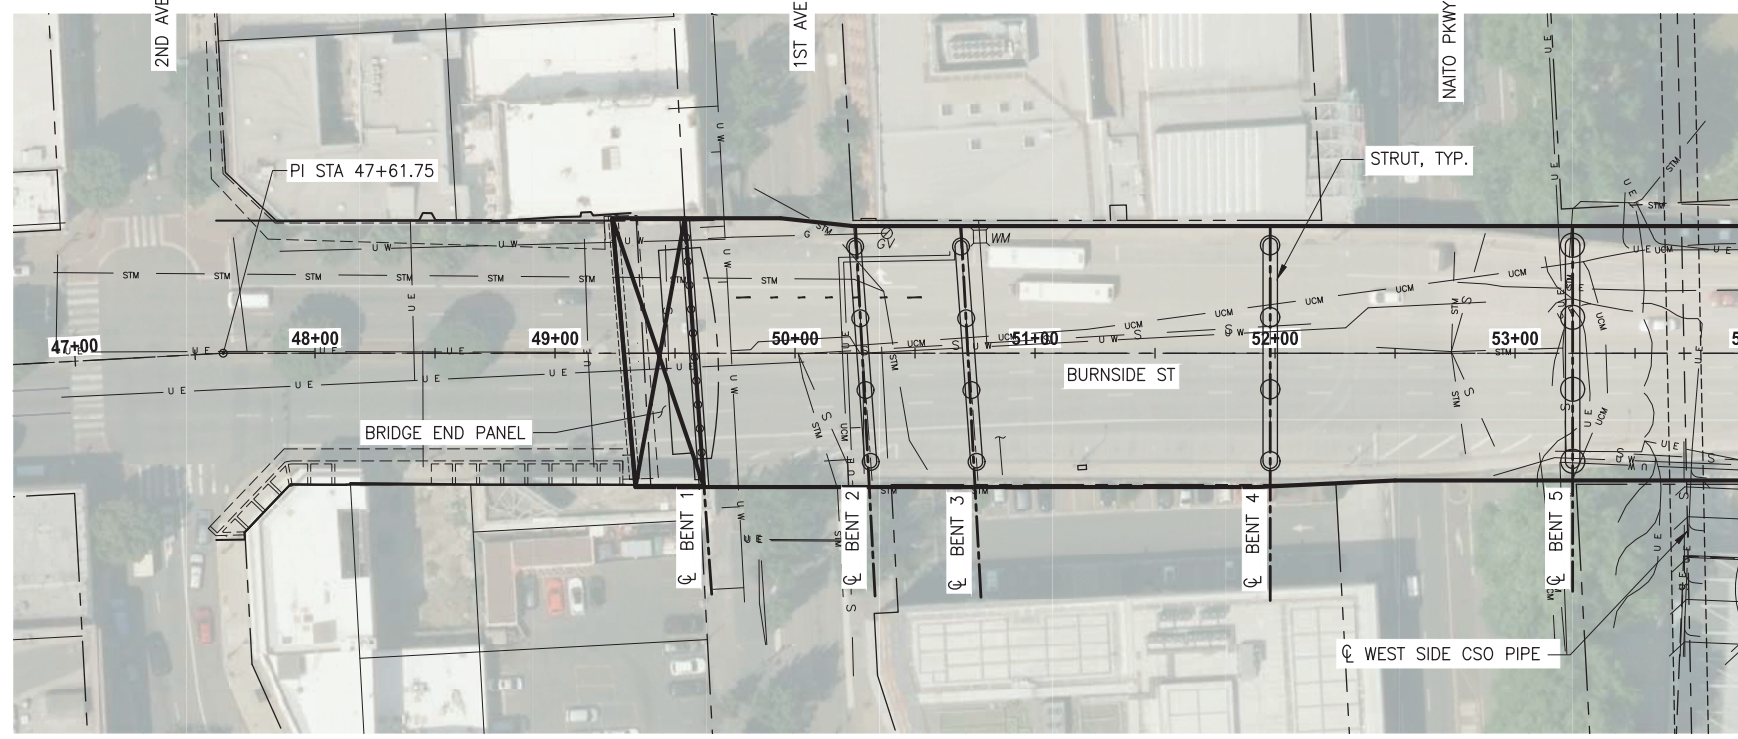

DESIGNED BY:		EARTHQUAKE READY BURNSIDE BRIDGE	
DRAFTED BY:		REPLACEMENT ALTERNATIVE WITH COUCH	
CHECKED BY:		EXTENSION (LEFT)	
NO. DATE:		MULTNOMAH COUNTY	
Sheet No.		PROJECT NO.:	
BR19		DATE:	
REVISIONS		COUNTY ENGINEER	
		IAN B. CANNON P.E.	
		MULTNOMAH COUNTY	
		DEPARTMENT OF COMMUNITY SERVICES	
		TRANSPORTATION DIVISION	
		1620 S.E. 190th AVE. PORTLAND, ORE. 97233-5999	

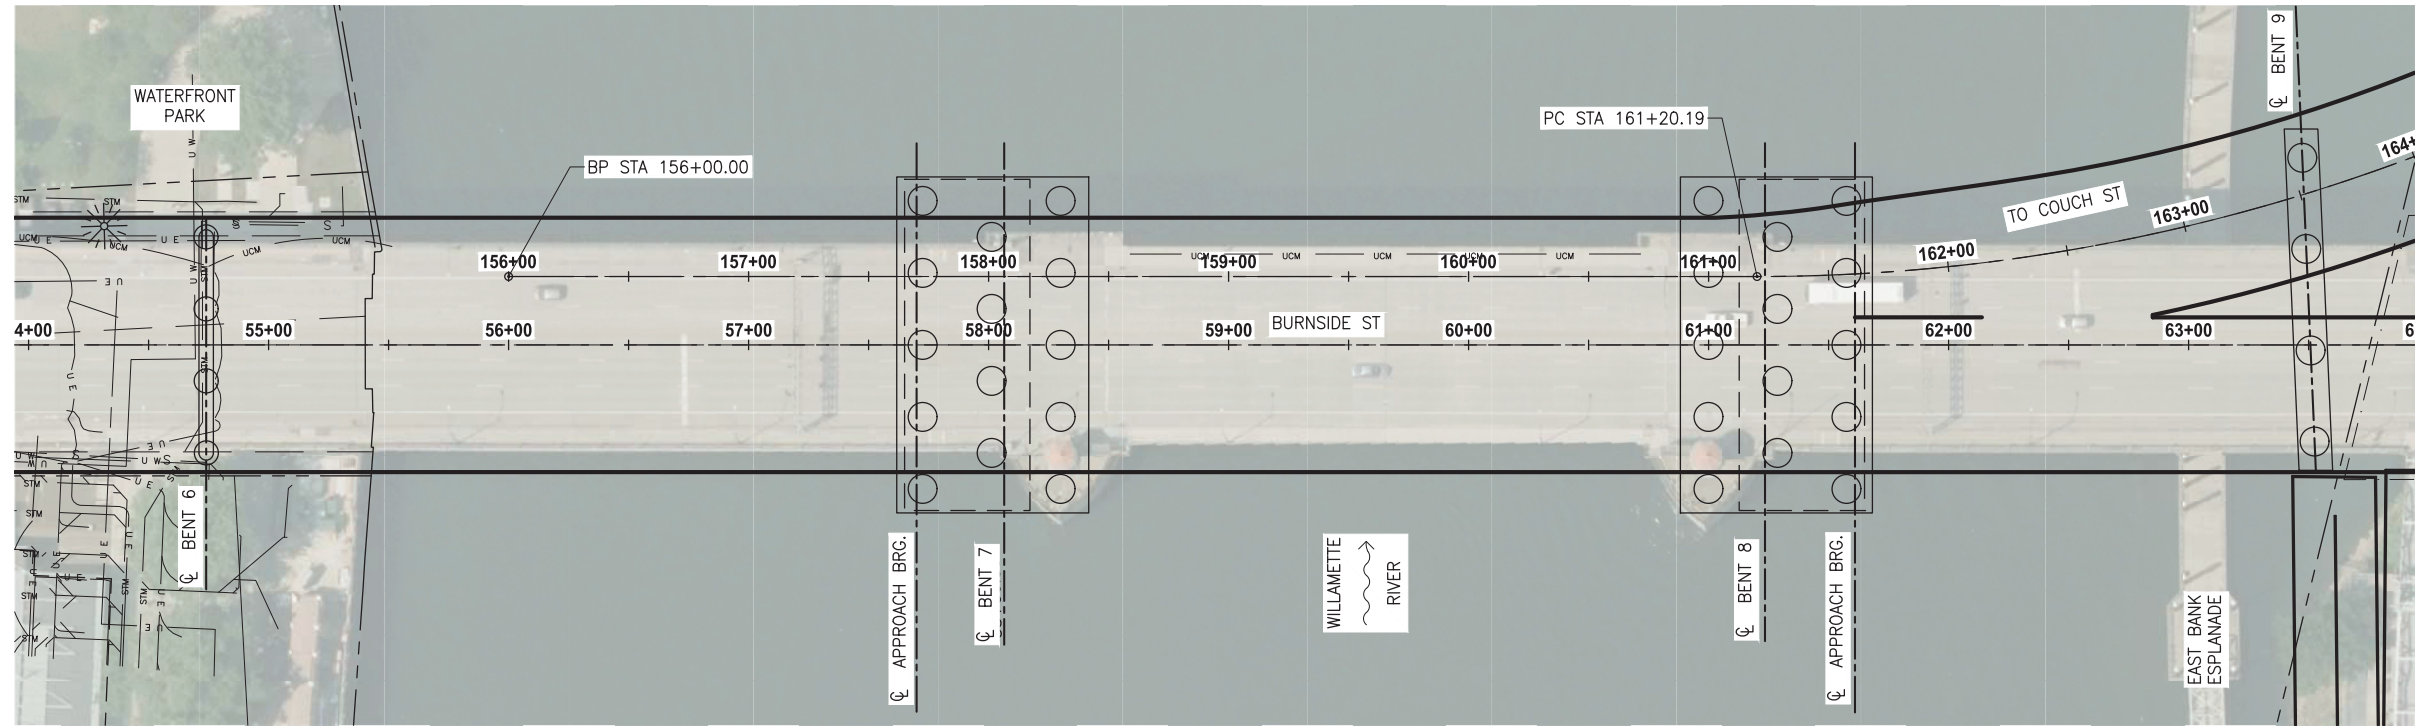

PLAN
SCALE: 1"=40'

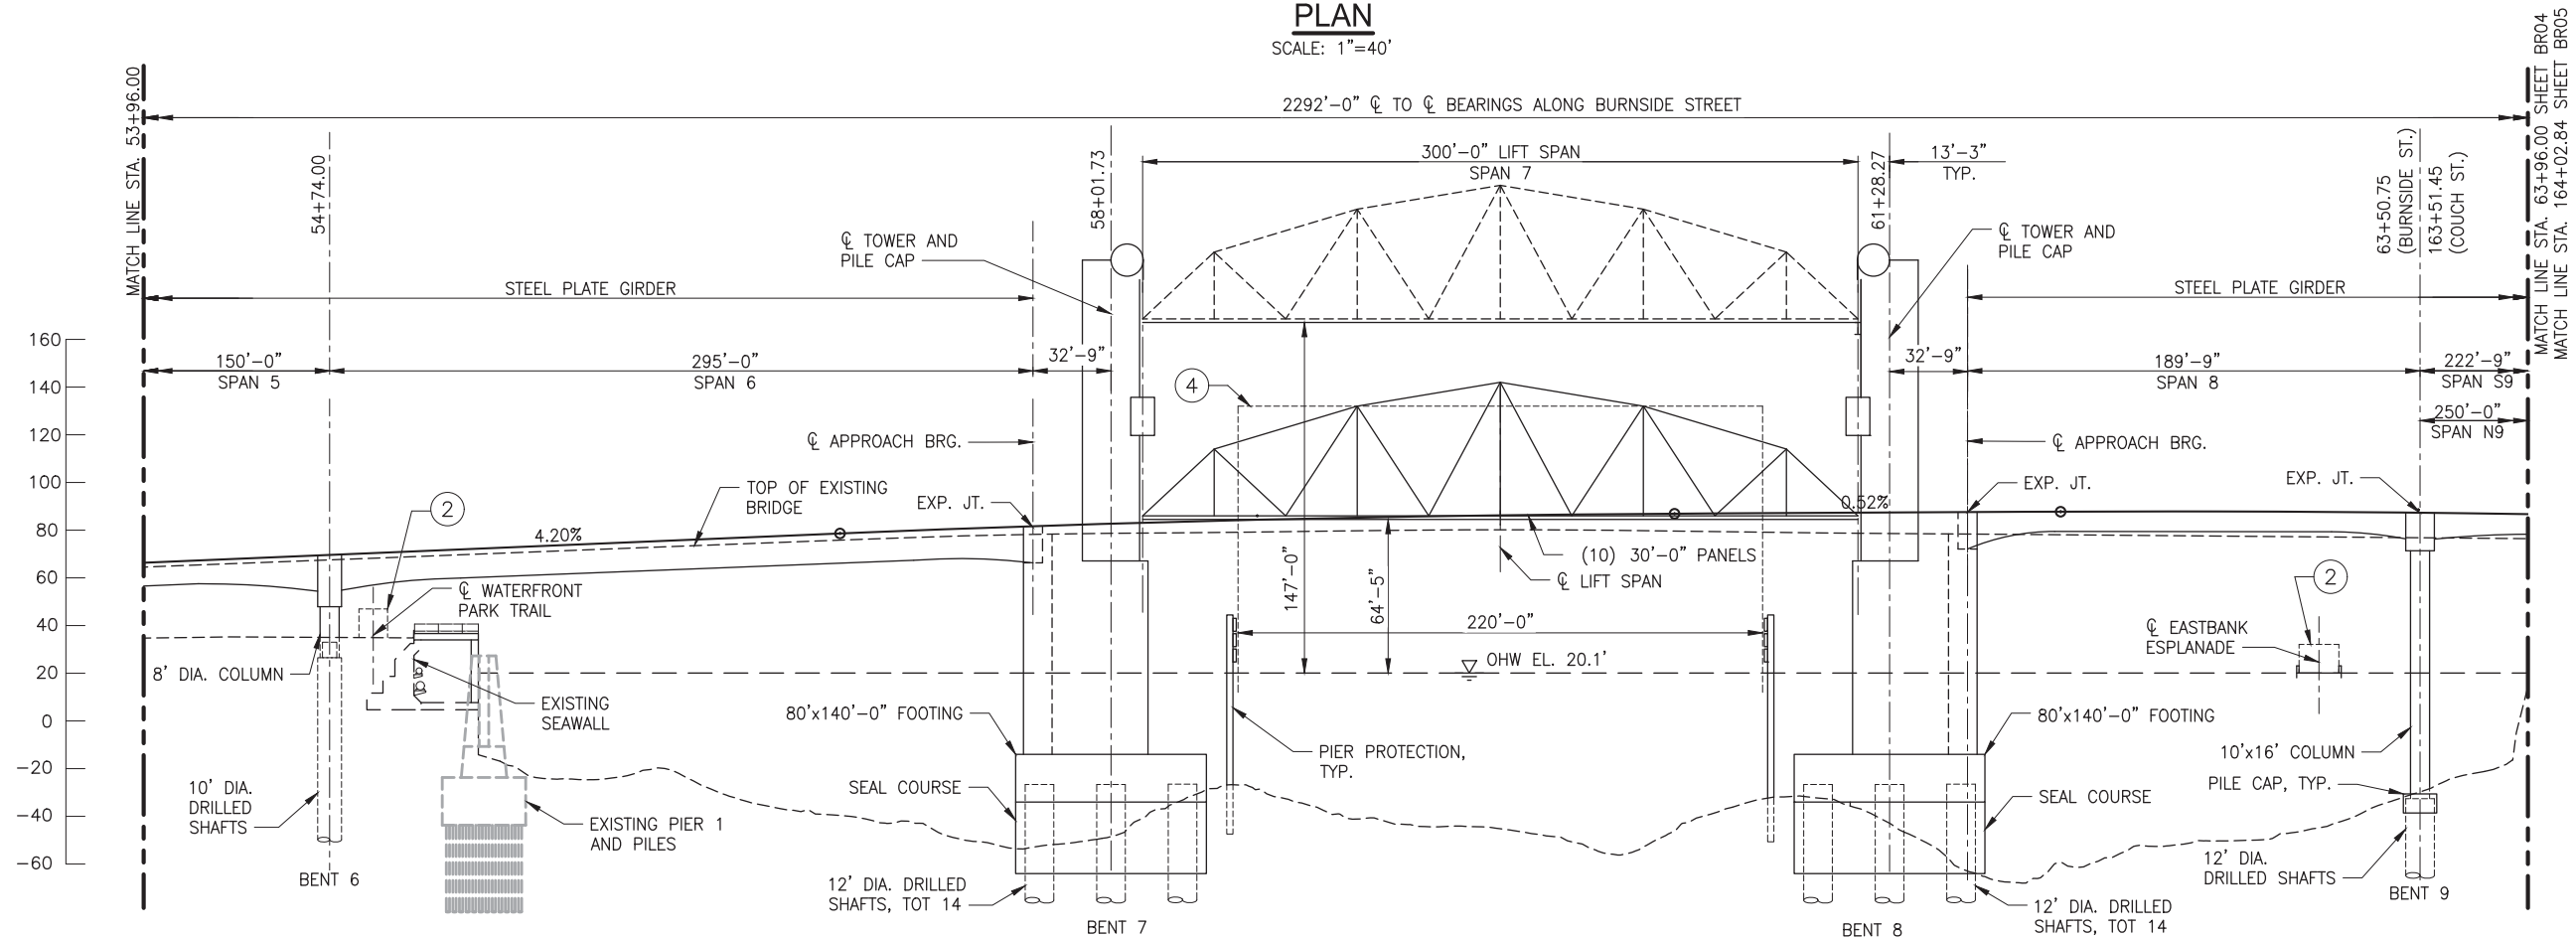

ELEVATION
SCALE: 1"=40'

NOTE:
EASTBOUND BRIDGE ELEVATION SHOWN,
FOR WESTBOUND BRIDGE
SEE SHEET BR05.

CLEARANCE ENVELOPE LEGEND

①	LRT	15'-6"	⑤	HIGHWAY	17'-4"
②	PEDESTRIAN	12'-0"	⑥	UPRR	23'-6"
③	CITY STREET	18'-0"	⑦	CITY STREET	13'-8"
④	NAVIGATION	220'-0" W x 147'-0" H		③rd AVE	

CONCEPTUAL PLANS
JUNE 2020

REVISIONS

NO	DATE:			

Sheet No.

BR20

MULTNOMAH COUNTY

DEPARTMENT OF COMMUNITY SERVICES
TRANSPORTATION DIVISION
1620 S.E. 190th AVE. PORTLAND, ORE. 97233-5999



DESIGNED BY:

DRAFTED BY:

CHECKED BY:

IAN B. CANNON P.E.

COUNTY ENGINEER

Earthquake Ready Burnside Bridge

Replacement Alternative with Couch


Extension (Lift)

MULTNOMAH COUNTY

PROJECT NO.:

DATE:

CONCEPTUAL PLANS
JUNE 2020

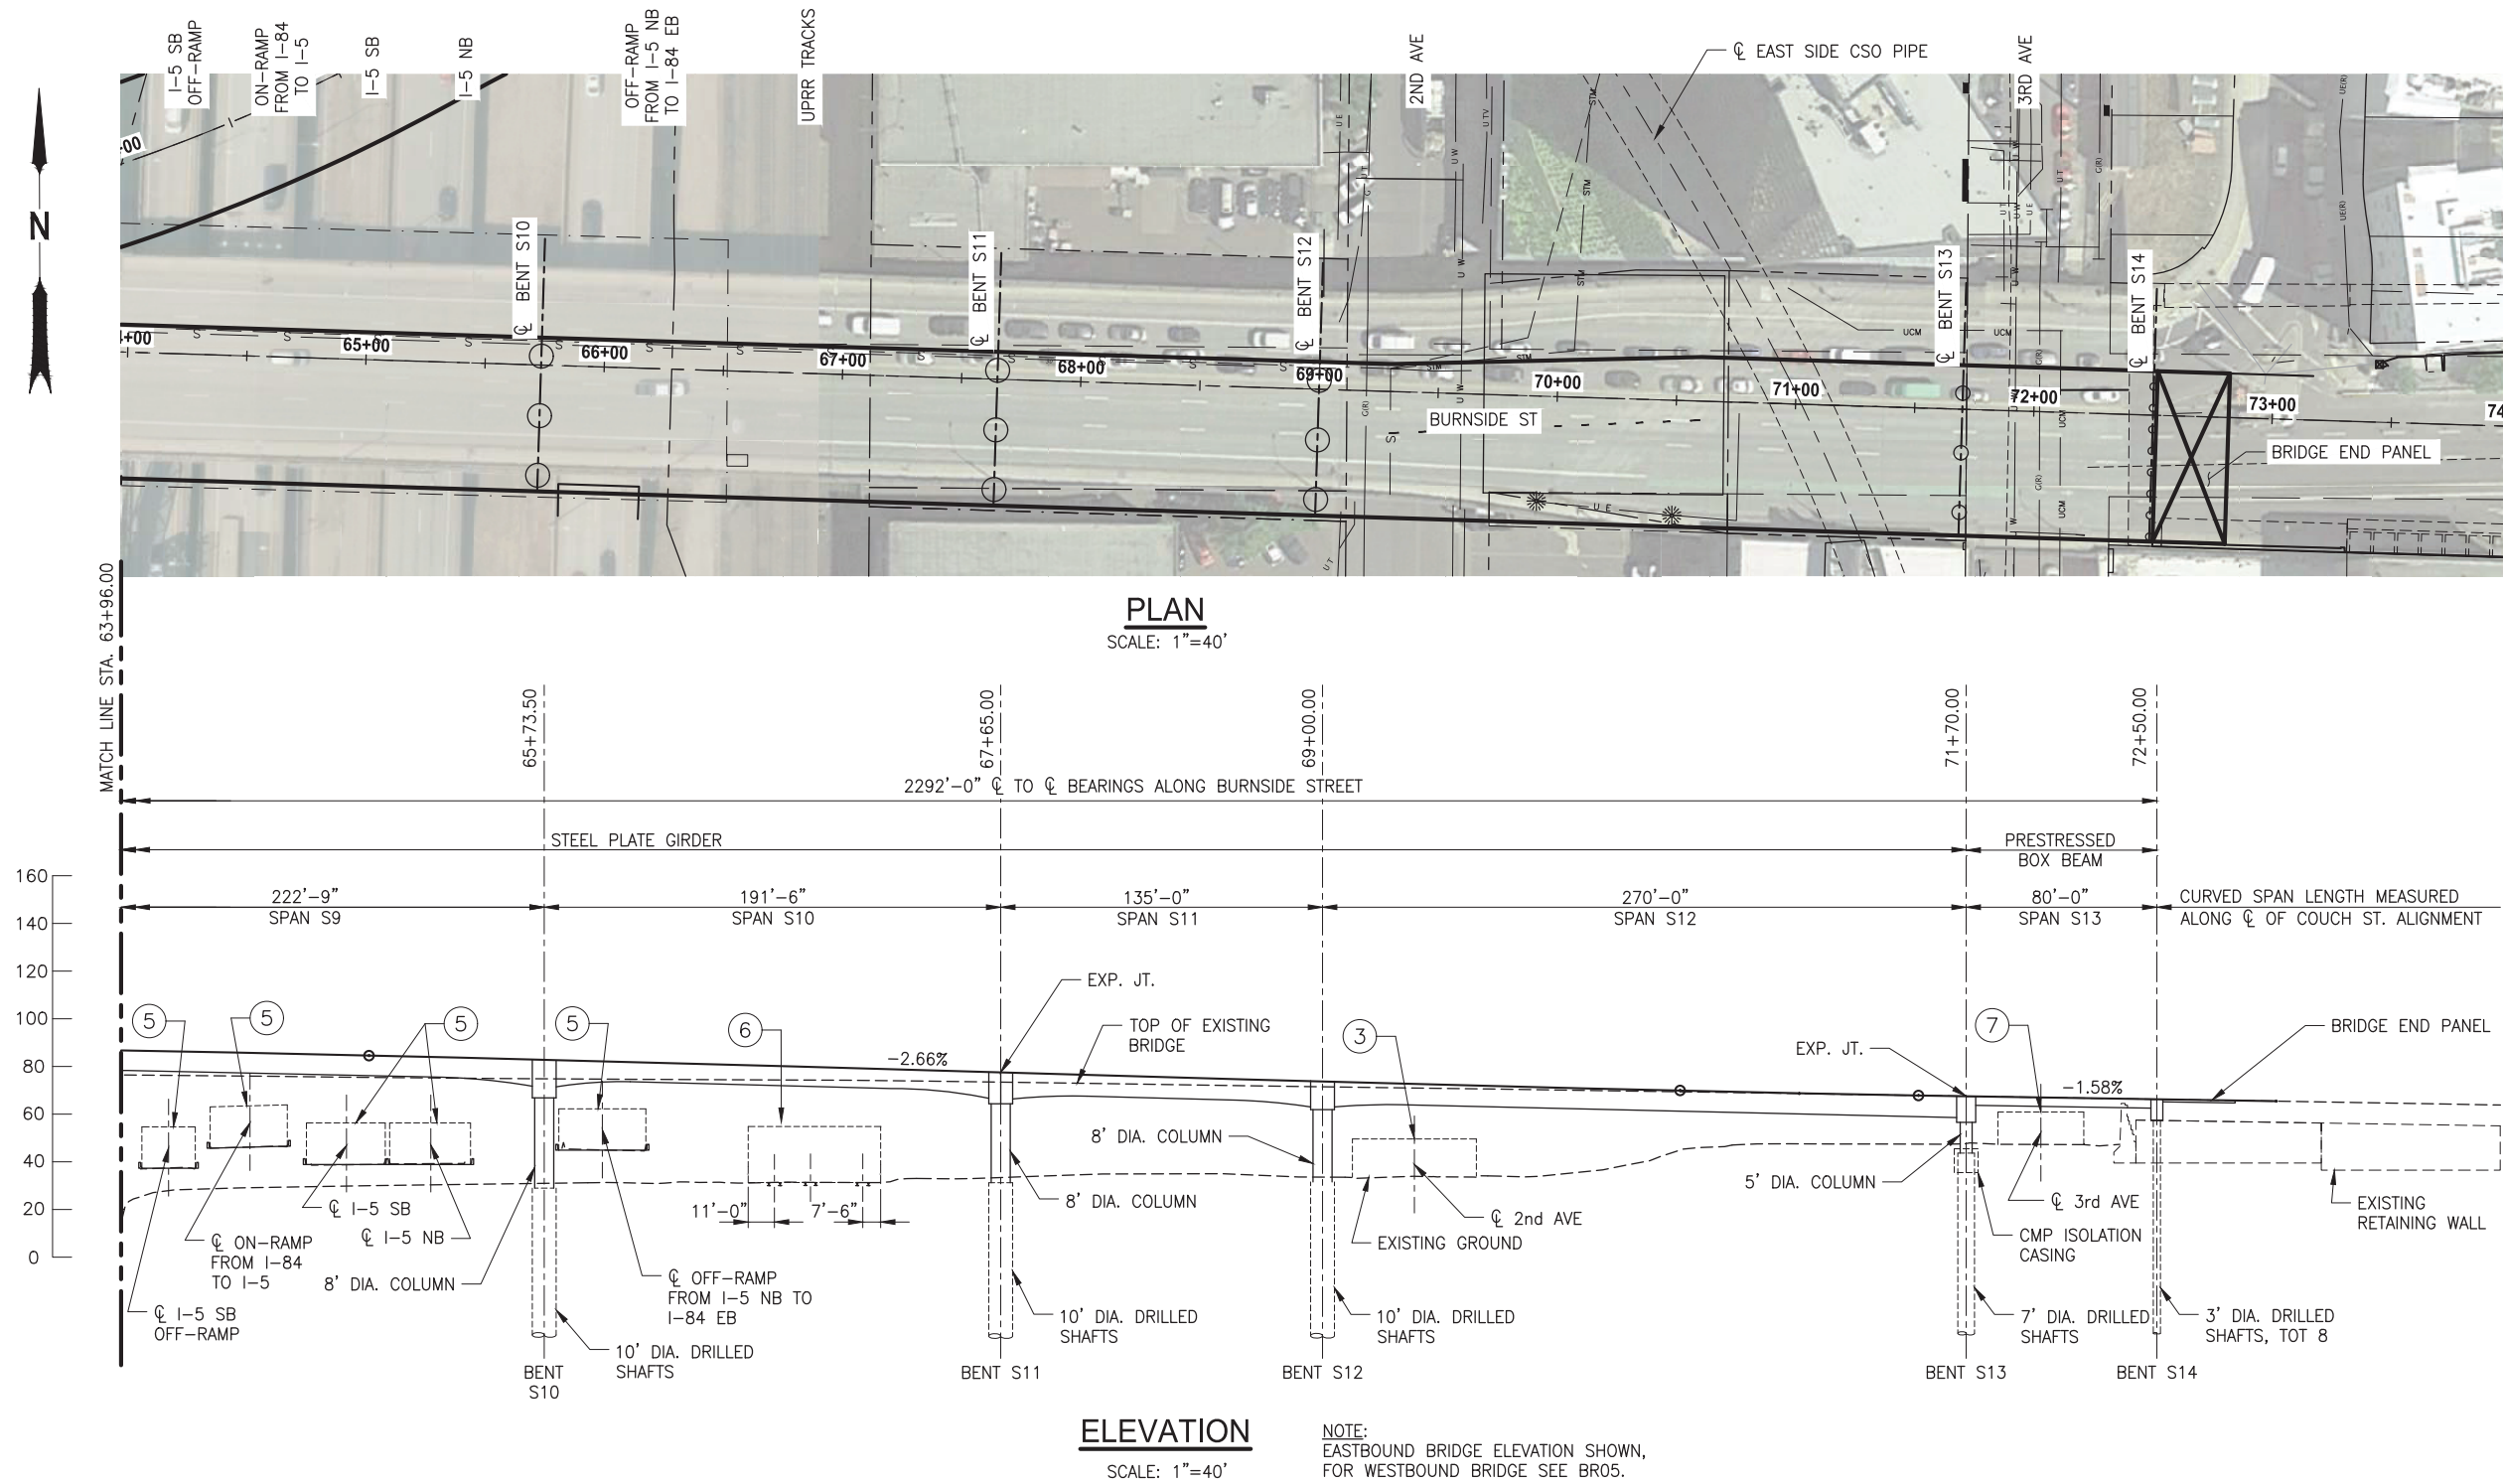

Earthquake Ready Burnside Bridge
Replacement Alternative with Couch
Extension (Left)
MULTNOMAH COUNTY

MULTNOMAH COUNTY
DEPARTMENT OF COMMUNITY SERVICES
TRANSPORTATION DIVISION
1620 S.E. 190th AVE. PORTLAND, ORE. 97233-5999



DESIGNED BY:
DRAFTED BY:
CHECKED BY:

REVISIONS

NO. DATE:

Sheet No.



BR21

COUNTY ENGINEER


IAN B. CANNON P.E.

DATE:
PROJECT NO.:


CONCEPTUAL PLANS
JUNE 2020

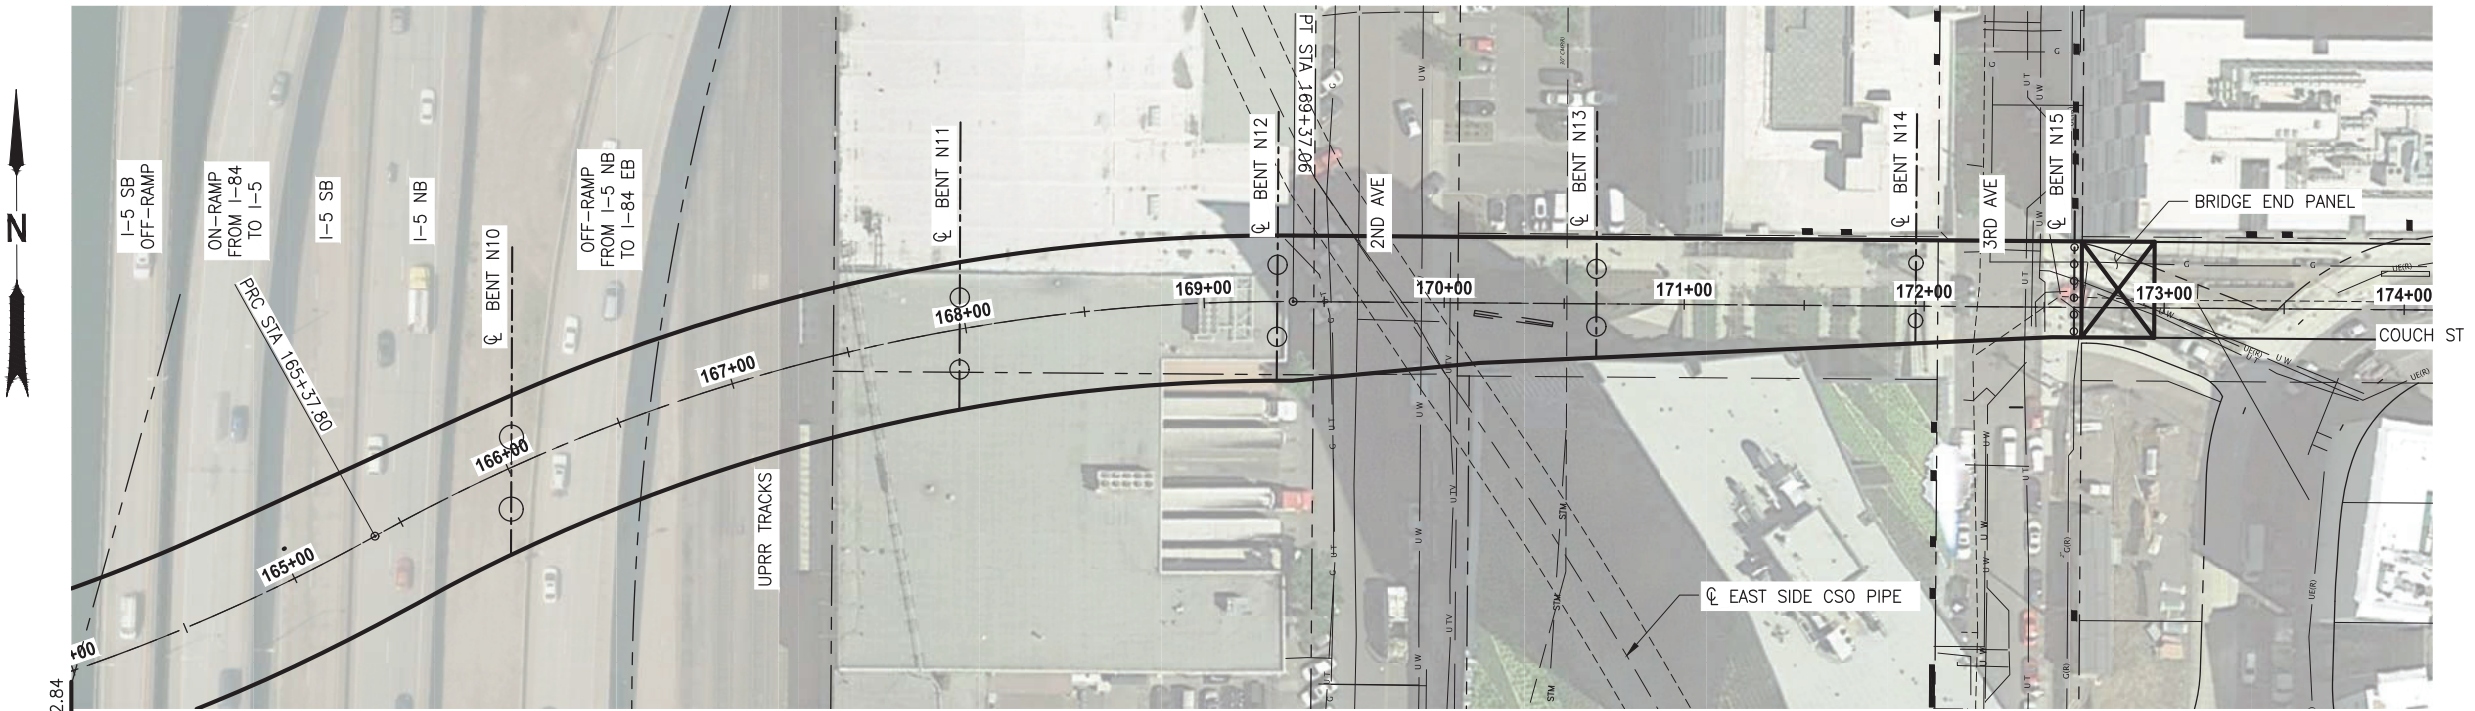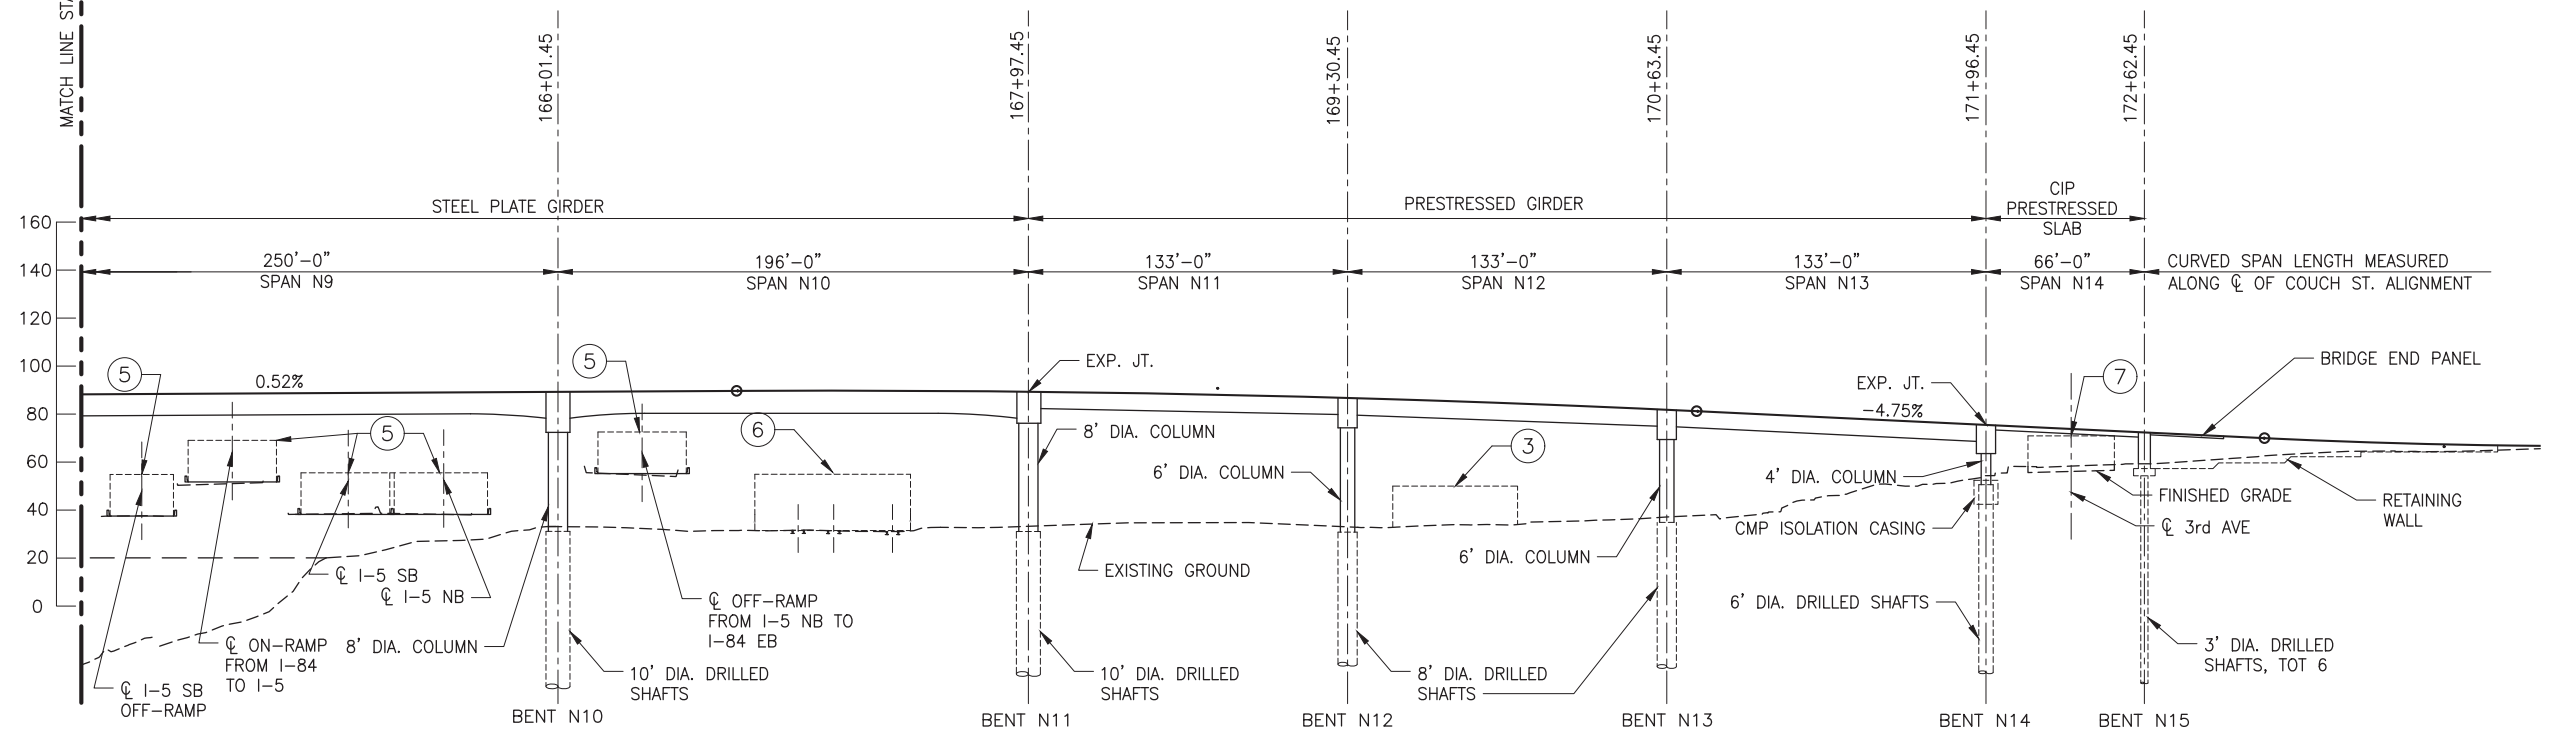

Appendix C. Replacement Roadway Plan Sheets

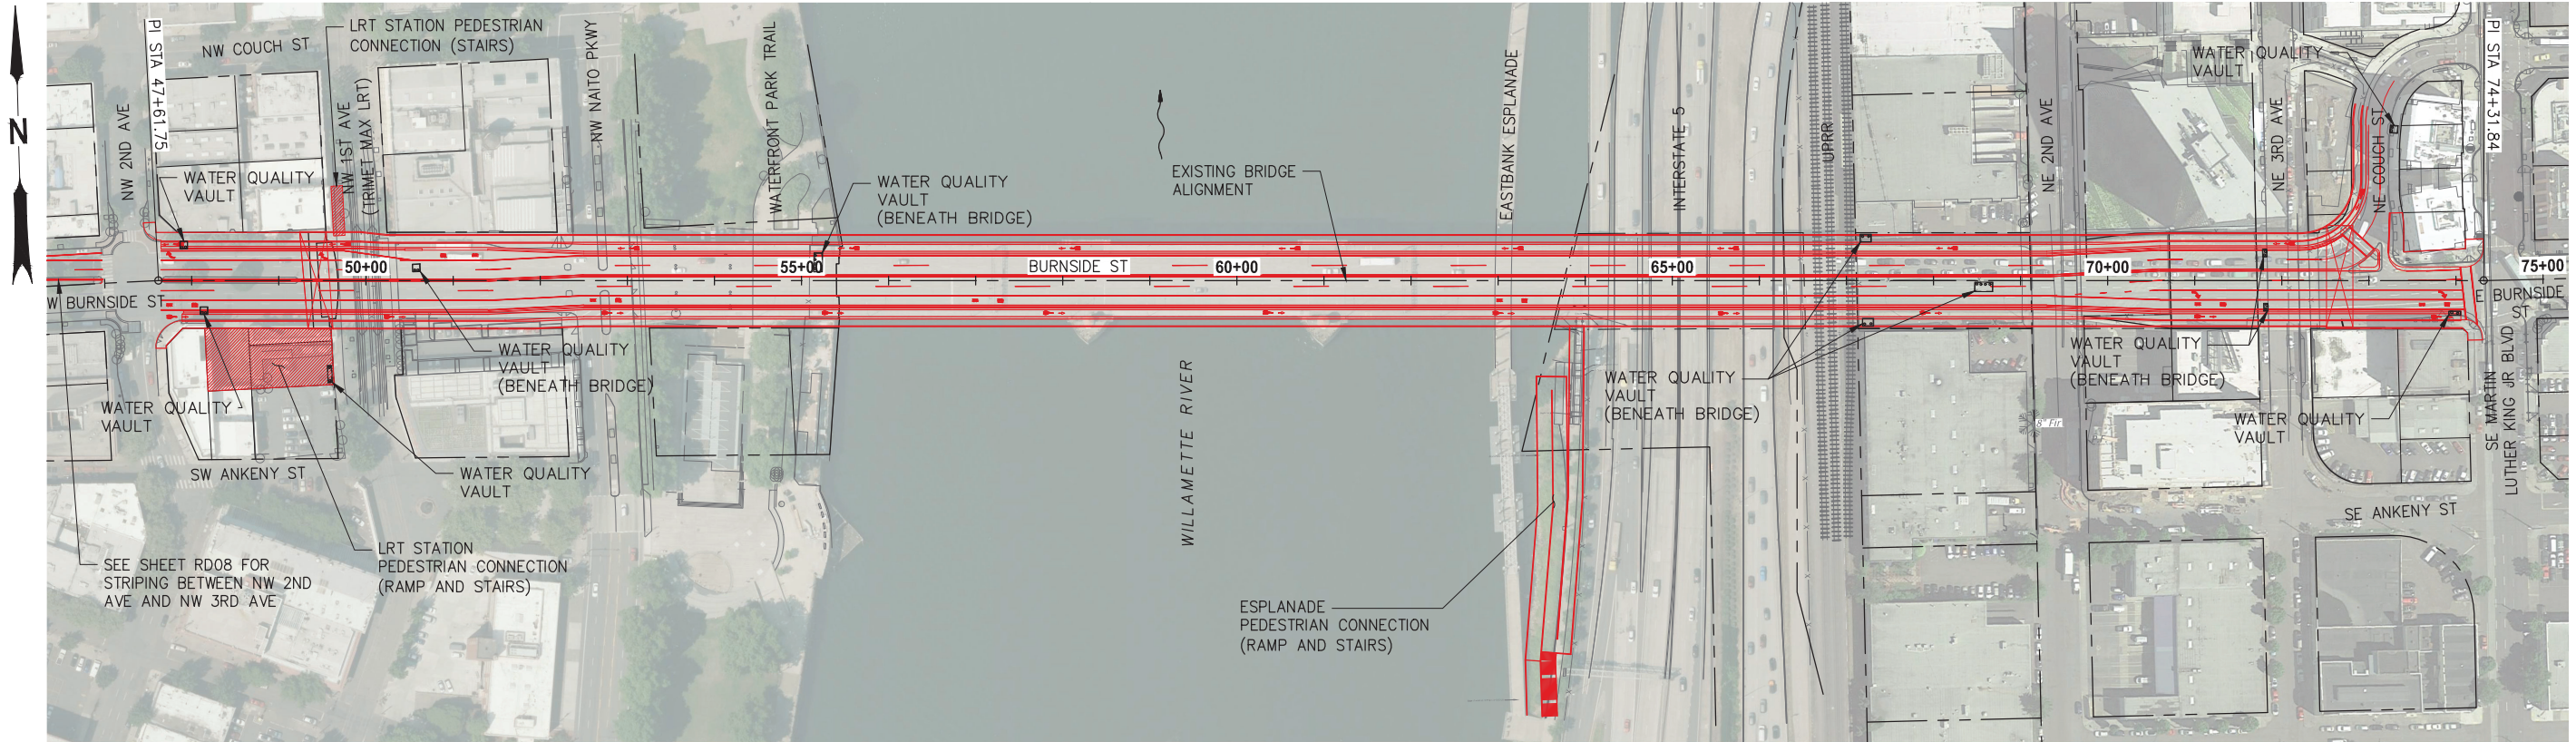


PLAN
SCALE: 1"=200'

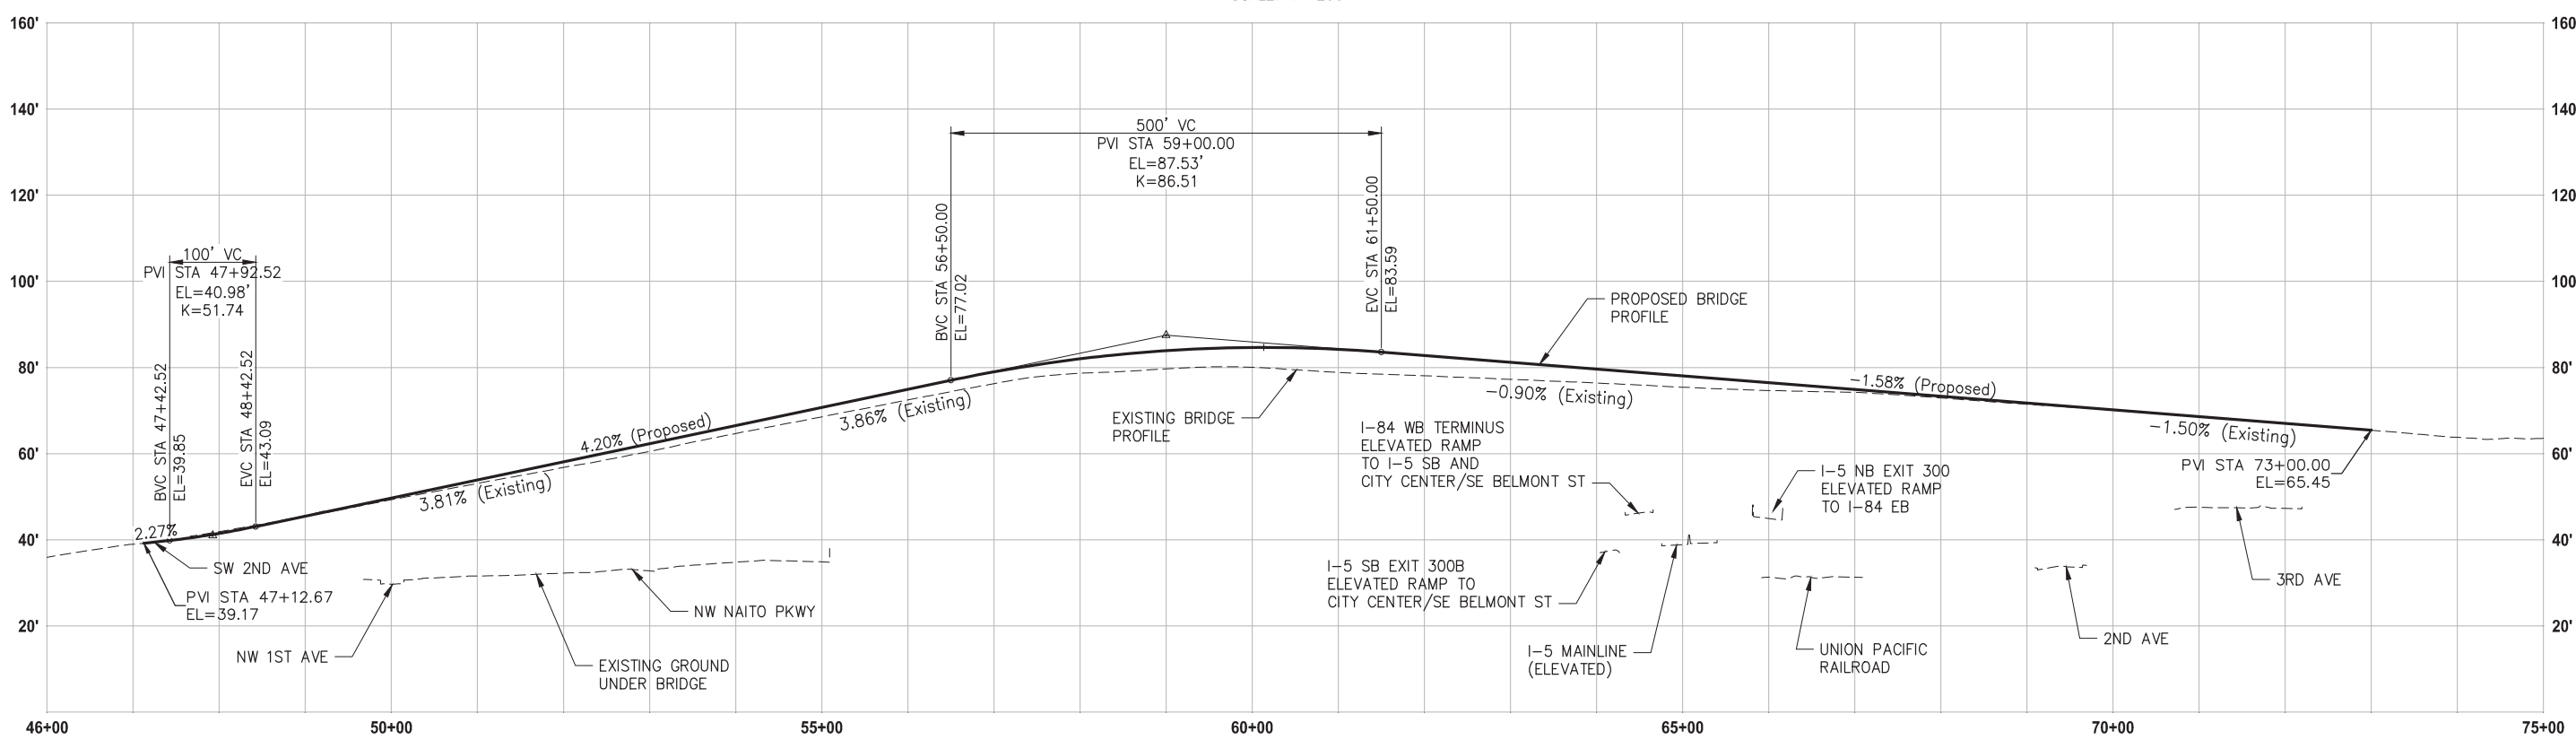

PROFILE
HORIZONTAL SCALE: 1"=200'
VERTICAL SCALE: 1"=40'

CONCEPTUAL PLANS
JUNE 2020

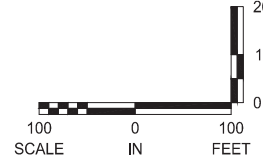

Earthquake Ready Burnside Bridge NEPA Phase

Replacement Alternative With Short-Span Approach

MULTNOMAH COUNTY

DATE: DATE:

PROJECT NO.: Proj No

MULTNOMAH COUNTY

DEPARTMENT OF COMMUNITY SERVICES

TRANSPORTATION DIVISION

1620 S.E. 190th AVE. PORTLAND, ORE. 97233-5999

DESIGNED BY:

DRAFTED BY:

CHECKED BY:


NO DATE:

Sheet No. RD07

REVISIONS


COUNTY ENGINEER

IAN B. CANNON P.E.

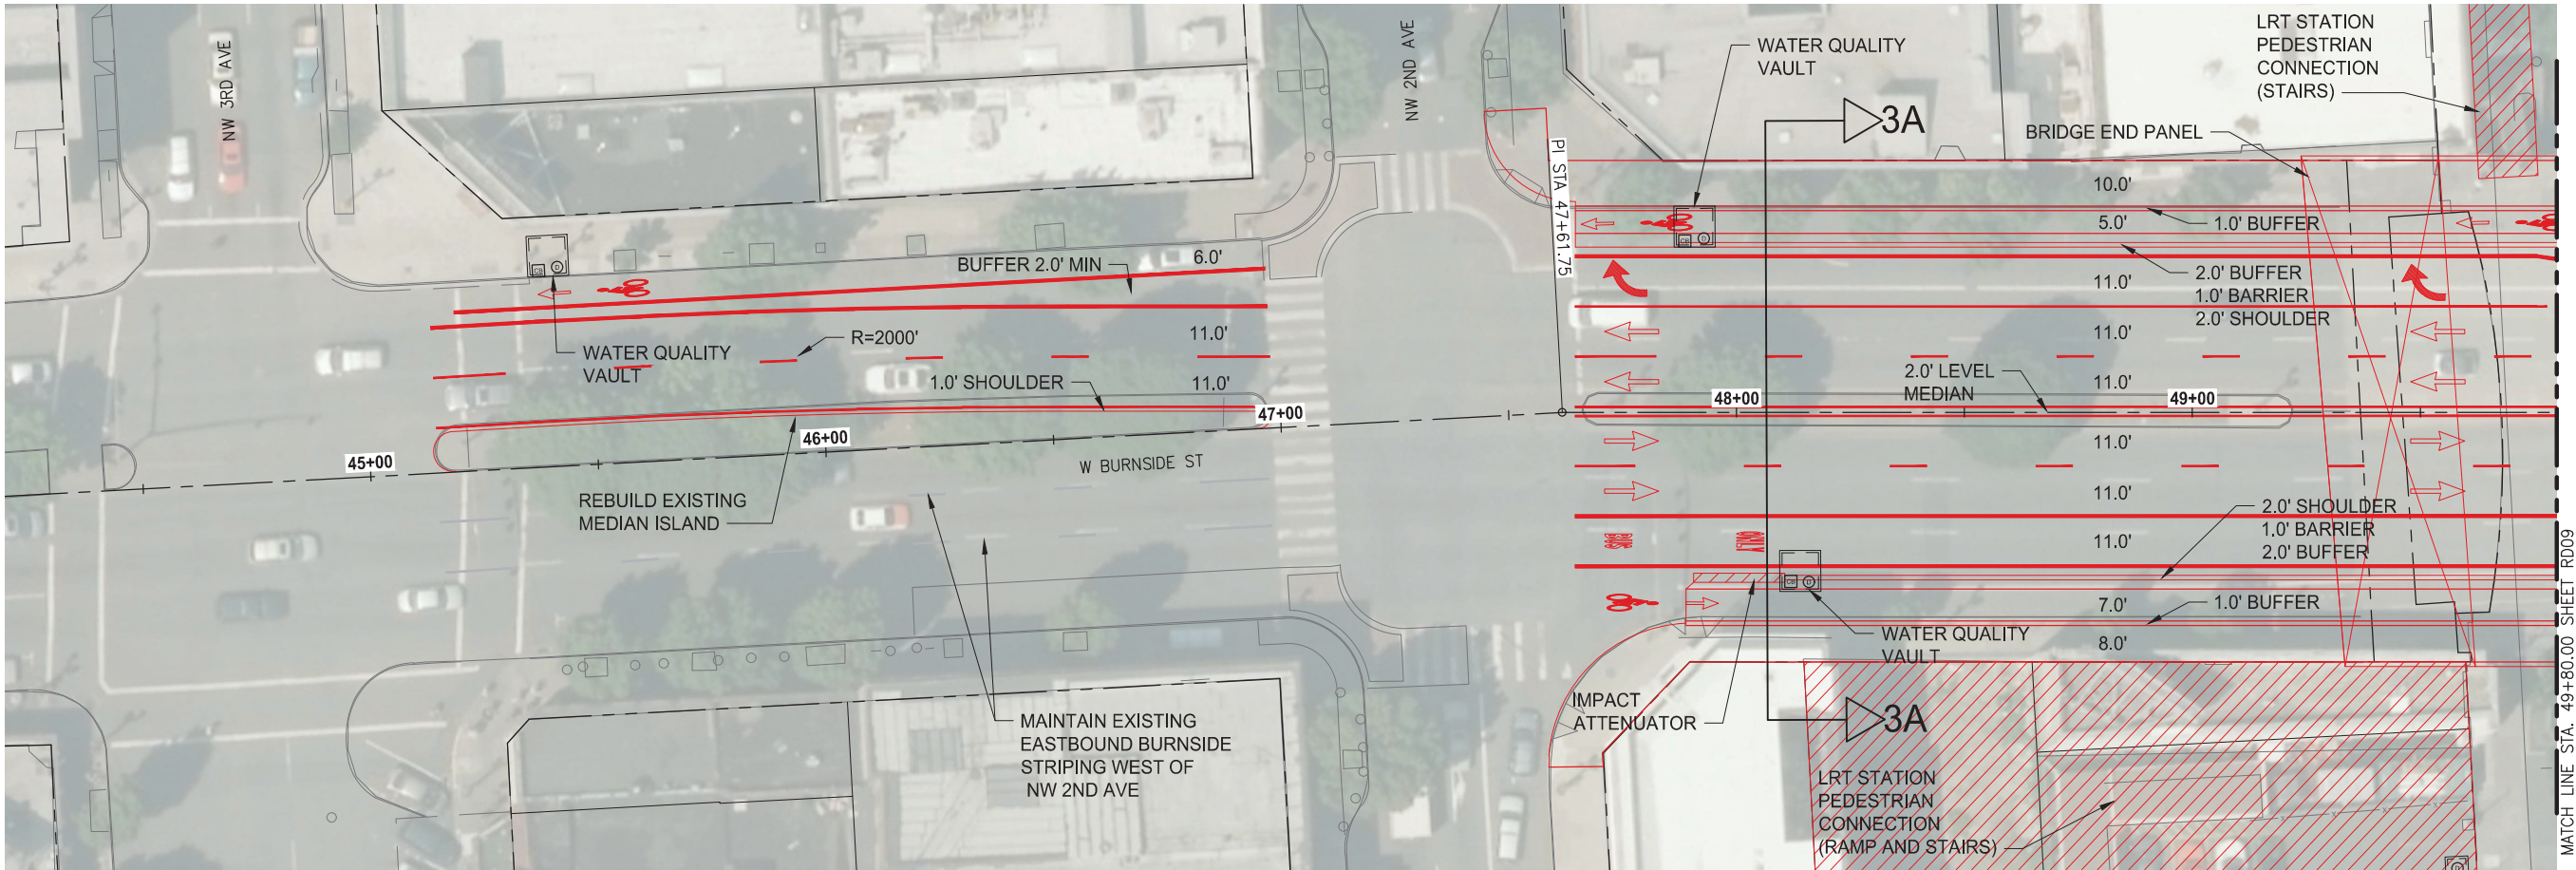

PLAN

SCALE: 1"=40'

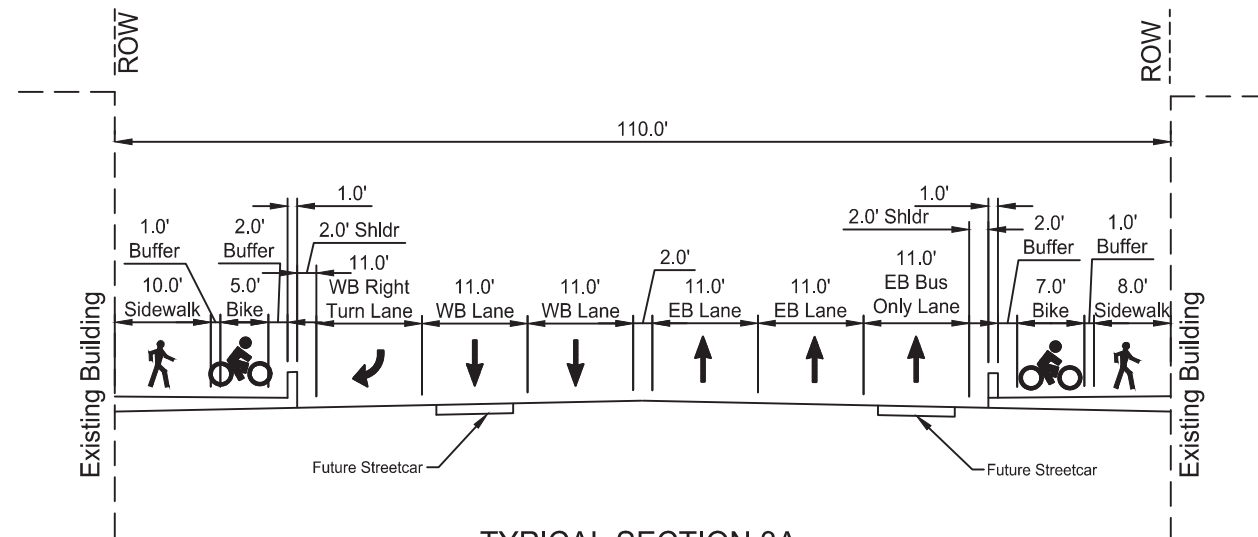

TYPICAL SECTION 3A

WEST APPROACH ON FILL
LOOKING EAST - NO SCALE

CONCEPTUAL PLANS
JUNE 2020

MULTNOMAH COUNTY
DEPARTMENT OF COMMUNITY SERVICES
TRANSPORTATION DIVISION
1620 S.E. 190th AVE. PORTLAND, ORE. 97233-5999



IAN B. CANNON P.E.

COUNTY ENGINEER

Earthquake Ready Burnside Bridge NEPA Phase

Replacement Alternative With
Short-Span Approach
MULTNOMAH COUNTY

DATE: Date PROJECT NO.: Proj No

REVISIONS

DESIGNED BY:




DRAFTED BY:

CHECKED BY:


NO DATE:

Sheet No.

RD08

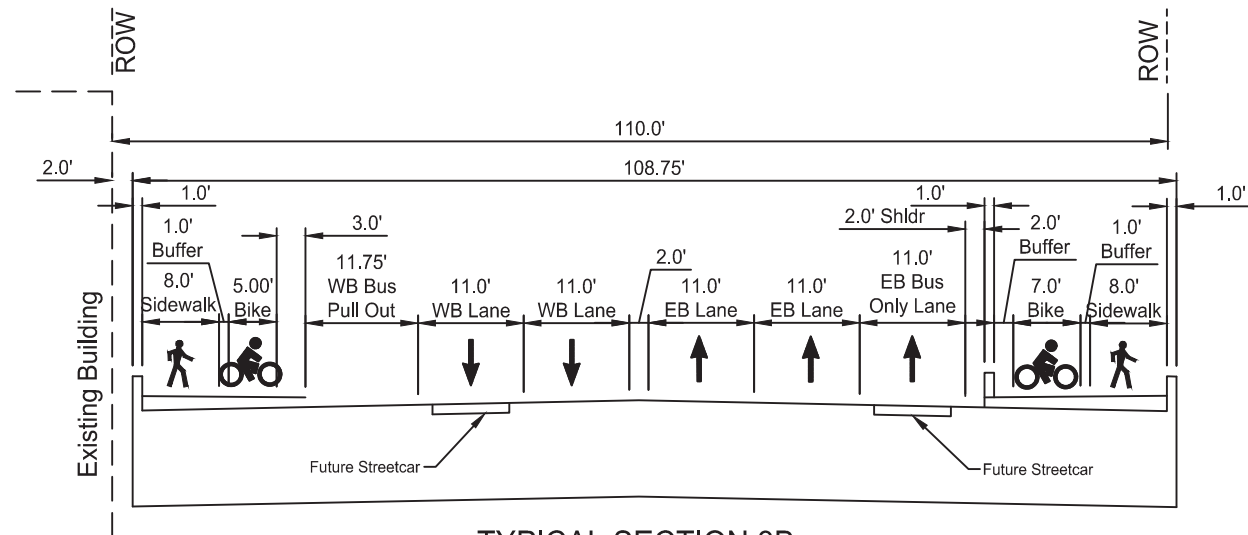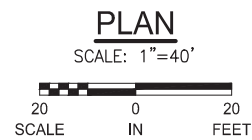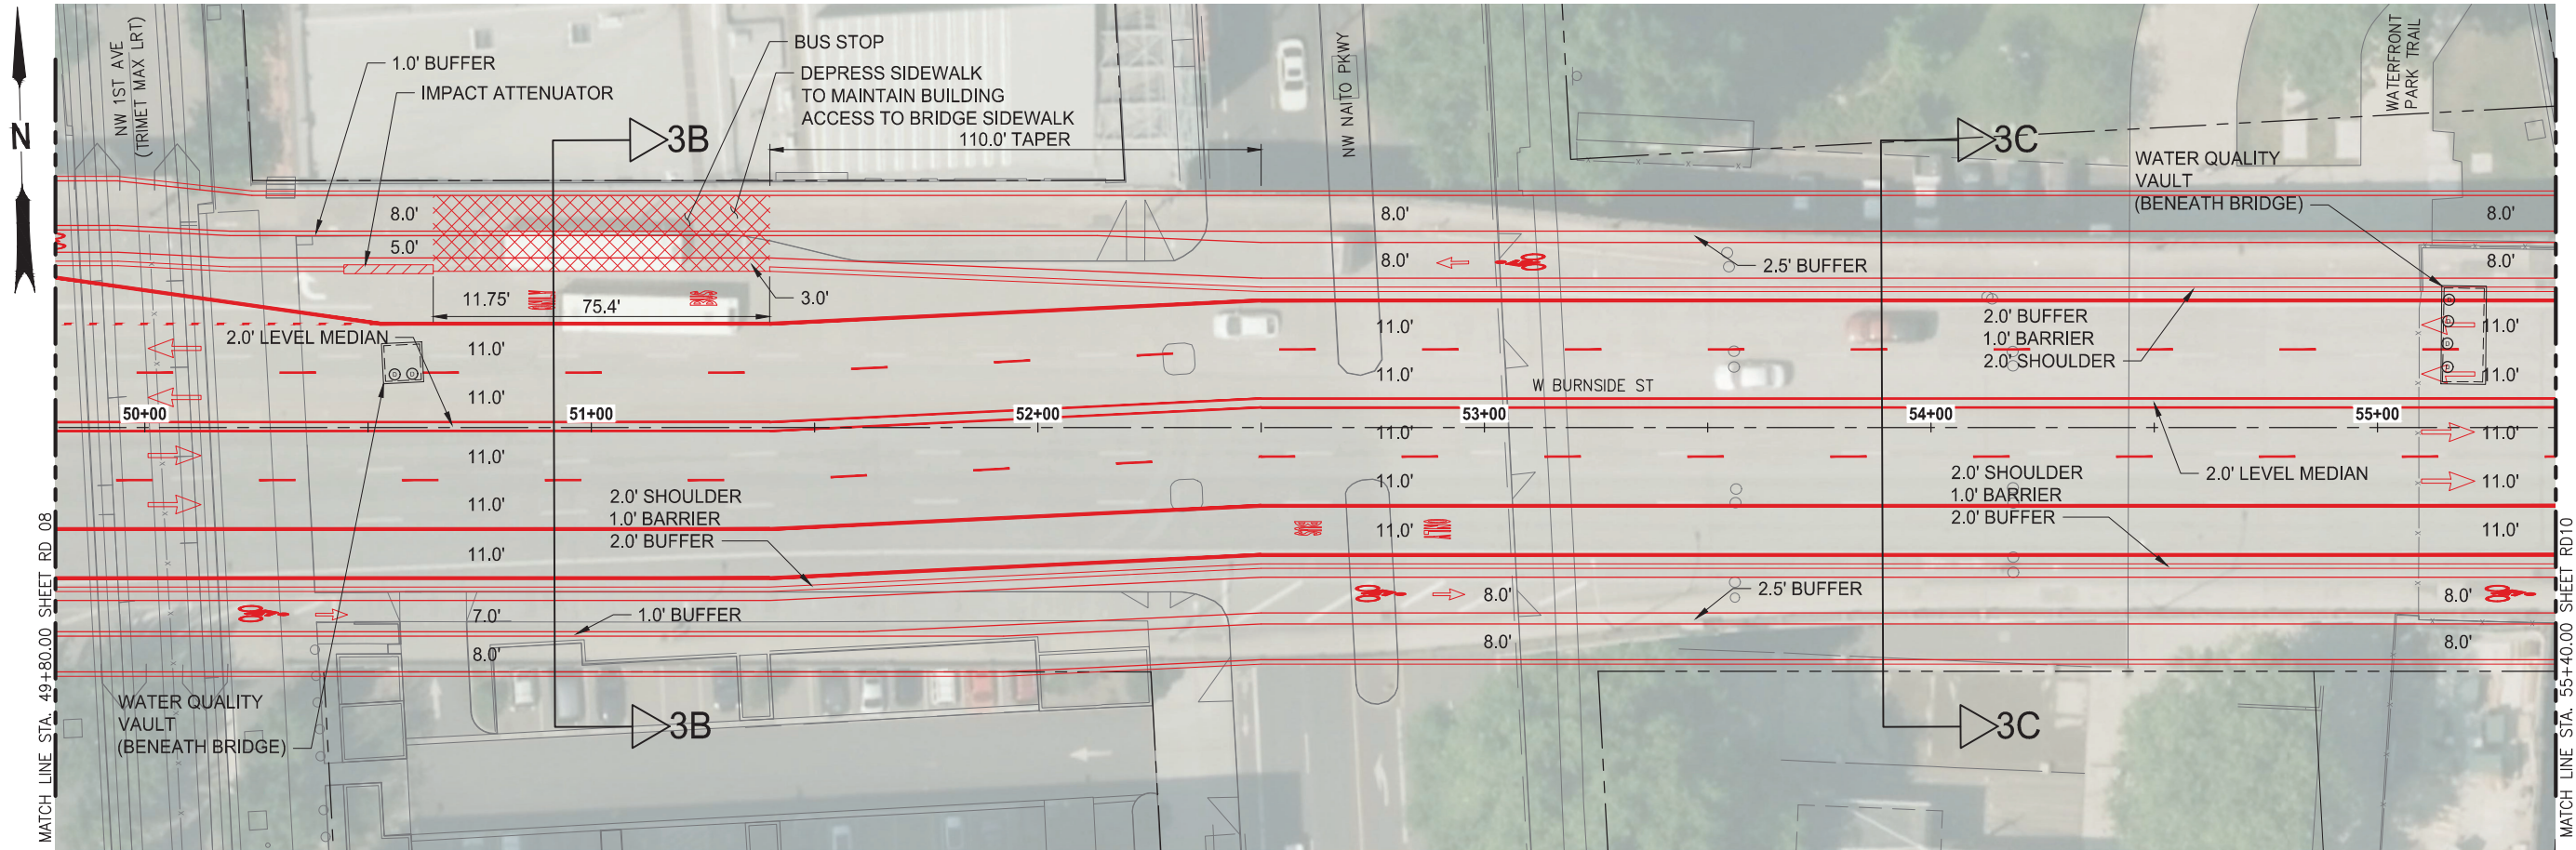

TYPICAL SECTION 3B
WEST APPROACH ON STRUCTURE
LOOKING EAST - NO SCALE

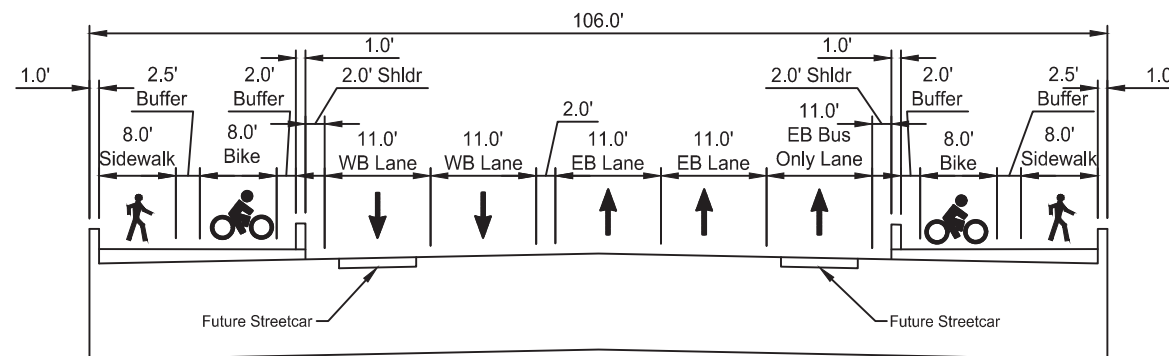

TYPICAL SECTION 3C
BRIDGE SPANS
LOOKING EAST - NO SCALE

CONCEPTUAL PLANS
JUNE 2020

Earthquake Ready Burnside Bridge NEPA Phase

Replacement Alternative With Short-Span Approach

MULTNOMAH COUNTY

DESIGNED BY:

DRAFTED BY:

CHECKED BY:

NO DATE:

MULTNOMAH COUNTY

DEPARTMENT OF COMMUNITY SERVICES

TRANSPORTATION DIVISION

1620 S.E. 190th AVE. PORTLAND, ORE. 97233-5999

IAN B. CANNON P.E.

COUNTY ENGINEER

DATE:

Date

PROJECT NO.:


Proj No

REVISIONS


NO DATE:

Sheet No.

RD09

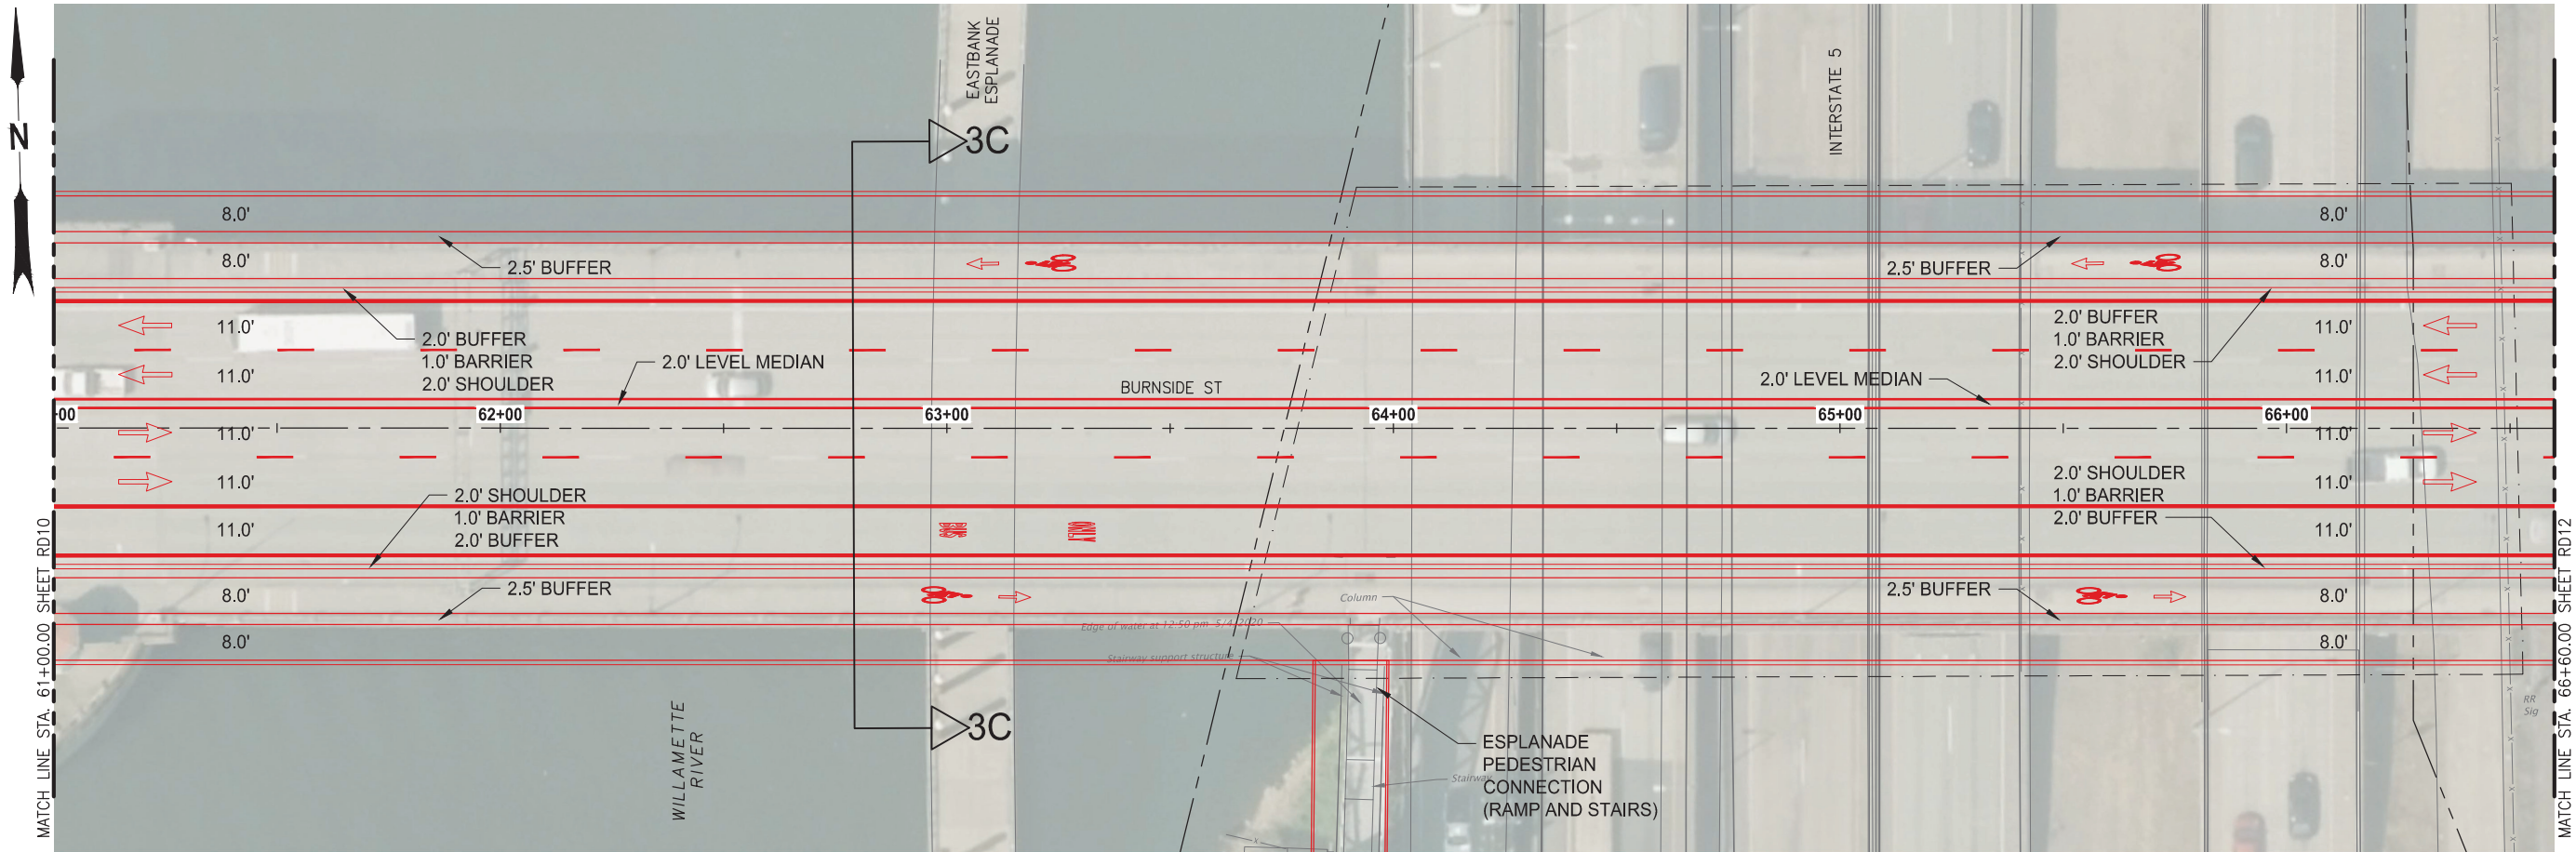

PLAN
SCALE: 1"=40'
20 0 20
SCALE IN FEET

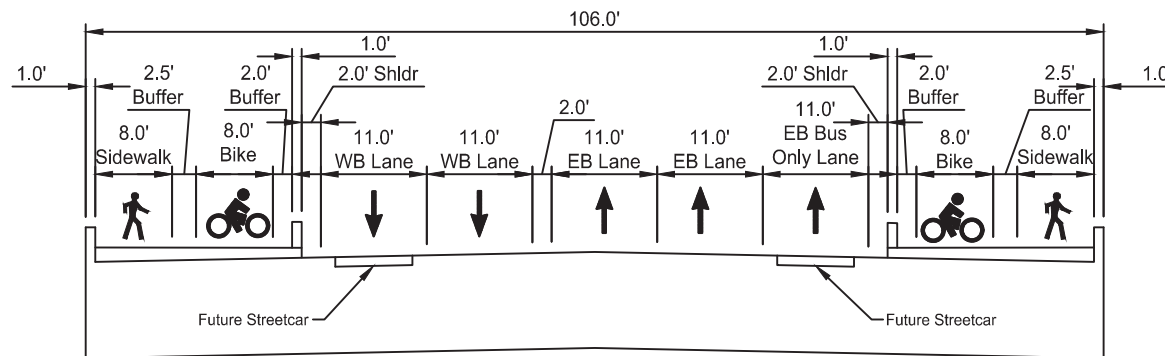




TYPICAL SECTION 3C
BRIDGE SPANS
LOOKING EAST - NO SCALE

CONCEPTUAL PLANS
JUNE 2020


Earthquake Ready Burnside Bridge NEPA Phase
Replacement Alternative With
Short-Span Approach
MULTNOMAH COUNTY

MULTNOMAH COUNTY
DEPARTMENT OF COMMUNITY SERVICES
TRANSPORTATION DIVISION
1620 S.E. 190th AVE. PORTLAND, ORE. 97233-5999
IAN B. CANNON P.E. COUNTY ENGINEER

DESIGNED BY:	
DRAFTED BY:	
CHECKED BY:	
NO. DATE:	
Sheet No.	RD11

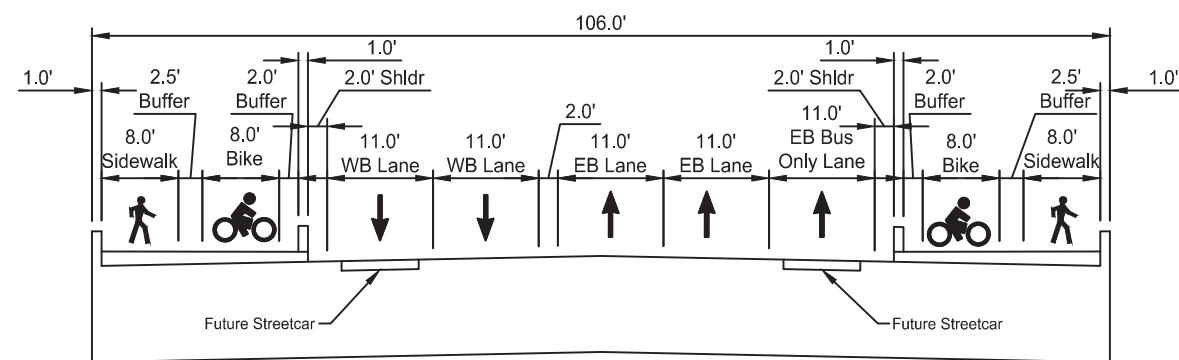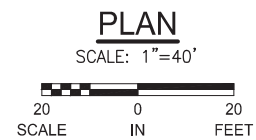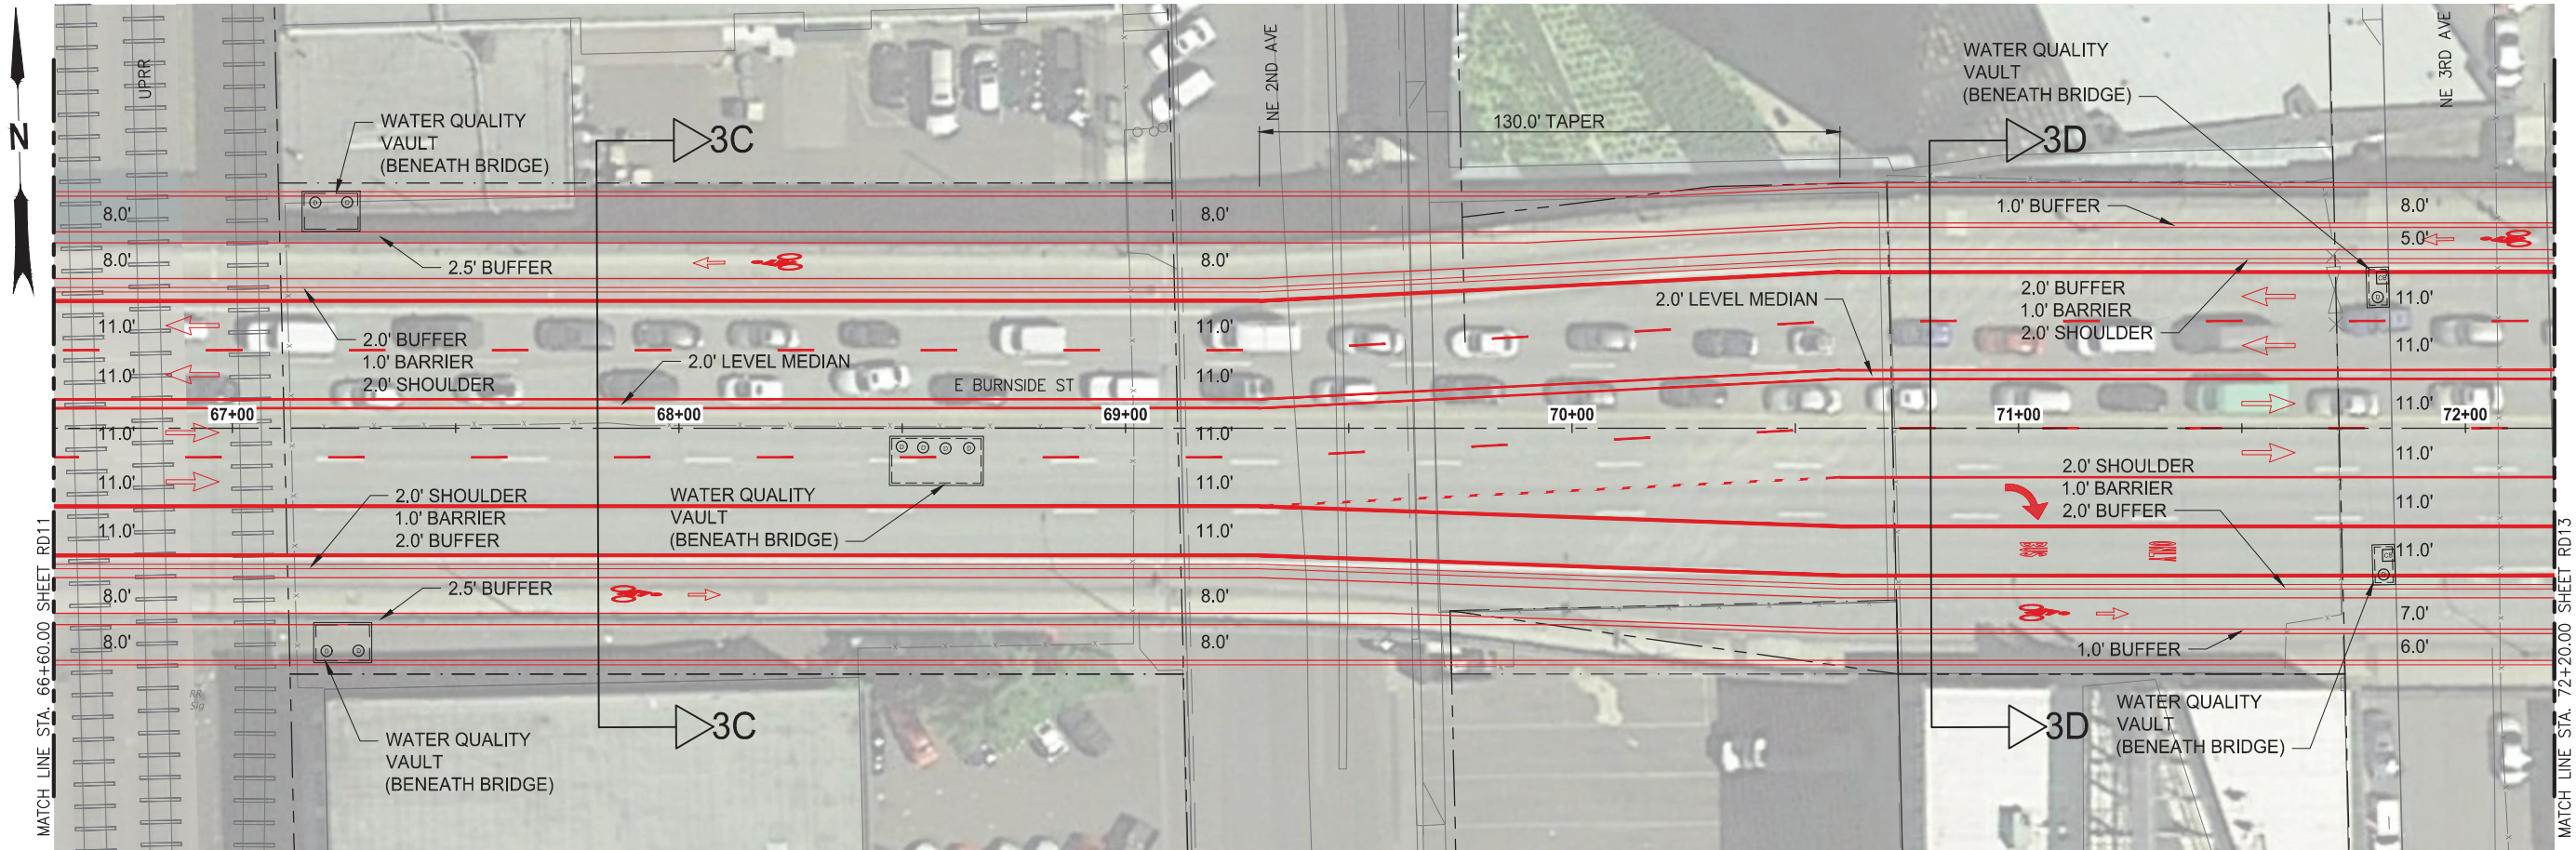

TYPICAL SECTION 3C
BRIDGE SPANS
LOOKING EAST - NO SCALE

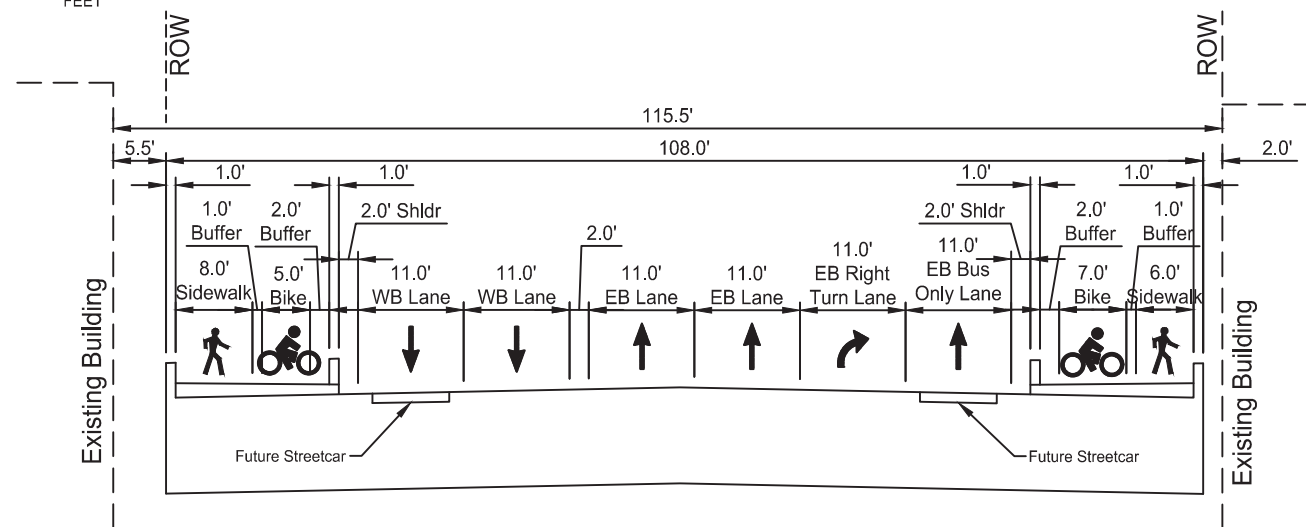

TYPICAL SECTION 3D
EAST APPROACH ON STRUCTURE
LOOKING EAST - NO SCALE




CONCEPTUAL PLANS
JUNE 2020

Earthquake Ready Burnside Bridge NEPA Phase	
Replacement Alternative With Short-Span Approach	
MULTNOMAH COUNTY	
DESIGNED BY:	DATE: Date
DRAFTED BY:	PROJECT NO.: Proj No
CHECKED BY:	
NO DATE:	
Sheet No. RD12	

MULTNOMAH COUNTY
DEPARTMENT OF COMMUNITY SERVICES
TRANSPORTATION DIVISION
1620 S.E. 190th AVE. PORTLAND, ORE. 97233-5999




IAN B. CANNON P.E. COUNTY ENGINEER

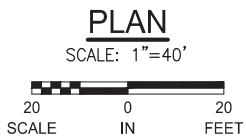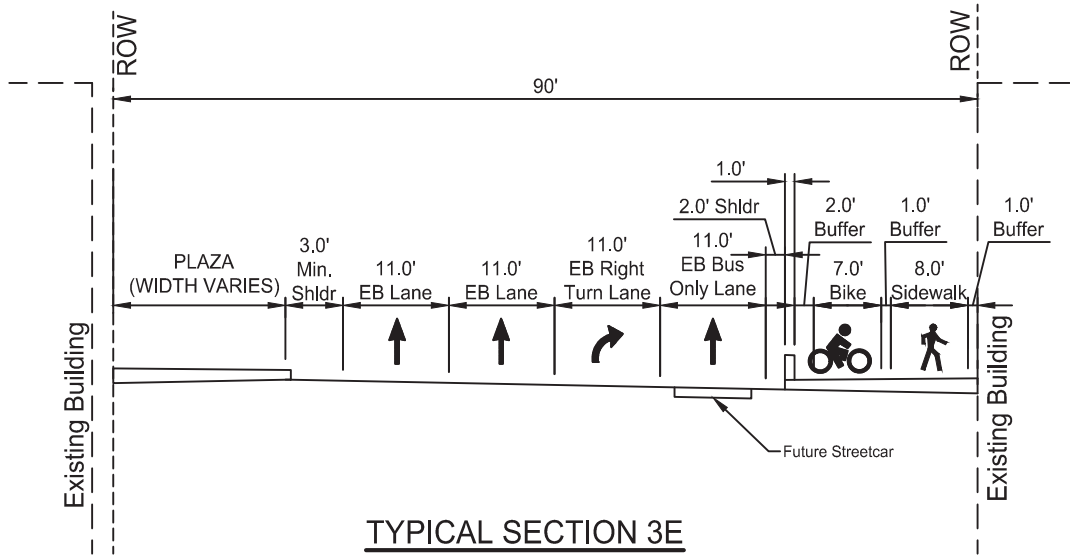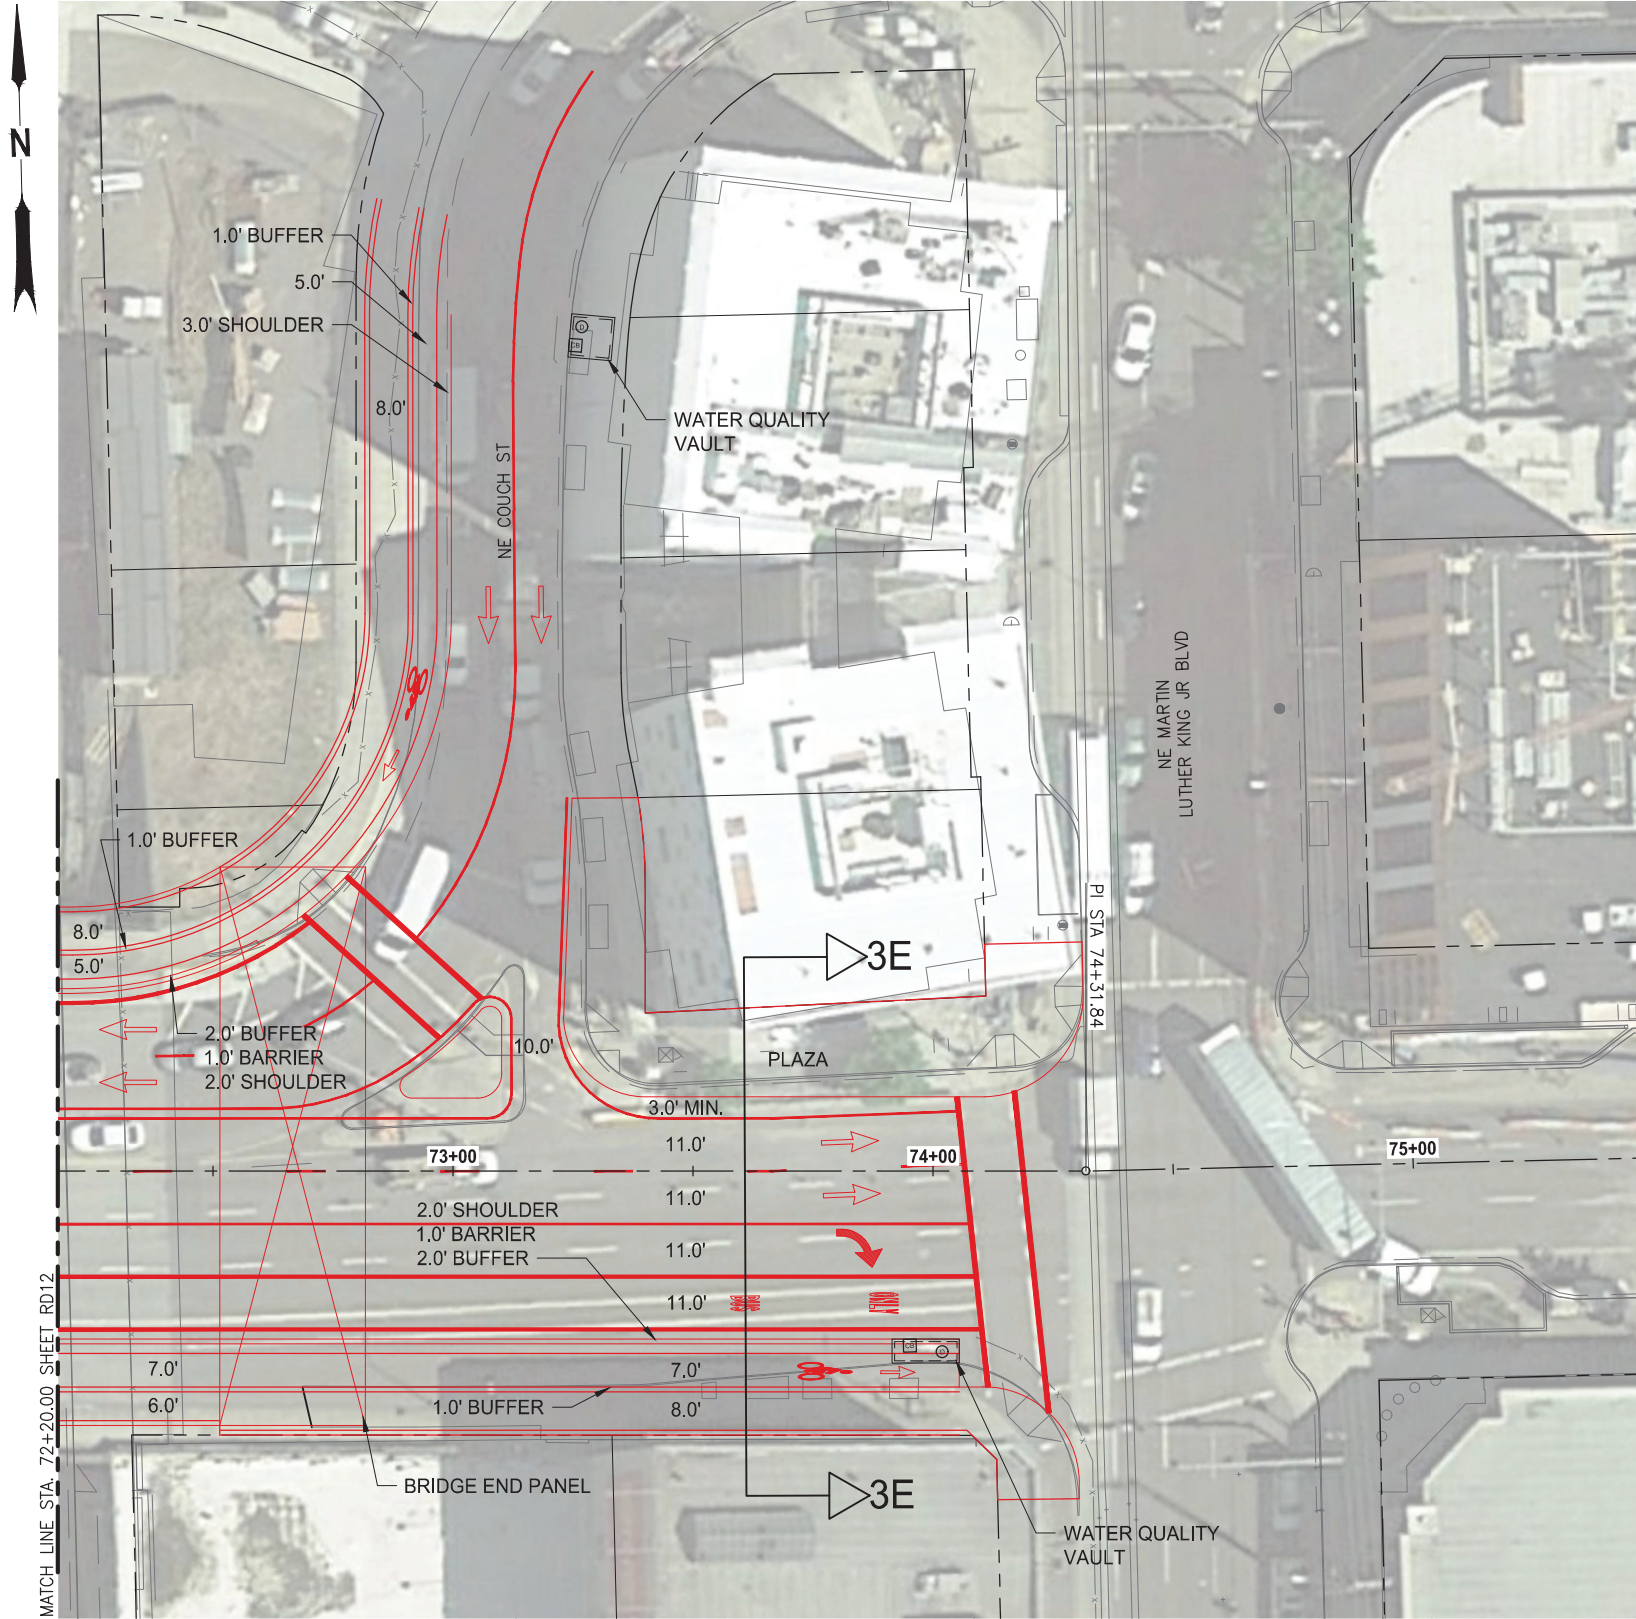


CONCEPTUAL PLANS
JUNE 2020

Earthquake Ready Burnside Bridge NEPA Phase		Replacement Alternative With Short-Span Approach		MULTNOMAH COUNTY	
DESIGNED BY:		DRAFTED BY:		CHECKED BY:	
NO DATE:		NO DATE:		NO DATE:	
REVISIONS		REVISIONS		REVISIONS	
Sheet No.		Sheet No.		Sheet No.	
RD13		RD13		RD13	
DATE: Date		DATE: Date		DATE: Date	
PROJECT NO.: Proj No		PROJECT NO.: Proj No		PROJECT NO.: Proj No	
COUNTY ENGINEER		COUNTY ENGINEER		COUNTY ENGINEER	
IAN B. CANNON P.E.		IAN B. CANNON P.E.		IAN B. CANNON P.E.	
MULTNOMAH COUNTY		MULTNOMAH COUNTY		MULTNOMAH COUNTY	
DEPARTMENT OF COMMUNITY SERVICES		DEPARTMENT OF COMMUNITY SERVICES		DEPARTMENT OF COMMUNITY SERVICES	
TRANSPORTATION DIVISION		TRANSPORTATION DIVISION		TRANSPORTATION DIVISION	
1620 S.E. 190th AVE. PORTLAND, ORE. 97233-5999		1620 S.E. 190th AVE. PORTLAND, ORE. 97233-5999		1620 S.E. 190th AVE. PORTLAND, ORE. 97233-5999	

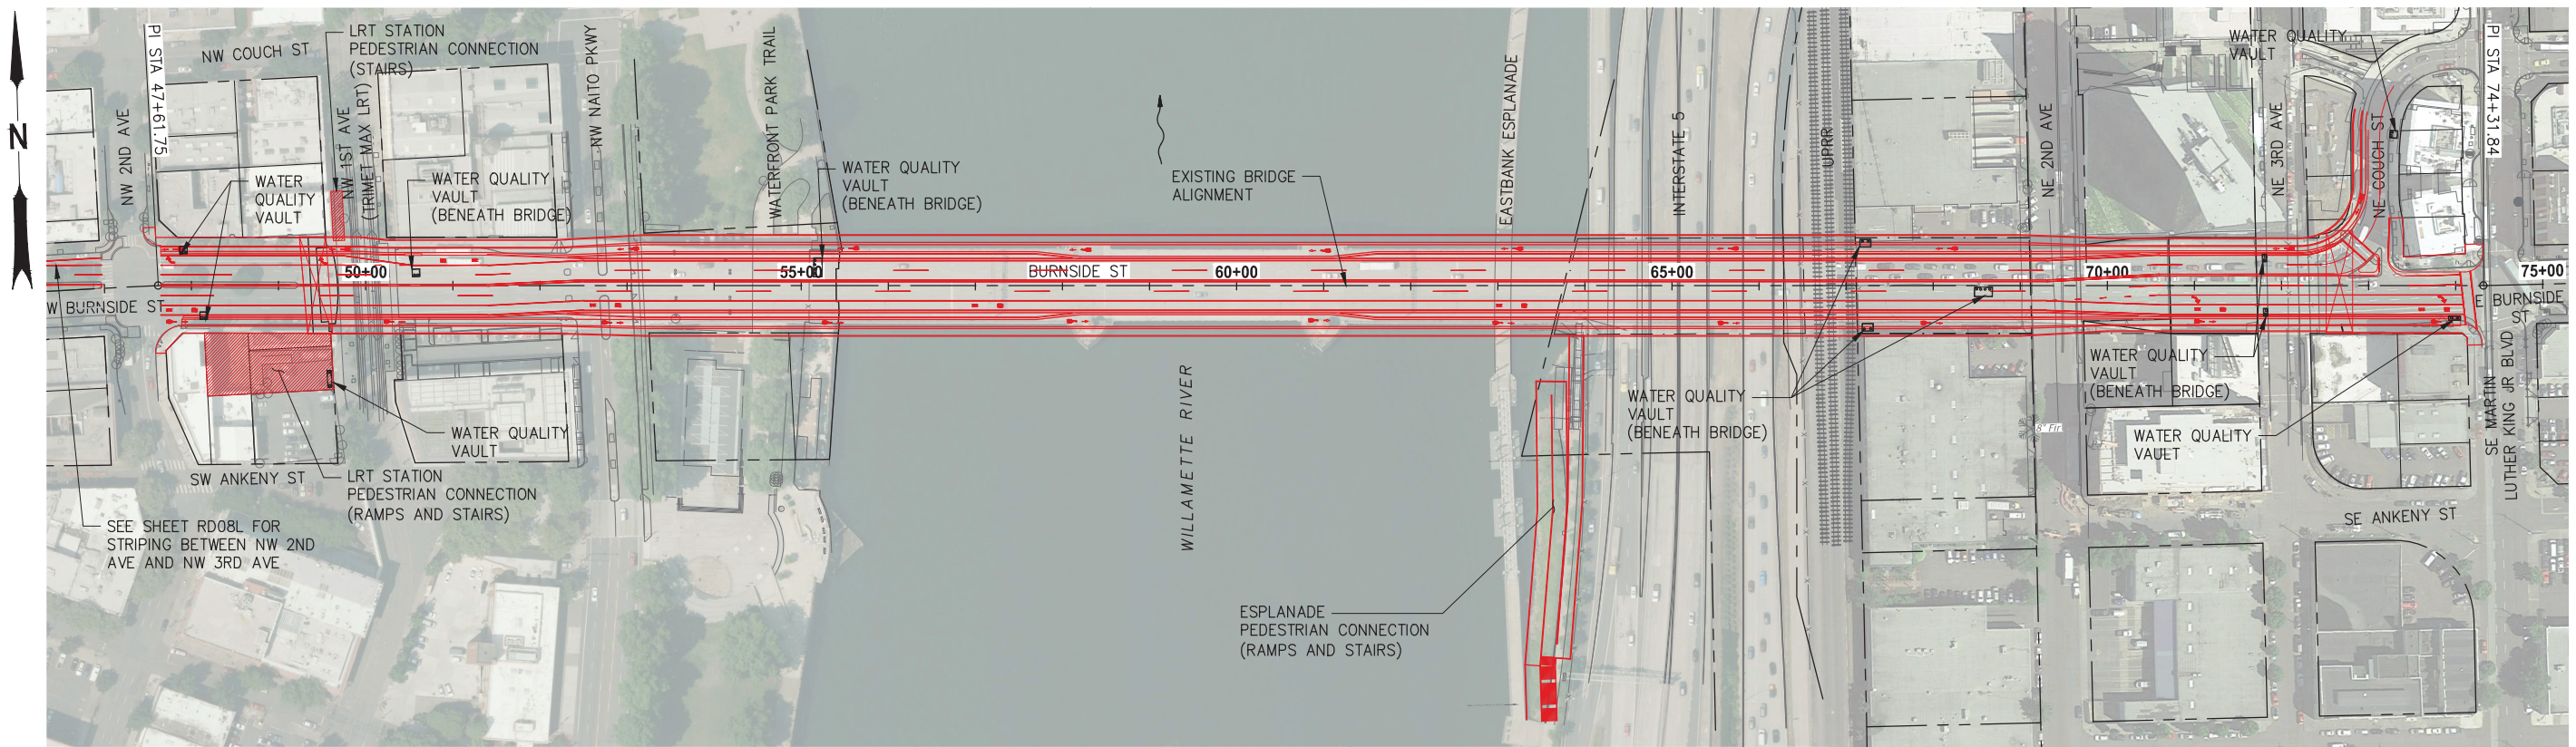

PLAN
SCALE: 1"=200'

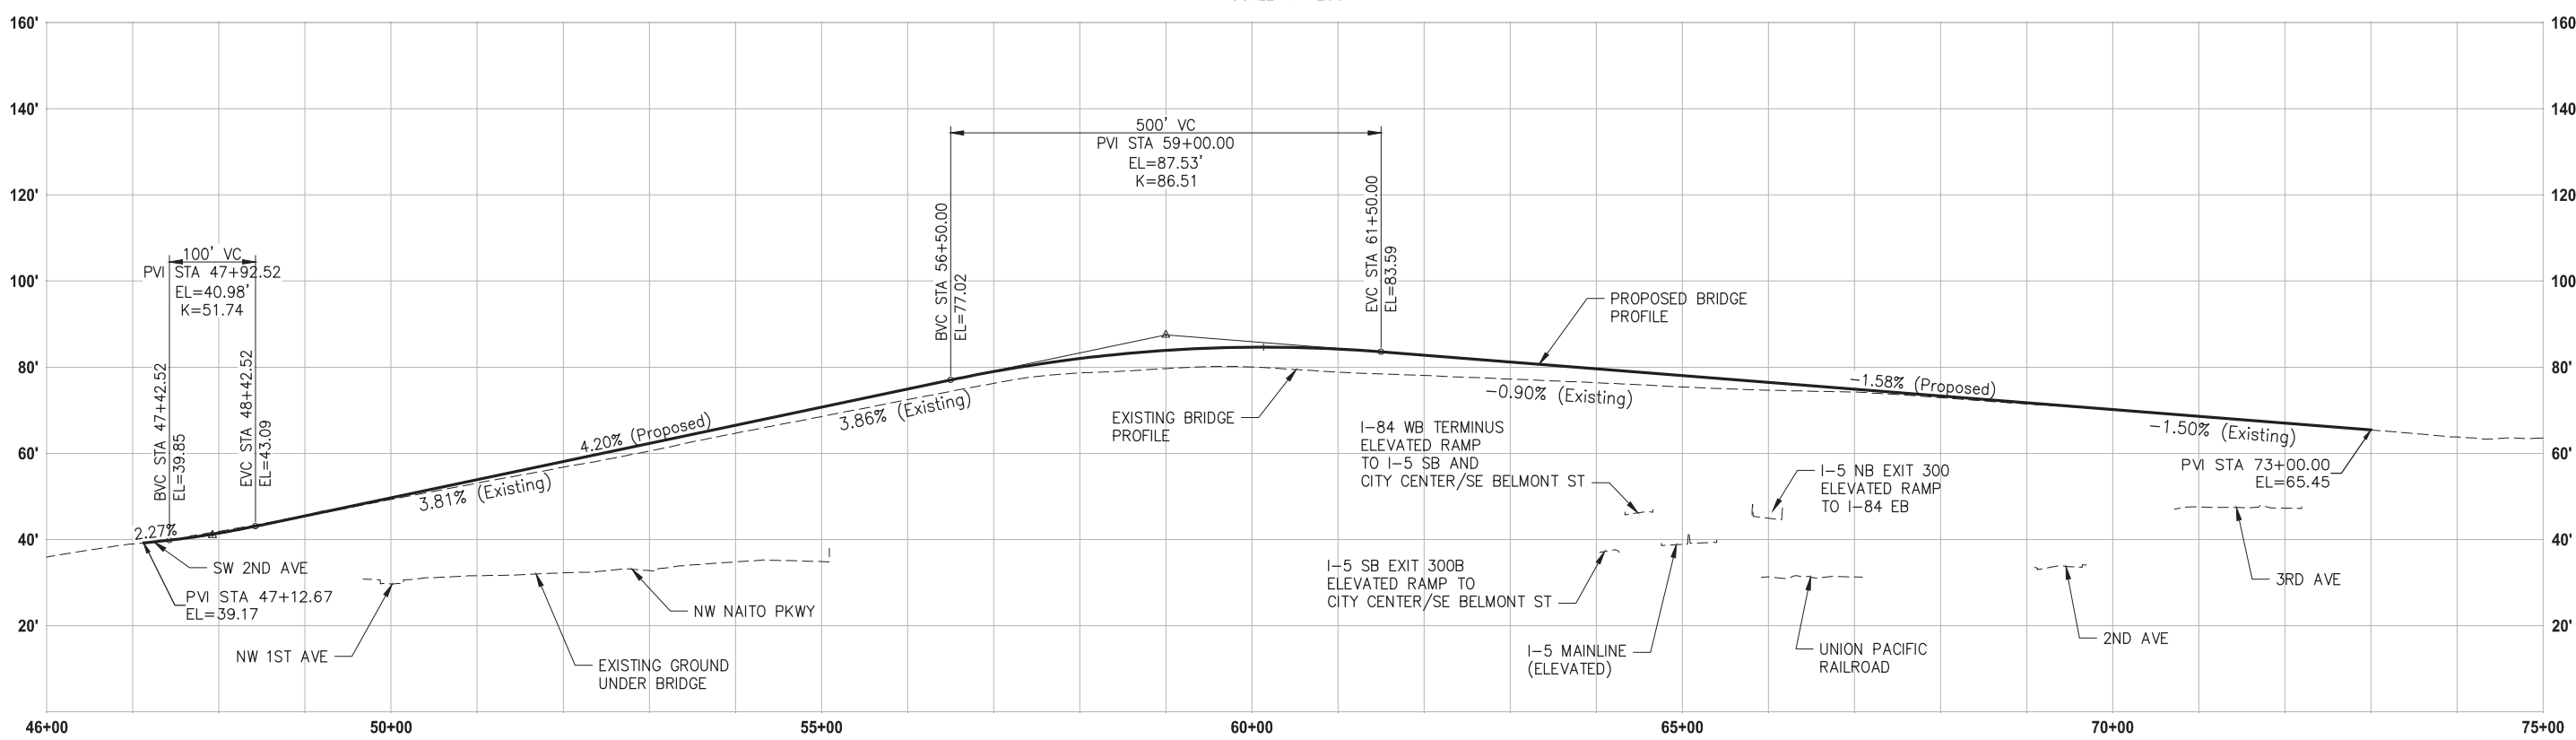

PROFILE
HORIZONTAL SCALE: 1"=200'
VERTICAL SCALE: 1"=40'

CONCEPTUAL PLANS
JUNE 2020

Earthquake Ready Burnside Bridge NEPA Phase

Replacement Alternative With Long-Span Approach

MULTNOMAH COUNTY

DATE: DATE:

PROJECT NO.: Proj No

MULTNOMAH COUNTY

DEPARTMENT OF COMMUNITY SERVICES

TRANSPORTATION DIVISION

1620 S.E. 190th AVE. PORTLAND, ORE. 97233-5999

DESIGNED BY:

DRAFTED BY:

CHECKED BY:

NO. DATE:

NO. DATE:


NO. DATE:




REVISIONS

Sheet No.

COUNTY ENGINEER

IAN B. CANNON P.E.



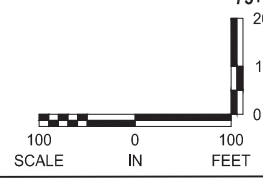


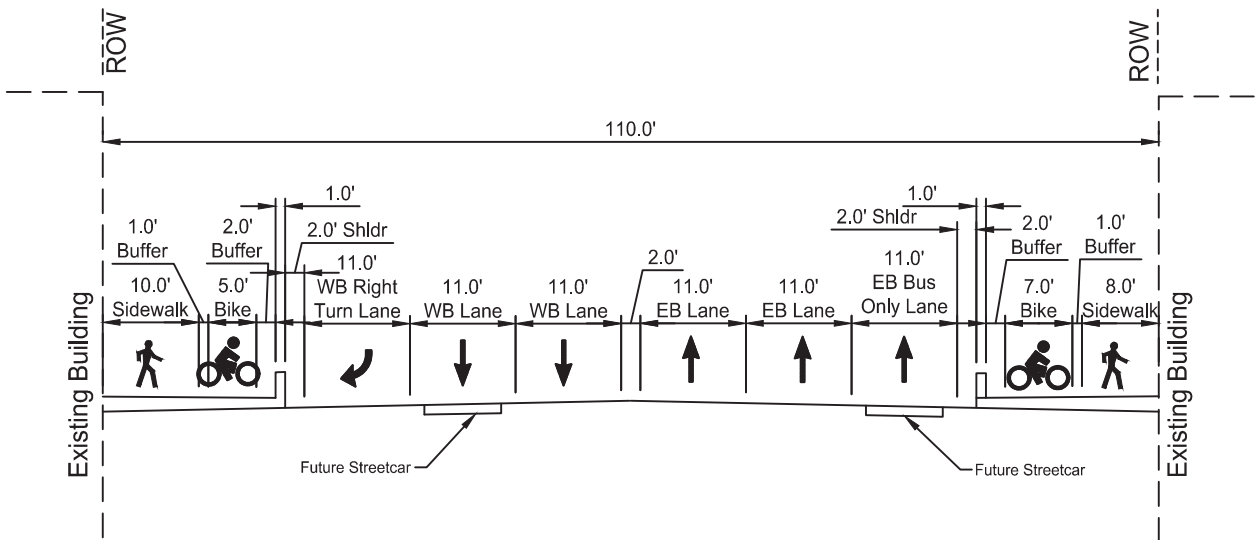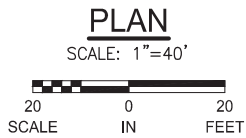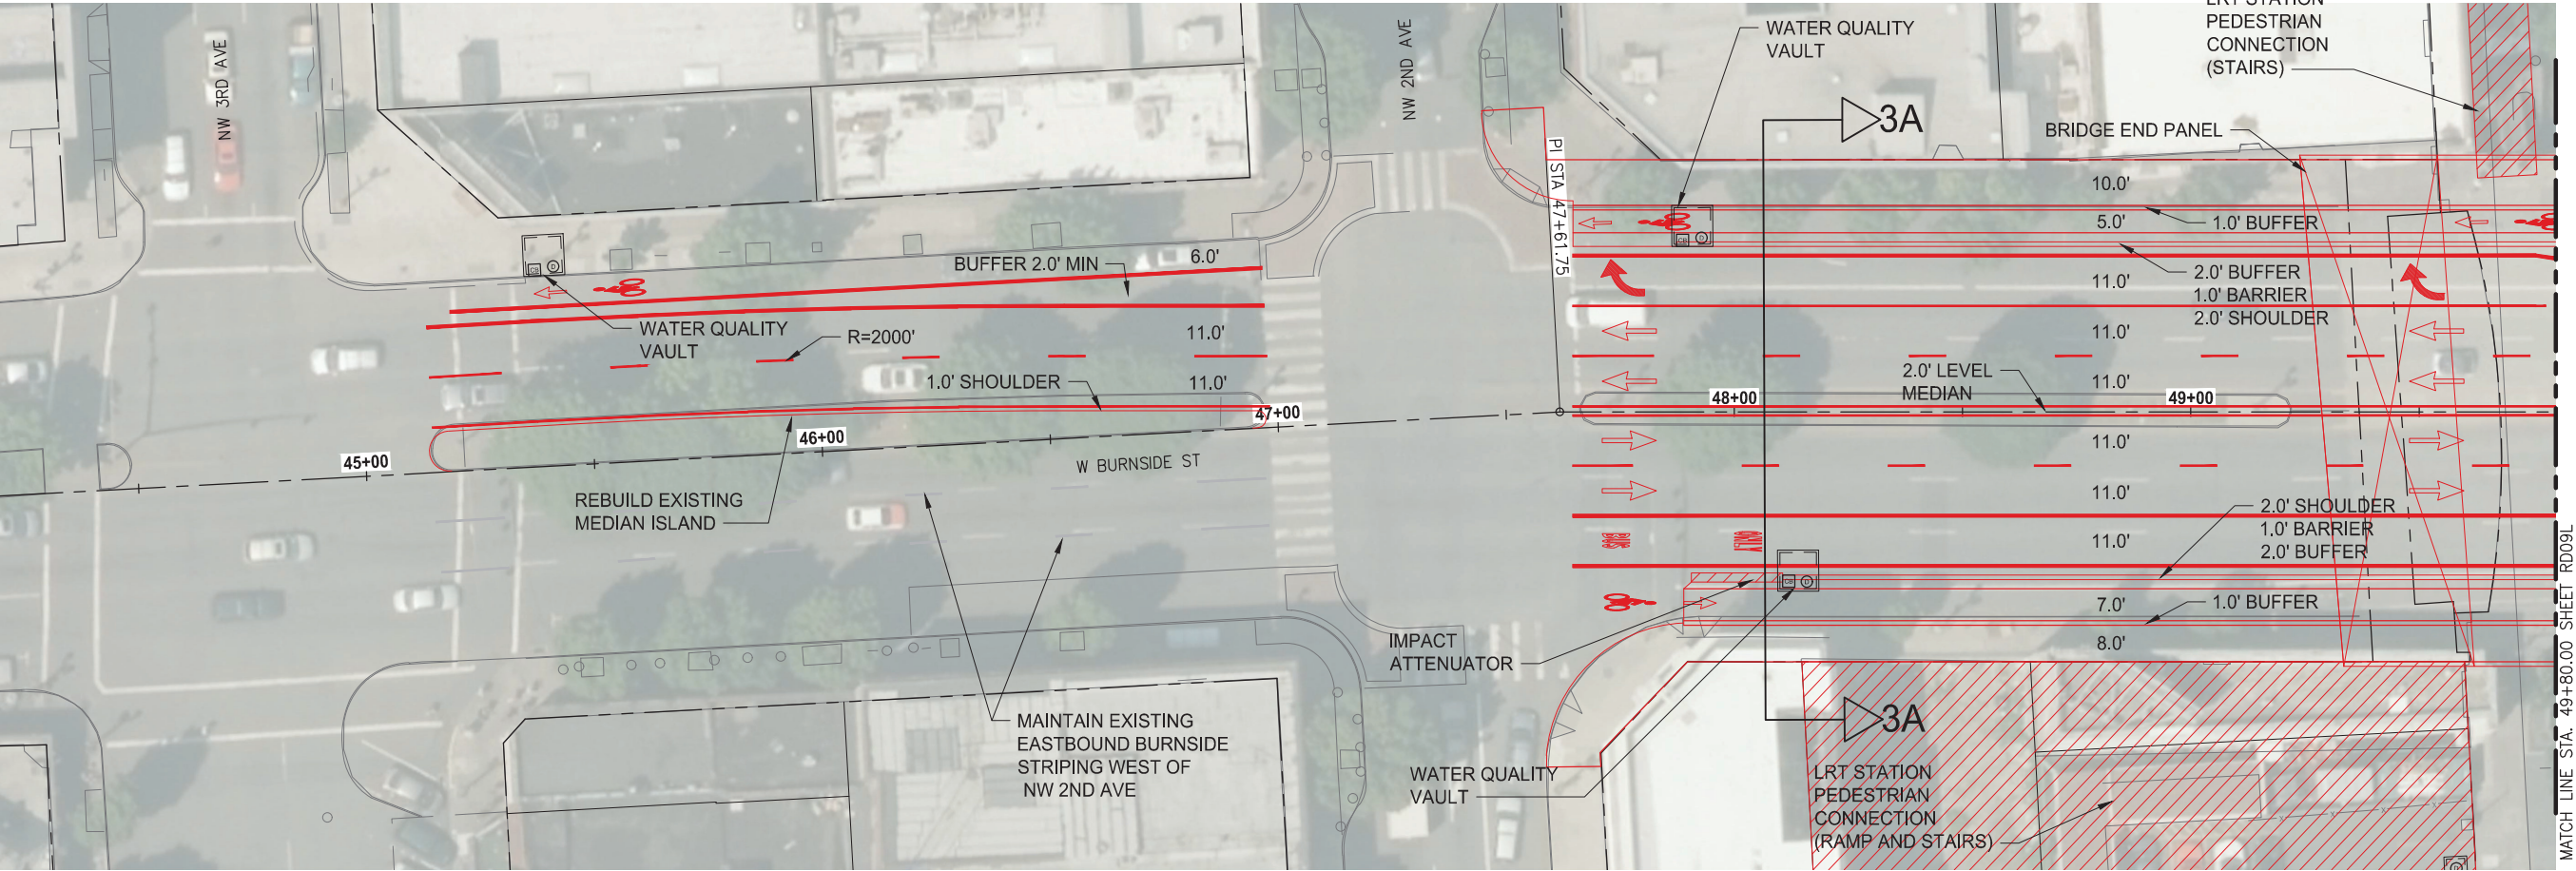


TYPICAL SECTION 3A
WEST APPROACH ON FILL
LOOKING EAST - NO SCALE

CONCEPTUAL PLANS
JUNE 2020

Earthquake Ready Burnside Bridge NEPA Phase		Replacement Alternative With Long-Span Approach		MULTNOMAH COUNTY	
MULTNOMAH COUNTY		DEPARTMENT OF COMMUNITY SERVICES TRANSPORTATION DIVISION 1620 S.E. 190th AVE. PORTLAND, ORE. 97233-5999		COUNTY ENGINEER	
DESIGNED BY:		DRAFTED BY:		CHECKED BY:	
NO DATE:		NO DATE:		NO DATE:	
REVISIONS		REVISIONS		REVISIONS	
Sheet No.		RD08L		PROJECT NO.: Proj No	
DATE: Date		DATE: Date		DATE: Date	

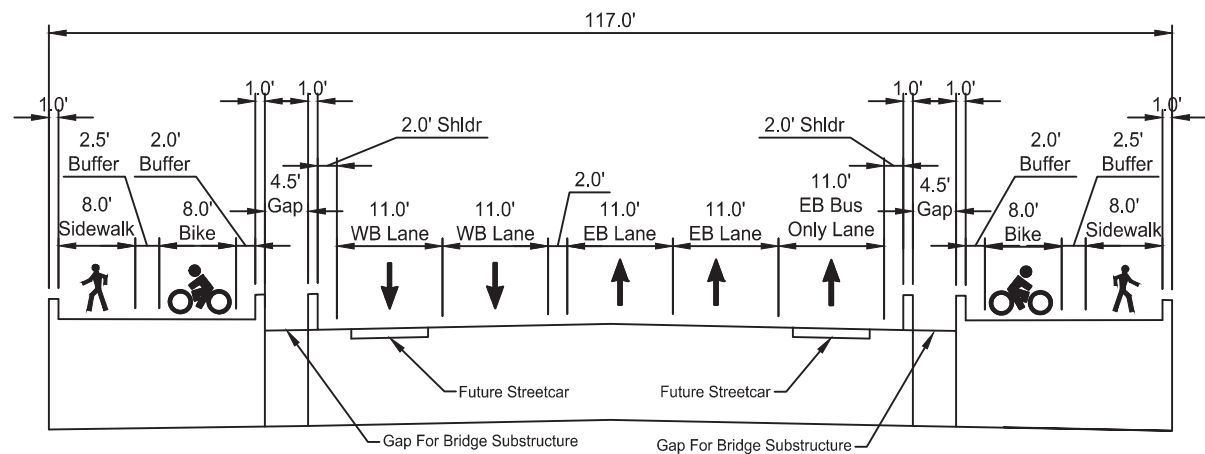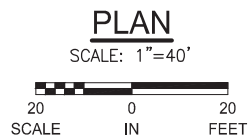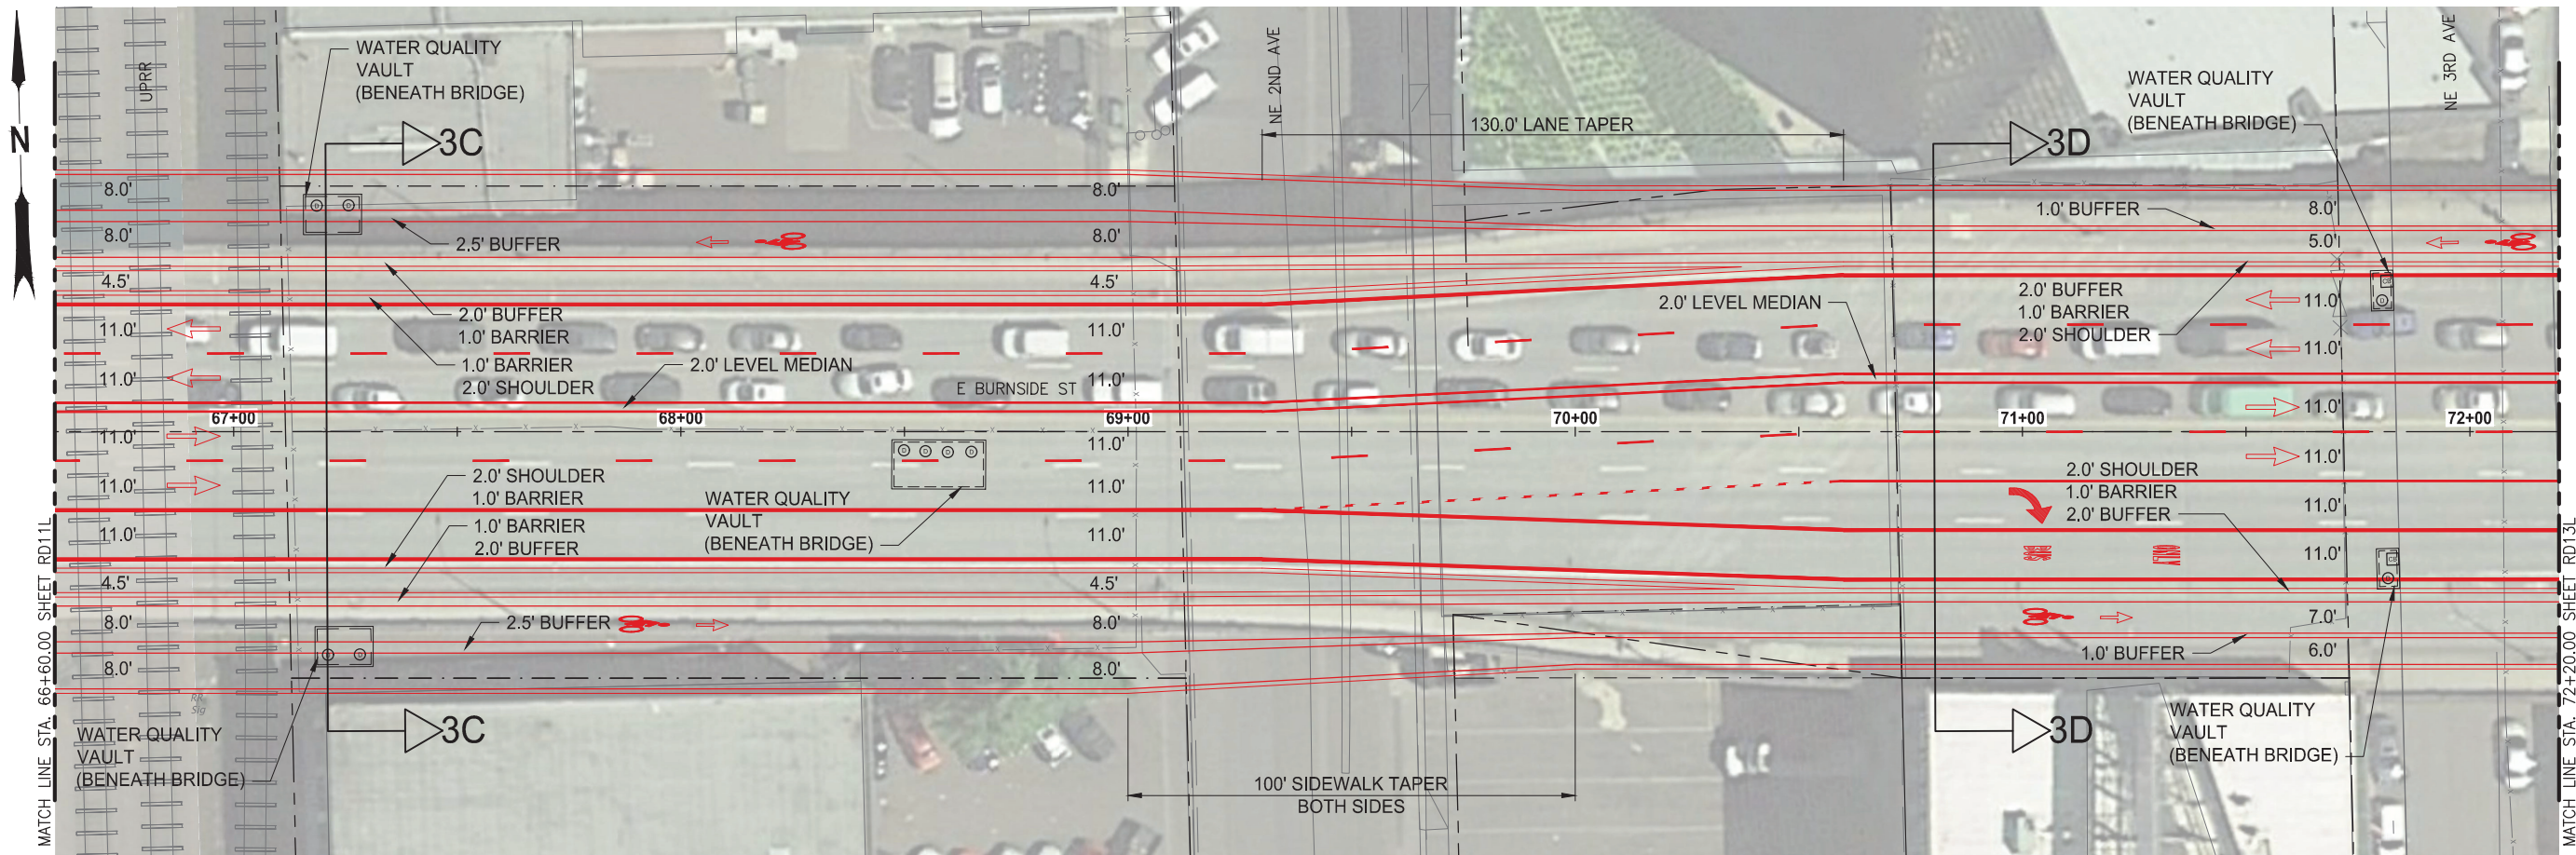

TYPICAL SECTION 3C
BRIDGE SPANS
LOOKING EAST - NO SCALE



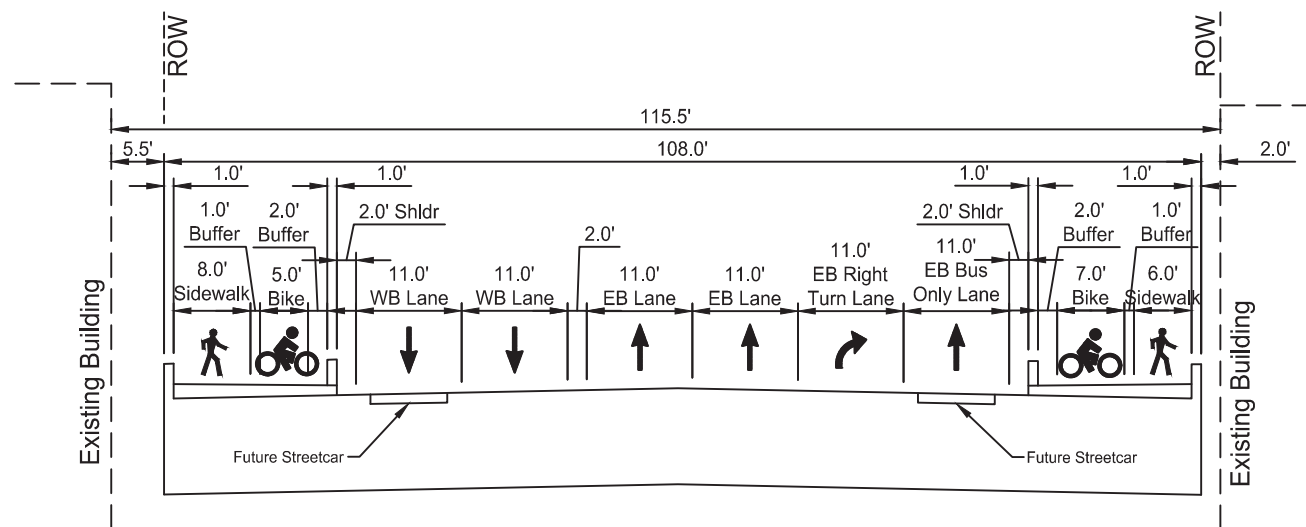


TYPICAL SECTION 3D
EAST APPROACH ON STRUCTURE
LOOKING EAST - NO SCALE


CONCEPTUAL PLANS
JUNE 2020

MULTNOMAH COUNTY DEPARTMENT OF COMMUNITY SERVICES TRANSPORTATION DIVISION 1620 S.E. 190th AVE. PORTLAND, ORE. 97233-5999		Earthquake Ready Burnside Bridge NEPA Phase Replacement Alternative With Long-Span Approach MULTNOMAH COUNTY	
DESIGNED BY: DRAFTED BY: CHECKED BY:		COUNTY ENGINEER IAN B. CANNON P.E.	
NO DATE:		PROJECT NO.: Proj No	
REVISIONS		DATE: Date	
Sheet No.		RD12L	


CONCEPTUAL PLANS
JUNE 2020

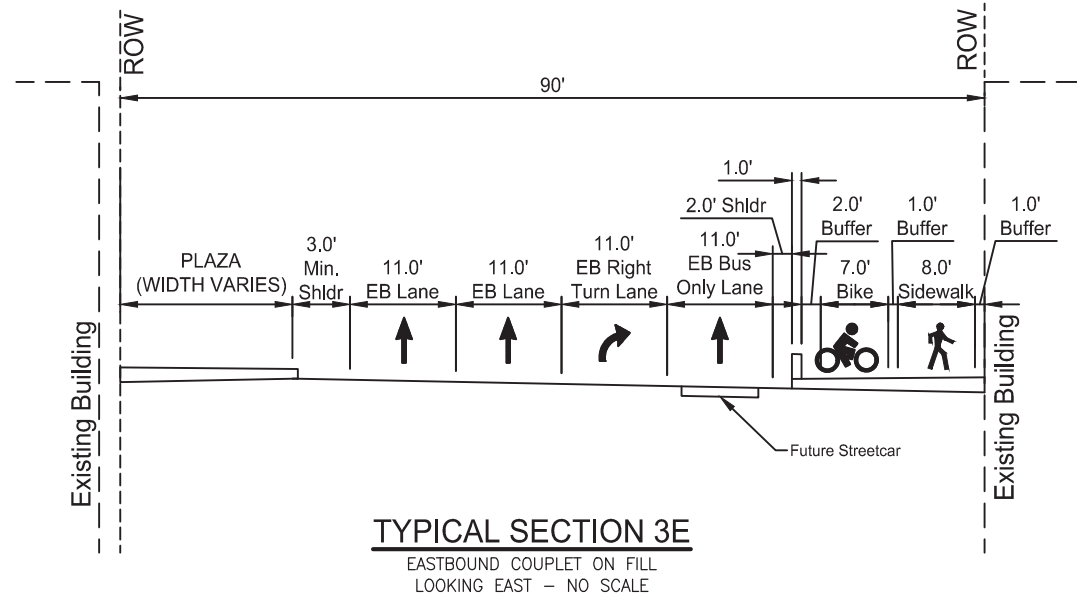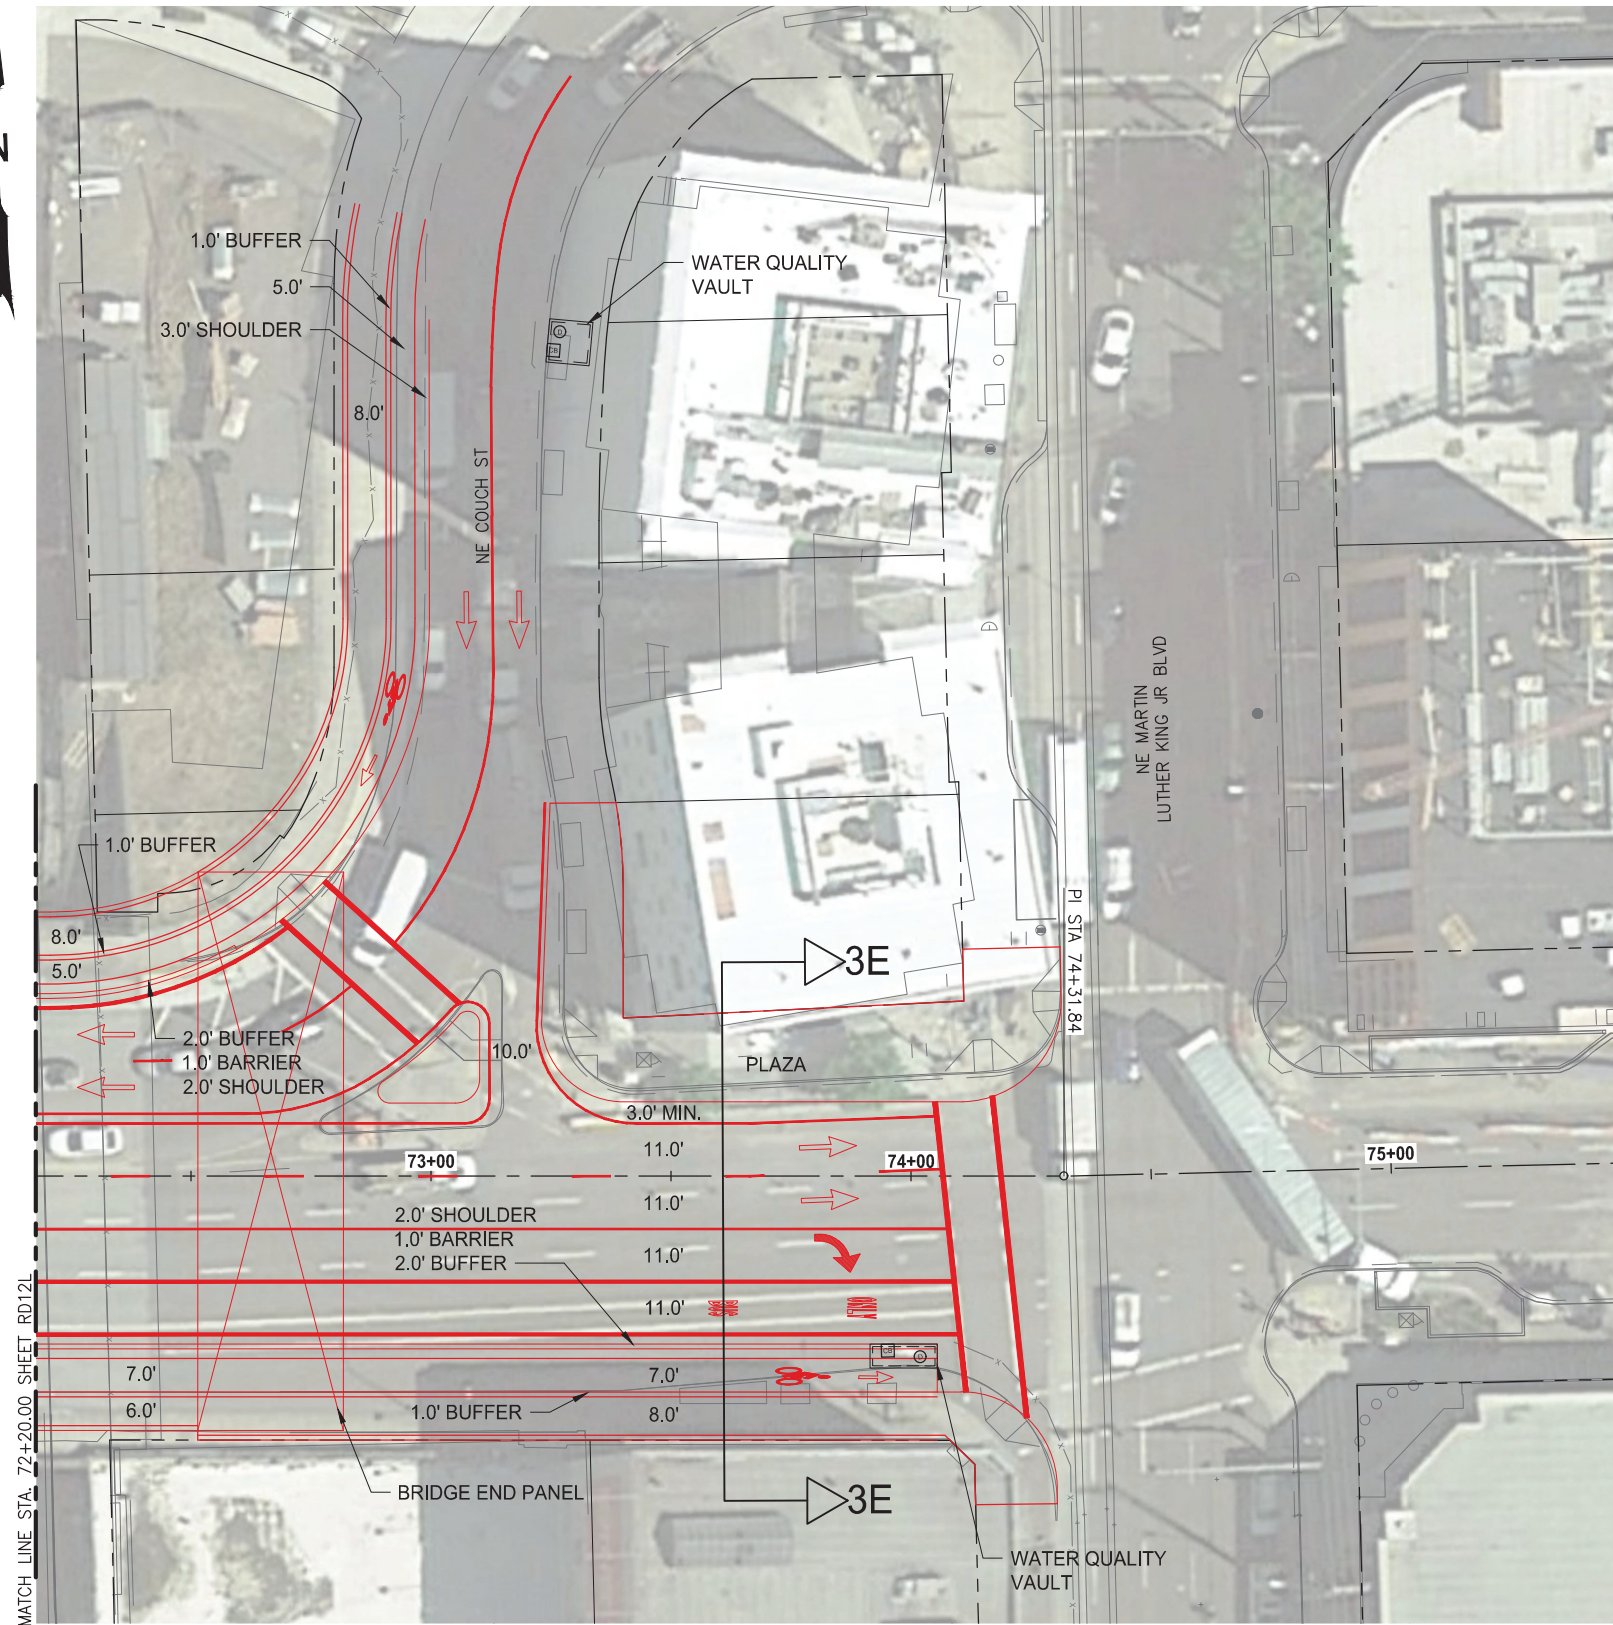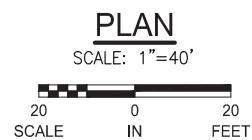

Earthquake Ready Burnside Bridge NEPA Phase	
Replacement Alternative With Long-Span Approach	
MULTNOMAH COUNTY	
DATE: <i>Date</i>	PROJECT NO.: <i>Proj No</i>
MULTNOMAH COUNTY DEPARTMENT OF COMMUNITY SERVICES TRANSPORTATION DIVISION 1620 S.E. 190th AVE. PORTLAND, ORE. 97233-5999	
DESIGNED BY:	COUNTY ENGINEER
DRAFTED BY:	
CHECKED BY:	
NO. DATE:	
Sheet No. RD13L	


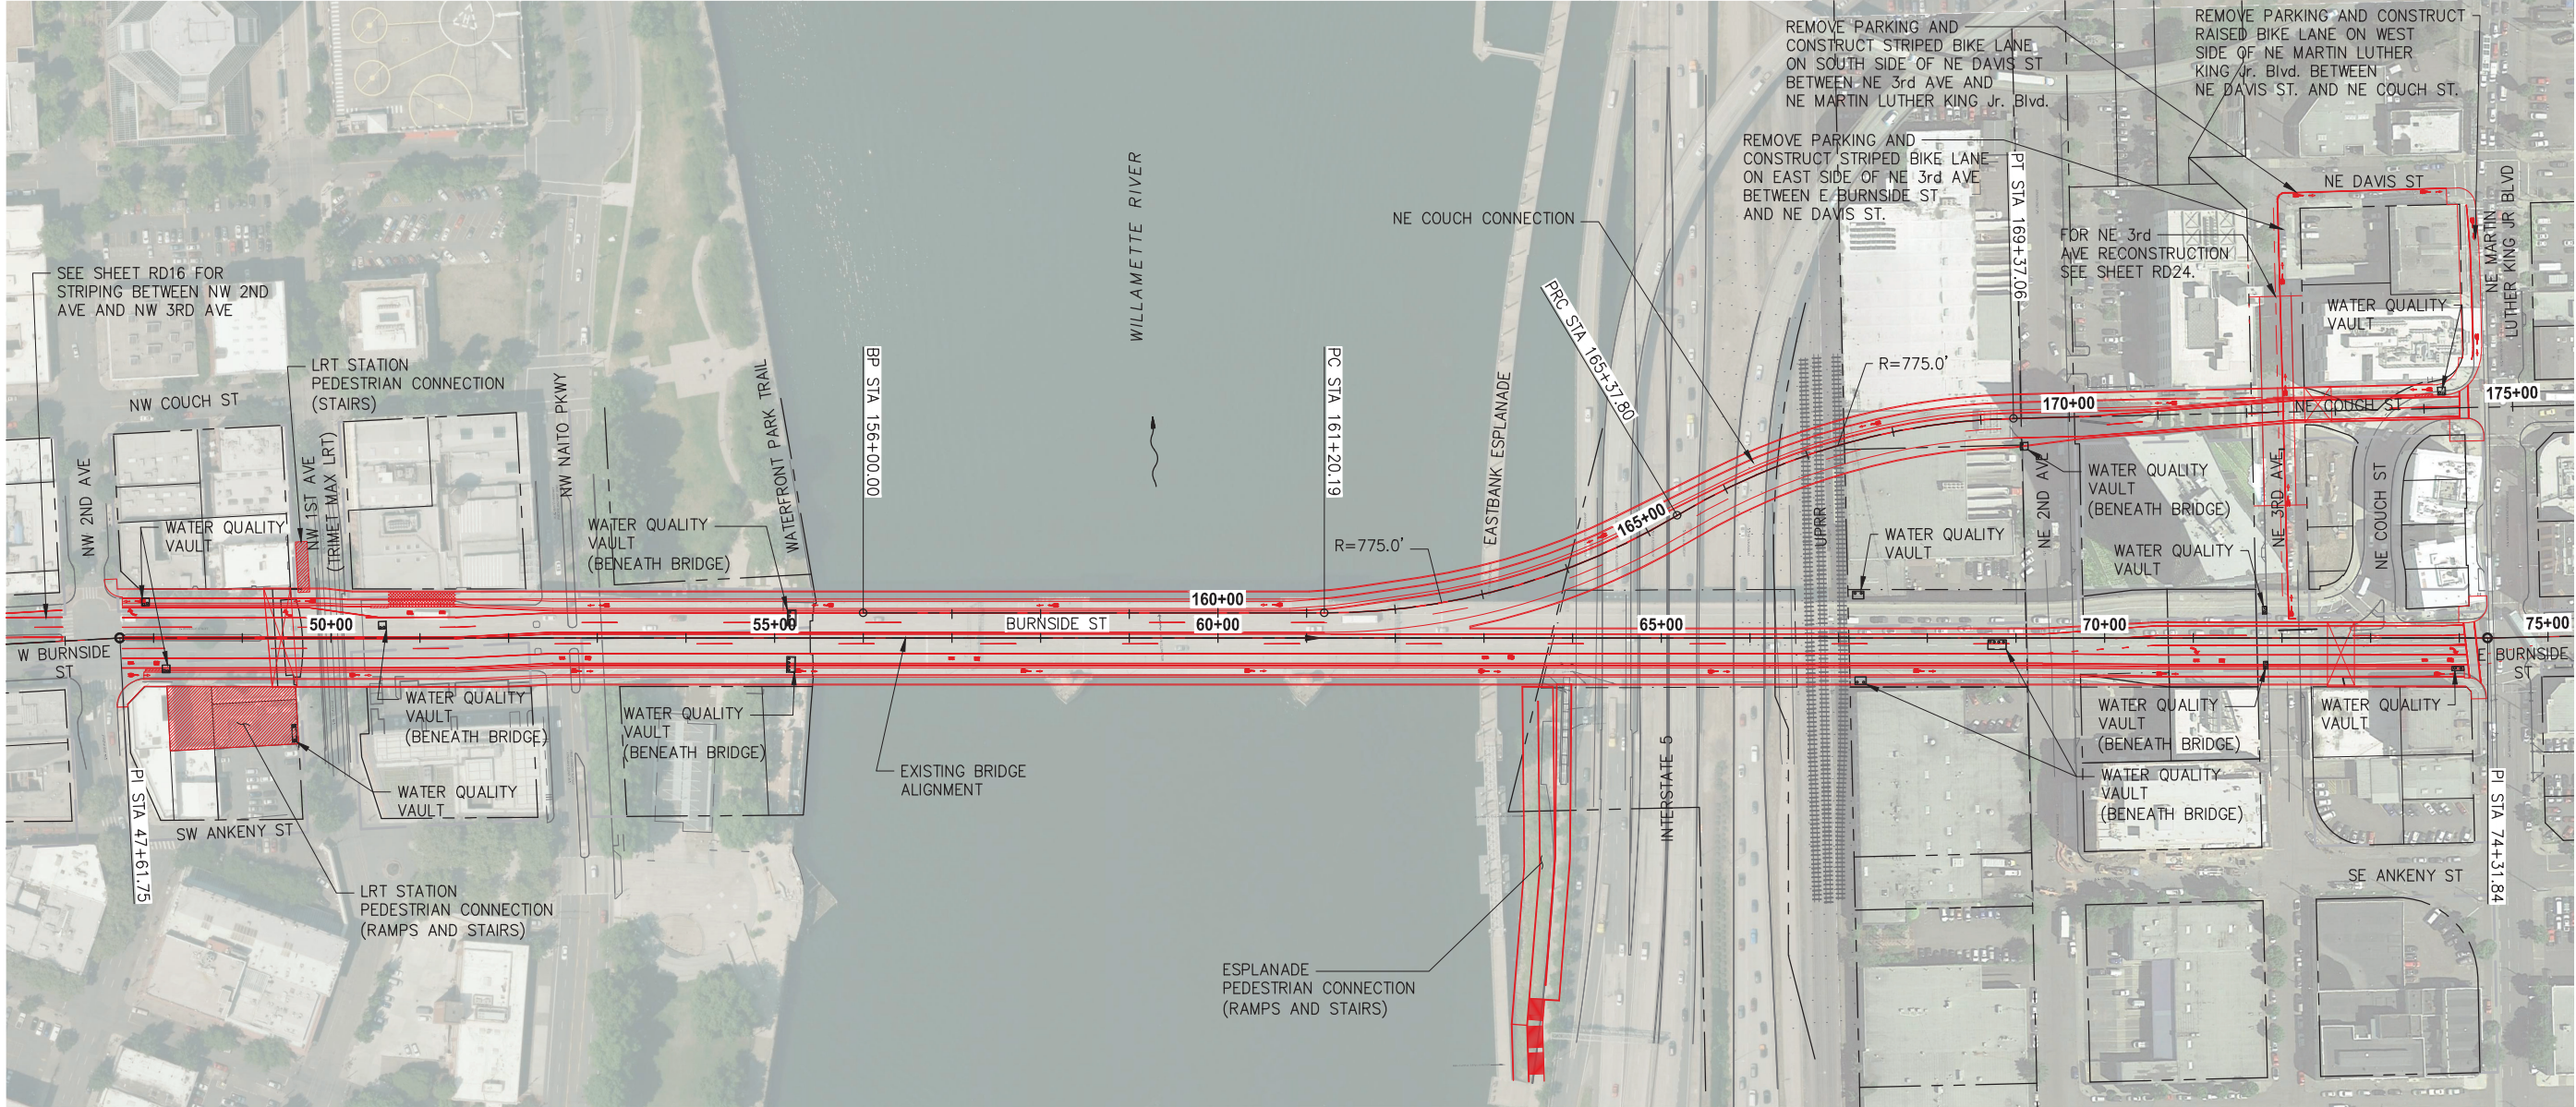


PLAN
SCALE: 1"=200'

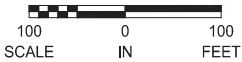


CONCEPTUAL PLANS
JUNE 2020

Earthquake Ready Burnside Bridge NEPA Phase		Replacement Alternative With Couch Extension		MULTNOMAH COUNTY	
DESIGNED BY:		DRAFTED BY:		CHECKED BY:	
NO DATE:		NO DATE:		NO DATE:	
Sheet No.		RD14		PROJECT NO.: Proj No	
DATE:		DATE:		DATE:	
MULTNOMAH COUNTY		COUNTY ENGINEER		IAN B. CANNON P.E.	
DEPARTMENT OF COMMUNITY SERVICES		TRANSPORTATION DIVISION		1620 S.E. 190th AVE. PORTLAND, ORE. 97233-5999	
Earthquake Ready Burnside Bridge NEPA Phase		Replacement Alternative With Couch Extension		MULTNOMAH COUNTY	

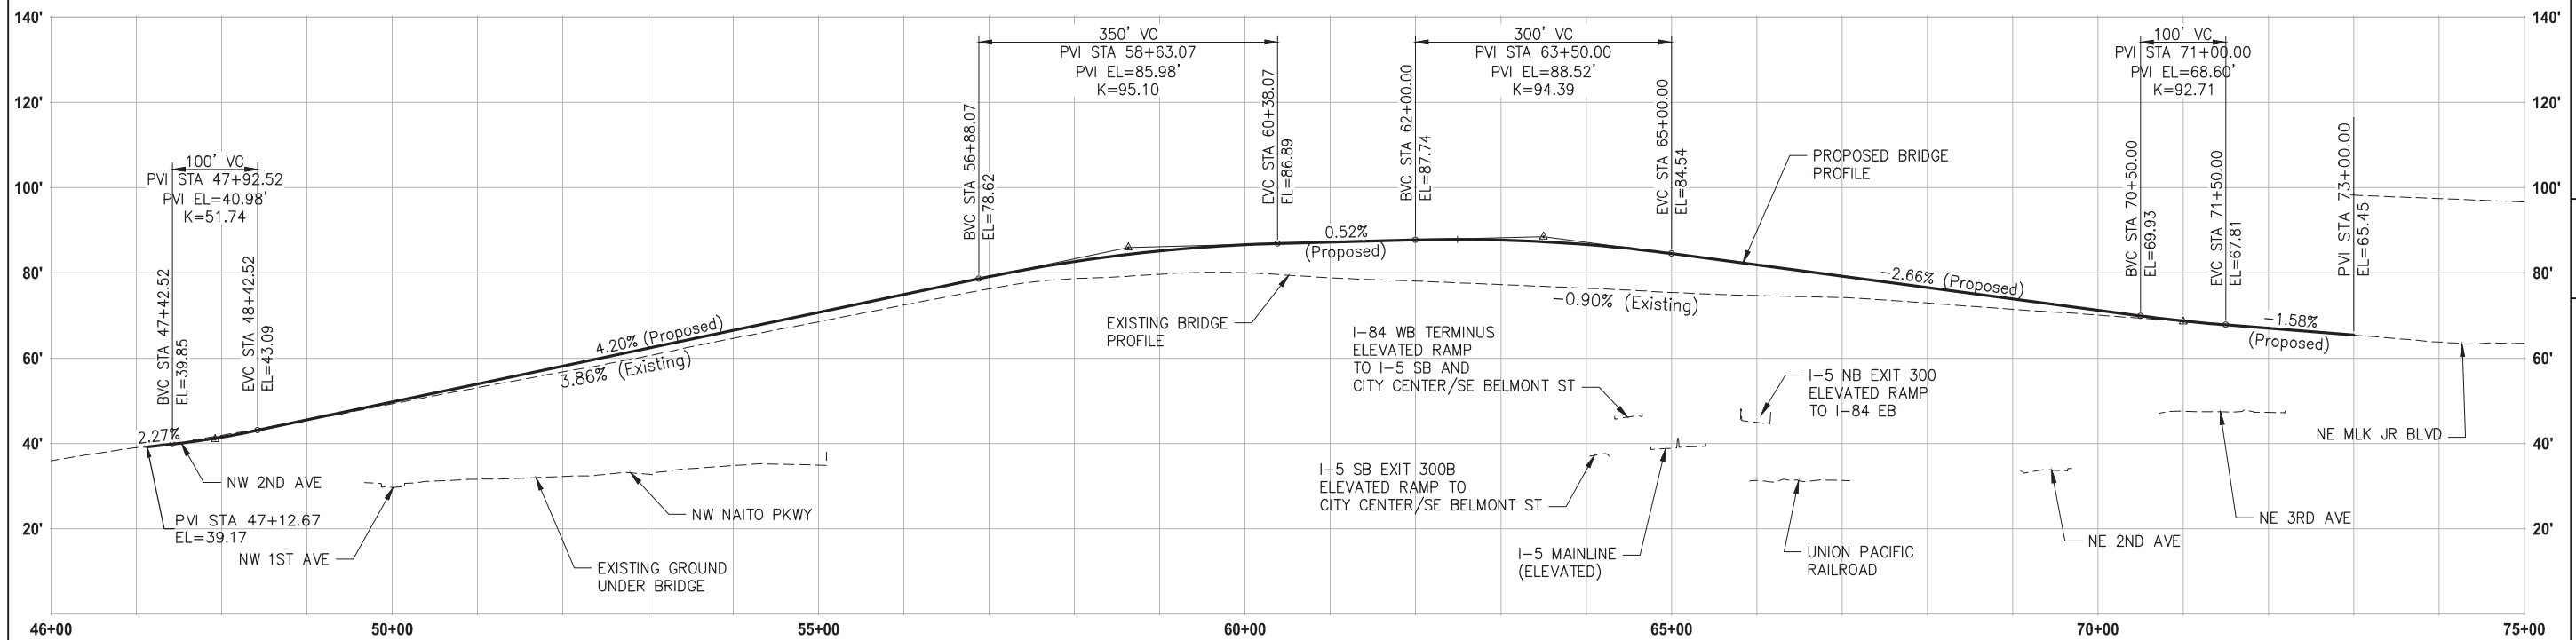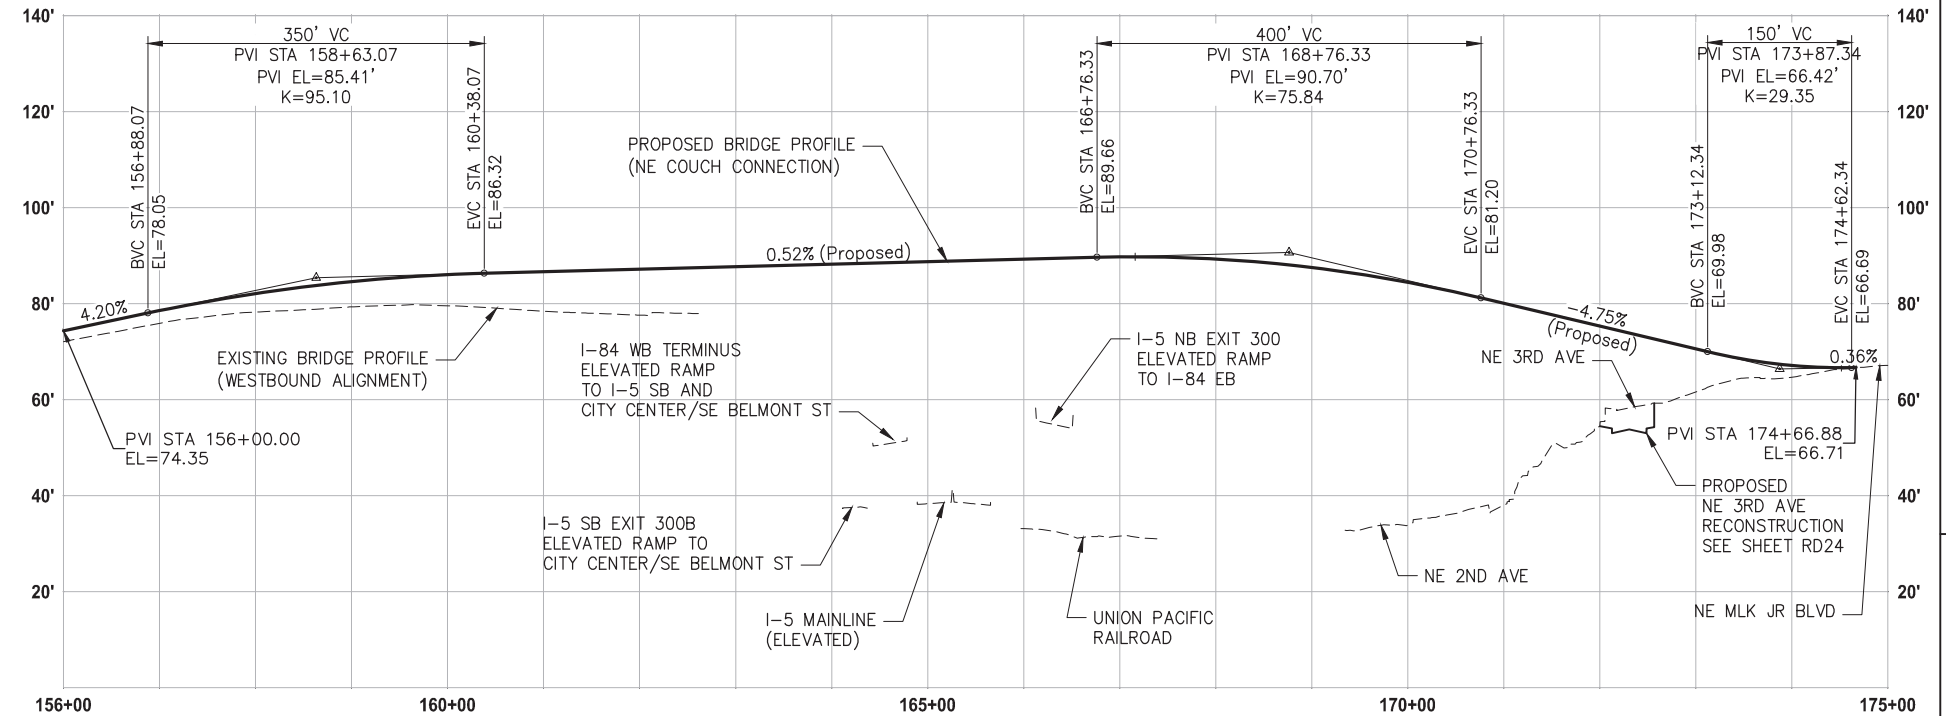


CONCEPTUAL PLANS
JUNE 2020

[illegible]

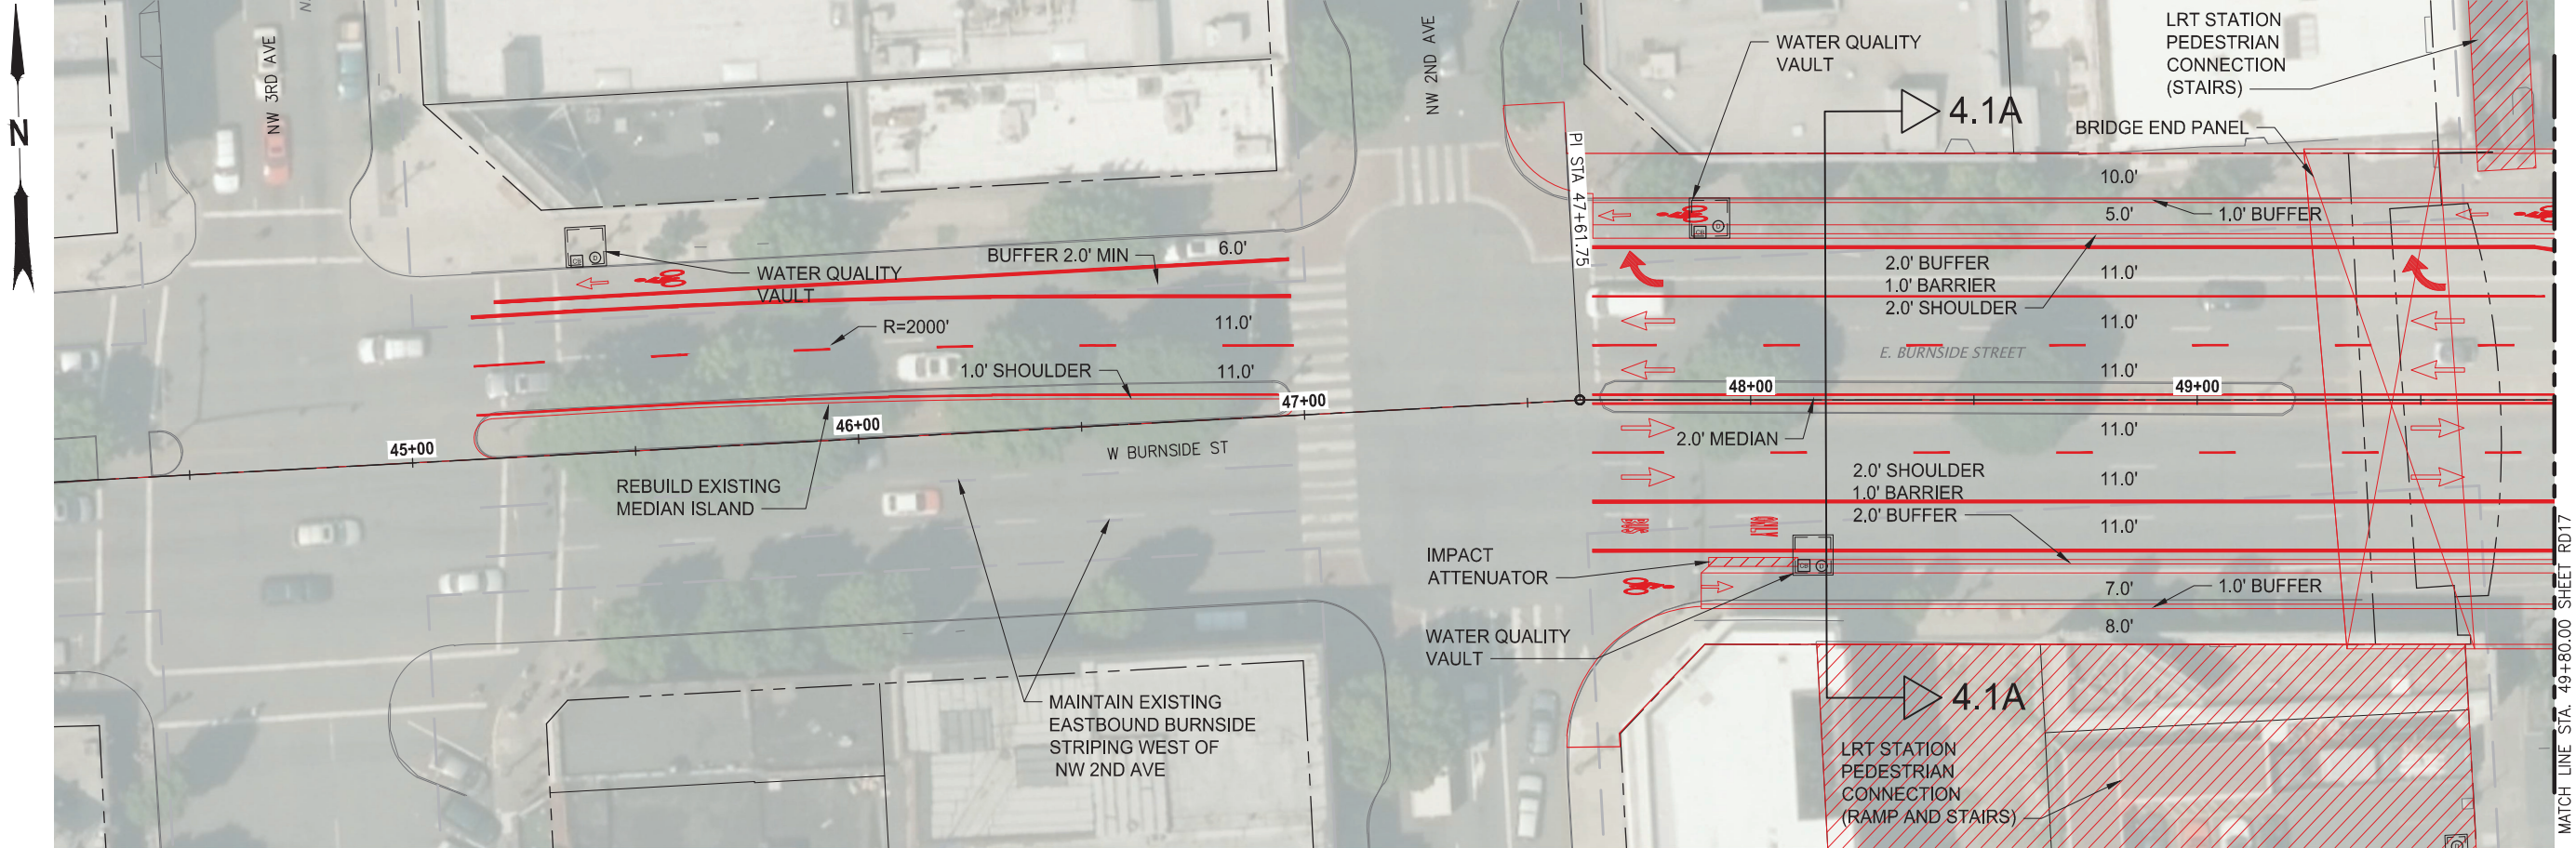




PLAN
 SCALE: 1"=40'
 20 0 20
 SCALE IN FEET

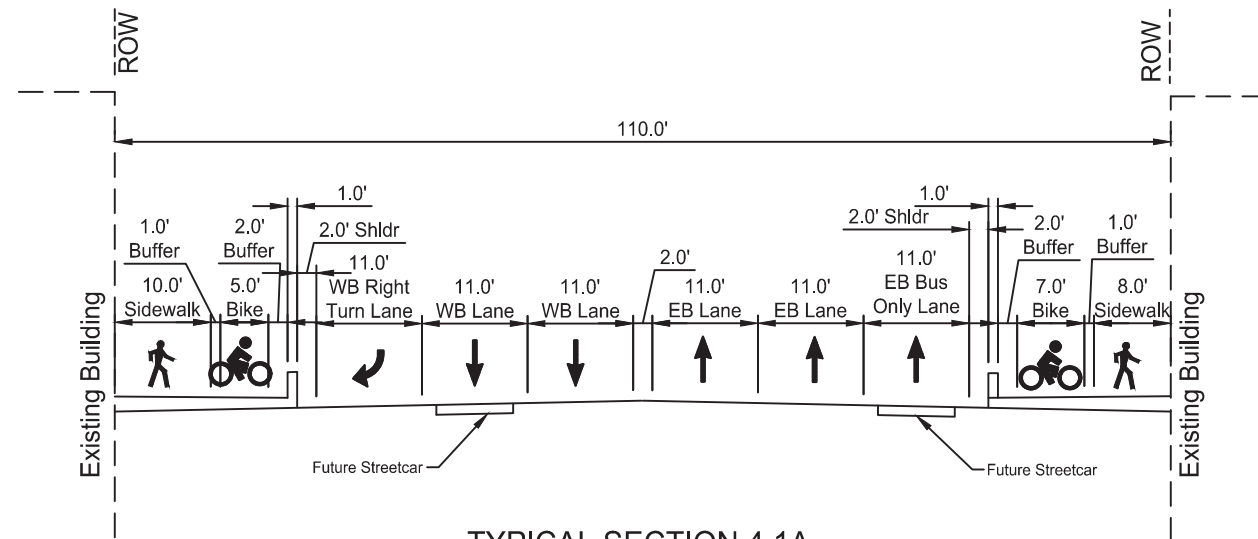


TYPICAL SECTION 4.1A
 WEST APPROACH ON FILL
 LOOKING EAST - NO SCALE

CONCEPTUAL PLANS
 JUNE 2020

MULTNOMAH COUNTY DEPARTMENT OF COMMUNITY SERVICES TRANSPORTATION DIVISION 1620 S.E. 190th AVE. PORTLAND, ORE. 97233-5999		Earthquake Ready Burnside Bridge NEPA Phase Replacement Alternative With Couch Extension MULTNOMAH COUNTY	
DESIGNED BY: _____ DRAFTED BY: _____ CHECKED BY: _____		DATE: _____ PROJECT NO.: _____ COUNTY ENGINEER: IAN B. CANNON P.E.	
NO. DATE: _____ _____ _____ _____		REVISIONS _____ _____ _____ _____	
Sheet No. RD16			

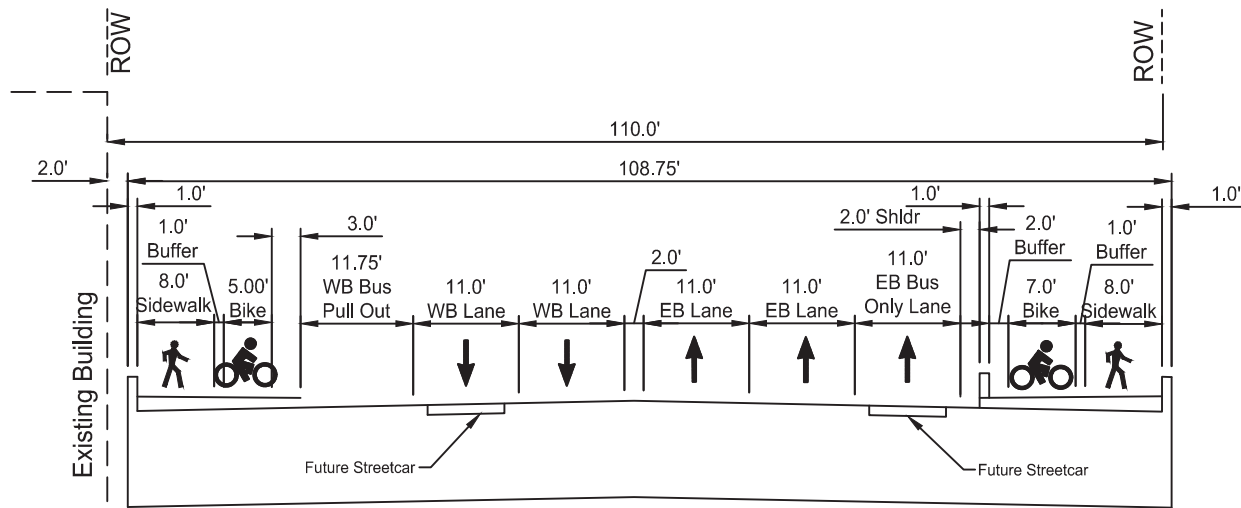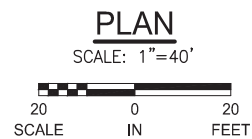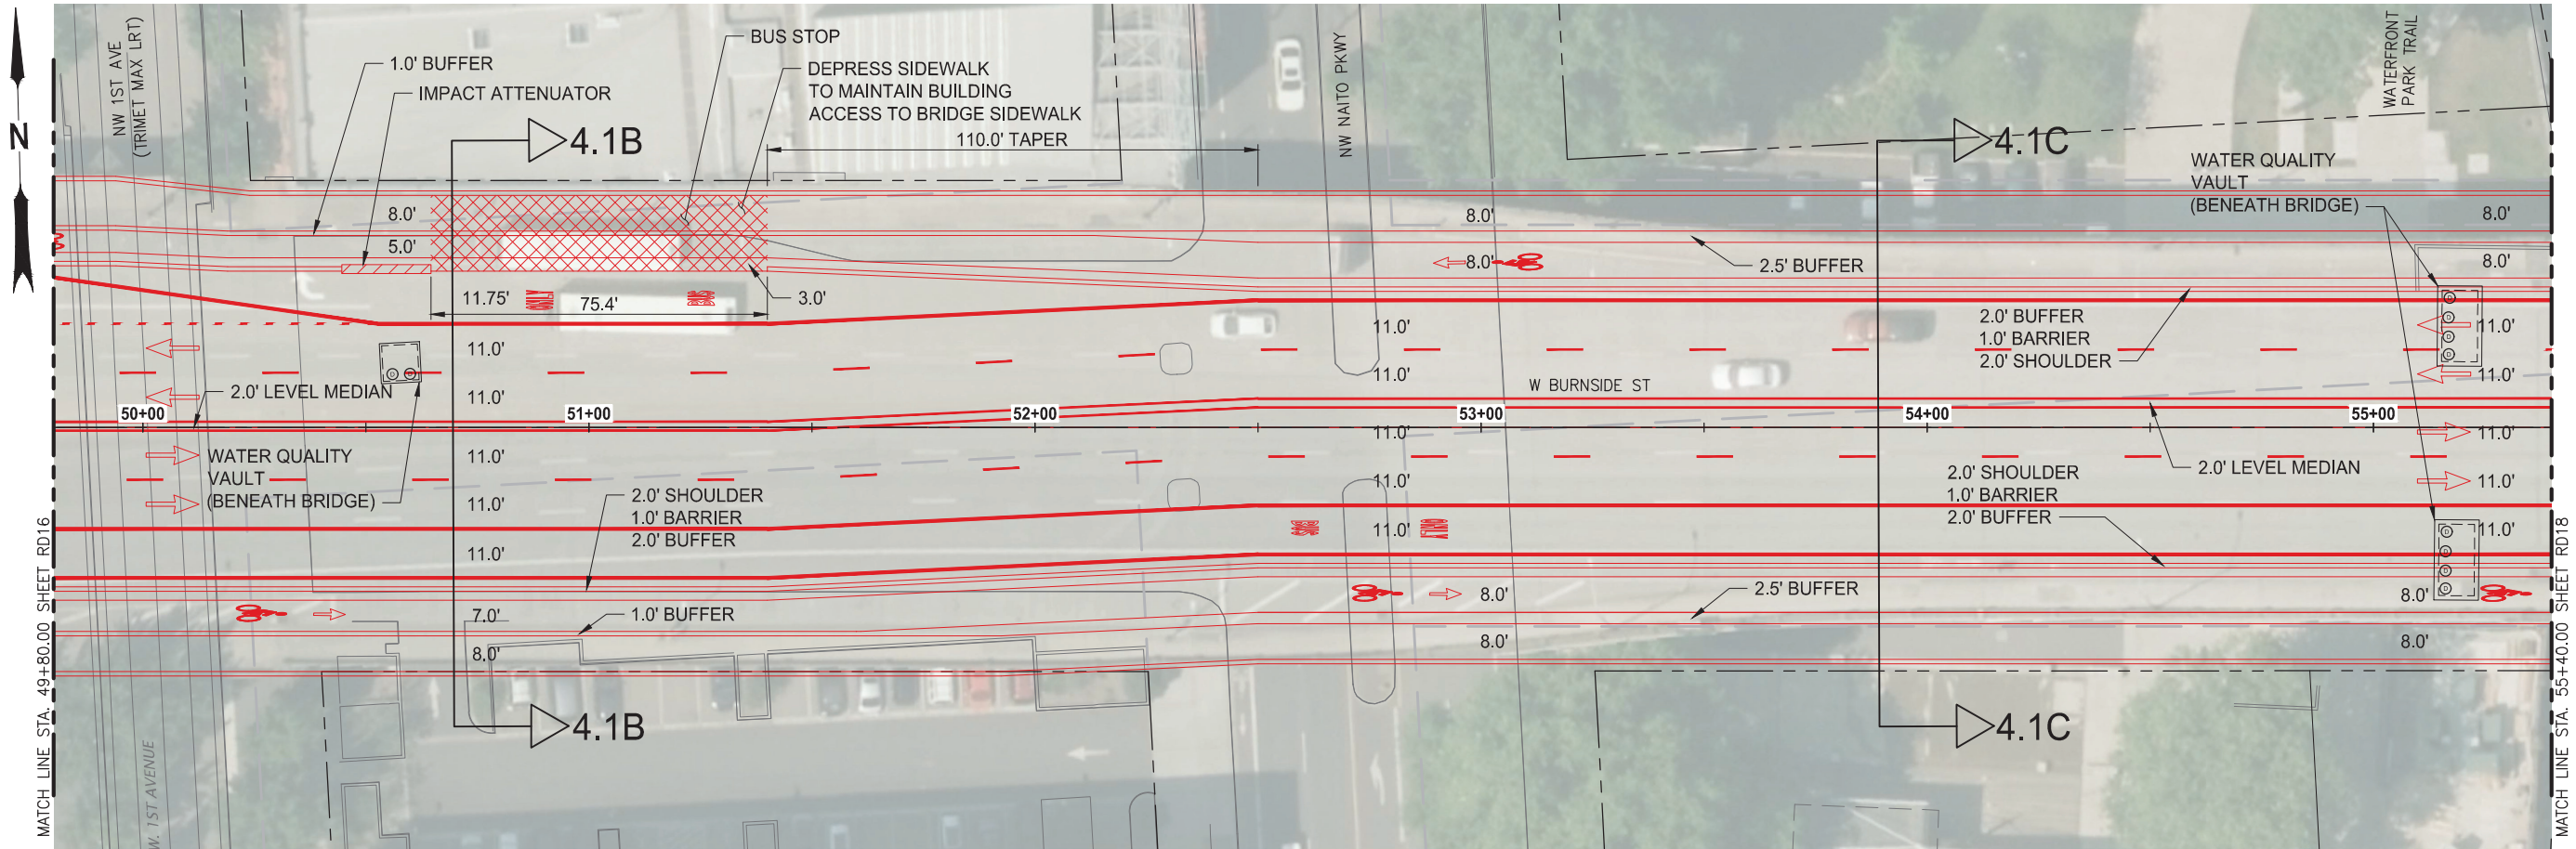

TYPICAL SECTION 4.1B
WEST APPROACH ON STRUCTURE
LOOKING EAST - NO SCALE

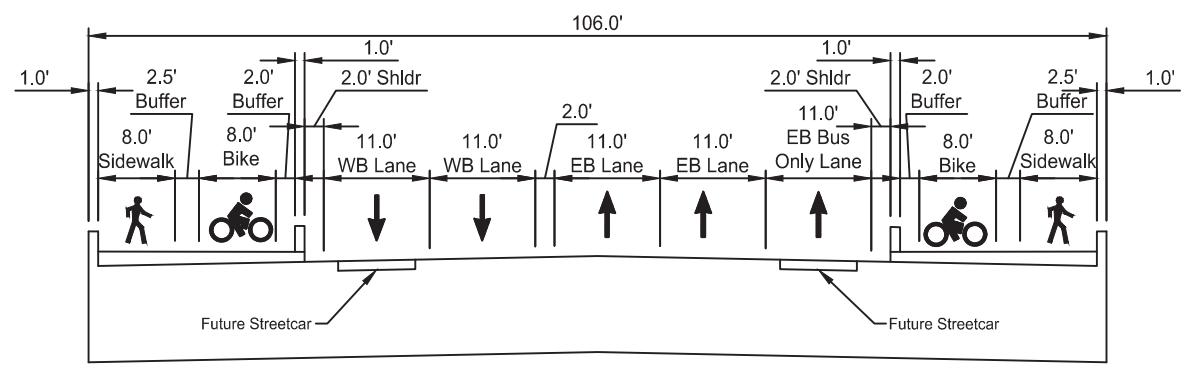

TYPICAL SECTION 4.1C
BRIDGE SPANS
LOOKING EAST - NO SCALE

CONCEPTUAL PLANS
JUNE 2020

Earthquake Ready Burnside Bridge NEPA Phase

Replacement Alternative With Couch Extension

MULTNOMAH COUNTY

DATE: *Date*

PROJECT NO.: *Proj No*

MULTNOMAH COUNTY

DEPARTMENT OF COMMUNITY SERVICES

TRANSPORTATION DIVISION

1620 S.E. 190th AVE. PORTLAND, ORE. 97233-5999

IAN B. CANNON P.E.

COUNTY ENGINEER

DESIGNED BY:

DRAFTED BY:


CHECKED BY:

REVISIONS


NO. DATE:

Sheet No.

RD17

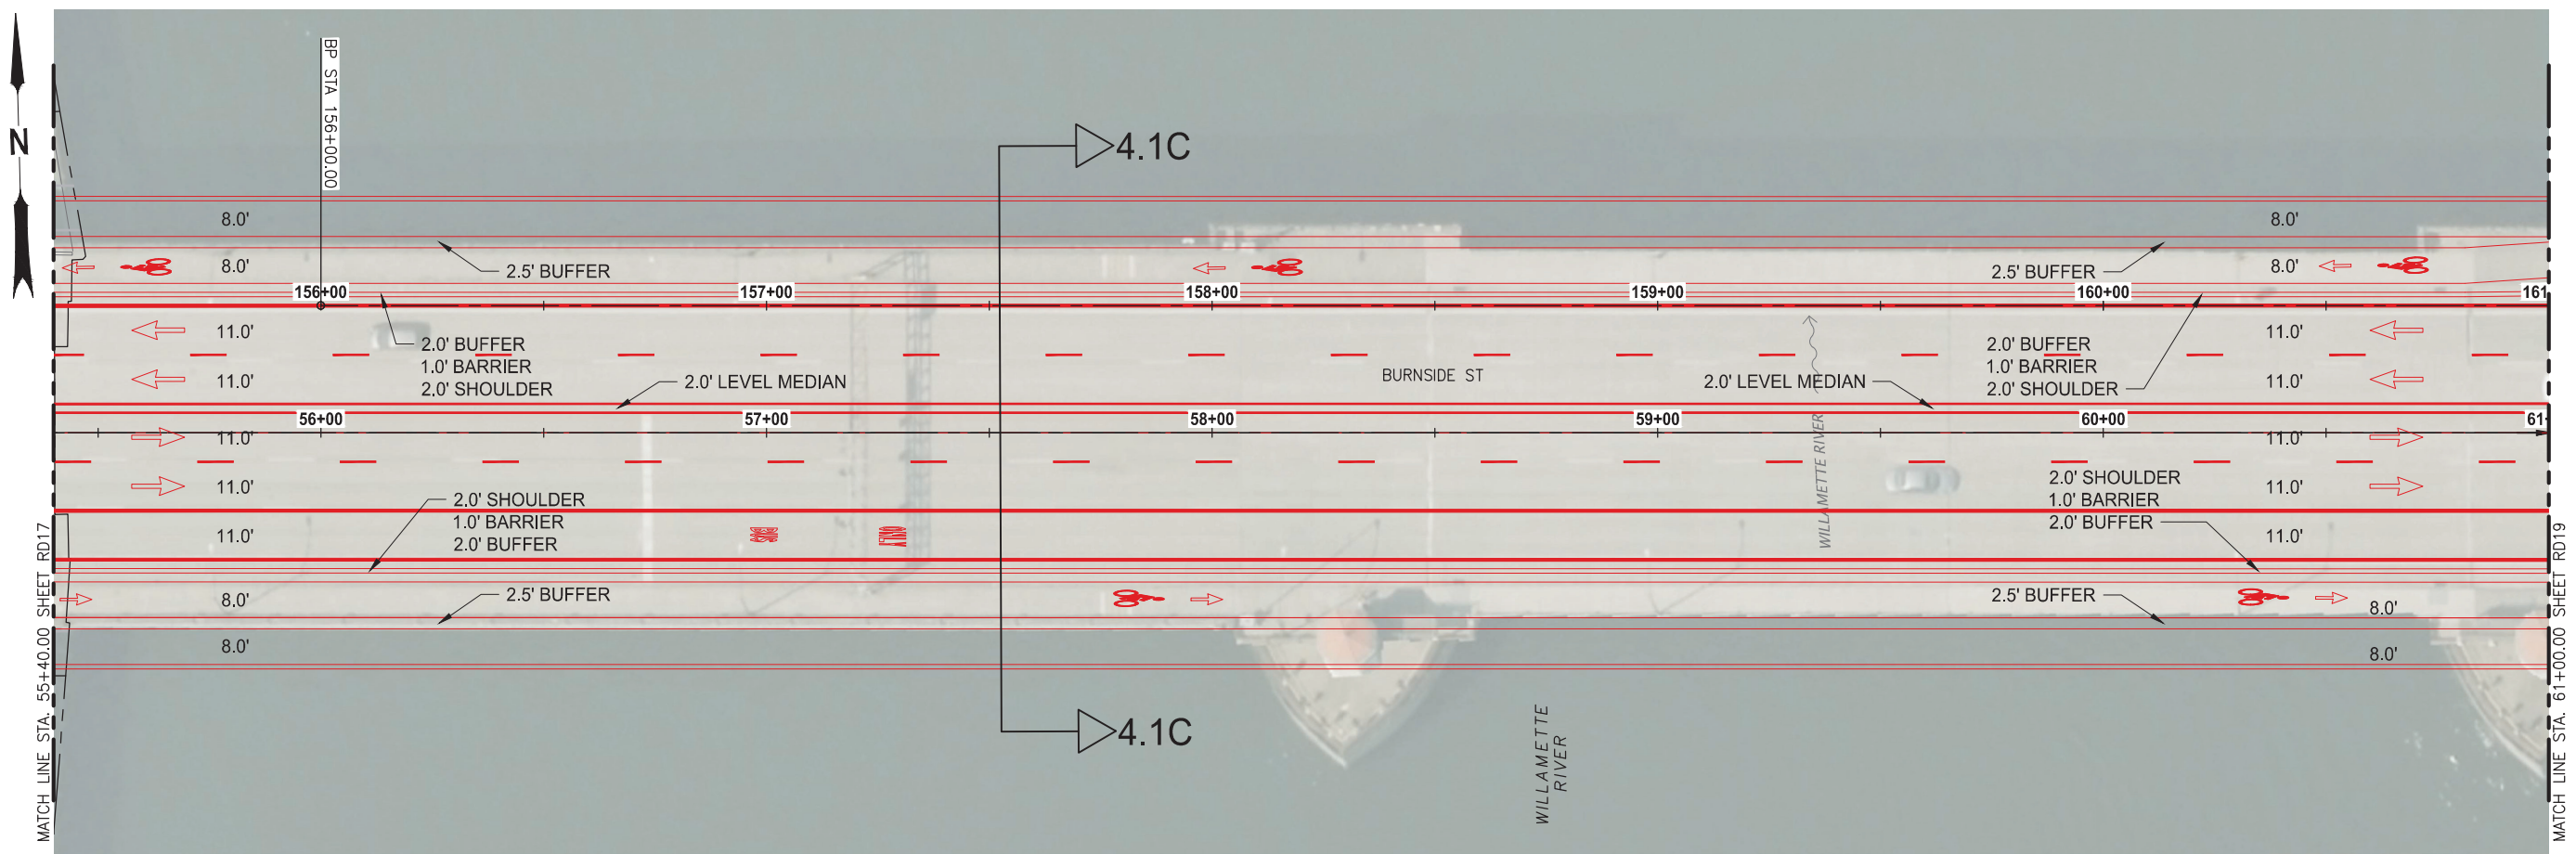

PLAN
SCALE: 1"=40'
20 0 20
SCALE IN FEET

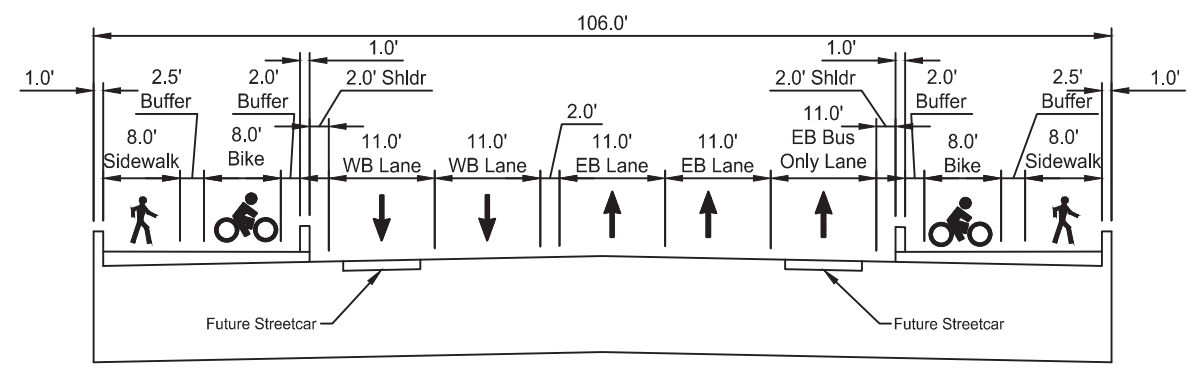

TYPICAL SECTION 4.1C
BRIDGE SPANS
LOOKING EAST - NO SCALE

CONCEPTUAL PLANS
JUNE 2020

Earthquake Ready Burnside Bridge NEPA Phase

Replacement Alternative With Couch Extension

MULTNOMAH COUNTY

DATE: *Date*

PROJECT NO.: *Proj No*

MULTNOMAH COUNTY

DEPARTMENT OF COMMUNITY SERVICES

TRANSPORTATION DIVISION

1620 S.E. 190th AVE. PORTLAND, ORE. 97233-5999

IAN B. CANNON P.E.

COUNTY ENGINEER

DESIGNED BY:

DRAFTED BY:


CHECKED BY:

REVISIONS


NO. DATE:

Sheet No.

RD18

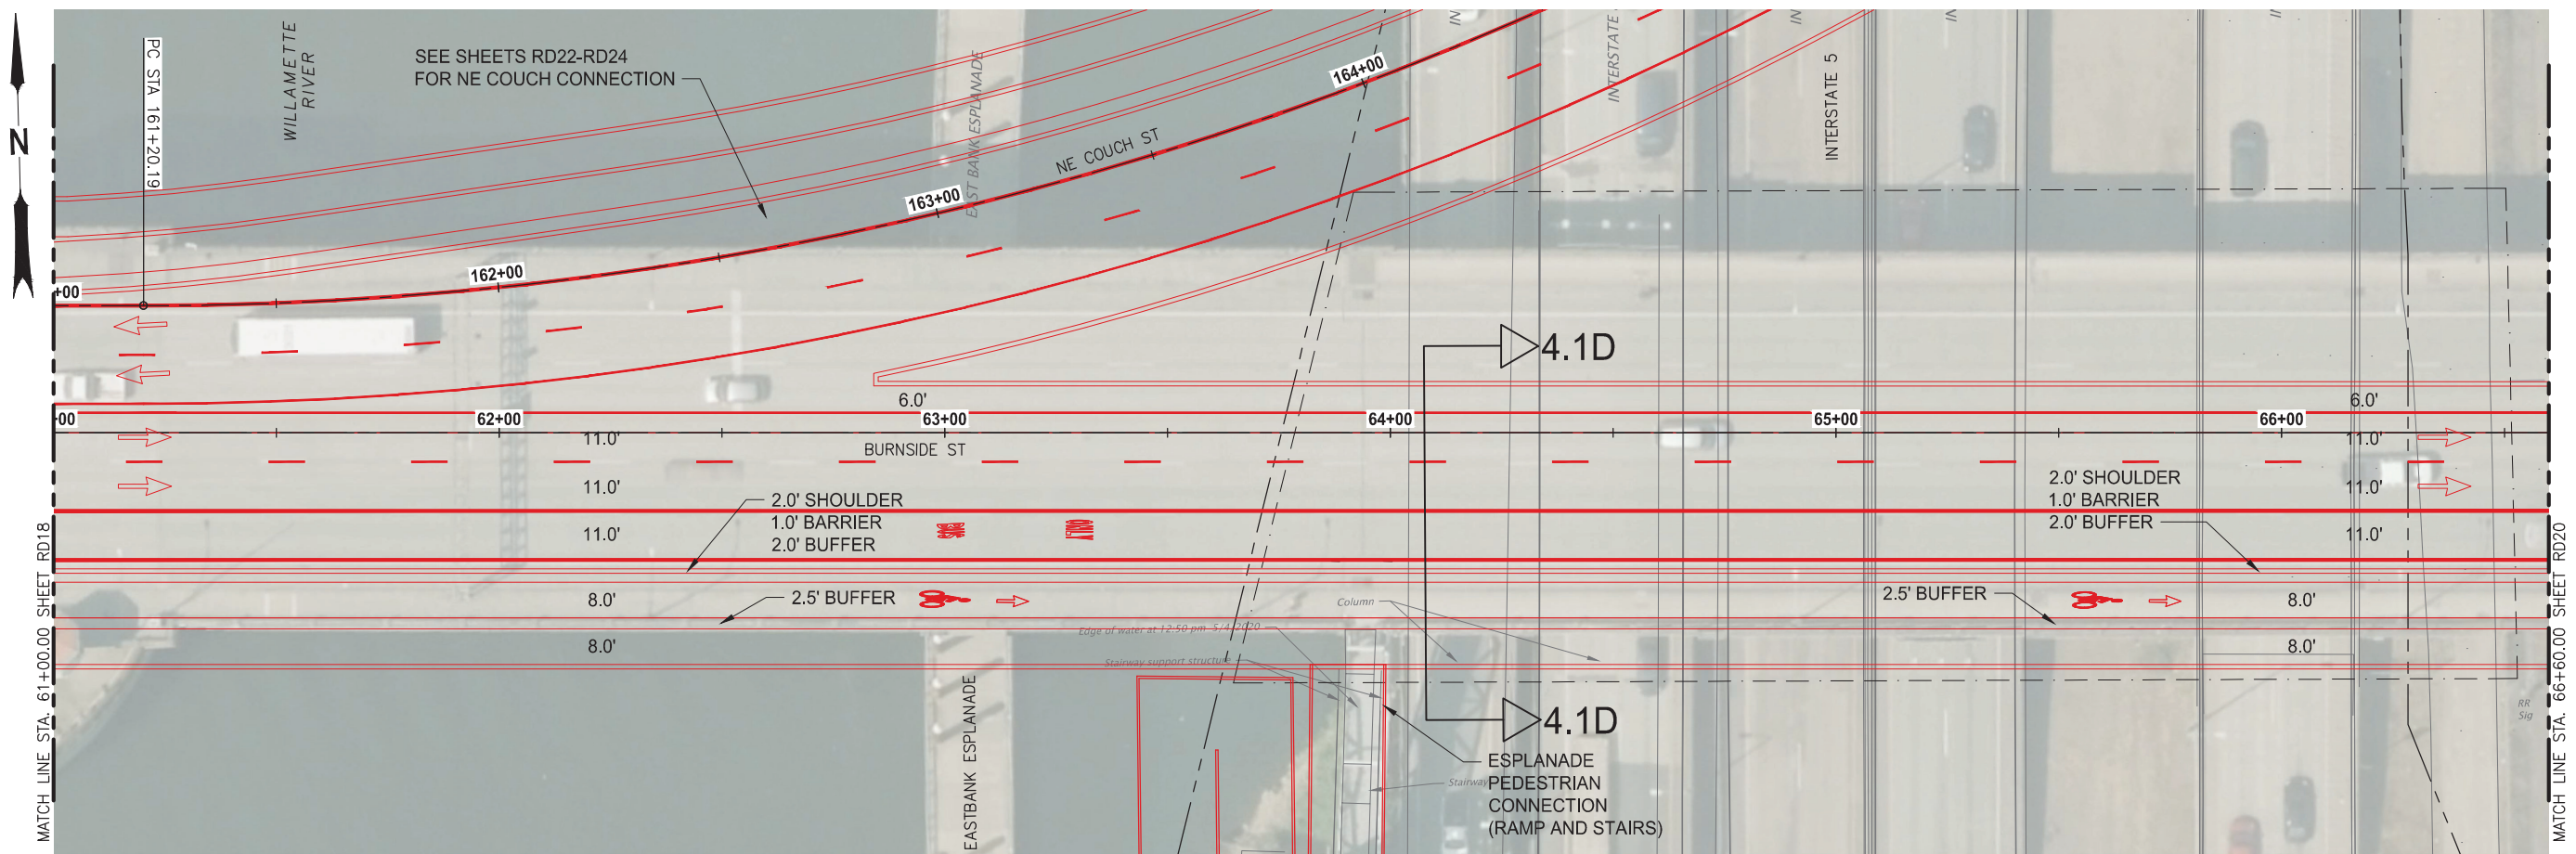

PLAN
SCALE: 1"=40'
20 0 20
SCALE IN FEET

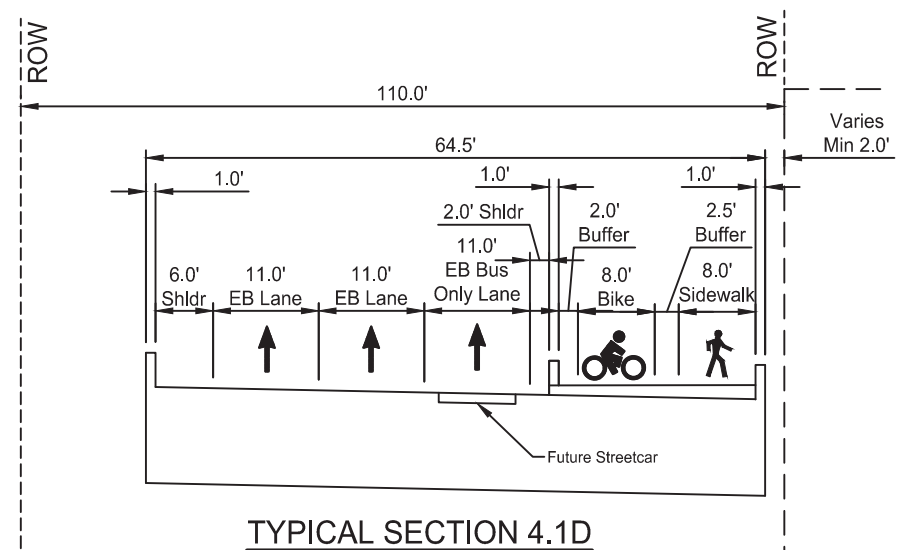

TYPICAL SECTION 4.1D
EASTBOUND BRIDGE SPANS
LOOKING EAST - NO SCALE

CONCEPTUAL PLANS
JUNE 2020

Earthquake Ready Burnside Bridge NEPA Phase

Replacement Alternative With Couch Extension

MULTNOMAH COUNTY

DATE: *Date*

PROJECT NO.: *Proj No*

MULTNOMAH COUNTY

DEPARTMENT OF COMMUNITY SERVICES

TRANSPORTATION DIVISION

1620 S.E. 190th AVE. PORTLAND, ORE. 97233-5999

IAN B. CANNON P.E.

COUNTY ENGINEER

DESIGNED BY:

DRAFTED BY:




CHECKED BY:

NO. DATE:


REVISIONS

Sheet No.

RD19

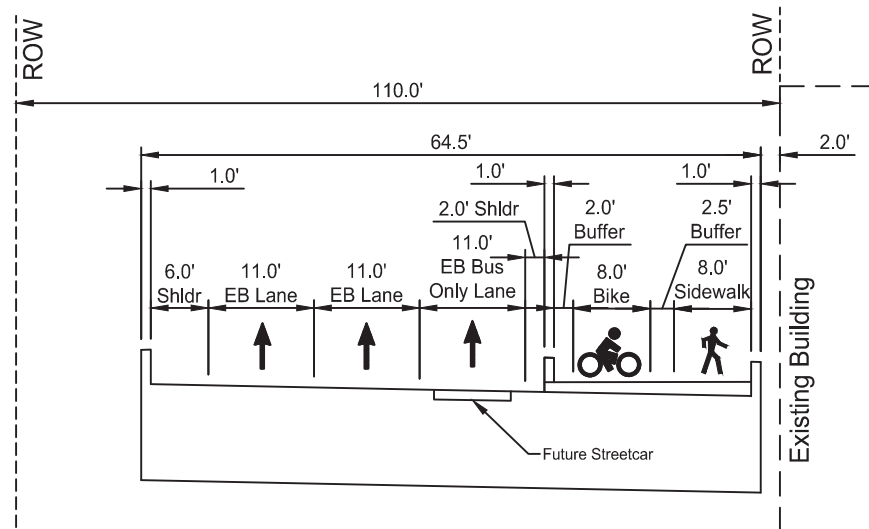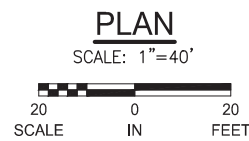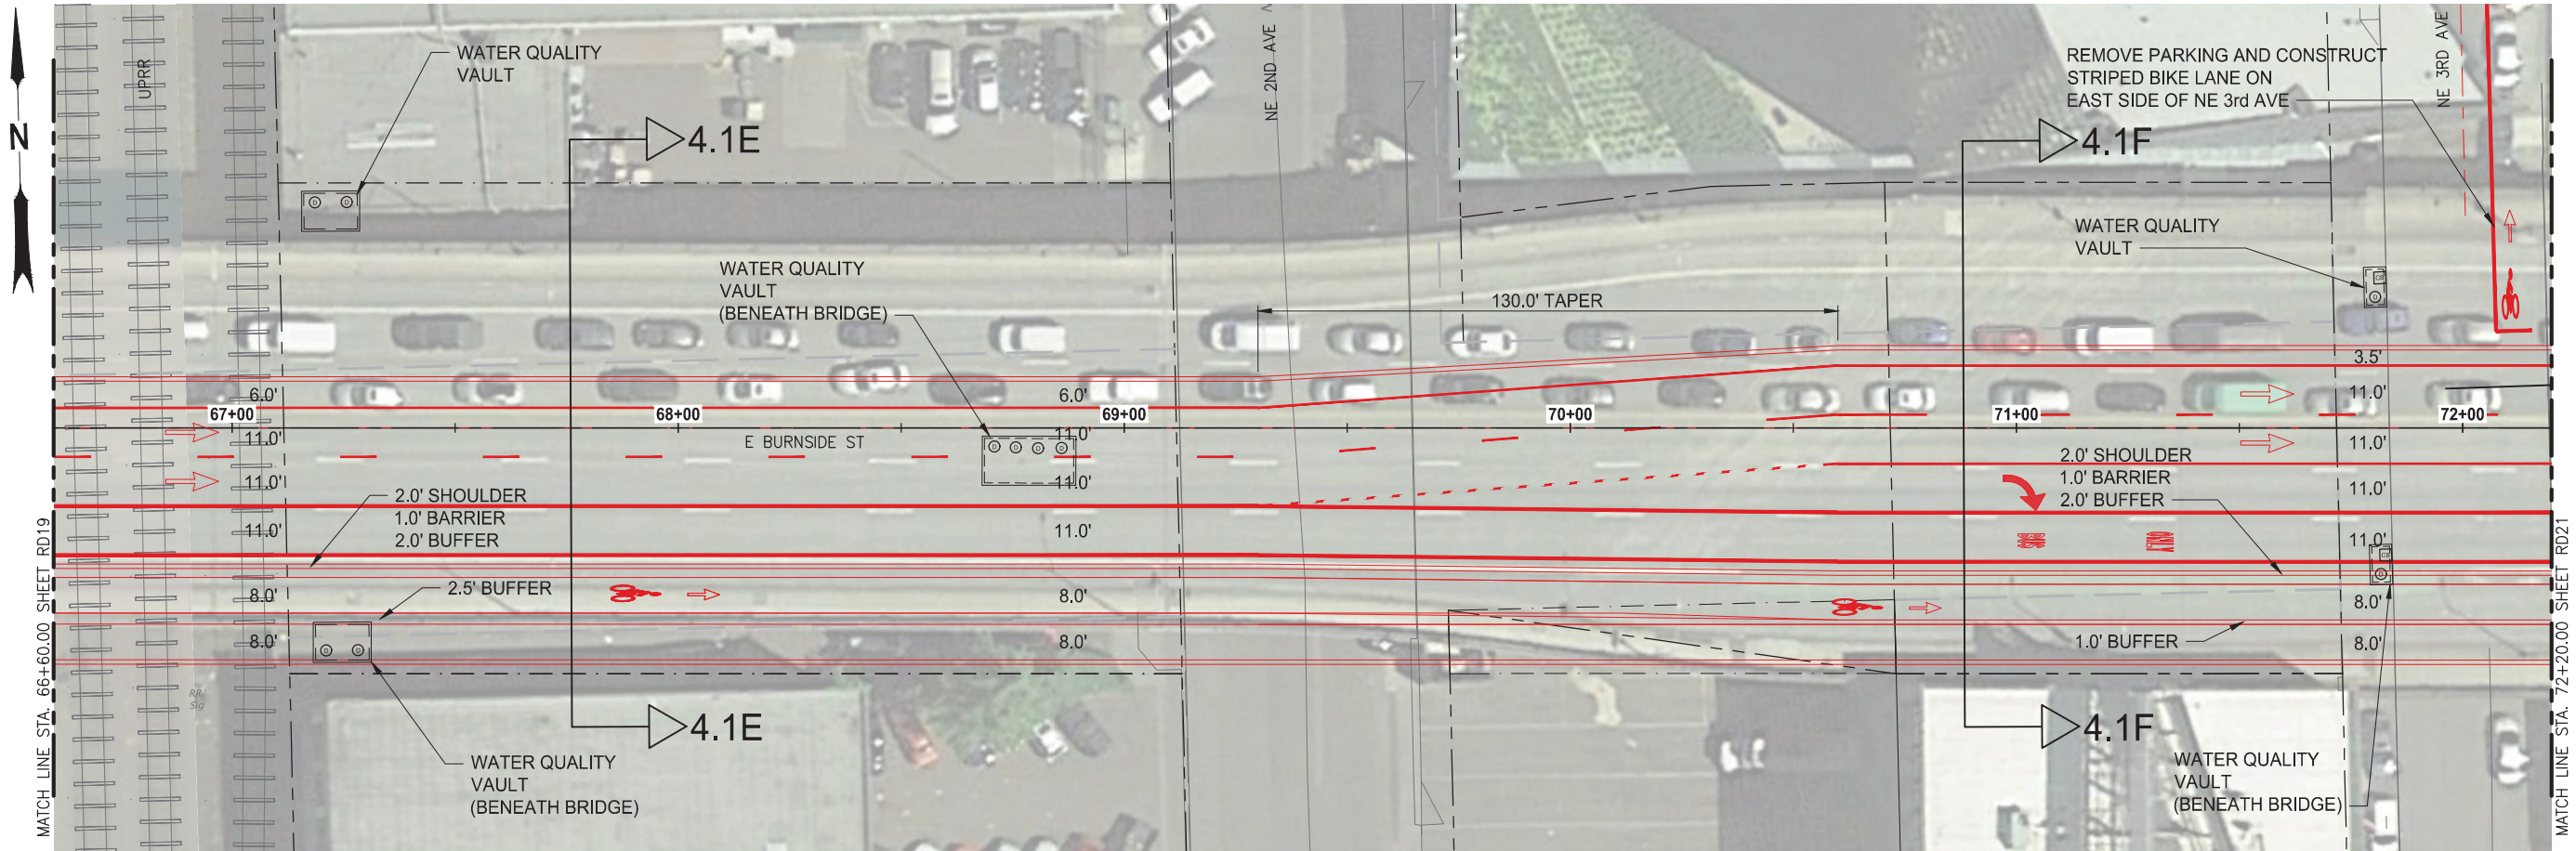


TYPICAL SECTION 4.1E
EASTBOUND BRIDGE SPANS
LOOKING EAST - NO SCALE

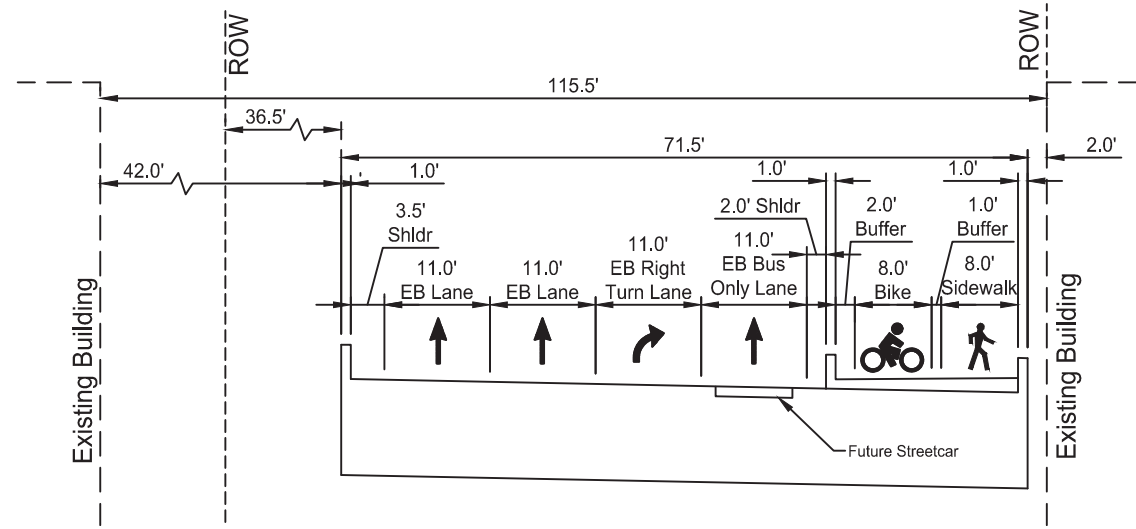

TYPICAL SECTION 4.1F
EAST APPROACH ON STRUCTURE
LOOKING EAST - NO SCALE


CONCEPTUAL PLANS
JUNE 2020

Earthquake Ready Burnside Bridge NEPA Phase		Replacement Alternative With Couch Extension		MULTNOMAH COUNTY		PROJECT NO.: Proj No	
DESIGNED BY:		DRAFTED BY:		CHECKED BY:		DATE: Date	
NO. DATE:		NO. DATE:		NO. DATE:		NO. DATE:	
Sheet No.		Sheet No.		Sheet No.		Sheet No.	
RD20		RD20		RD20		RD20	
IAN B. CANNON P.E.		COUNTY ENGINEER		COUNTY ENGINEER		COUNTY ENGINEER	

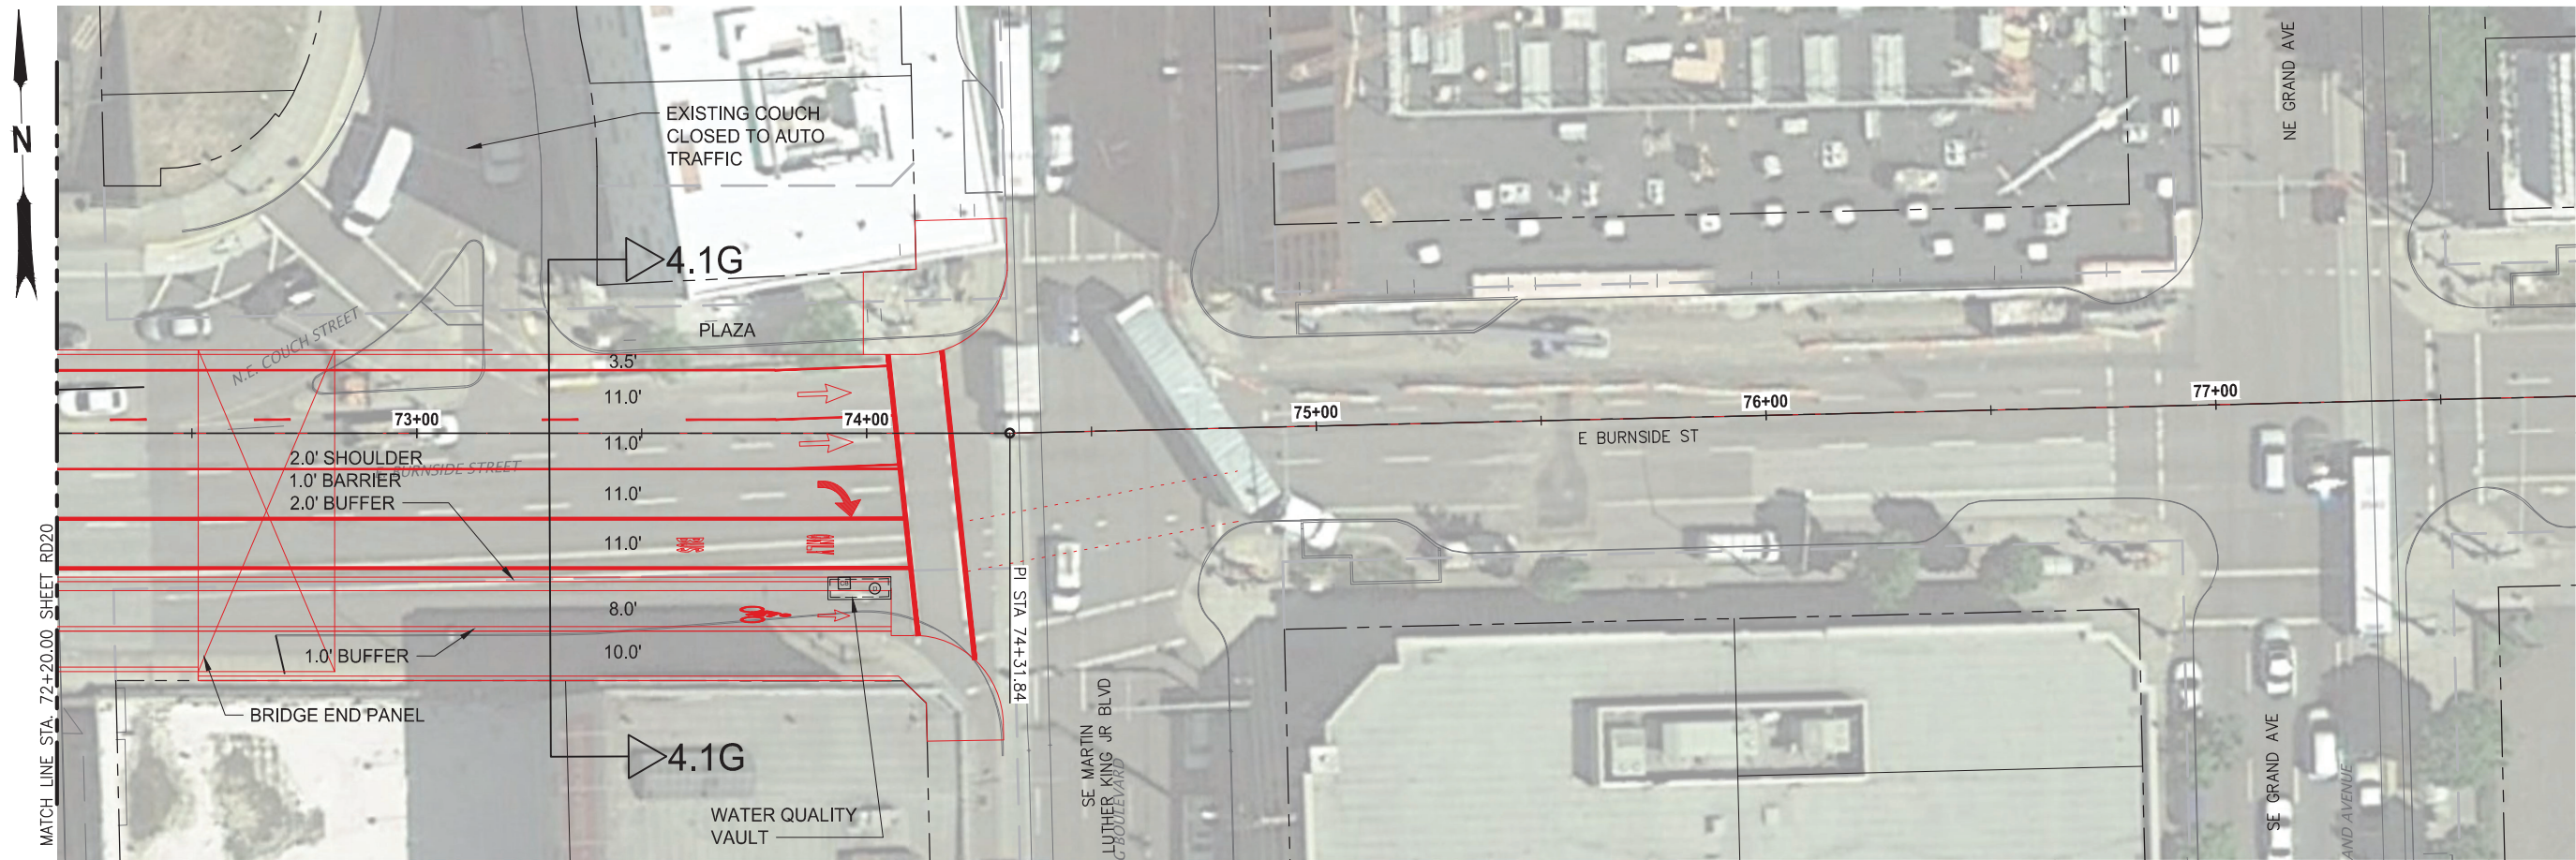

PLAN

SCALE: 1"=40'

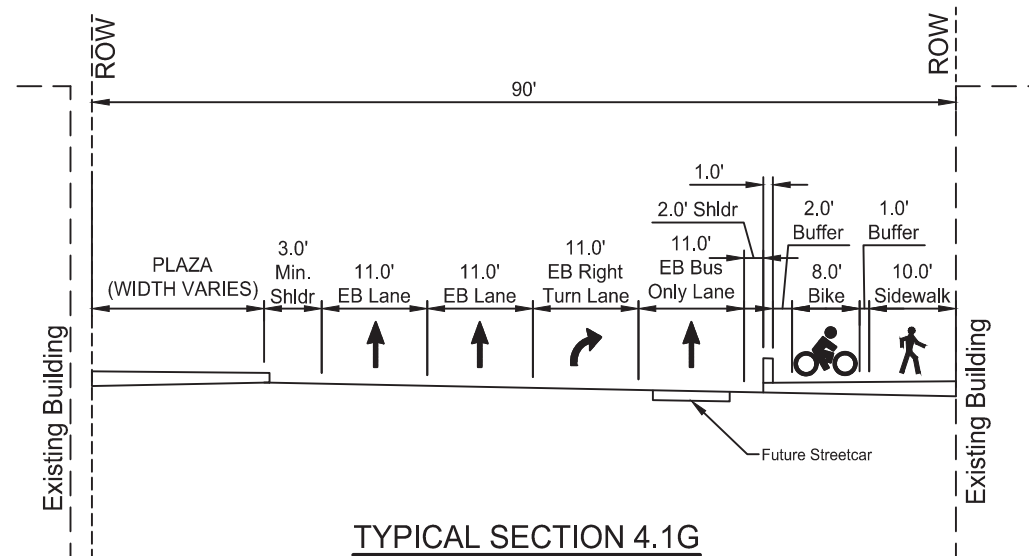

TYPICAL SECTION 4.1G

EASTBOUND COUPLET ON FILL
LOOKING EAST - NO SCALE

CONCEPTUAL PLANS
JUNE 2020

Earthquake Ready Burnside Bridge NEPA Phase
Replacement Alternative With
Couch Extension
MULTNOMAH COUNTY

DATE: Date PROJECT NO.: Proj No

MULTNOMAH COUNTY
DEPARTMENT OF COMMUNITY SERVICES
TRANSPORTATION DIVISION
1620 S.E. 190th AVE. PORTLAND, ORE. 97233-5999




IAN B. CANNON P.E. COUNTY ENGINEER

DESIGNED BY:	
DRAFTED BY:	
CHECKED BY:	


REVISIONS

NO	DATE:		

Sheet No.
RD21

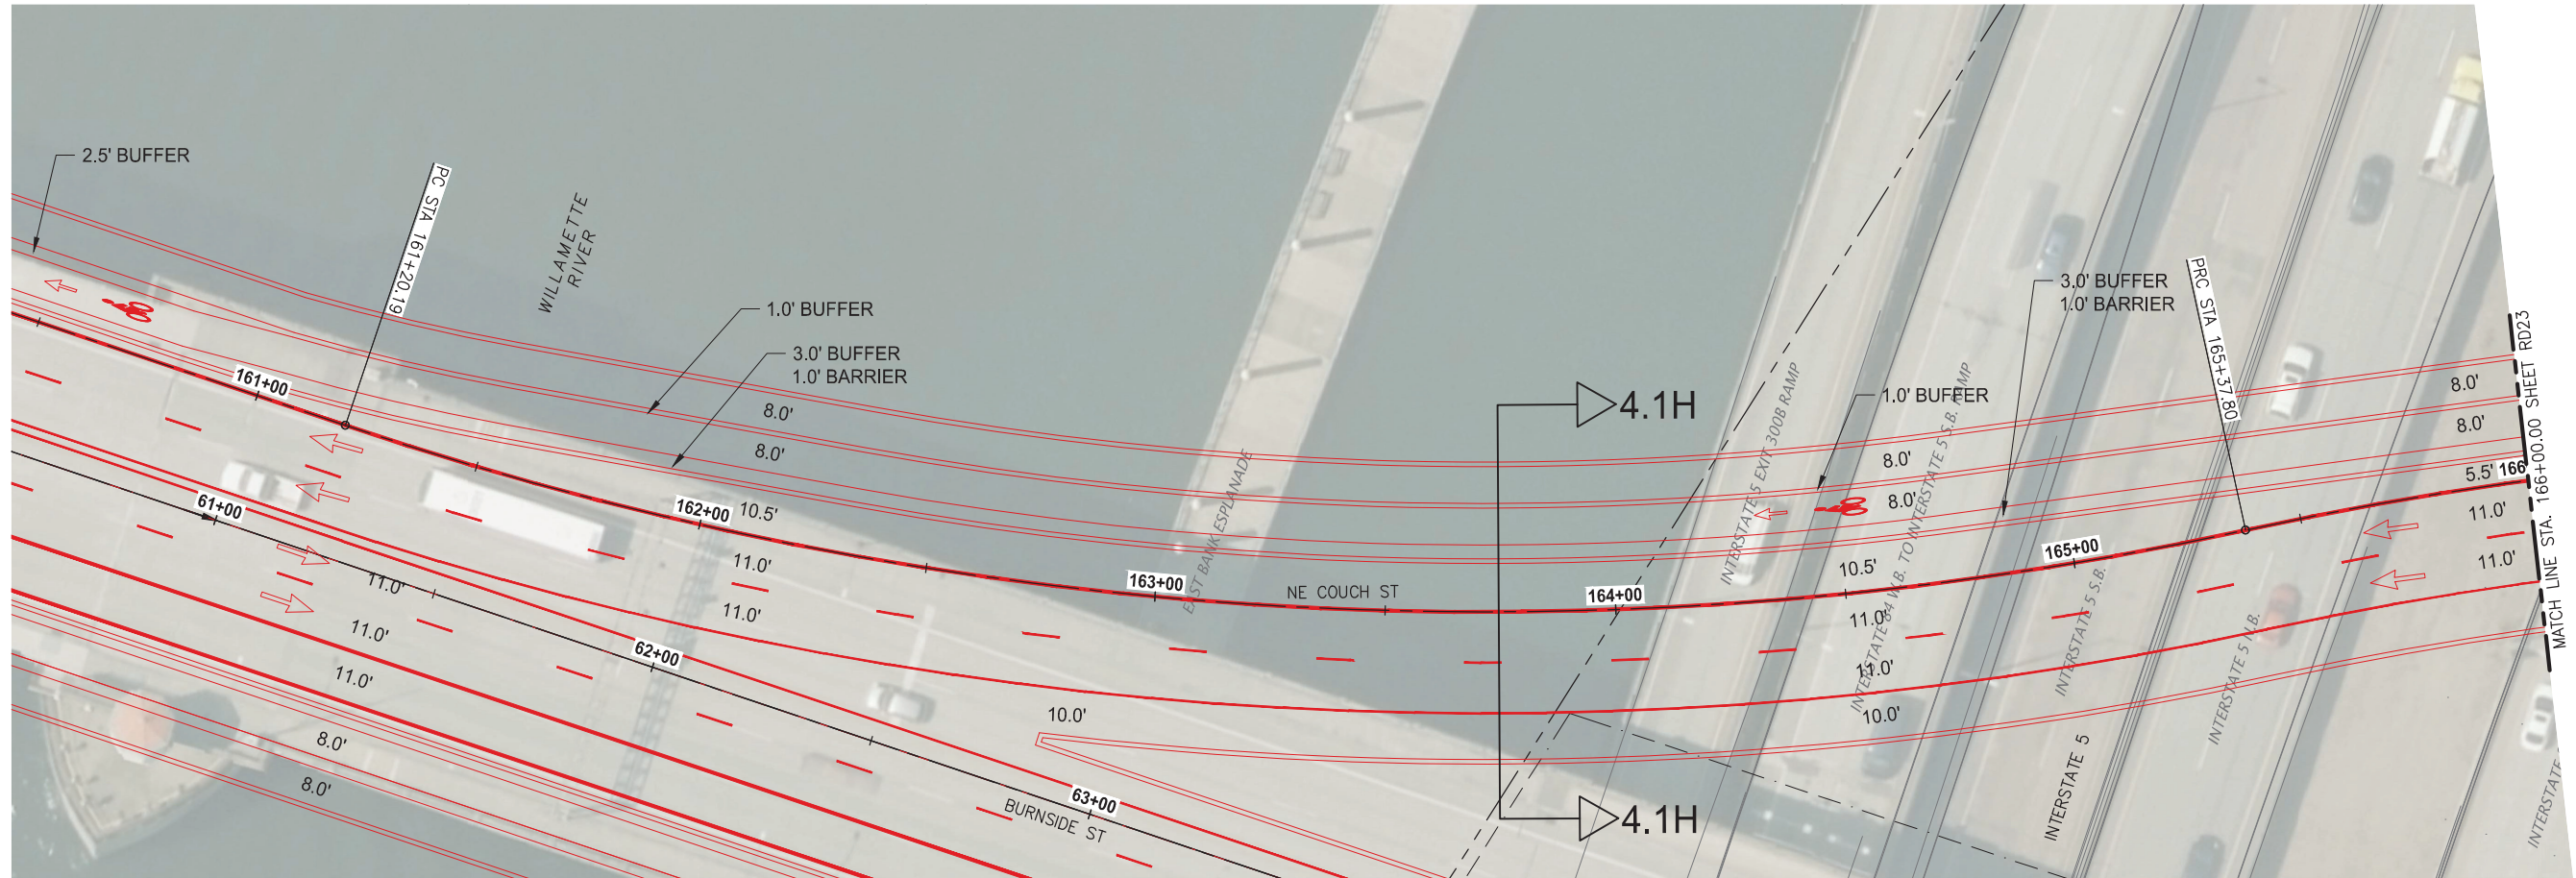

PLAN
SCALE: 1"=40'
20 0 20
SCALE IN FEET

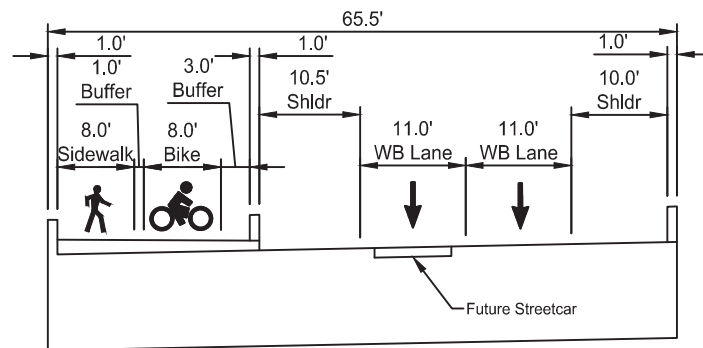

TYPICAL SECTION 4.1H
WESTBOUND BRIDGE SPANS
LOOKING EAST - NO SCALE

CONCEPTUAL PLANS
JUNE 2020

Earthquake Ready Burnside Bridge NEPA Phase
Replacement Alternative With
Couch Extension
MULTNOMAH COUNTY
DATE: Date PROJECT NO.: Proj No

MULTNOMAH COUNTY
DEPARTMENT OF COMMUNITY SERVICES
TRANSPORTATION DIVISION
1620 S.E. 190th AVE. PORTLAND, ORE. 97233-5999






COUNTY ENGINEER


IAN B. CANNON P.E.

NO	DATE	DESIGNED BY:		DRAFTED BY:		CHECKED BY:	

Sheet No.
RD22

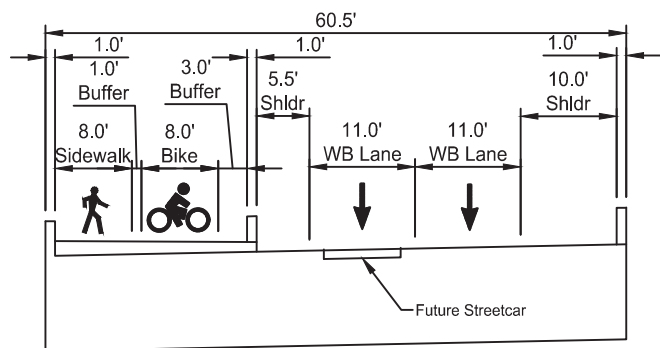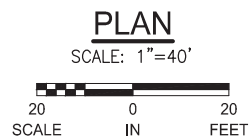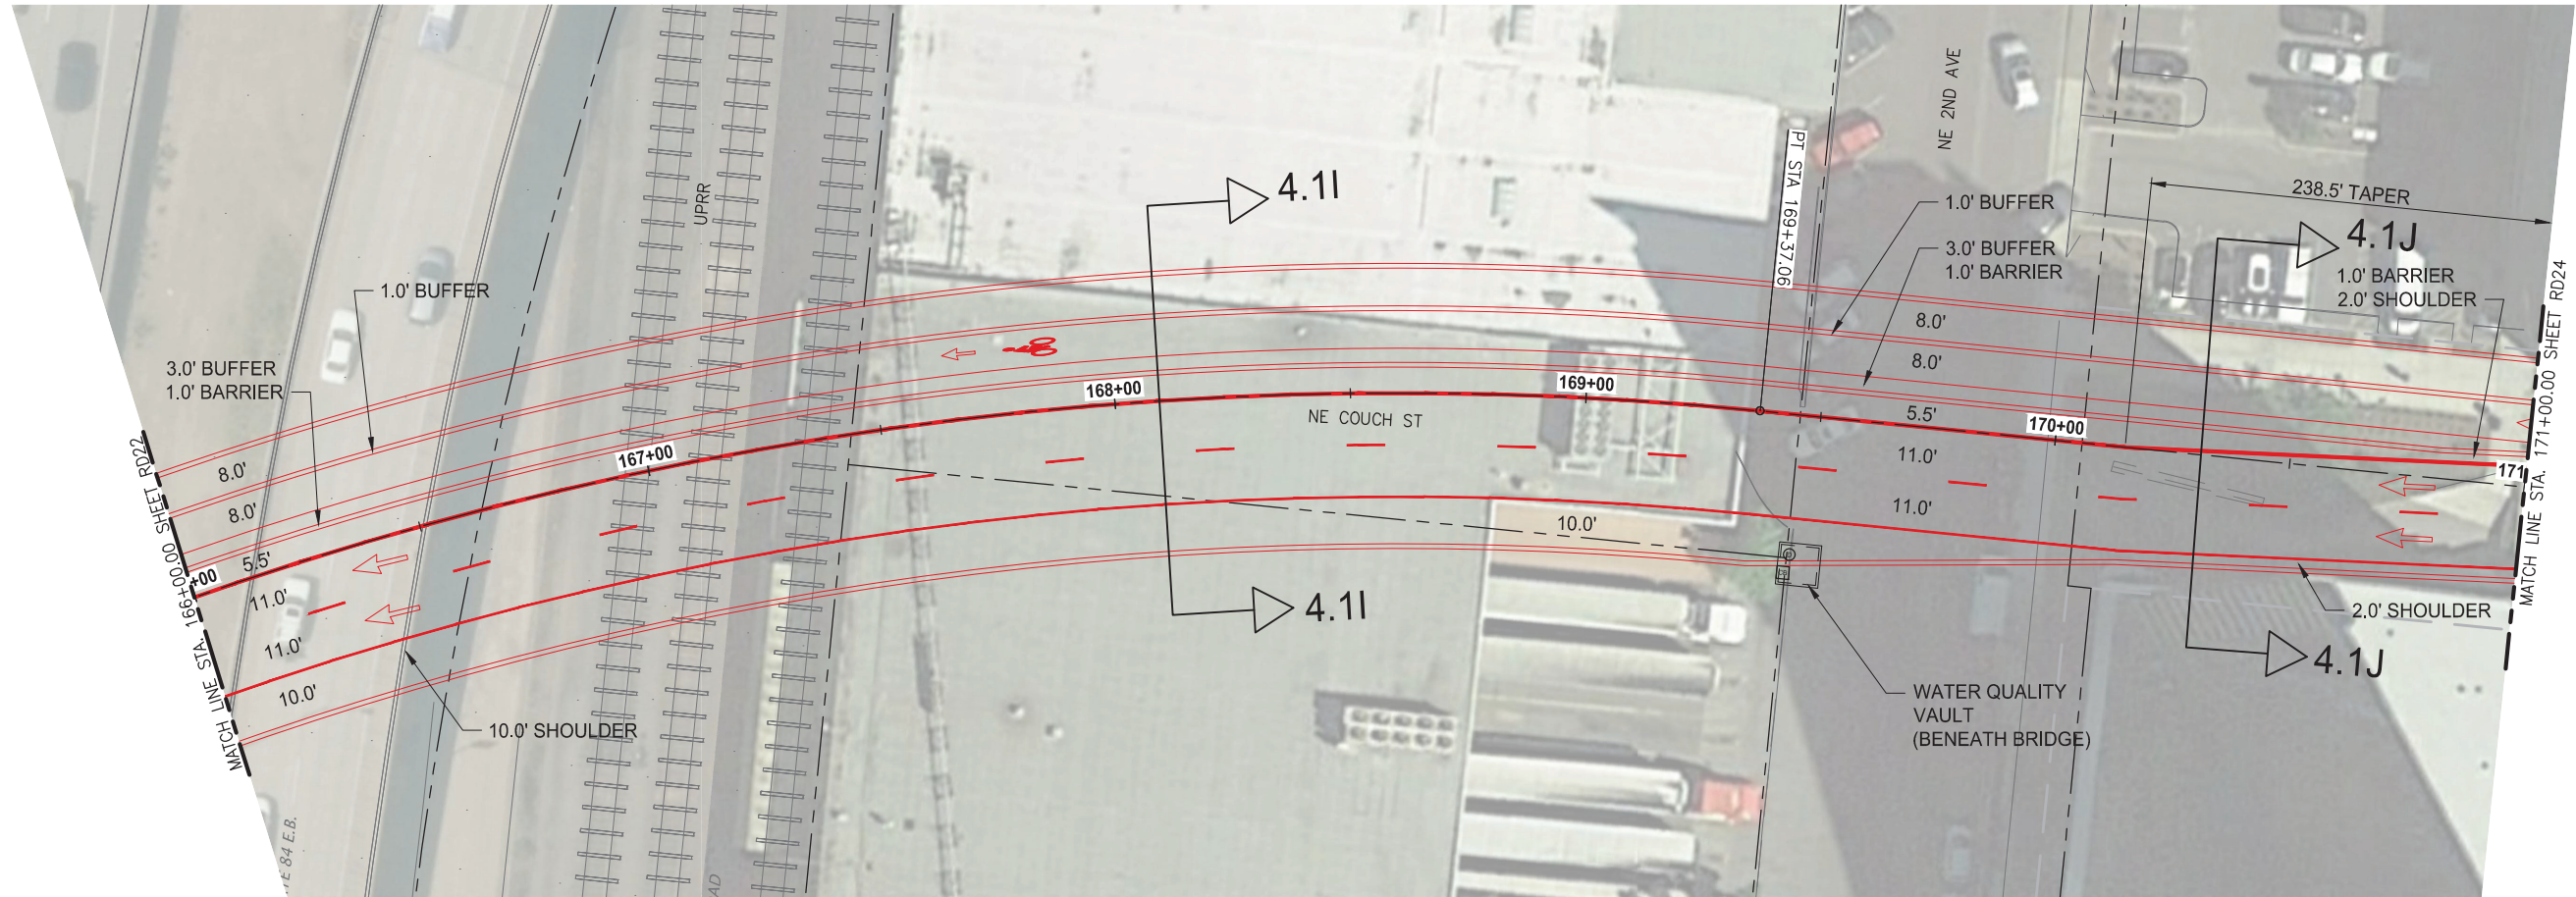


TYPICAL SECTION 4.1I
WESTBOUND BRIDGE SPANS
LOOKING EAST - NO SCALE

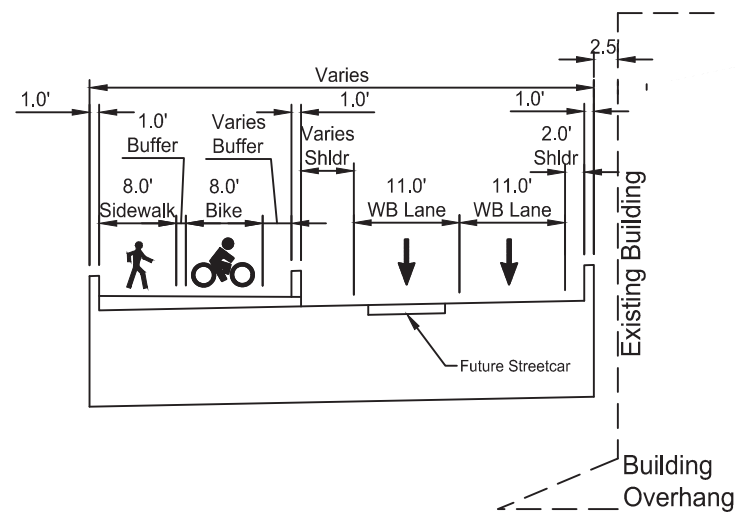


TYPICAL SECTION 4.1J
WESTBOUND BRIDGE SPANS
LOOKING EAST - NO SCALE

CONCEPTUAL PLANS
JUNE 2020


Earthquake Ready Burnside Bridge NEPA Phase		Replacement Alternative With Couch Extension		MULTNOMAH COUNTY		PROJECT NO.: Proj No	
DESIGNED BY:		DRAFTED BY:		CHECKED BY:		DATE: Date	
NO. DATE:		NO. DATE:		NO. DATE:		NO. DATE:	
Sheet No.		Sheet No.		Sheet No.		Sheet No.	
RD23		RD23		RD23		RD23	
MULTNOMAH COUNTY		MULTNOMAH COUNTY		MULTNOMAH COUNTY		MULTNOMAH COUNTY	
DEPARTMENT OF COMMUNITY SERVICES		
TRANSPORTATION DIVISION		TRANSPORTATION DIVISION		TRANSPORTATION DIVISION		TRANSPORTATION DIVISION	
1620 S.E. 190th AVE. PORTLAND, ORE. 97233-5999		1620 S.E. 190th AVE. PORTLAND, ORE. 97233-5999		1620 S.E. 190th AVE. PORTLAND, ORE. 97233-5999		1620 S.E. 190th AVE. PORTLAND, ORE. 97233-5999	
IAN B. CANNON P.E.		IAN B. CANNON P.E.		IAN B. CANNON P.E.		IAN B. CANNON P.E.	
COUNTY ENGINEER		COUNTY ENGINEER		COUNTY ENGINEER		COUNTY ENGINEER	

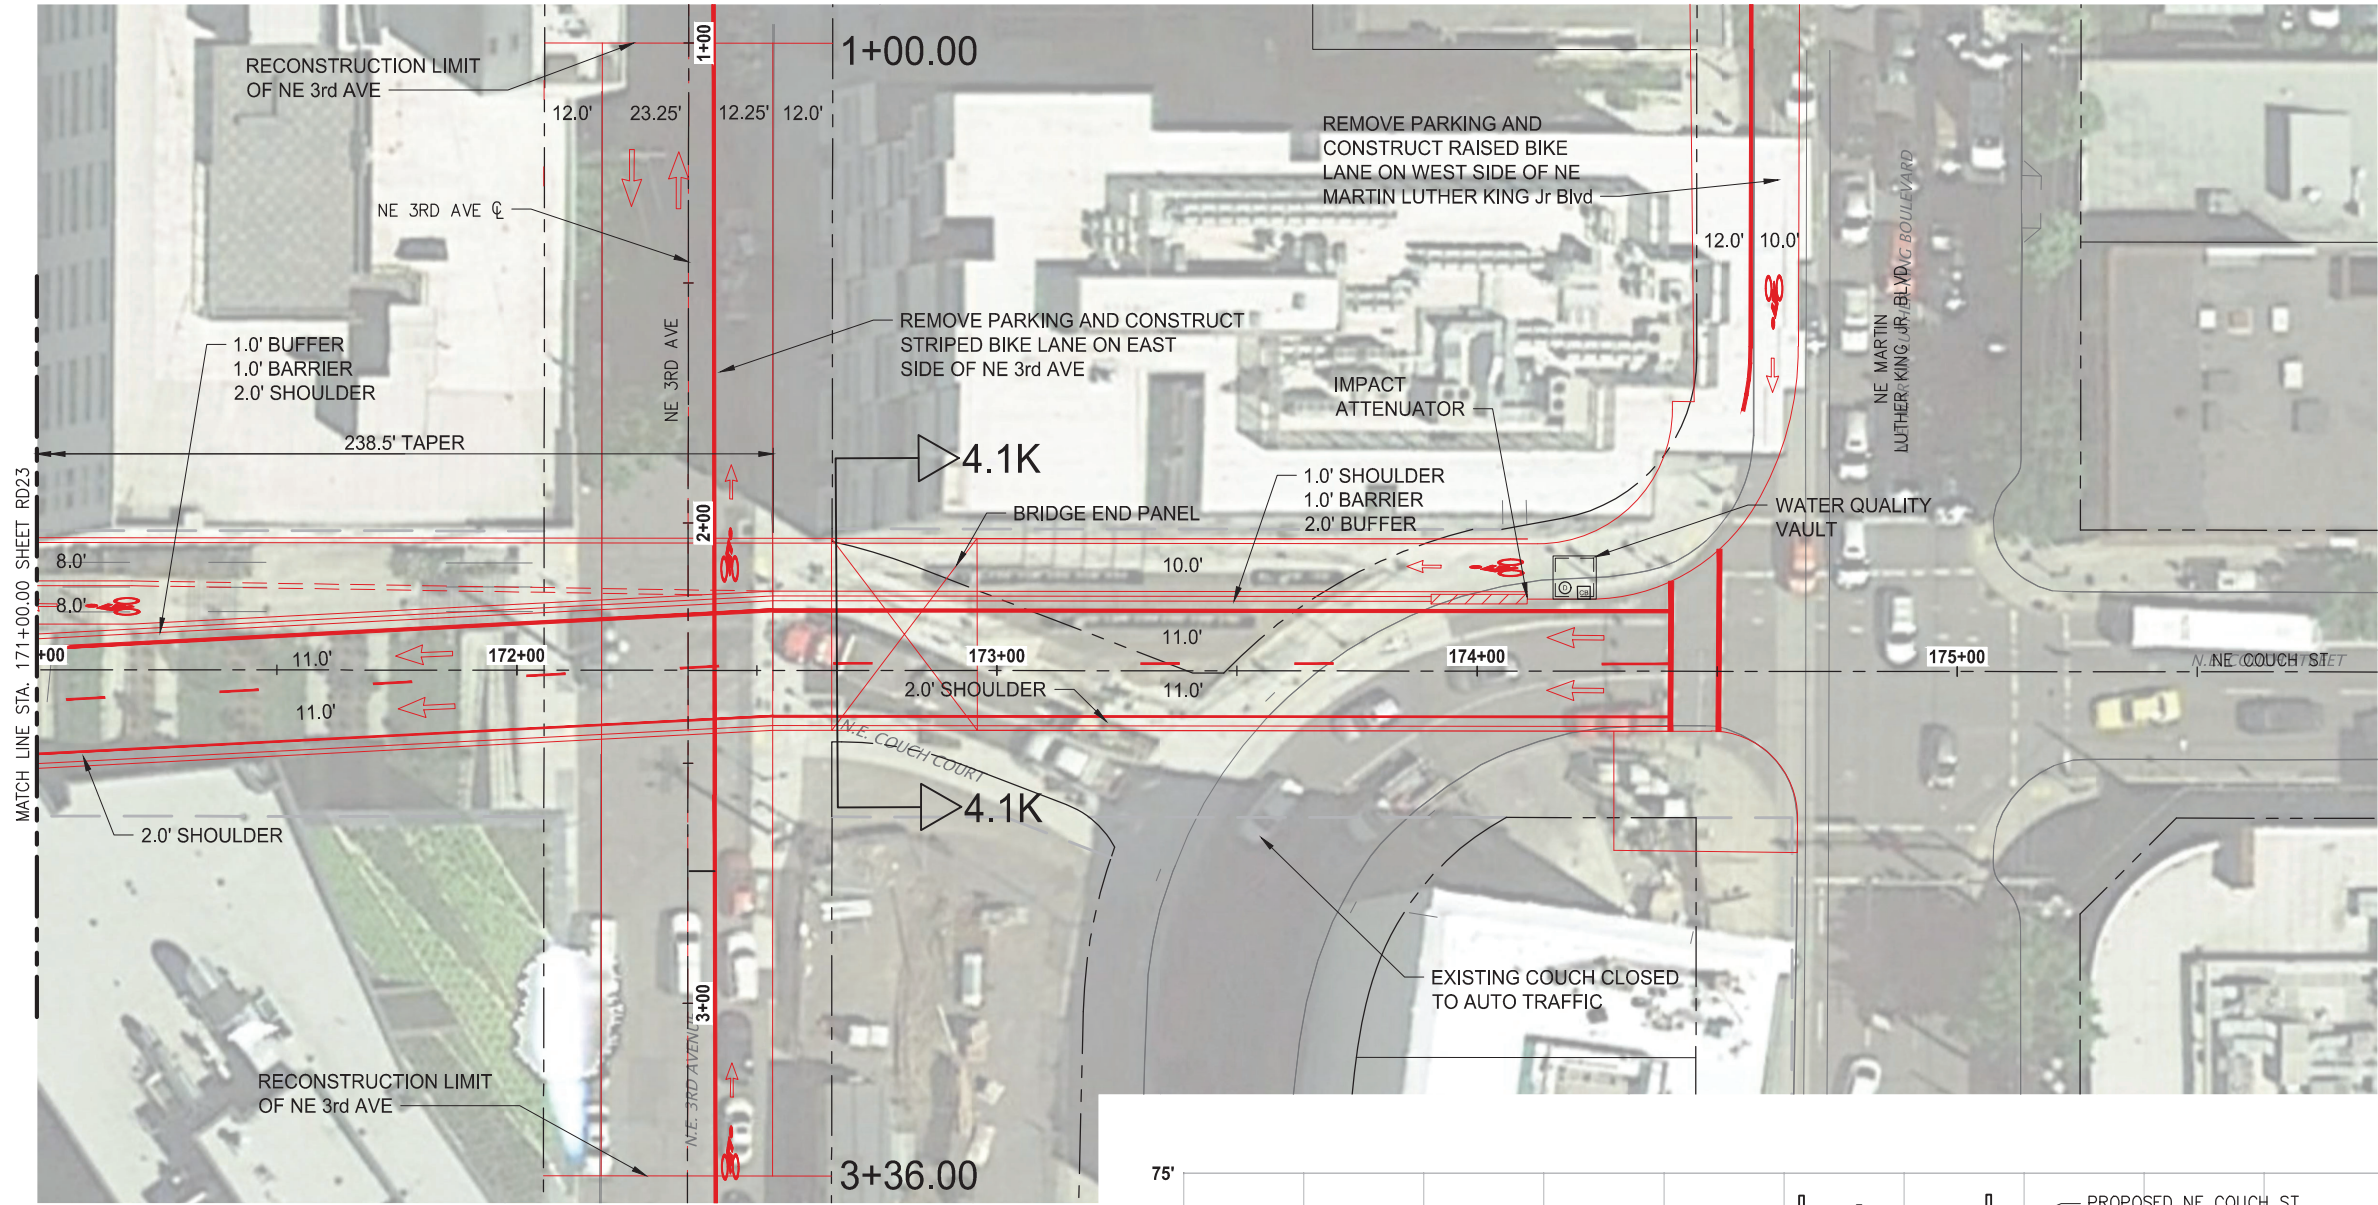

PLAN
SCALE: 1"=40'

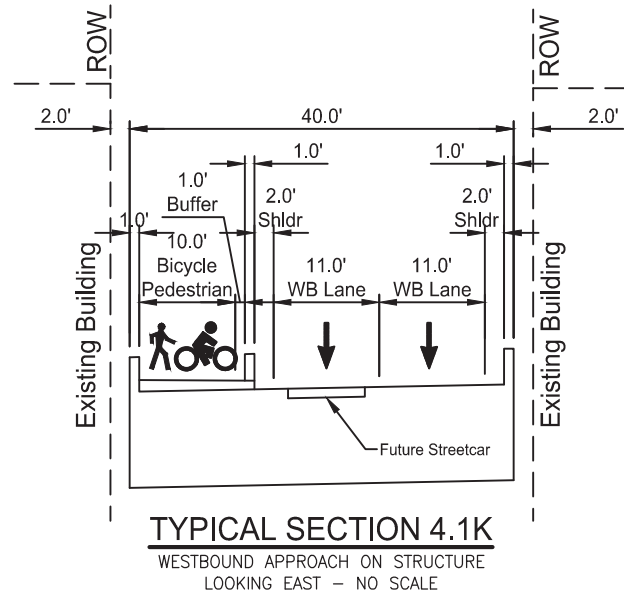

TYPICAL SECTION 4.1K
WESTBOUND APPROACH ON STRUCTURE
LOOKING EAST - NO SCALE

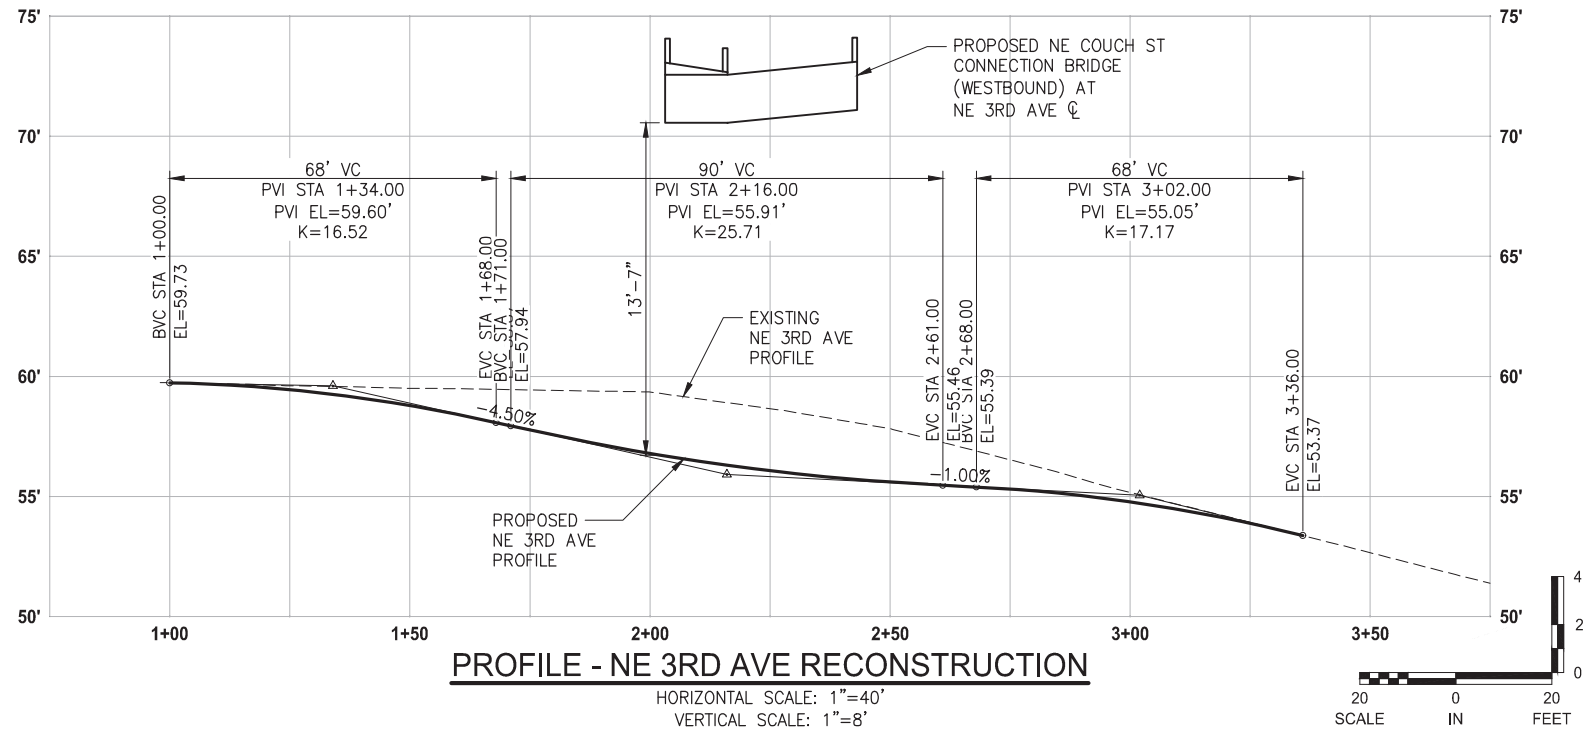


PROFILE - NE 3RD AVE RECONSTRUCTION

HORIZONTAL SCALE: 1"=40'
VERTICAL SCALE: 1"=8'


CONCEPTUAL PLANS
JUNE 2020

Earthquake Ready Burnside Bridge NEPA Phase		Replacement Alternative With Couch Extension		PROJECT NO.: Proj No	
MULTNOMAH COUNTY		COUNTY ENGINEER		DATE: Date	
DEPARTMENT OF COMMUNITY SERVICES		IAN B. CANNON P.E.		PROJECT NO.: Proj No	
TRANSPORTATION DIVISION		COUNTY ENGINEER		PROJECT NO.: Proj No	
1620 S.E. 190th AVE. PORTLAND, ORE. 97233-5999		COUNTY ENGINEER		PROJECT NO.: Proj No	
DESIGNED BY:		DRAFTED BY:		CHECKED BY:	
NO. DATE:		NO. DATE:		NO. DATE:	
Sheet No.		Sheet No.		Sheet No.	
RD24		RD24		RD24	

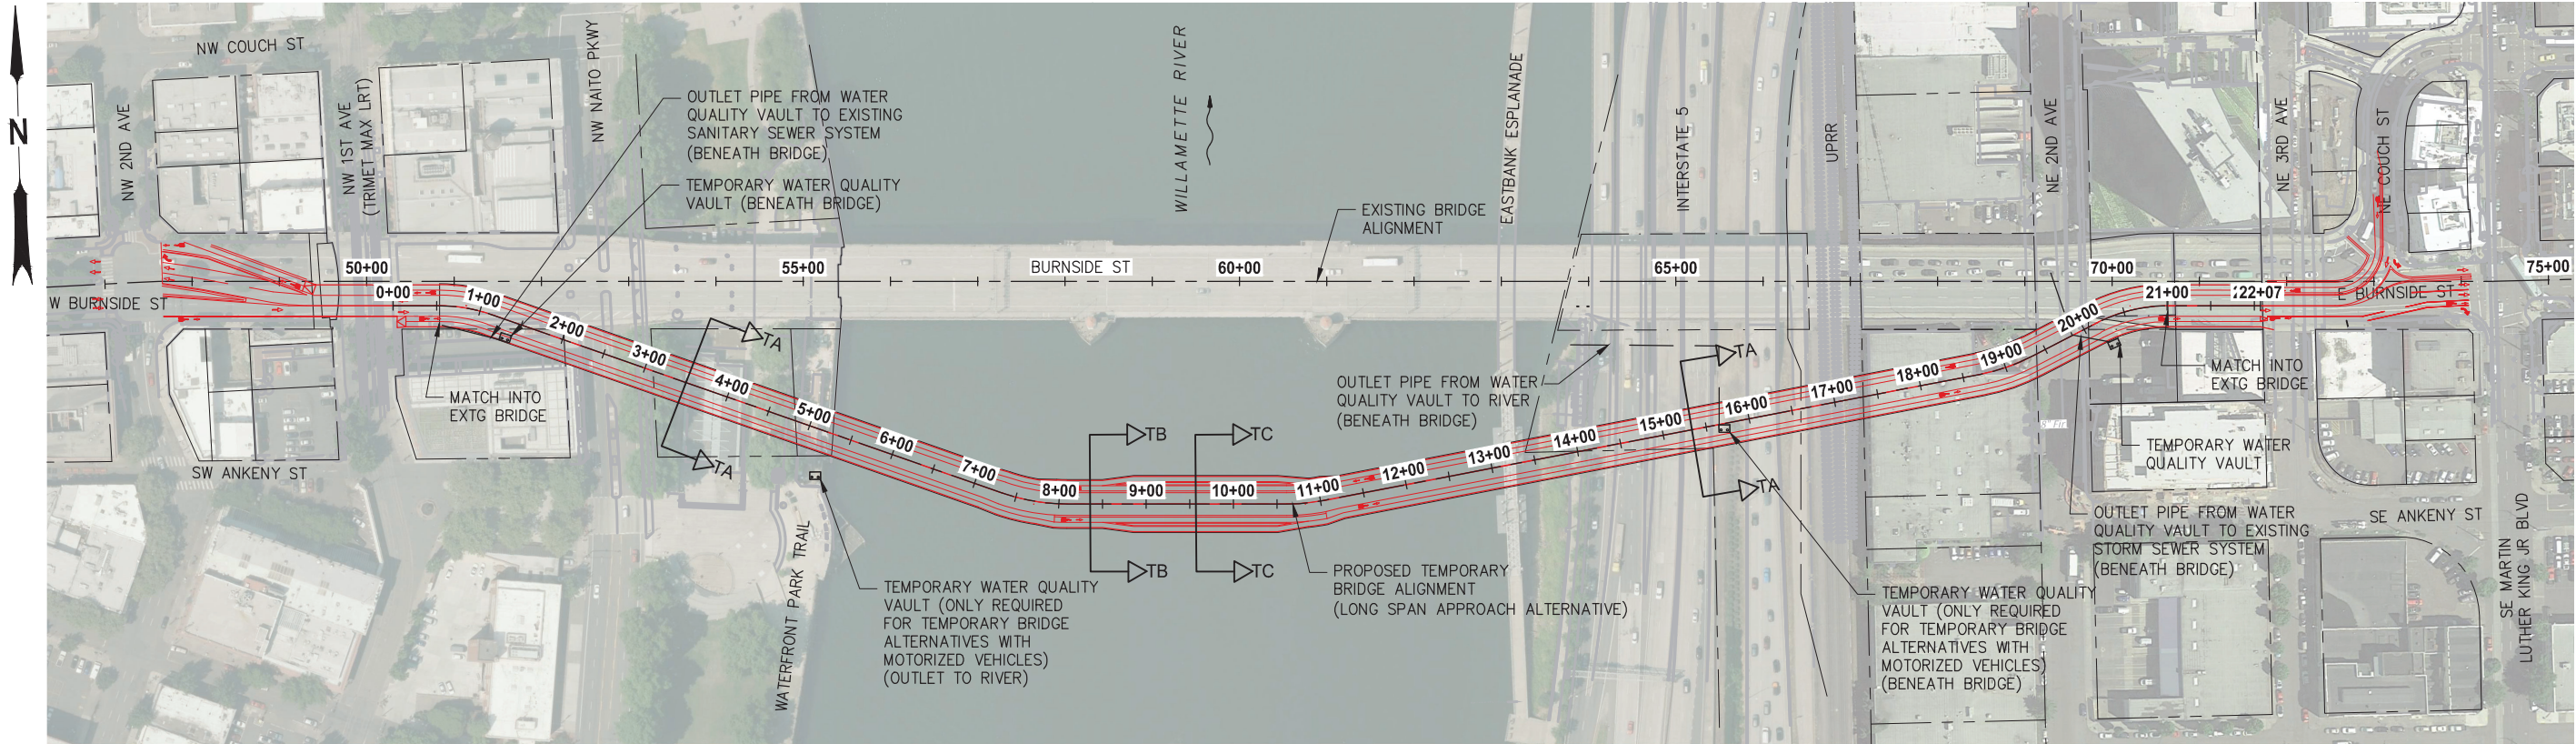


PLAN
SCALE: 1"=200'

NOTE: SEE SHEET T03 FOR TYPICAL SECTIONS

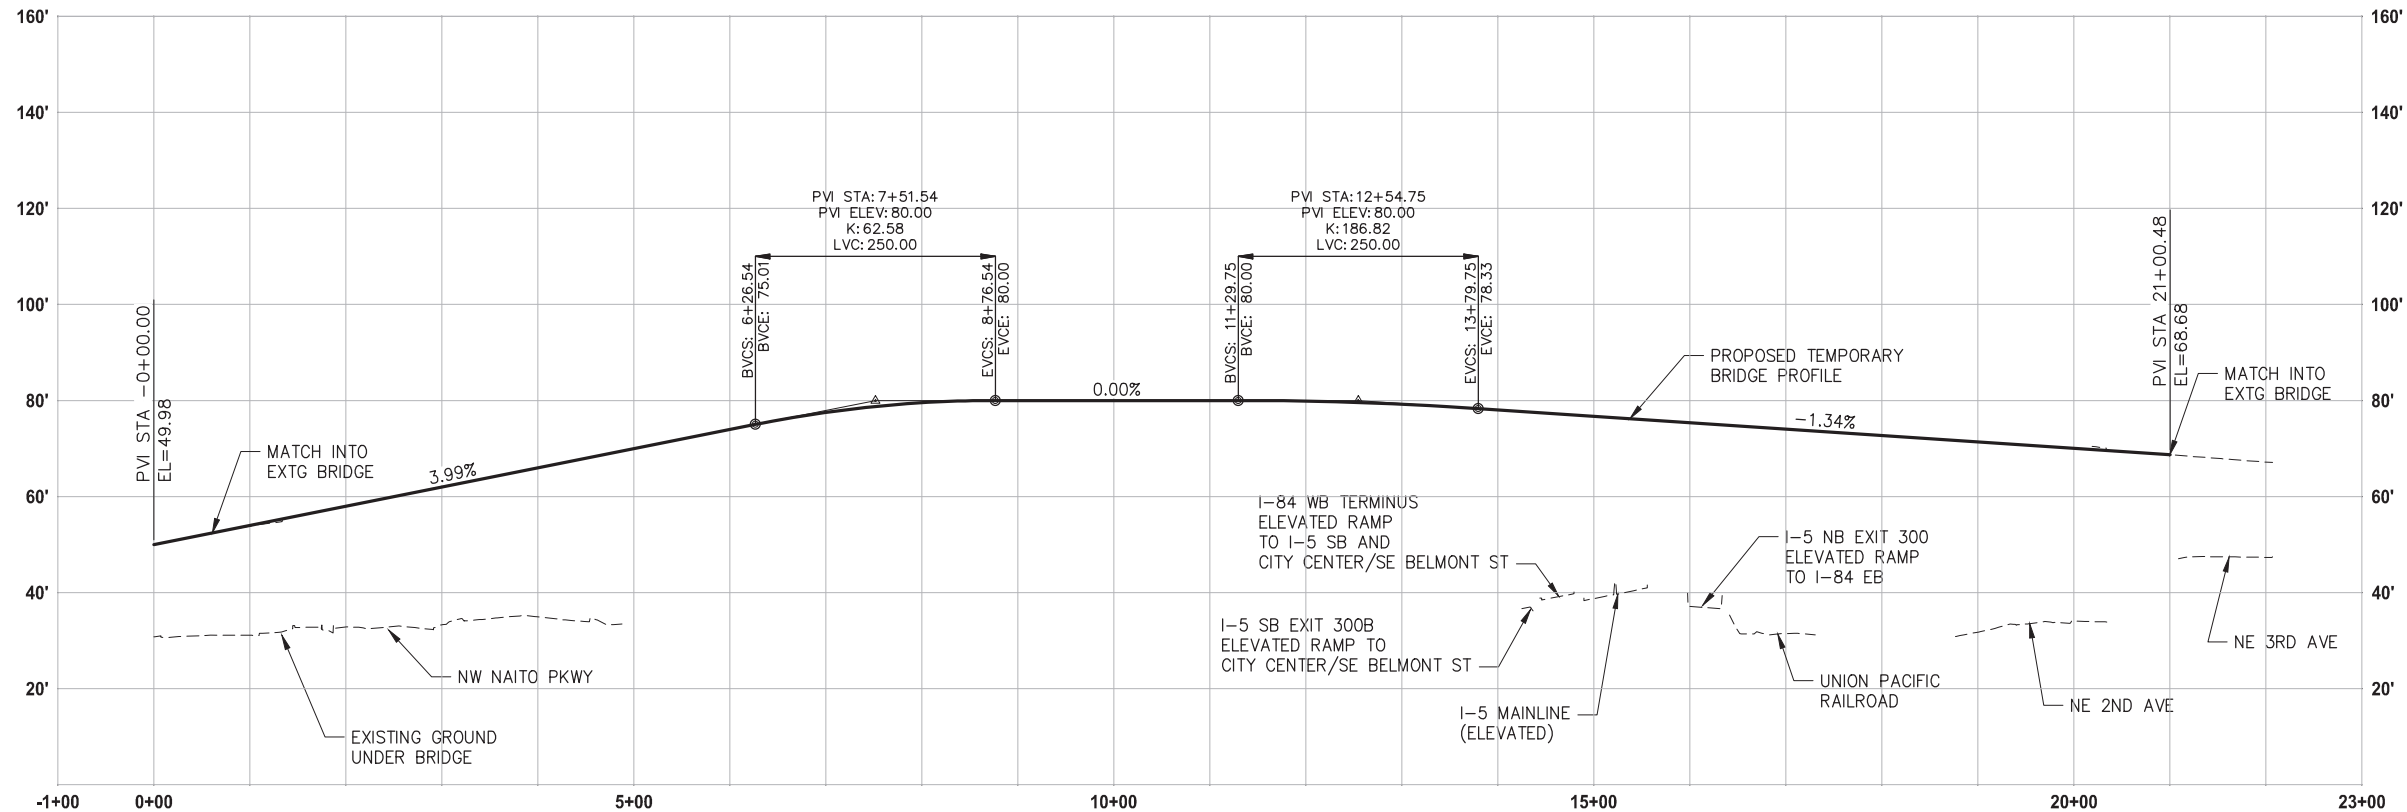


PROFILE
HORIZONTAL SCALE: 1"=200'
VERTICAL SCALE: 1"=40'


CONCEPTUAL PLANS
JUNE 2020

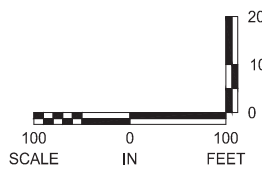


MULTNOMAH COUNTY DEPARTMENT OF COMMUNITY SERVICES TRANSPORTATION DIVISION 1620 S.E. 190th AVE. PORTLAND, ORE. 97233-5999		MULTNOMAH COUNTY	
		COUNTY ENGINEER IAN B. CANNON P.E.	
DESIGNED BY:	DRIFTED BY:	CHECKED BY:	
REVISIONS			
NO. DATE:			
Sheet No.		PROJECT NO.: Proj No	
T02		DATE: Date	

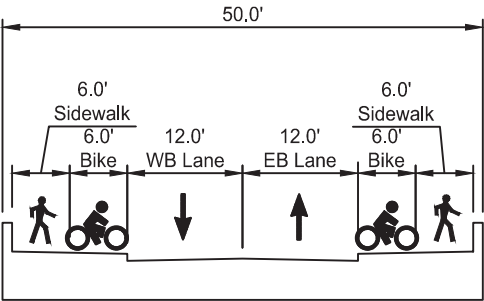


TYPICAL SECTION TA - ALL MODES
WEST & EAST APPROACH ON STRUCTURE
LOOKING EAST – NO SCALE

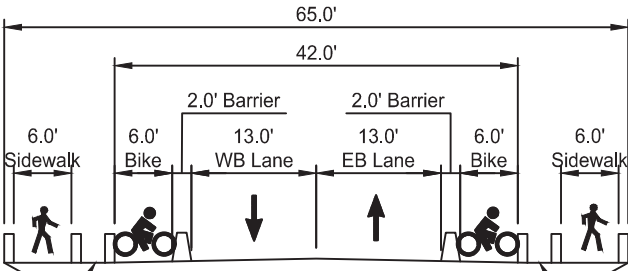

TYPICAL SECTION TC - ALL MODES
LIFT SPAN
LOOKING EAST – NO SCALE

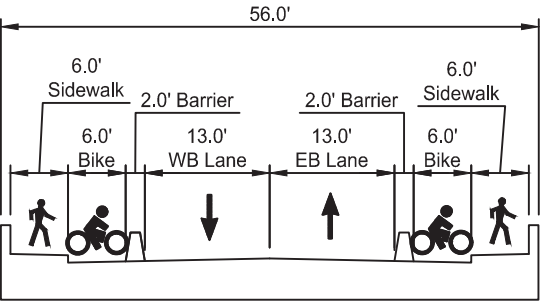

TYPICAL SECTION TB - ALL MODES
WEST & EAST APPROACH ON STRUCTURE NEAR LIFT SPAN
LOOKING EAST – NO SCALE

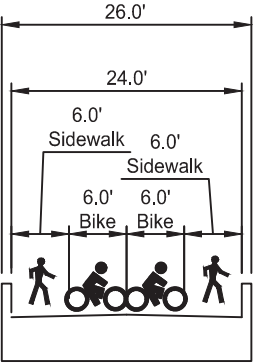


TYPICAL SECTION TA/TB/TC - BIKE PED ONLY OPTION
NOT DRAWN ON SHEETS T01 AND T02
LOOKING EAST – NO SCALE

CONCEPTUAL PLANS
JUNE 2020


Earthquake Ready Burnside Bridge NEPA Phase	
Temporary Detour Bridge Option Typical Sections MULTNOMAH COUNTY	
DATE: <i>Date</i>	PROJECT NO.: <i>Proj No</i>
<div>MULTNOMAH COUNTY DEPARTMENT OF COMMUNITY SERVICES TRANSPORTATION DIVISION 1620 S.E. 190th AVE. PORTLAND, ORE. 97233-5999</div> <div><div>IAN B. CANNON P.E. COUNTY ENGINEER</div></div>	
DESIGNED BY:	DRAFTED BY:
CHECKED BY:	
REVISIONS	
NO. DATE:	
Sheet No. <i>T03</i>	

Appendix D. Couch Extension with East Approach Long-span Plan Sheets


CONCEPTUAL PLANS
FEBRUARY 2020

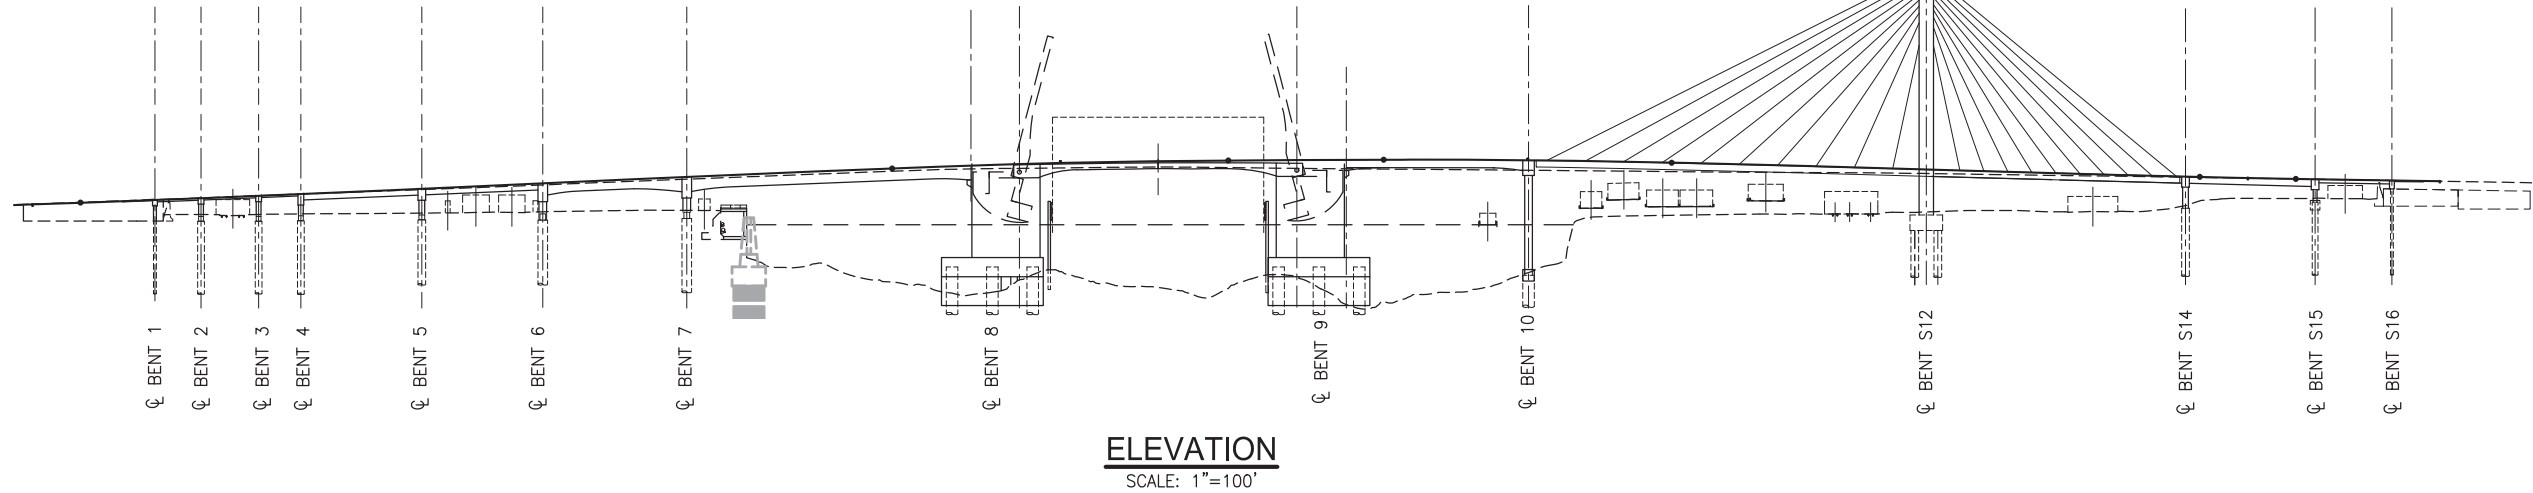

ELEVATION
SCALE: 1"=100'

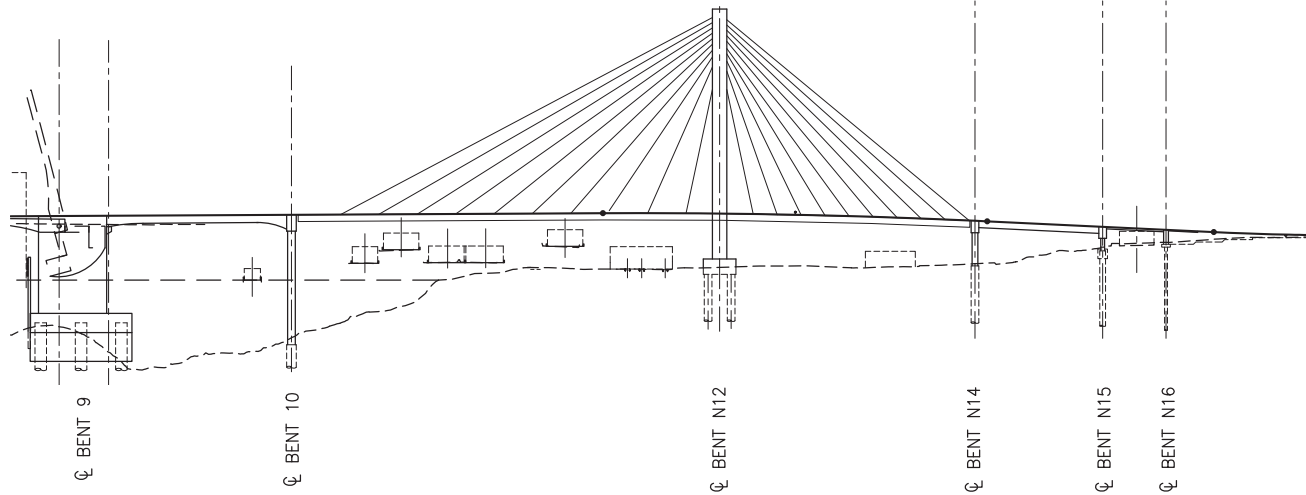


PARTIAL ELEVATION
DEVELOPED ALONG COUCH ST.
SCALE: 1"=100'

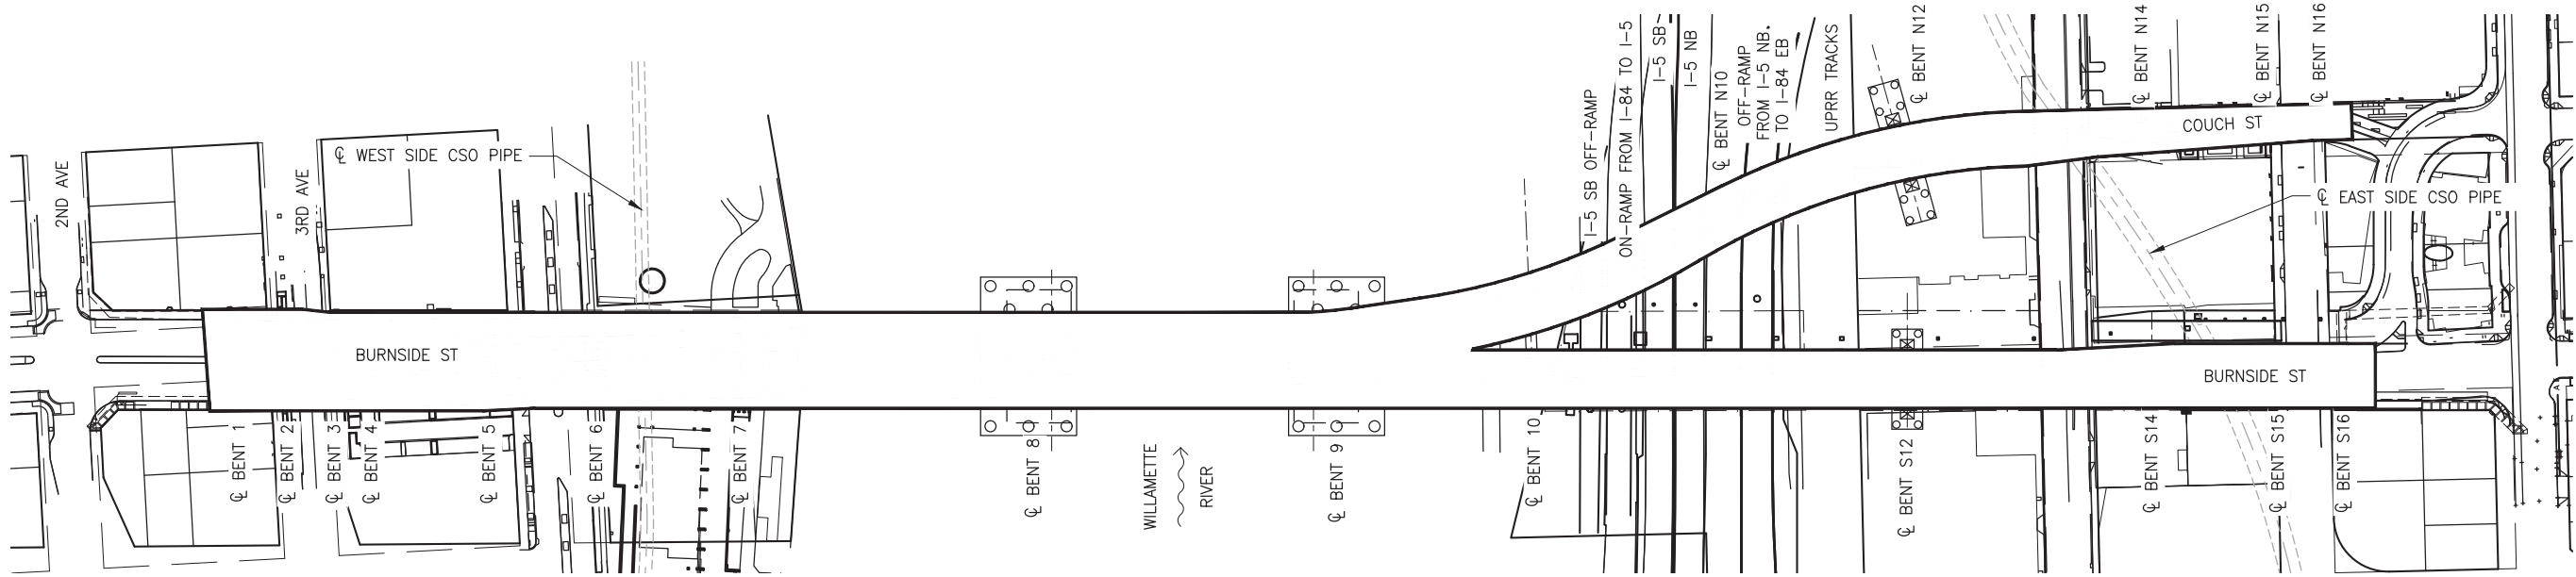

PLAN
SCALE: 1"=100'

REVISIONS		DESIGNED BY:
NO.	DATE:	DRAFTED BY:
		CHECKED BY:





MULTNOMAH COUNTY
DEPARTMENT OF COMMUNITY SERVICES
TRANSPORTATION DIVISION
1620 S.E. 190th AVE. PORTLAND, ORE. 97233-5999


IAN B. CANNON P.E.

COUNTY ENGINEER

Earthquake Ready Burnside Bridge
Replacement Movable Bridge (Bascule) With Coach
Connection - East Approach Long Span
MULTNOMAH COUNTY
DATE: PROJECT NO.:

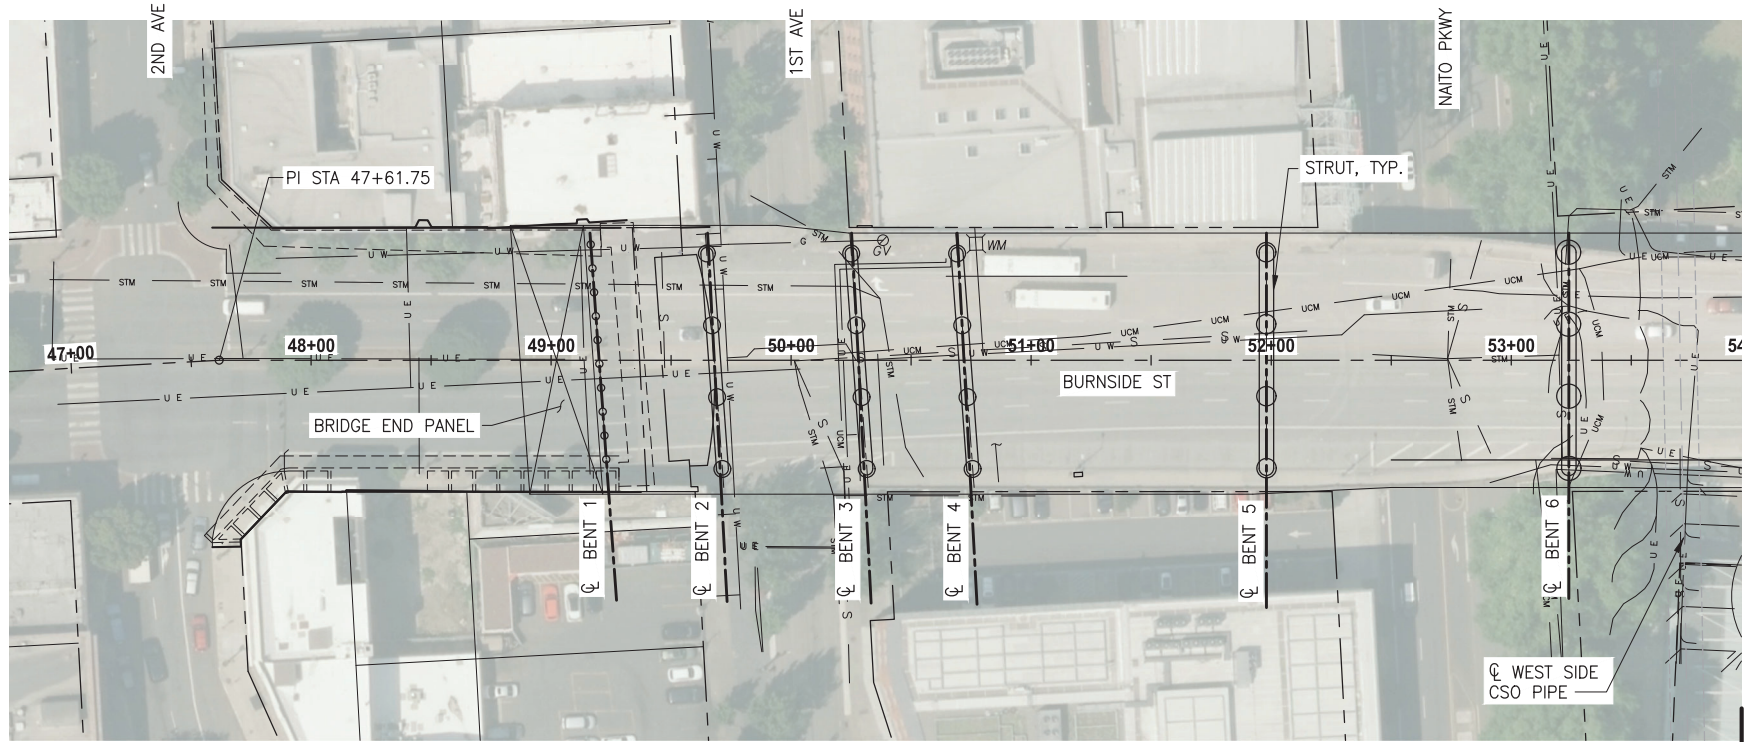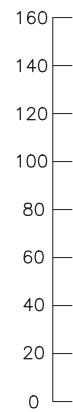

PLAN
SCALE: 1"=40'

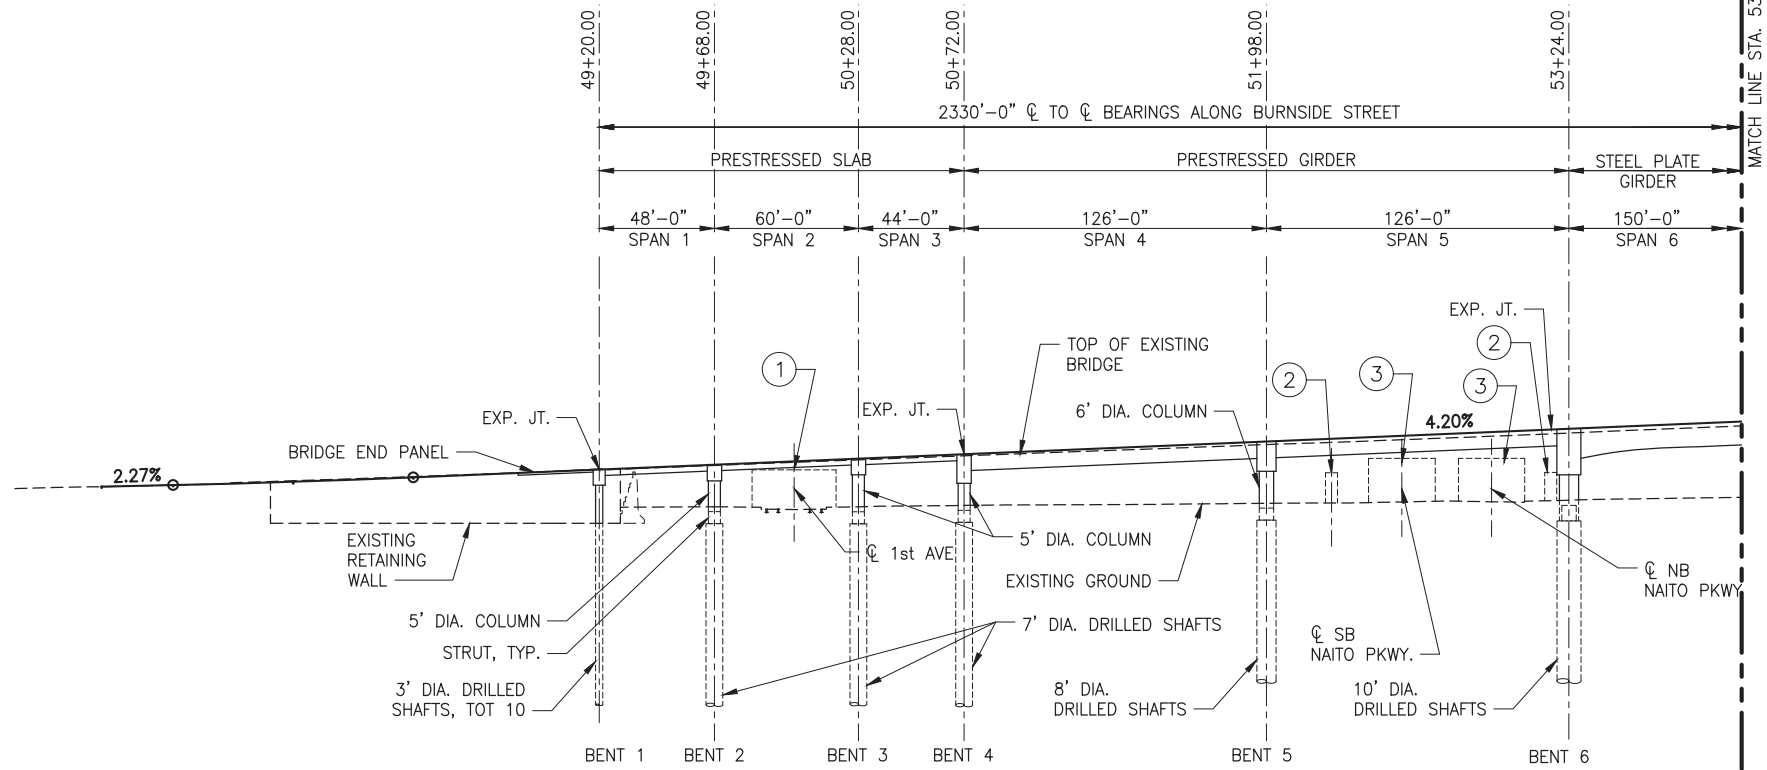

ELEVATION
SCALE: 1"=40'

CLEARANCE ENVELOPE LEGEND

- | | | |
|---|--------------------------|-------------------------|
| ① | LRT | 15'-6" |
| ② | PEDESTRIAN | 12'-0" |
| ③ | CITY STREET | 18'-0" |
| ④ | NAVIGATION | 220'-0" W x UNLIMITED H |
| ⑤ | HIGHWAY | 17'-4" |
| ⑥ | UPRR | 23'-6" |
| ⑦ | CITY STREET
@ 3rd AVE | 13'-8" |

REVISIONS

NO	DATE	BY	REVISION

Sheet No.
EX03

DESIGNED BY:	DRAFTED BY:	CHECKED BY:




MULTNOMAH COUNTY
DEPARTMENT OF COMMUNITY SERVICES
TRANSPORTATION DIVISION
1620 S.E. 190th AVE. PORTLAND, ORE. 97233-5999

IAN B. CANNON P.E.
COUNTY ENGINEER

Earthquake Ready Burnside Bridge
Replacement Movable Bridge (Bascule) With
Couch Connection - East Approach Long Span
MULTNOMAH COUNTY
DATE: PROJECT NO.:

CONCEPTUAL PLANS
FEBRUARY 2020

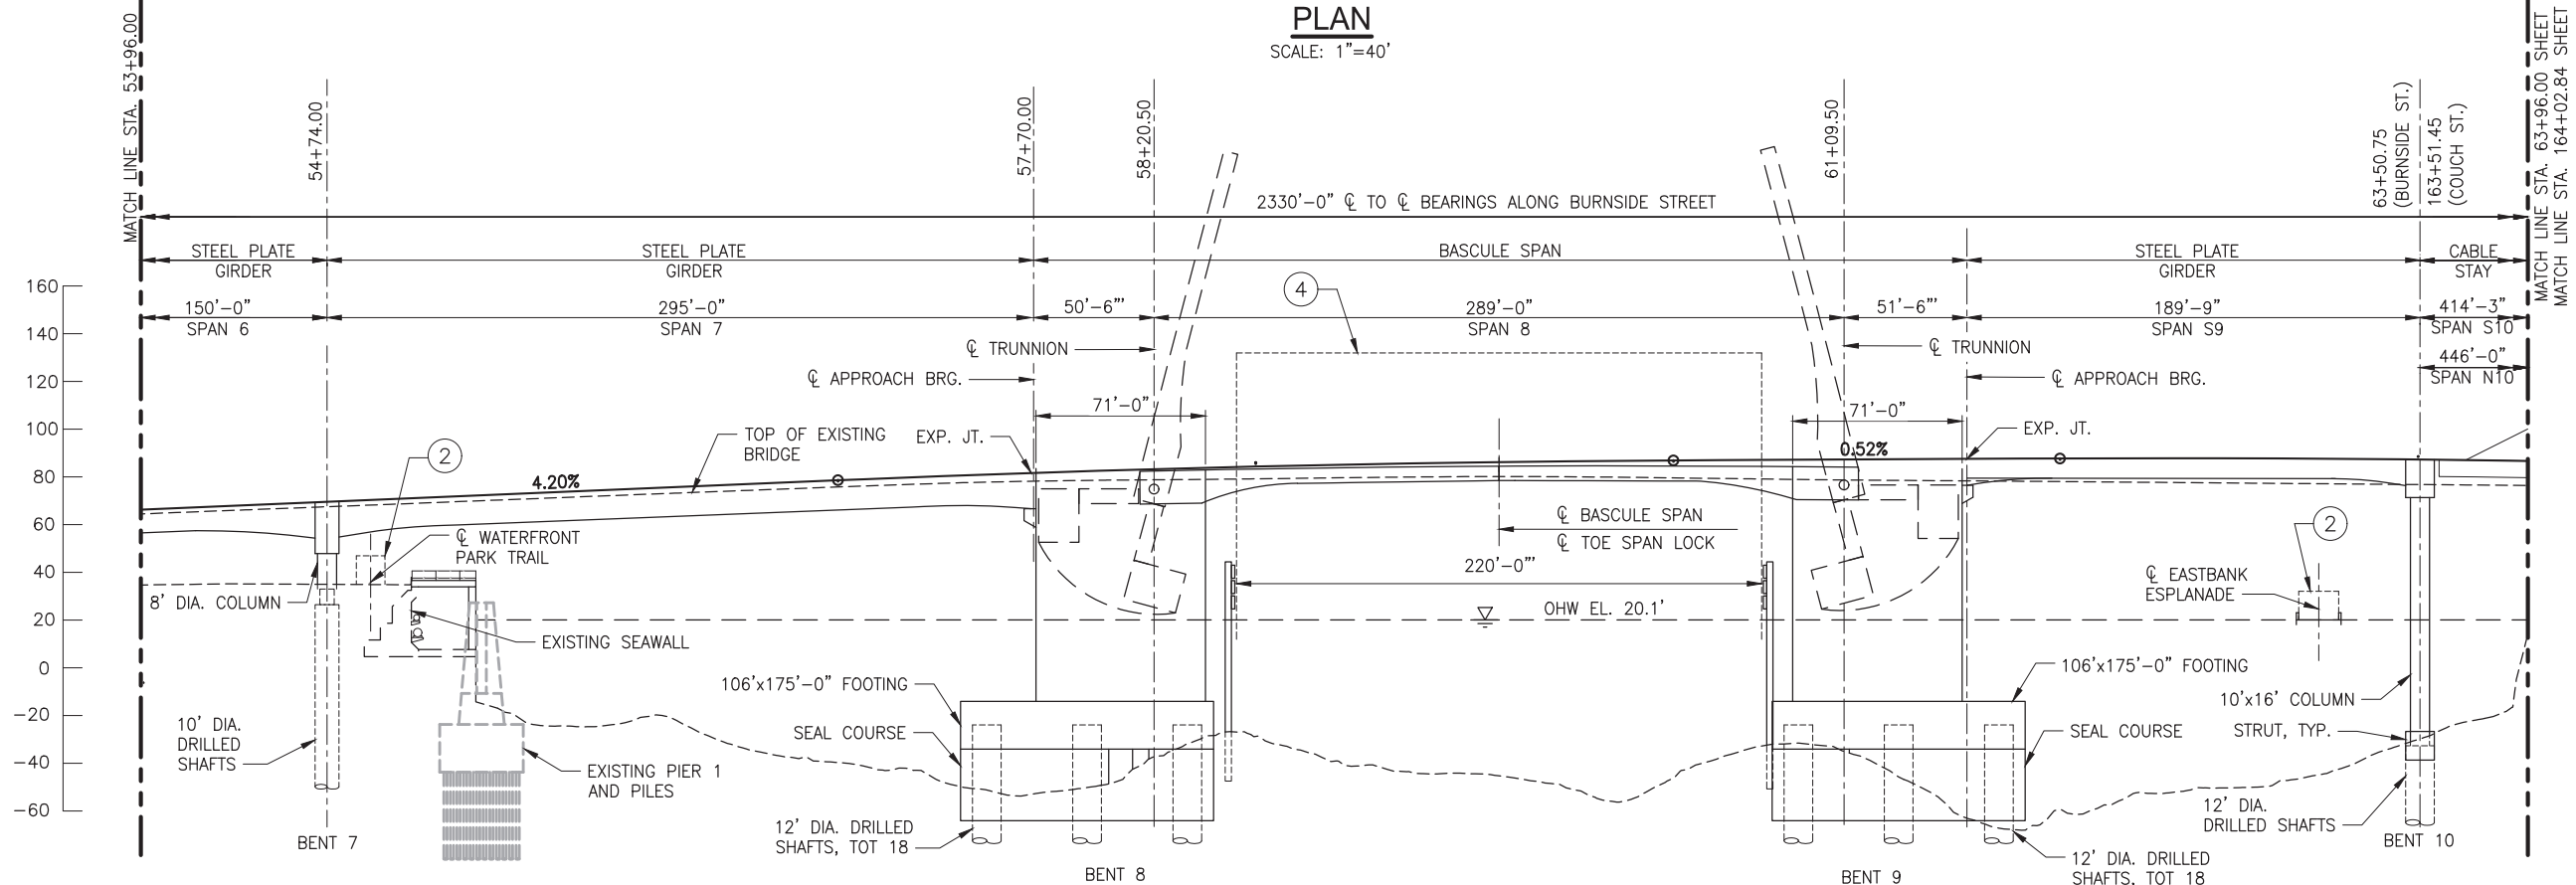

PLAN
SCALE: 1"=40'

ELEVATION
SCALE: 1"=40'

NOTE:
EASTBOUND BRIDGE ELEVATION SHOWN,
FOR WESTBOUND BRIDGE
SEE SHEET BR05.

CLEARANCE ENVELOPE LEGEND

①	LRT	15'-6"	⑤	HIGHWAY	17'-4"
②	PEDESTRIAN	12'-0"	⑥	UPRR	23'-6"
③	CITY STREET	18'-0"	⑦	CITY STREET	13'-8"
④	NAVIGATION	220'-0" W x UNLIMITED H		③rd AVE	

REVISIONS

NO	DATE	DESIGNED BY:	DRAFTED BY:	CHECKED BY:

Sheet No.
EX04


MULTNOMAH COUNTY
DEPARTMENT OF COMMUNITY SERVICES
TRANSPORTATION DIVISION
1620 S.E. 190th AVE. PORTLAND, ORE. 97233-5999



IAN B. CANNON P.E.
COUNTY ENGINEER

Earthquake Ready Burnside Bridge
Replacement Movable Bridge (Bascule) With
Couch Connection - East Approach Long Span
MULTNOMAH COUNTY
DATE: PROJECT NO.:

CONCEPTUAL PLANS
FEBRUARY 2020

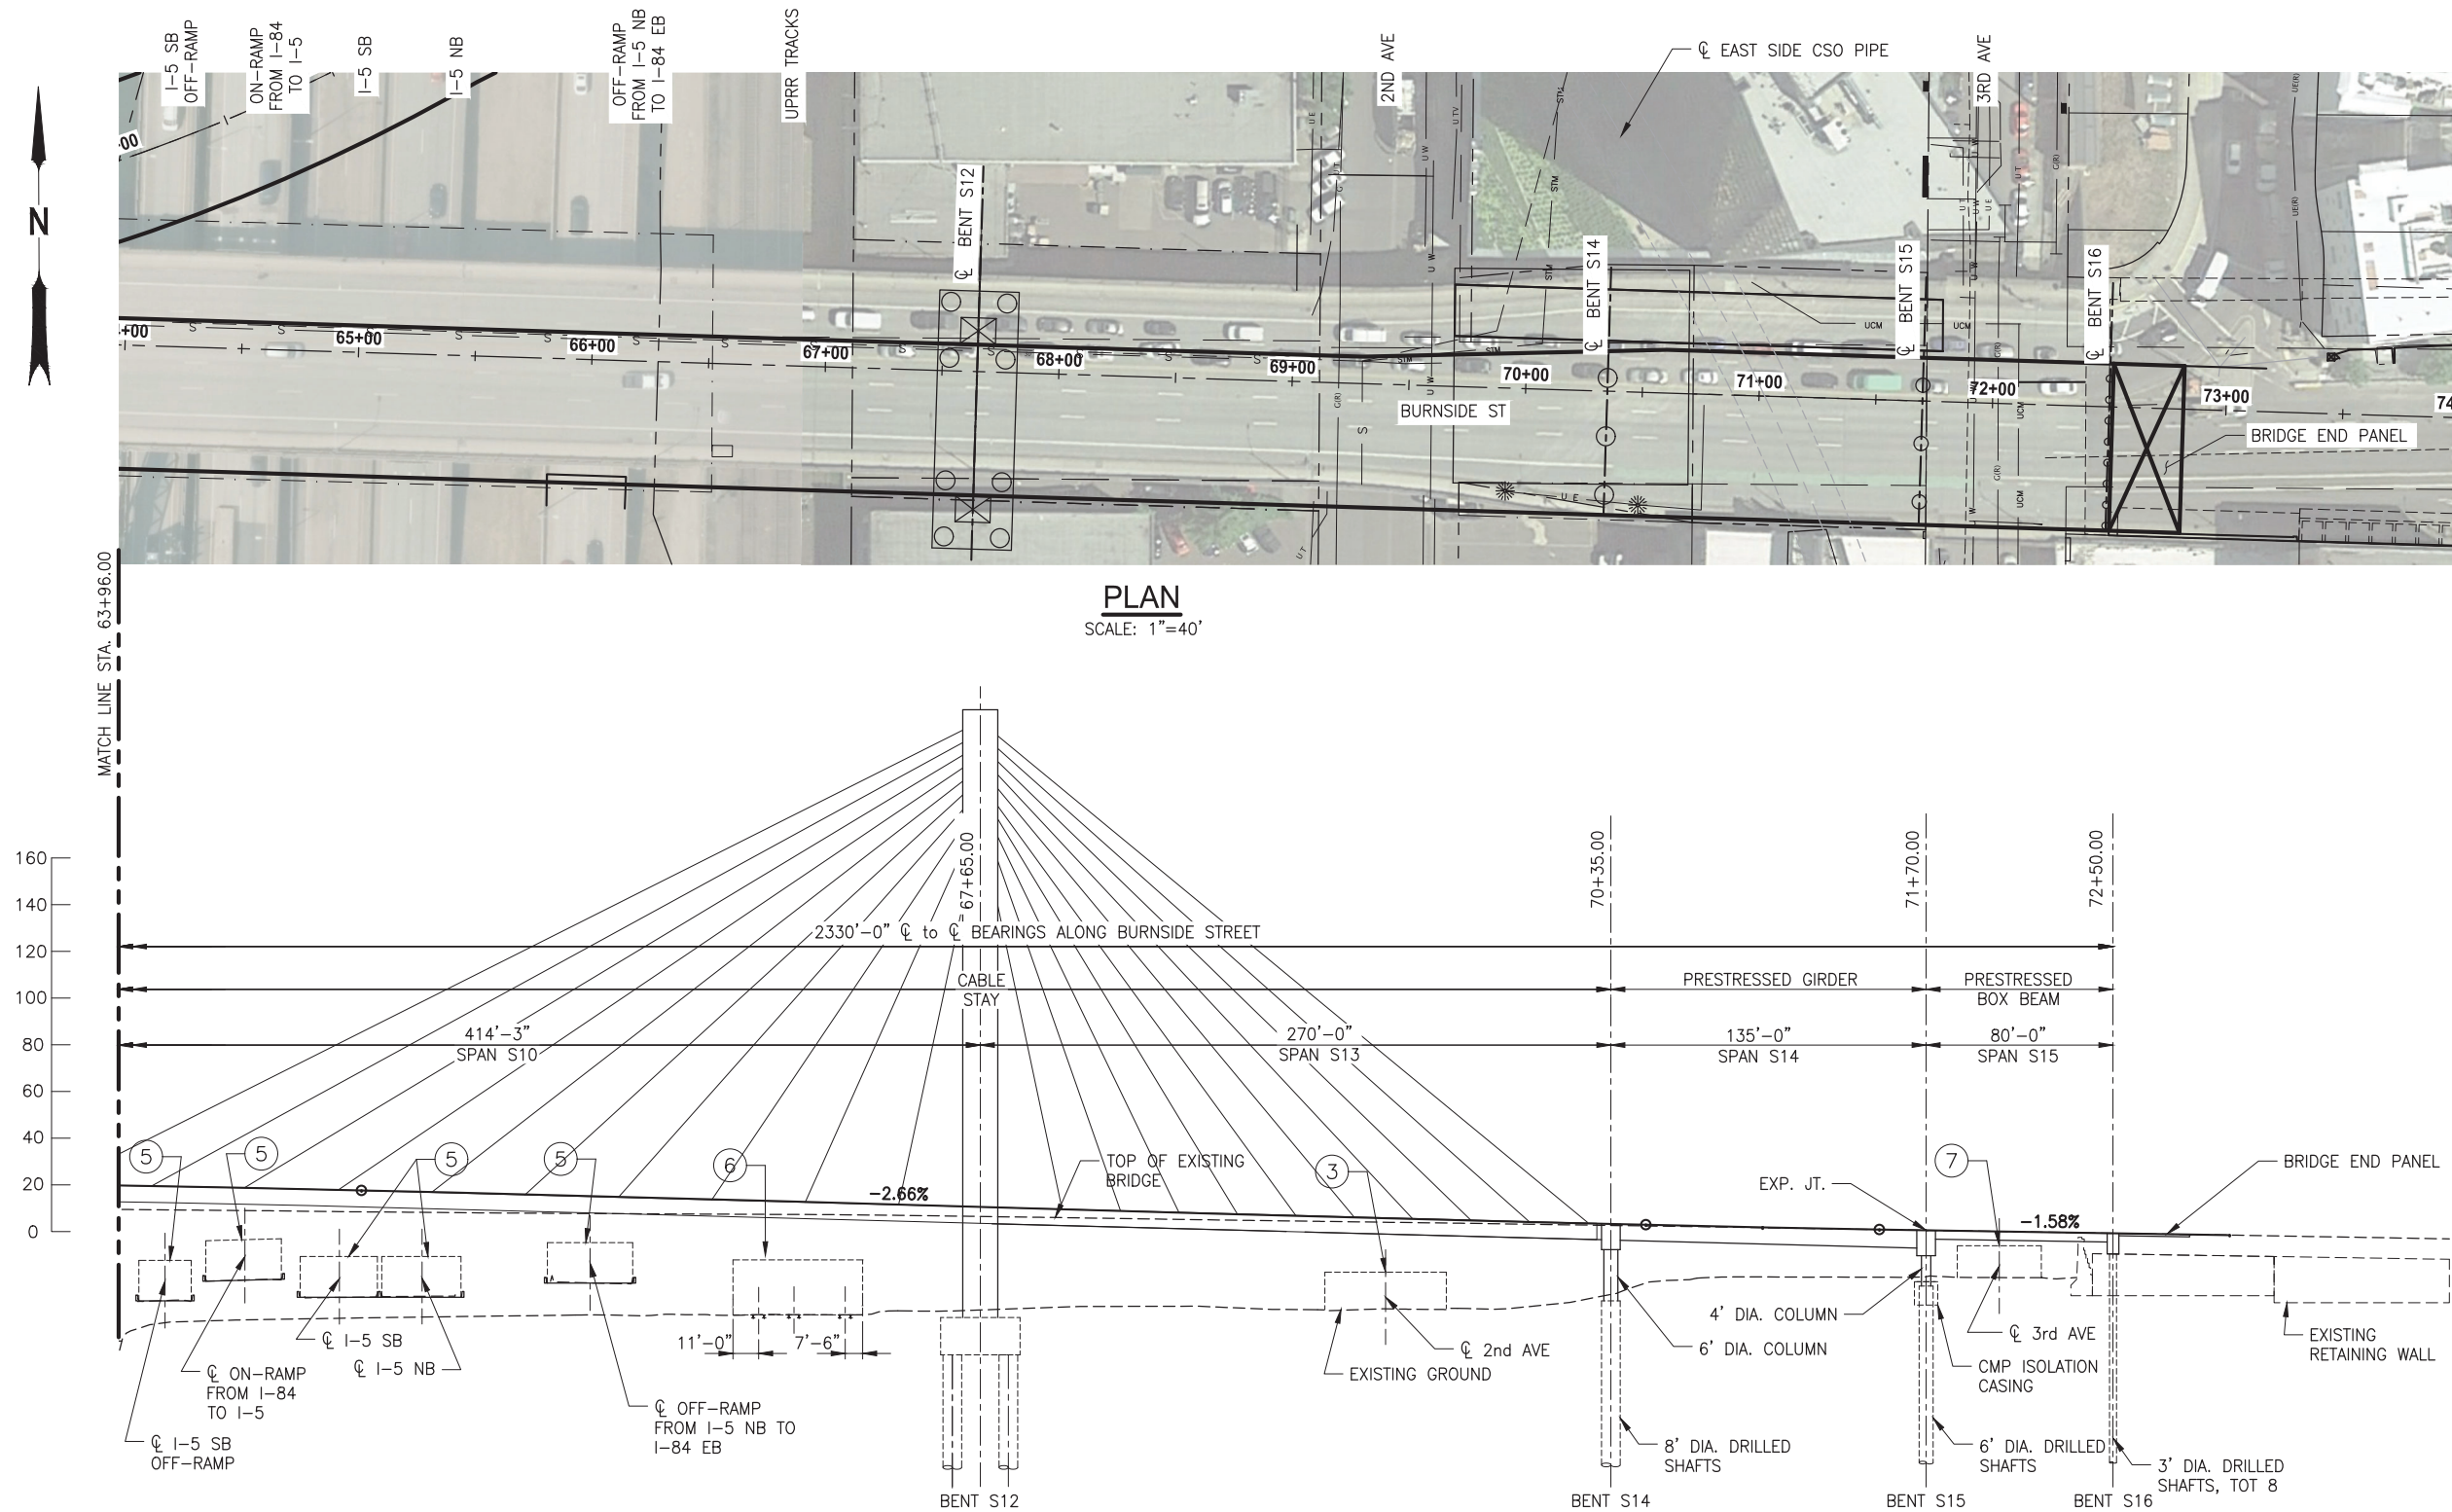

PLAN
SCALE: 1"=40'

ELEVATION
SCALE: 1"=40'

NOTE:
EASTBOUND BRIDGE ELEVATION SHOWN,
FOR WESTBOUND BRIDGE SEE BR05.

CLEARANCE ENVELOPE LEGEND

①	LRT	15'-6"	⑤	HIGHWAY	17'-4"
②	PEDESTRIAN	12'-0"	⑥	UPRR	23'-6"
③	CITY STREET	18'-0"	⑦	CITY STREET @ 3rd AVE	13'-8"
④	NAVIGATION	220'-0" W x UNLIMITED H			

REVISIONS

NO	DATE		

Sheet No.
EX05

DESIGNED BY:
DRAFTED BY:
CHECKED BY:



MULTNOMAH COUNTY
DEPARTMENT OF COMMUNITY SERVICES
TRANSPORTATION DIVISION
1620 S.E. 190th AVE. PORTLAND, ORE. 97233-5999

IAN B. CANNON P.E.

COUNTY ENGINEER


Earthquake Ready Burnside Bridge
Replacement Movable Bridge (Bascule) With
Couch Connection - East Approach Long Span

DATE:


PROJECT NO.:

MULTNOMAH COUNTY

CONCEPTUAL PLANS
FEBRUARY 2020

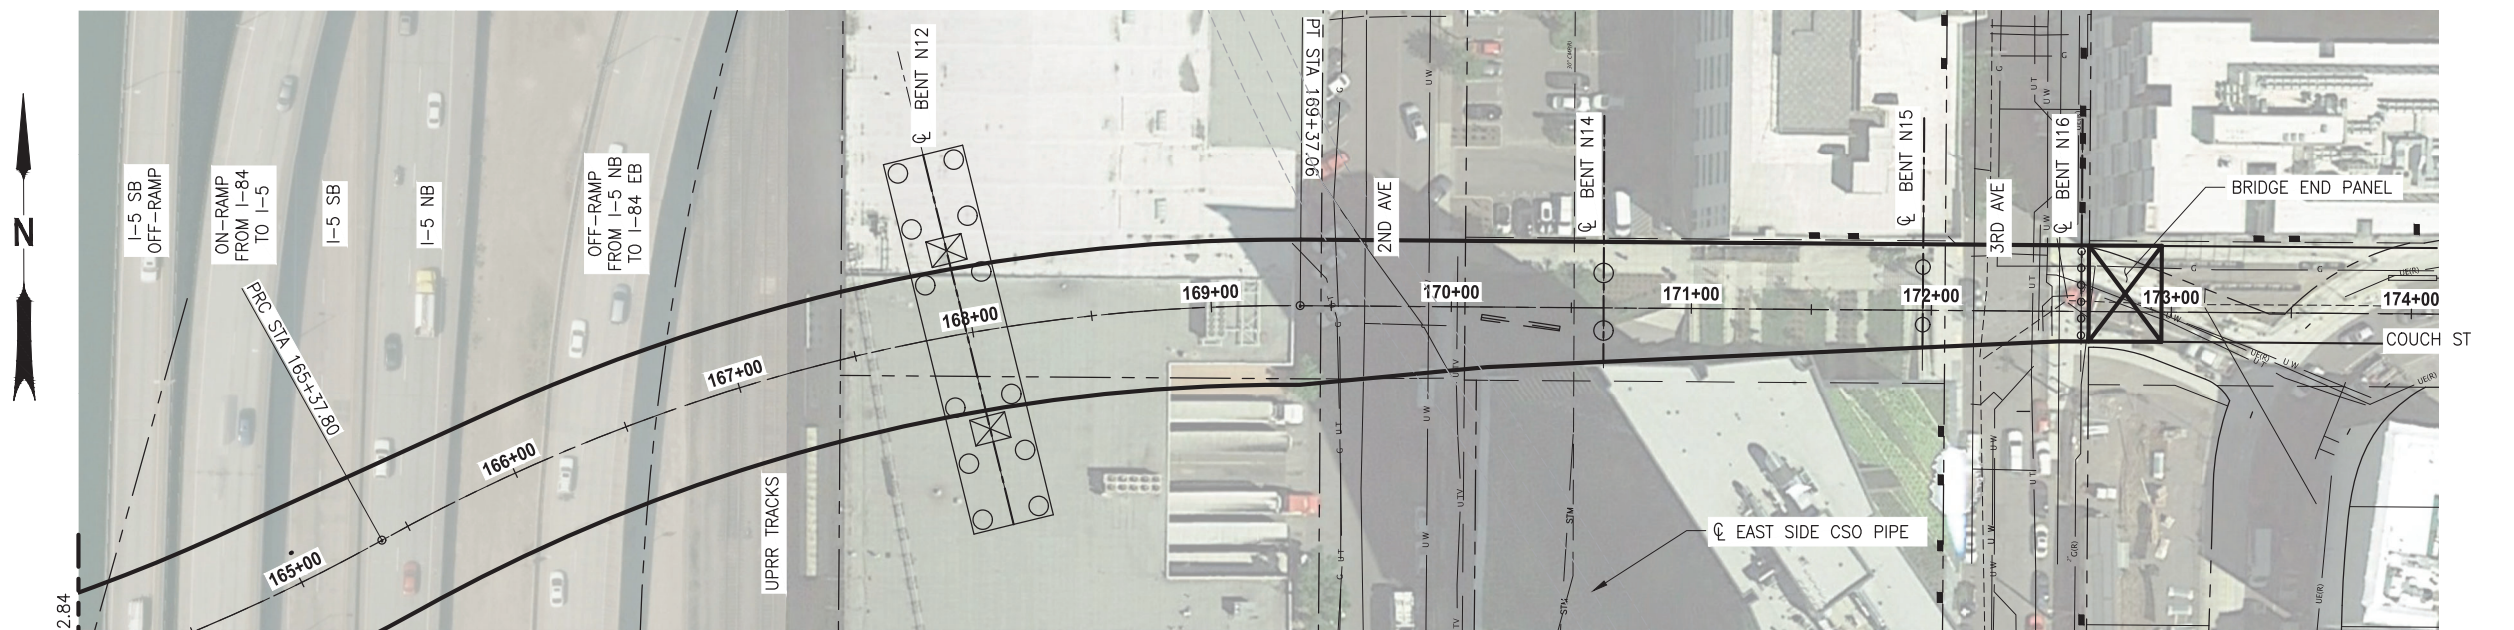

PLAN
SCALE: 1"=40'

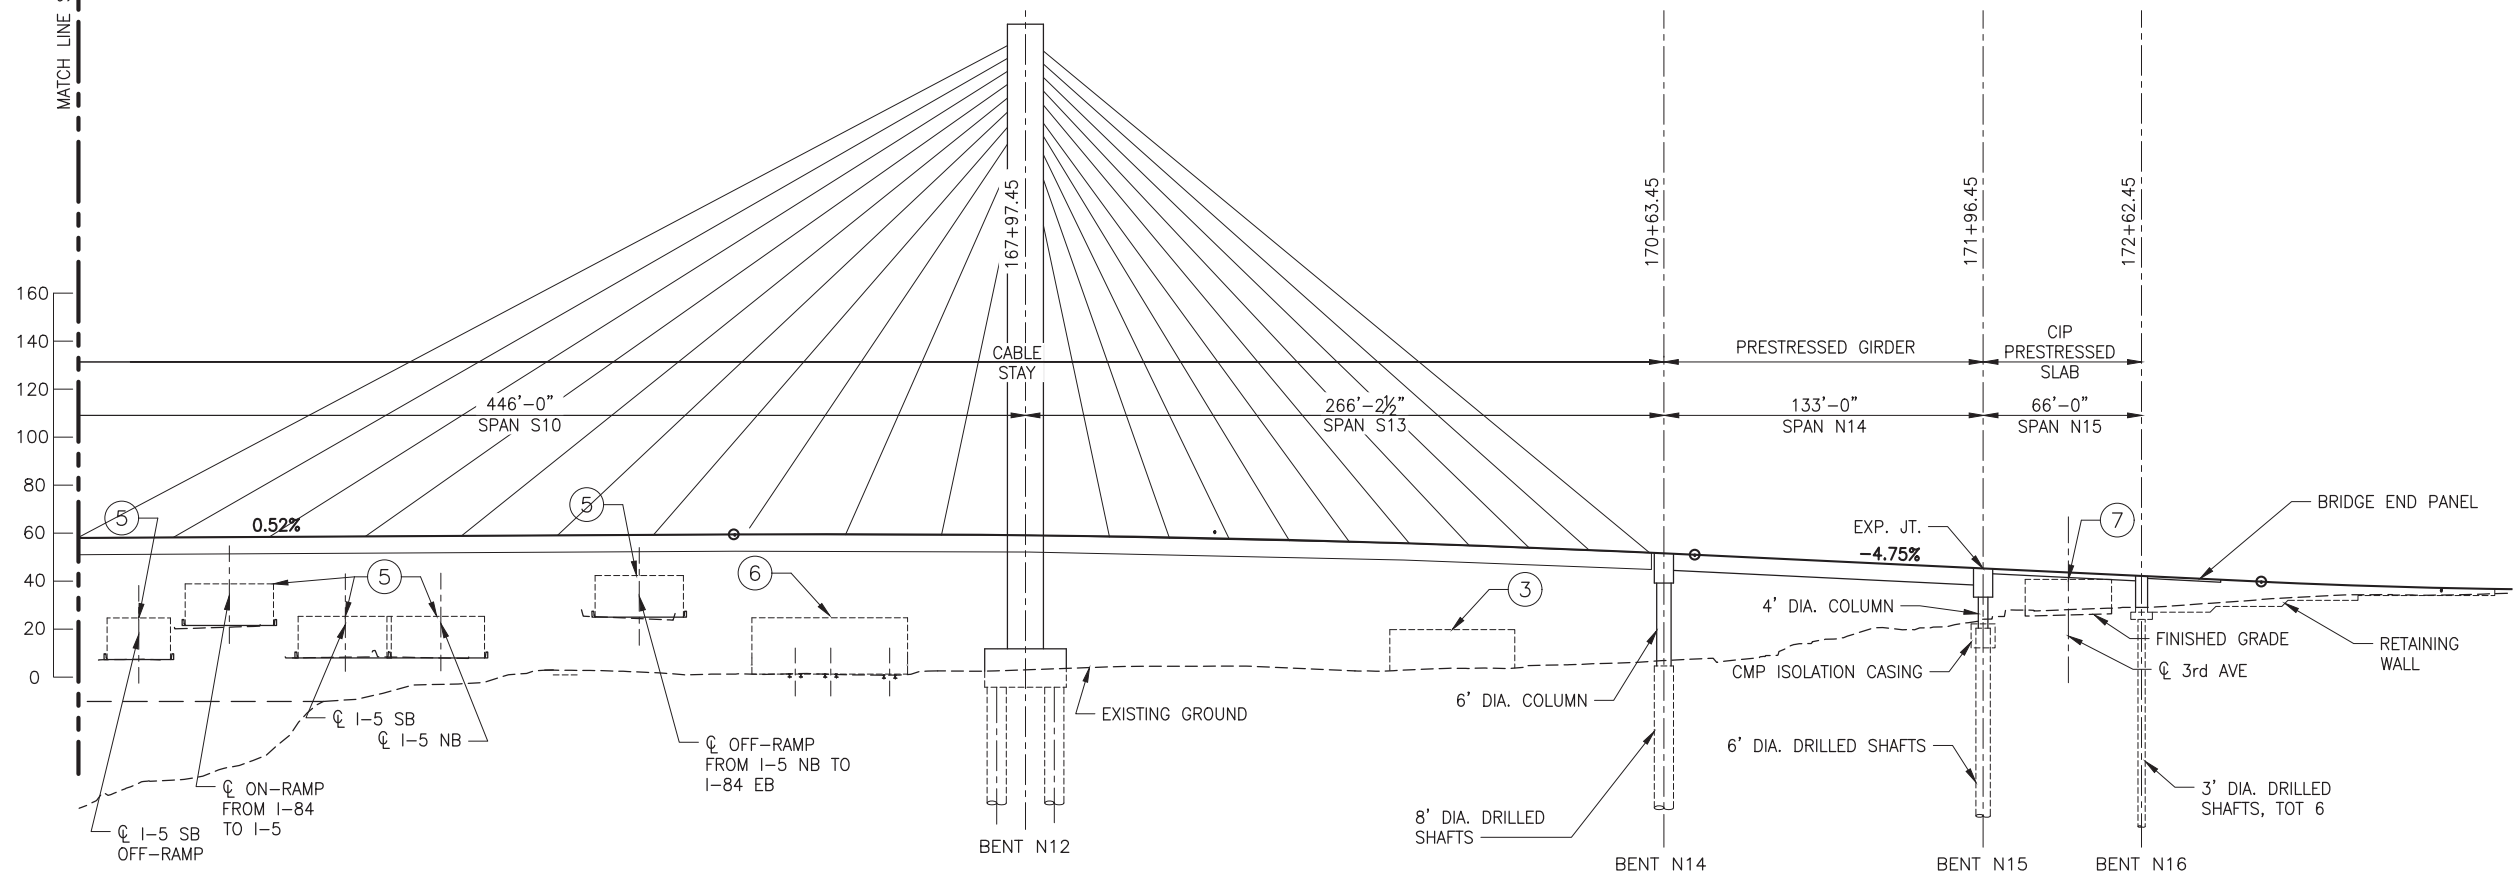

DEVELOPED ELEVATION
SCALE: 1"=40'

NOTE:
WESTBOUND BRIDGE ELEVATION SHOWN,
FOR EASTBOUND BRIDGE, SEE BRO4.

CLEARANCE ENVELOPE LEGEND

①	LRT	15'-6"	⑤	HIGHWAY	17'-4"
②	PEDESTRIAN	12'-0"	⑥	UPRR	23'-6"
③	CITY STREET	18'-0"	⑦	CITY STREET	13'-8"
④	NAVIGATION	220'-0" W x UNLIMITED H		③ 3rd AVE	

DESIGNED BY:

DRAFTED BY:

CHECKED BY:

NO. DATE:

REVISIONS

Earthquake Ready Burnside Bridge

Replacement Movable Bridge (Bascule) With

Couch Connection - East Approach Long Span

MULTNOMAH COUNTY

DEPARTMENT OF COMMUNITY SERVICES

TRANSPORTATION DIVISION

1620 S.E. 190th AVE. PORTLAND, ORE. 97233-5999

IAN B. CANNON P.E.

COUNTY ENGINEER



DATE:

PROJECT NO.:

Sheet No.


EX07

Appendix E. Refined Long-span Bridge Plan Sheets

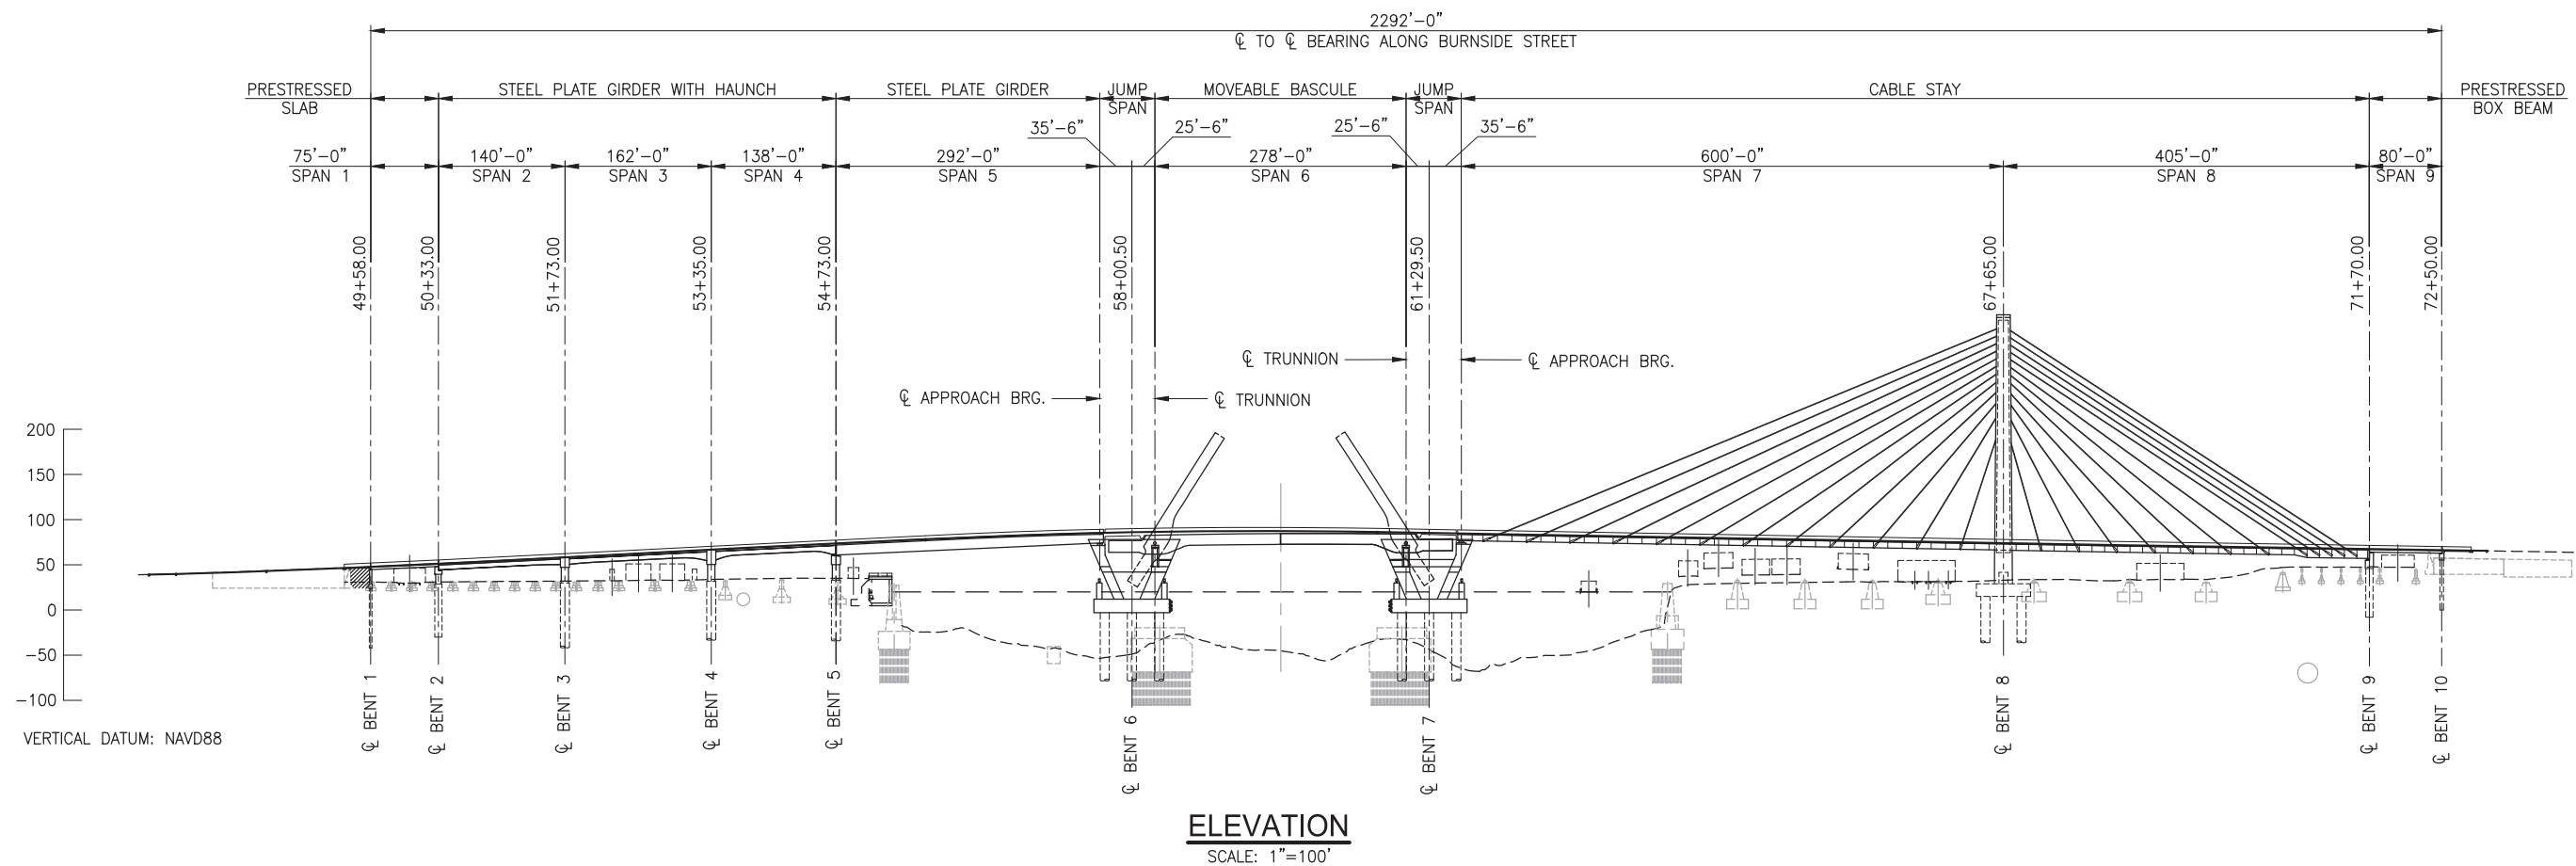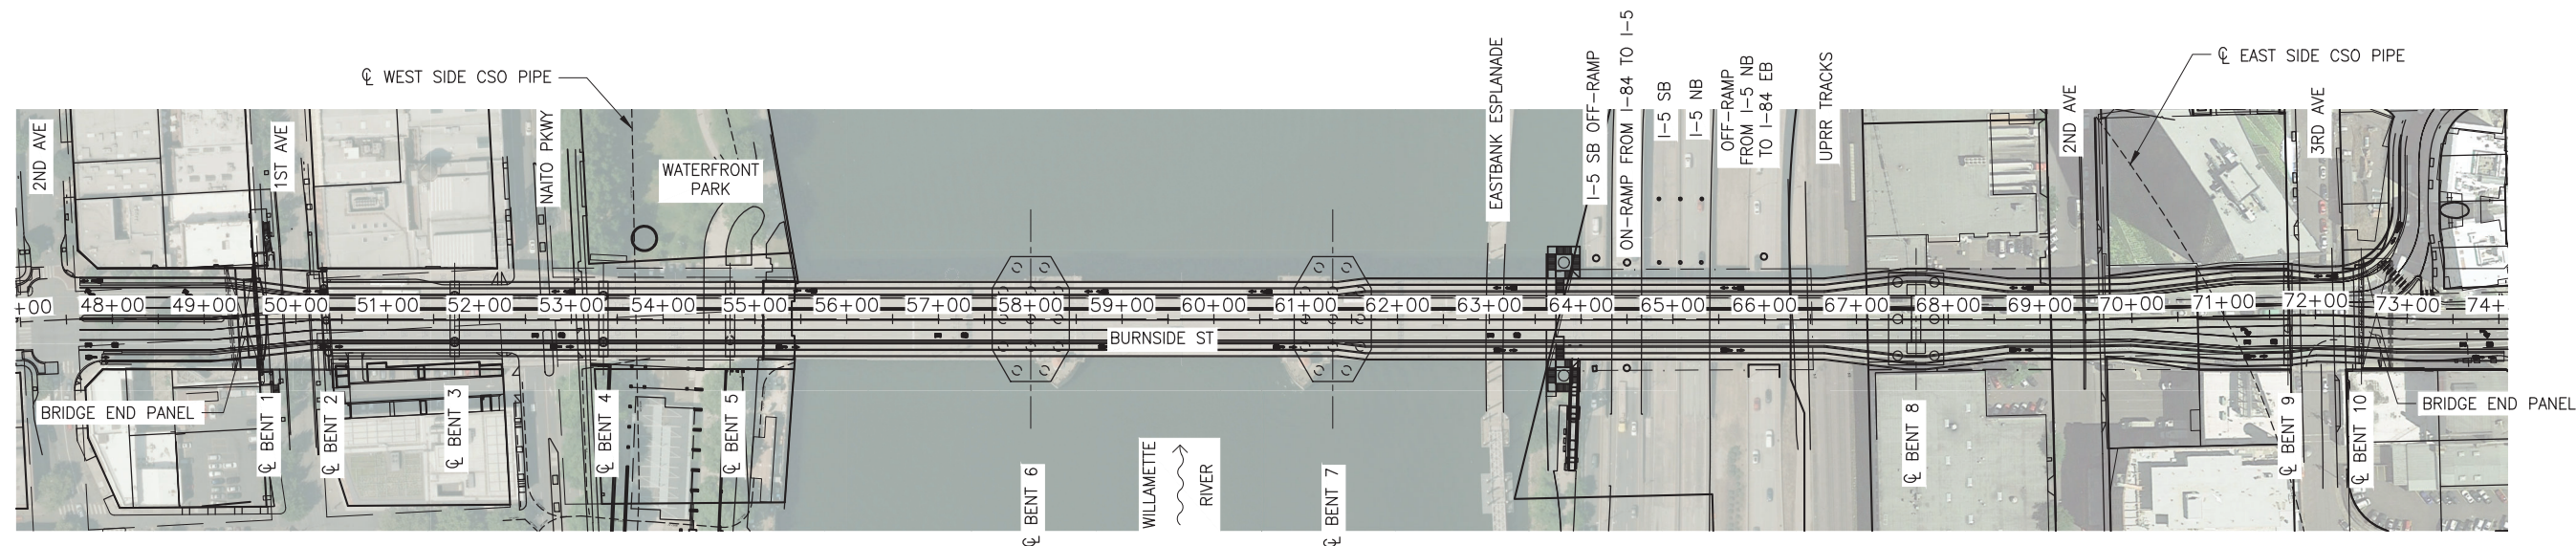


CONCEPTUAL PLANS
NOVEMBER 2021


MULTNOMAH COUNTY DEPARTMENT OF COMMUNITY SERVICES TRANSPORTATION DIVISION 1620 S.E. 190th AVE. PORTLAND, ORE. 97233-5999		Earthquake Ready Burnside Bridge Replacement Movable Bridge (Bascule) With Refined Long-Span Cable Approach MULTNOMAH COUNTY	
DESIGNED BY: _____		DATE: 11/2021	
DRAFTED BY: _____		PROJECT NO.:	
CHECKED BY: _____		COUNTY ENGINEER	
NO. DATE:		Sheet No. BR01	
REVISIONS			

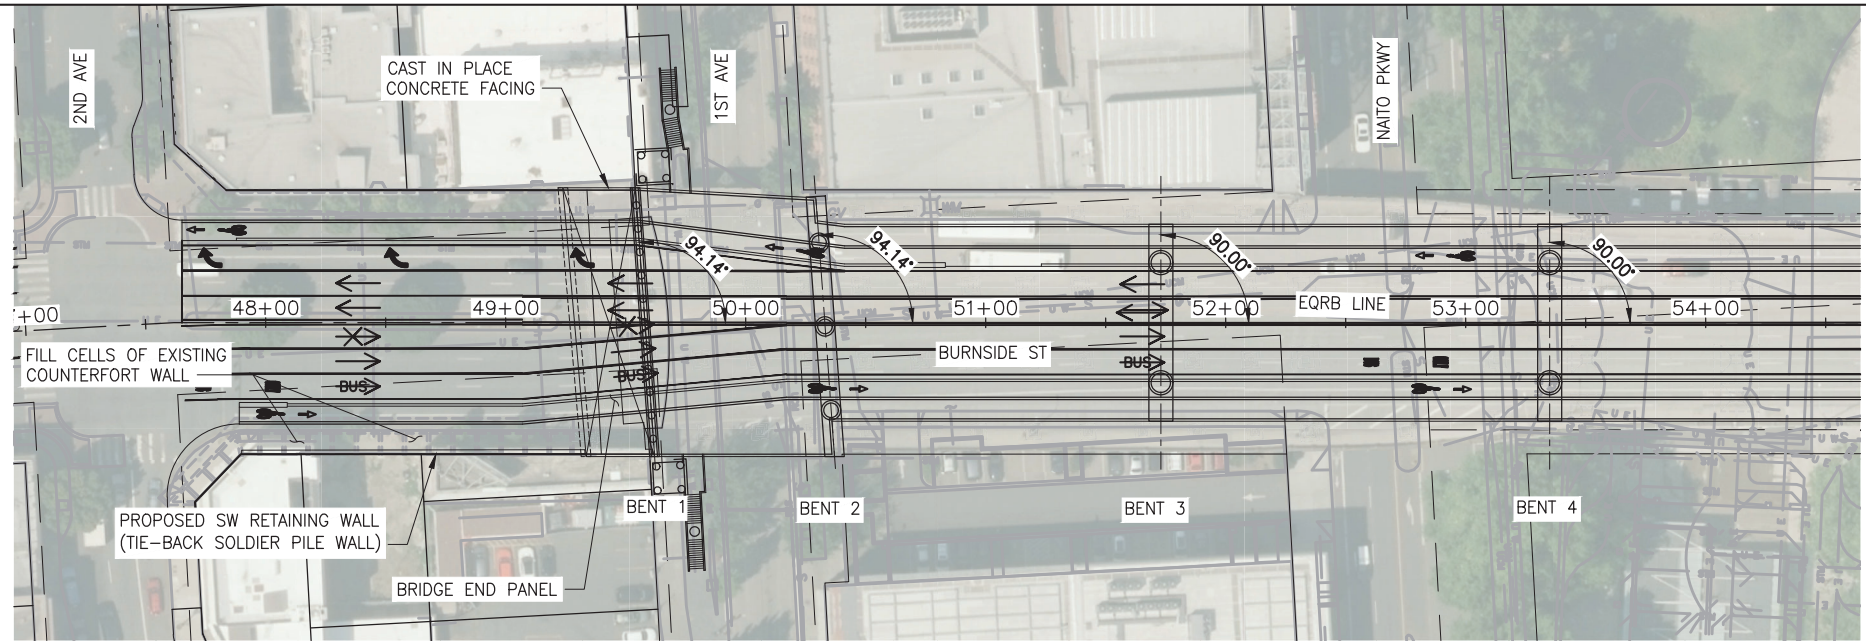

PLAN
SCALE: 1"=40'

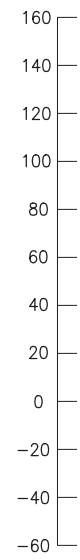

VERTICAL DATUM: NAVD88

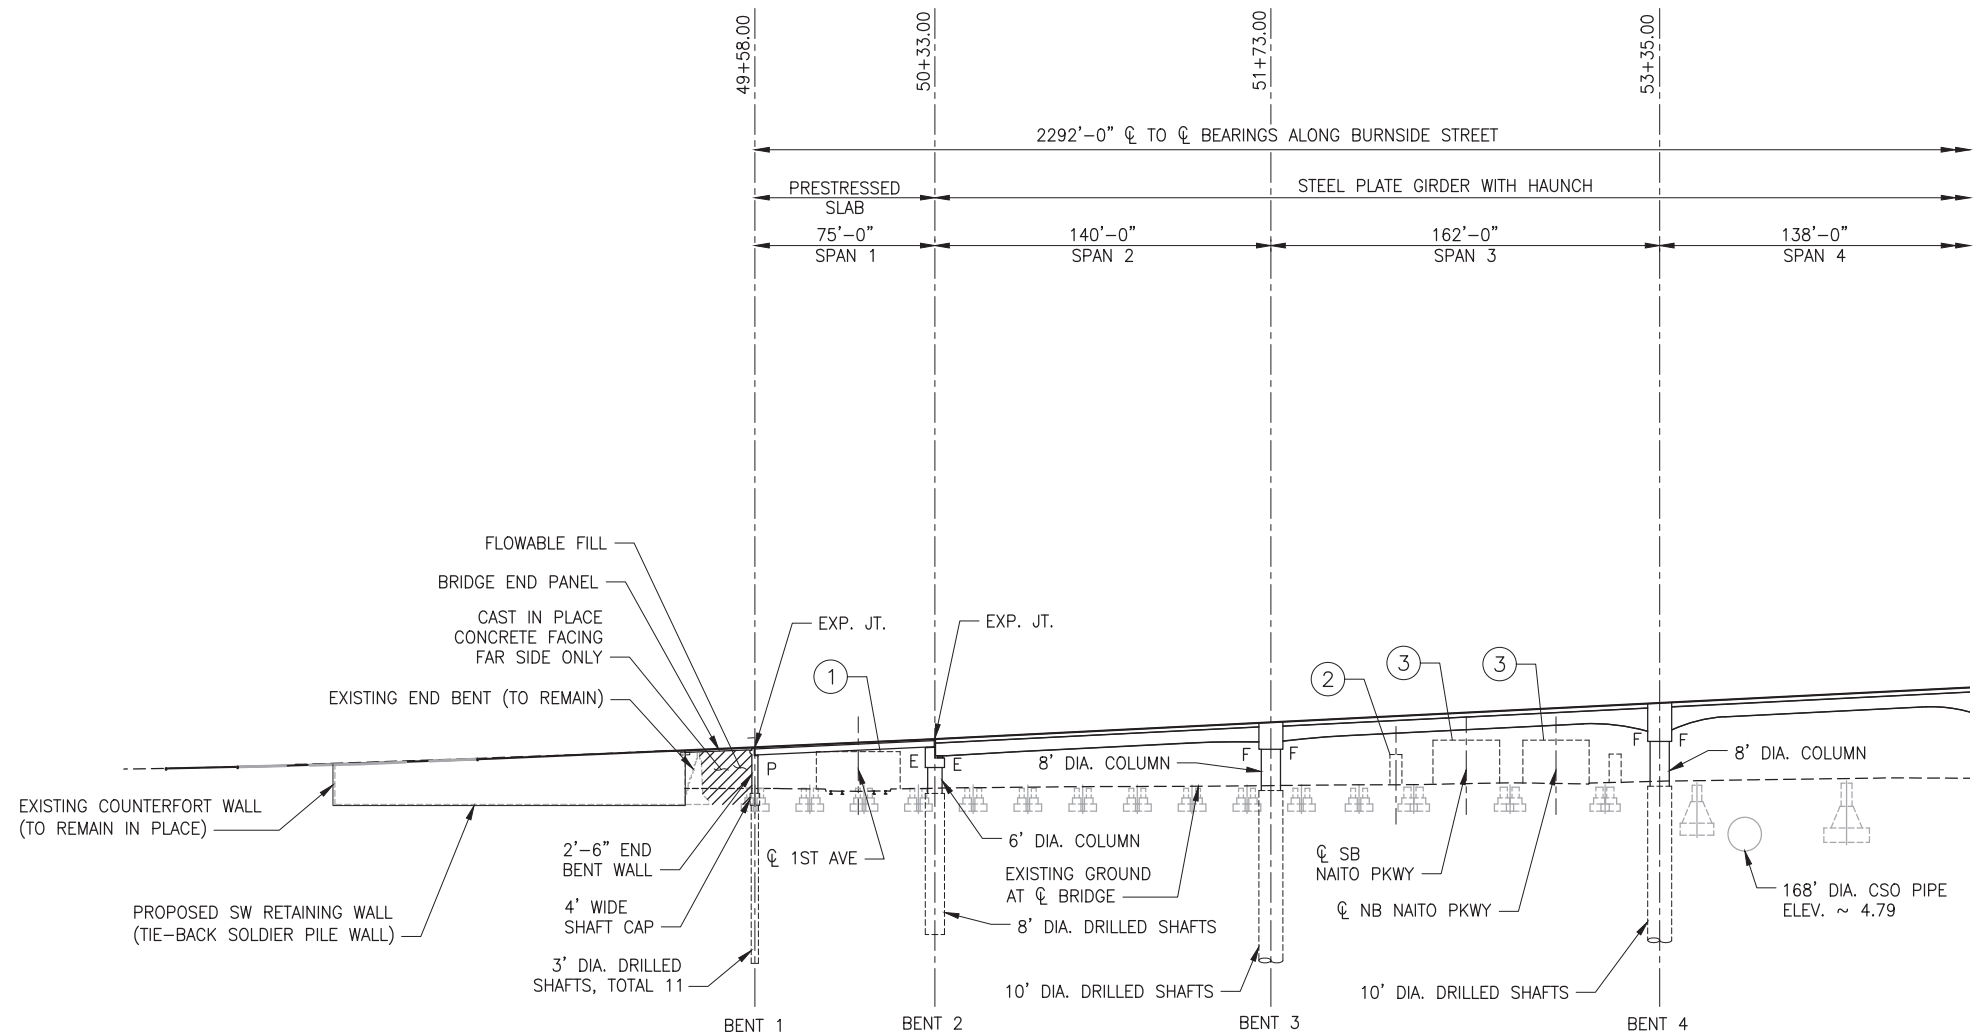

ELEVATION

CLEARANCE ENVELOPE LEGEND

①	LRT	15'-6"
②	PEDESTRIAN	12'-0"
③	CITY STREET	18'-0"
④	NAVIGATION	220'-0" W x 147'-0" H
⑤	HIGHWAY	17'-4"
⑥	UPRR	23'-6"
⑦	CITY STREET @ 3rd AVE	13'-8"

CONCEPTUAL PLANS
NOVEMBER 2021

MULTNOMAH COUNTY
DEPARTMENT OF COMMUNITY SERVICES
TRANSPORTATION DIVISION
1620 S.E. 190th AVE. PORTLAND, ORE. 97233-5999




DESIGNED BY: _____
DRAFTED BY: _____
CHECKED BY: _____


REVISIONS

NO. DATE: _____
Sheet No. **BR02**

Earthquake Ready Burnside Bridge
Replacement Movable Bridge (Bascule)
With Refined Long-Span Cable Approach
MULTNOMAH COUNTY
DATE: **11/2021** PROJECT NO.: _____

COUNTY ENGINEER

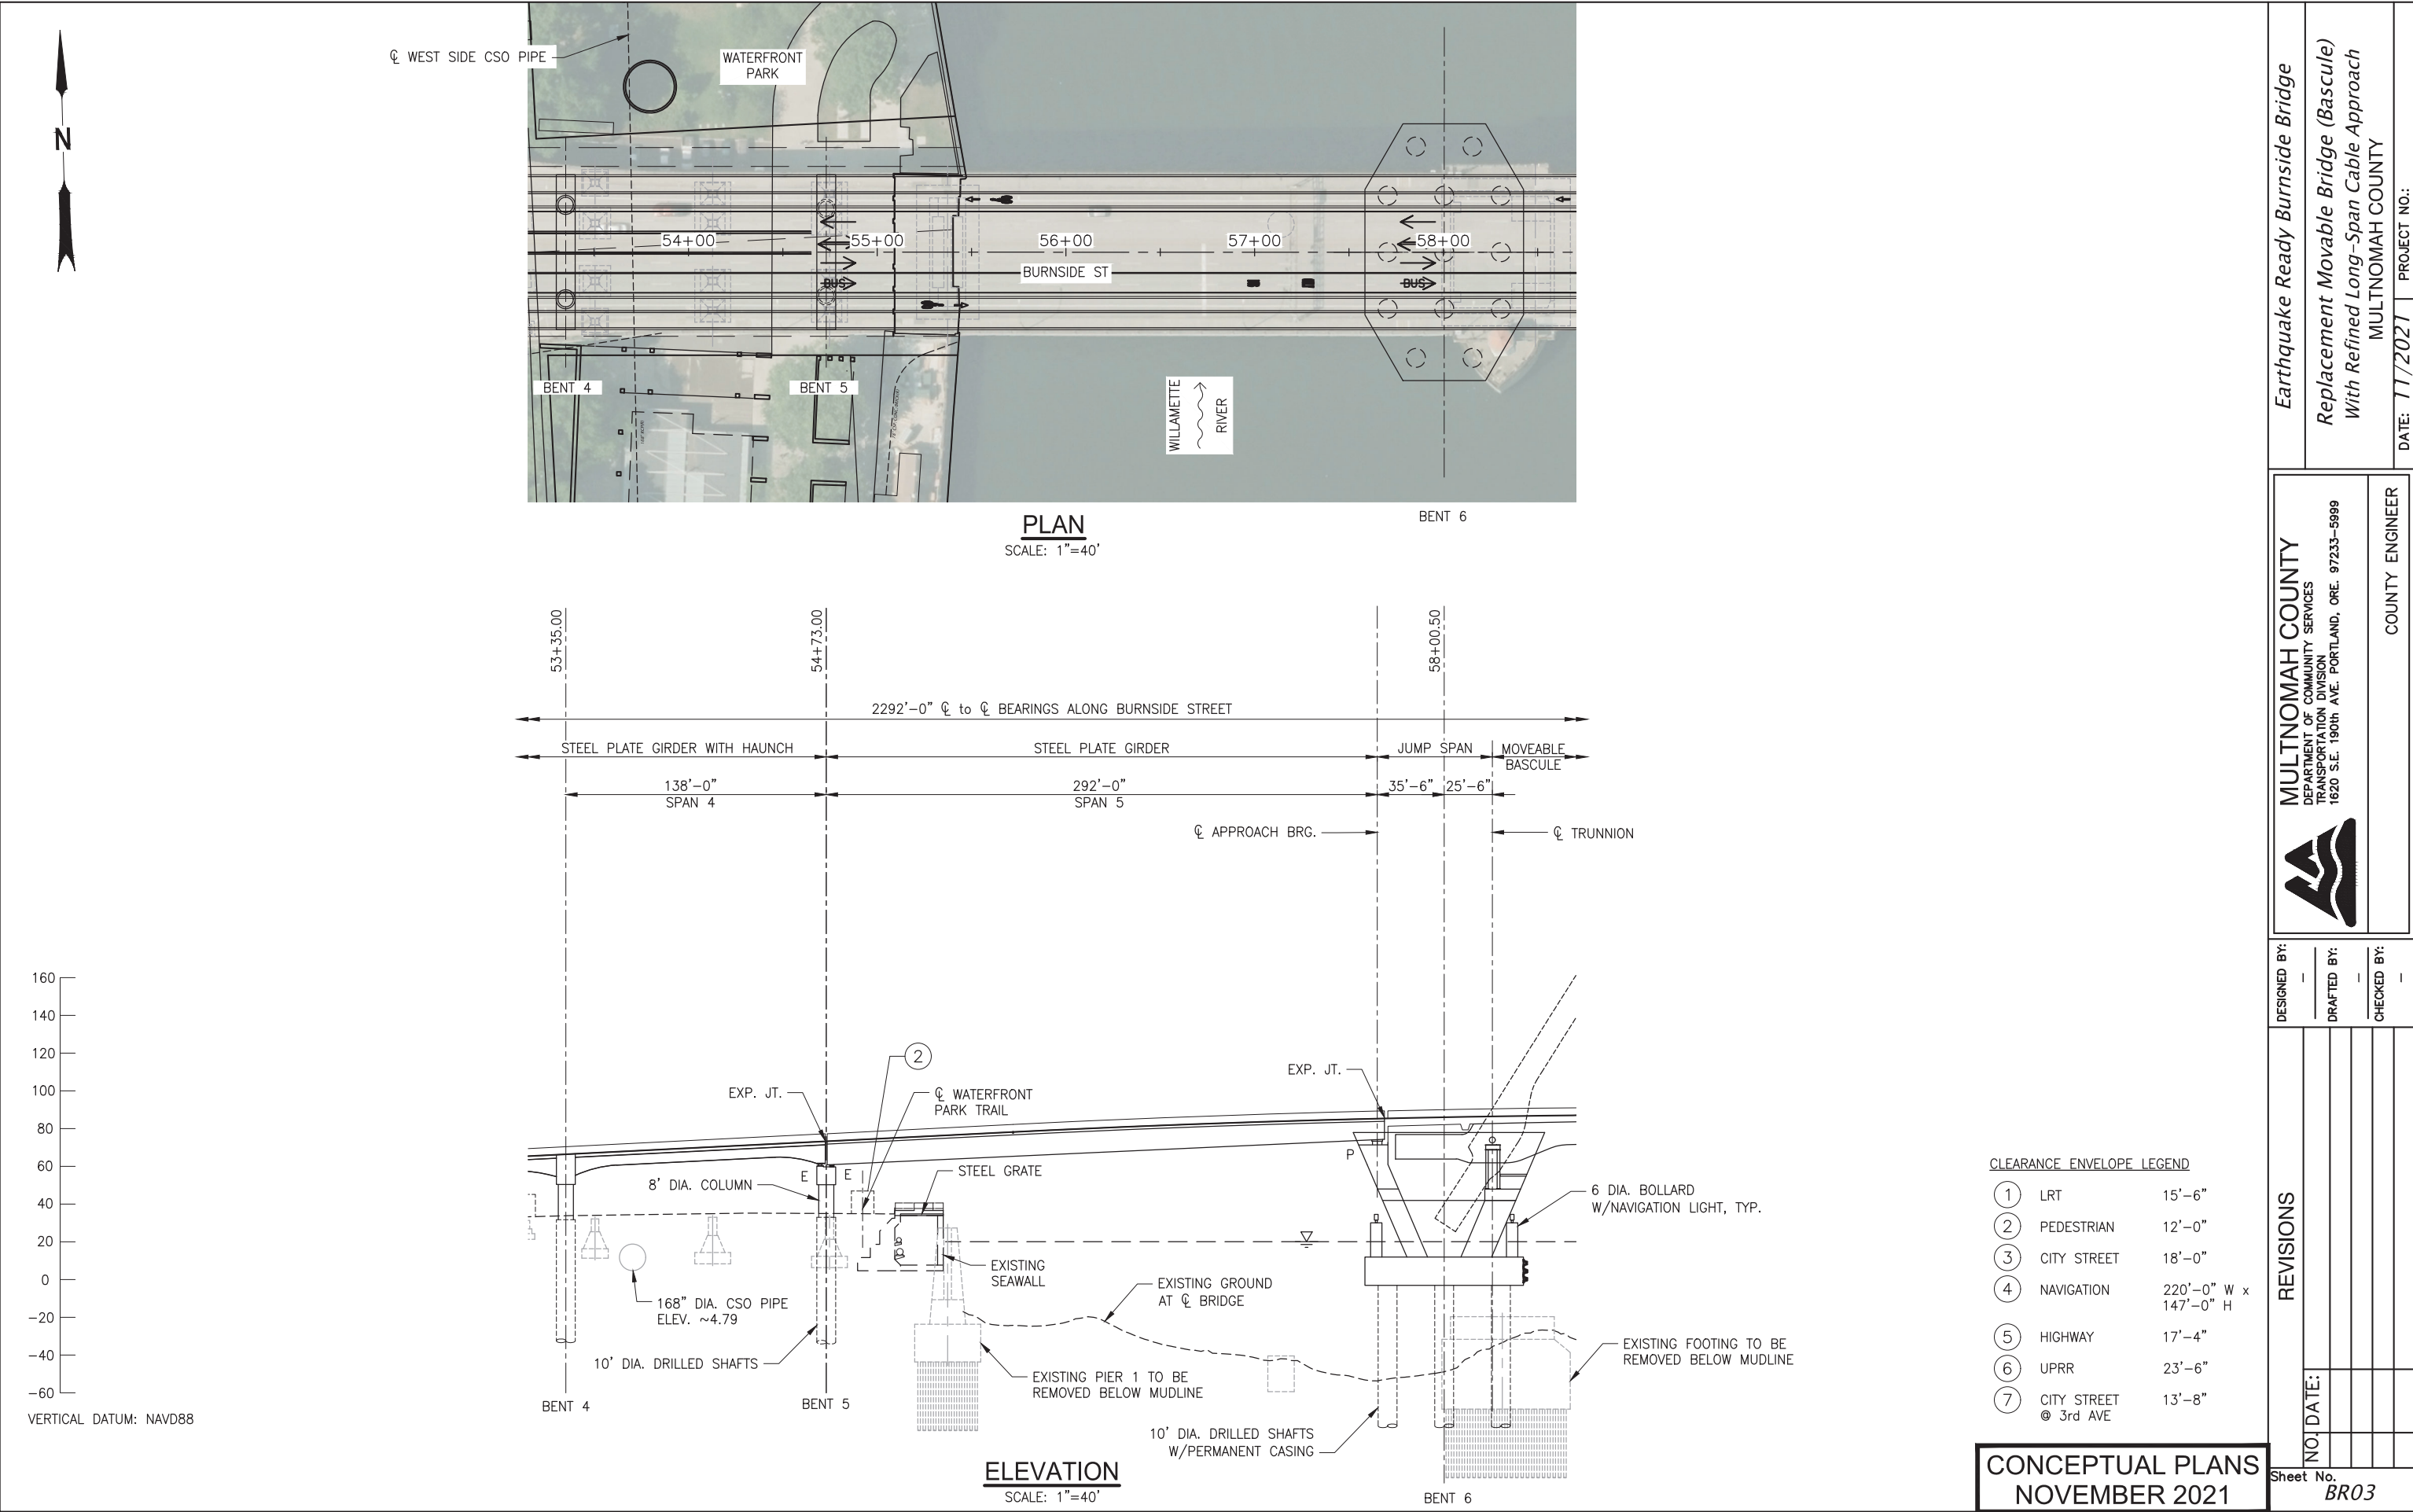


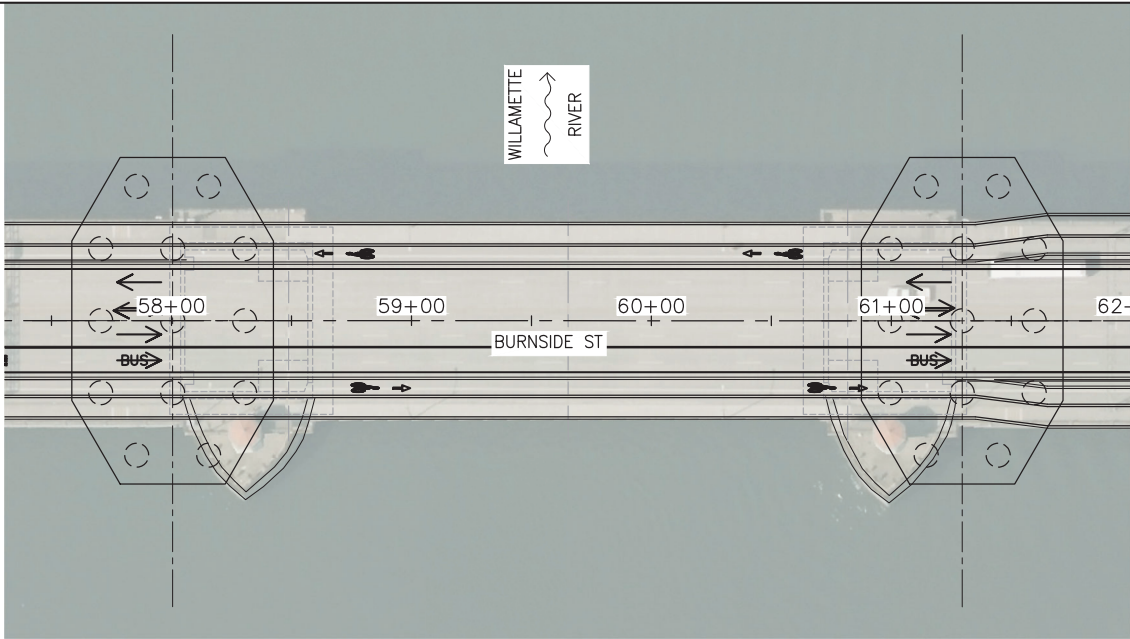

BENT 6

PLAN
SCALE: 1"=40'

BENT 7

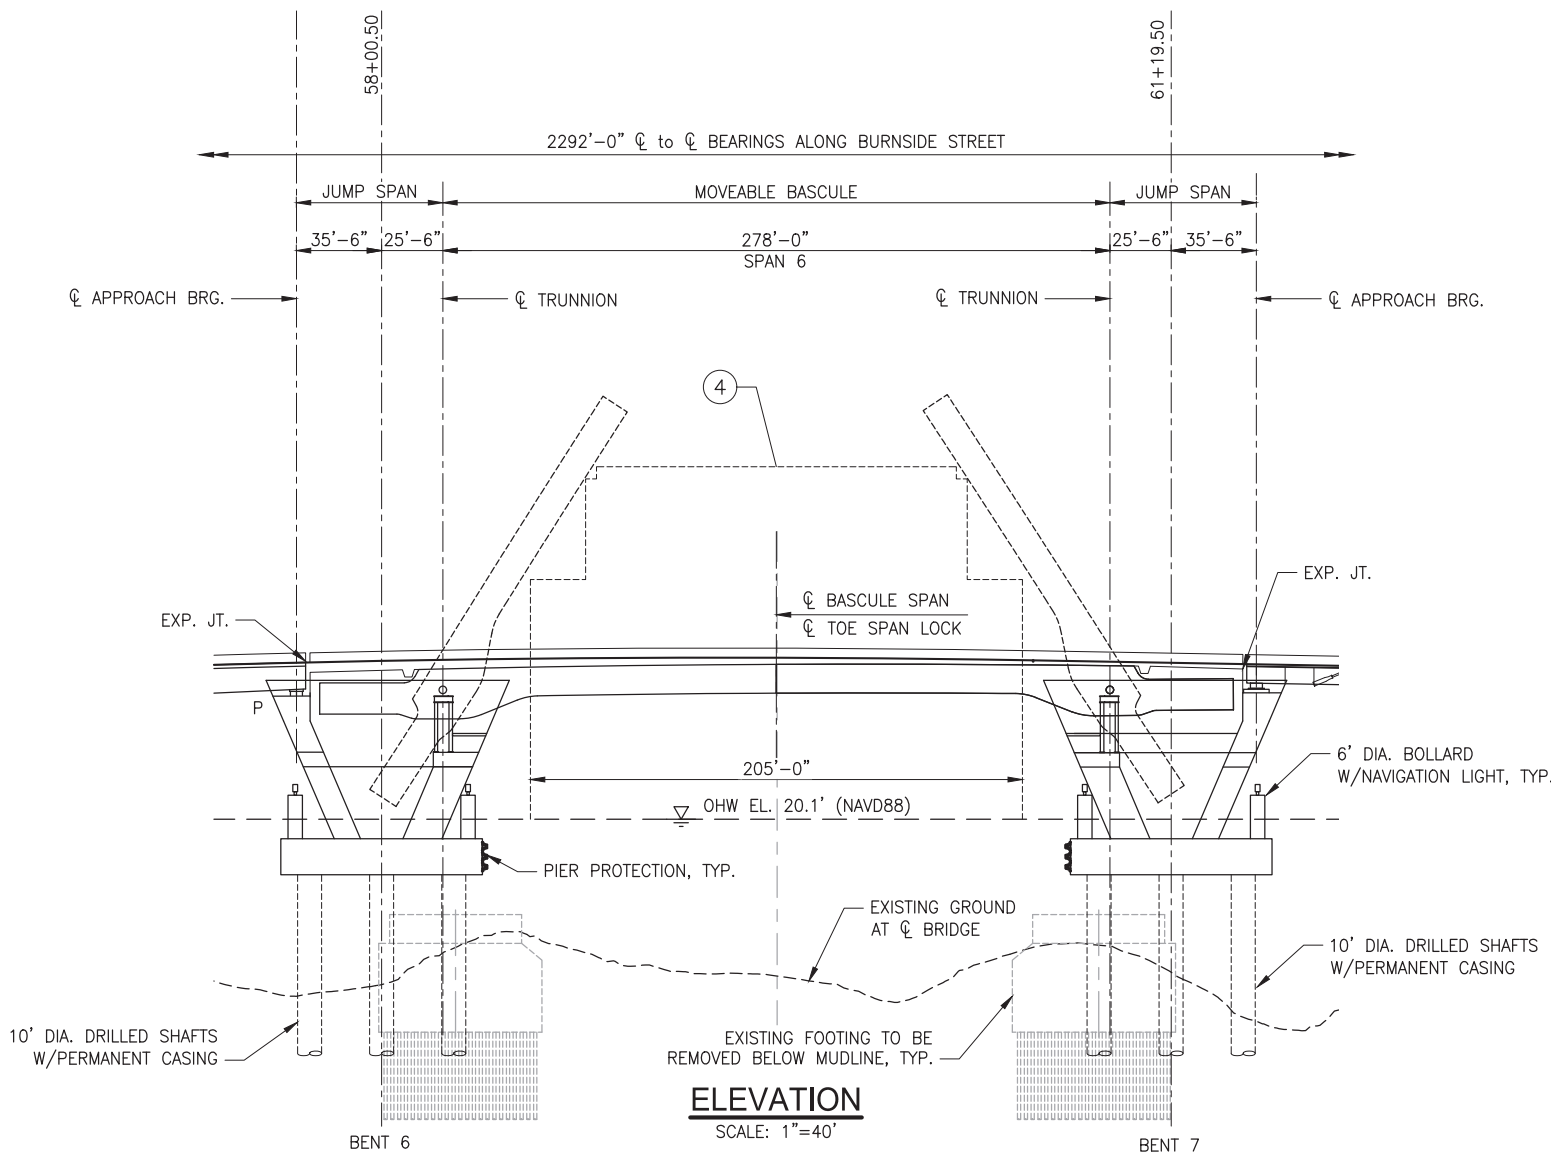

BENT 6

ELEVATION
SCALE: 1"=40'


BENT 7

160
140
120
100
80
60
40
20
0
-20
-40
-60
VERTICAL DATUM: NAVD88

CLEARANCE ENVELOPE LEGEND		
①	LRT	15'-6"
②	PEDESTRIAN	12'-0"
③	CITY STREET	18'-0"
④	NAVIGATION	220'-0" W x 147'-0" H
⑤	HIGHWAY	17'-4"
⑥	UPRR	23'-6"
⑦	CITY STREET @ 3rd AVE	13'-8"


CONCEPTUAL PLANS
NOVEMBER 2021

Earthquake Ready Burnside Bridge		Replacement Movable Bridge (Bascule) With Refined Long-Span Cable Approach		MULTNOMAH COUNTY		DATE: 11/2021		PROJECT NO.:	
DESIGNED BY:		—		MULTNOMAH COUNTY DEPARTMENT OF COMMUNITY SERVICES TRANSPORTATION DIVISION 1620 S.E. 190th AVE. PORTLAND, ORE. 97233-5999		COUNTY ENGINEER		—	
DRAFTED BY:		—							
CHECKED BY:		—							
Sheet No.		BR04							

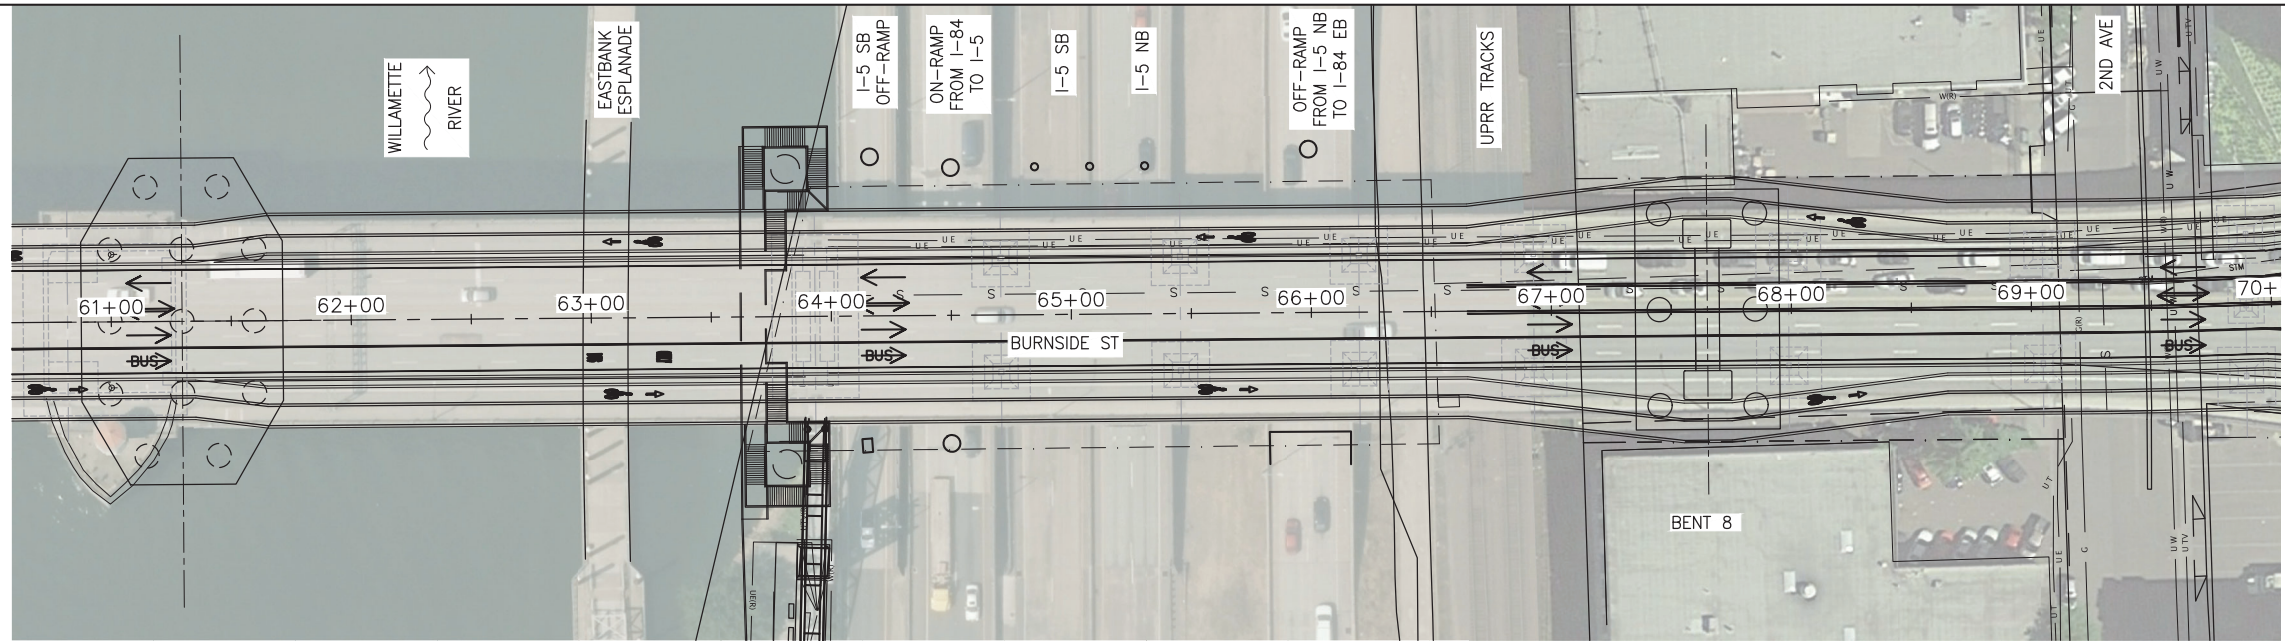

BENT 7

PLAN
SCALE: 1"=40'

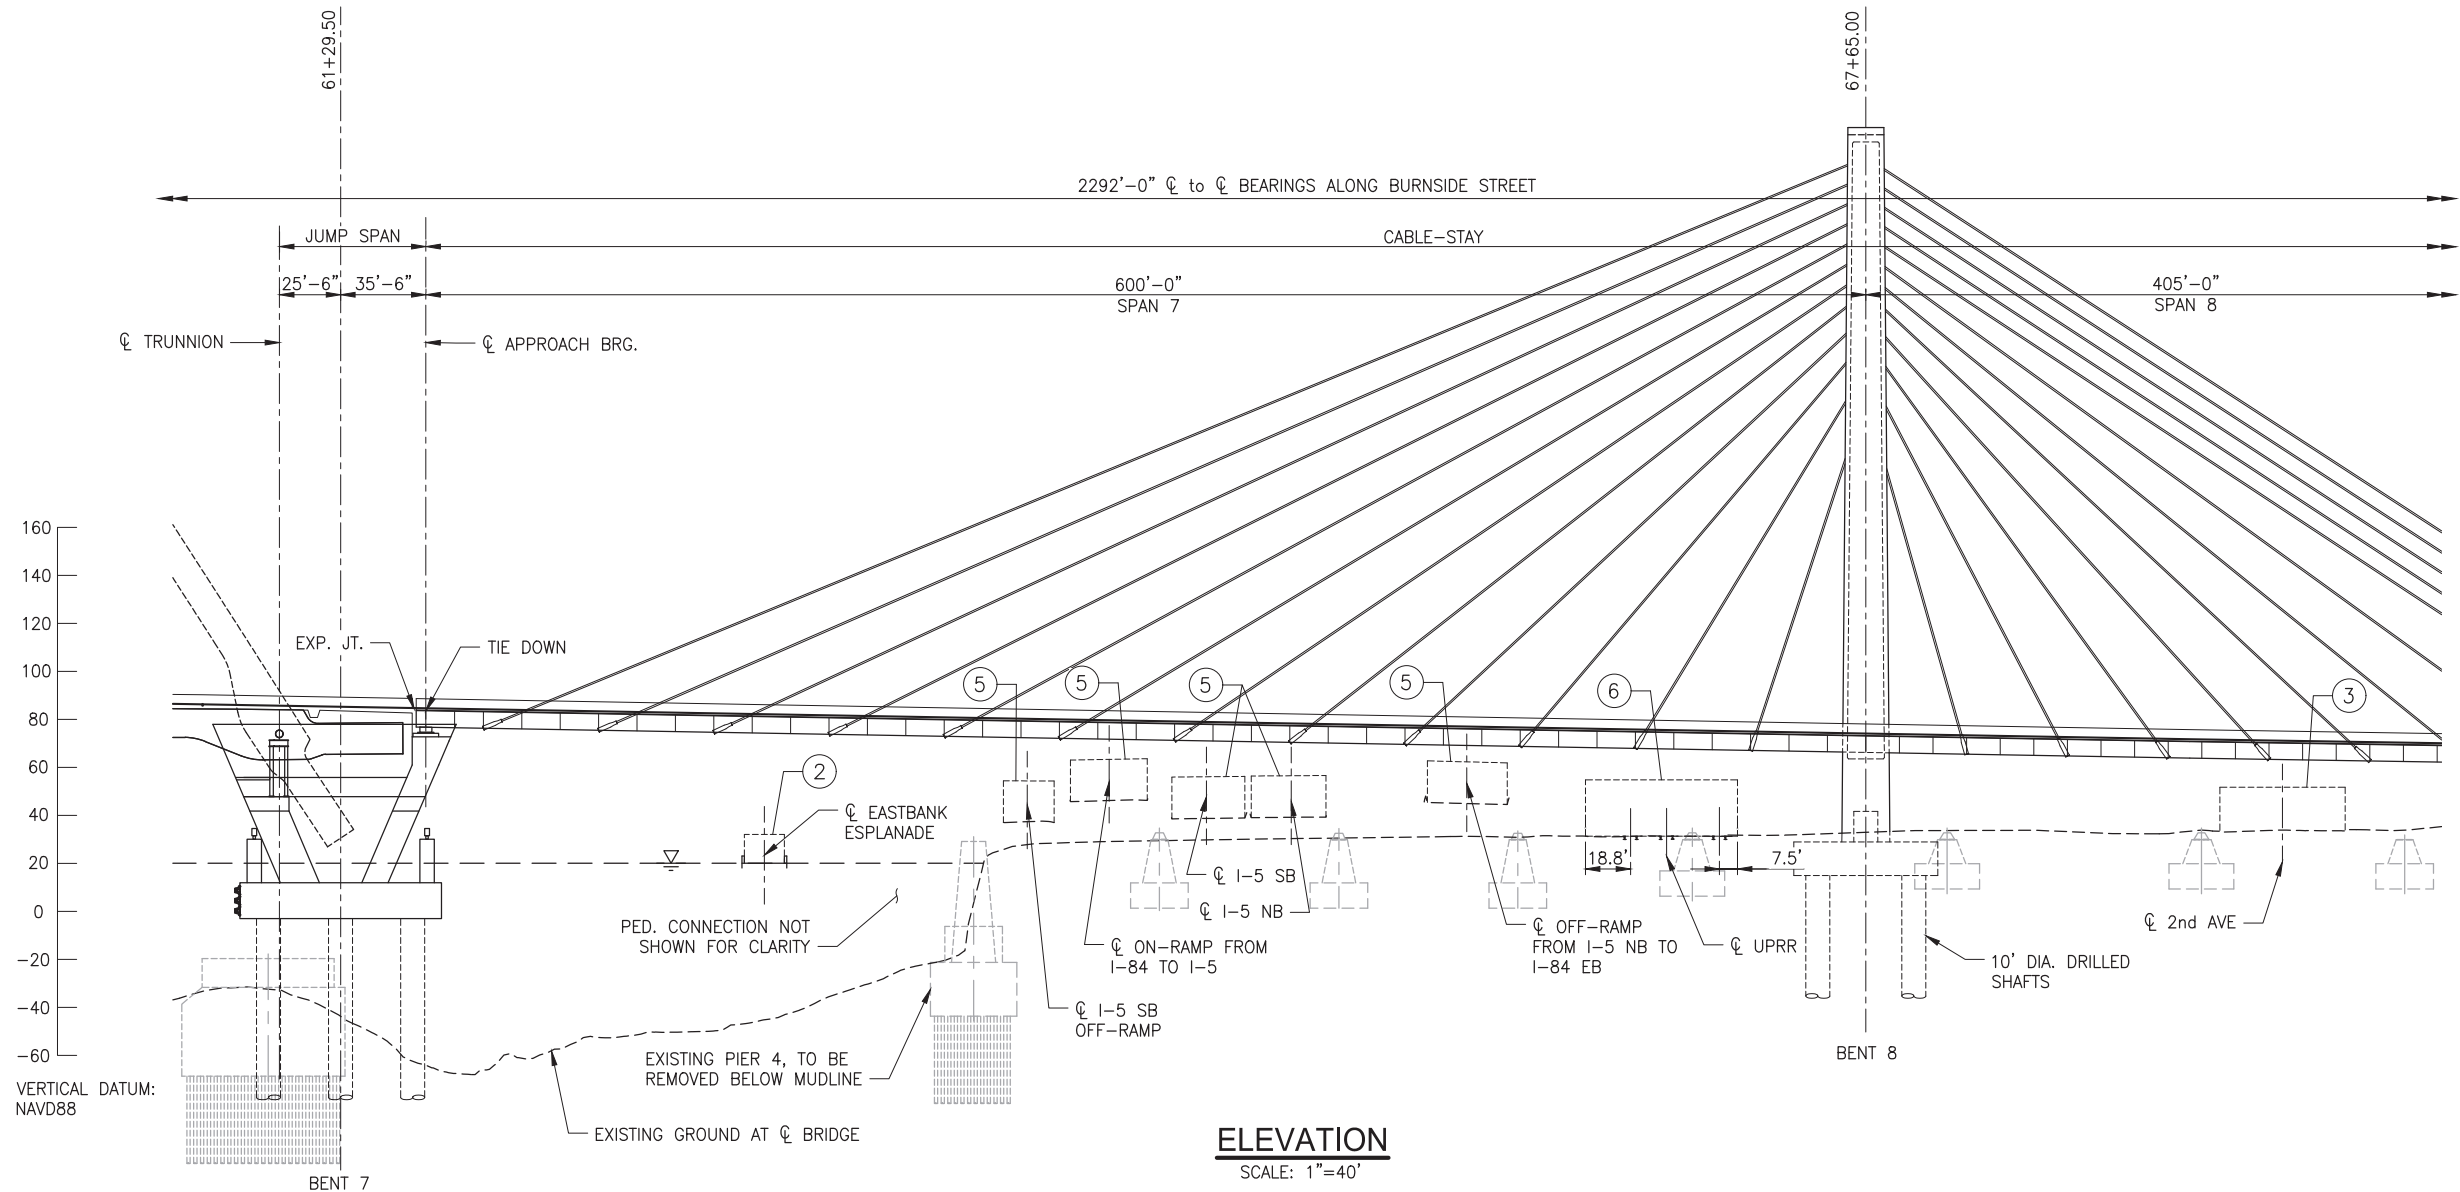


ELEVATION
SCALE: 1"=40'

CLEARANCE ENVELOPE LEGEND


①	LRT	15'-6"
②	PEDESTRIAN	12'-0"
③	CITY STREET	18'-0"
④	NAVIGATION	220'-0" W x 147'-0" H
⑤	HIGHWAY	17'-4"
⑥	UPRR	23'-6"
⑦	CITY STREET @ 3rd AVE	13'-8"

CONCEPTUAL PLANS
NOVEMBER 2021


MULTNOMAH COUNTY DEPARTMENT OF COMMUNITY SERVICES TRANSPORTATION DIVISION 1620 S.E. 190th AVE. PORTLAND, ORE. 97233-5999		Earthquake Ready Burnside Bridge Replacement Movable Bridge (Bascule) With Refined Long-Span Cable Approach MULTNOMAH COUNTY	
DESIGNED BY: _____		DATE: 11/2021	
DRAFTED BY: _____		PROJECT NO.:	
CHECKED BY: _____		COUNTY ENGINEER	
NO. DATE:		Sheet No. BR05	

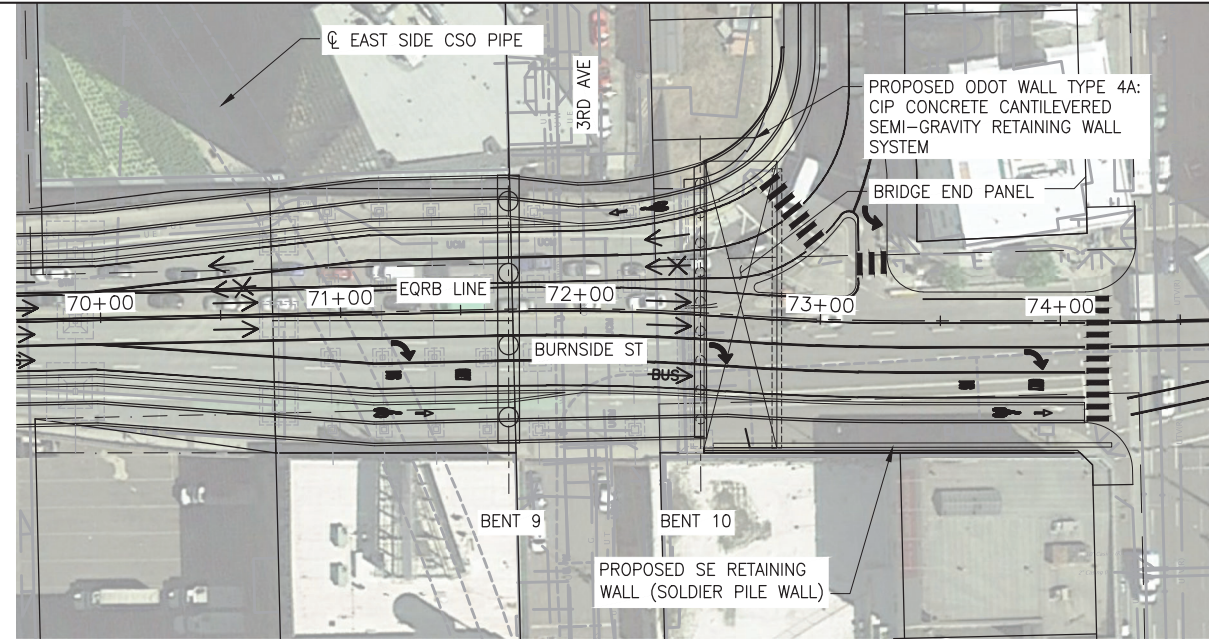

PLAN
SCALE: 1"=40'

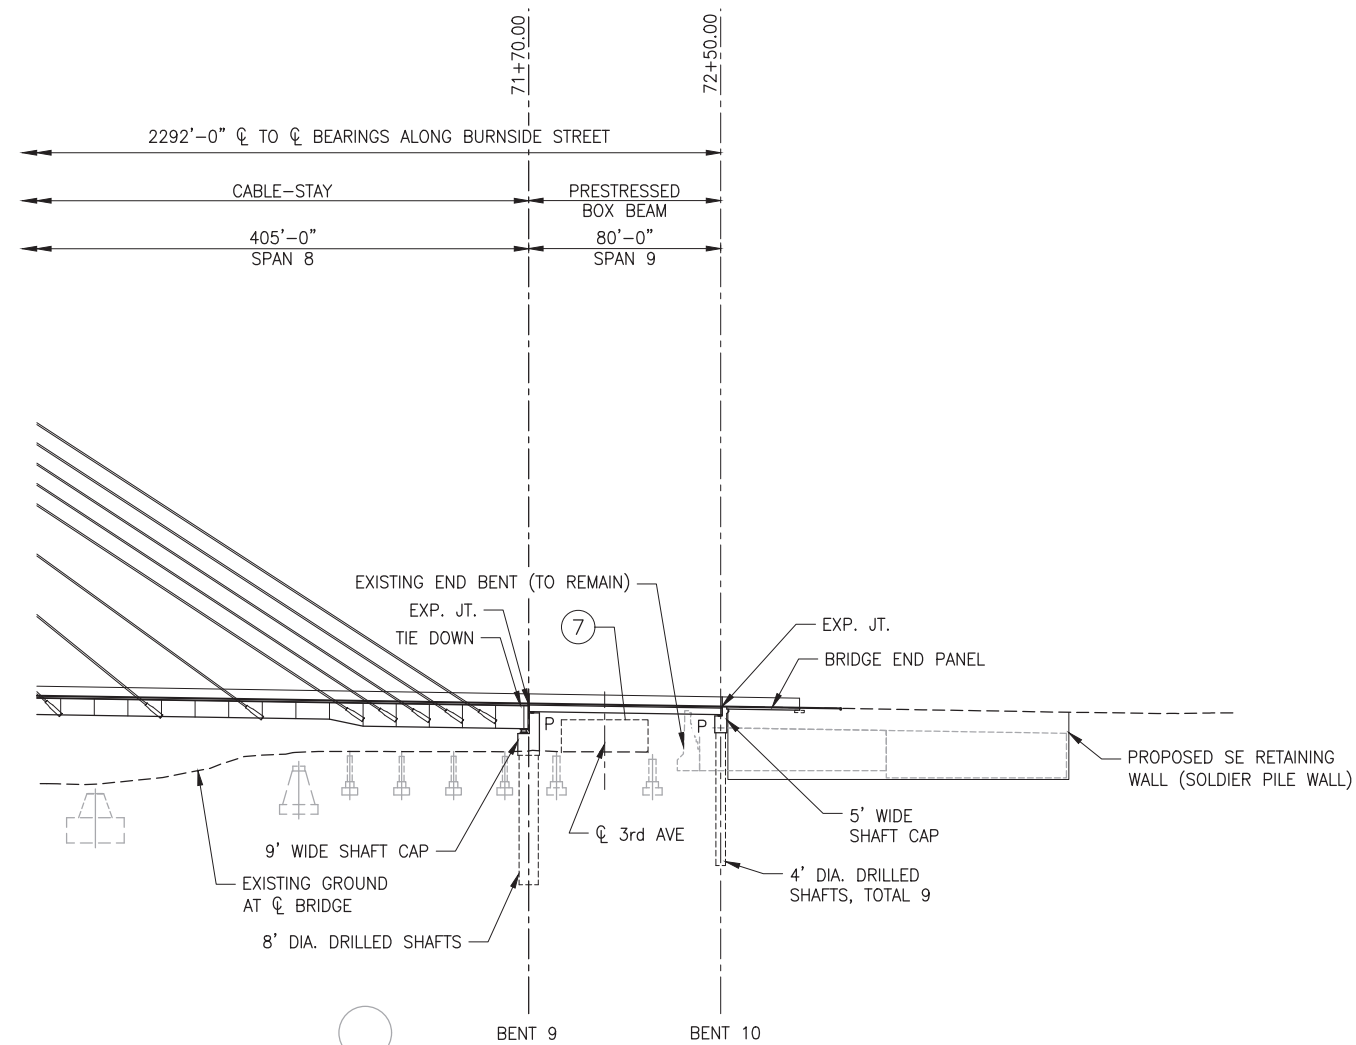

ELEVATION
SCALE: 1"=40'

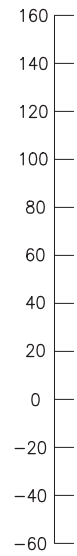

VERTICAL DATUM: NAVD88




EAST SIDE CSO INVERT
ELEV. ~ -73.2

CLEARANCE ENVELOPE LEGEND

①	LRT	15'-6"
②	PEDESTRIAN	12'-0"
③	CITY STREET	18'-0"
④	NAVIGATION	220'-0" W x 147'-0" H
⑤	HIGHWAY	17'-4"
⑥	UPRR	23'-6"
⑦	CITY STREET @ 3rd AVE	13'-8"

CONCEPTUAL PLANS
NOVEMBER 2021

MULTNOMAH COUNTY DEPARTMENT OF COMMUNITY SERVICES TRANSPORTATION DIVISION 1620 S.E. 190th AVE. PORTLAND, ORE. 97233-5999		Earthquake Ready Burnside Bridge Replacement Movable Bridge (Bascule) With Refined Long-Span Cable Approach MULTNOMAH COUNTY	
DESIGNED BY: _____		DATE: 11/2021	
DRAFTED BY: _____		PROJECT NO.: _____	
CHECKED BY: _____		COUNTY ENGINEER	
NO. DATE:		Sheet No. BR06	
REVISIONS			

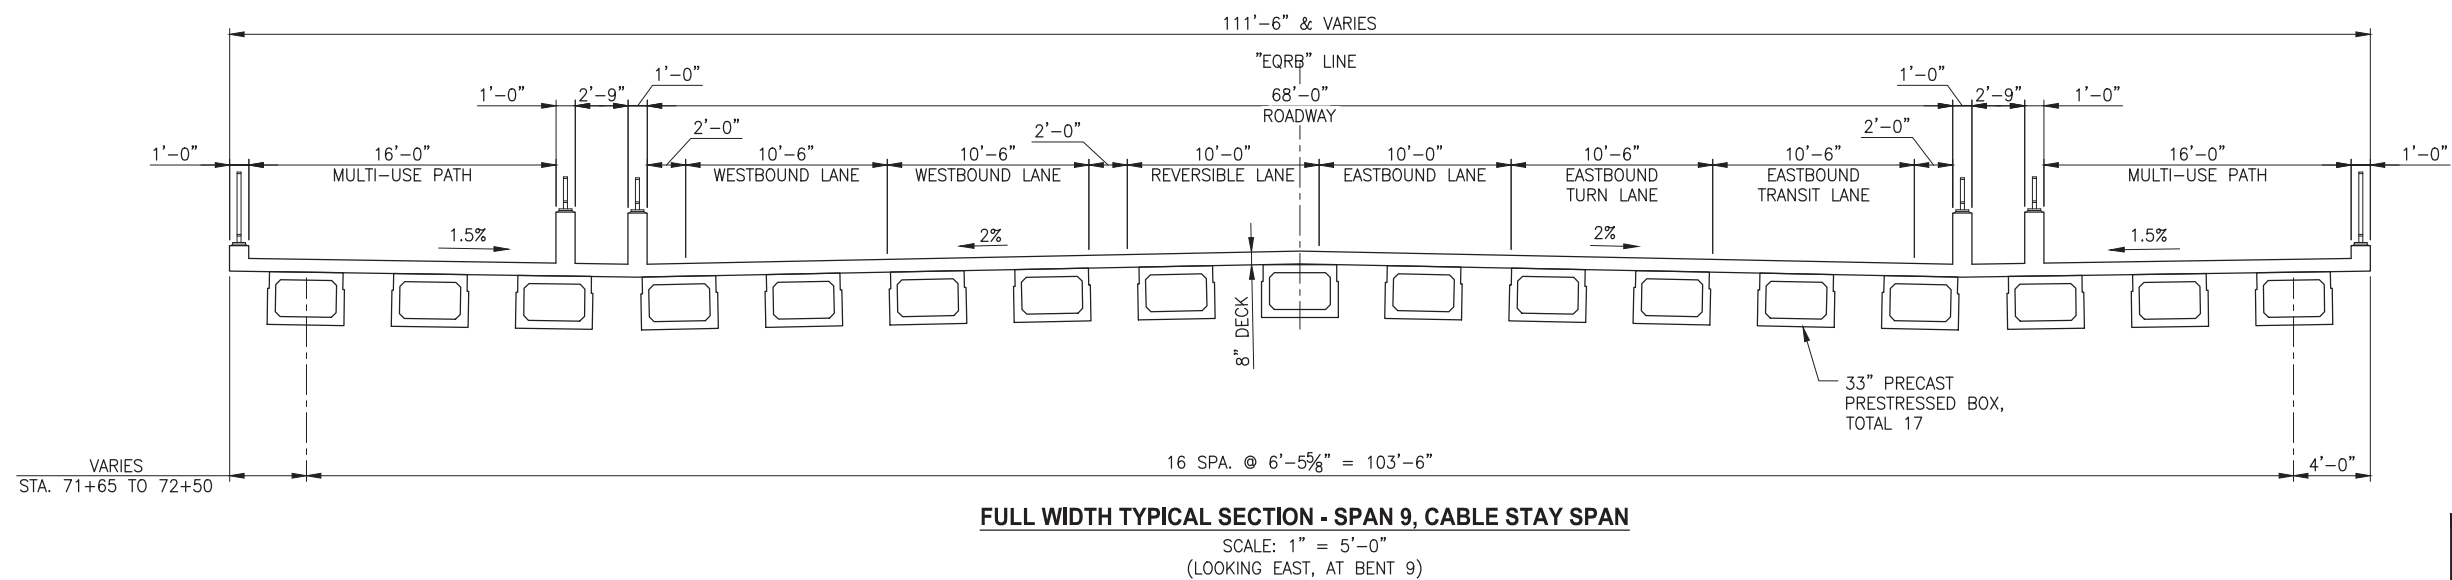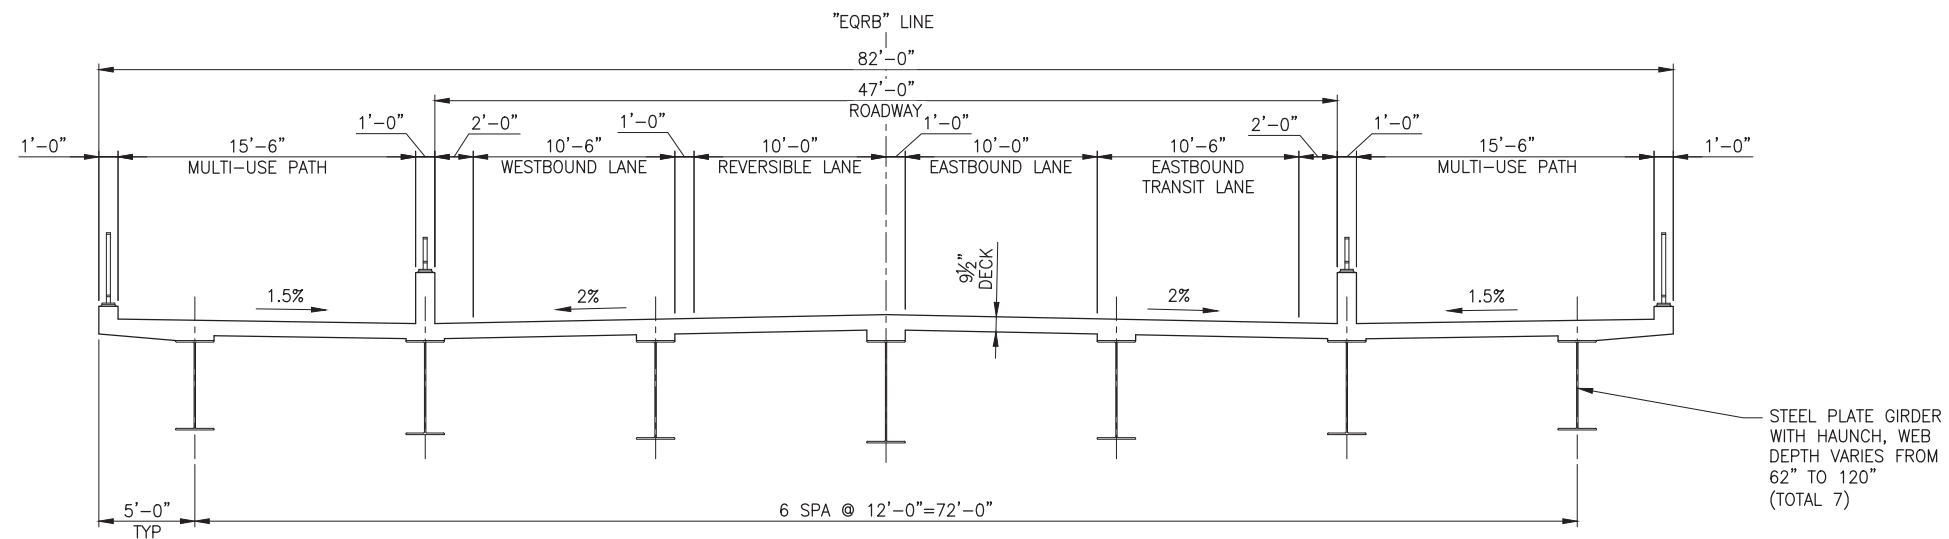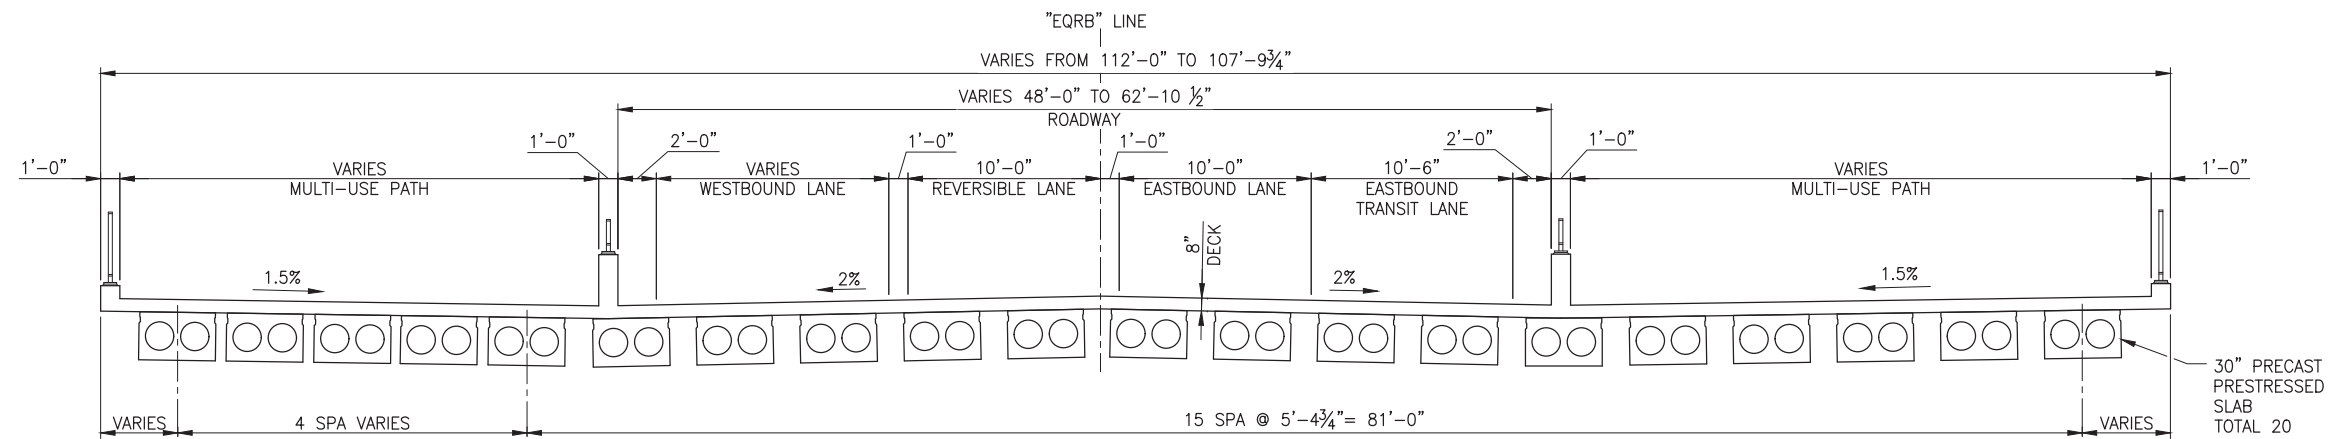


NOTES:

1. FOR BRIDGE PROFILE,
SEE ROADWAY SHEETS.

CONCEPTUAL PLANS
NOVEMBER 2021

Earthquake Ready Burnside Bridge	
Replacement Movable Bridge (Bascule) With Long-Span Cable Approach on Existing Alignment	
MULTNOMAH COUNTY	
DATE: 11/2021	PROJECT NO.:




MULTNOMAH COUNTY
 DEPARTMENT OF COMMUNITY SERVICES
 TRANSPORTATION DIVISION
 1620 S.E. 190th AVE. PORTLAND, ORE. 97233-5999


COUNTY ENGINEER

DESIGNED BY: _____
 —————
 DRAFTED BY: _____
 —————
 CHECKED BY: _____
 —————

<div style="text-align: center;"> <h1>REVISIONS</h1> </div>		NO.	DATE:
Sheet No. <i>BR07</i>			

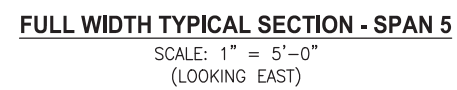


<p align="center">MULTNOMAH COUNTY</p>	
<p>DATE: 11/2021</p>	<p>PROJECT NO.:</p>



MULTNOMAH COUNTY
DEPARTMENT OF COMMUNITY SERVICES
TRANSPORTATION DIVISION
1620 S.E. 190th AVE. PORTLAND, ORE. 97233-5999


COUNTY ENGINEER

<div style="writing-mode: vertical-rl; transform: rotate(180deg);"> REVISIONS </div>	NO. DATE:				DESIGNED BY: —
					DRAFTED BY: —
					—
					CHECKED BY: —
					—

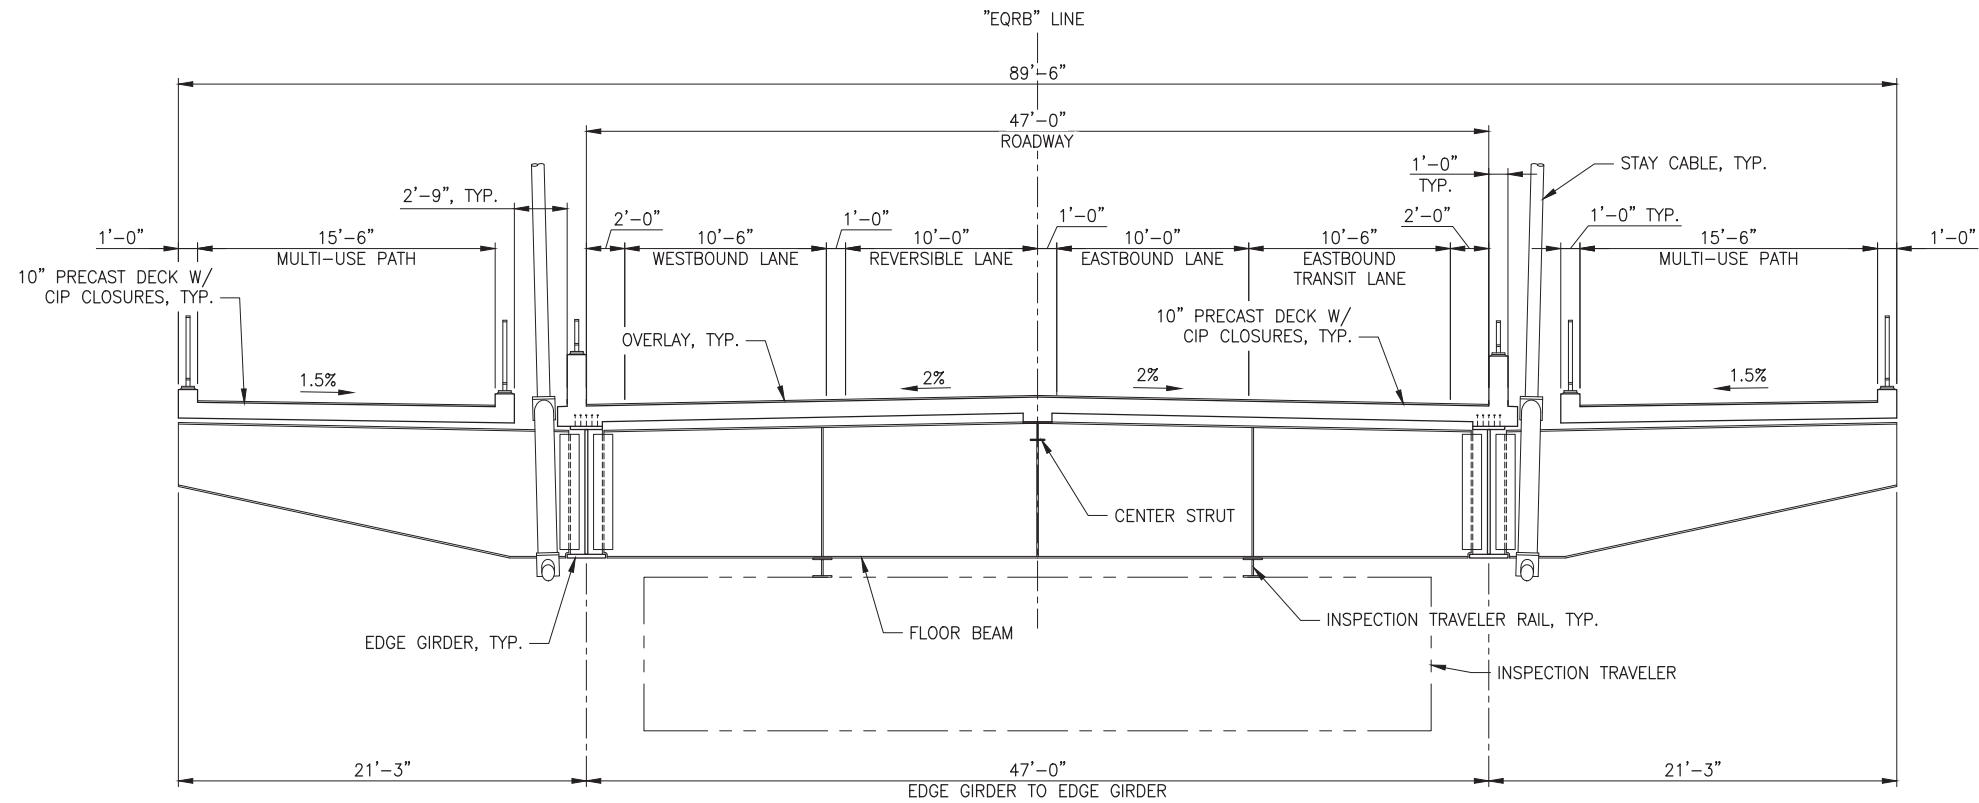

4-LANE TYPICAL SECTION - CABLE-STAY SPAN

SCALE: 1" = 5'-0"
(LOOKING EAST)

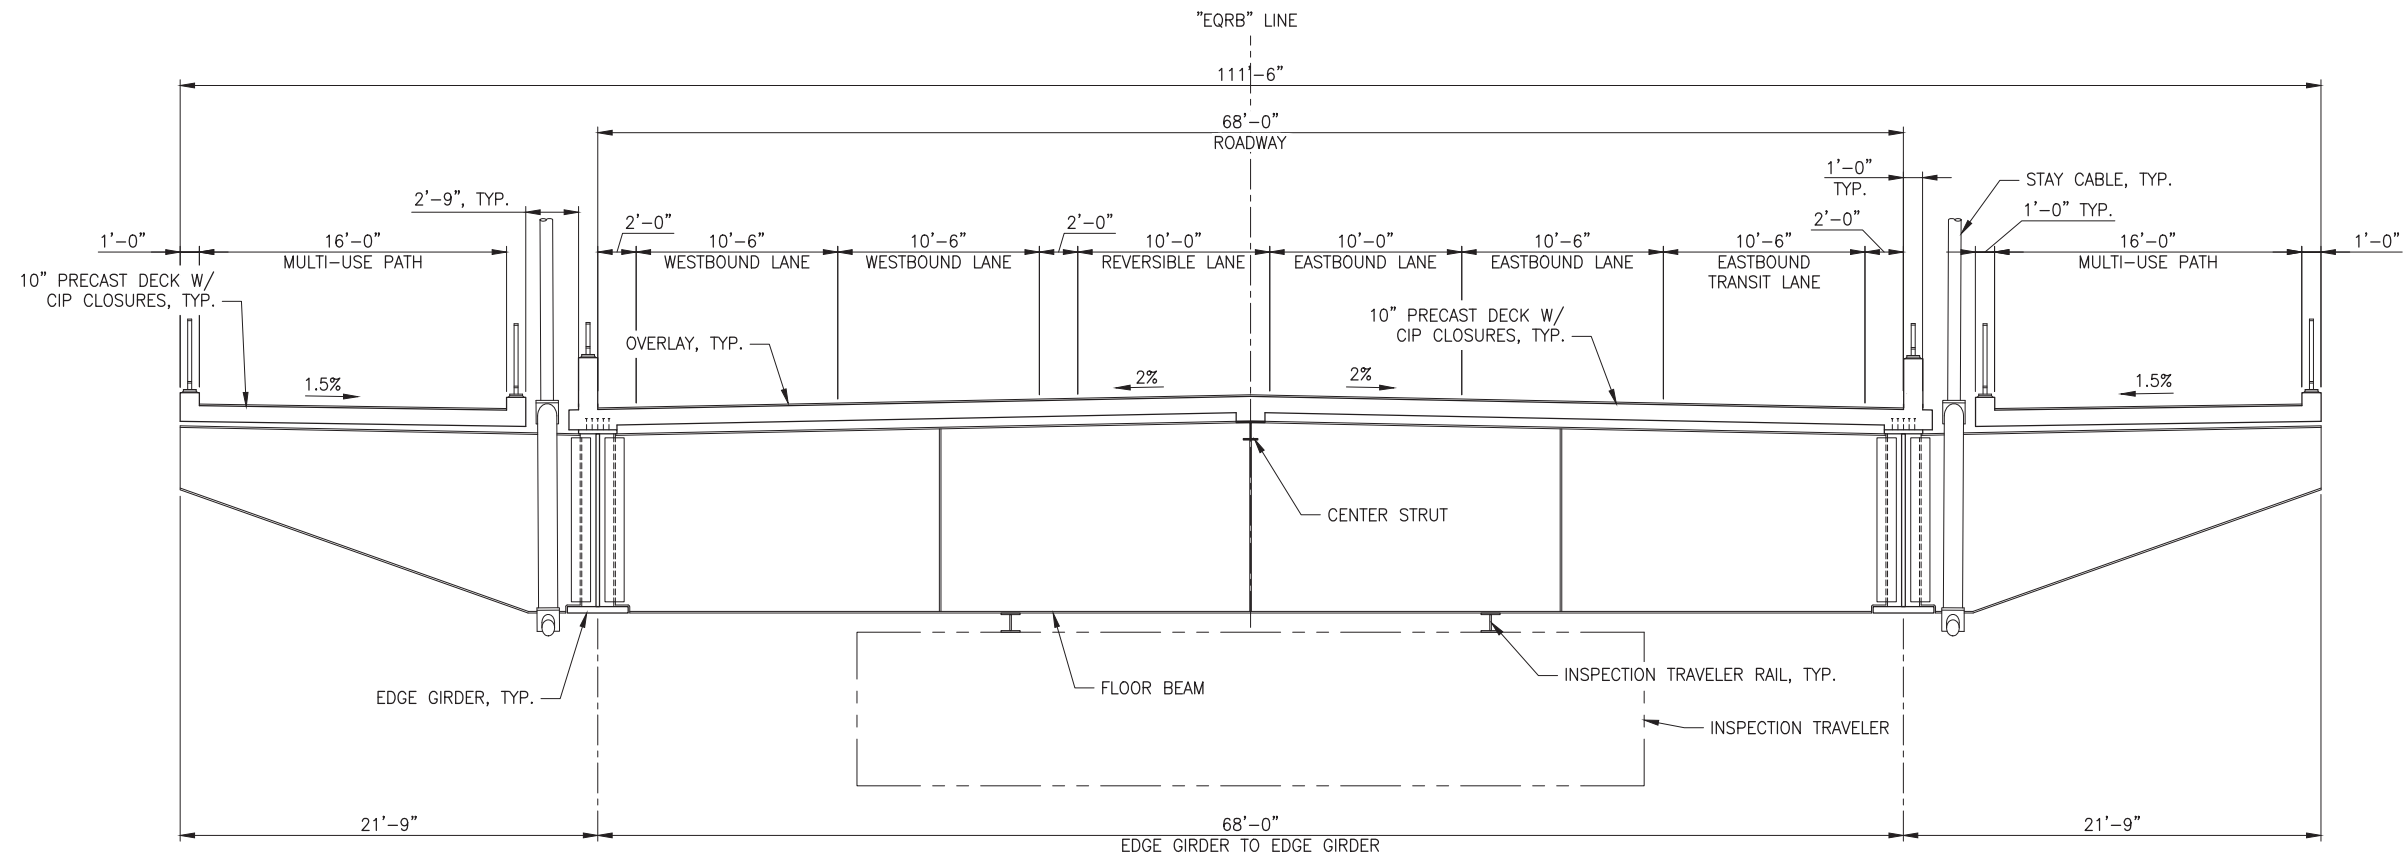

6-LANE TYPICAL SECTION - CABLE-STAY SPAN

SCALE: 1" = 5'-0"
(LOOKING EAST)

CONCEPTUAL PLANS
NOVEMBER 2021

Earthquake Ready Burnside Bridge

Typical Section at Long Approach

MULTNOMAH COUNTY

DATE: 11/2021 PROJECT NO.:

MULTNOMAH COUNTY

DEPARTMENT OF COMMUNITY SERVICES
TRANSPORTATION DIVISION
1620 S.E. 190th AVE. PORTLAND, ORE. 97233-5999



COUNTY ENGINEER

DESIGNED BY:


DRAFTED BY:

CHECKED BY:

REVISIONS

NO. DATE:

Sheet No. **BR09**

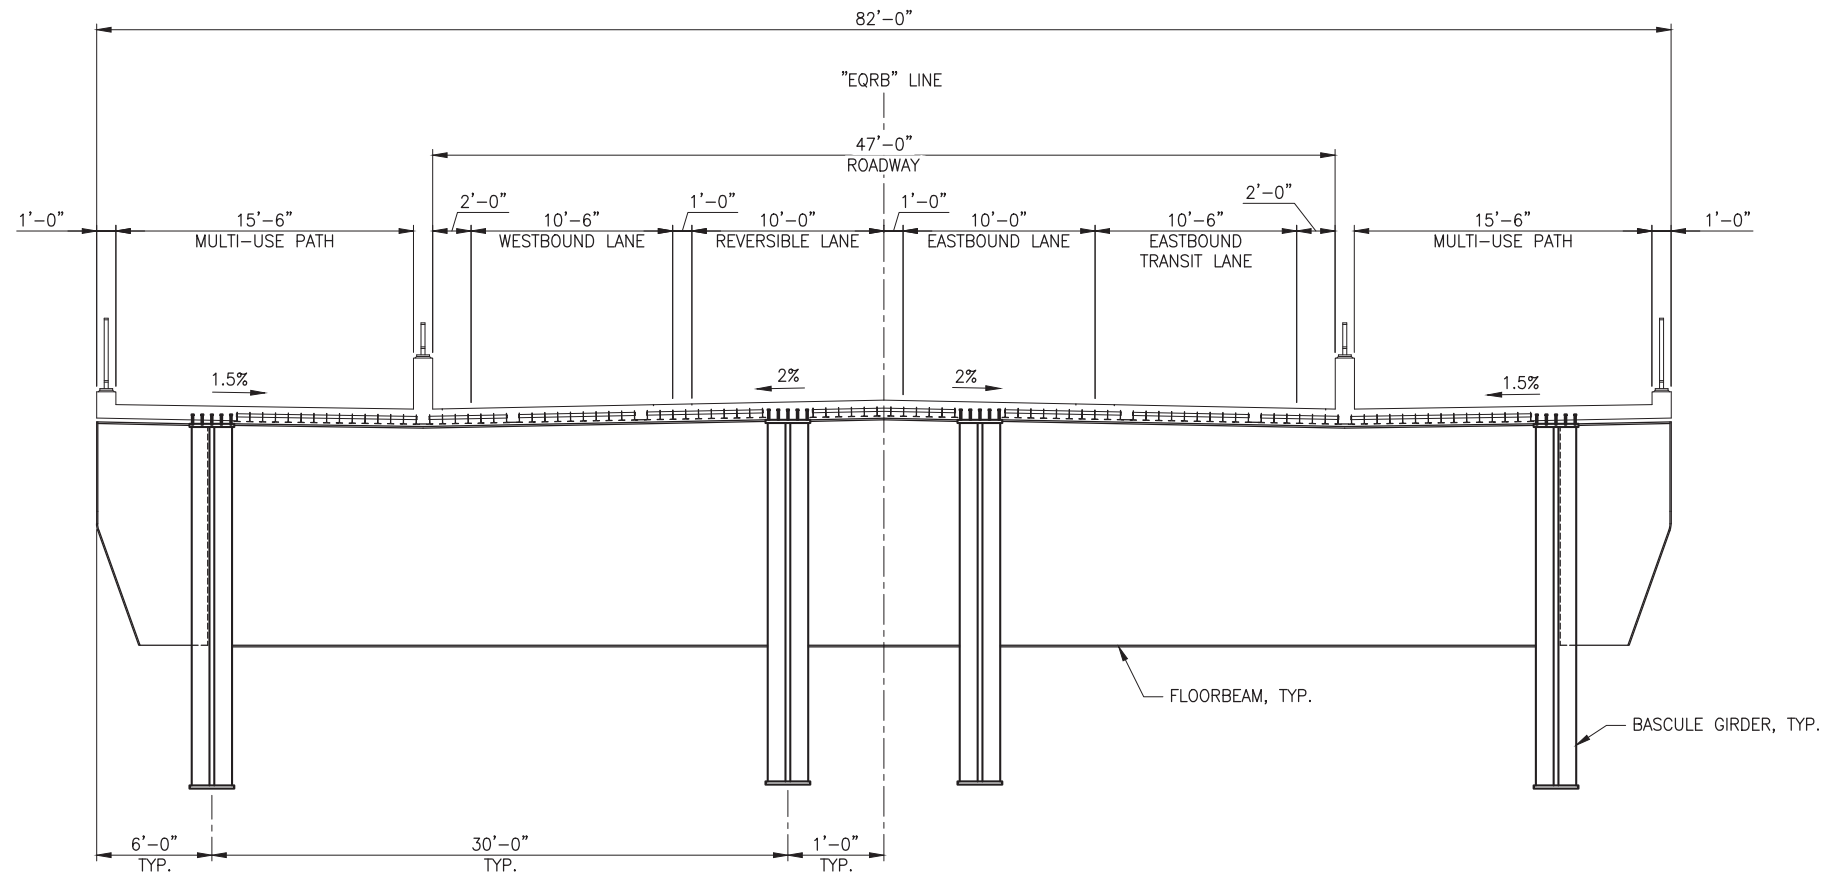

FULL WIDTH TYPICAL SECTION - BASCULE SPAN
SCALE: 1" = 5'-0"
(LOOKING EAST)

Earthquake Ready Burnside Bridge

Typical Section at Bascule

MULTNOMAH COUNTY

DATE: 11/2021 PROJECT NO.:

MULTNOMAH COUNTY

DEPARTMENT OF COMMUNITY SERVICES

TRANSPORTATION DIVISION

1620 S.E. 190th AVE. PORTLAND, ORE. 97233-5999

COUNTY ENGINEER

DESIGNED BY: -

DRAFTED BY: -


CHECKED BY: -

NO. DATE:

REVISIONS

Sheet No.

BR10

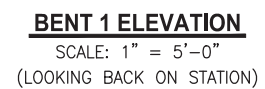

CONCEPTUAL PLANS
NOVEMBER 2021

<div style="text-align: center;"> REVISIONS NO. DATE: </div>	DESIGNED BY:	
	DRAFTED BY:	
	CHECKED BY:	



MULTNOMAH COUNTY
DEPARTMENT OF COMMUNITY SERVICES
TRANSPORTATION DIVISION
1620 S.E. 190TH AVE. PORTLAND, ORE. 97233-5999

DESIGNED BY: _____

DRAFTED BY: _____

CHECKED BY: _____

MULTNOMAH COUNTY

Bent 1 and Walls


COUNTY ENGINEER

Earthquake Ready Burnside Bridge


MULTNOMAH COUNTY

DATE: *11/2021* PROJECT NO.: _____


Sheet No. *BR11*

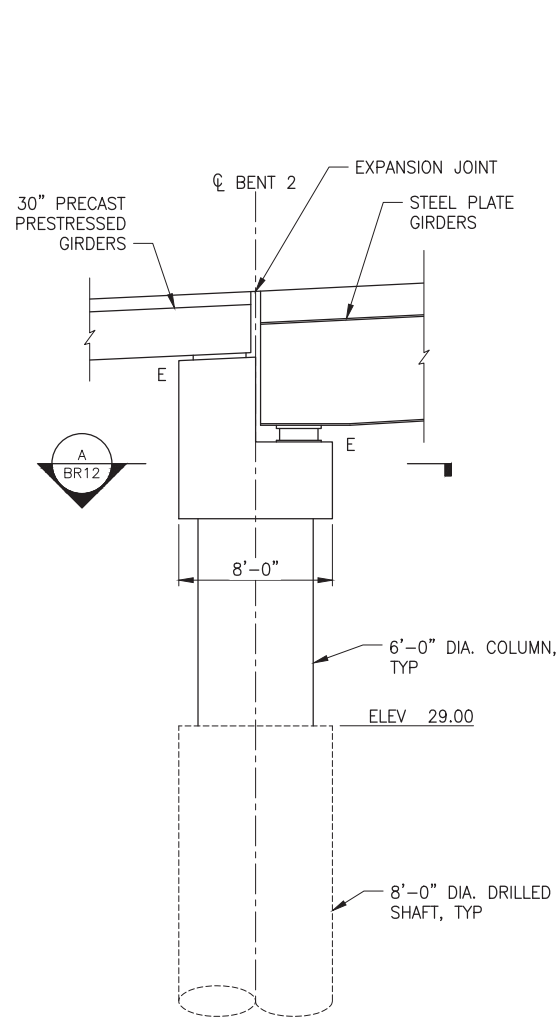

BENT 2 ELEVATION
SCALE: 1" = 5'-0"

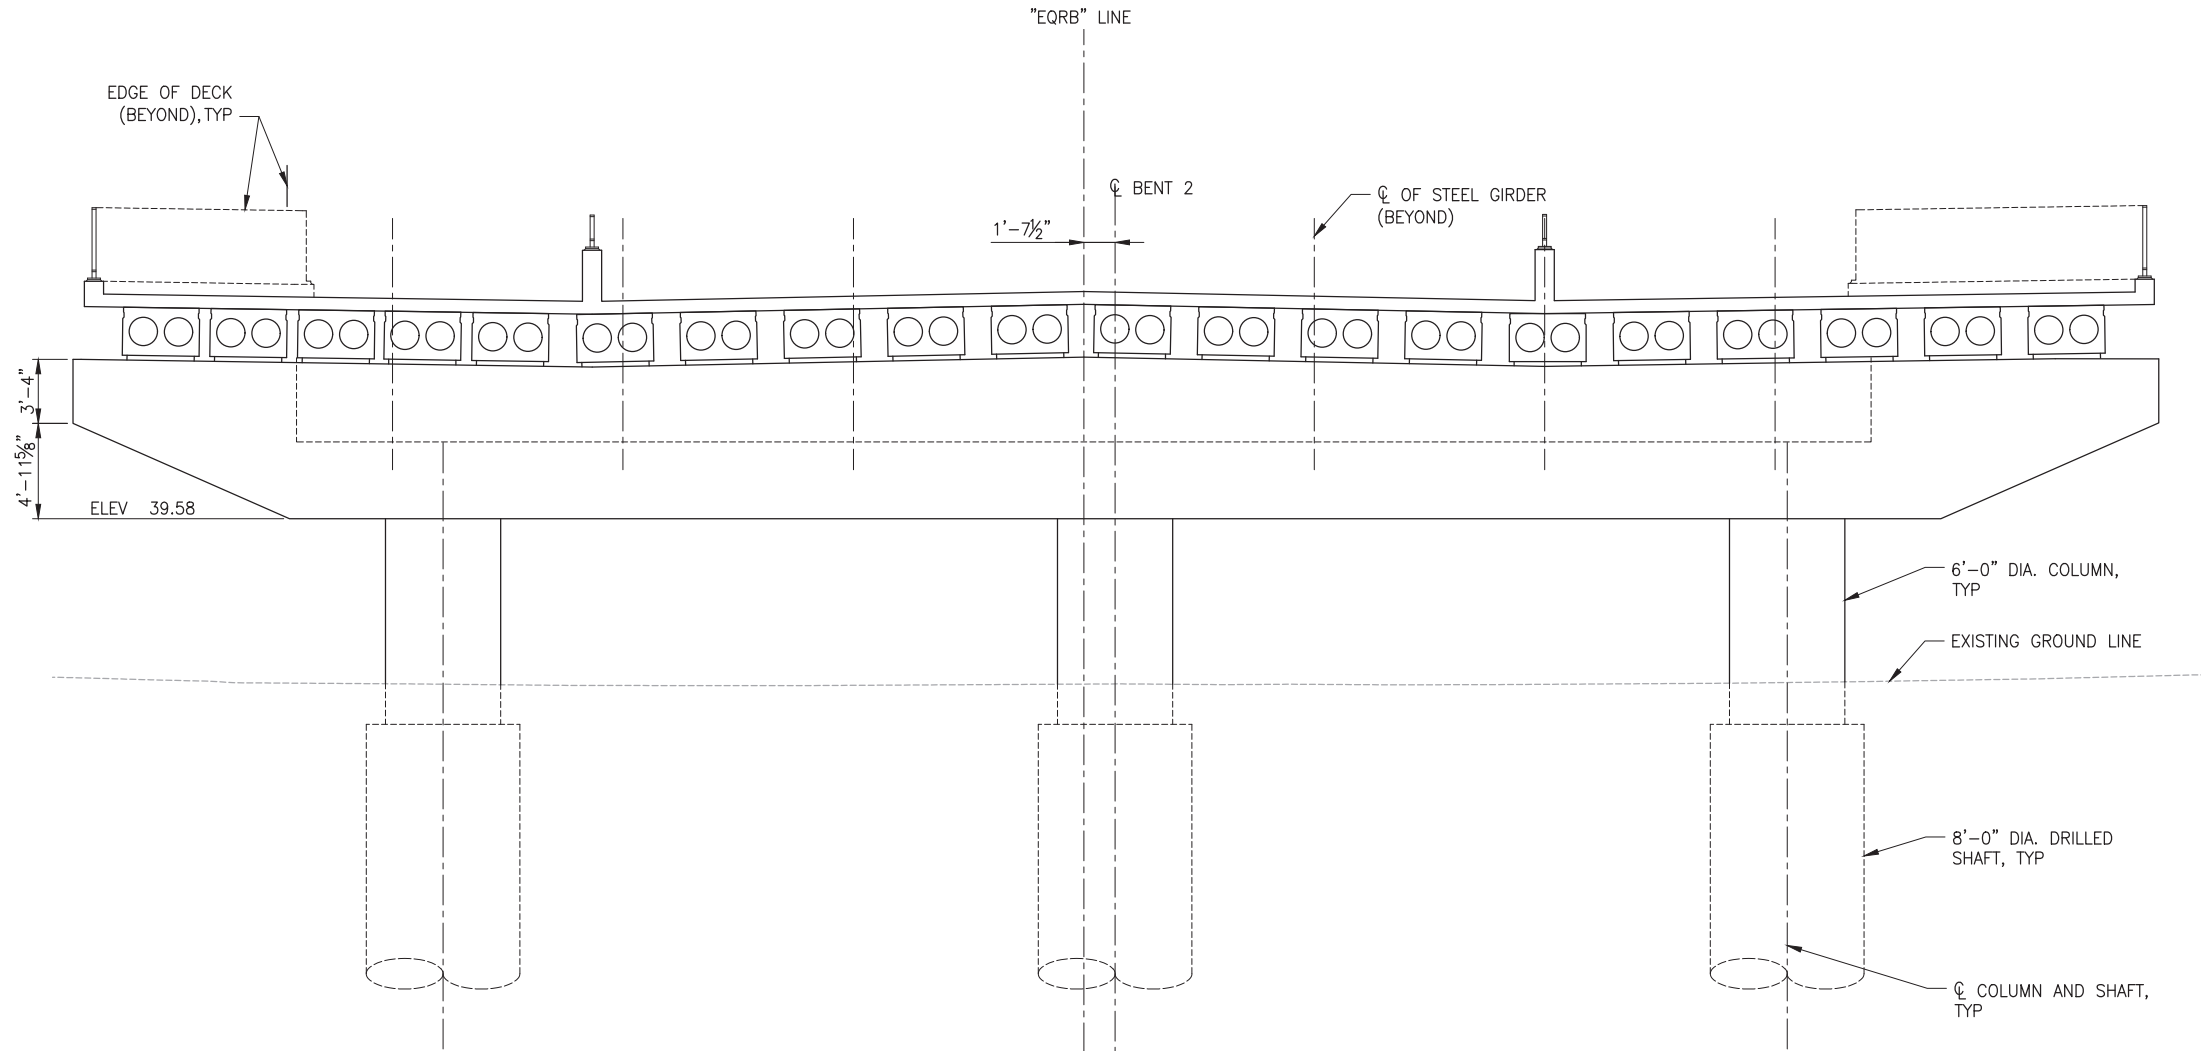


BENT 2 TYPICAL SECTION
SCALE: 1" = 5'-0"
(LOOKING AHEAD ON STATION)
STEEL PLATE GIRDERS OMITTED FOR CLARITY

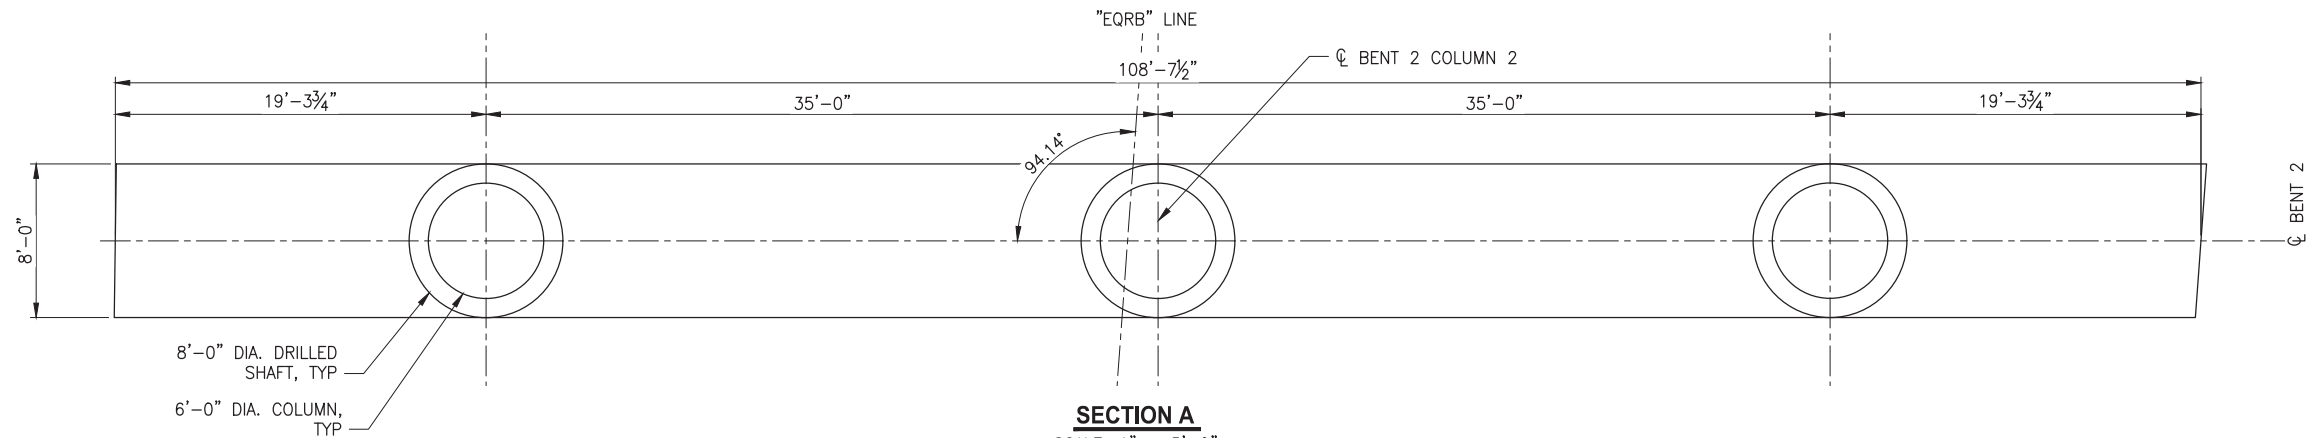

SECTION A
SCALE: 1" = 5'-0"

CONCEPTUAL PLANS
NOVEMBER 2021

Earthquake Ready Burnside Bridge		Bent 2		MULTNOMAH COUNTY		PROJECT NO.:	
MULTNOMAH COUNTY		DEPARTMENT OF COMMUNITY SERVICES		COUNTY ENGINEER		DATE: 11/2021	
TRANSPORTATION DIVISION		1620 S.E. 190th AVE. PORTLAND, ORE. 97233-5999					
DESIGNED BY:		DRAFTED BY:		CHECKED BY:		NO. DATE:	
-		-		-			

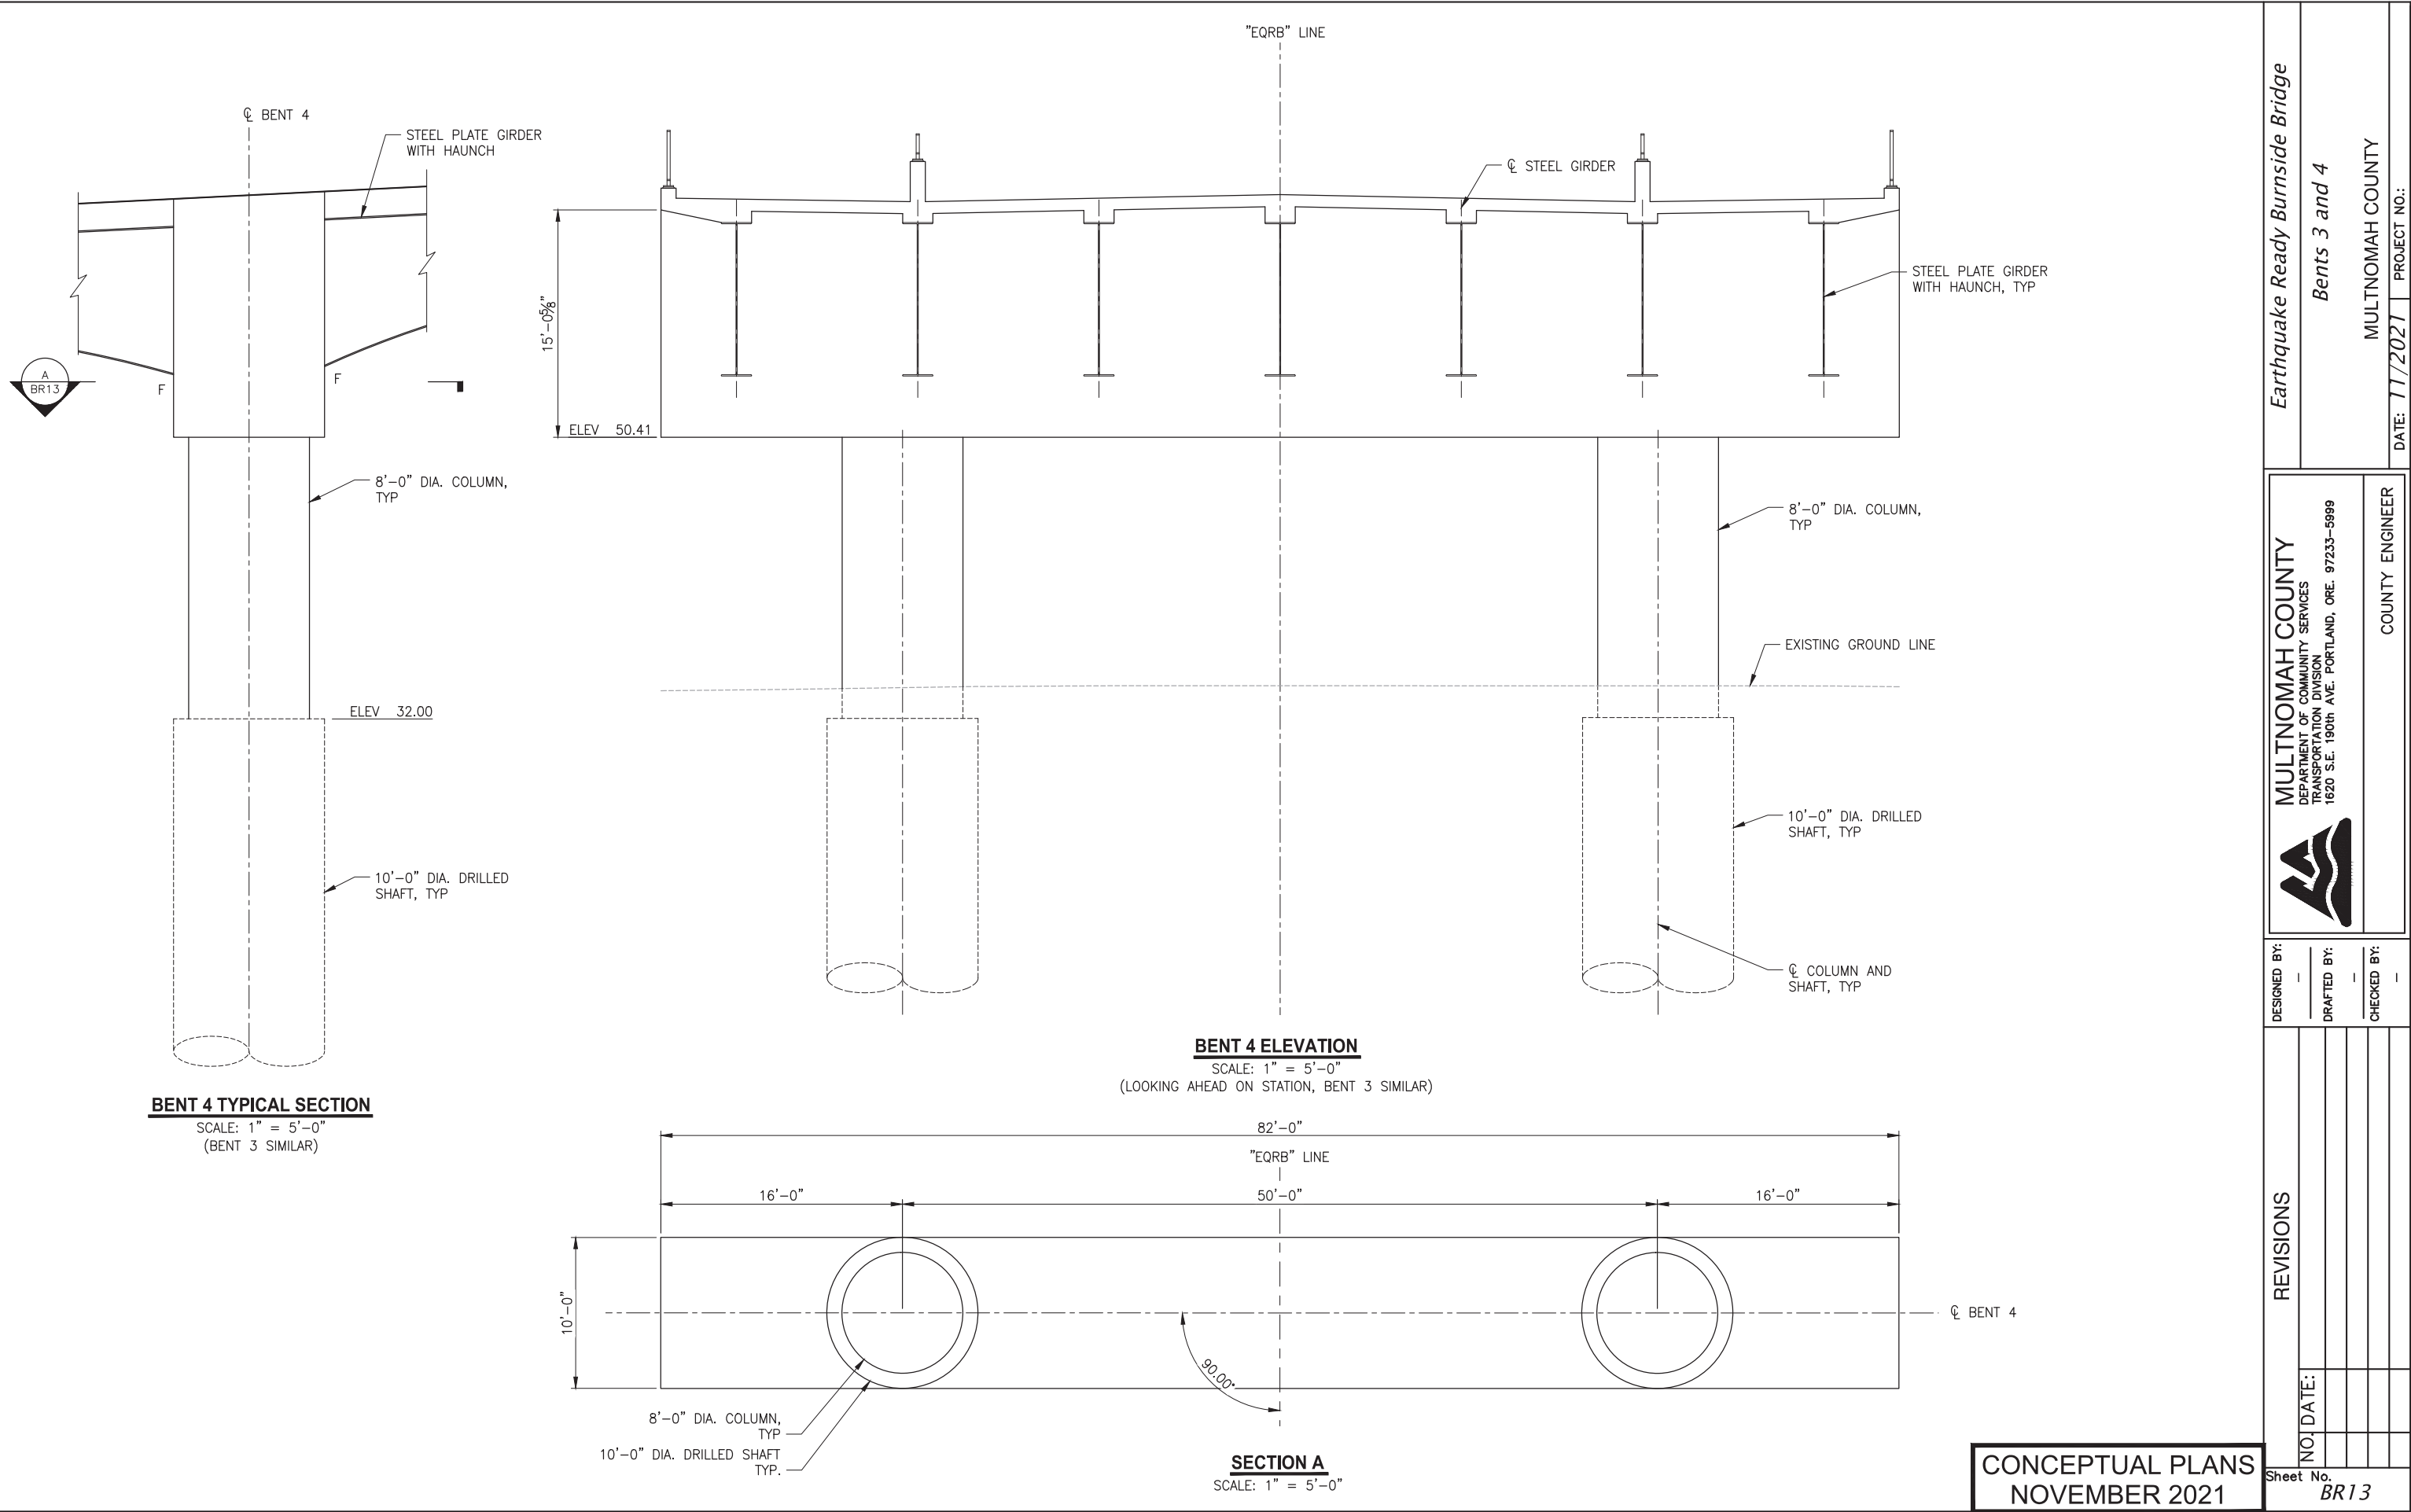


Earthquake Ready Burnside Bridge	
Bents 3 and 4	
MULTNOMAH COUNTY	
DATE: 11/2021	PROJECT NO.:

MULTNOMAH COUNTY DEPARTMENT OF COMMUNITY SERVICES TRANSPORTATION DIVISION 1620 S.E. 190th AVE. PORTLAND, ORE. 97233-5999	COUNTY ENGINEER	
	DESIGNED BY:	DRAFTED BY:
	CHECKED BY:	


REVISIONS	NO. DATE:	

CONCEPTUAL PLANS	
NOVEMBER 2021	


Sheet No.	BR13
-----------	------

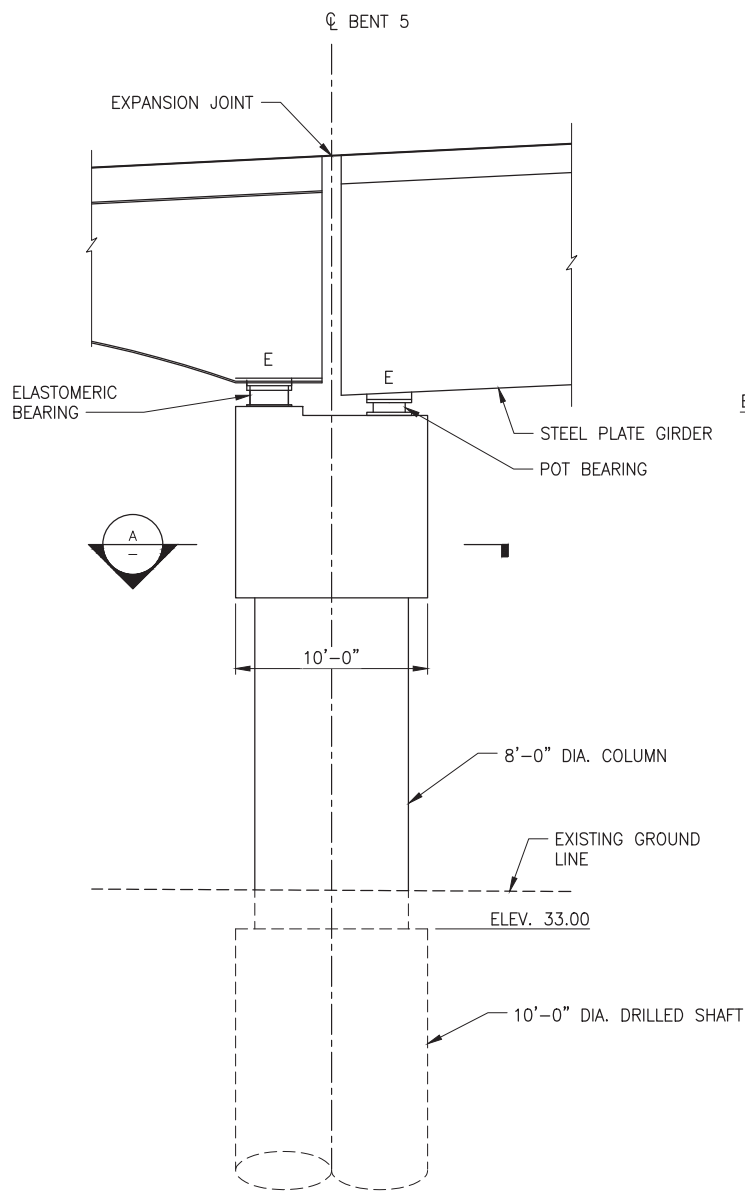

BENT 5 TYPICAL SECTION
SCALE: 1" = 5'-0"

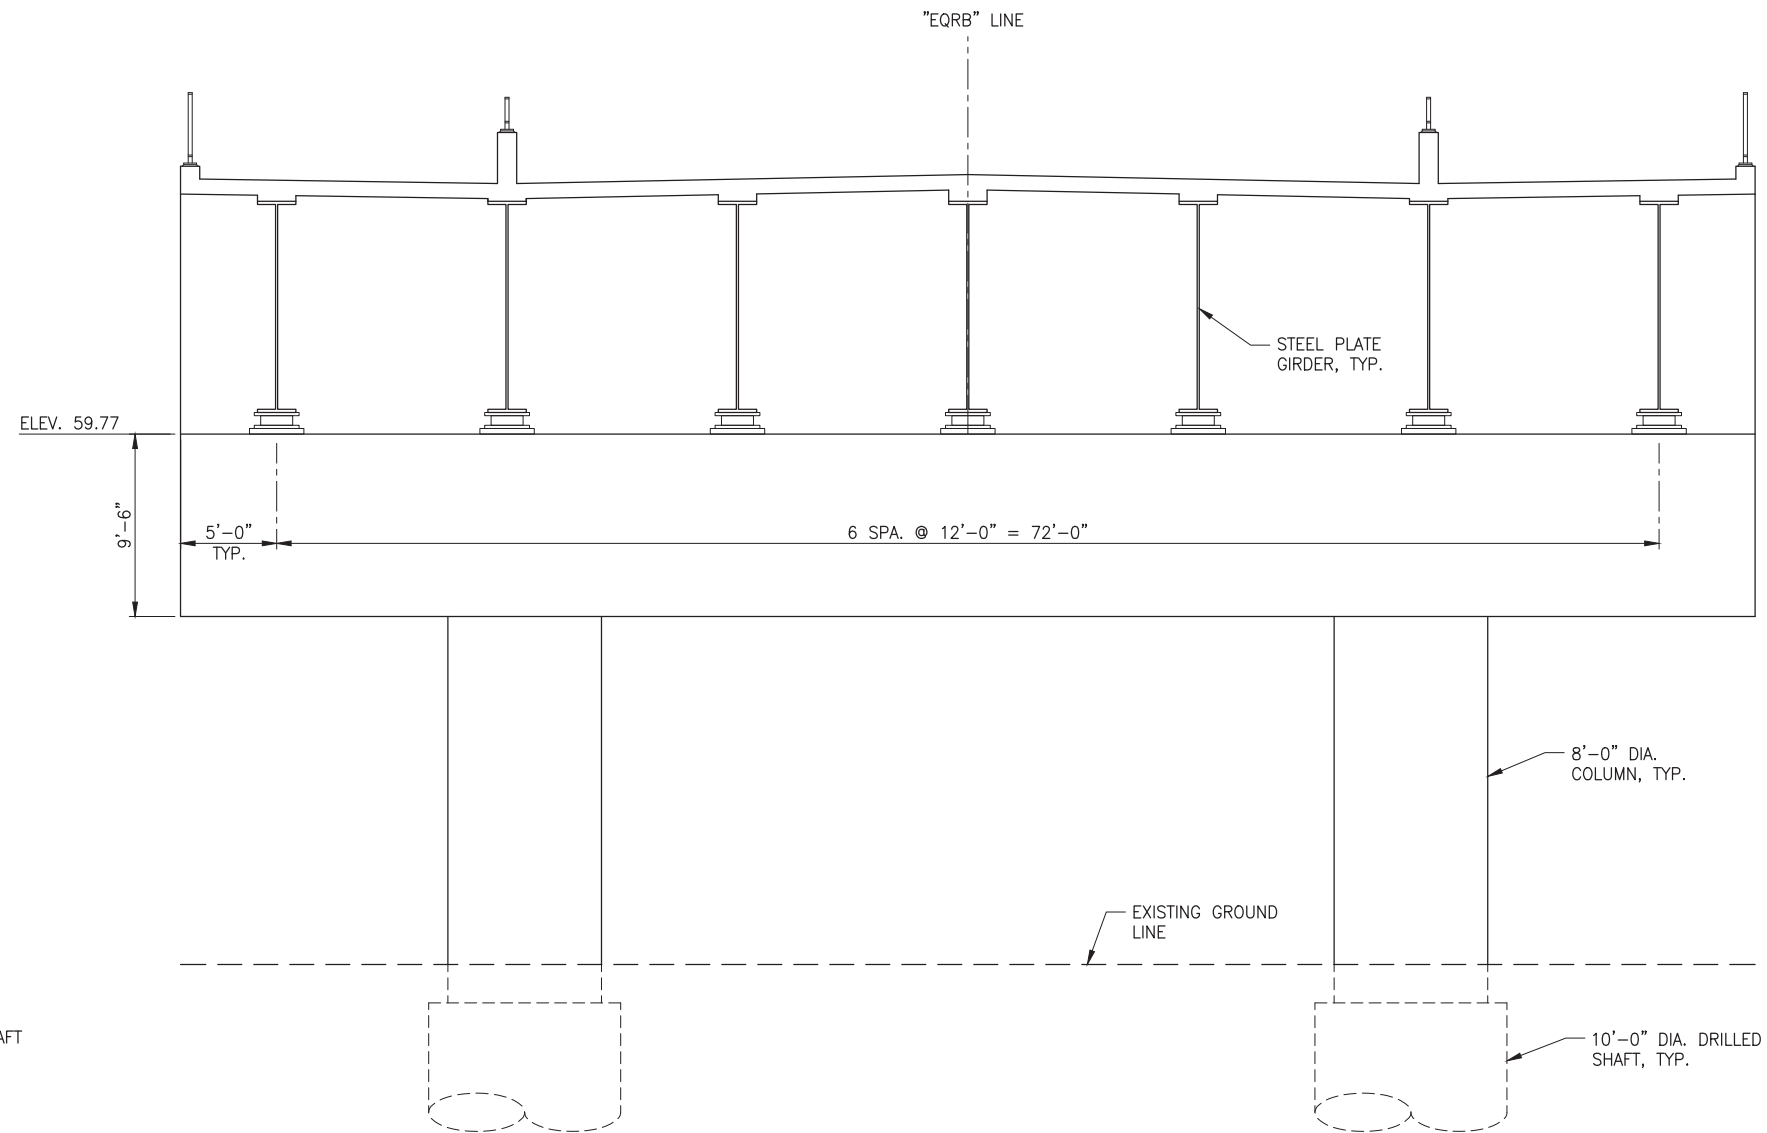


BENT 5 ELEVATION
SCALE: 1" = 5'-0"

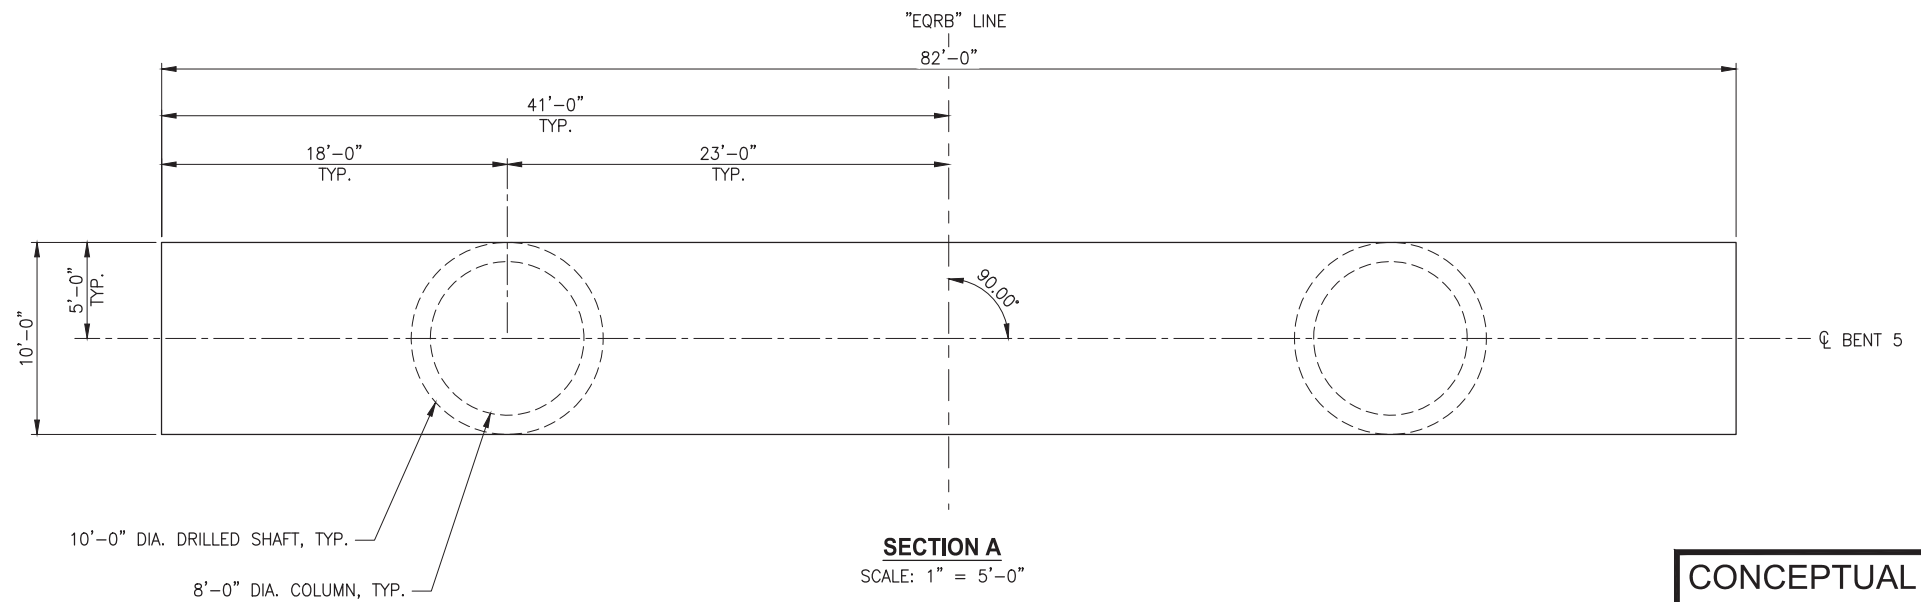


SECTION A
SCALE: 1" = 5'-0"

CONCEPTUAL PLANS
NOVEMBER 2021

Earthquake Ready Burnside Bridge		Bent 5		MULTNOMAH COUNTY		PROJECT NO.:	
MULTNOMAH COUNTY		DEPARTMENT OF COMMUNITY SERVICES		COUNTY ENGINEER		DATE: 11/2021	
TRANSPORTATION DIVISION		1620 S.E. 190th AVE. PORTLAND, ORE. 97233-5999					
DESIGNED BY:		DRAFTED BY:		CHECKED BY:		NO. DATE:	
—		—		—			

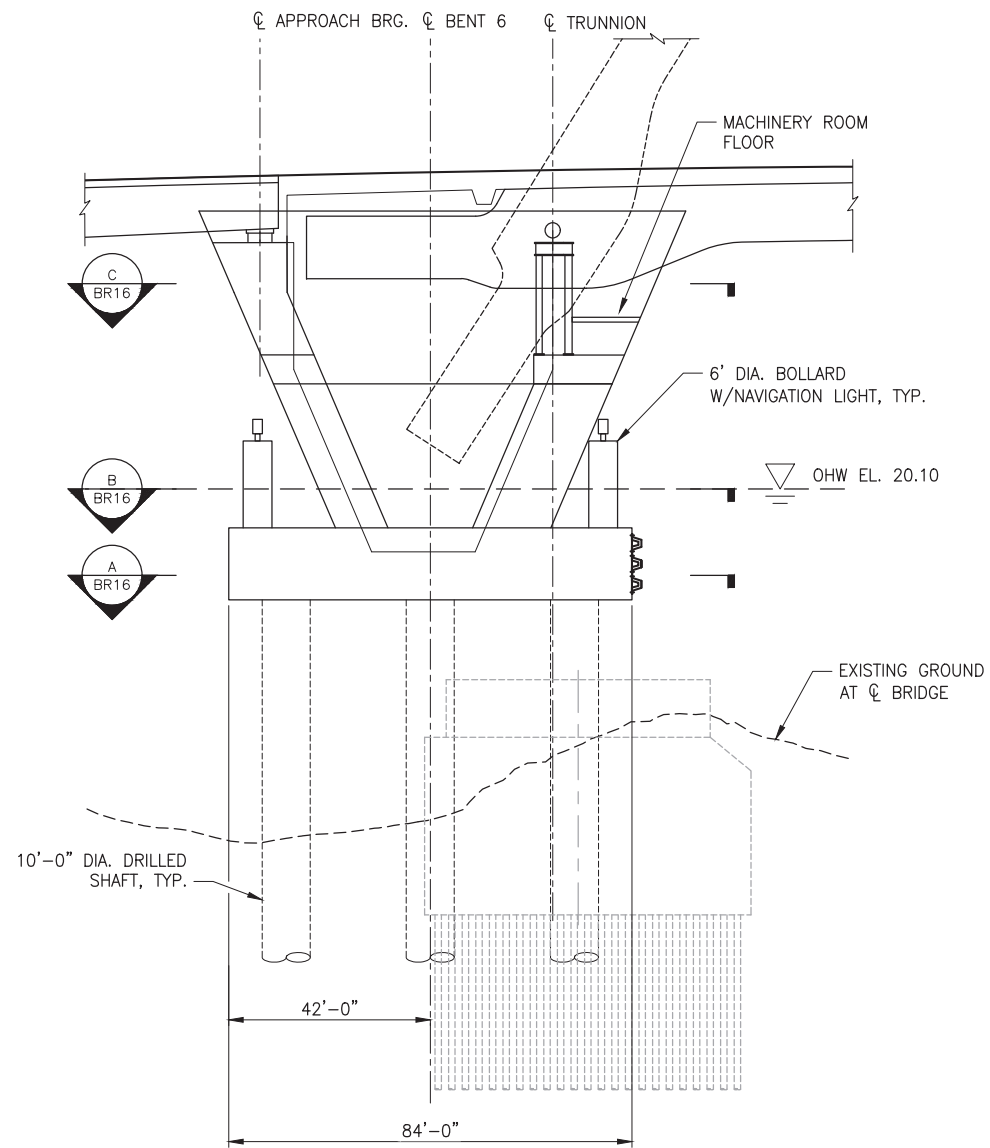




BENT 6 ELEVATION
 SCALE: 1" = 20'-0"
 (LOOKING EAST)

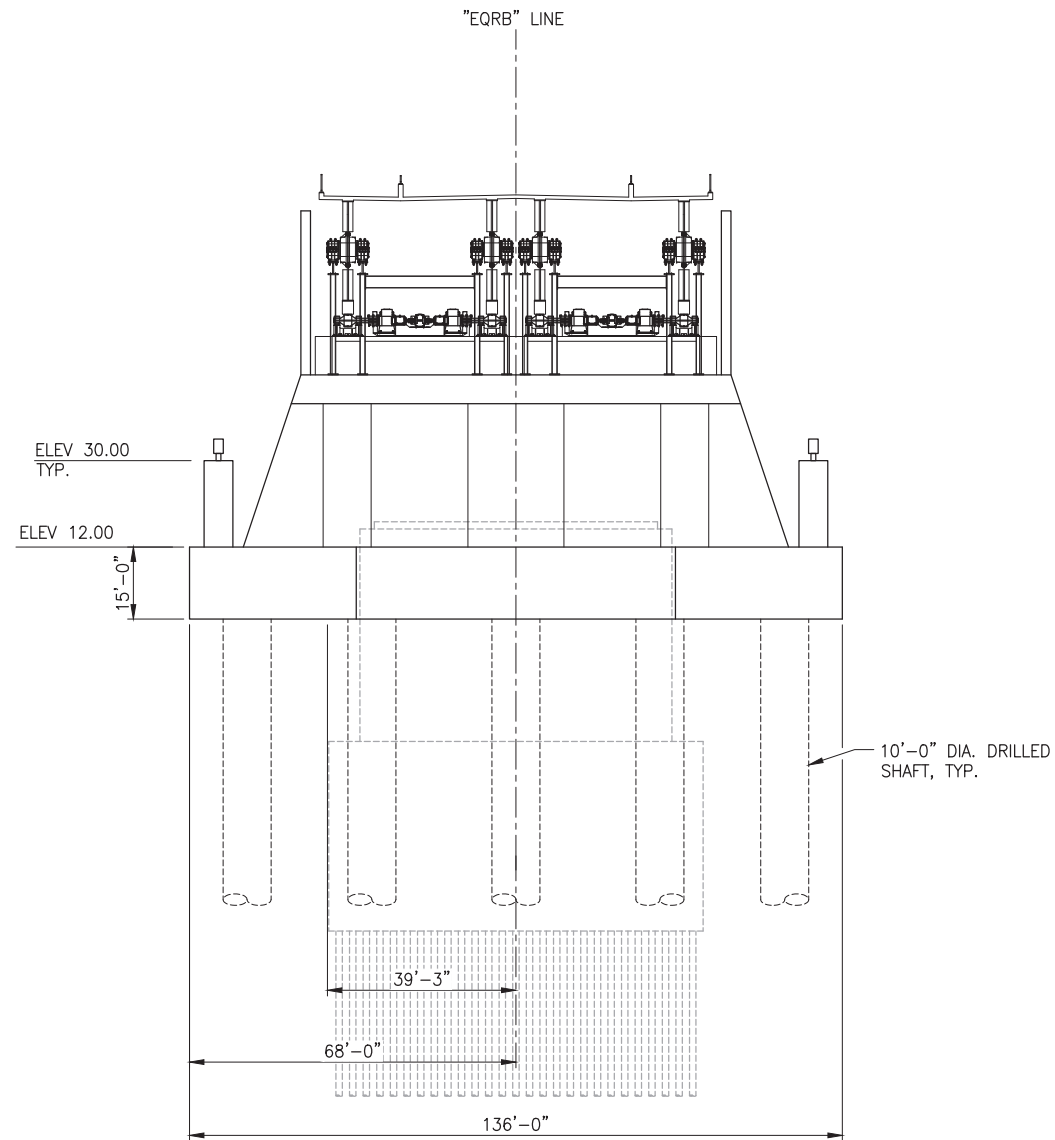

BENT 6 SIDE ELEVATION
 SCALE: 1" = 20'-0"


CONCEPTUAL PLANS
 NOVEMBER 2021

Earthquake Ready Burnside Bridge		DATE: 11/2021	
Bent 6 Plan and Elevation at Bascule		PROJECT NO.:	
MULTNOMAH COUNTY		COUNTY ENGINEER	
MULTNOMAH COUNTY DEPARTMENT OF COMMUNITY SERVICES TRANSPORTATION DIVISION 1620 S.E. 190th AVE. PORTLAND, ORE. 97233-5999		DESIGNED BY: _____ DRAFTED BY: _____ CHECKED BY: _____	
NO. DATE: 		REVISIONS 	
Sheet No. BR15			

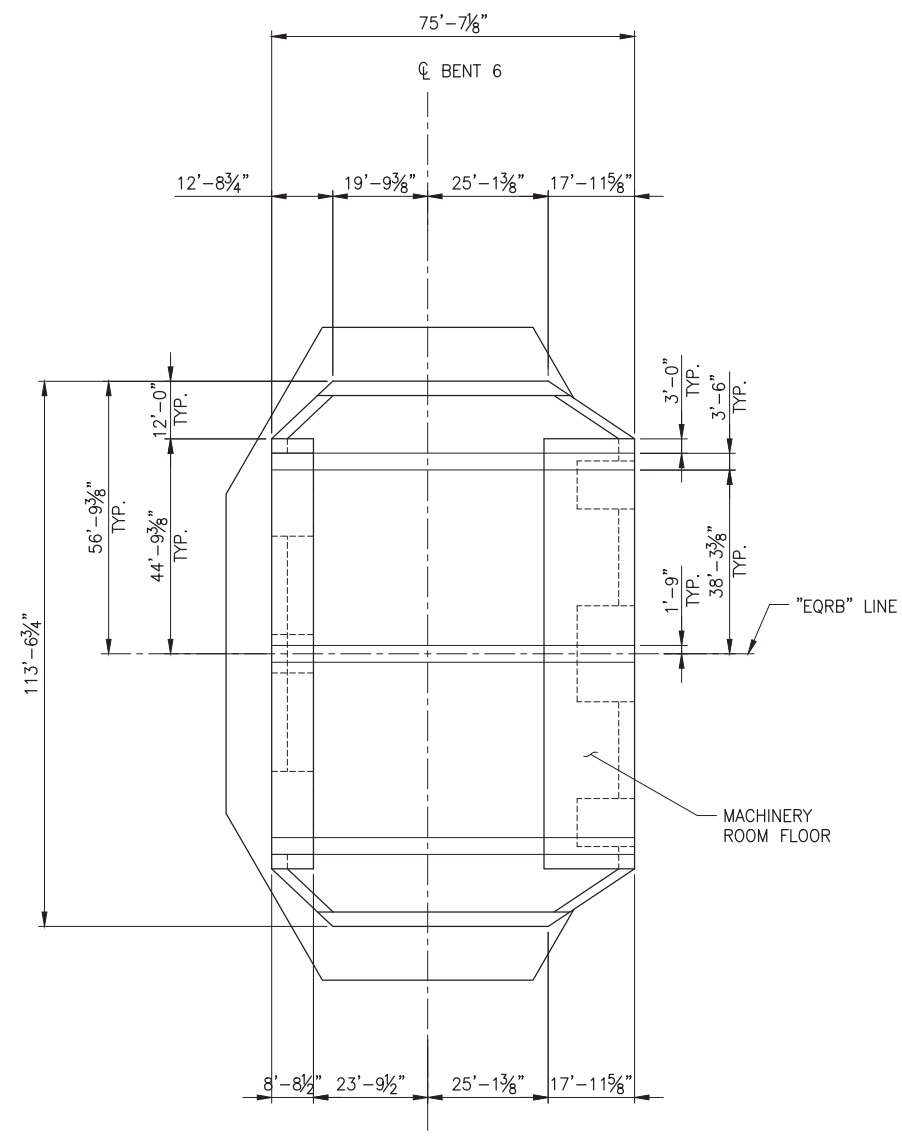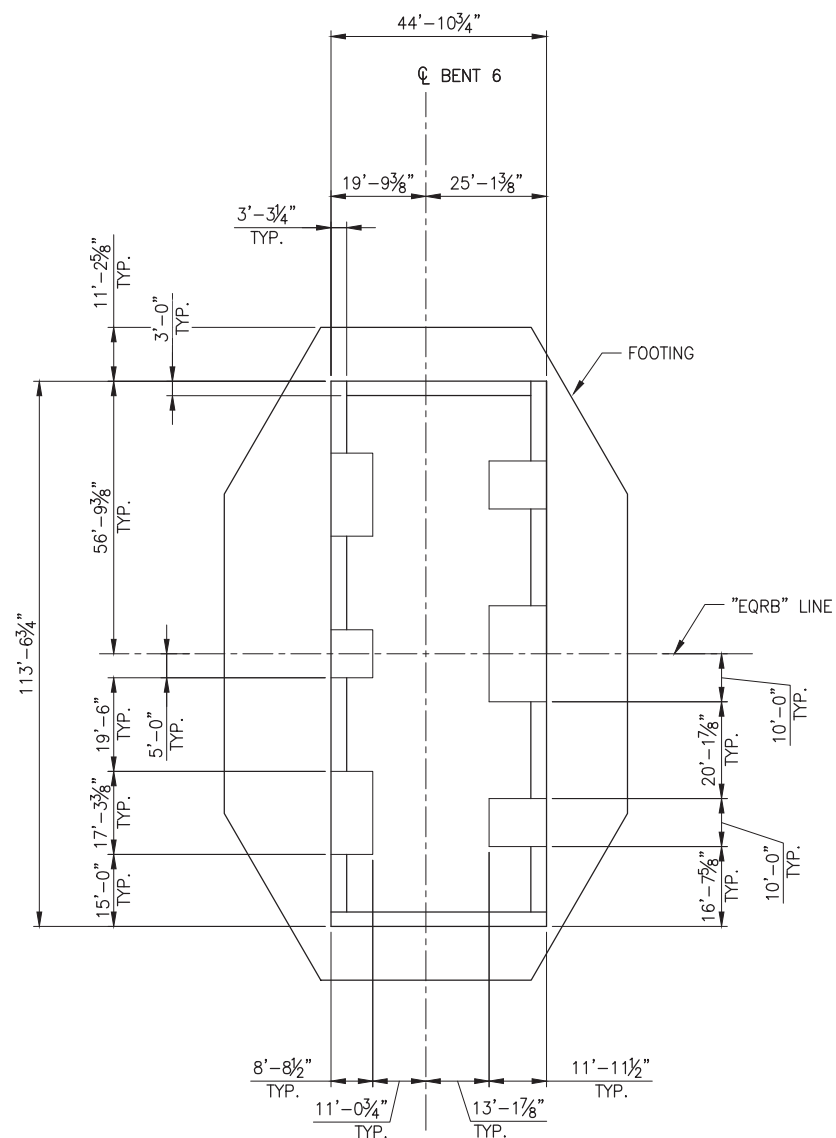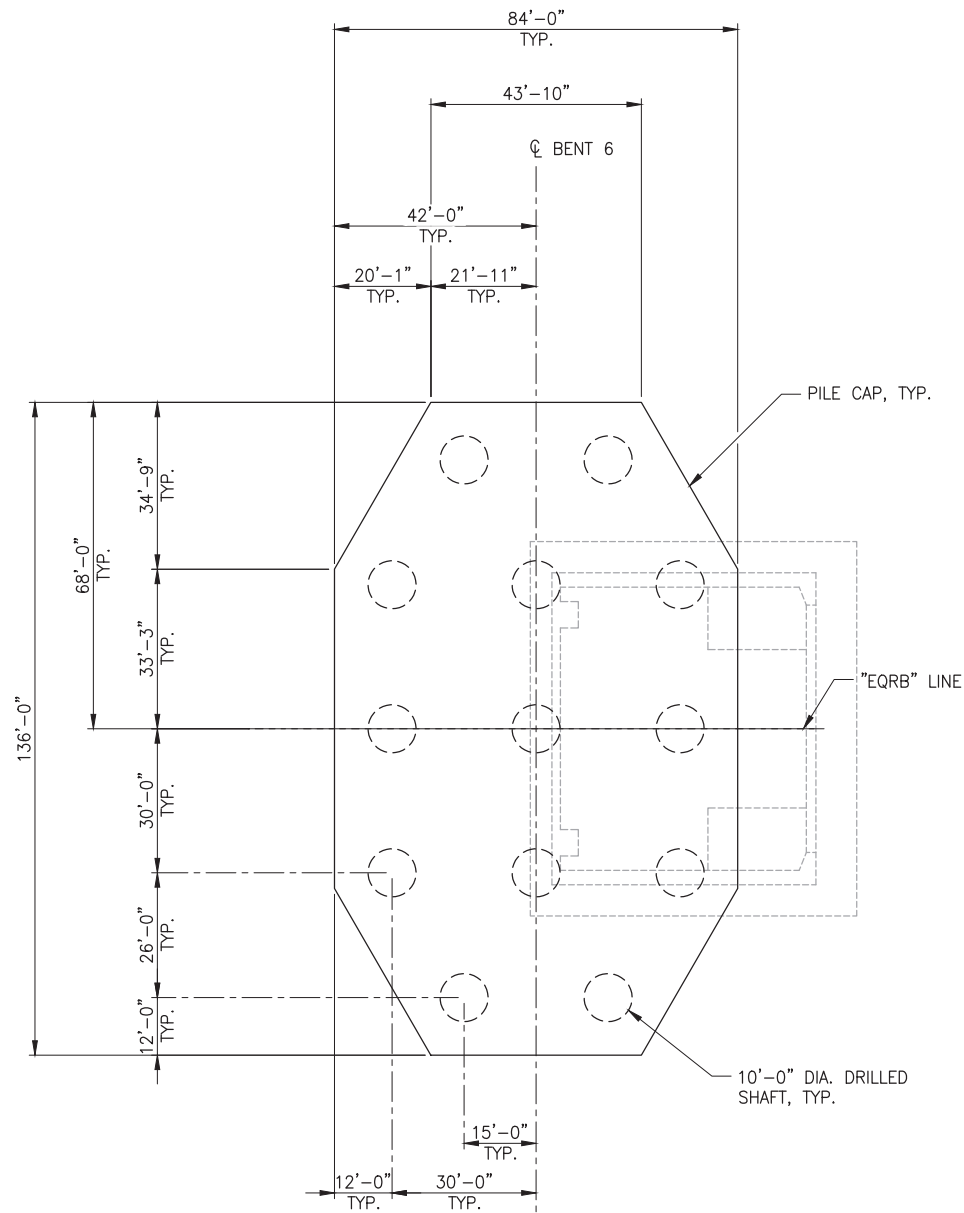


CONCEPTUAL PLANS
NOVEMBER 2021


Earthquake Ready Burnside Bridge		Bent 6 Detail at Bascule		MULTNOMAH COUNTY		PROJECT NO.:	
DESIGNED BY:		DRAFTED BY:		CHECKED BY:		COUNTY ENGINEER	
NO. DATE:		NO. DATE:		NO. DATE:		NO. DATE:	
Sheet No.		Sheet No.		Sheet No.		Sheet No.	
BR16		BR16		BR16		BR16	

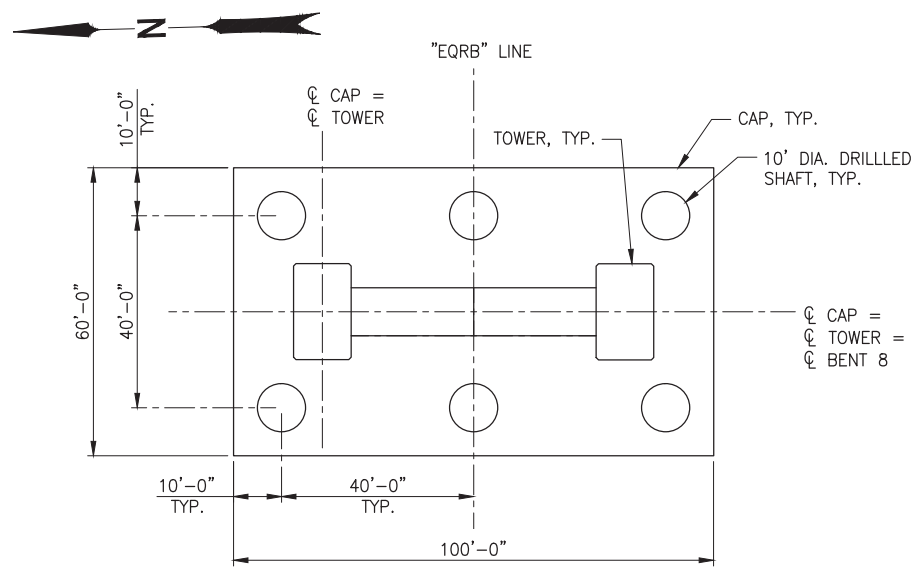


BENT 8 PLAN
SCALE: 1" = 20'-0"

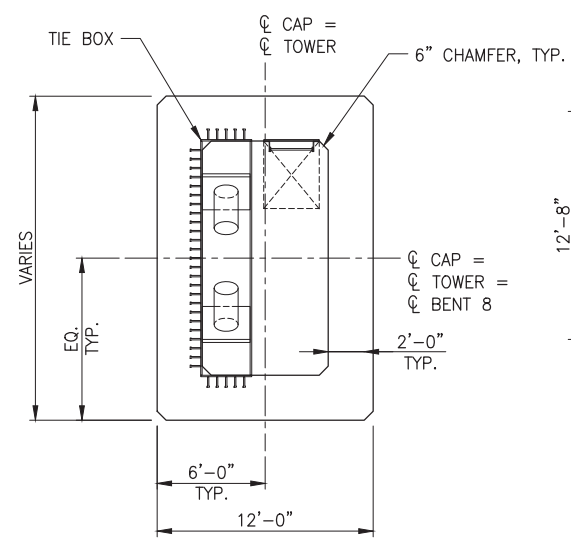


SECTION A
SCALE: 3/16" = 1'-0"

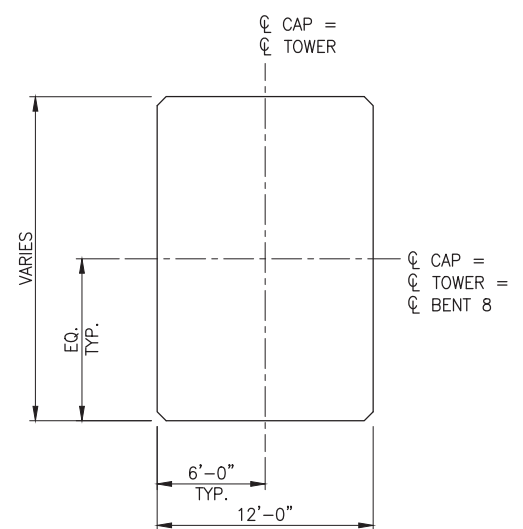


SECTION B
SCALE: 3/16" = 1'-0"

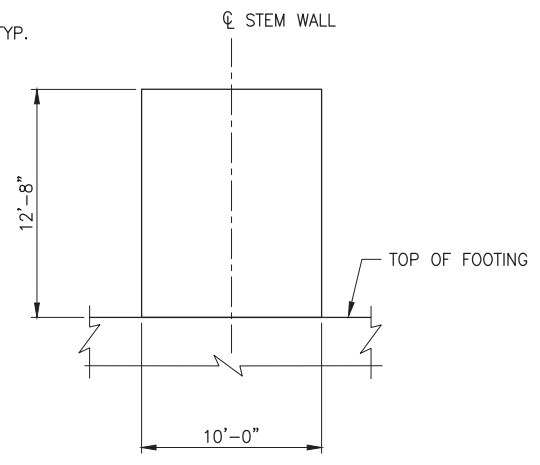

SECTION C
SCALE: 3/16" = 1'-0"

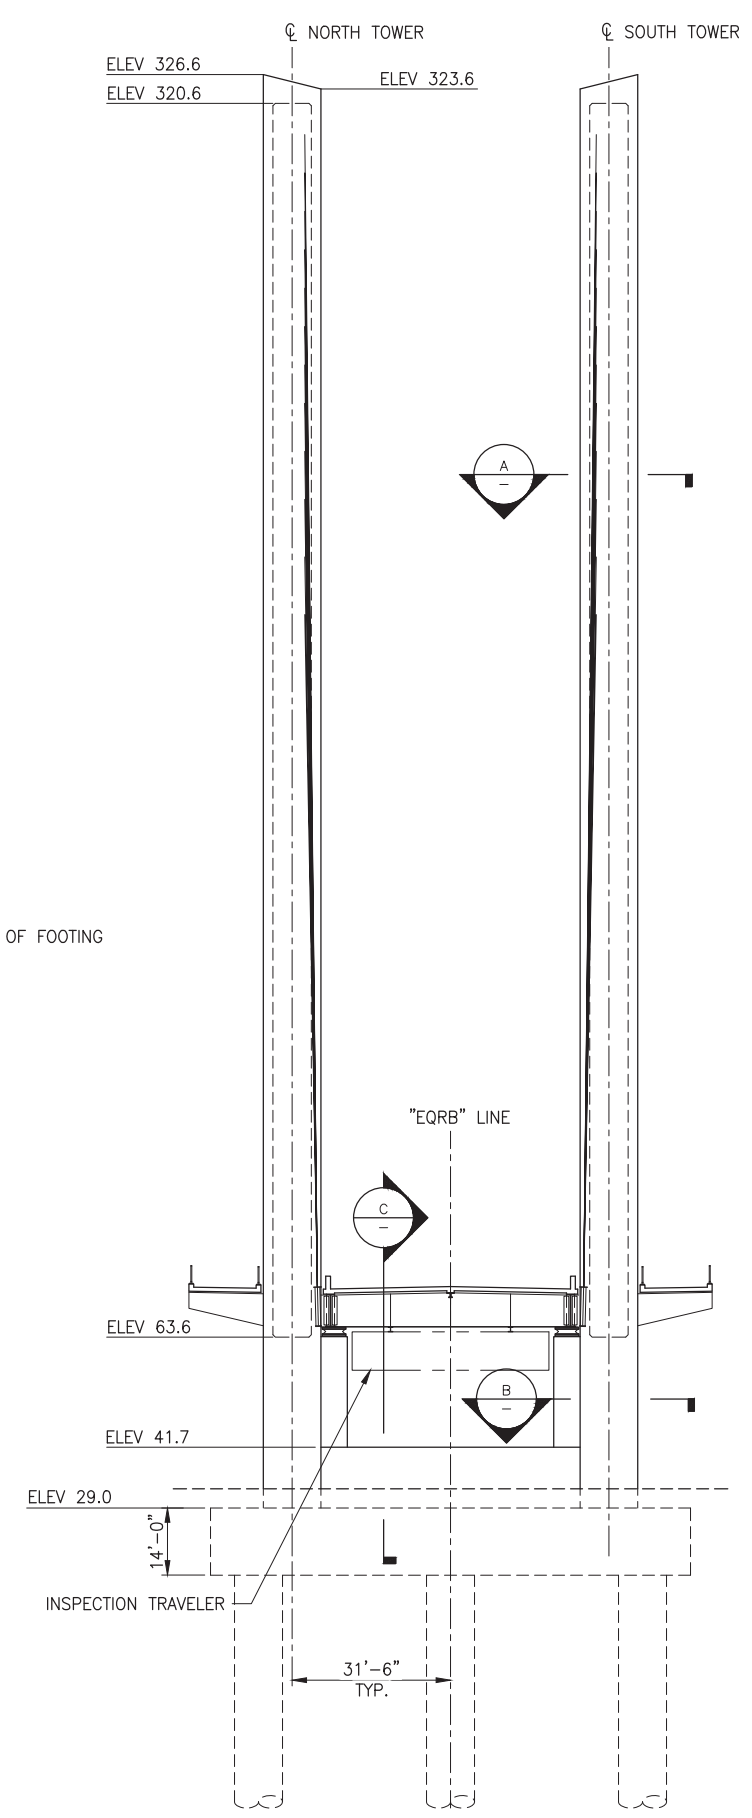

BENT 8 ELEVATION
SCALE: 1" = 20'-0"

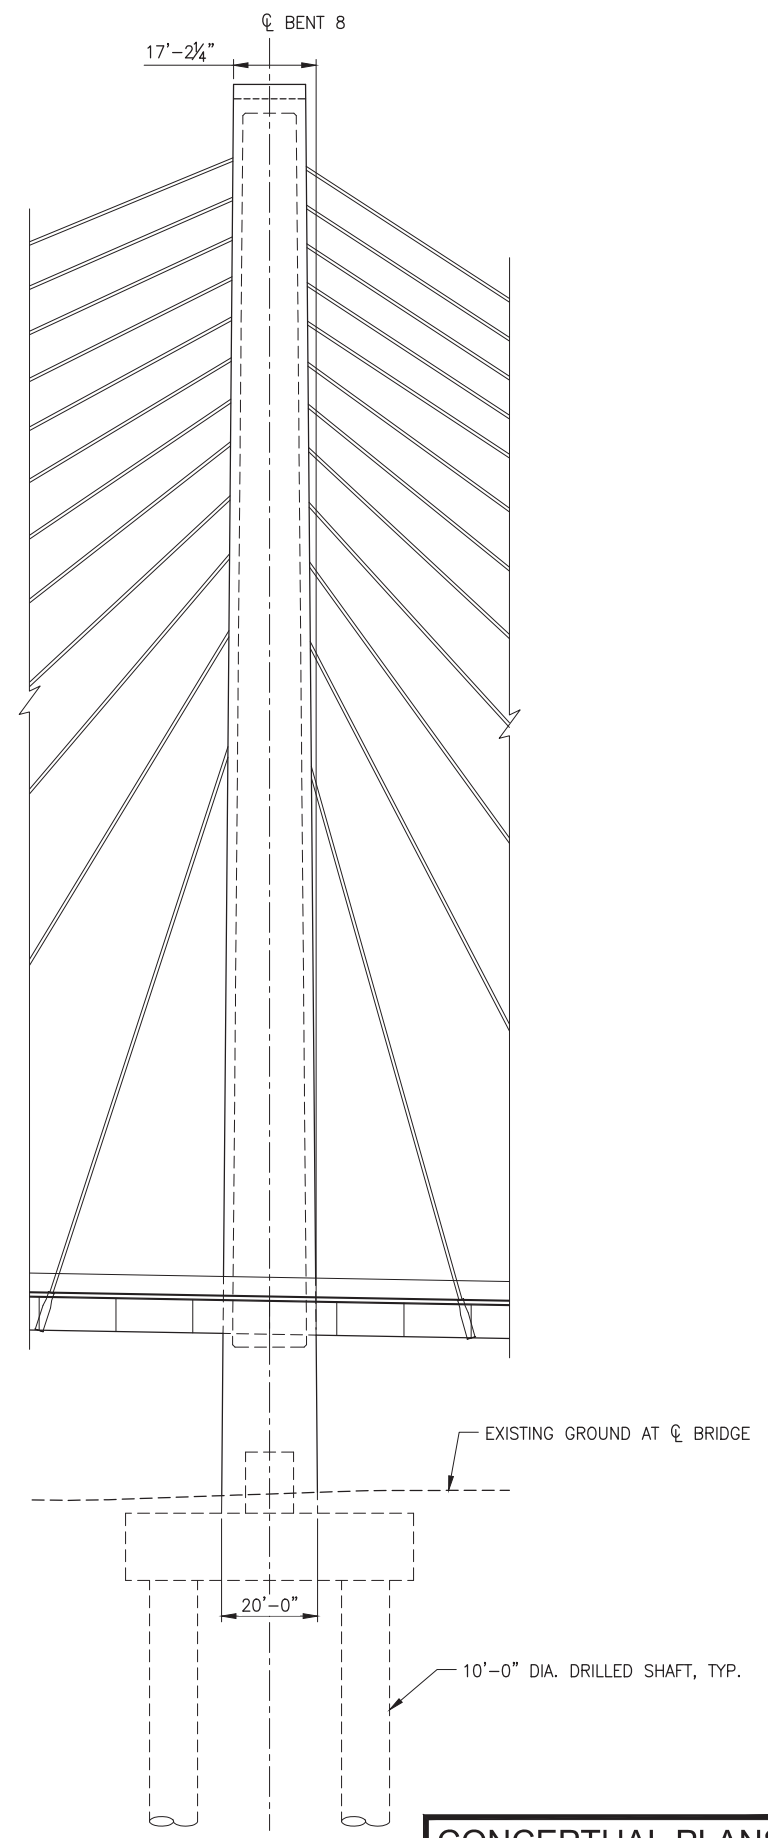


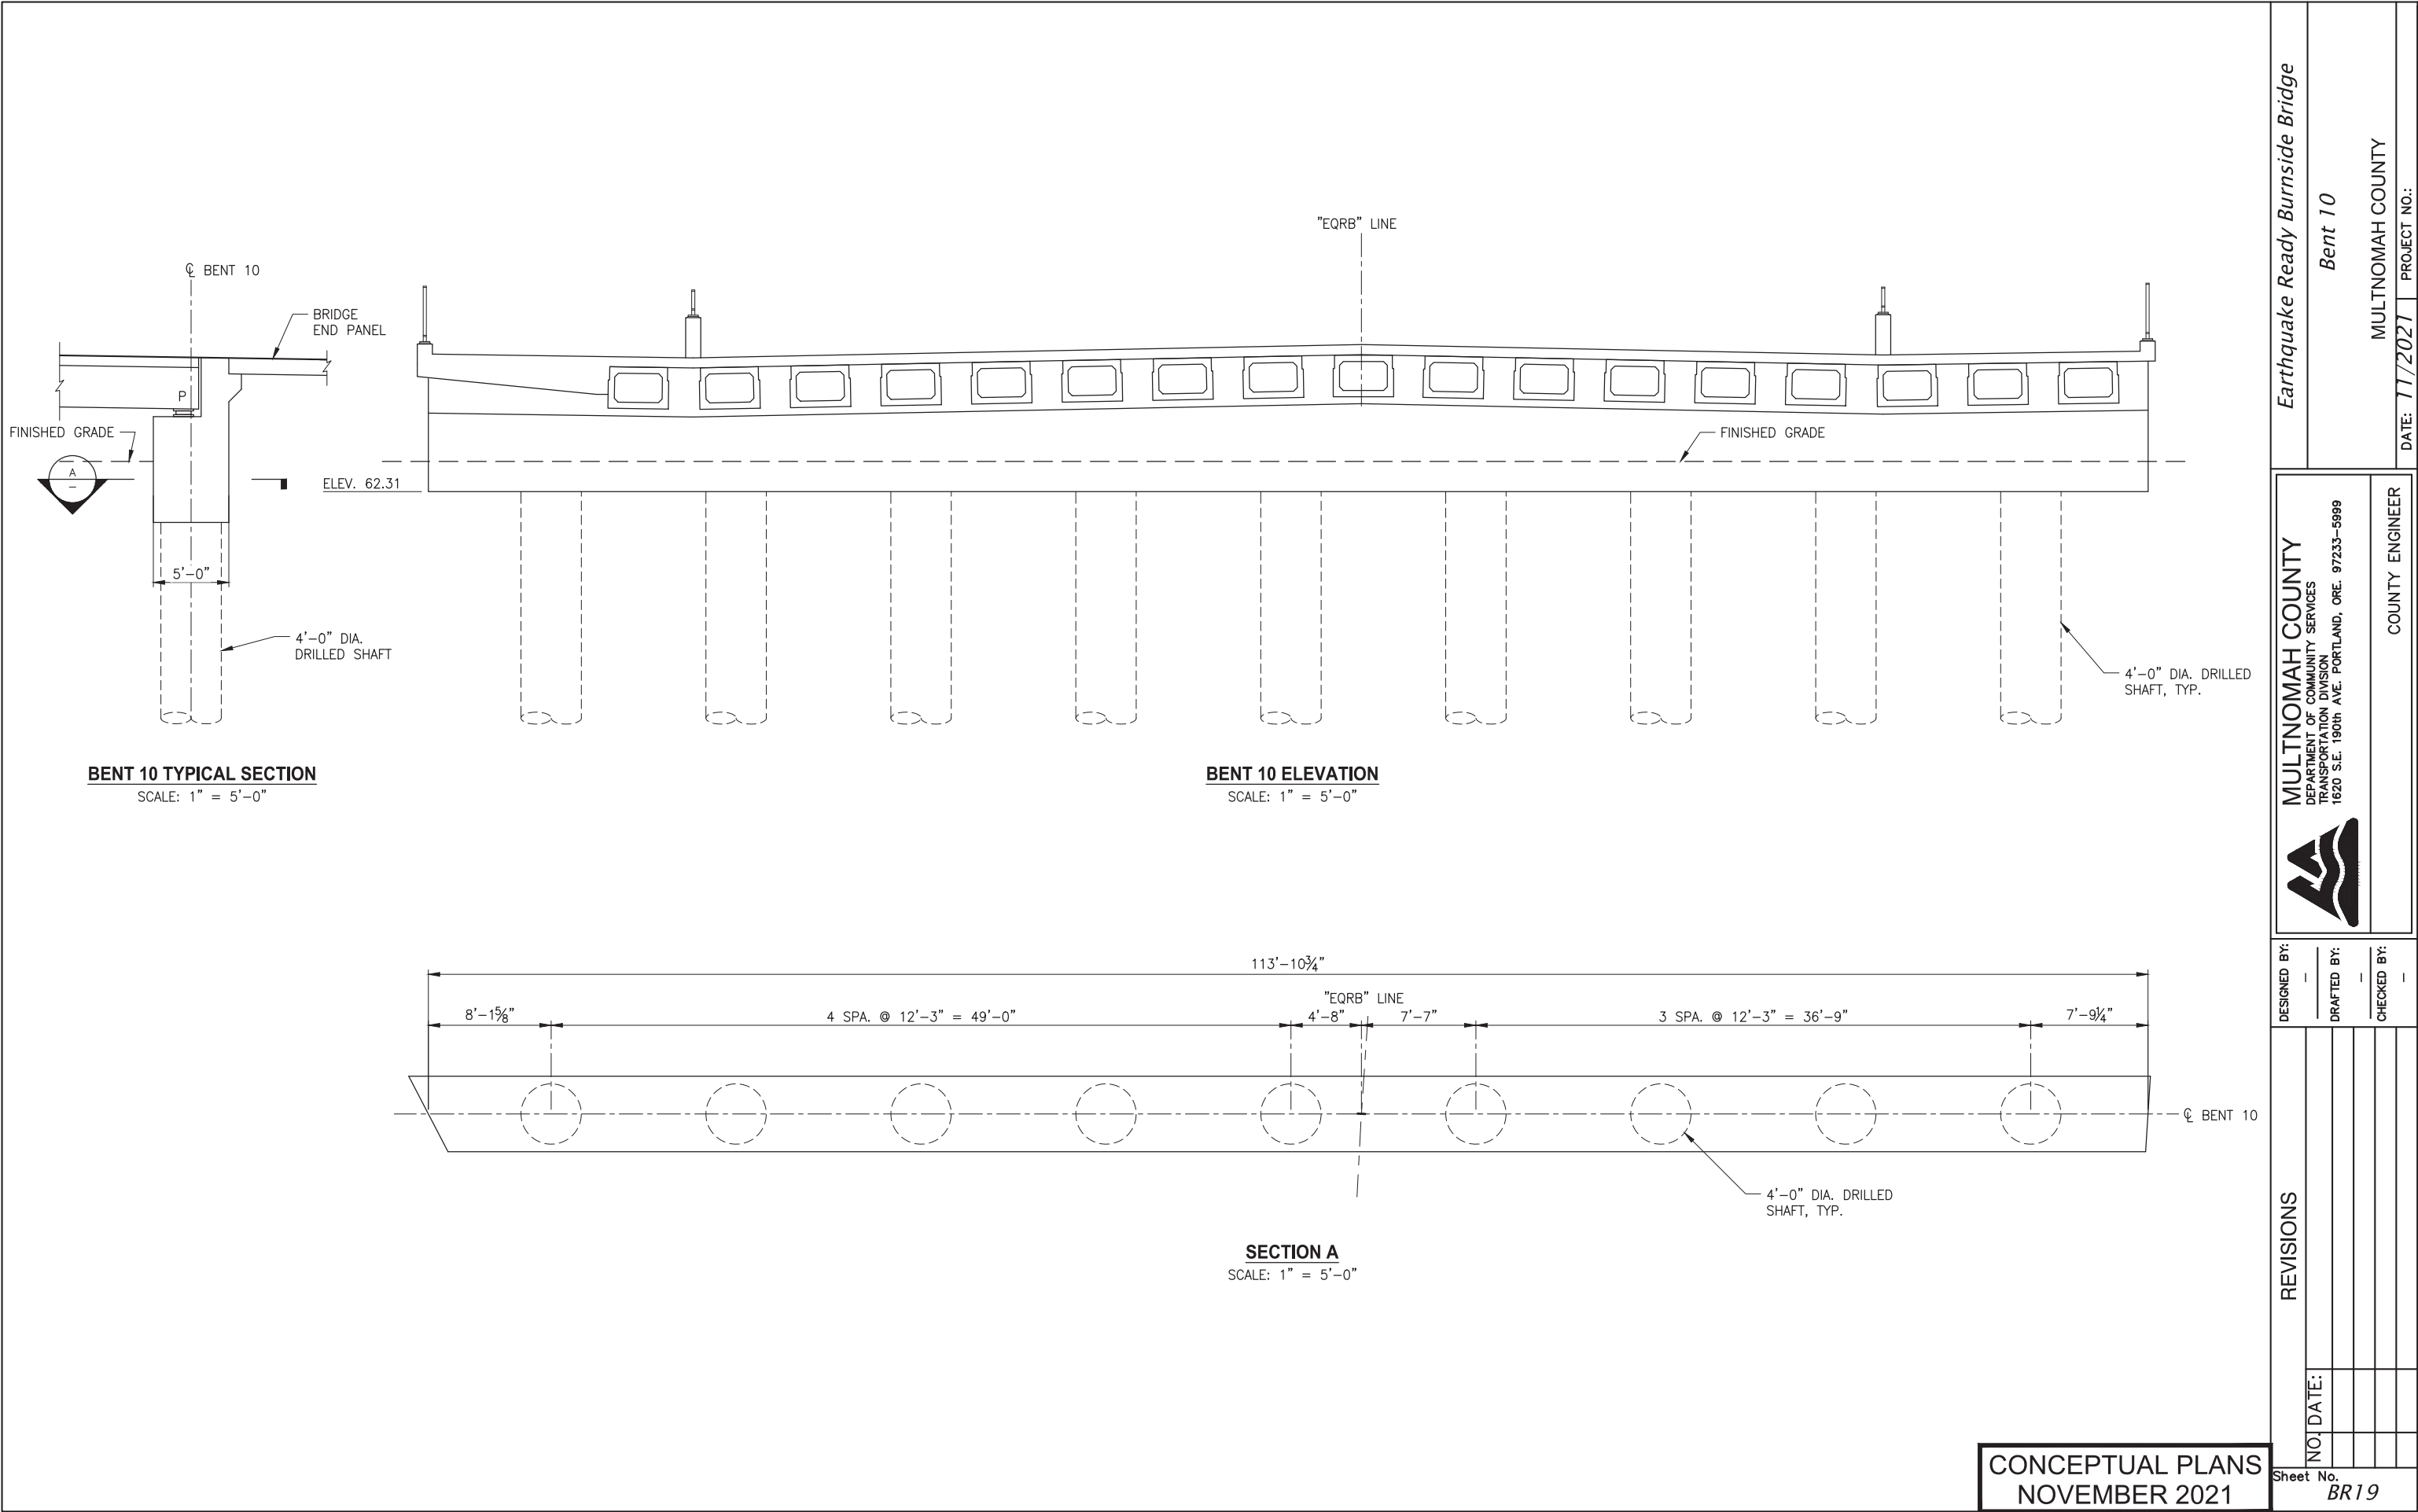
BENT 8 SECTION
SCALE: 1" = 20'-0"

CONCEPTUAL PLANS
NOVEMBER 2021

Earthquake Ready Burnside Bridge		Bent 8 Plan, Elevation & Section		MULTNOMAH COUNTY	
DESIGNED BY: _____		DRAFTED BY: _____		CHECKED BY: _____	
NO. DATE: _____		NO. DATE: _____		NO. DATE: _____	
Sheet No. BR 17		COUNTY ENGINEER		DATE: 11/2021 PROJECT NO.:	

CONCEPTUAL PLANS
NOVEMBER 2021

 <div style="display: inline-block; vertical-align: middle; text-align: left;"> MULTNOMAH COUNTY DEPARTMENT OF COMMUNITY SERVICES TRANSPORTATION DIVISION 1620 S.E. 190th AVE. PORTLAND, ORE. 97233-5999 </div>		MULTNOMAH COUNTY	
Earthquake Ready Burnside Bridge		Bent 9	
DESIGNED BY: _____		DATE: <u>11/2021</u>	
DRAFTED BY: _____		PROJECT NO.: _____	
CHECKED BY: _____		COUNTY ENGINEER	



Earthquake Ready Burnside Bridge

Bent 10

MULTNOMAH COUNTY

DATE: 11/2021 | PROJECT NO.:

MULTNOMAH COUNTY

DEPARTMENT OF COMMUNITY SERVICES

TRANSPORTATION DIVISION

1620 S.E. 190th AVE. PORTLAND, ORE. 97233-5999

COUNTY ENGINEER

DESIGNED BY:

DRAFTED BY:

CHECKED BY:


NO. DATE:

REVISIONS


Sheet No.

BR19


CONCEPTUAL PLANS
NOVEMBER 2021

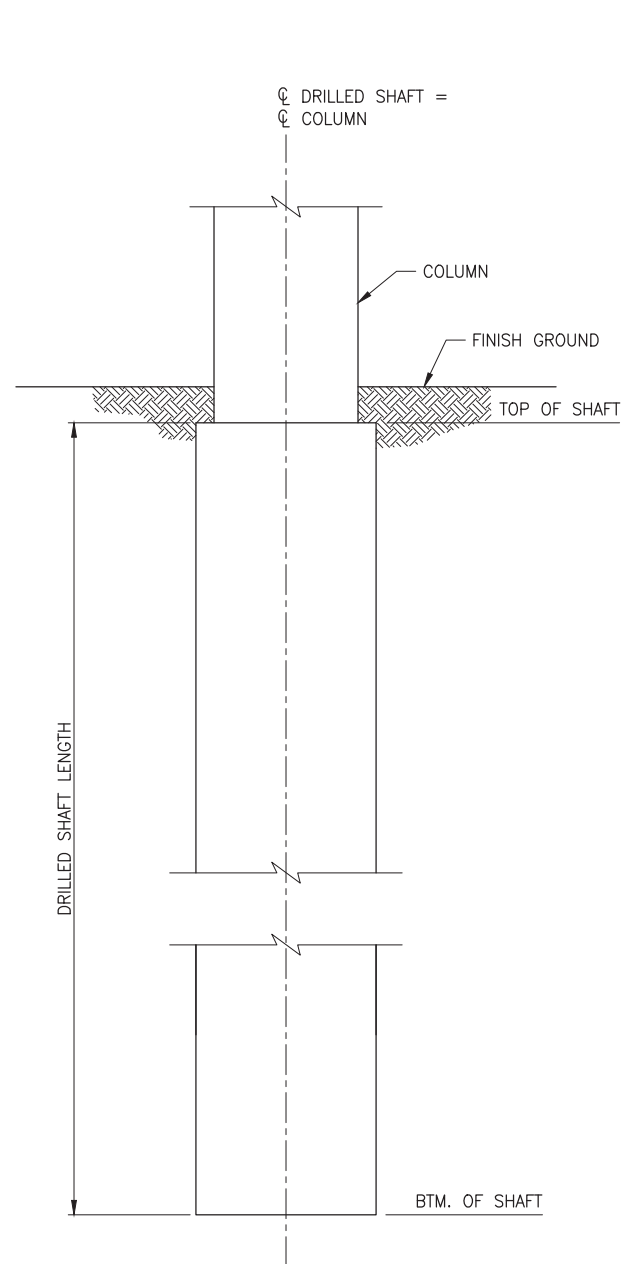

DRILLED SHAFT DETAIL - BENTS 1 - 5, 9 & 10
NOT TO SCALE

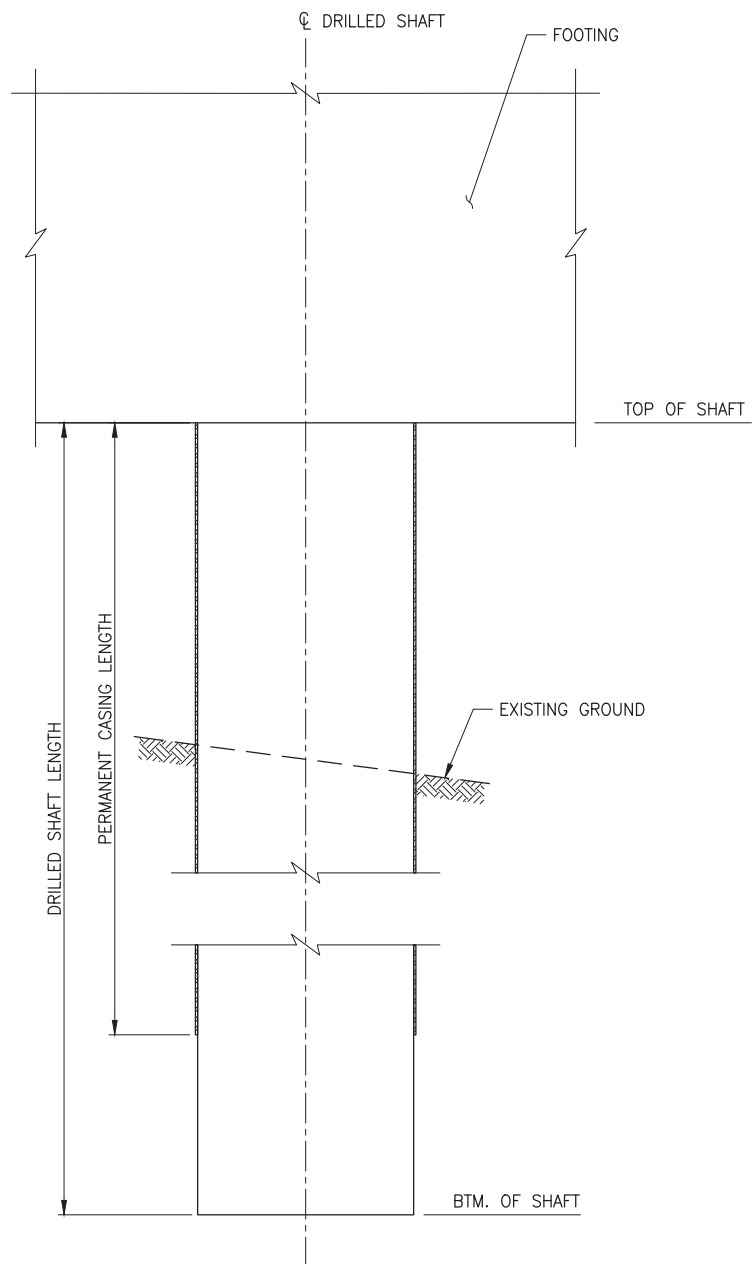

DRILLED SHAFT DETAIL - BENTS 6 & 7
NOT TO SCALE

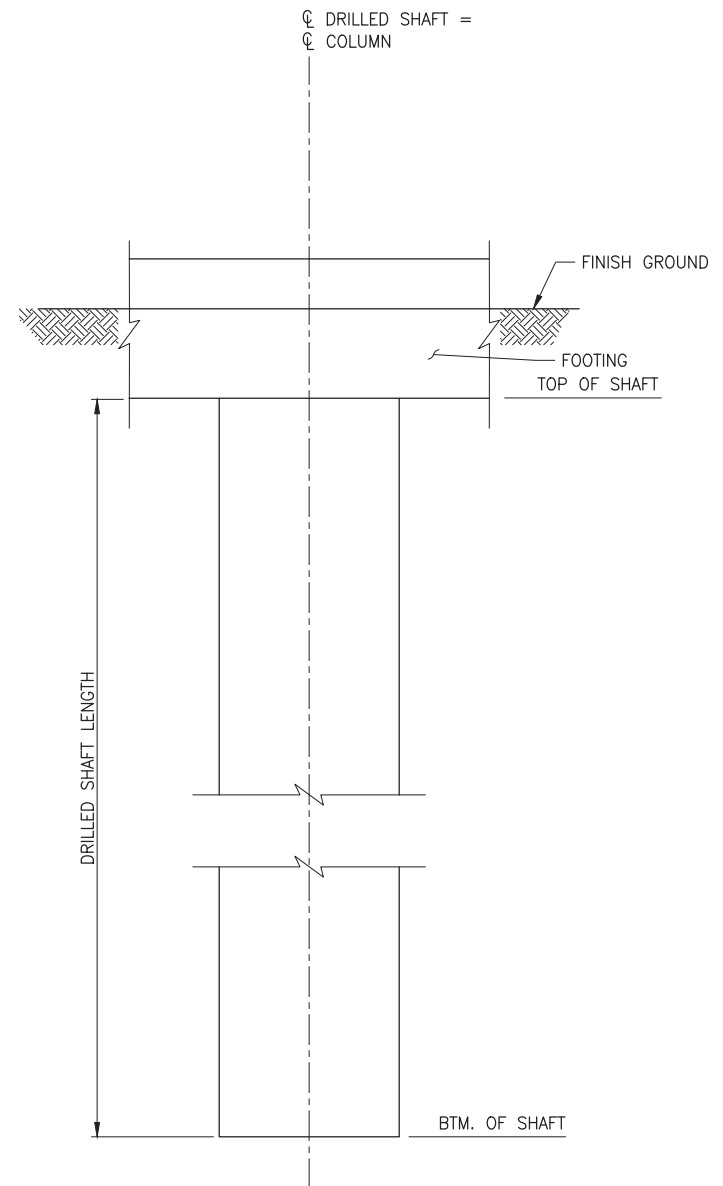

DRILLED SHAFT DETAIL - BENT 8
NOT TO SCALE

Bent	Station	Shaft Dia. (Ft)	N Shafts	Elevations (NAVD'88)				Shaft Length (ft)	Casing Length (ft)
				Finsh Ground	Top of Shaft	Btm of Casing	Btm of Shaft		
1	49+58	3.0	11	30.0	23.0	NA	-42.0	65.0	NA
2	50+33	8.0	3	31.0	29.0	NA	-30.0	59.0	NA
3	51+73	10.0	2	32.0	30.0	NA	-65.5	95.5	NA
4	53+35	10.0	2	34.0	32.0	NA	-62.5	94.5	NA
5	54+73	10.0	2	35.0	33.0	NA	-74.0	107.0	NA
6	58+00.50	10.0	13	-50.0	-3.0	-76.0	-138.0	135.0	73.0
7	61+29.50	10.0	13	-61.0	-3.0	-65.0	-153.0	150.0	62.0
8	67+65	10.0	6	33.0	15.0	NA	-155.0	184.0	NA
9	71+70	8.0	4	50.0	48.0	NA	-8.0	56.0	NA
10	72+50	4.0	9	57.0	55.0	NA	0.0	55.0	NA

CONCEPTUAL PLANS
NOVEMBER 2021

Earthquake Ready Burnside Bridge

Drilled Shaft Details - 1

MULTNOMAH COUNTY

DATE: 11/2021 PROJECT NO.:

MULTNOMAH COUNTY

DEPARTMENT OF COMMUNITY SERVICES

TRANSPORTATION DIVISION

1620 S.E. 190th AVE. PORTLAND, ORE. 97233-5999

COUNTY ENGINEER

DESIGNED BY: -


DRAFTED BY: -

CHECKED BY: -



REVISIONS

NO. DATE:

Sheet No. BR20

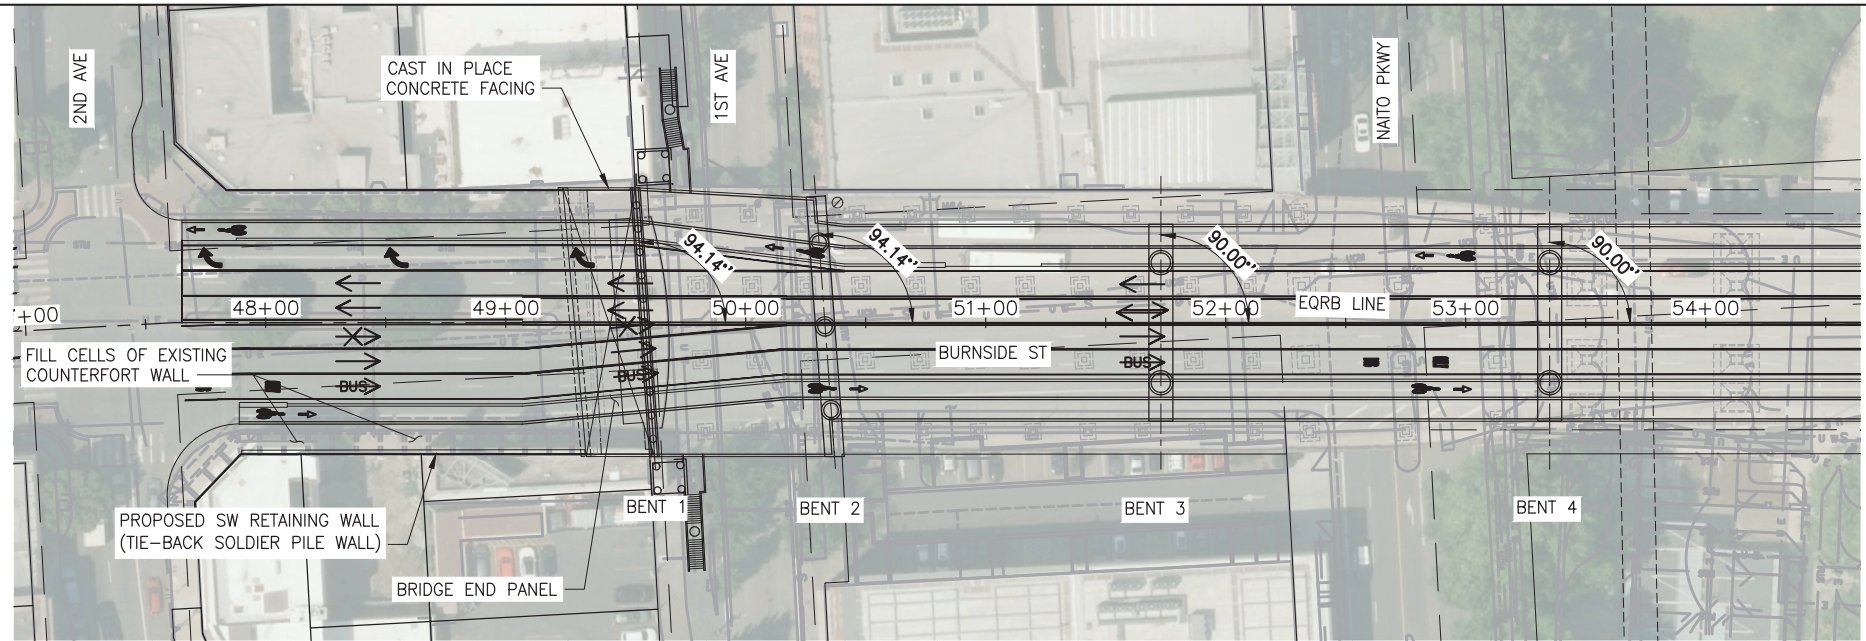

PLAN
SCALE: 1"=40'

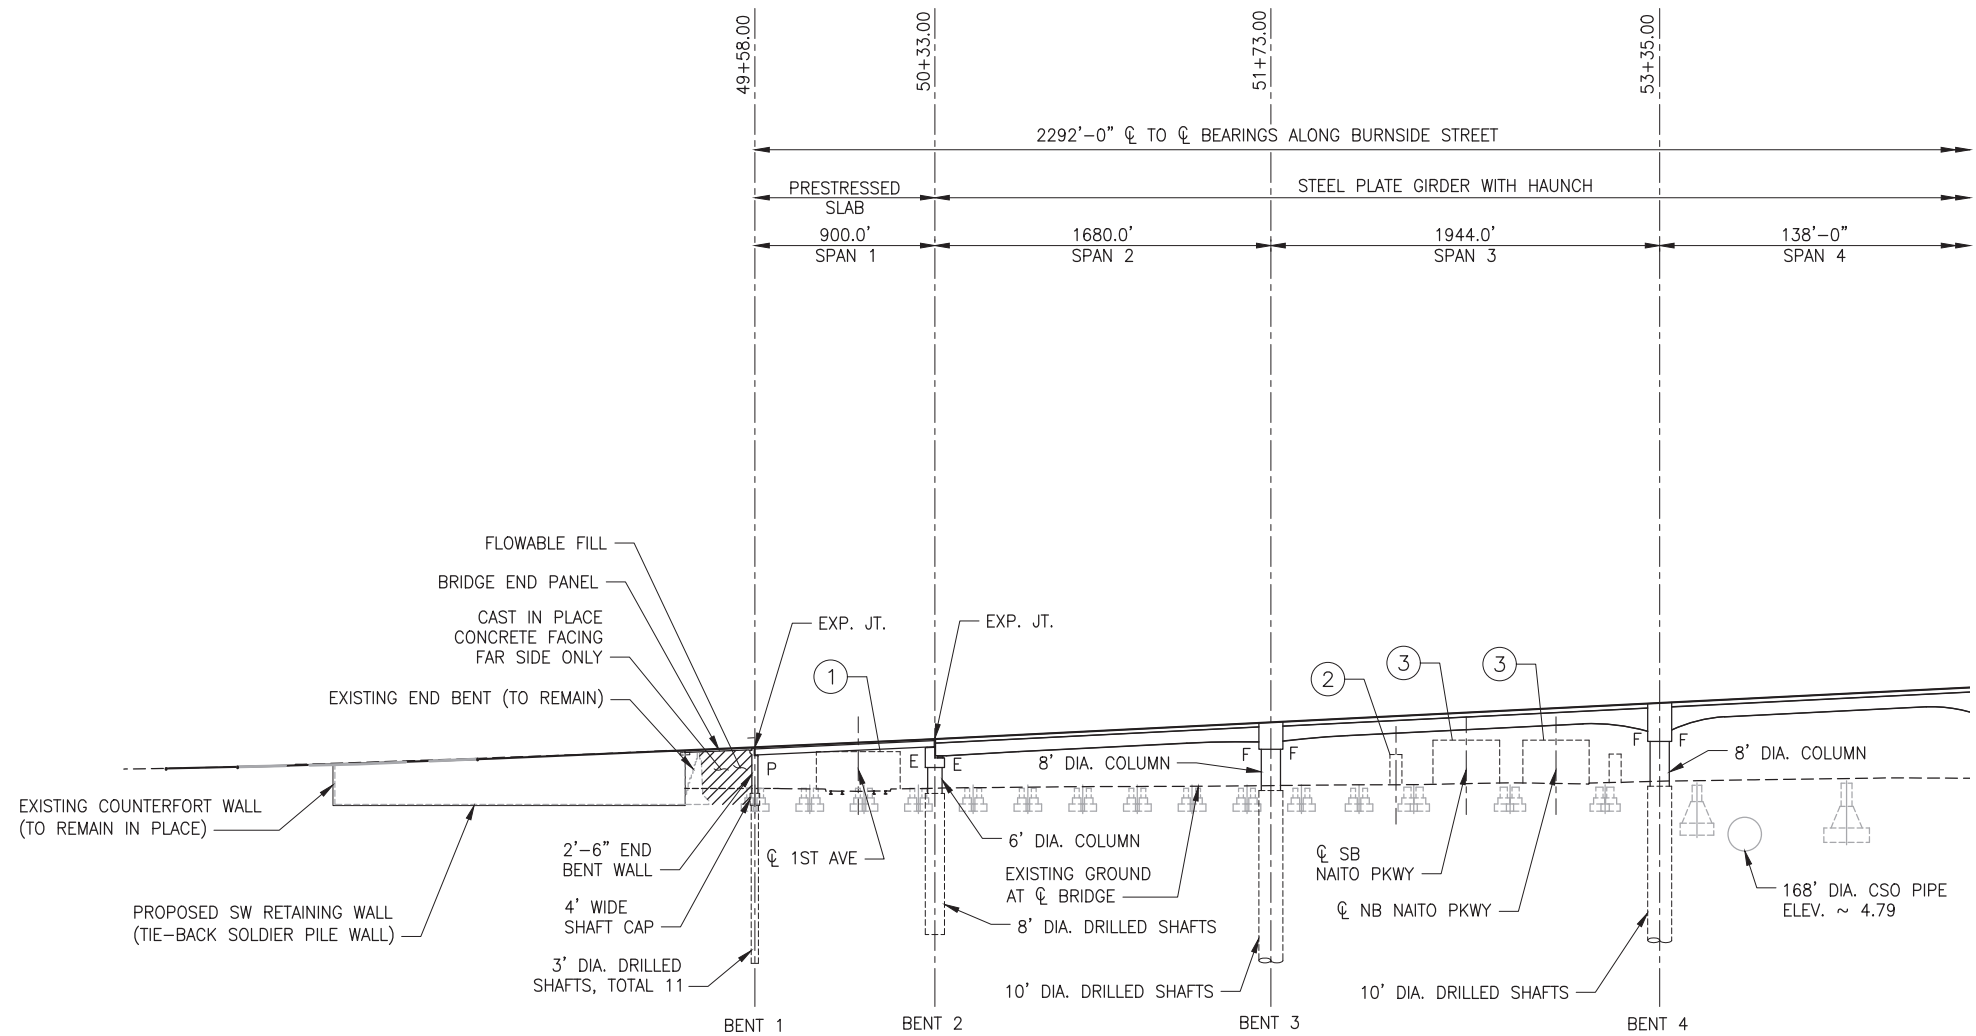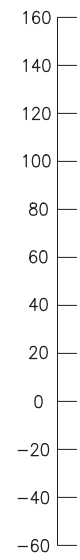


ELEVATION

CLEARANCE ENVELOPE LEGEND


①	LRT	15'-6"
②	PEDESTRIAN	12'-0"
③	CITY STREET	18'-0"
④	NAVIGATION	220'-0" W x 147'-0" H
⑤	HIGHWAY	17'-4"
⑥	UPRR	23'-6"
⑦	CITY STREET @ 3rd AVE	13'-8"

CONCEPTUAL PLANS
NOVEMBER 2021

MULTNOMAH COUNTY DEPARTMENT OF COMMUNITY SERVICES TRANSPORTATION DIVISION 1620 S.E. 190th AVE. PORTLAND, ORE. 97233-5999		Earthquake Ready Burnside Bridge Replacement Movable Bridge (Lift) With Refined Long-Span Cable Approach MULTNOMAH COUNTY	
DESIGNED BY: _____		DATE: 11/2021	
DRAFTED BY: _____		PROJECT NO.:	
CHECKED BY: _____		COUNTY ENGINEER	
NO. DATE:		Sheet No. BR02	

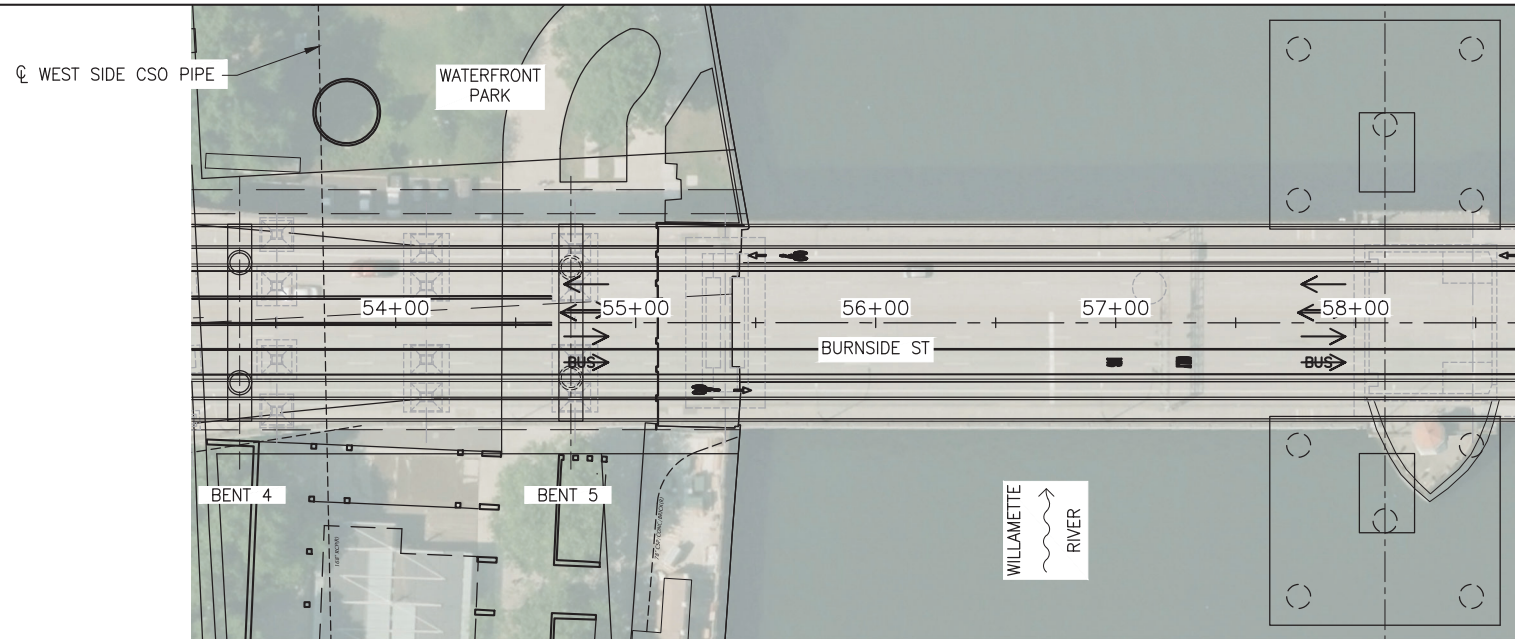

PLAN
SCALE: 1"=40'

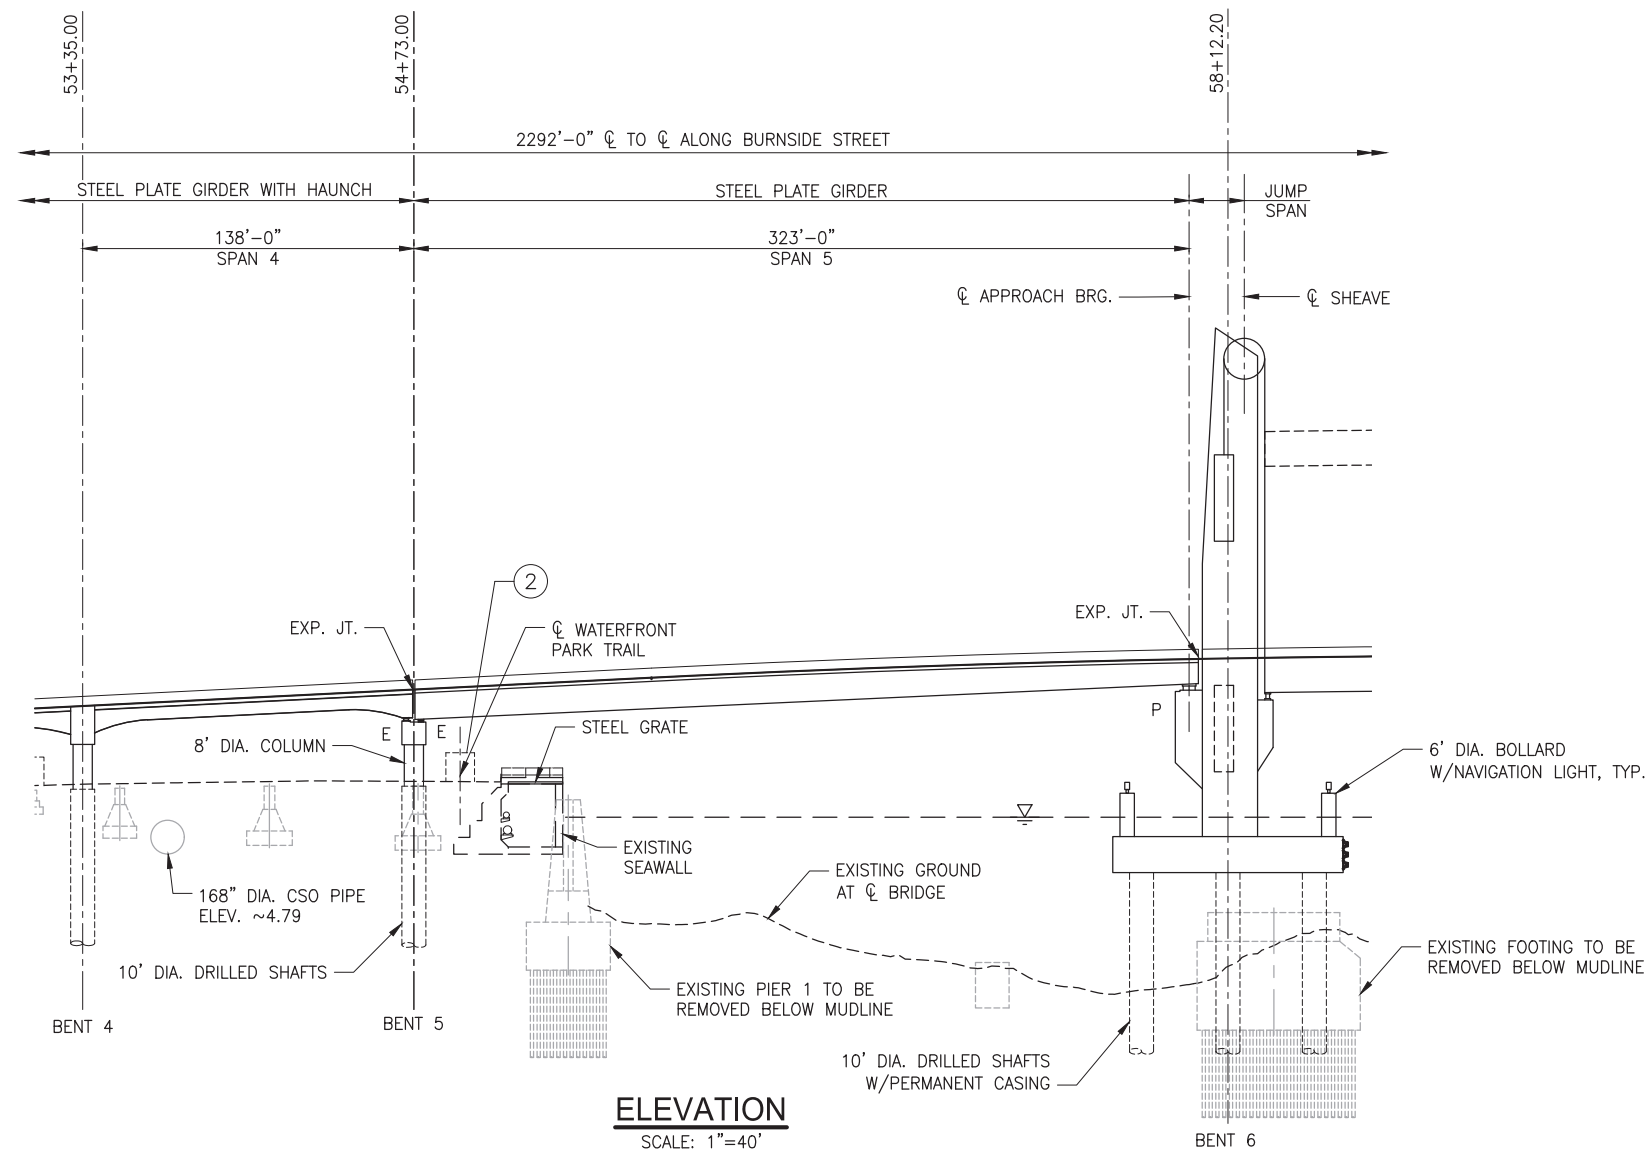


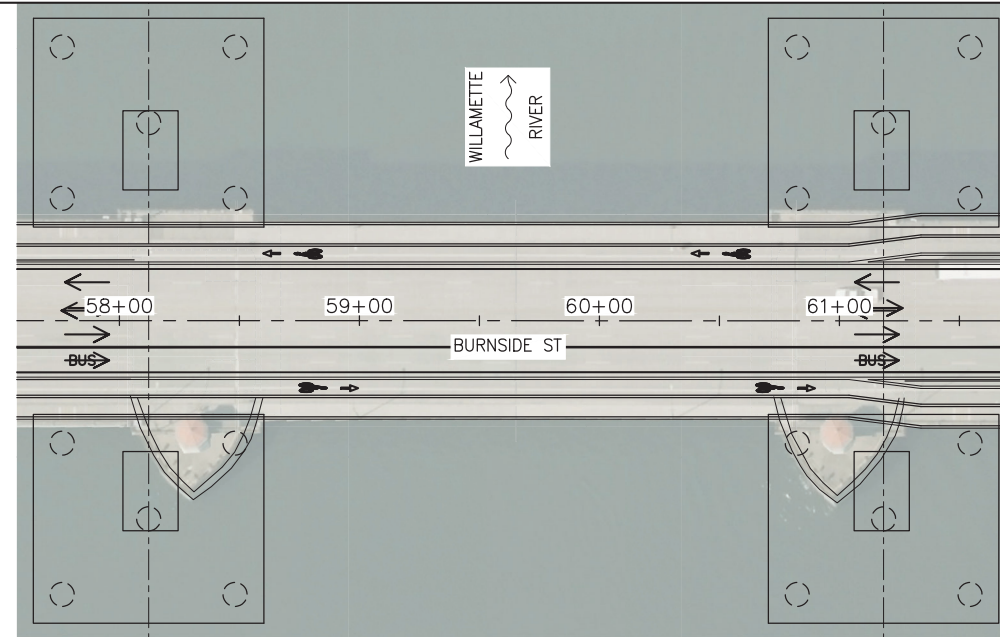
ELEVATION
SCALE: 1"=40'

160
140
120
100
80
60
40
20
0
-20
-40
-60
VERTICAL DATUM: NAVD88


CLEARANCE ENVELOPE LEGEND		
①	LRT	15'-6"
②	PEDESTRIAN	12'-0"
③	CITY STREET	18'-0"
④	NAVIGATION	220'-0" W x 147'-0" H
⑤	HIGHWAY	17'-4"
⑥	UPRR	23'-6"
⑦	CITY STREET @ 3rd AVE	13'-8"

CONCEPTUAL PLANS
NOVEMBER 2021

Earthquake Ready Burnside Bridge		Replacement Movable Bridge (Lift) With Refined Long-Span Cable Approach		MULTNOMAH COUNTY		DATE: 11/2021		PROJECT NO.:	
MULTNOMAH COUNTY DEPARTMENT OF COMMUNITY SERVICES 1620 S.E. 190th AVE. PORTLAND, ORE. 97233-5999				COUNTY ENGINEER					
DESIGNED BY: _____		_____		COUNTY ENGINEER					
DRAFTED BY: _____		_____		COUNTY ENGINEER					
CHECKED BY: _____		_____		COUNTY ENGINEER					
_____		_____		COUNTY ENGINEER					
_____		_____		COUNTY ENGINEER					
_____		_____							



PLAN
SCALE: 1"=40'

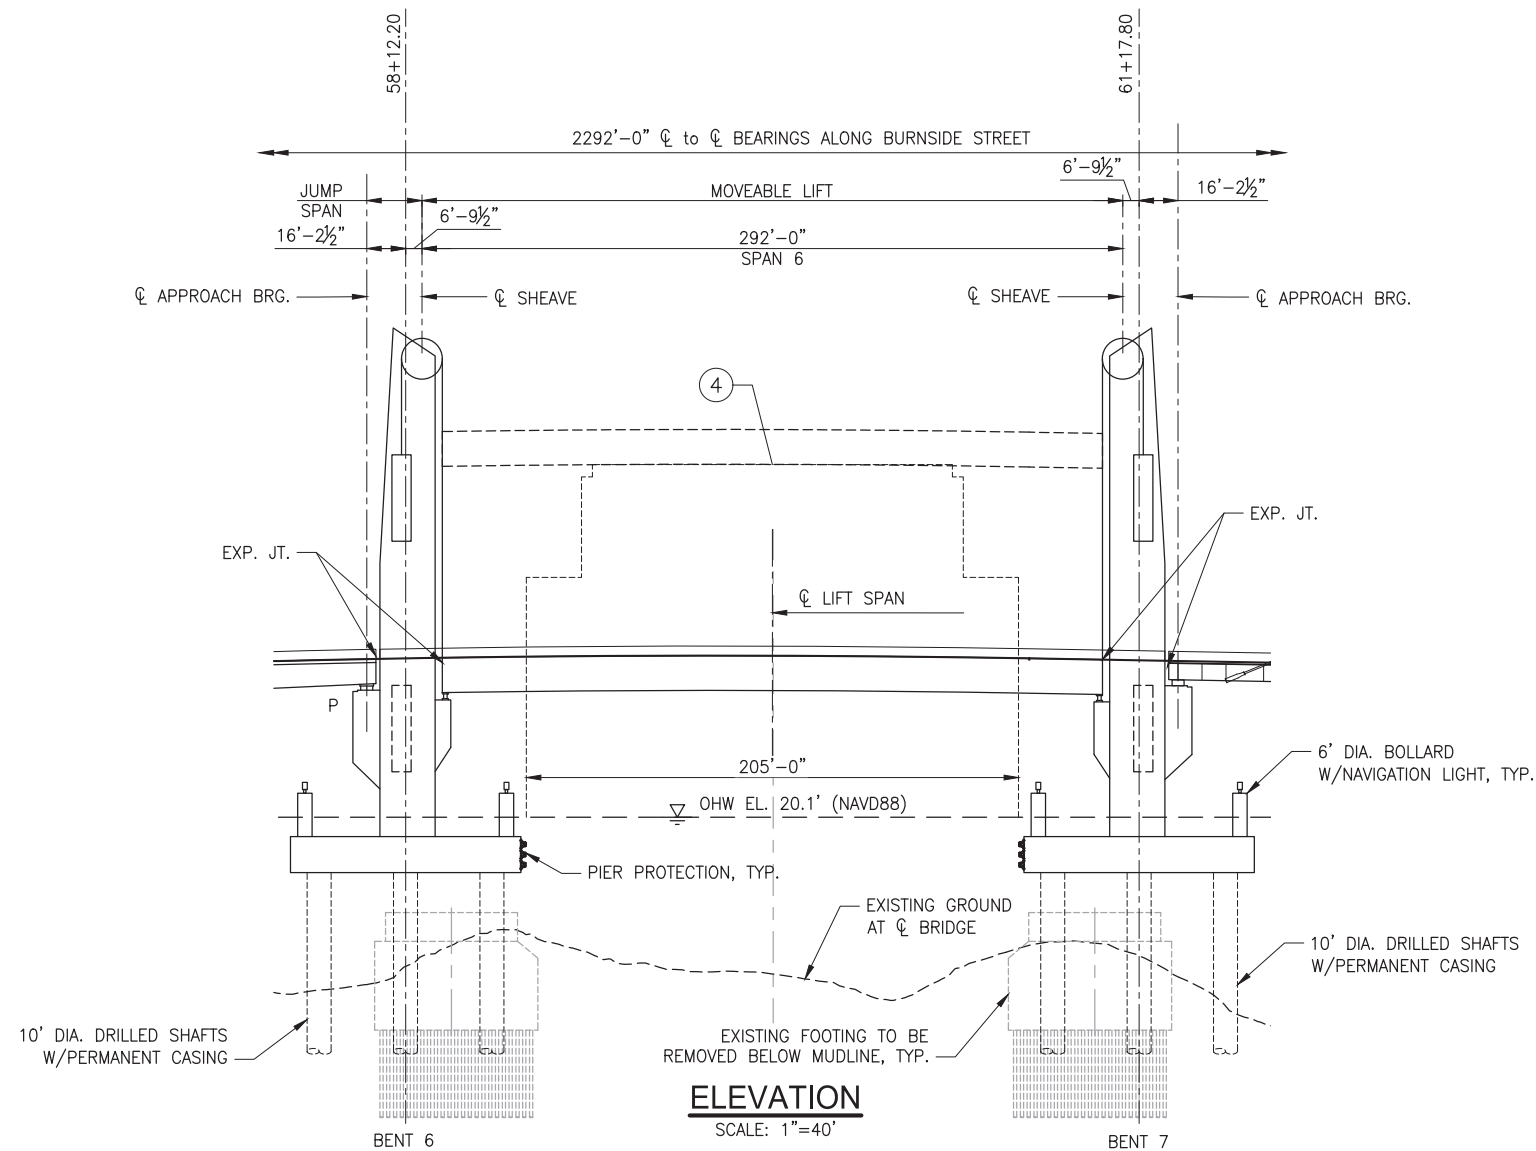


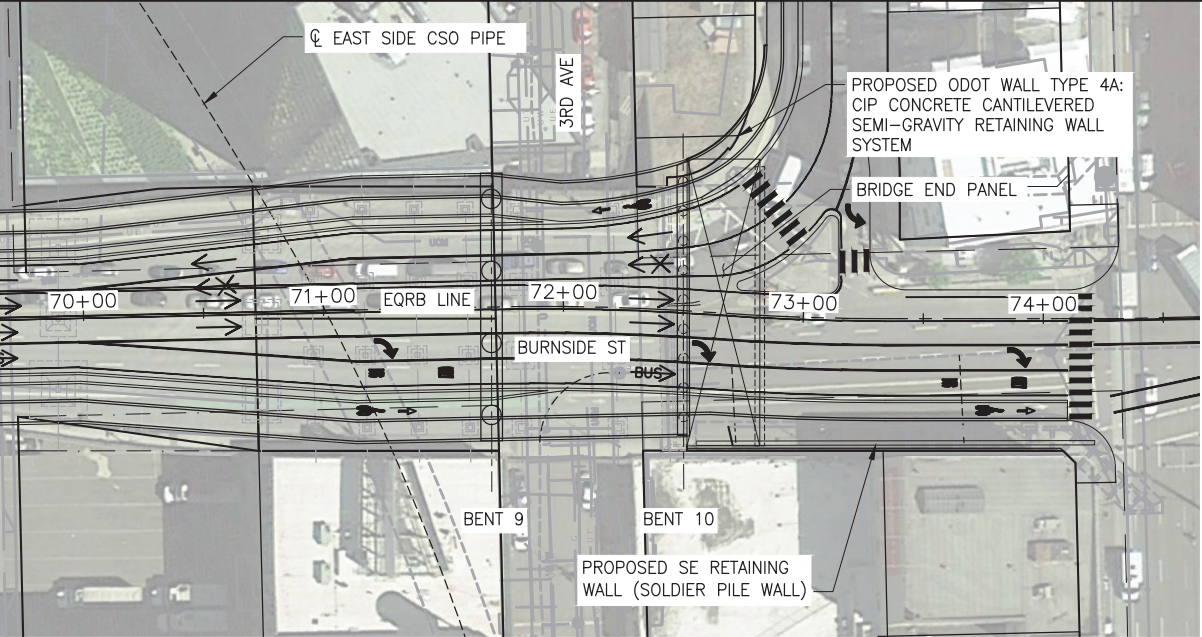
ELEVATION
SCALE: 1"=40'

CLEARANCE ENVELOPE LEGEND


①	LRT	15'-6"
②	PEDESTRIAN	12'-0"
③	CITY STREET	18'-0"
④	NAVIGATION	220'-0" W x 147'-0" H
⑤	HIGHWAY	17'-4"
⑥	UPRR	23'-6"
⑦	CITY STREET @ 3rd AVE	13'-8"

CONCEPTUAL PLANS
NOVEMBER 2021


Earthquake Ready Burnside Bridge		Replacement Movable Bridge (Lift) With Refined Long-Span Cable Approach		MULTNOMAH COUNTY		DATE: 11/2021		PROJECT NO.:	
DESIGNED BY: —		NO. DATE:				COUNTY ENGINEER		Sheet No. BR04	
DRAFTED BY: —									
CHECKED BY: —									



PLAN
SCALE: 1"=40'

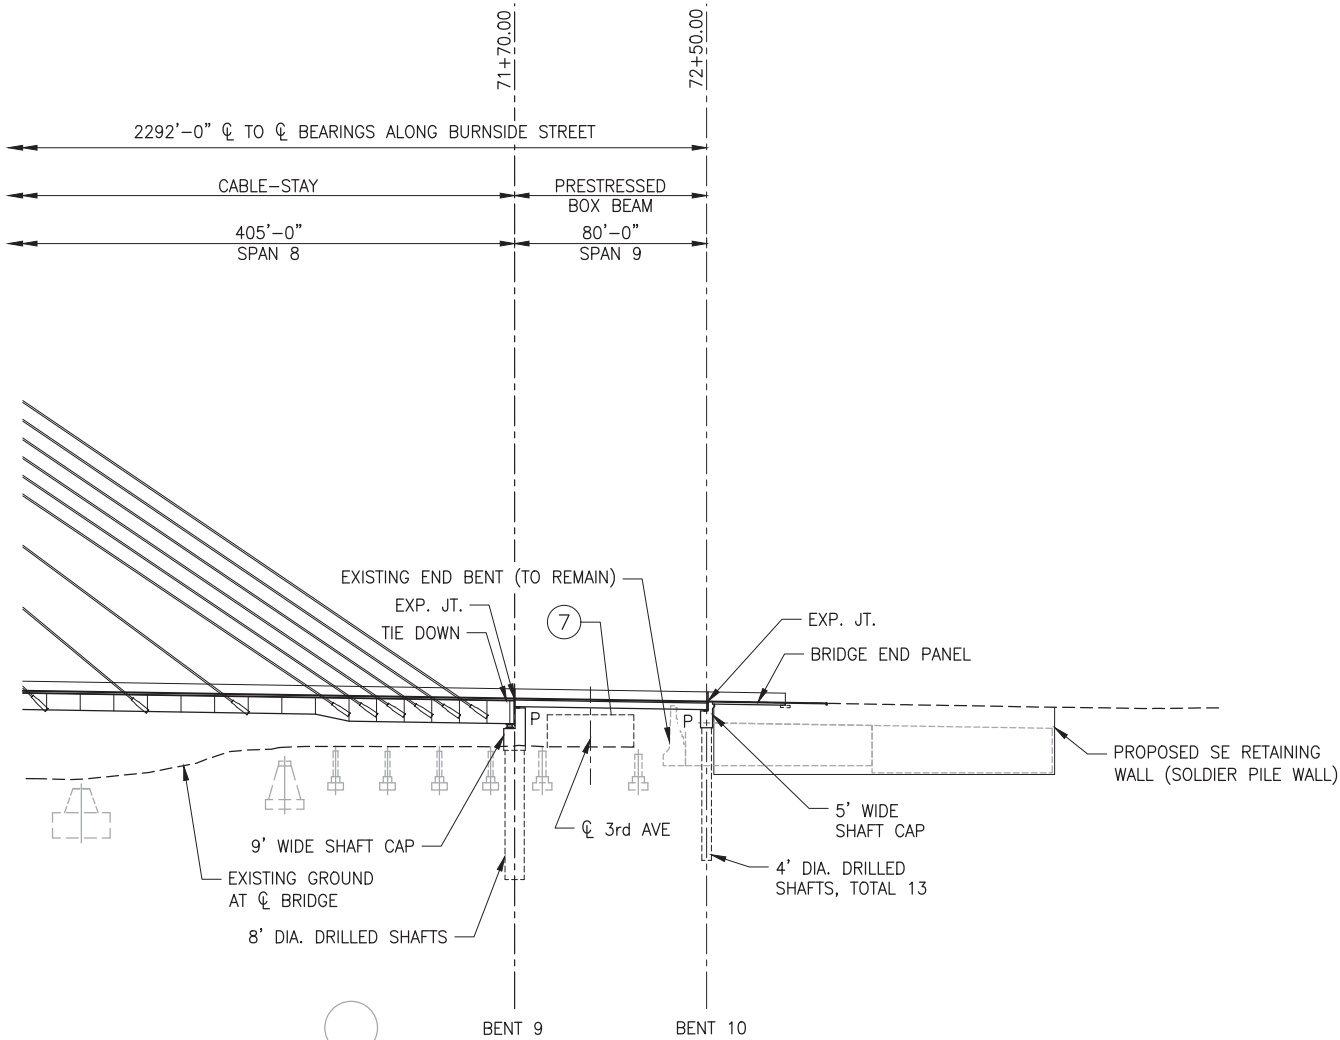

ELEVATION
SCALE: 1"=40'

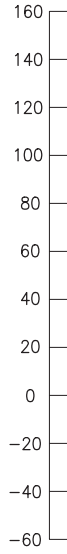


VERTICAL DATUM: NAVD88

CLEARANCE ENVELOPE LEGEND		
①	LRT	15'-6"
②	PEDESTRIAN	12'-0"
③	CITY STREET	18'-0"
④	NAVIGATION	220'-0" W x 147'-0" H
⑤	HIGHWAY	17'-4"
⑥	UPRR	23'-6"
⑦	CITY STREET @ 3rd AVE	13'-8"


CONCEPTUAL PLANS
NOVEMBER 2021

Earthquake Ready Burnside Bridge			
Replacement Movable Bridge (Lift) With Refined Long-Span Cable Approach			
MULTNOMAH COUNTY			
DATE: 11/2021		PROJECT NO.:	
			
MULTNOMAH COUNTY DEPARTMENT OF COMMUNITY SERVICES TRANSPORTATION DIVISION 1620 S.E. 190th AVE. PORTLAND, ORE. 97233-5999		COUNTY ENGINEER	
DESIGNED BY:	—		
DRAFTED BY:	—		
CHECKED BY:	—		
Sheet No. BR06			

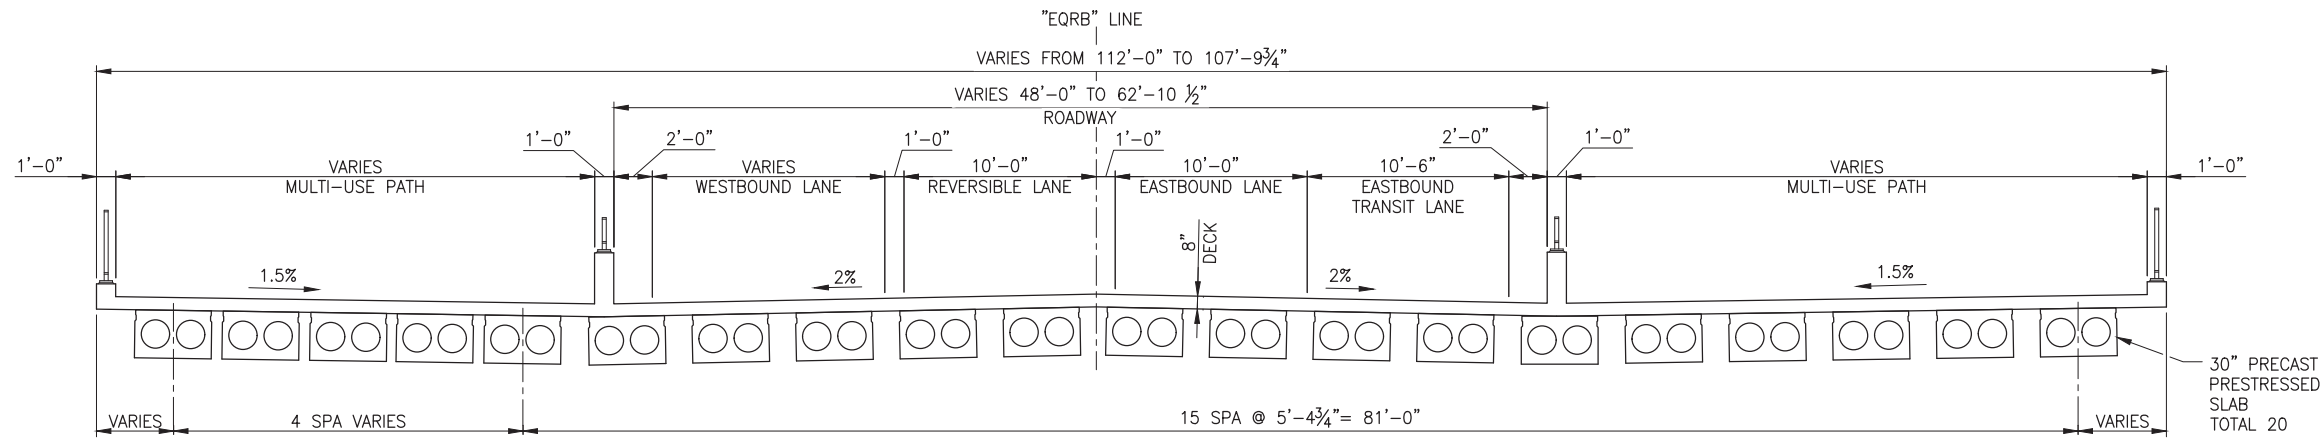


FULL WIDTH TYPICAL SECTION - SPAN 1

SCALE: 1" = 5'-0"
(LOOKING EAST, AT BENT 2)

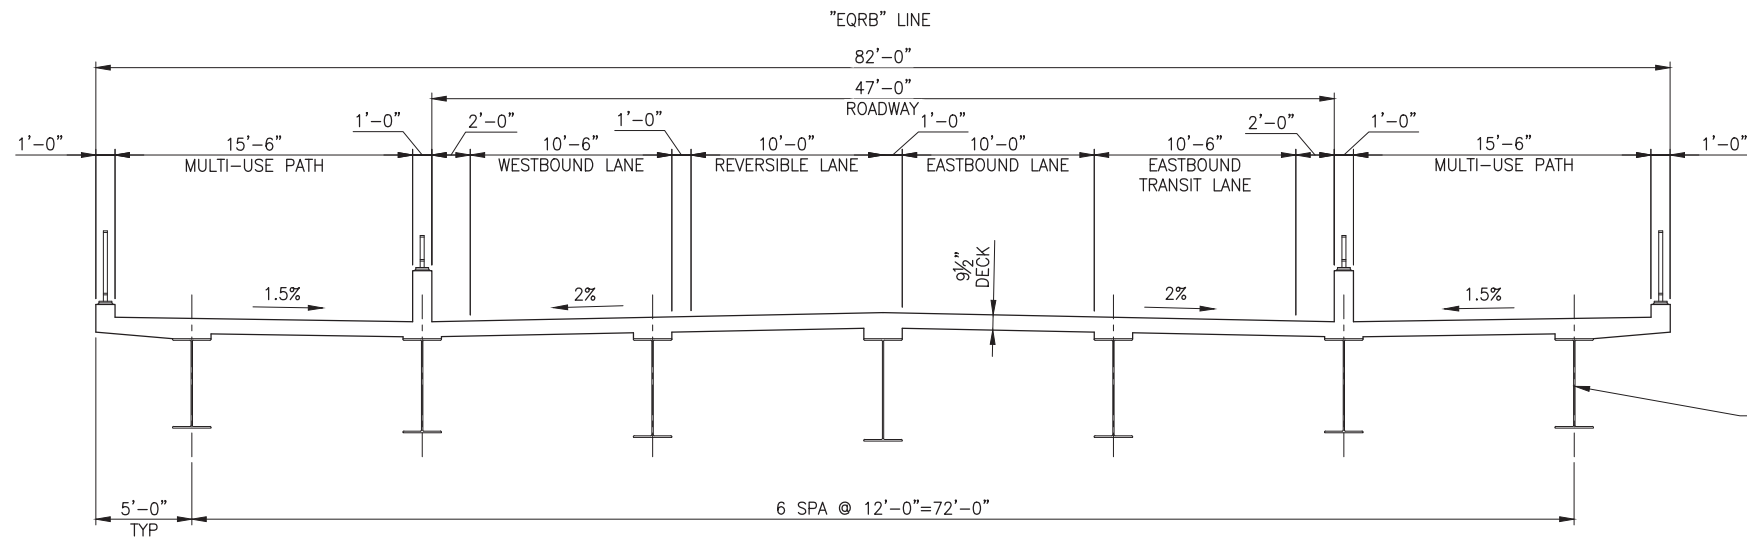

FULL WIDTH TYPICAL SECTION - SPAN 2 THRU 4

SCALE: 1" = 5'-0"
(LOOKING EAST, MID-SPAN)

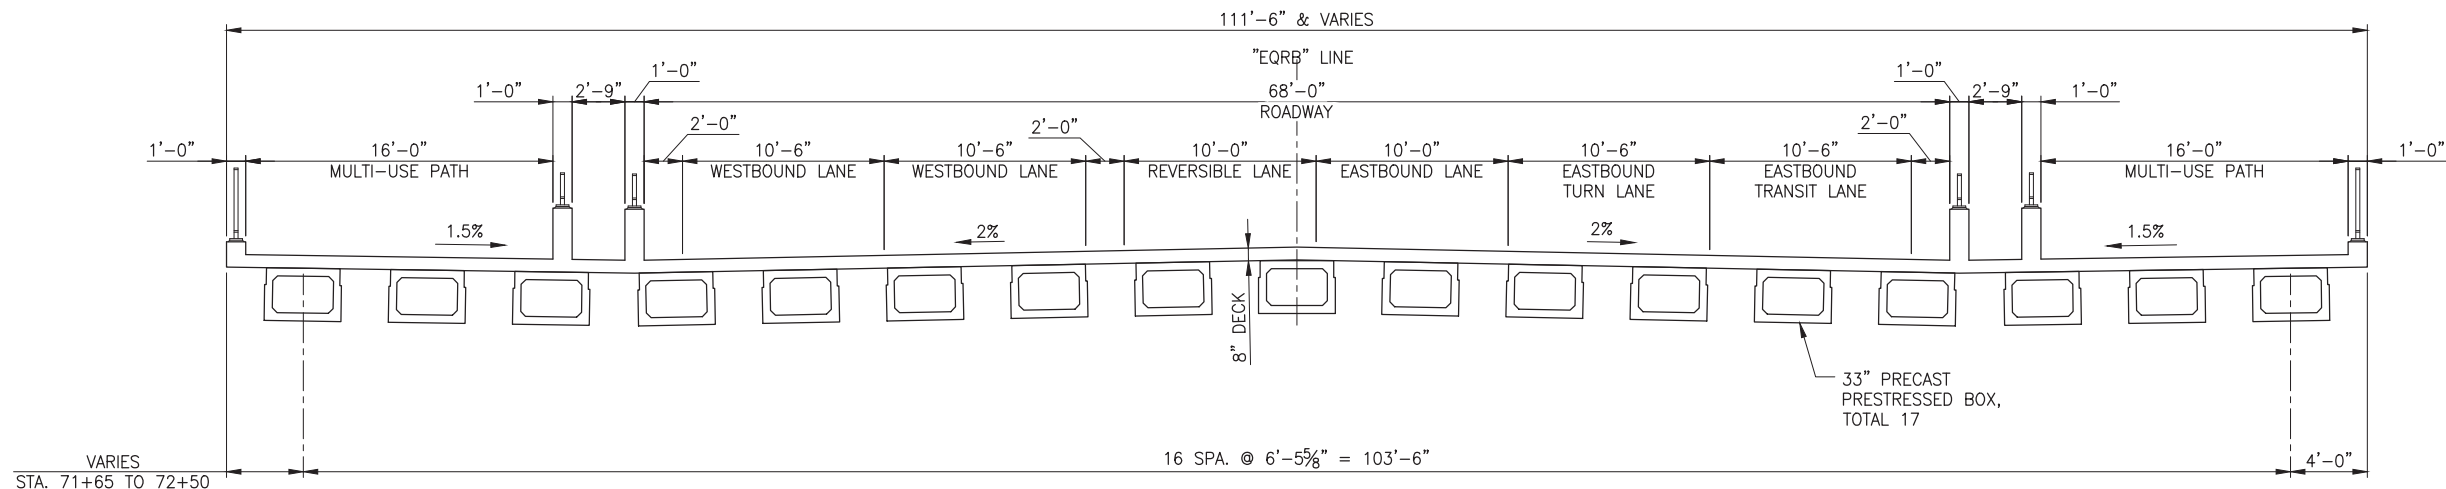

FULL WIDTH TYPICAL SECTION - SPAN 9, CABLE STAY SPAN

SCALE: 1" = 5'-0"
(LOOKING EAST, AT BENT 9)

NOTES:

1. FOR BRIDGE PROFILE, SEE ROADWAY SHEETS.

CONCEPTUAL PLANS
NOVEMBER 2021

Earthquake Ready Burnside Bridge

Replacement Alternative with
Long-span Approach (Lift)

MULTNOMAH COUNTY

DATE: 11/2021 PROJECT NO.:

MULTNOMAH COUNTY

DEPARTMENT OF COMMUNITY SERVICES
TRANSPORTATION DIVISION
1620 S.E. 190th AVE. PORTLAND, ORE. 97233-5999




COUNTY ENGINEER

DESIGNED BY: |
DRAFTED BY: |
CHECKED BY: |

REVISIONS

NO. DATE:

Sheet No.
BR07

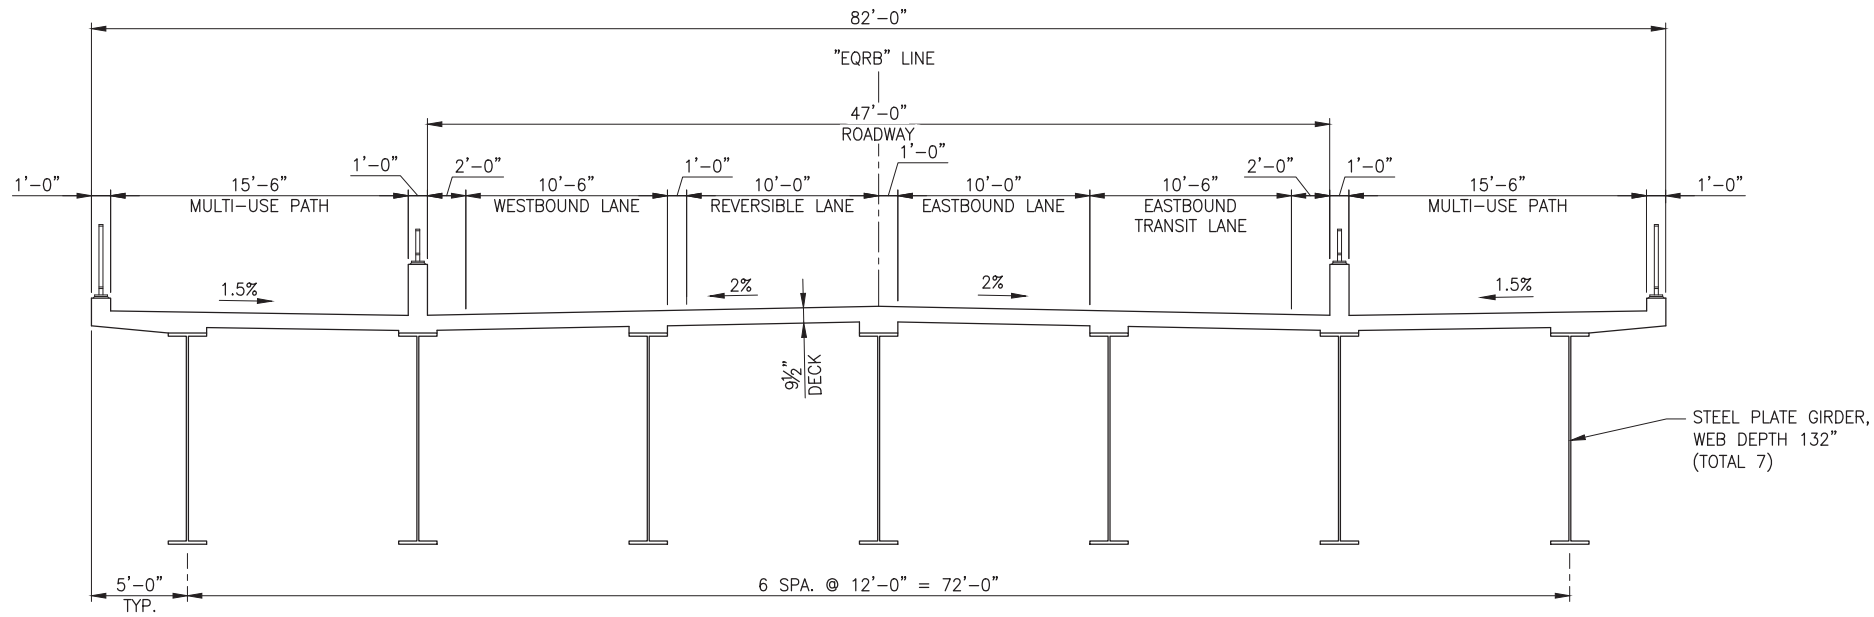

FULL WIDTH TYPICAL SECTION - SPAN 5
SCALE: 1" = 5'-0"
(LOOKING EAST)

CONCEPTUAL PLANS
NOVEMBER 2021


Earthquake Ready Burnside Bridge	
Typical Section at Conventional-L Approach	
MULTNOMAH COUNTY	
DATE: 11/2021	PROJECT NO.:

MULTNOMAH COUNTY DEPARTMENT OF COMMUNITY SERVICES TRANSPORTATION DIVISION 1620 S.E. 190th AVE. PORTLAND, ORE. 97233-5999		COUNTY ENGINEER

DESIGNED BY:	-
DRAFTED BY:	-
CHECKED BY:	-


NO. DATE:	REVISIONS

Sheet No.	BR08
-----------	------

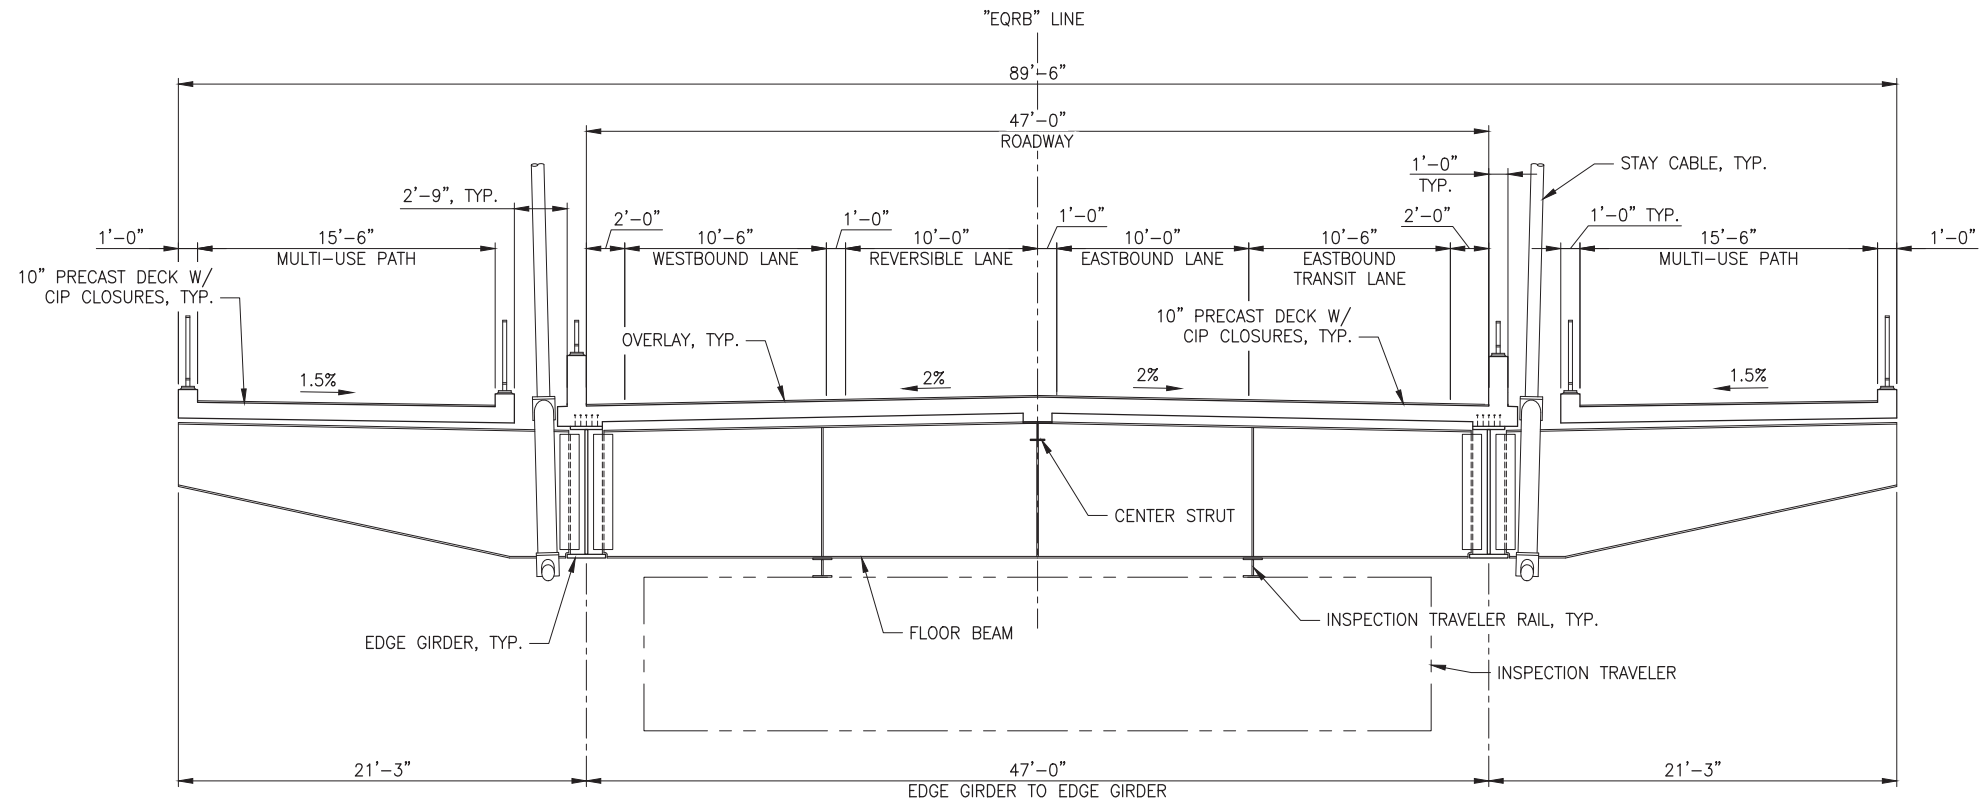

4-LANE TYPICAL SECTION - CABLE-STAY SPAN

SCALE: 1" = 5'-0"
(LOOKING EAST)

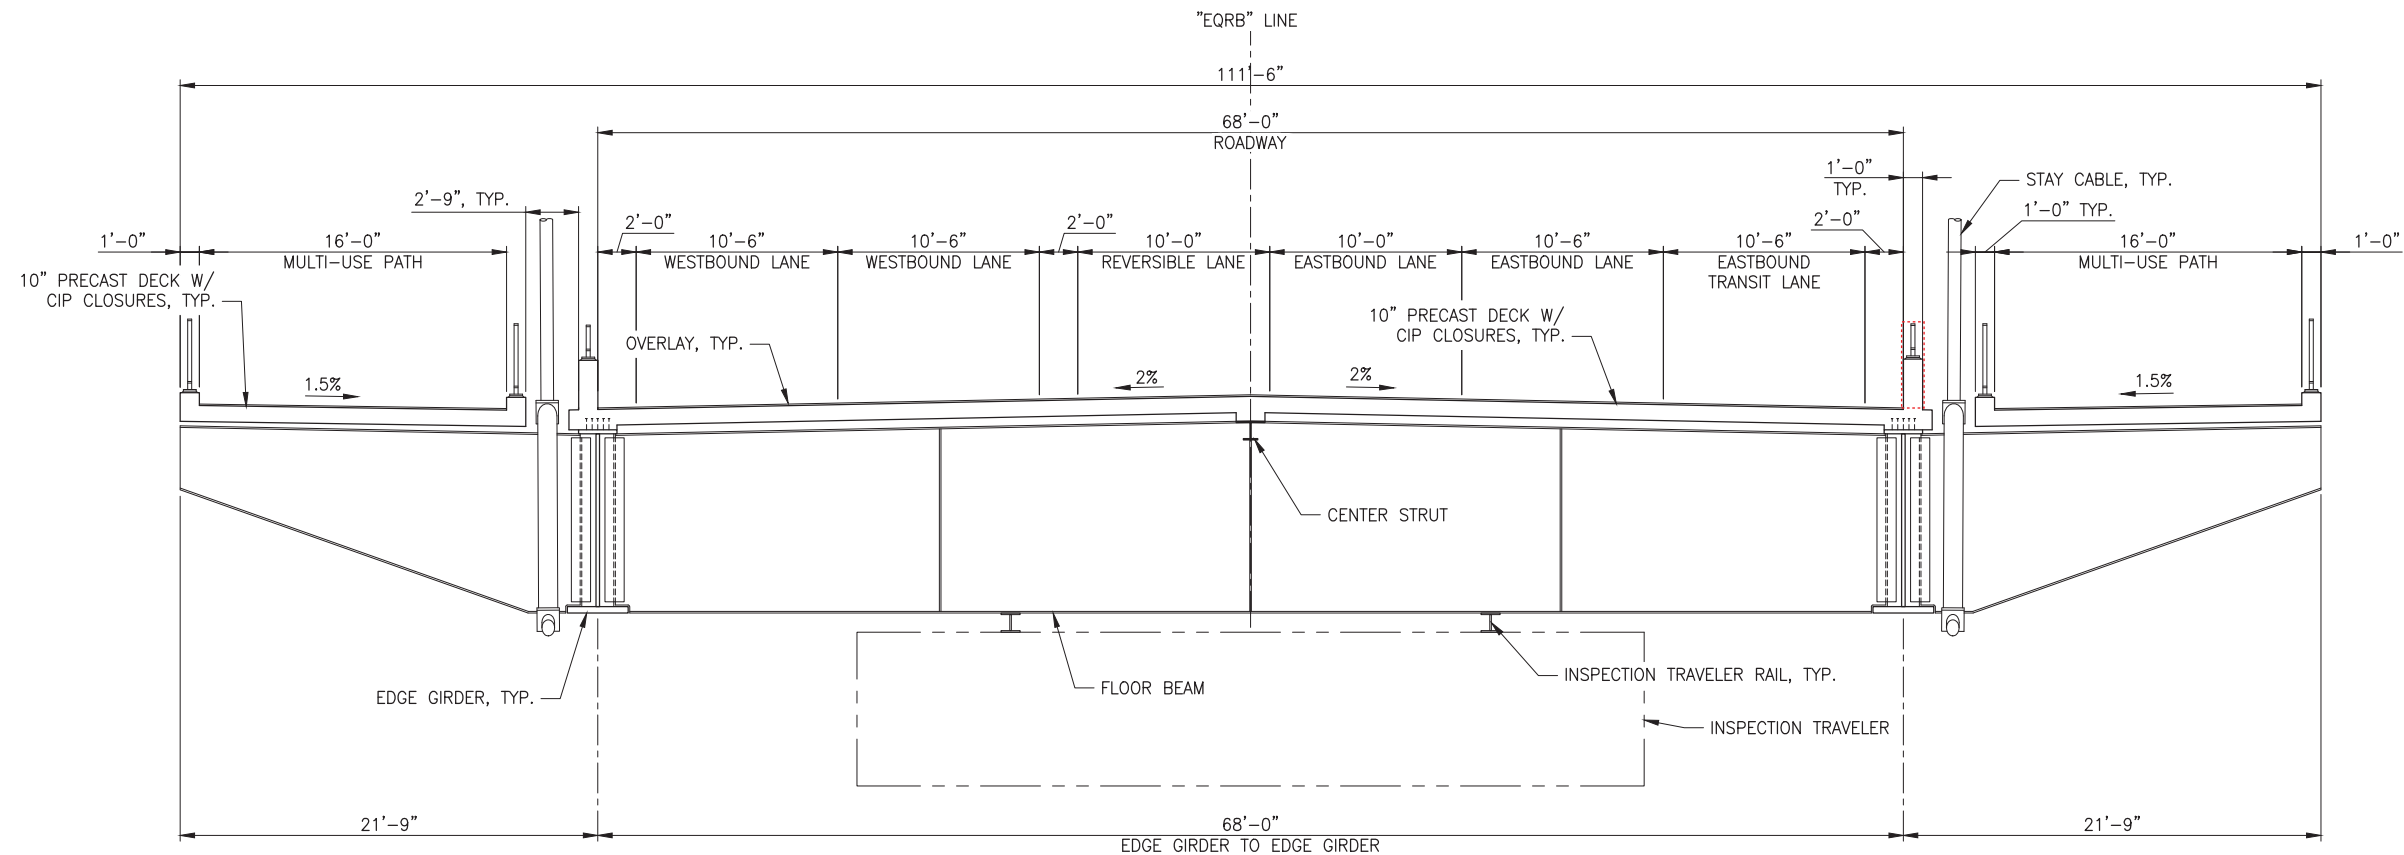



6-LANE TYPICAL SECTION - CABLE-STAY SPAN


SCALE: 1" = 5'-0"
(LOOKING EAST)

CONCEPTUAL PLANS
NOVEMBER 2021


Earthquake Ready Burnside Bridge		Typical Section at Long Approach		MULTNOMAH COUNTY	
DESIGNED BY: _____		DRAFTED BY: _____		DATE: 11/2021	
NO. DATE: _____		CHECKED BY: _____		PROJECT NO.:	
REVISIONS		MULTNOMAH COUNTY		COUNTY ENGINEER	
DEPARTMENT OF COMMUNITY SERVICES		TRANSPORTATION DIVISION		1620 S.E. 190th AVE. PORTLAND, ORE. 97233-5999	
Sheet No.		BR09			

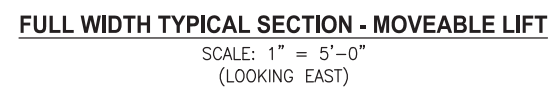


Sheet No. BR10	REVISIONS		DESIGNED BY: —	<div style="text-align: center;">  <p>MULTNOMAH COUNTY DEPARTMENT OF COMMUNITY SERVICES TRANSPORTATION DIVISION 1620 S.E. 190th AVE. PORTLAND, ORE. 97233-5999</p> </div>	<div style="text-align: center;"> COUNTY ENGINEER </div>	EARTHQUAKE READY BURNSIDE BRIDGE <i>Typical Section at Movable Span</i>
	NO. DATE:	DRAFTED BY: —				
		CHECKED BY: —				
			DATE: 11/7/2021	PROJECT NO.:		

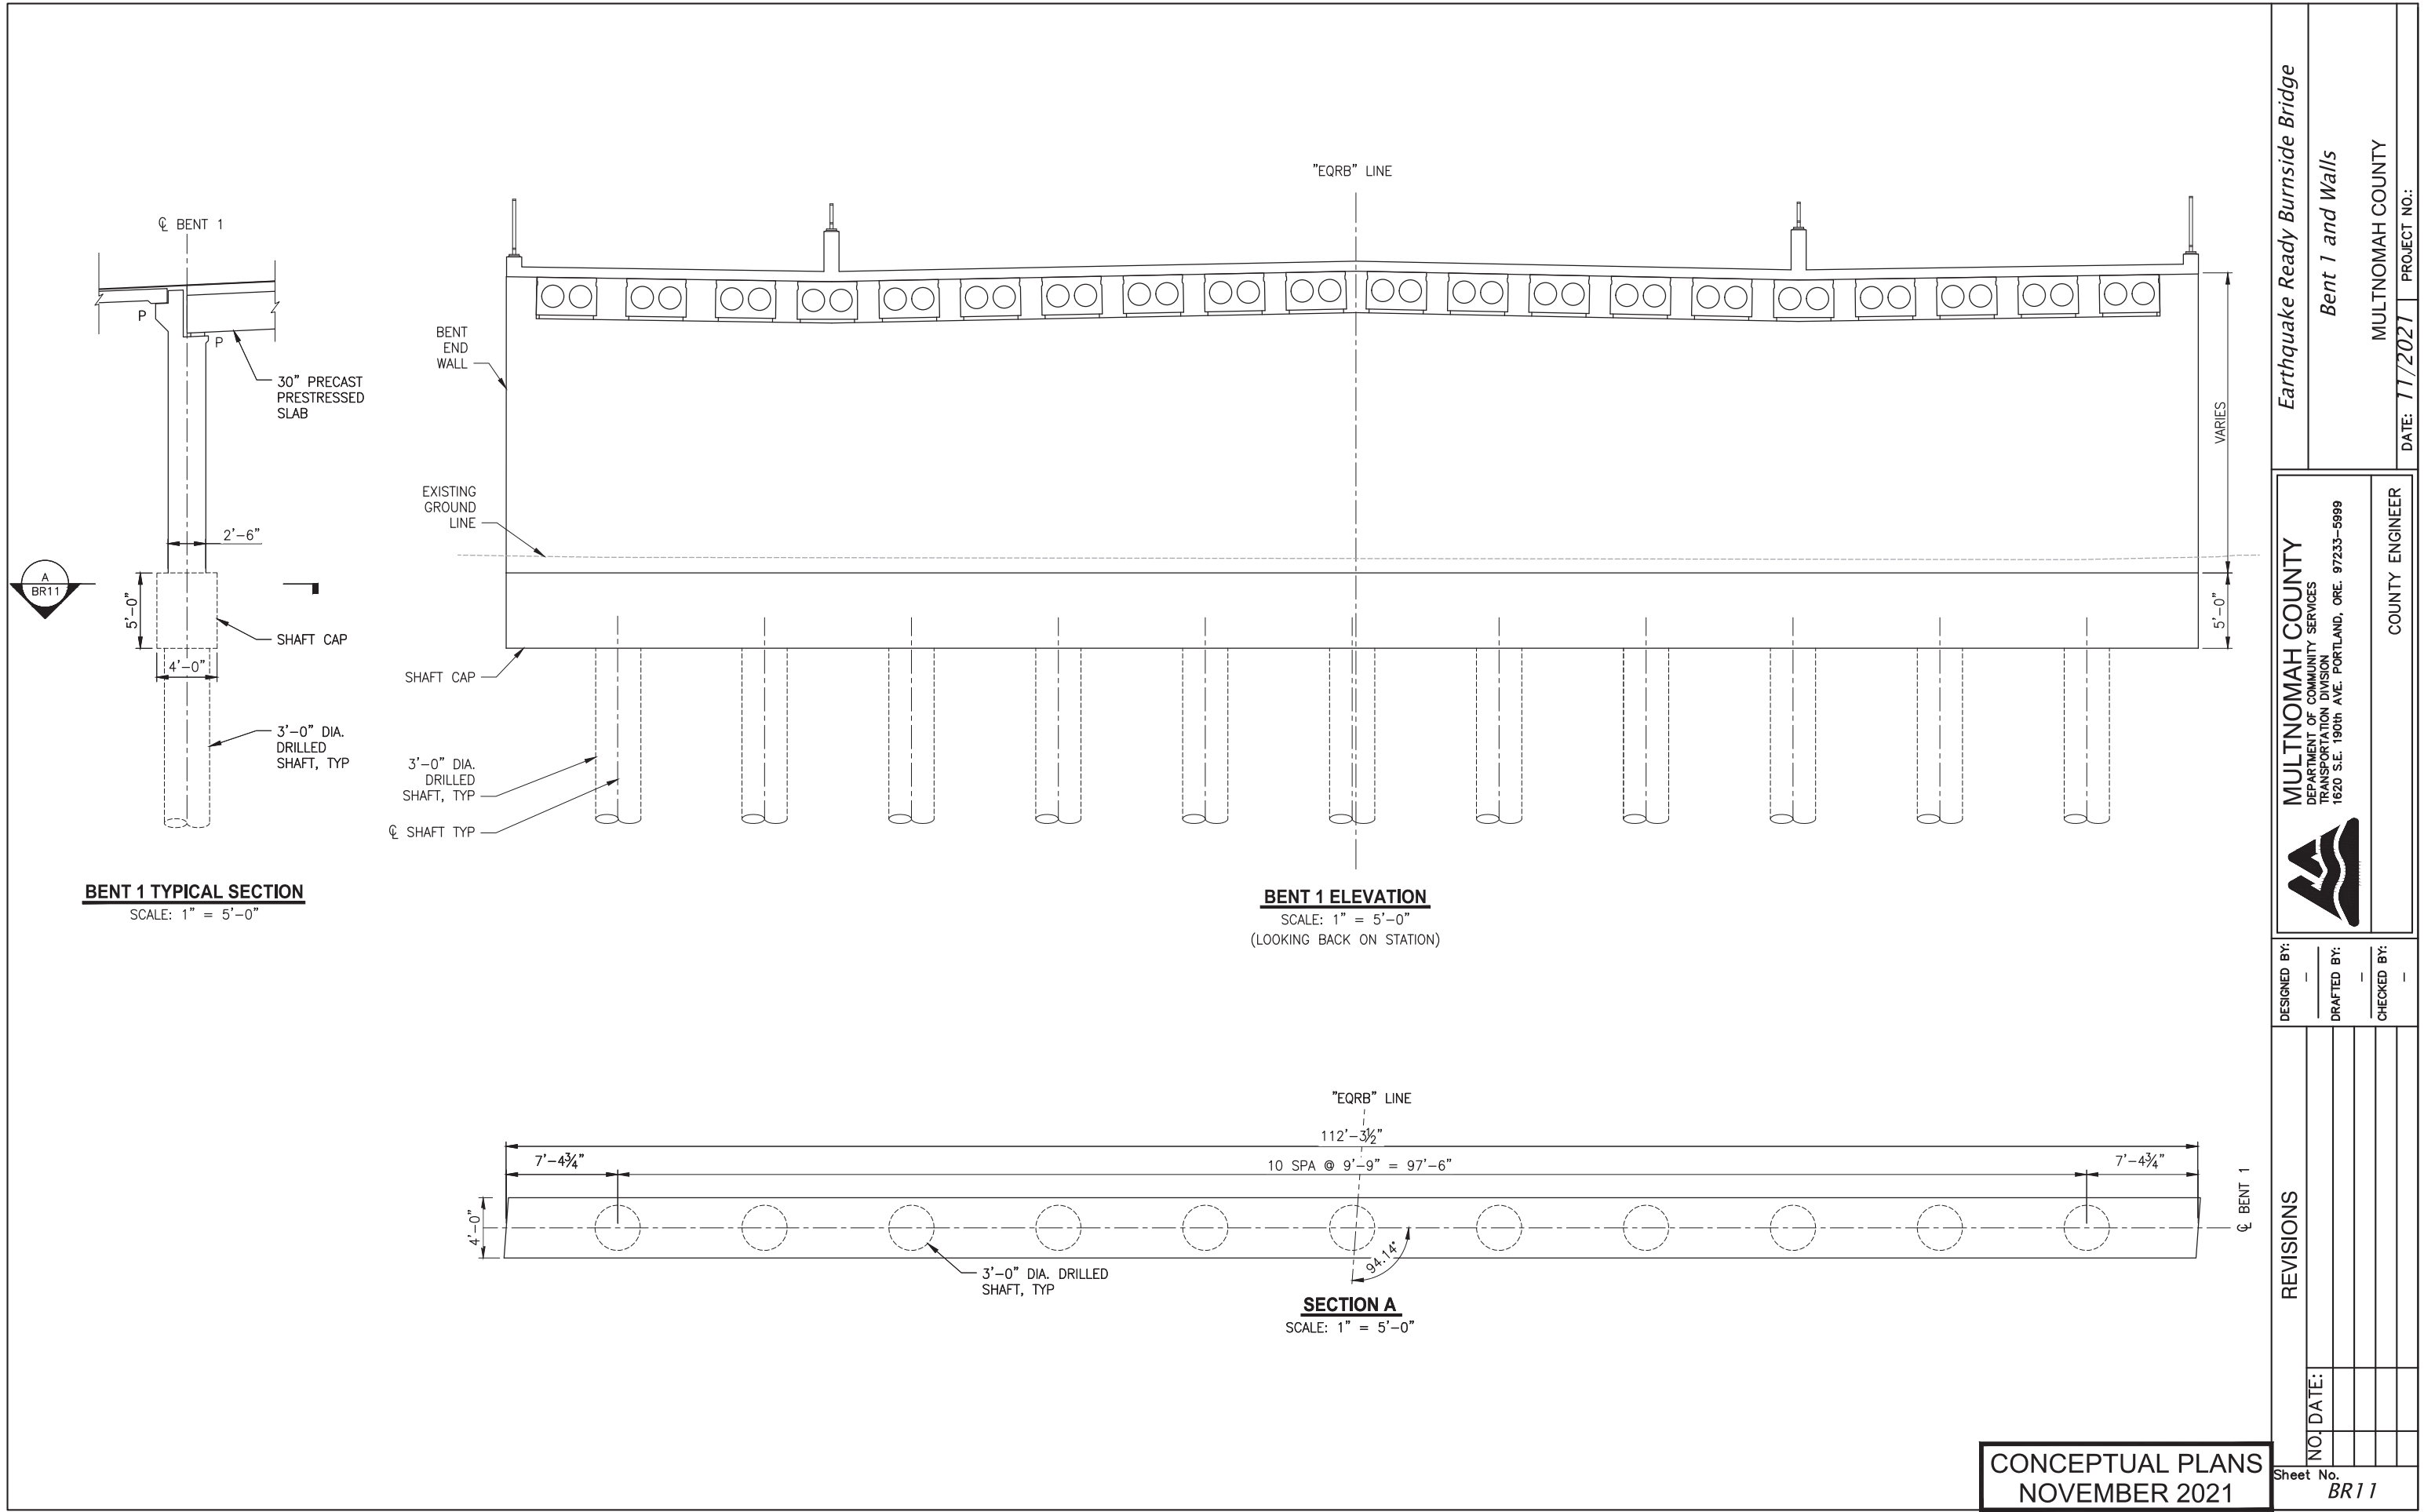


Earthquake Ready Burnside Bridge		Bent 1 and Walls		MULTNOMAH COUNTY		DATE: 11/2021		PROJECT NO.:	
DESIGNED BY:		DRAFTED BY:		CHECKED BY:		NO.		DATE:	
-		-		-		-		-	
-		-		-		-		-	
-		-		-					

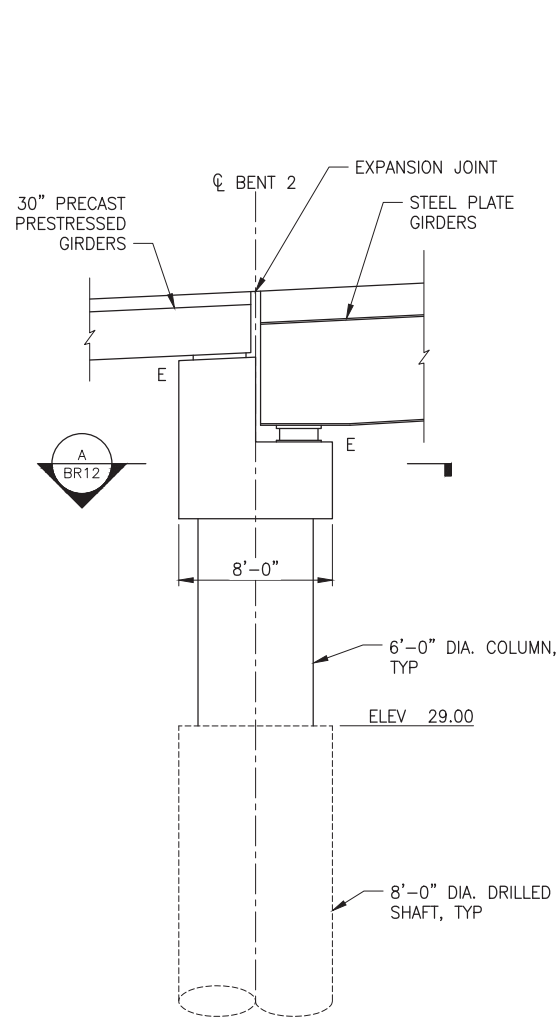

BENT 2 ELEVATION
SCALE: 1" = 5'-0"

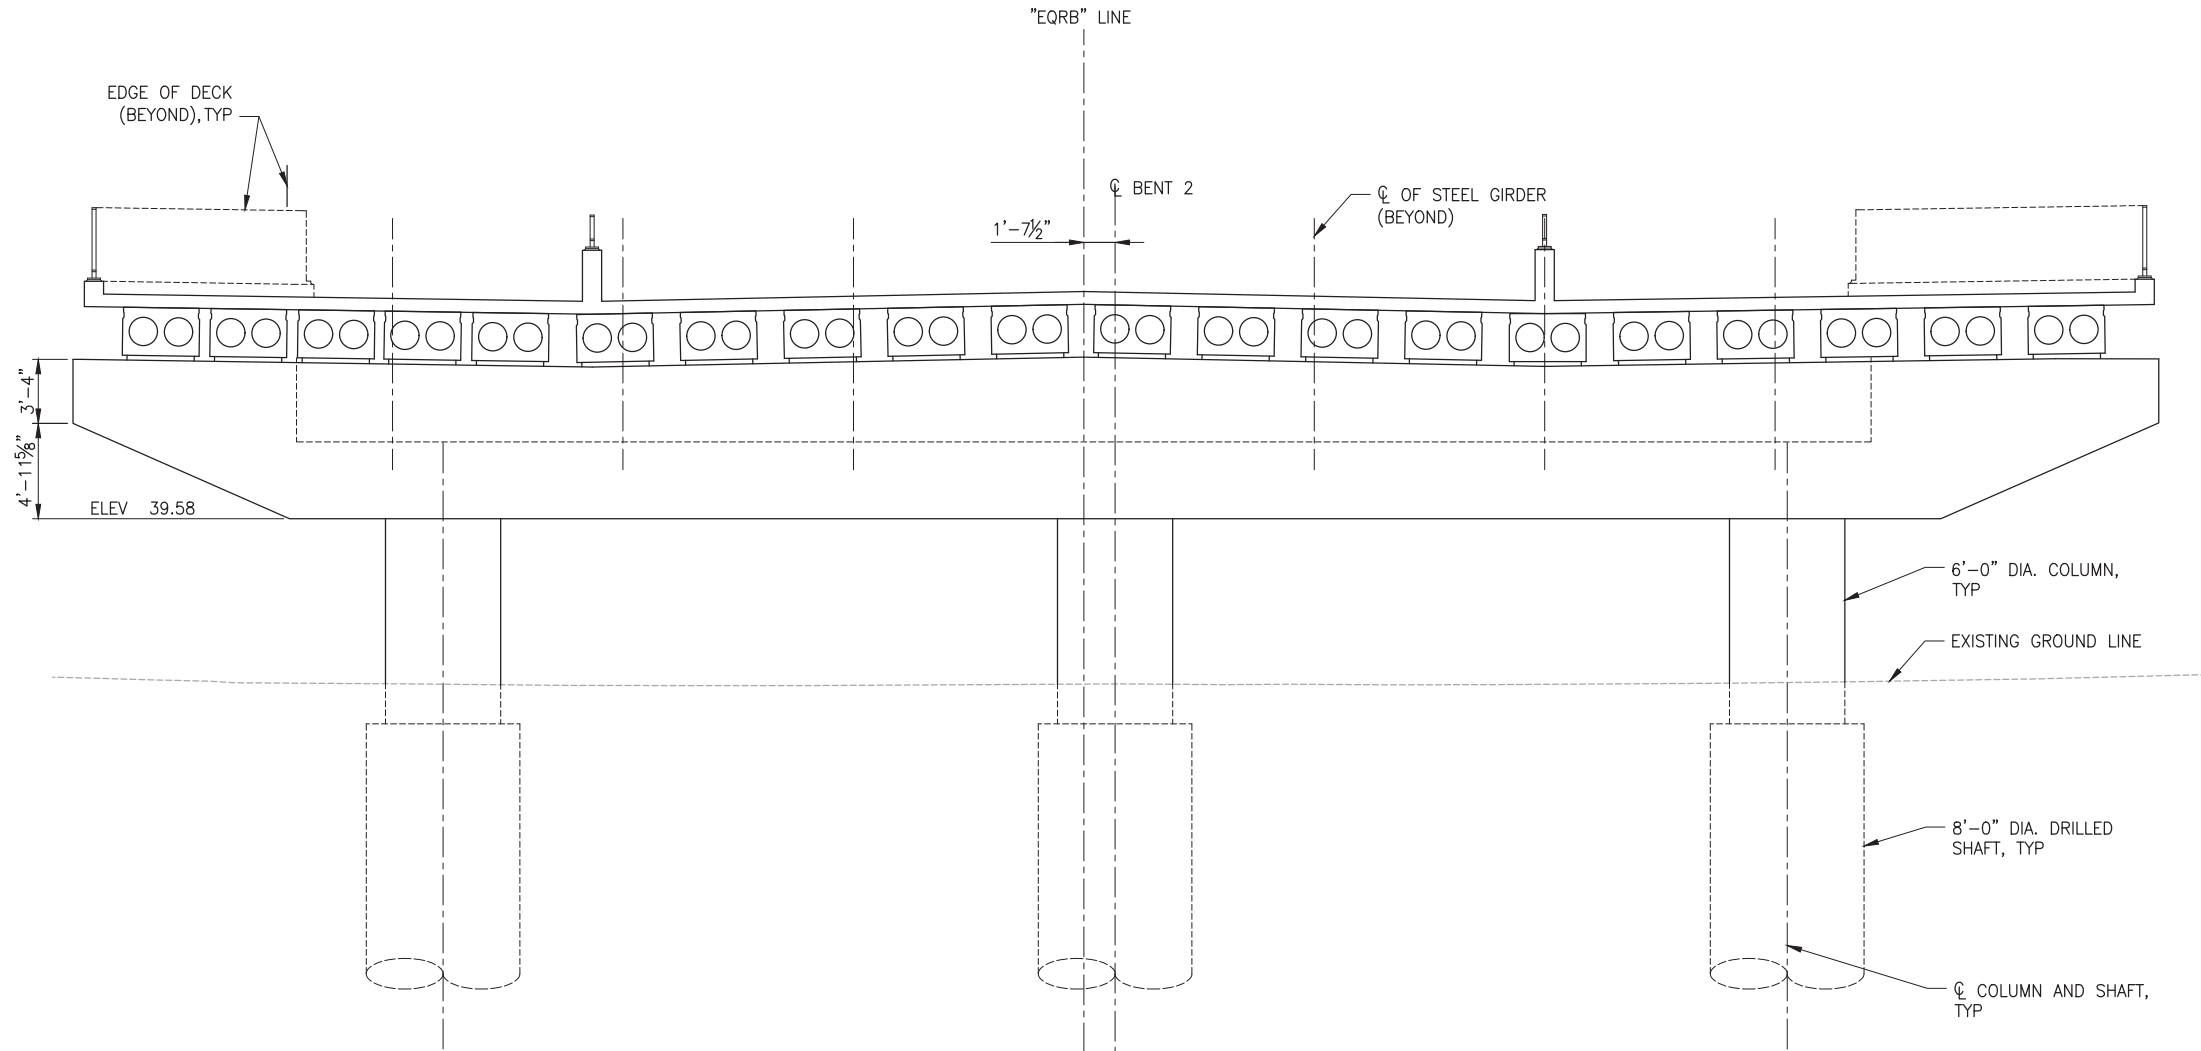

BENT 2 TYPICAL SECTION
SCALE: 1" = 5'-0"
(LOOKING AHEAD ON STATION)
STEEL PLATE GIRDERS OMITTED FOR CLARITY

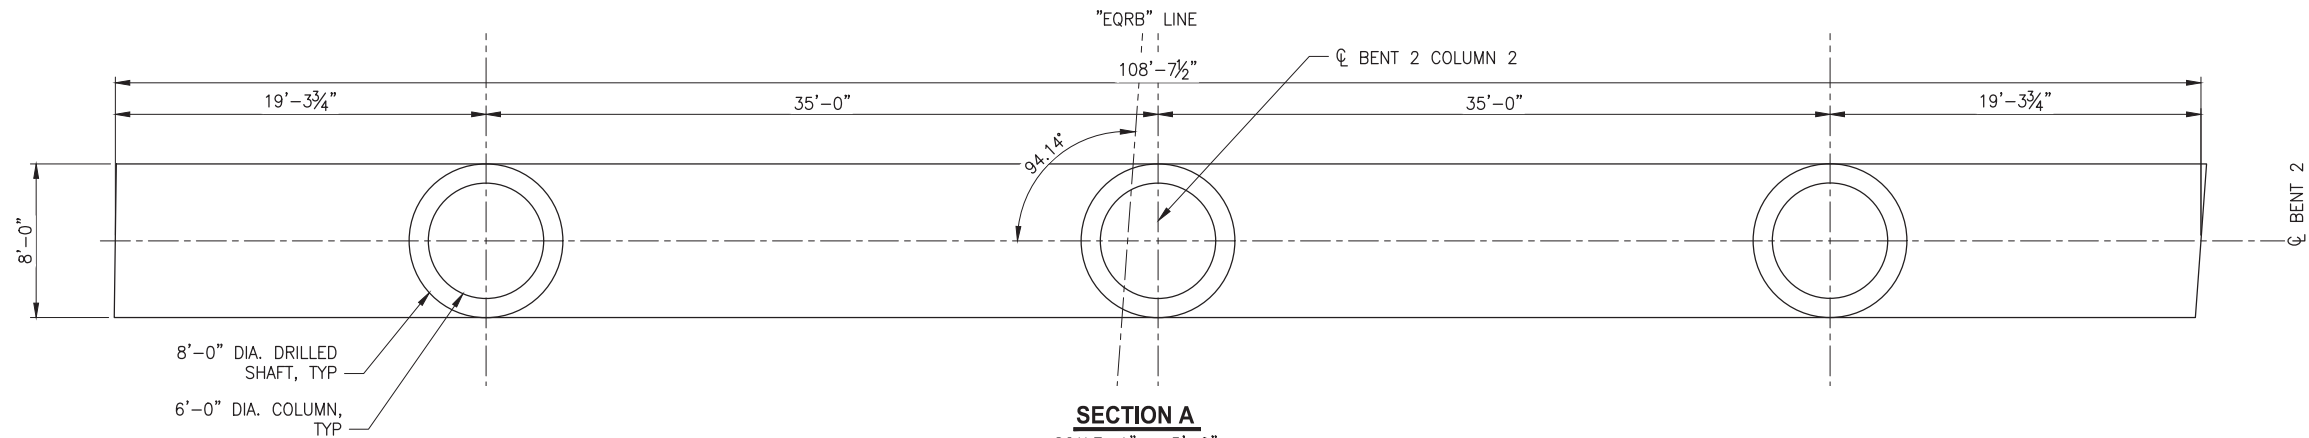


SECTION A
SCALE: 1" = 5'-0"

CONCEPTUAL PLANS
NOVEMBER 2021


		Earthquake Ready Burnside Bridge	
		Bent 2	
		MULTNOMAH COUNTY	
DATE: 11/2021		PROJECT NO.:	

		MULTNOMAH COUNTY DEPARTMENT OF COMMUNITY SERVICES TRANSPORTATION DIVISION 1620 S.E. 190th AVE. PORTLAND, ORE. 97233-5999	
DESIGNED BY: —		COUNTY ENGINEER	
DRAFTED BY: —			
CHECKED BY: —			

REVISIONS			
NO.	DATE:		

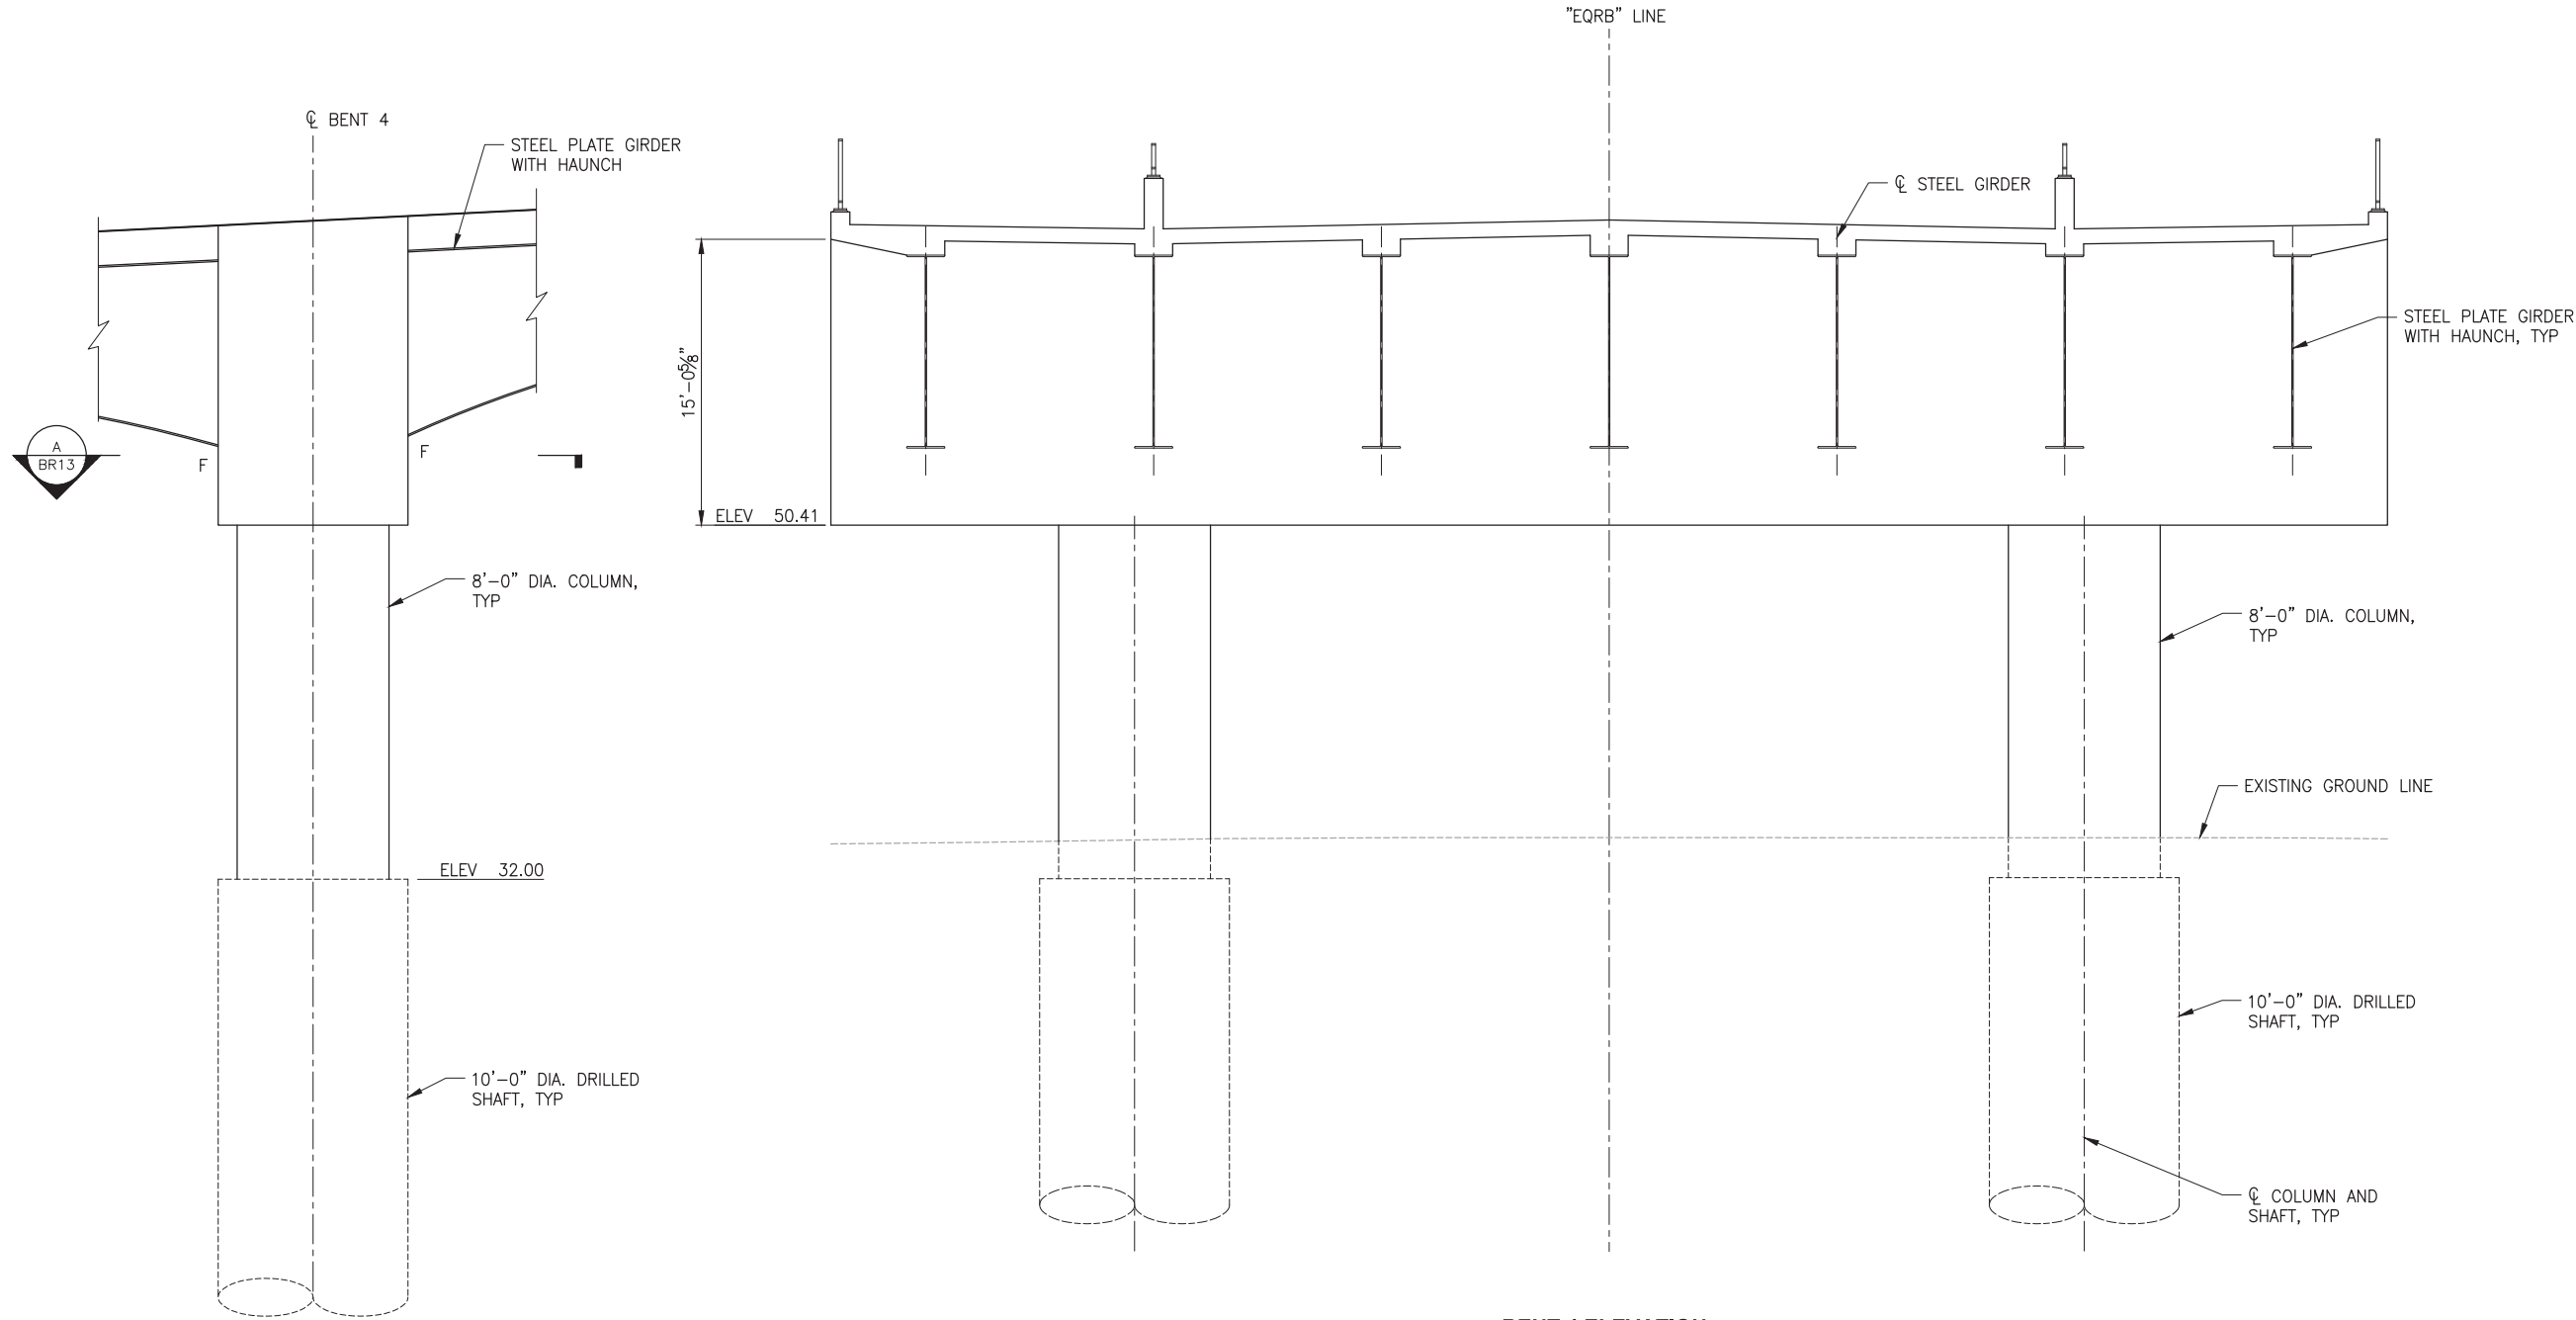


BENT 4 TYPICAL SECTION
SCALE: 1" = 5'-0"
(BENT 3 SIMILAR)

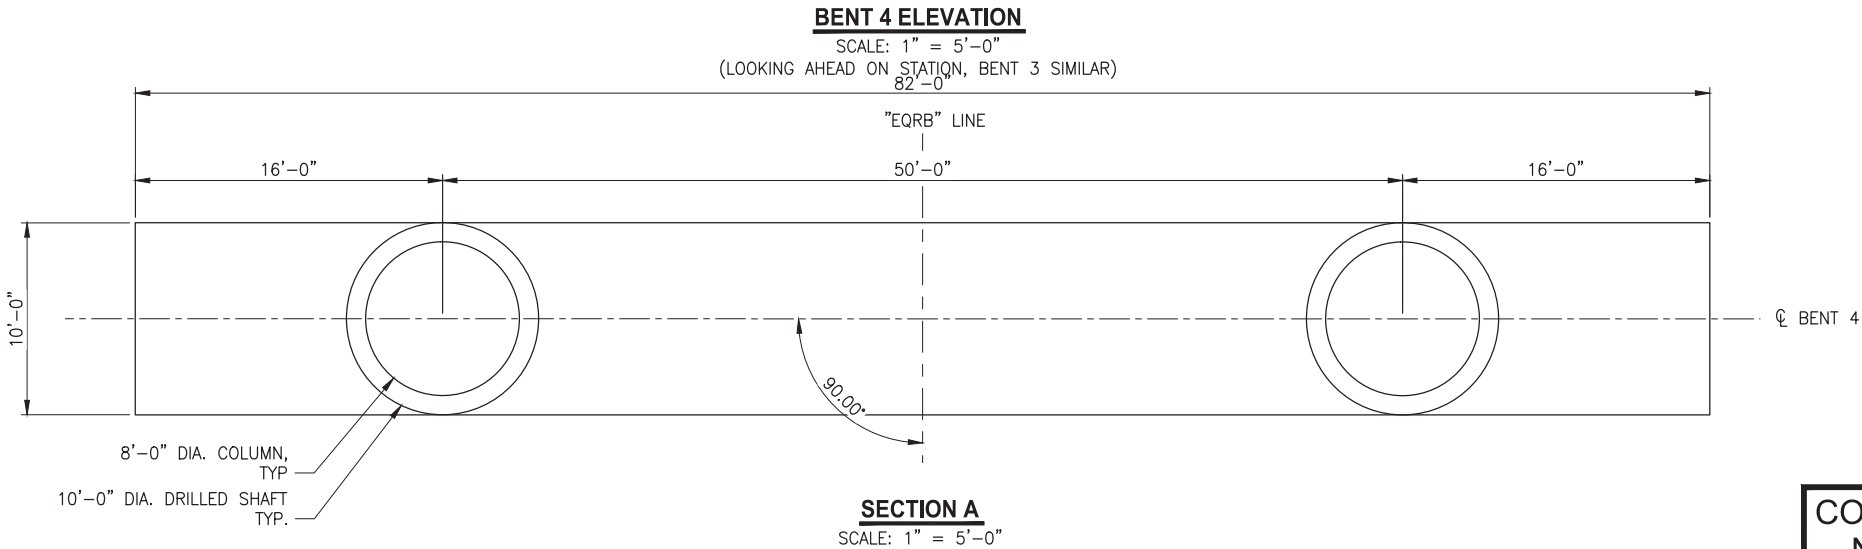


CONCEPTUAL PLANS
NOVEMBER 2021


Earthquake Ready Burnside Bridge		MULTNOMAH COUNTY	
Bent 4 Plan and Elevation at Lift Span		DATE: 11/2021 PROJECT NO.:	
MULTNOMAH COUNTY DEPARTMENT OF COMMUNITY SERVICES TRANSPORTATION DIVISION 1620 S.E. 190th AVE. PORTLAND, ORE. 97233-5999		COUNTY ENGINEER	
DESIGNED BY:	—	DRAFTED BY:	—
CHECKED BY:	—	CHECKED BY:	—
NO. DATE:		NO. DATE:	
Sheet No. BR13			

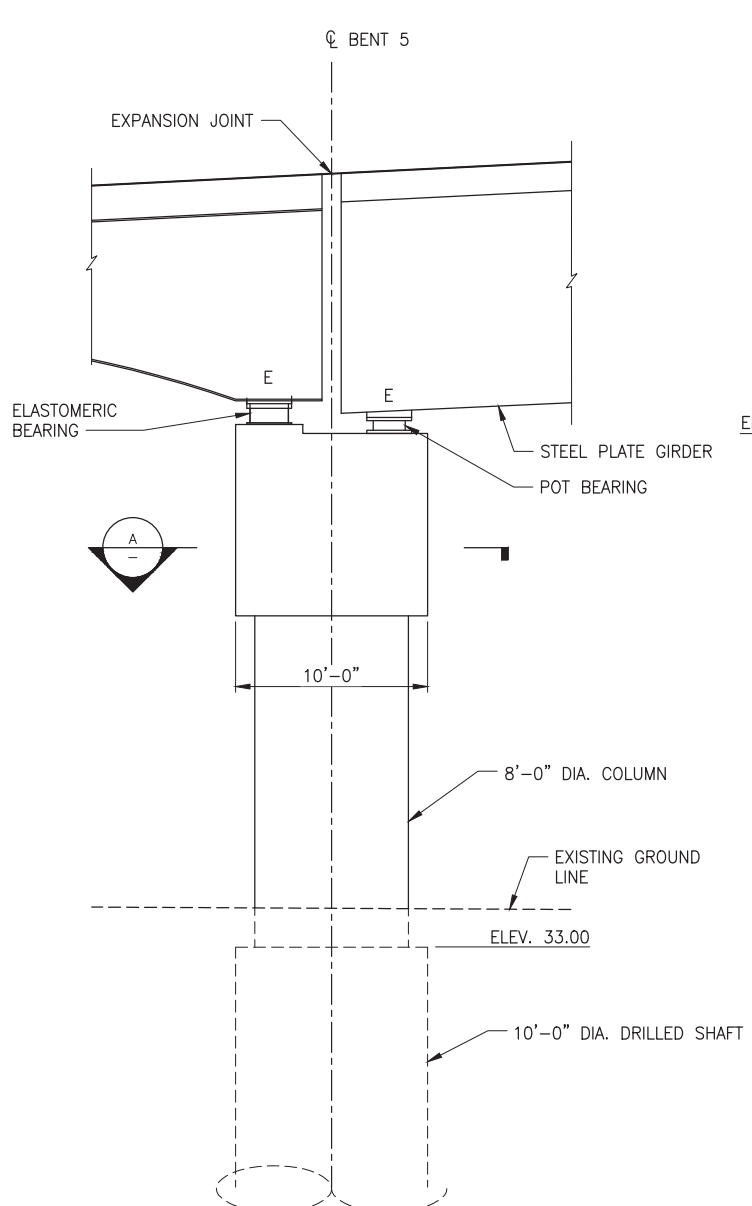

BENT 5 TYPICAL SECTION
SCALE: 1" = 5'-0"

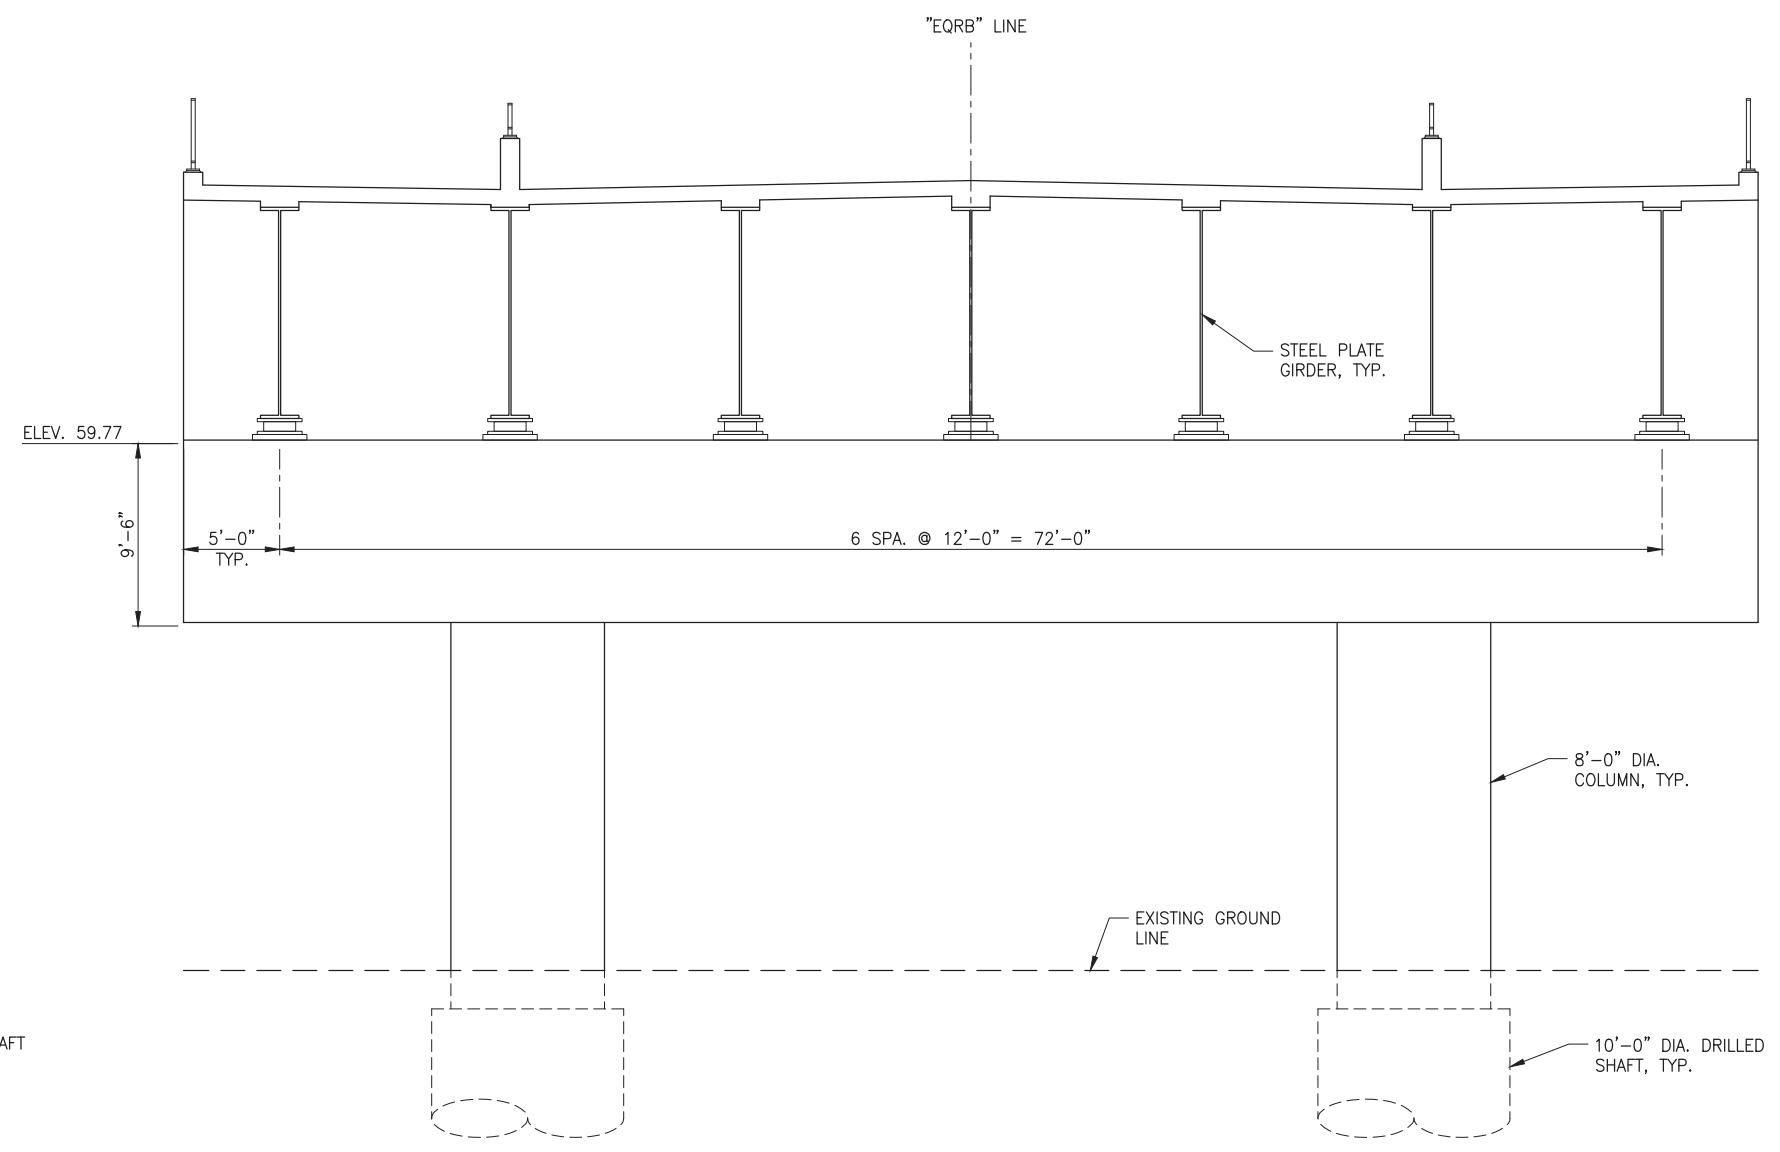



BENT 5 ELEVATION
SCALE: 1" = 5'-0"

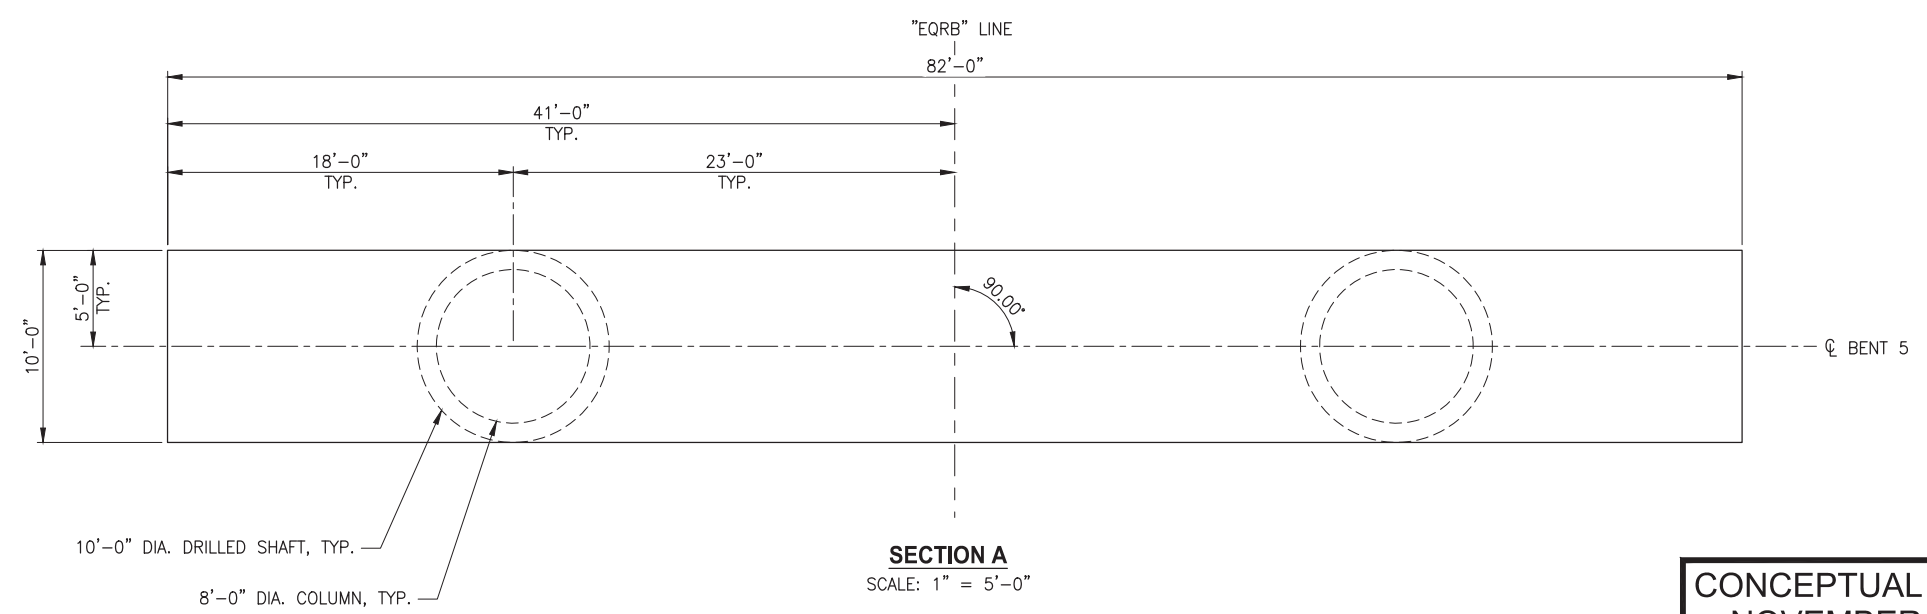


SECTION A
SCALE: 1" = 5'-0"

CONCEPTUAL PLANS
NOVEMBER 2021


Earthquake Ready Burnside Bridge		Bent 5		MULTNOMAH COUNTY		PROJECT NO.:	
MULTNOMAH COUNTY		DEPARTMENT OF COMMUNITY SERVICES		TRANSPORTATION DIVISION		COUNTY ENGINEER	
1620 S.E. 190th AVE. PORTLAND, ORE. 97233-5999		DATE: 11/2021		NO. DATE:		Sheet No.	
DESIGNED BY: -		DRAFTED BY: -		CHECKED BY: -		BR14	
REVISIONS							

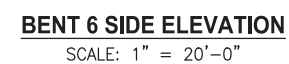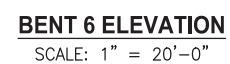


3 Sheet No. BR15	REVISIONS	NO. DATE:	DESIGNED BY: _____ DRAFTED BY: _____ CHECKED BY: _____	 <p> MULTNOMAH COUNTY DEPARTMENT OF COMMUNITY SERVICES TRANSPORTATION DIVISION 1620 S.E. 190th AVE. PORTLAND, ORE. 97233-5999 </p>	COUNTY ENGINEER

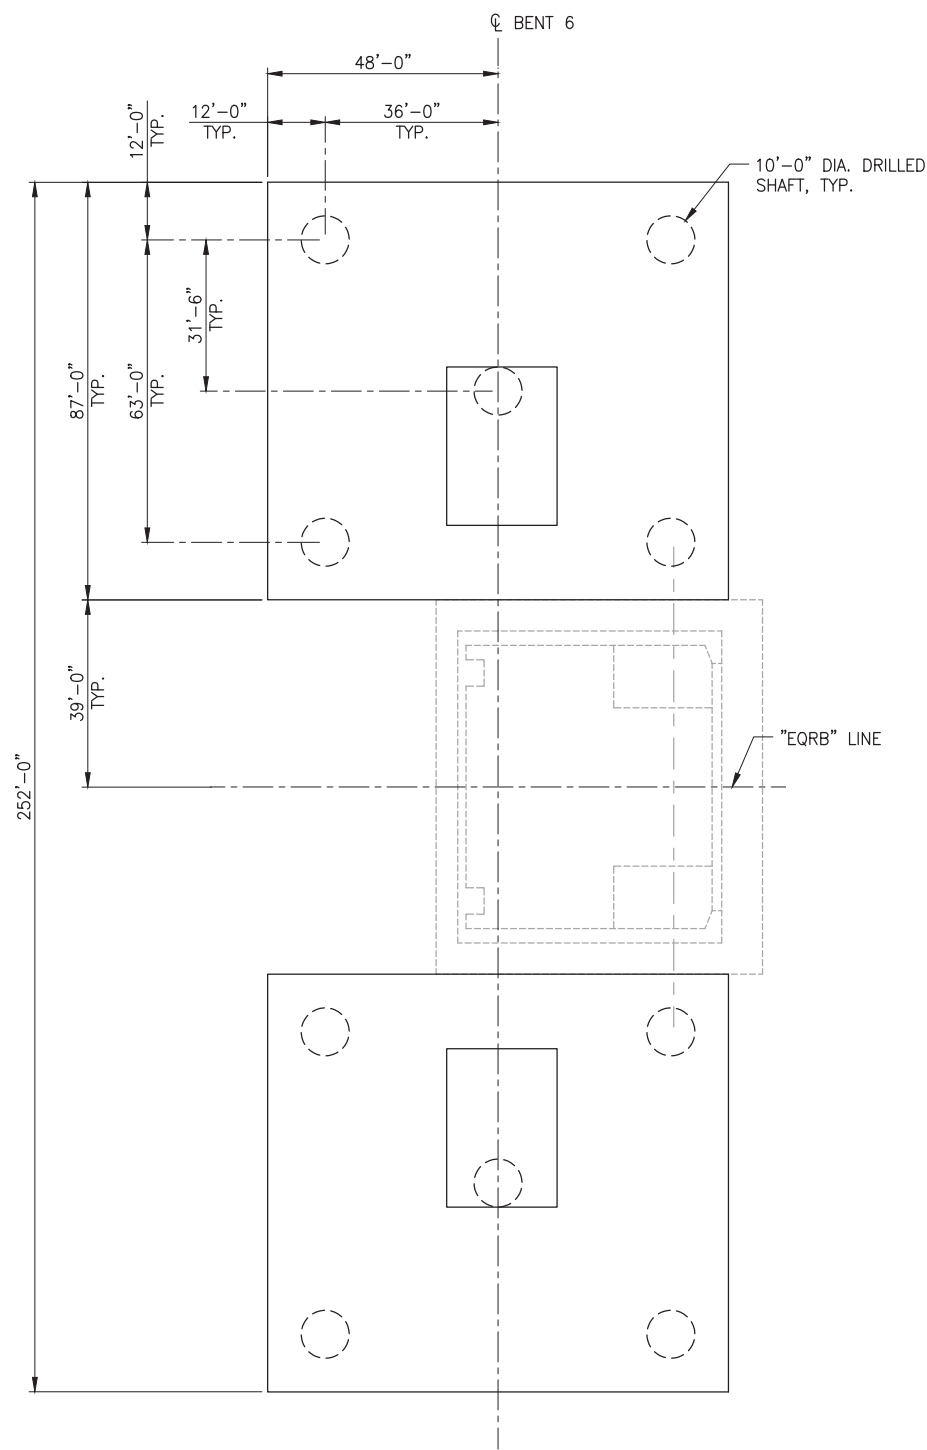

SECTION A
SCALE: 1" = 10'-0"

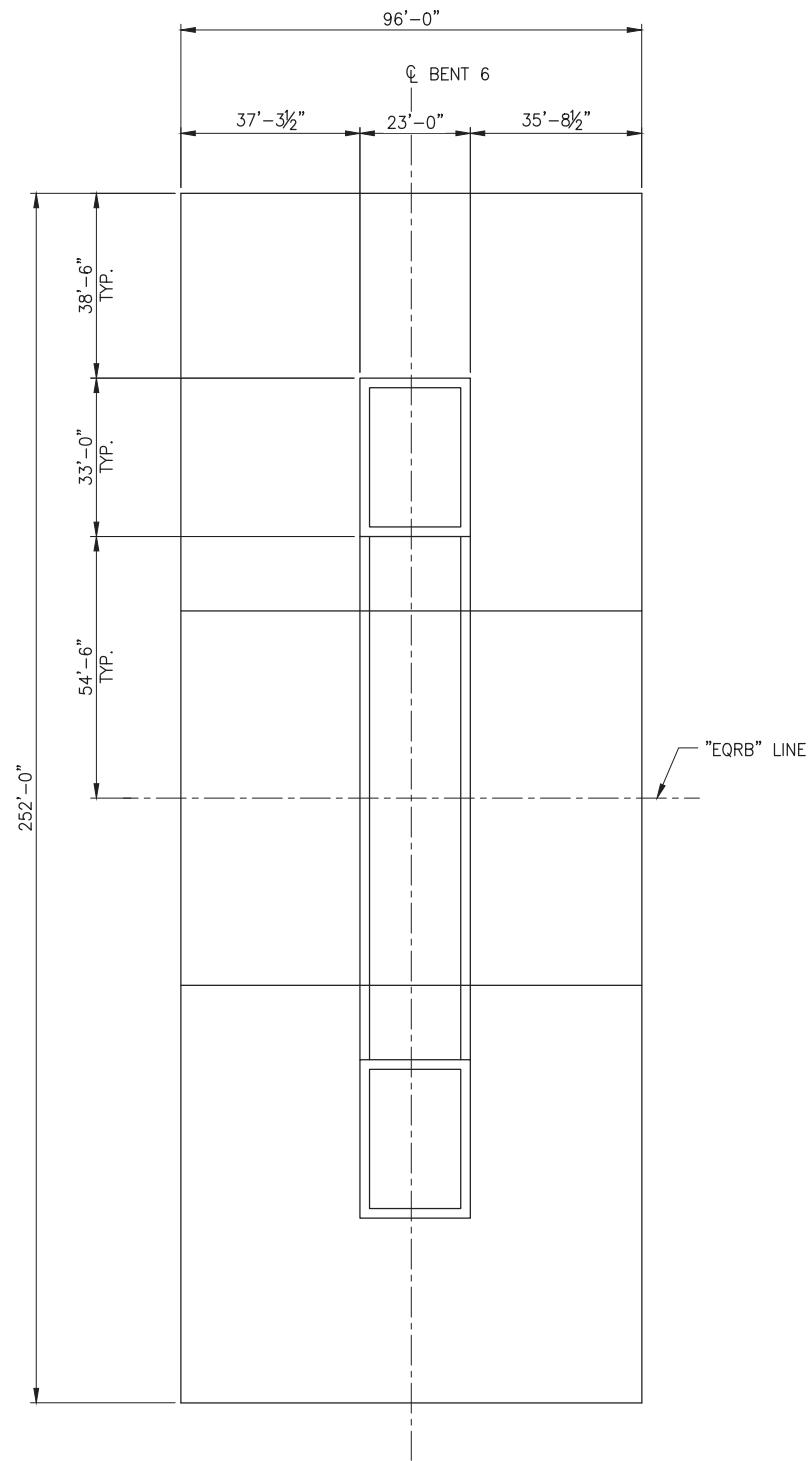


SECTION B
SCALE: 1" = 10'-0"

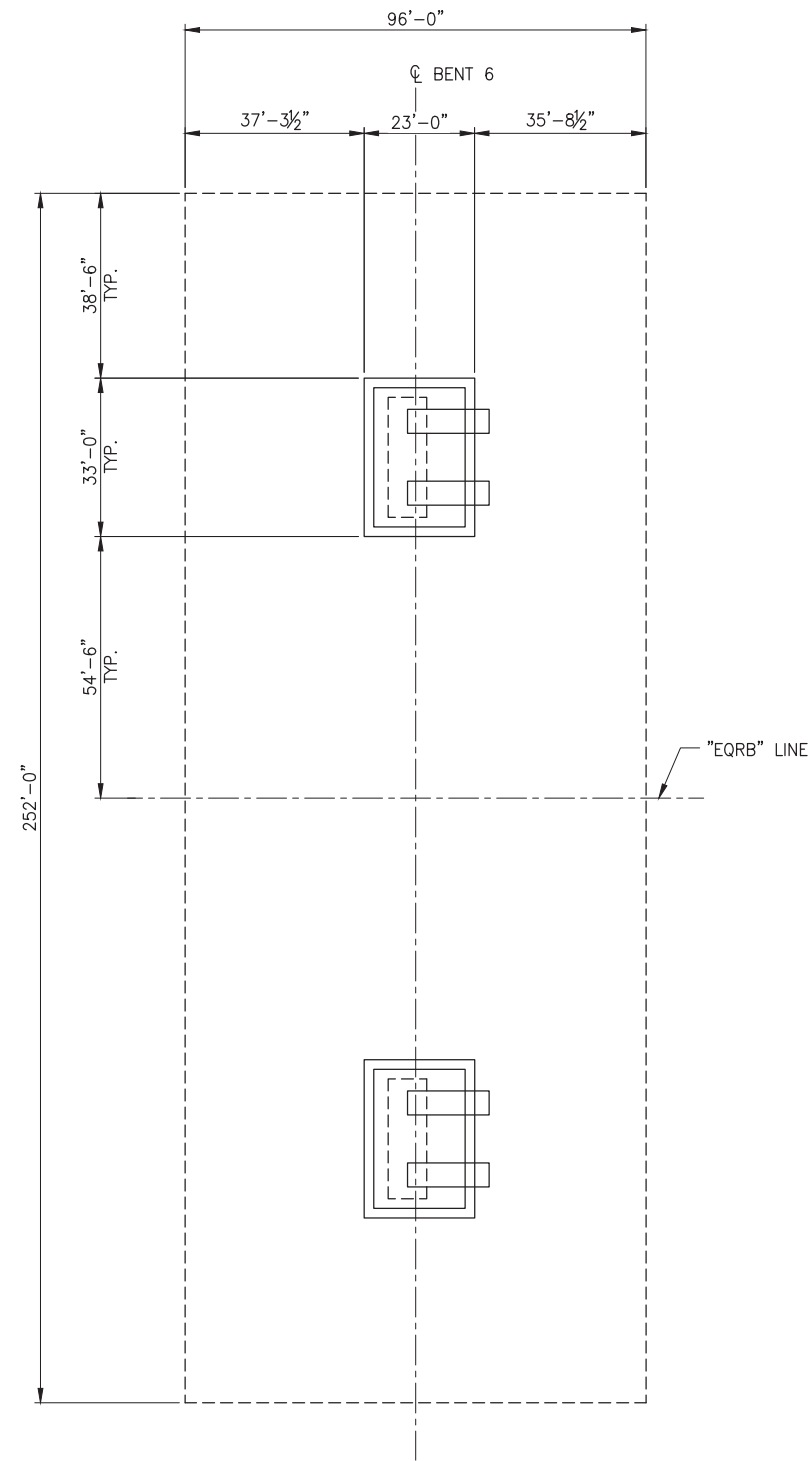

SECTION C
SCALE: 1" = 10'-0"


CONCEPTUAL PLANS
NOVEMBER 2021

MULTNOMAH COUNTY DEPARTMENT OF COMMUNITY SERVICES TRANSPORTATION DIVISION 1620 S.E. 190th AVE. PORTLAND, ORE. 97233-5999		Earthquake Ready Burnside Bridge Bent 6 Detail at Movable Span	
		MULTNOMAH COUNTY DATE: 11/2021 PROJECT NO.:	
MULTNOMAH COUNTY DEPARTMENT OF COMMUNITY SERVICES TRANSPORTATION DIVISION 1620 S.E. 190th AVE. PORTLAND, ORE. 97233-5999		COUNTY ENGINEER	
REVISIONS	DESIGNED BY:	-	
	DRAFTED BY:	-	
	CHECKED BY:	-	
	NO. DATE:		
Sheet No. BR16			

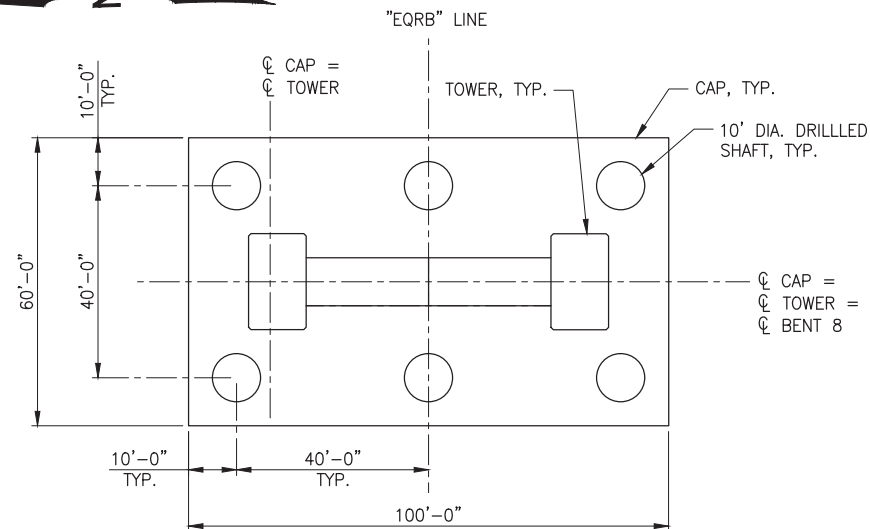


BENT 8 PLAN

SCALE: 1" = 20'-0"

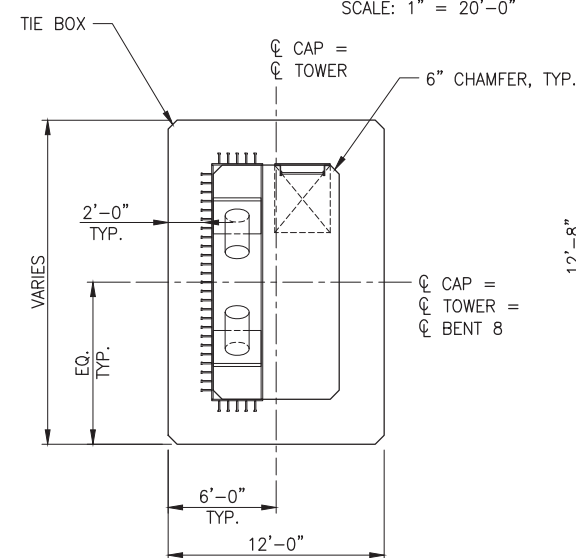


SECTION A

SCALE: 3/16" = 1'-0"

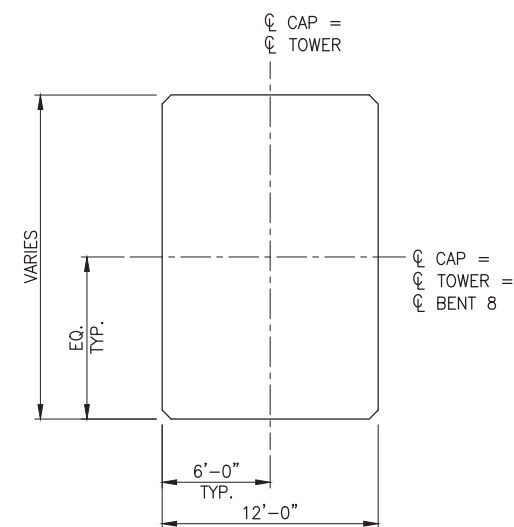


SECTION B

SCALE: 3/16" = 1'-0"

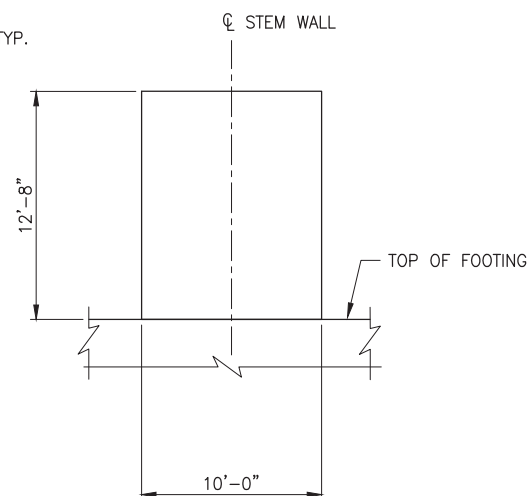


SECTION C

SCALE: 3/16" = 1'-0"

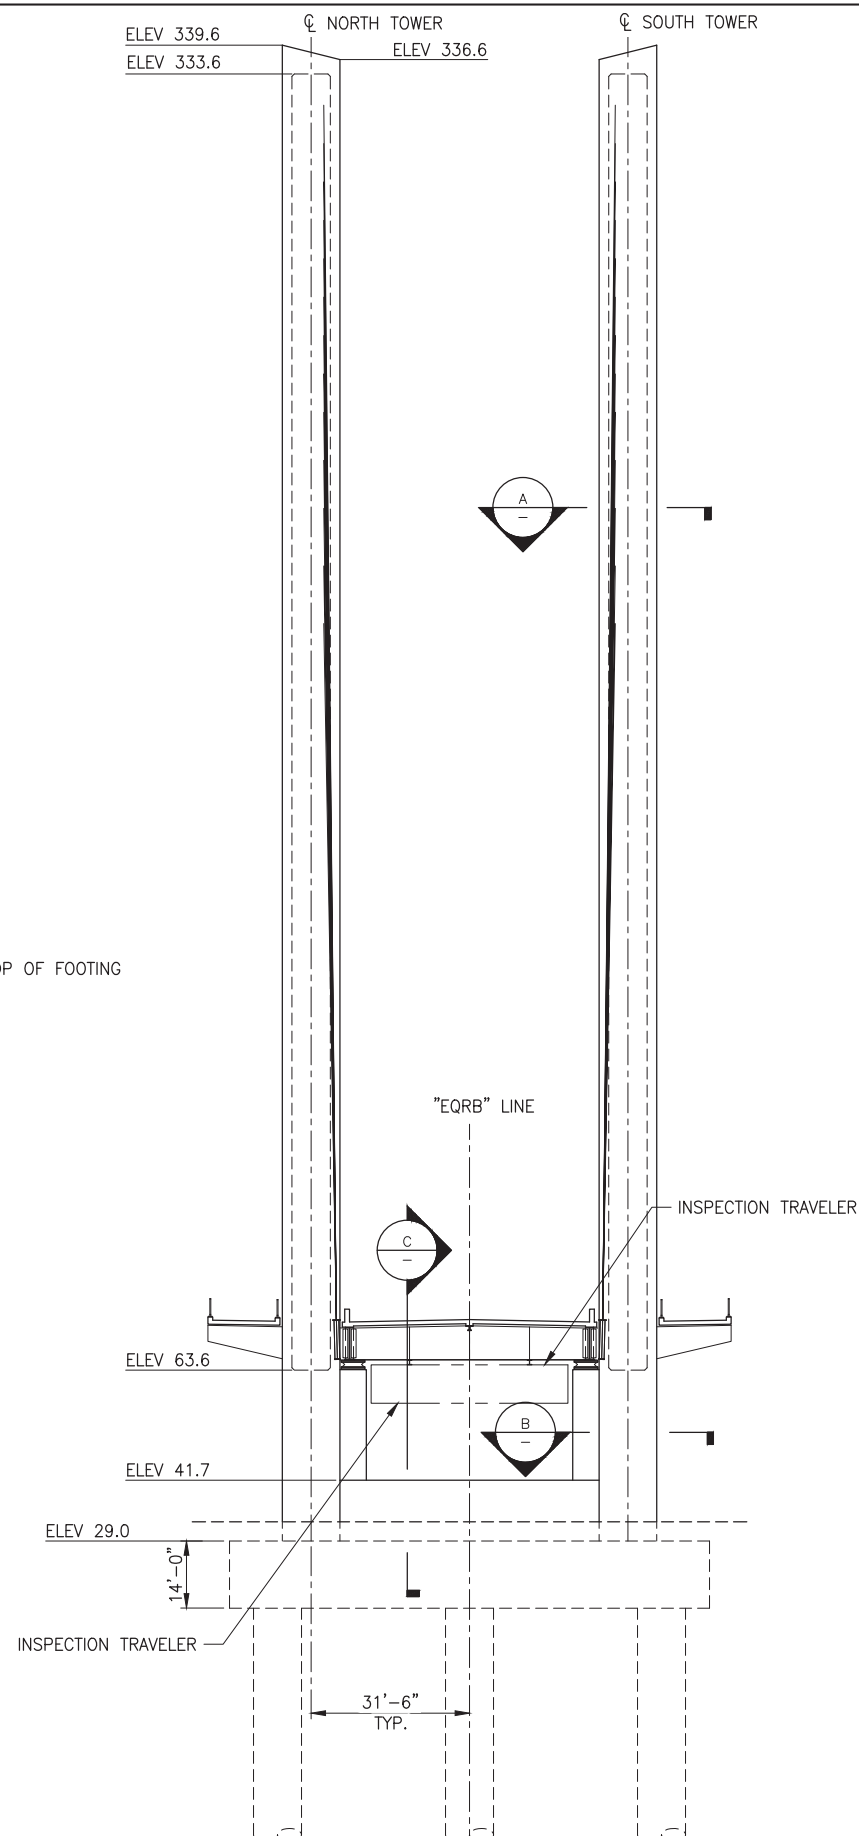


BENT 8 ELEVATION

SCALE: 1" = 20'-0"

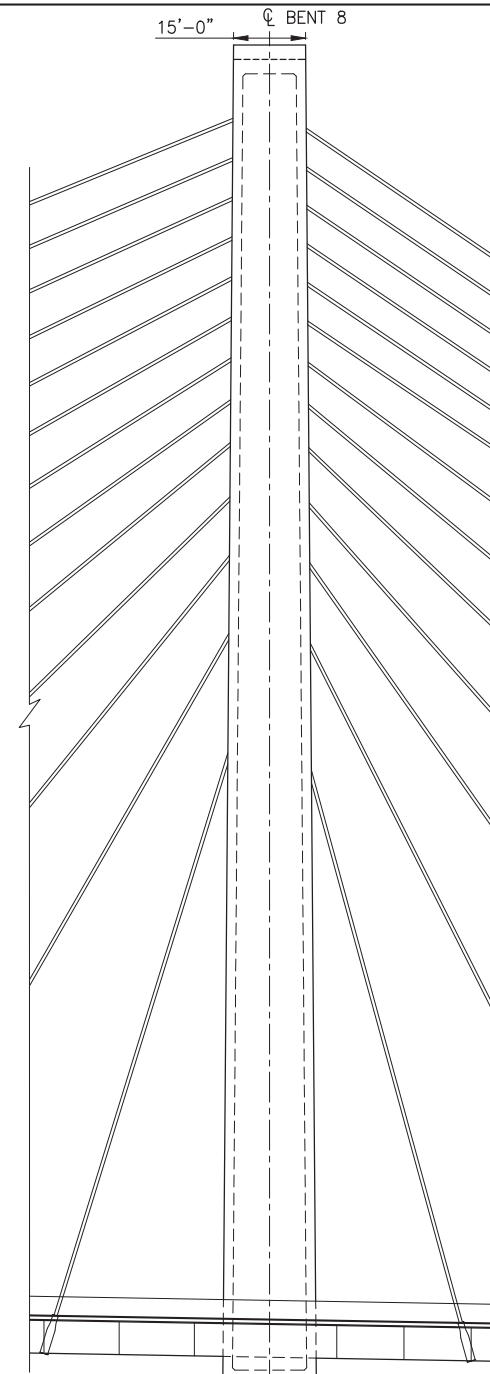


BENT 8 SECTION

SCALE: 1" = 20'-0"

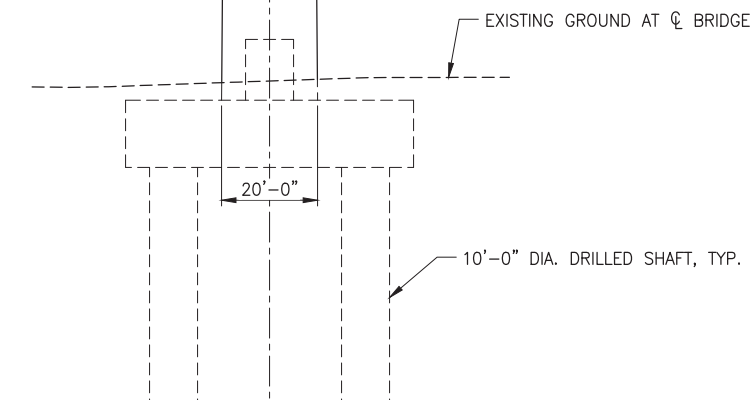

CONCEPTUAL PLANS
NOVEMBER 2021

Earthquake Ready Burnside Bridge		Bent 8 Plan, Elevation & Section		MULTNOMAH COUNTY		DATE: 11/2021 PROJECT NO.:	
DESIGNED BY: -		DRAFTED BY: -		CHECKED BY: -		COUNTY ENGINEER	
NO. DATE:		NO. DATE:		NO. DATE:		NO. DATE:	
Sheet No. BR17		Sheet No. BR17		Sheet No. BR17		Sheet No. BR17	

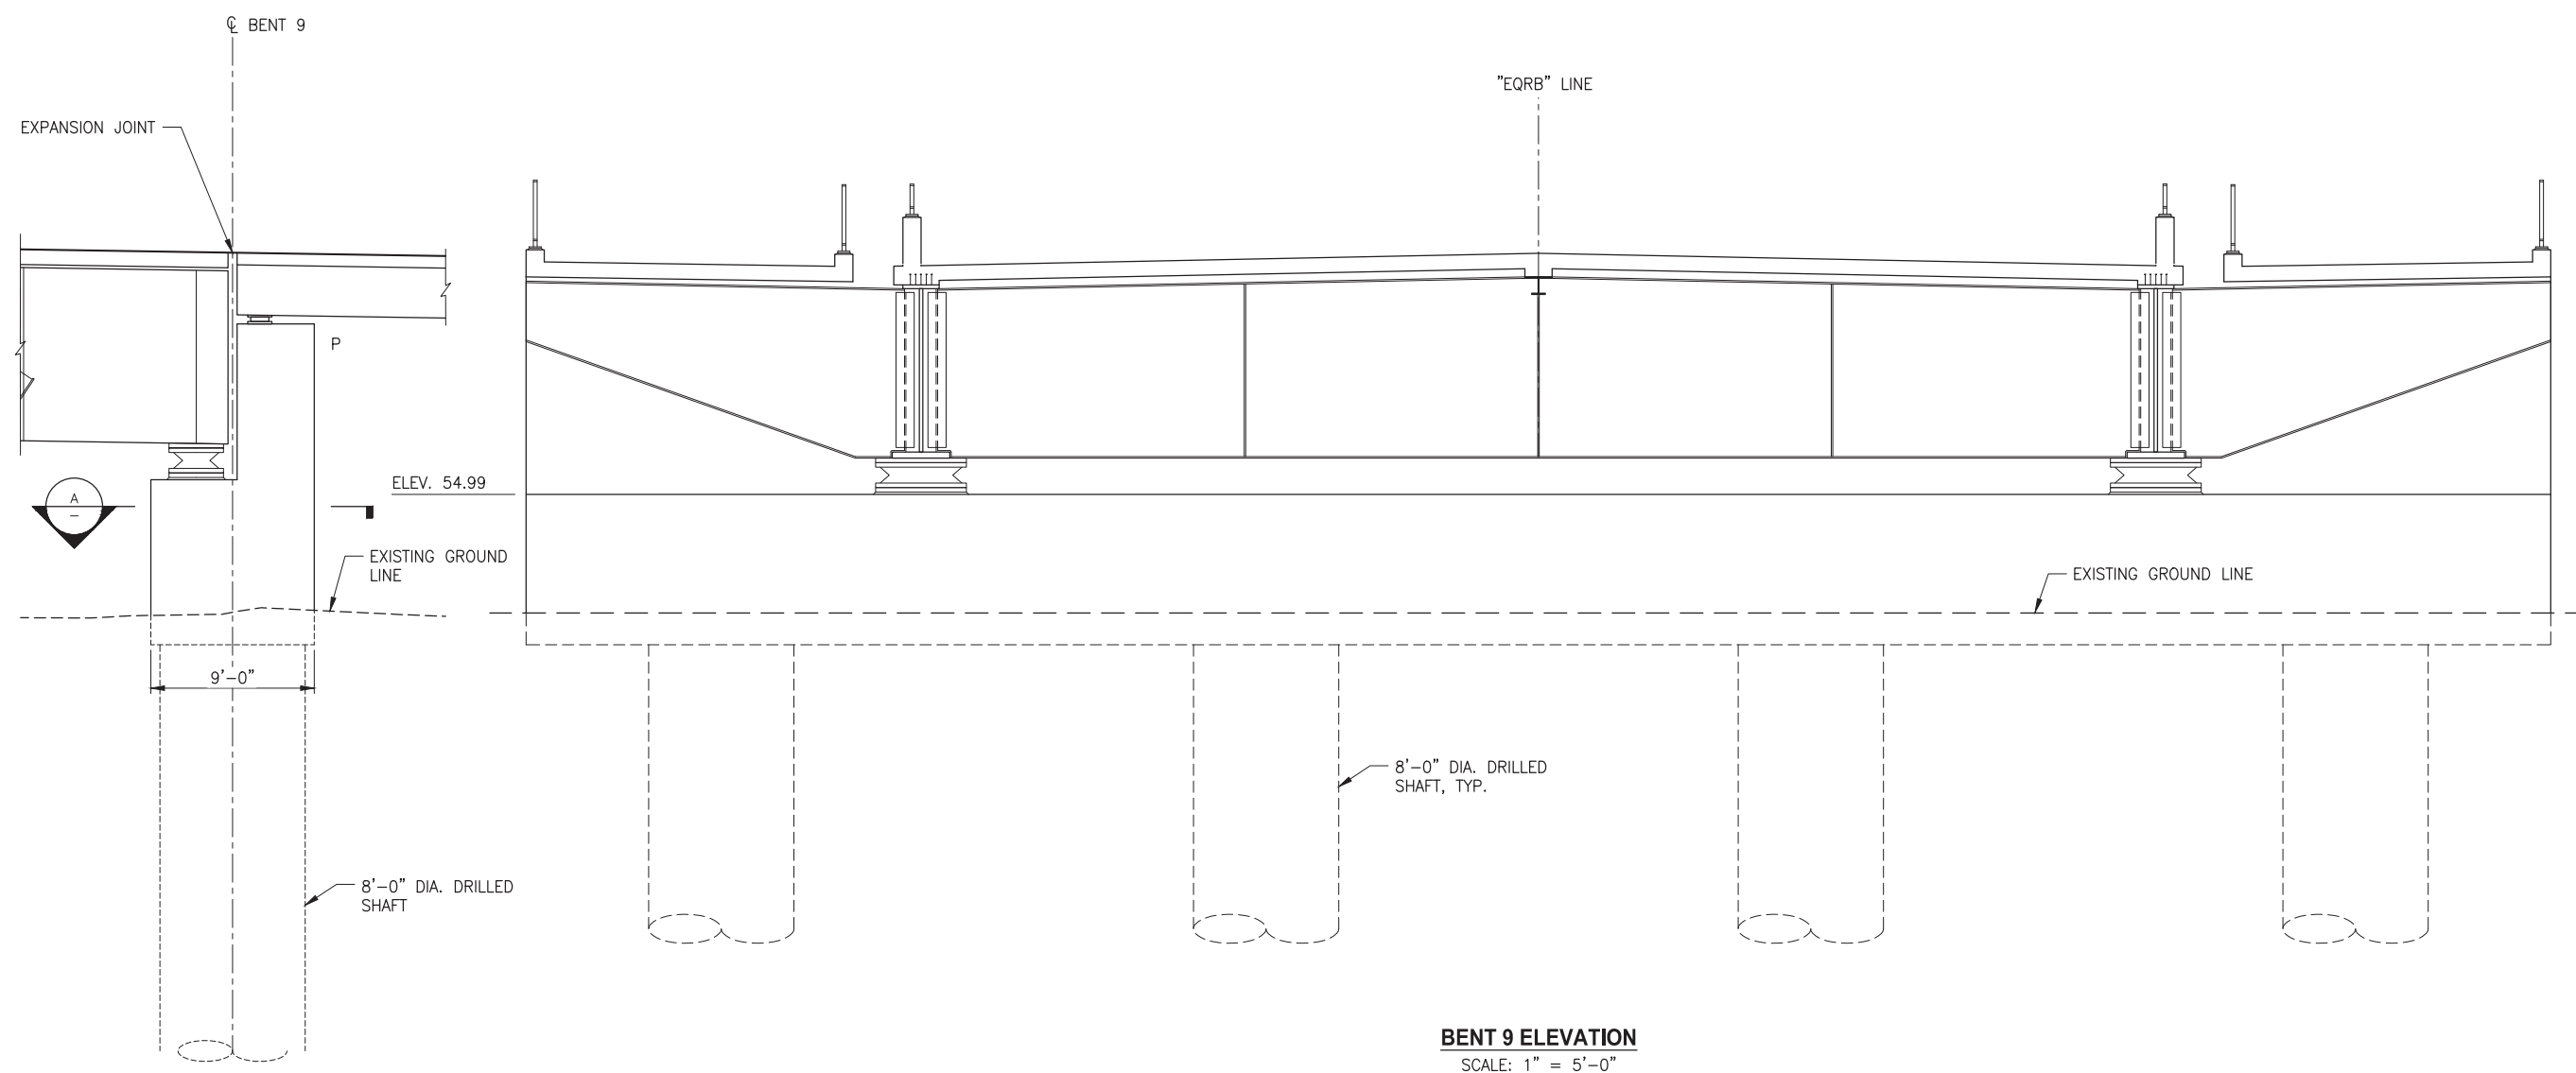

BENT 9 ELEVATION
SCALE: 1" = 5'-0"

CONCEPTUAL PLANS
NOVEMBER 2021

REVISIONS

NOJ DATE:

Sheet No. *BR18*

DESIGNED BY:

DRAFTED BY:

CHECKED BY: _____



MULTNOMAH COUNTY
DEPARTMENT OF COMMUNITY SERVICES
TRANSPORTATION DIVISION
1620 S.E. 190th AVE. PORTLAND, ORE. 97233-5999


COUNTY ENGINEER

Earthquake Ready Burnside Bridge

Bent 9


MULTNOMAH COUNTY

DATE: 11/2021	PROJECT NO.:
---------------	--------------

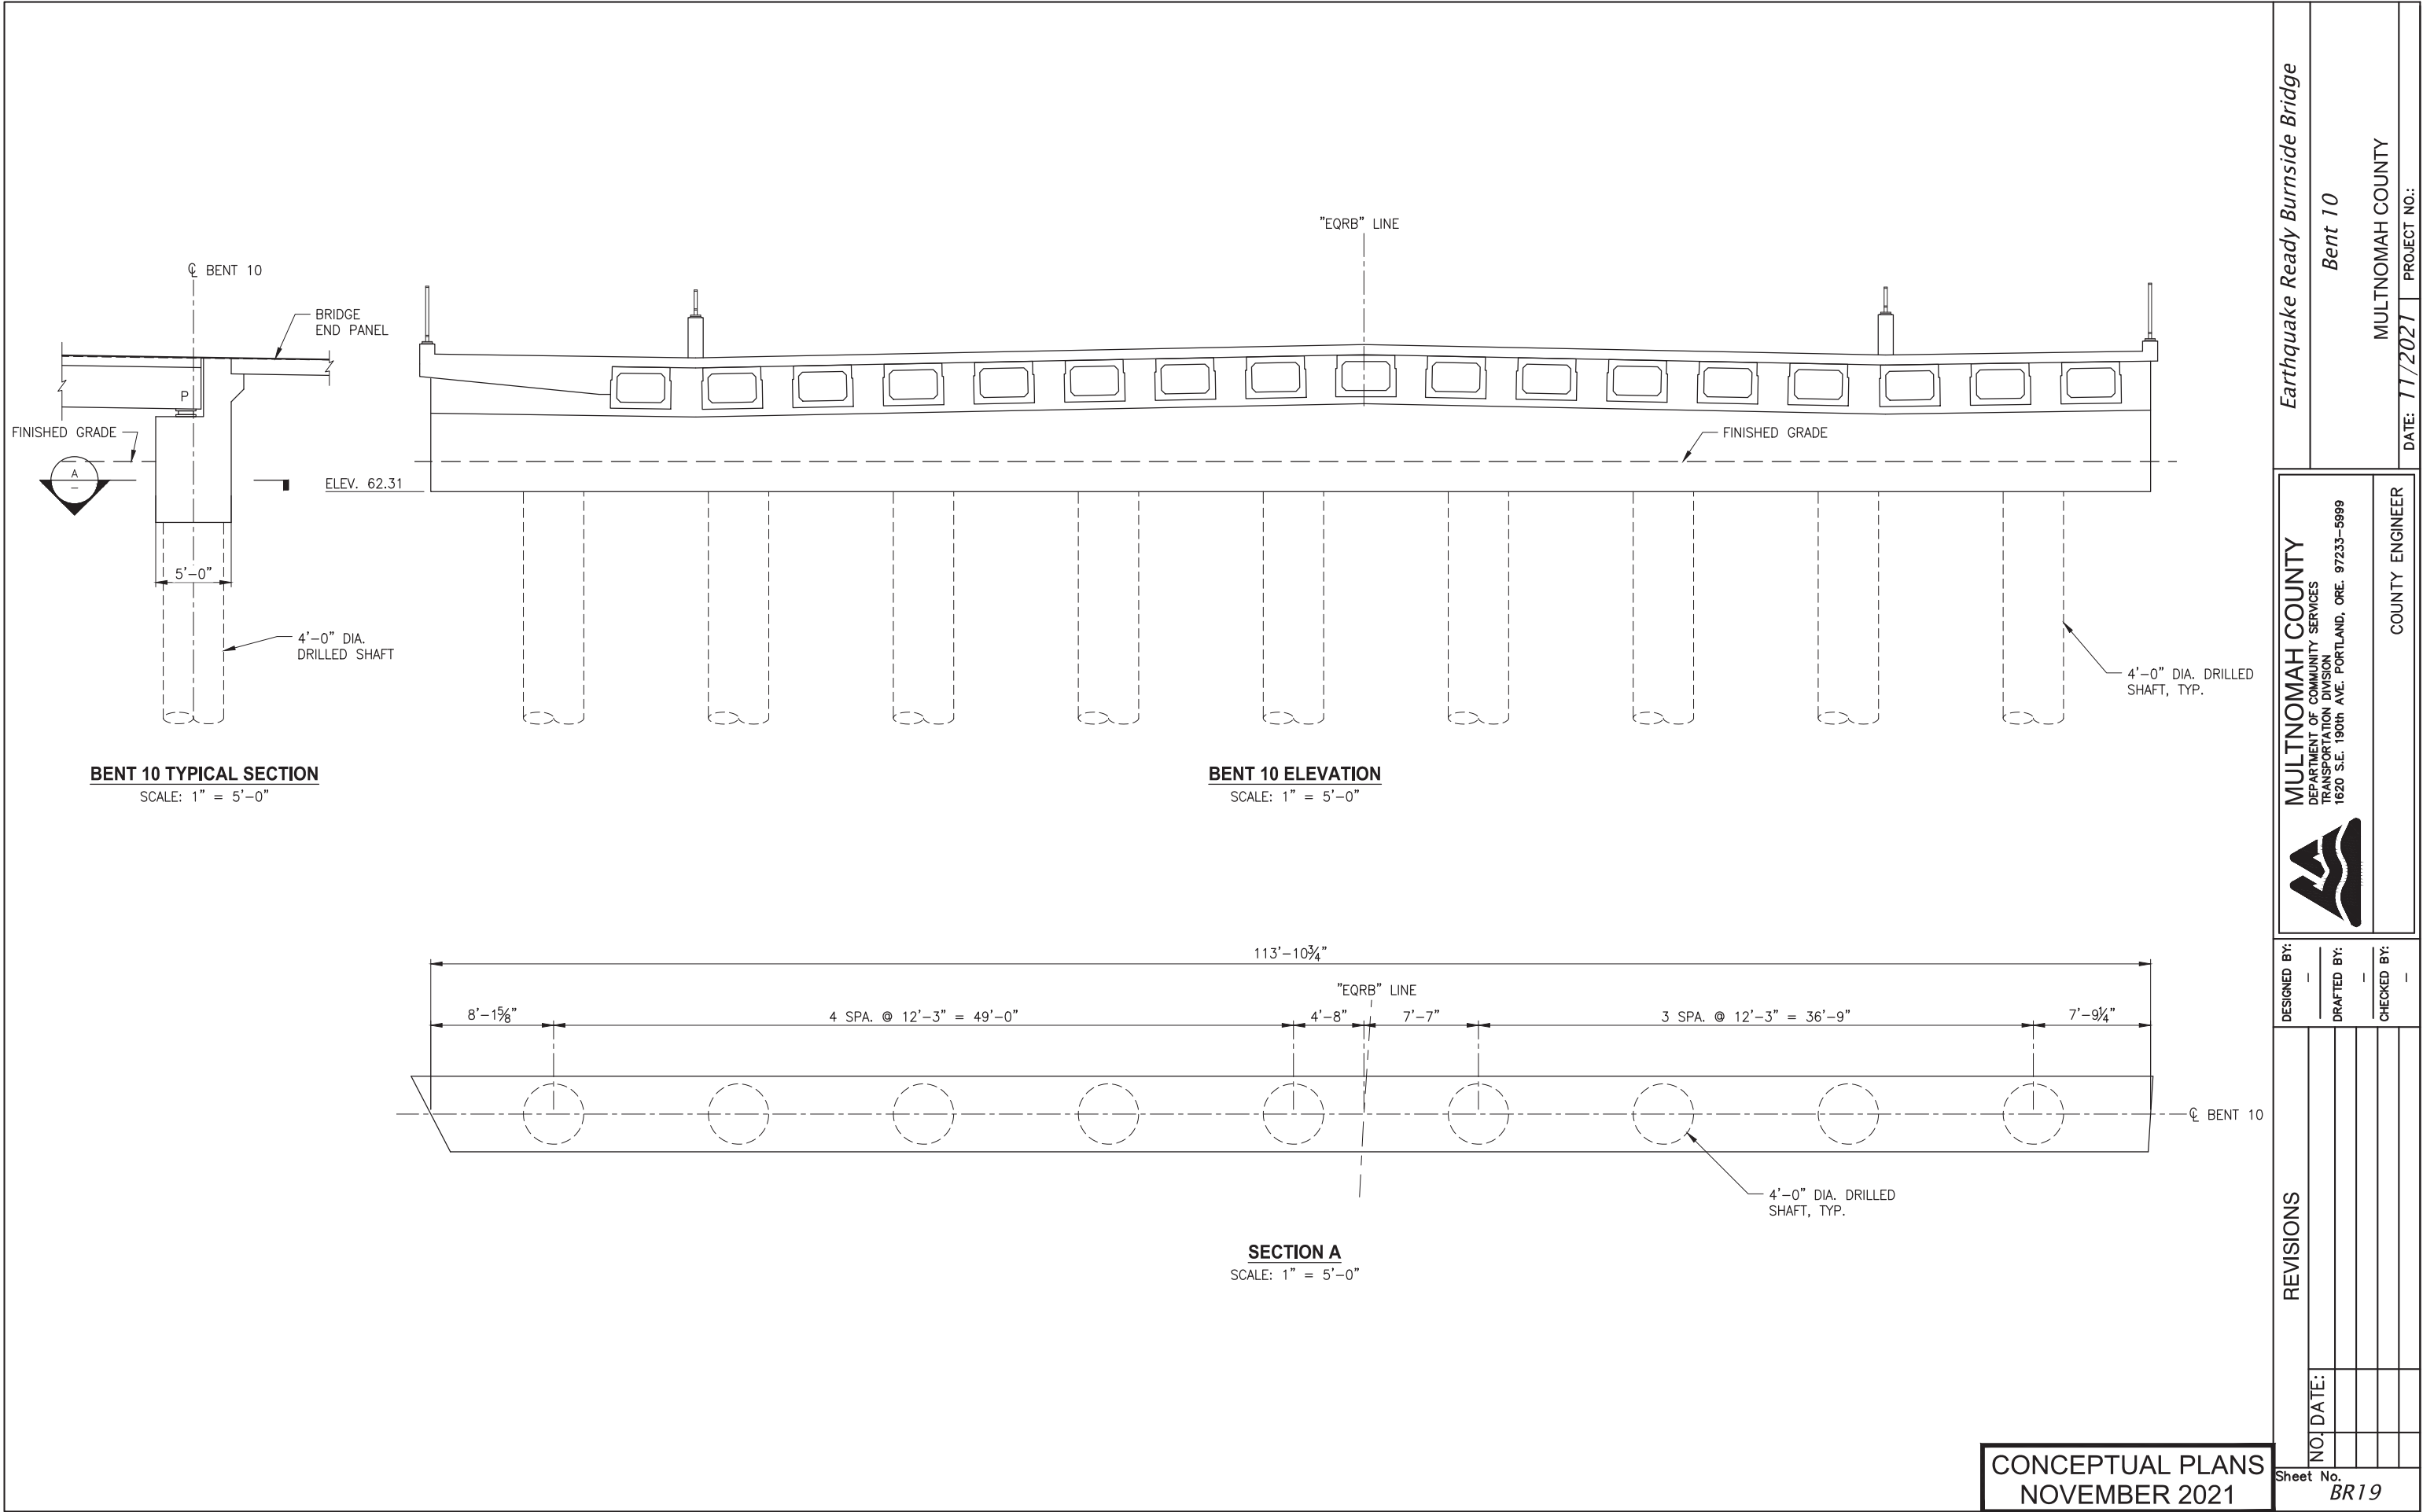


Earthquake Ready Burnside Bridge	
Bent 10	
MULTNOMAH COUNTY	
DATE: 11/2021 PROJECT NO.:	
COUNTY ENGINEER	
DESIGNED BY: -	
DRAFTED BY: -	
CHECKED BY: -	
NO. DATE:	
Sheet No. BR19	


CONCEPTUAL PLANS
NOVEMBER 2021

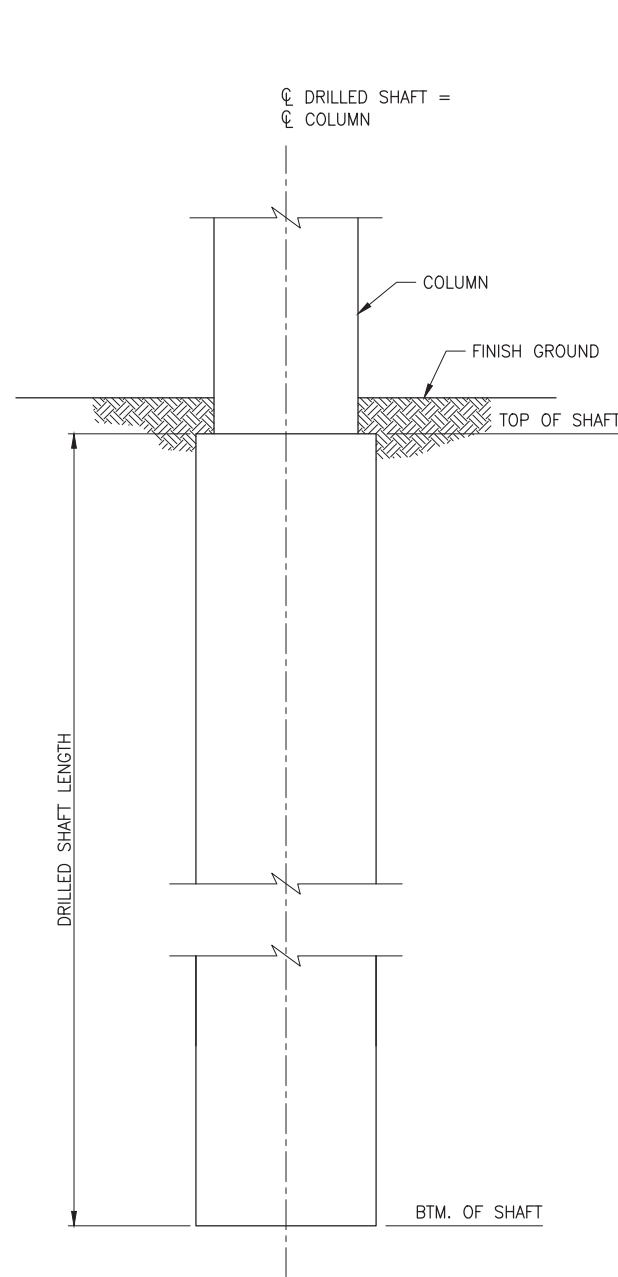

DRILLED SHAFT DETAIL - BENTS 1 - 5, 9 & 10
NOT TO SCALE

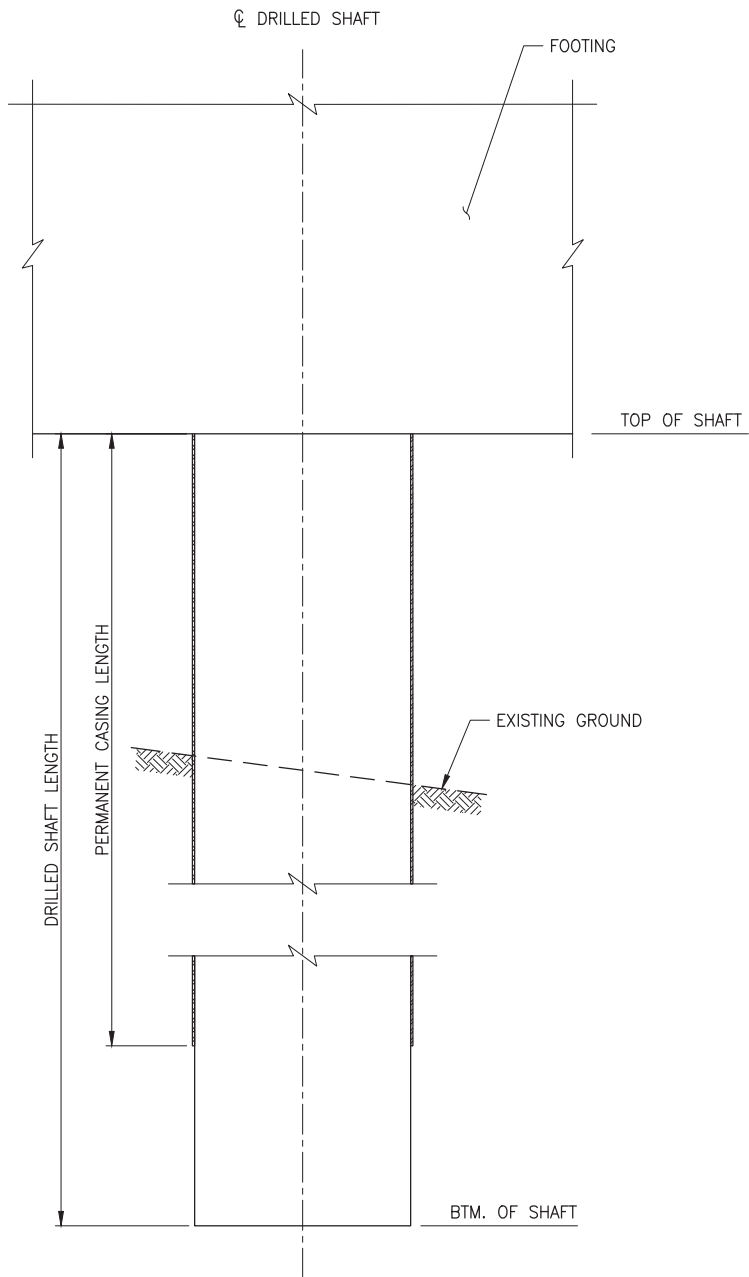

DRILLED SHAFT DETAIL - BENTS 6 & 7
NOT TO SCALE

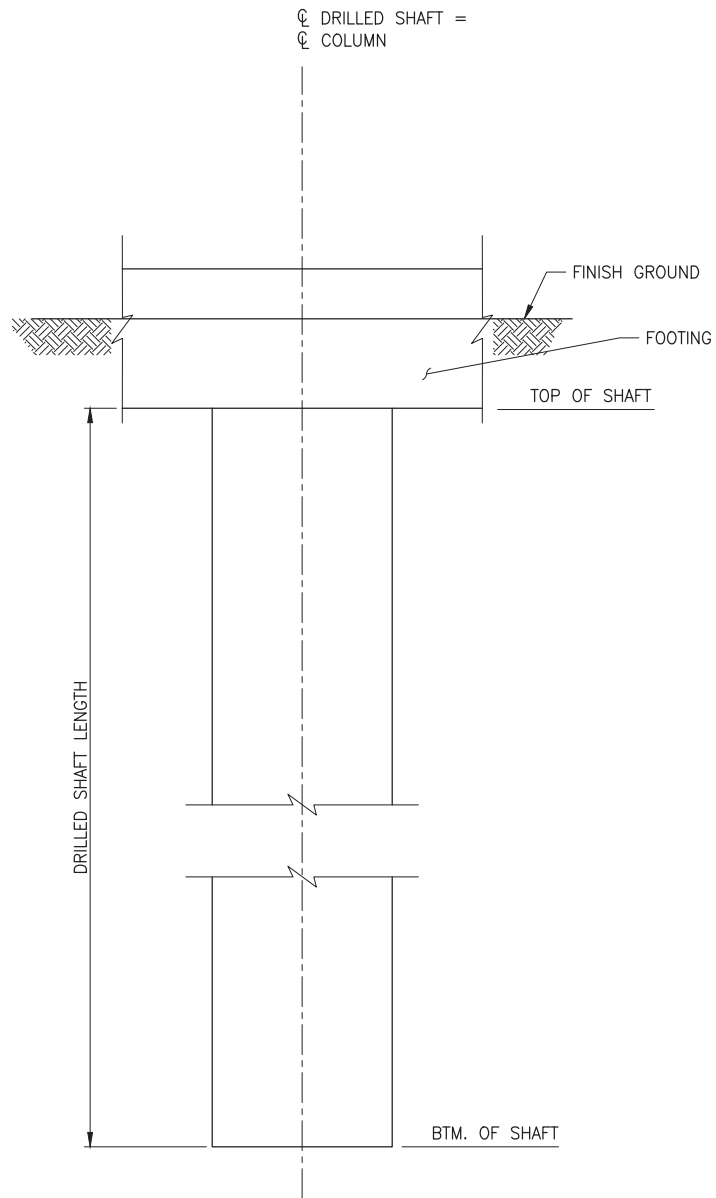

DRILLED SHAFT DETAIL - BENT 8
NOT TO SCALE

Bent	Station	Shaft Dia. (Ft)	N Shafts	Elevations (NAVD'88)				Shaft Length (ft)	Casing Length (ft)
				Finsh Ground	Top of Shaft	Btm of Casing	Btm of Shaft		
1	49+58	3.0	11	30.0	23.0	NA	-42.0	65.0	NA
2	50+33	8.0	3	31.0	29.0	NA	-30.0	59.0	NA
3	51+73	10.0	2	32.0	30.0	NA	-65.5	95.5	NA
4	53+35	10.0	2	34.0	32.0	NA	-62.5	94.5	NA
5	54+73	10.0	2	35.0	33.0	NA	-74.0	107.0	NA
6	58+00.50	10.0	10	-50.0	-3.0	-76.0	-138.0	135.0	73.0
7	61+29.50	10.0	10	-61.0	-3.0	-65.0	-153.0	150.0	62.0
8	67+65	10.0	6	33.0	15.0	NA	-155.0	184.0	NA
9	71+70	8.0	4	50.0	48.0	NA	-8.0	56.0	NA
10	72+50	4.0	9	57.0	55.0	NA	0.0	55.0	NA

REVISIONS

NO. DATE:

Sheet No. BR20

MULTNOMAH COUNTY
DEPARTMENT OF COMMUNITY SERVICES
TRANSPORTATION DIVISION
1620 S.E. 190th AVE. PORTLAND, ORE. 97233-5999



COUNTY ENGINEER



Earthquake Ready Burnside Bridge

Drilled Shaft Details - 1

MULTNOMAH COUNTY


DATE: 11/2021 PROJECT NO.:

CONCEPTUAL PLANS
NOVEMBER 2021

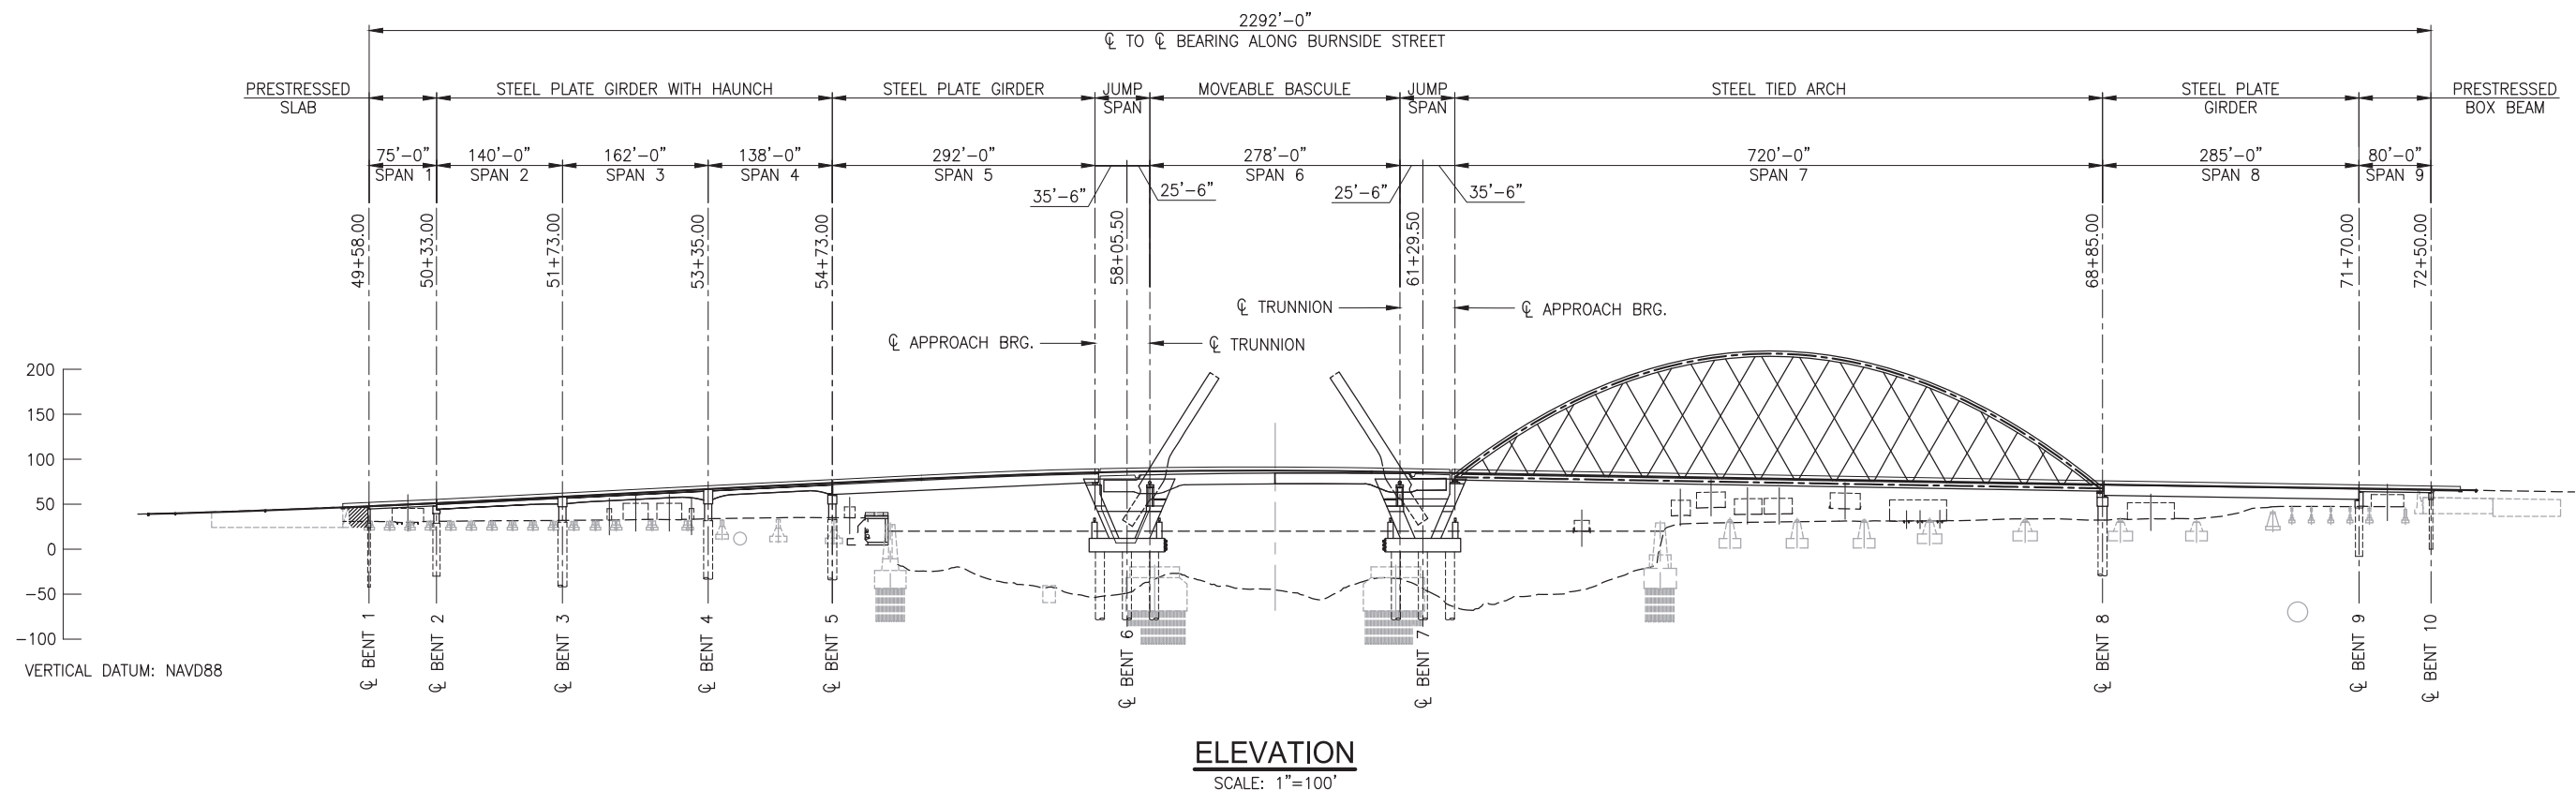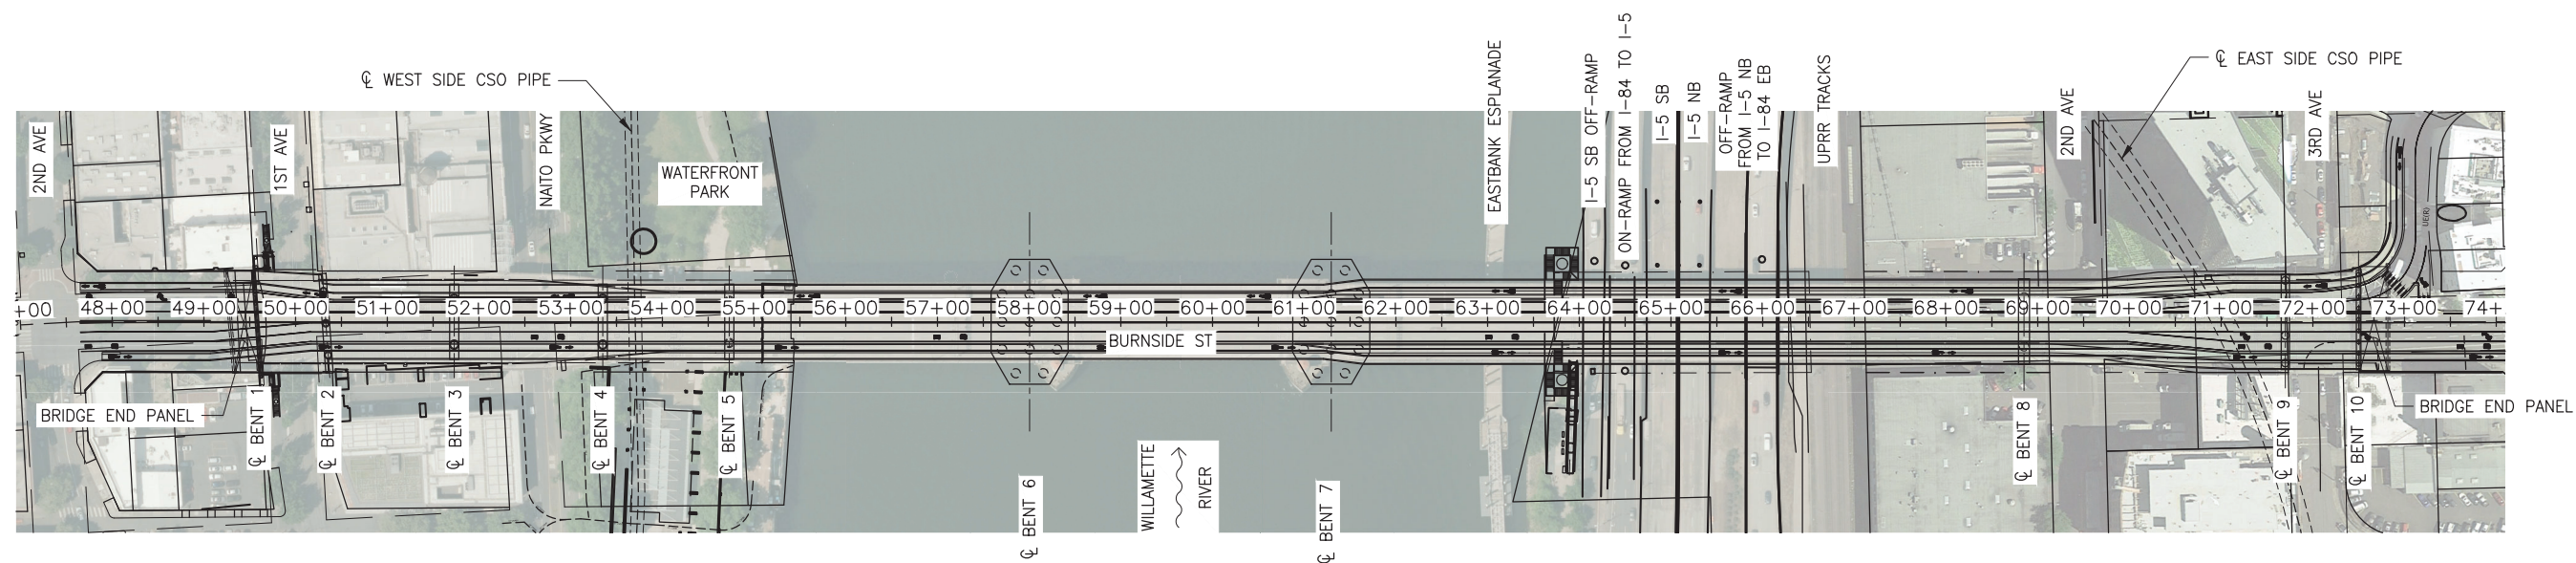


CONCEPTUAL PLANS
NOVEMBER 2021


Earthquake Ready Burnside Bridge		Replacement Movable Bridge (Bascule) With Refined Long-Span Arch Approach		MULTNOMAH COUNTY	
DATE: 11/2021		PROJECT NO.:			
MULTNOMAH COUNTY		COUNTY ENGINEER			
DESIGNED BY:		DRAFTED BY:		CHECKED BY:	
NO. DATE:					
REVISIONS					
Sheet No.		BR01			

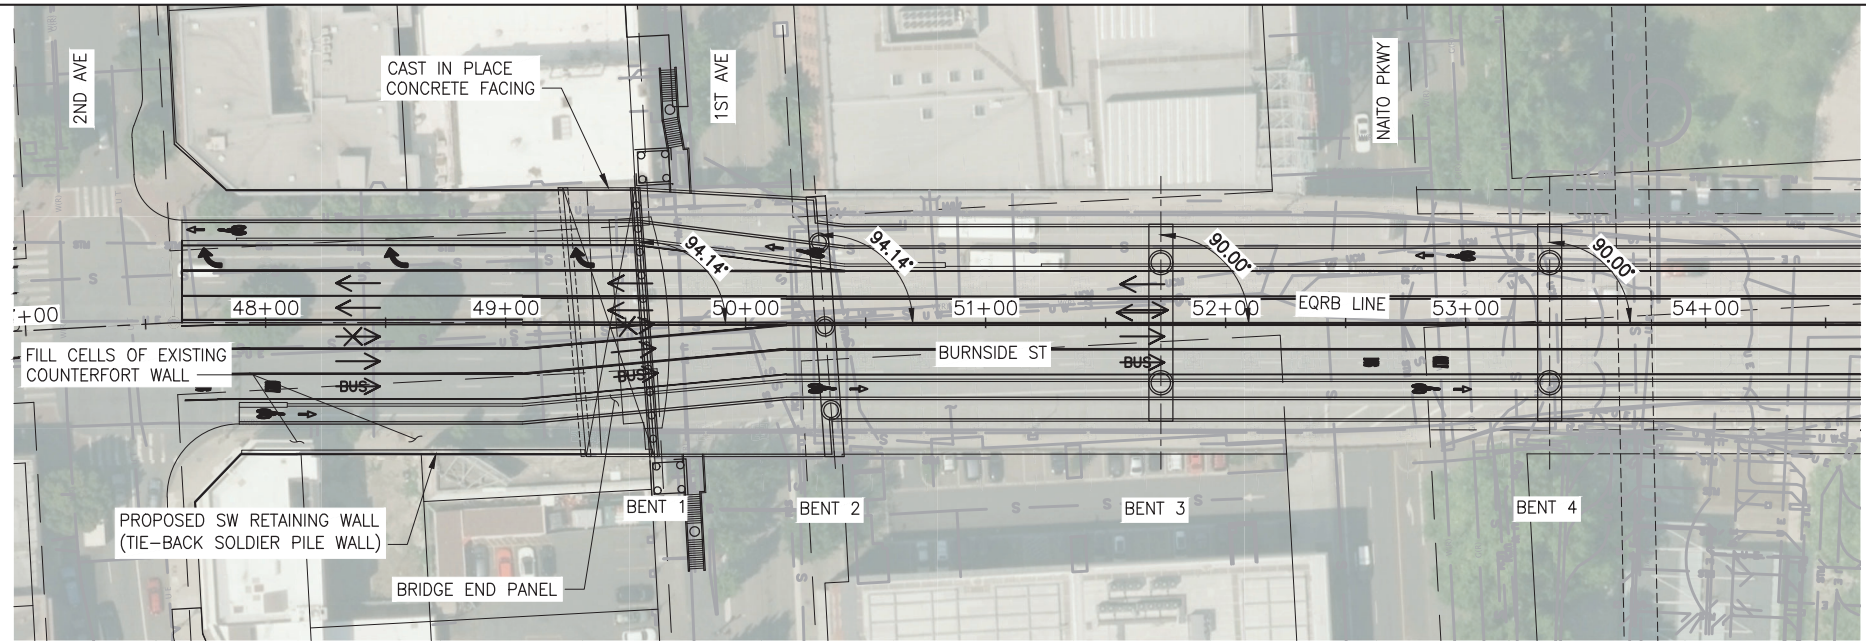

PLAN
SCALE: 1"=40'

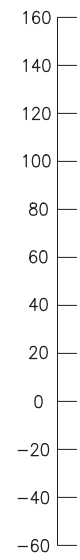

VERTICAL DATUM: NAVD88

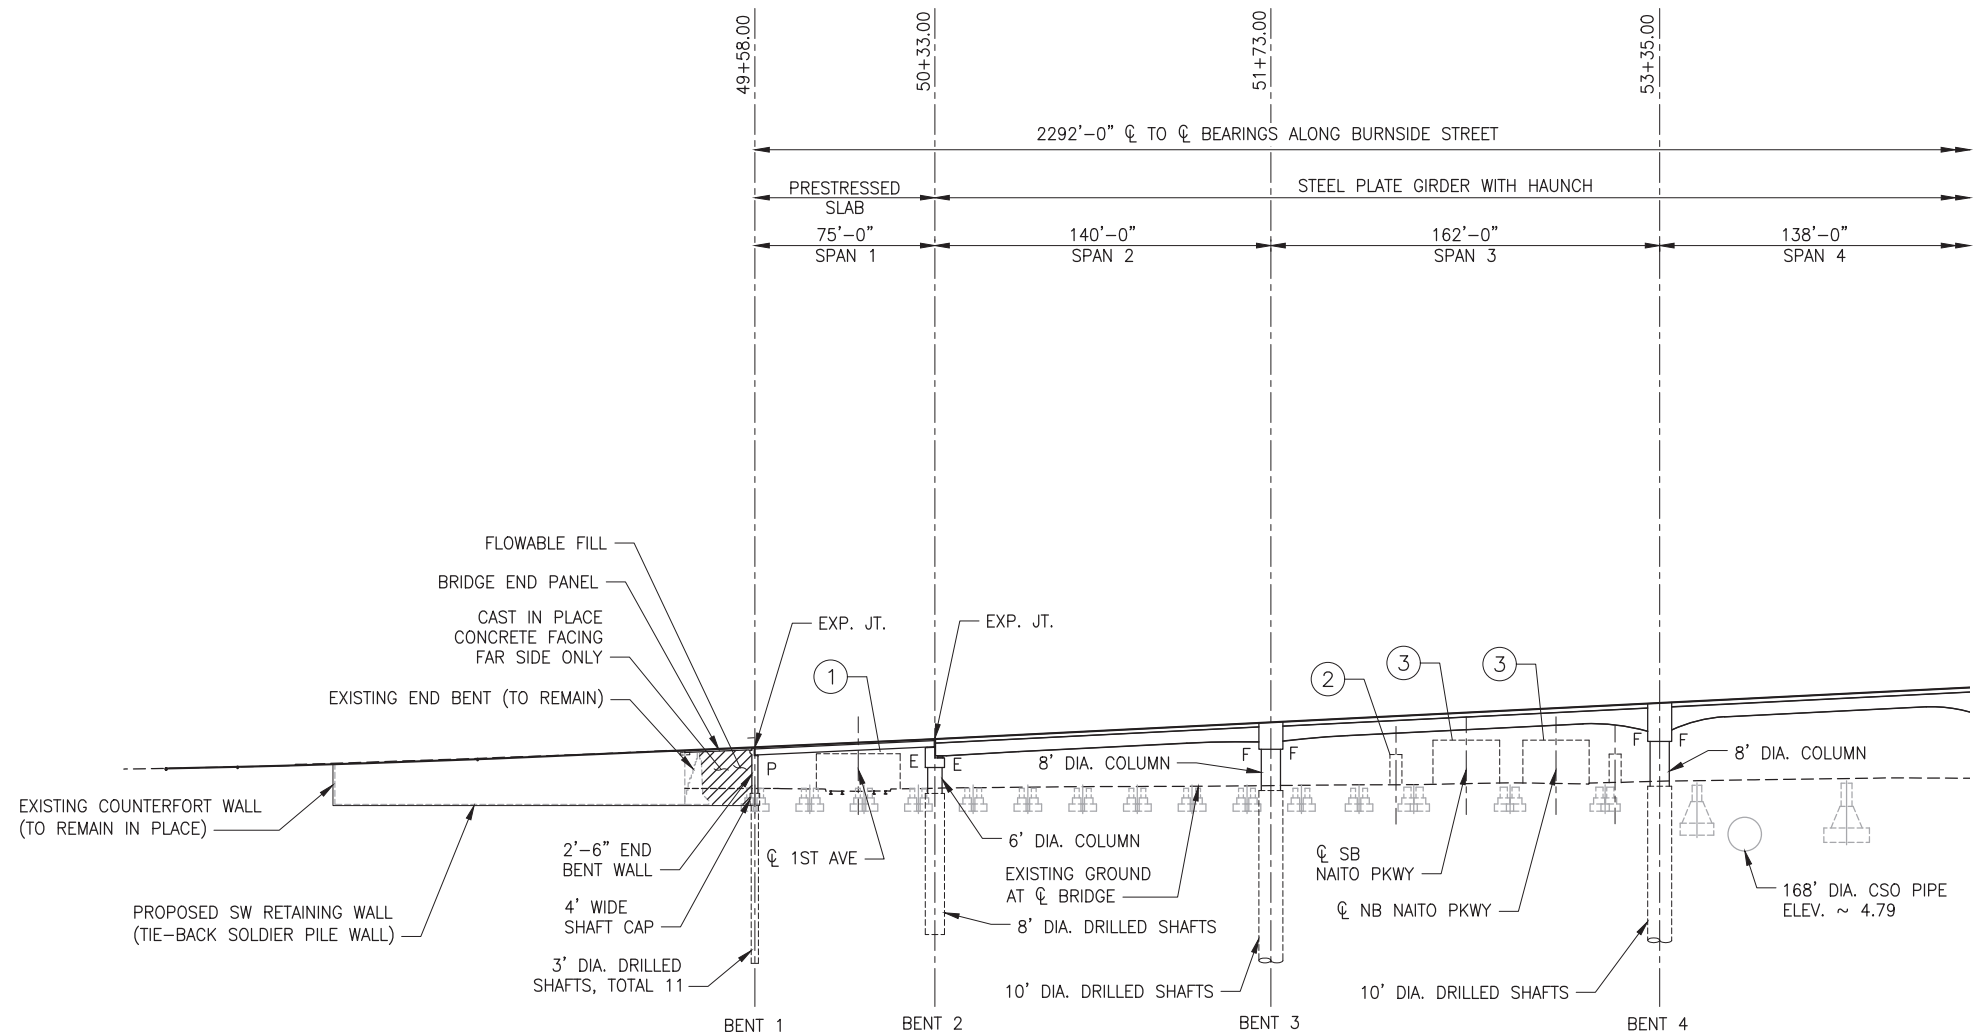


ELEVATION
SCALE: 1"=40'


CLEARANCE ENVELOPE LEGEND

①	LRT	15'-6"
②	PEDESTRIAN	12'-0"
③	CITY STREET	18'-0"
④	NAVIGATION	220'-0" W x 147'-0" H
⑤	HIGHWAY	17'-4"
⑥	UPRR	23'-6"
⑦	CITY STREET @ 3rd AVE	13'-8"

CONCEPTUAL PLANS
NOVEMBER 2021

MULTNOMAH COUNTY DEPARTMENT OF COMMUNITY SERVICES TRANSPORTATION DIVISION 1620 S.E. 190th AVE. PORTLAND, ORE. 97233-5999		Earthquake Ready Burnside Bridge Replacement Movable Bridge (Bascule) With Refined Long-Span Arch Approach MULTNOMAH COUNTY	
DESIGNED BY: HAC		DATE: 11/2021 PROJECT NO.:	
DRAFTED BY: PAO		COUNTY ENGINEER	
CHECKED BY: IBC			
NO. DATE:			
Sheet No. BR02			

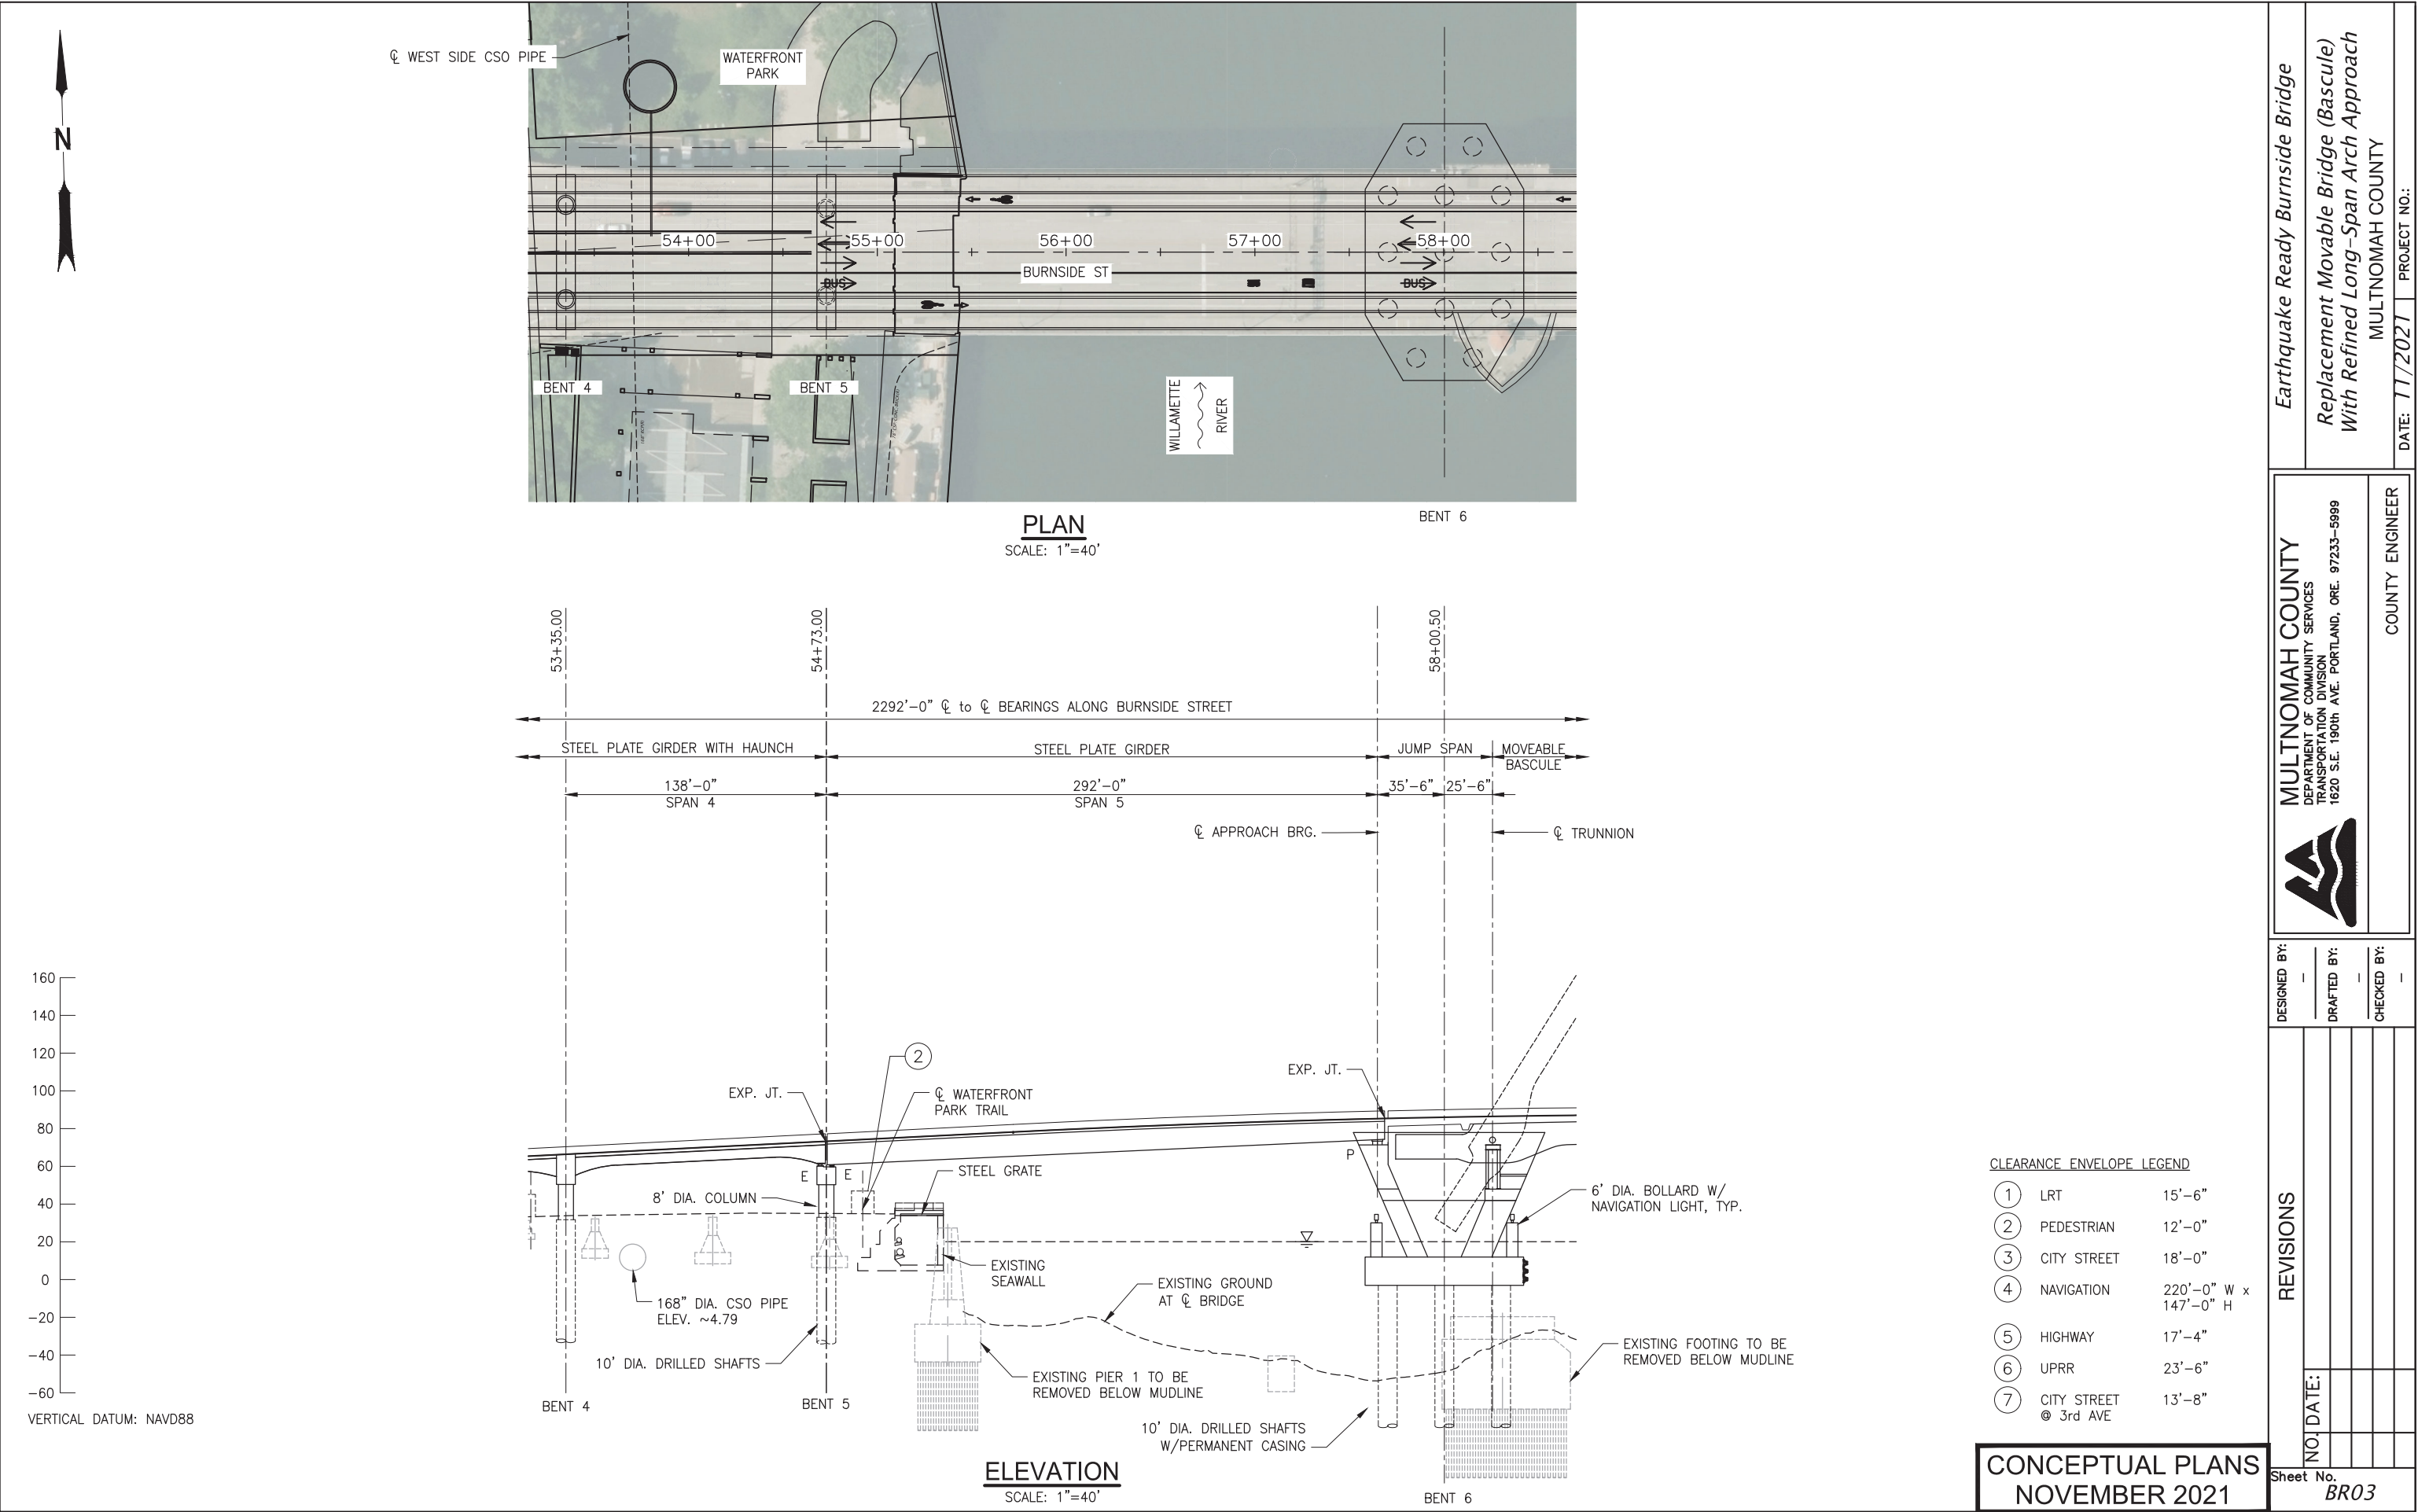


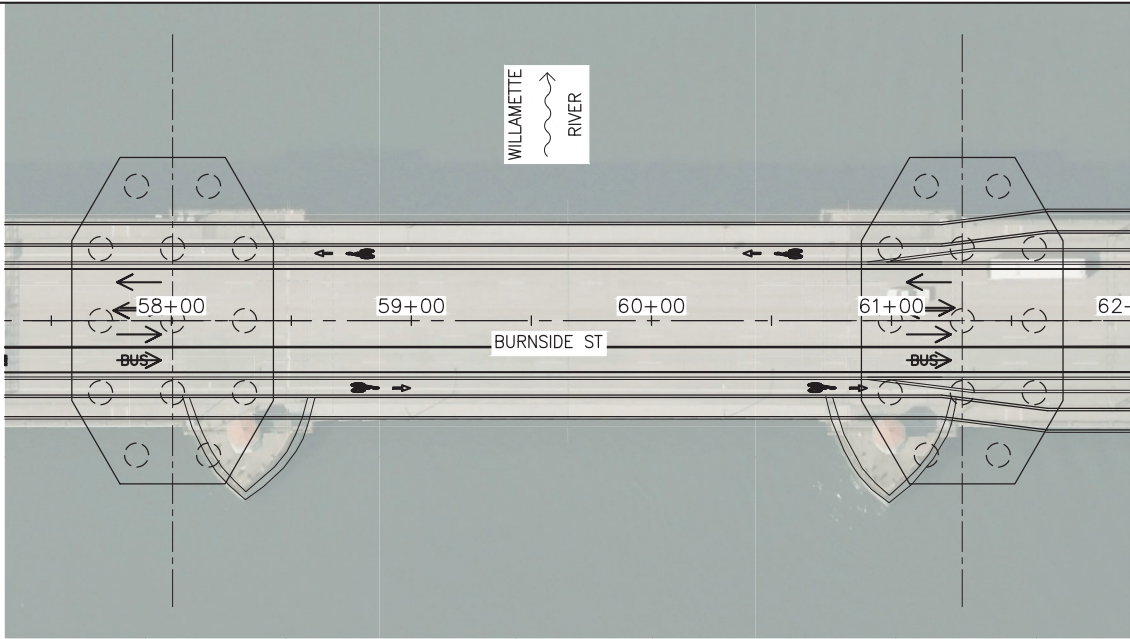

BENT 6

PLAN
SCALE: 1"=40'

BENT 7

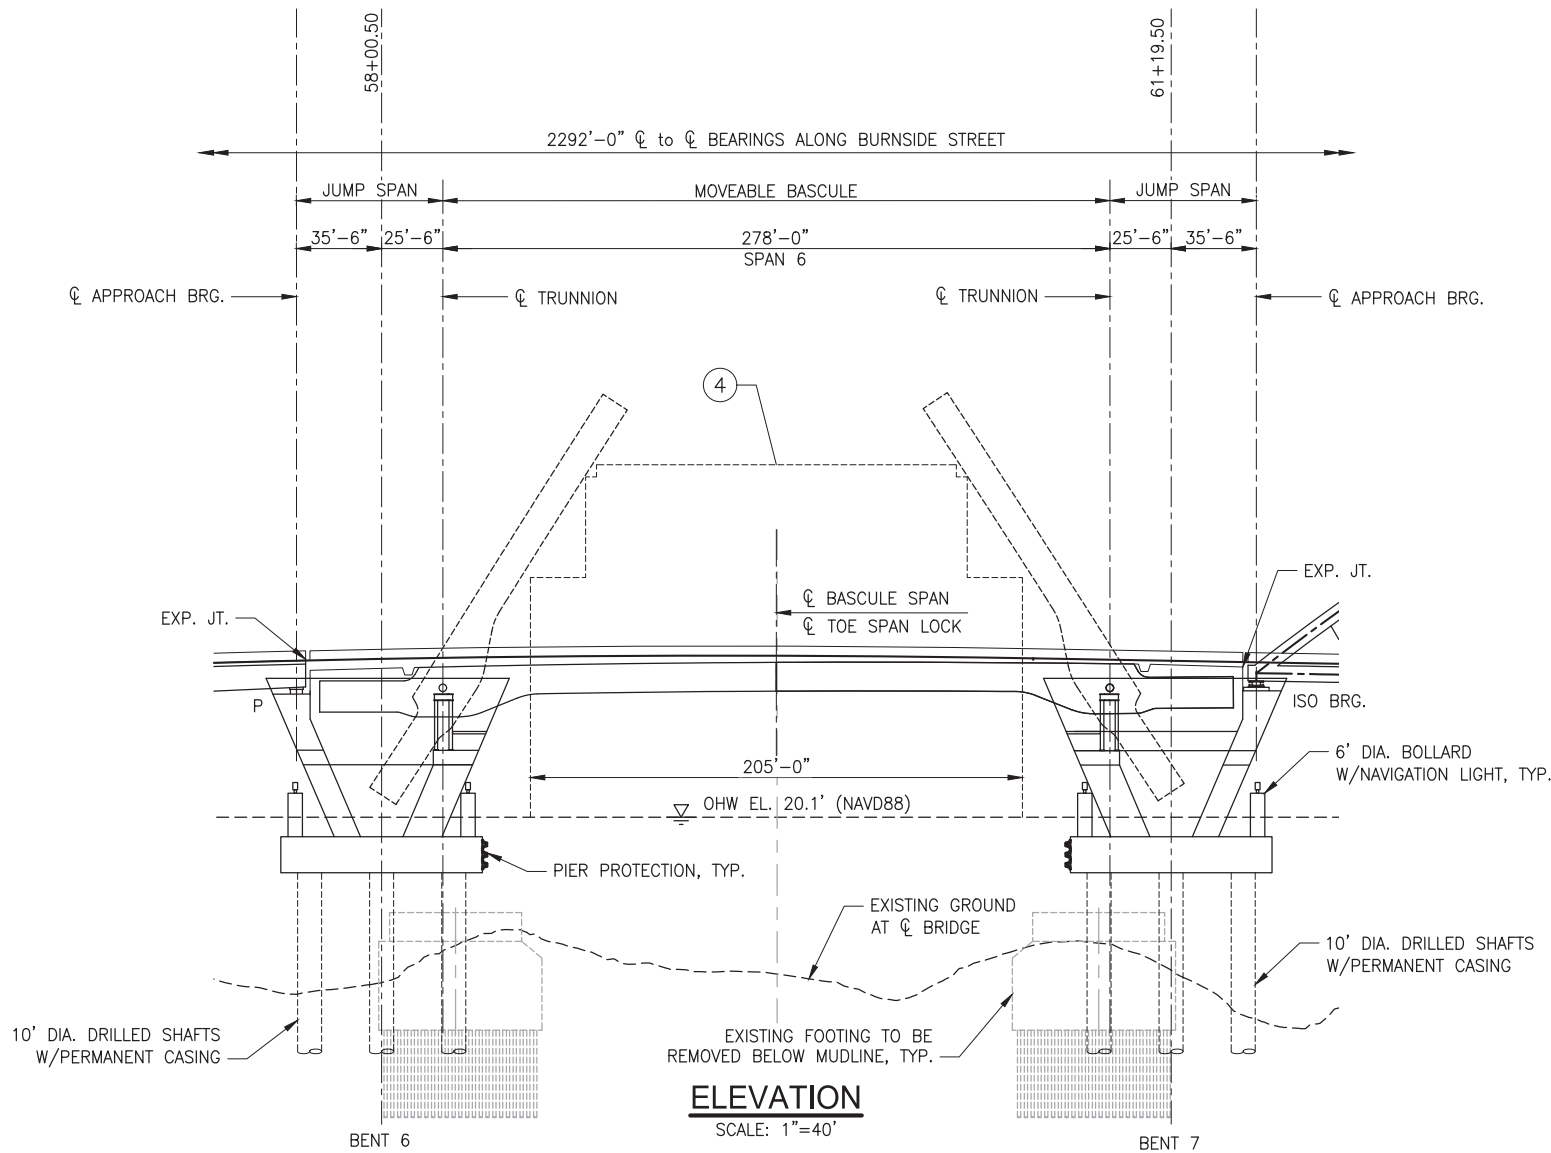

BENT 6


ELEVATION
SCALE: 1"=40'

BENT 7


CLEARANCE ENVELOPE LEGEND		
①	LRT	15'-6"
②	PEDESTRIAN	12'-0"
③	CITY STREET	18'-0"
④	NAVIGATION	205'W x 120'H 159'W x 162'H 150'W x 167'H
⑤	HIGHWAY	17'-4"
⑥	UPRR	23'-6"
⑦	CITY STREET @ 3rd AVE	13'-8"

CONCEPTUAL PLANS
NOVEMBER 2021

Earthquake Ready Burnside Bridge		Replacement Movable Bridge (Bascule) With Refined Long-Span Arch Approach		MULTNOMAH COUNTY		DATE: 11/2021		PROJECT NO.:	
DESIGNED BY: _____		DRAFTED BY: _____		CHECKED BY: _____		COUNTY ENGINEER		NO. DATE:	
_____		_____		_____		_____		_____	
_____		_____		_____		_____		_____	
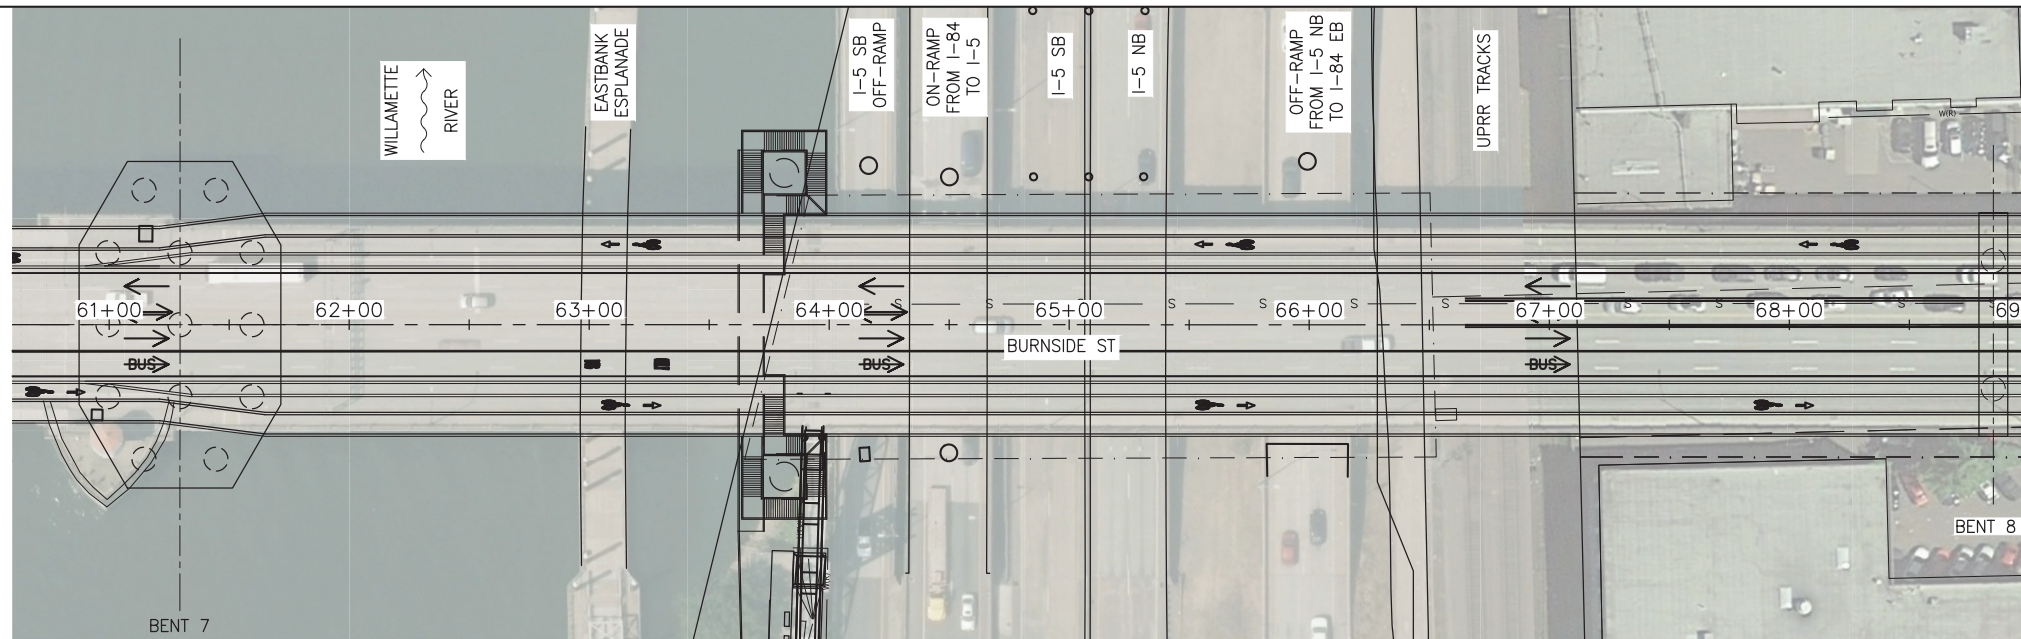

PLAN
SCALE: 1"=40'

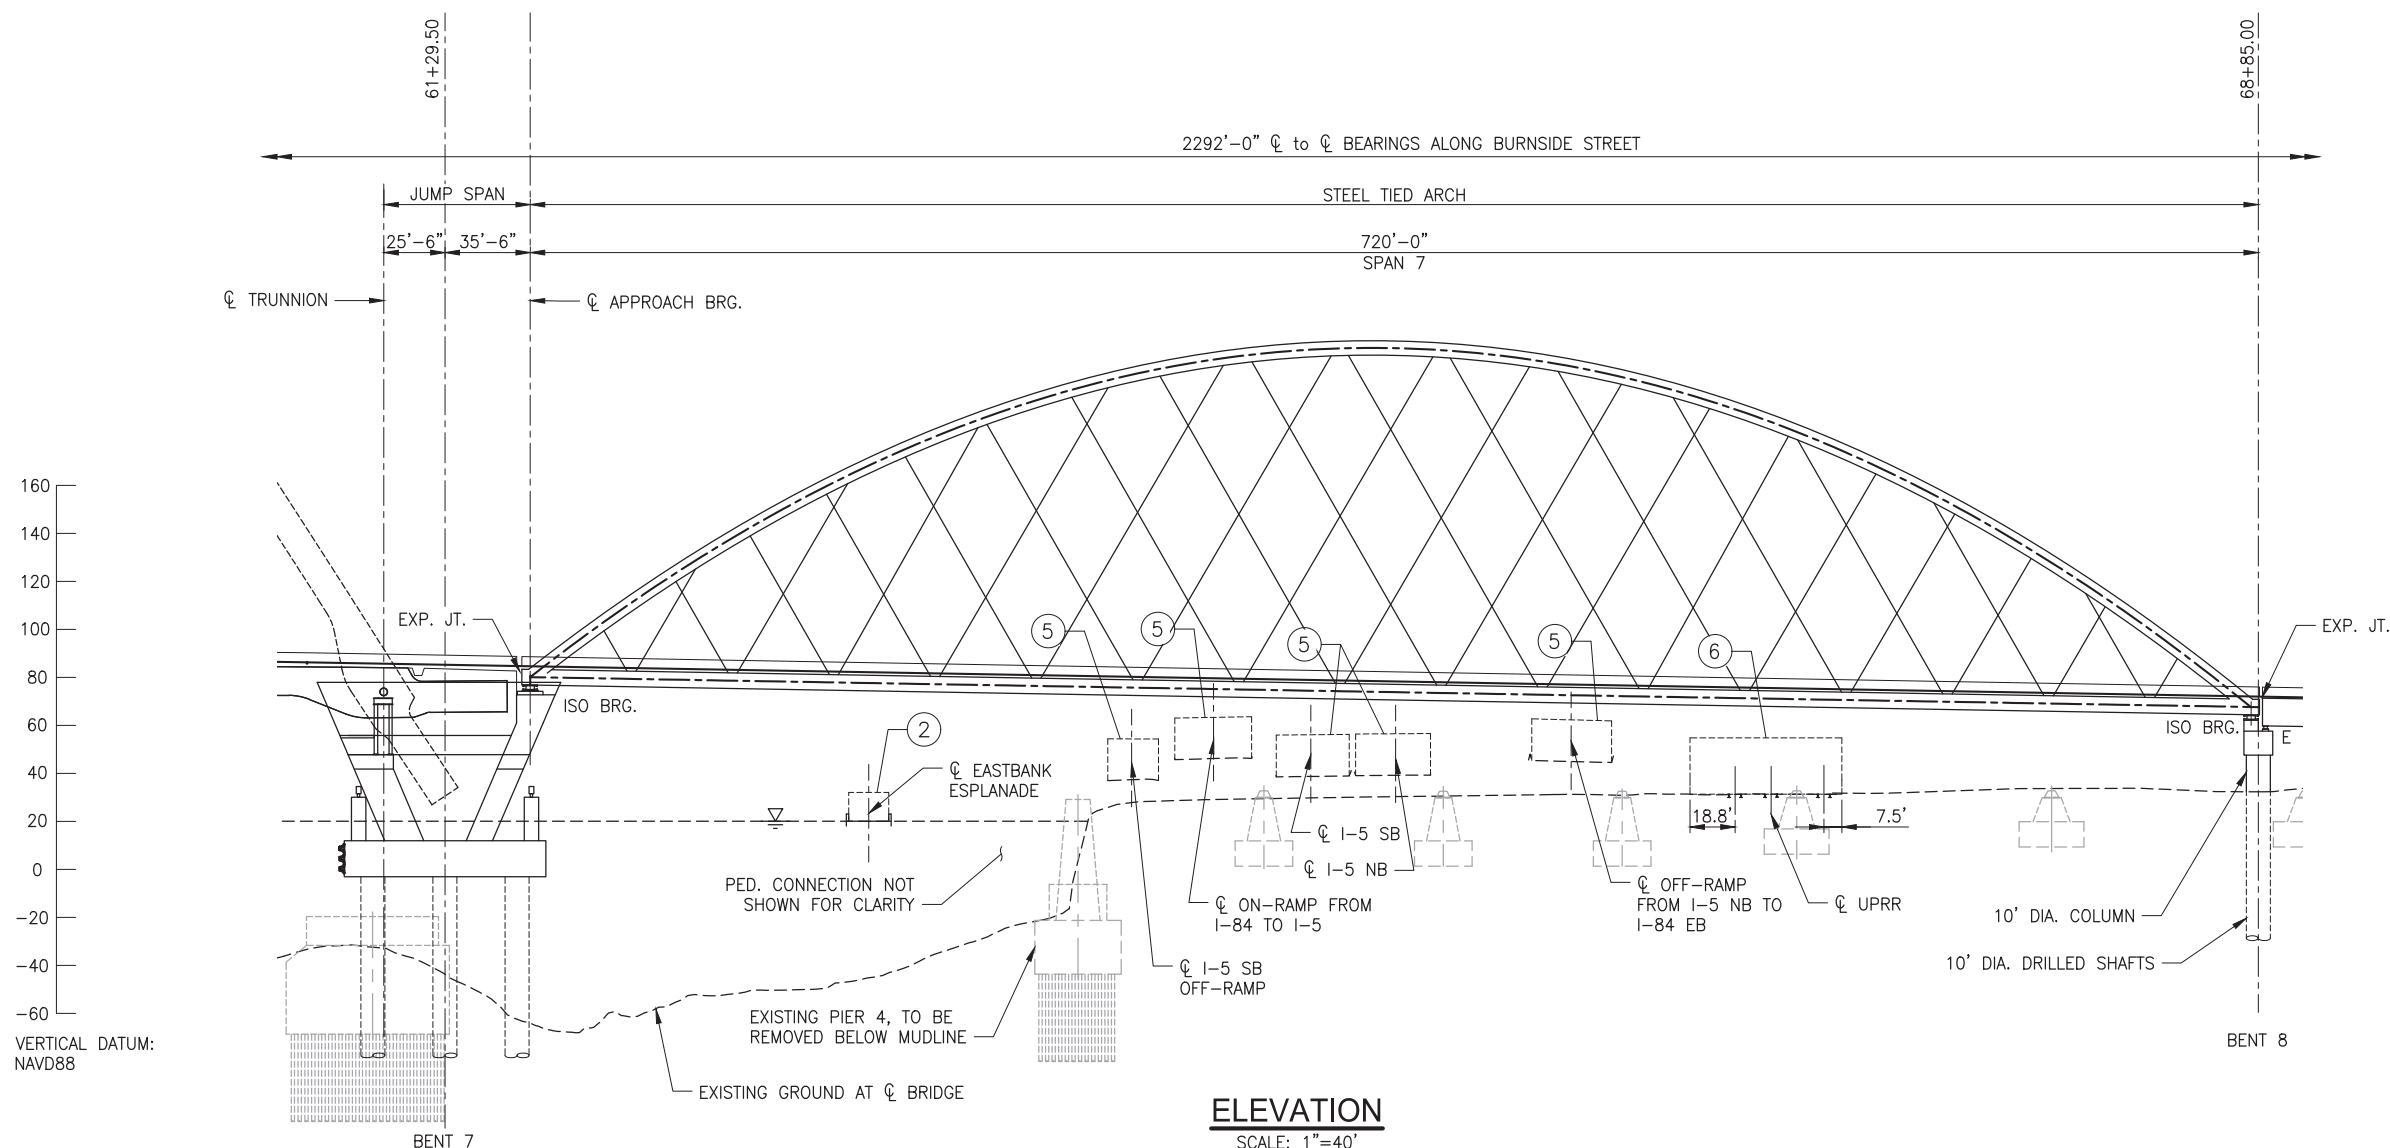


ELEVATION
SCALE: 1"=40'

CLEARANCE ENVELOPE LEGEND


①	LRT	15'-6"
②	PEDESTRIAN	12'-0"
③	CITY STREET	18'-0"
④	NAVIGATION	220'-0" W x UNLIMITED H
⑤	HIGHWAY	17'-4"
⑥	UPRR	23'-6"
⑦	CITY STREET @ 3rd AVE	13'-8"

CONCEPTUAL PLANS
NOVEMBER 2021


MULTNOMAH COUNTY DEPARTMENT OF COMMUNITY SERVICES TRANSPORTATION DIVISION 1620 S.E. 190th AVE. PORTLAND, ORE. 97233-5999		Earthquake Ready Burnside Bridge Replacement Movable Bridge (Bascule) With Refined Long-Span Arch Approach	
		MULTNOMAH COUNTY	
DESIGNED BY:		DATE: 11/2021	PROJECT NO.:
DRAFTED BY:			
CHECKED BY:			
REVISIONS		COUNTY ENGINEER	
NO. DATE:			
		Sheet No. BR05	

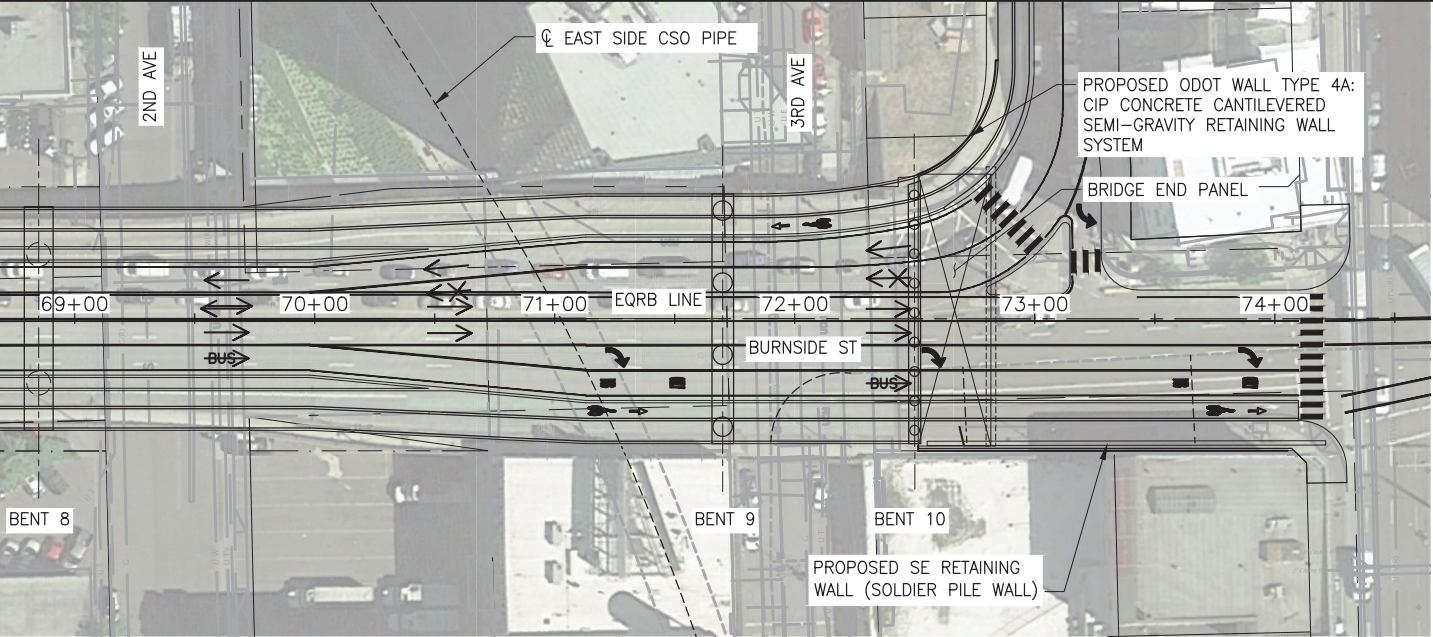

PLAN
SCALE: 1"=40'

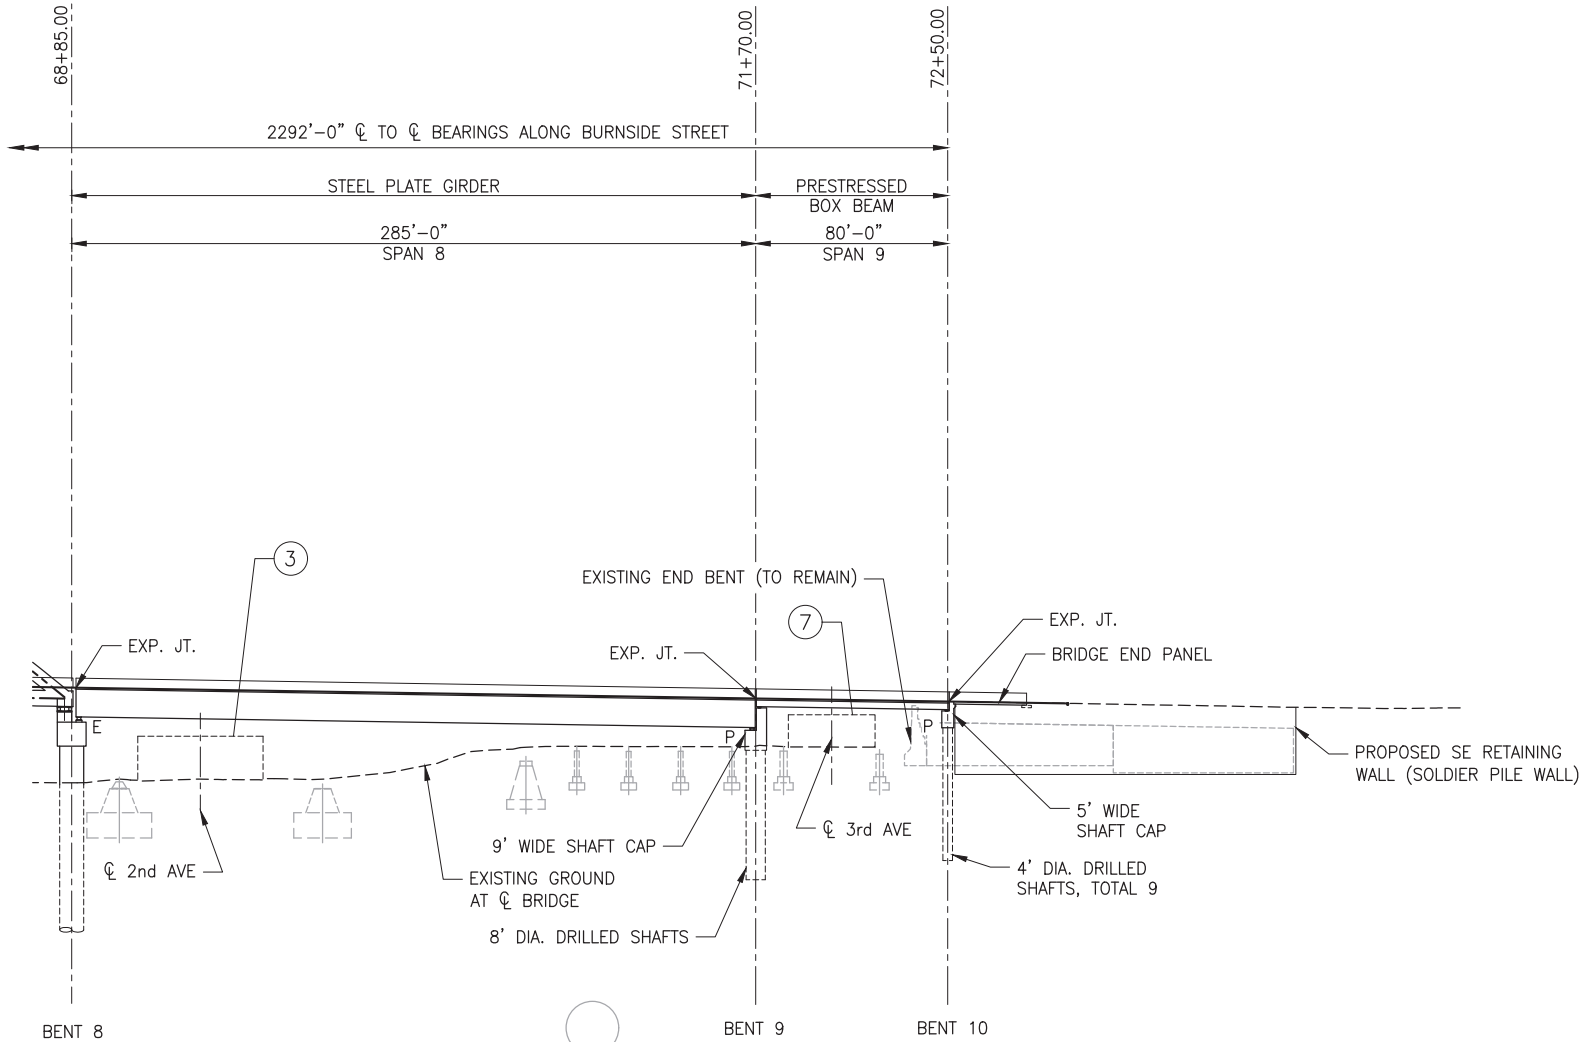

ELEVATION
SCALE: 1"=40'

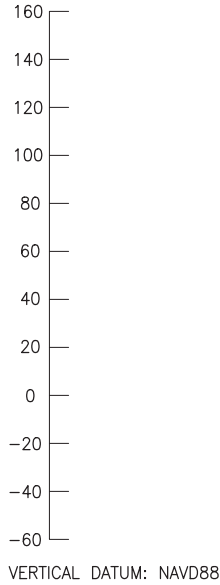

CLEARANCE ENVELOPE LEGEND

①	LRT	15'-6"
②	PEDESTRIAN	12'-0"
③	CITY STREET	18'-0"
④	NAVIGATION	220'-0" W x 147'-0" H
⑤	HIGHWAY	17'-4"
⑥	UPRR	23'-6"
⑦	CITY STREET @ 3rd AVE	13'-8"

CONCEPTUAL PLANS
NOVEMBER 2021

MULTNOMAH COUNTY
DEPARTMENT OF COMMUNITY SERVICES
TRANSPORTATION DIVISION
1620 S.E. 190th AVE. PORTLAND, ORE. 97233-5999

Earthquake Ready Burnside Bridge
Replacement Movable Bridge (Bascule)
With Refined Long-Span Arch Approach
MULTNOMAH COUNTY

DATE: 11/2021 PROJECT NO.:

DESIGNED BY: |


DRAFTED BY: |

CHECKED BY: |

REVISIONS


NO.	DATE:			

Sheet No.
BR06

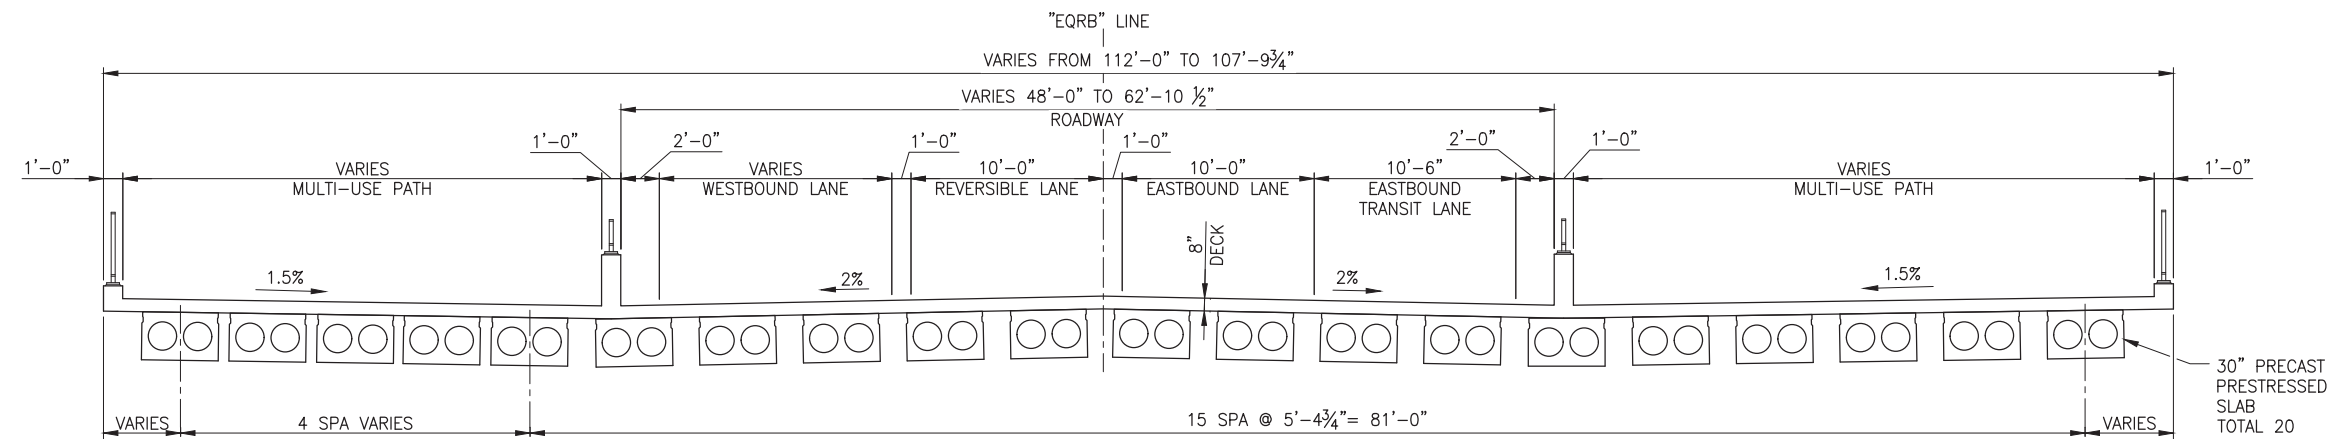


FULL WIDTH TYPICAL SECTION - SPAN 1

SCALE: 1" = 5'-0"
(LOOKING EAST, AT BENT 2)

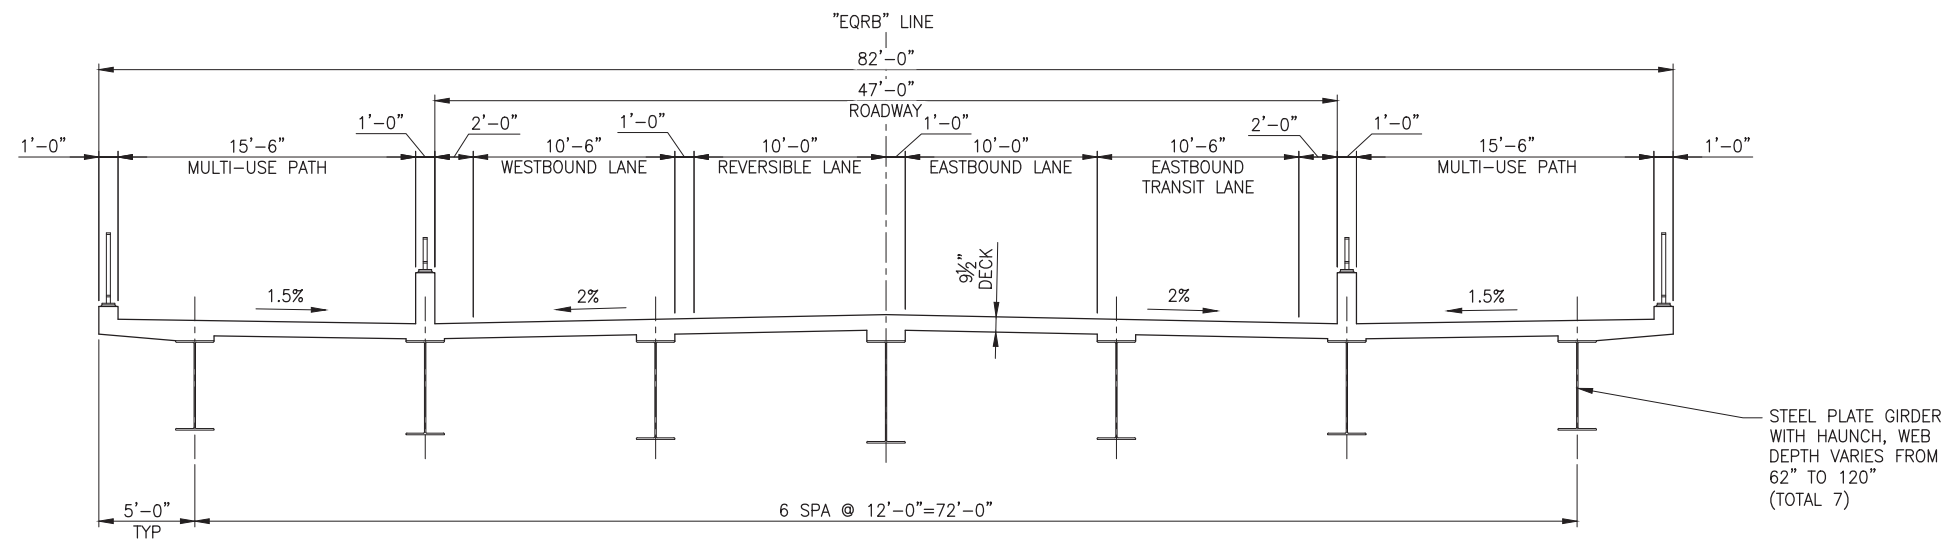

FULL WIDTH TYPICAL SECTION - SPAN 2 THRU 4

SCALE: 1" = 5'-0"
(LOOKING EAST, MID-SPAN)

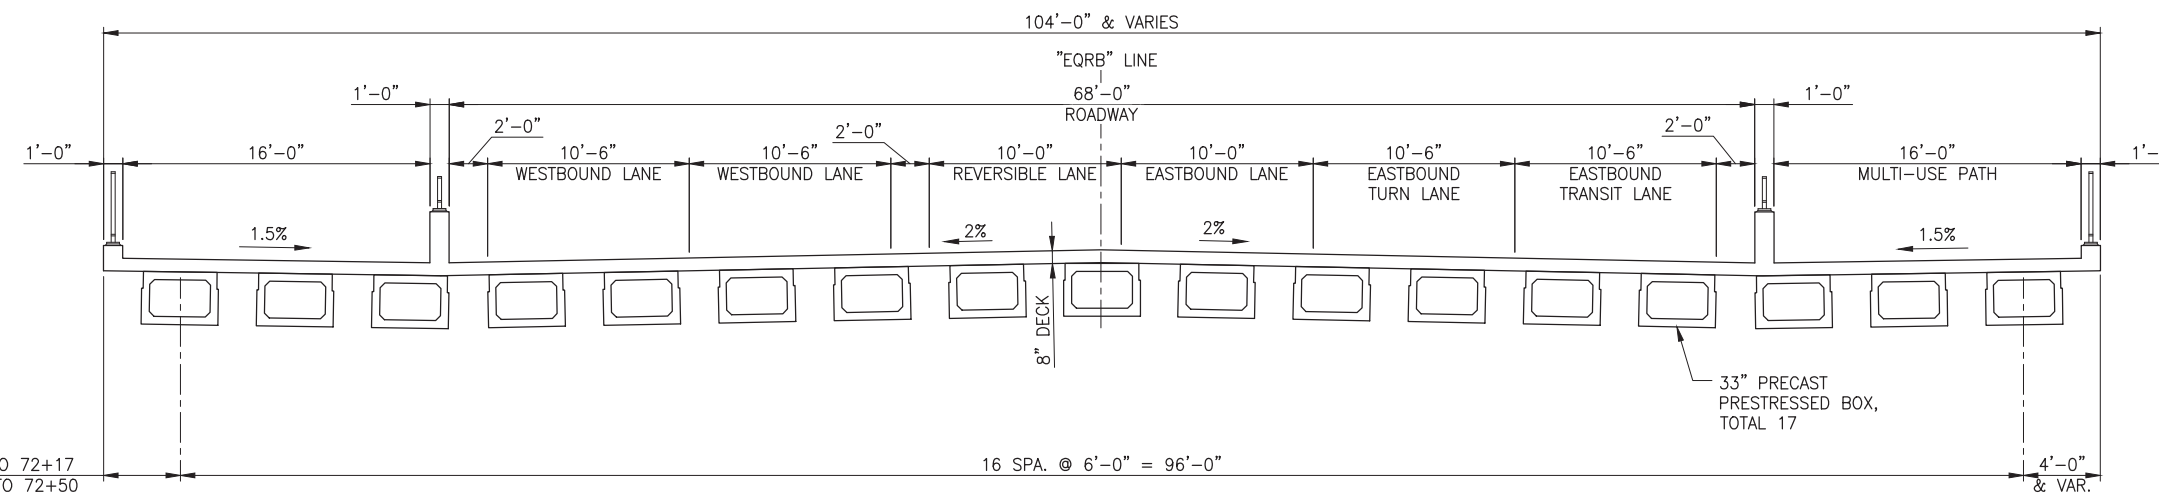

FULL WIDTH TYPICAL SECTION - SPAN 9, STEEL TIED ARCH


SCALE: 1" = 5'-0" (LOOKING EAST)

NOTES:


1. FOR BRIDGE PROFILE, SEE ROADWAY SHEETS.

CONCEPTUAL PLANS
NOVEMBER 2021

Earthquake Ready Burnside Bridge		MULTNOMAH COUNTY	
Typical Section at Conventional Approach		DATE: 11/2021 PROJECT NO.:	
MULTNOMAH COUNTY DEPARTMENT OF COMMUNITY SERVICES TRANSPORTATION DIVISION 1620 S.E. 190th AVE. PORTLAND, ORE. 97233-5999		COUNTY ENGINEER	
DESIGNED BY: HAC	DRAFTED BY: PAO	CHECKED BY:	IBC
REVISIONS			
NO.	DATE:		
Sheet No. BR07			

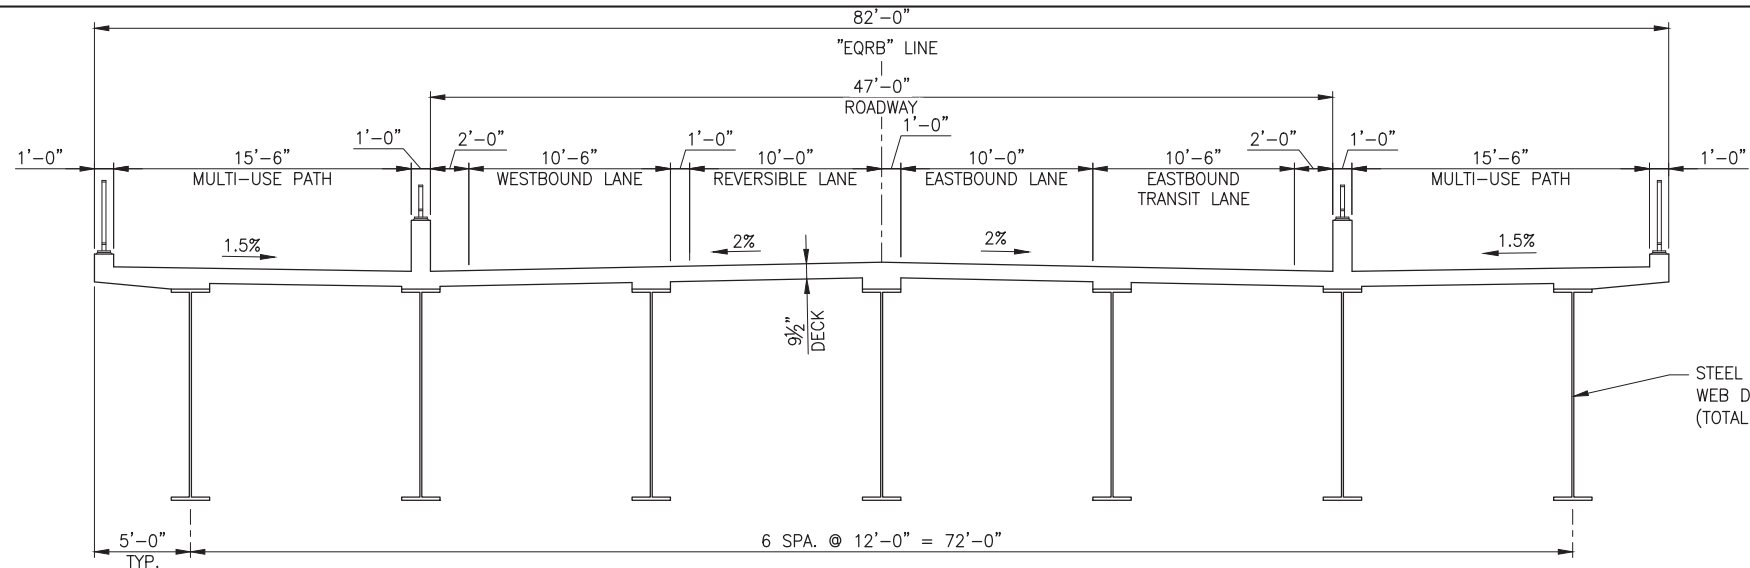


FULL WIDTH TYPICAL SECTION - SPAN 5
SCALE: 1" = 5'-0" (LOOKING EAST)

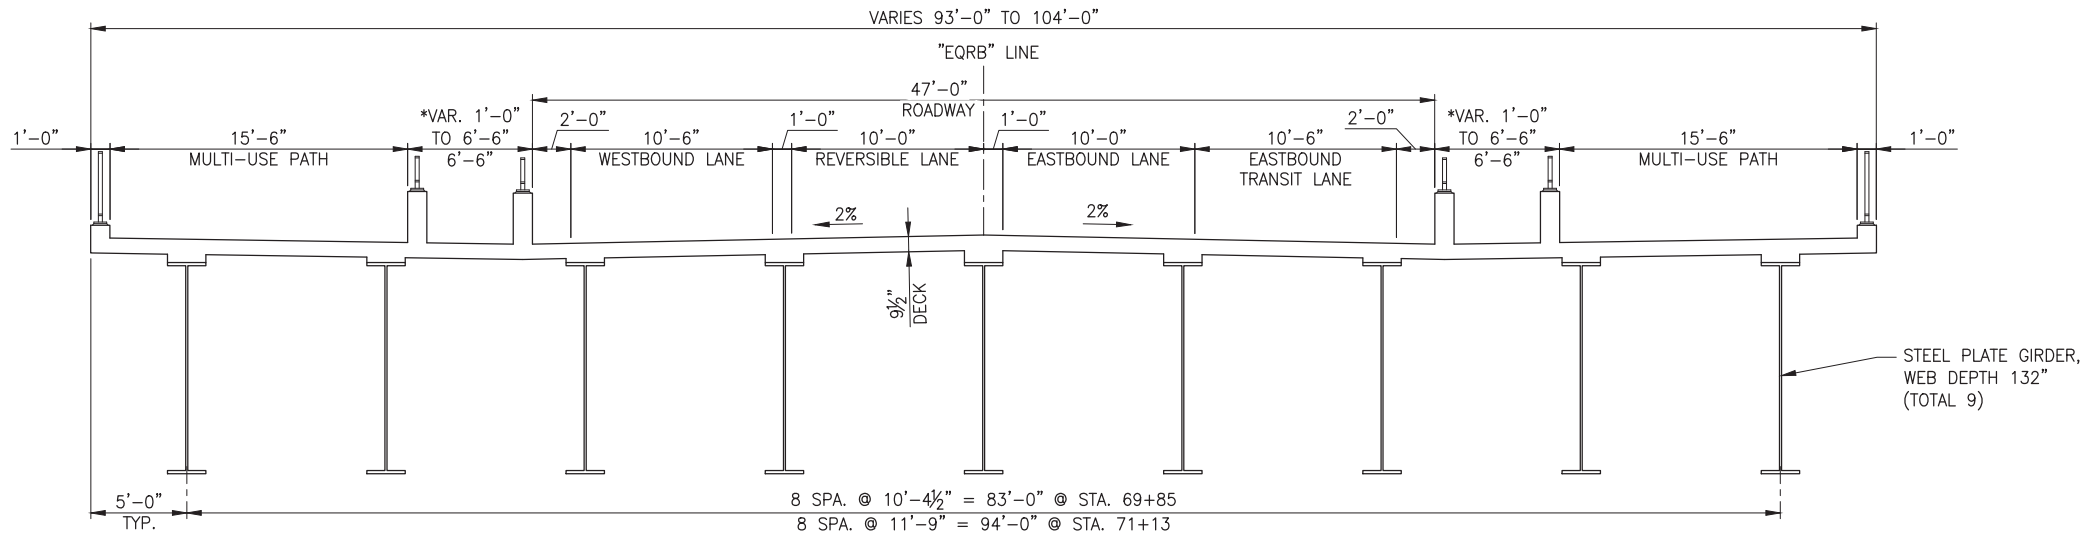

FULL WIDTH TYPICAL SECTION - SPAN 8 STA. 69+85 TO 71+13
SCALE: 1" = 5'-0" (LOOKING EAST)

* STA. 69+85 TO 71+13
** STA. 71+13 TO 71+70

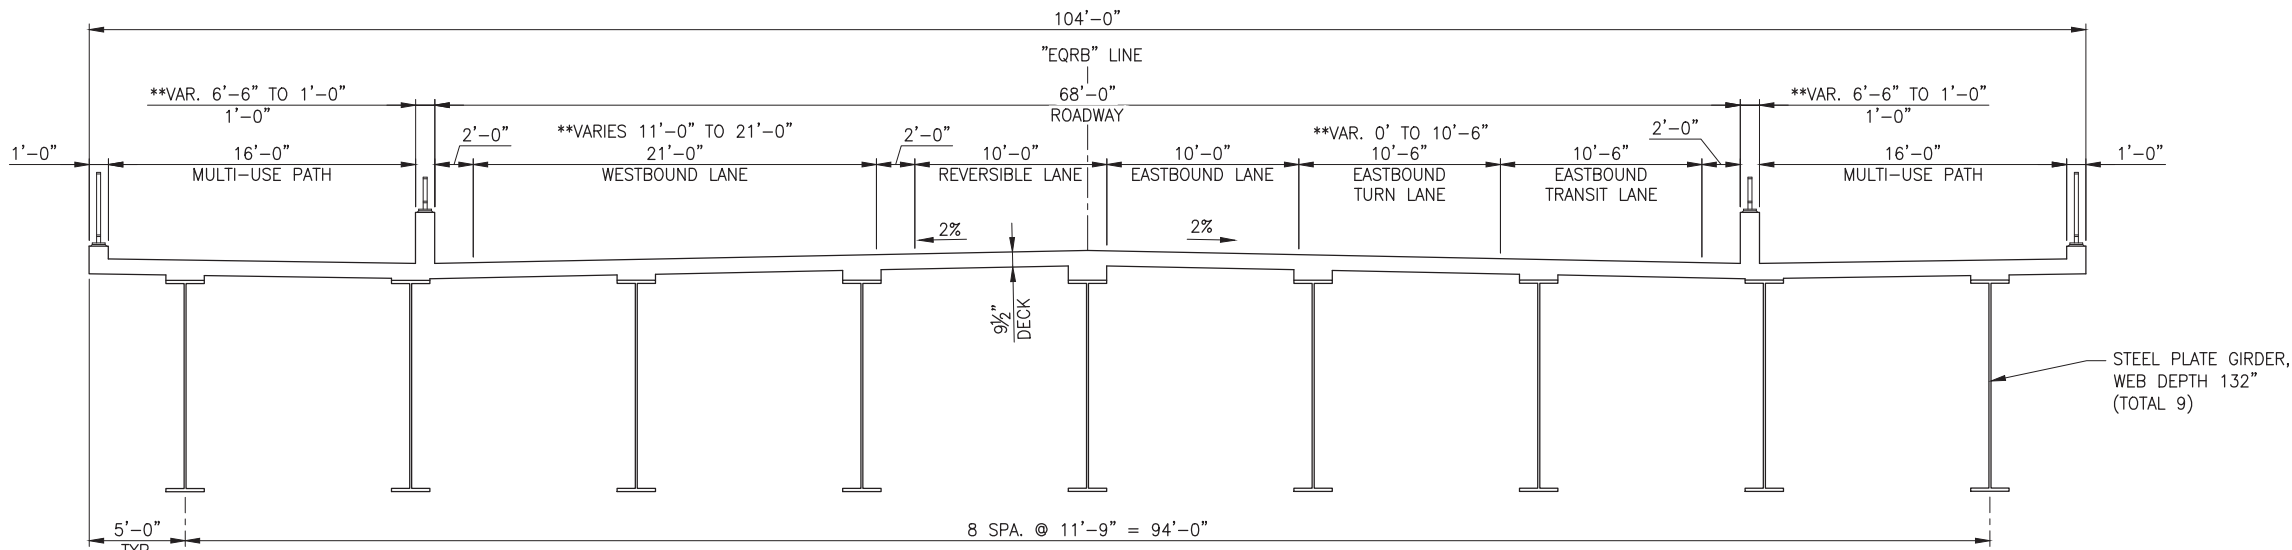

FULL WIDTH TYPICAL SECTION - SPAN 8 STA. 71+13 TO 71+70
SCALE: 1" = 5'-0" (LOOKING EAST)

Earthquake Ready Burnside Bridge

Typical Section at Conventional-L Approach

MULTNOMAH COUNTY

DATE: 11/2021 | PROJECT NO.:

MULTNOMAH COUNTY

DEPARTMENT OF COMMUNITY SERVICES

TRANSPORTATION DIVISION

1620 S.E. 190th AVE. PORTLAND, ORE. 97233-5999


COUNTY ENGINEER

DESIGNED BY:	DRAFTED BY:	CHECKED BY:

NO.	DATE:	REVISIONS

CONCEPTUAL PLANS
NOVEMBER 2021

Sheet No.
BR08

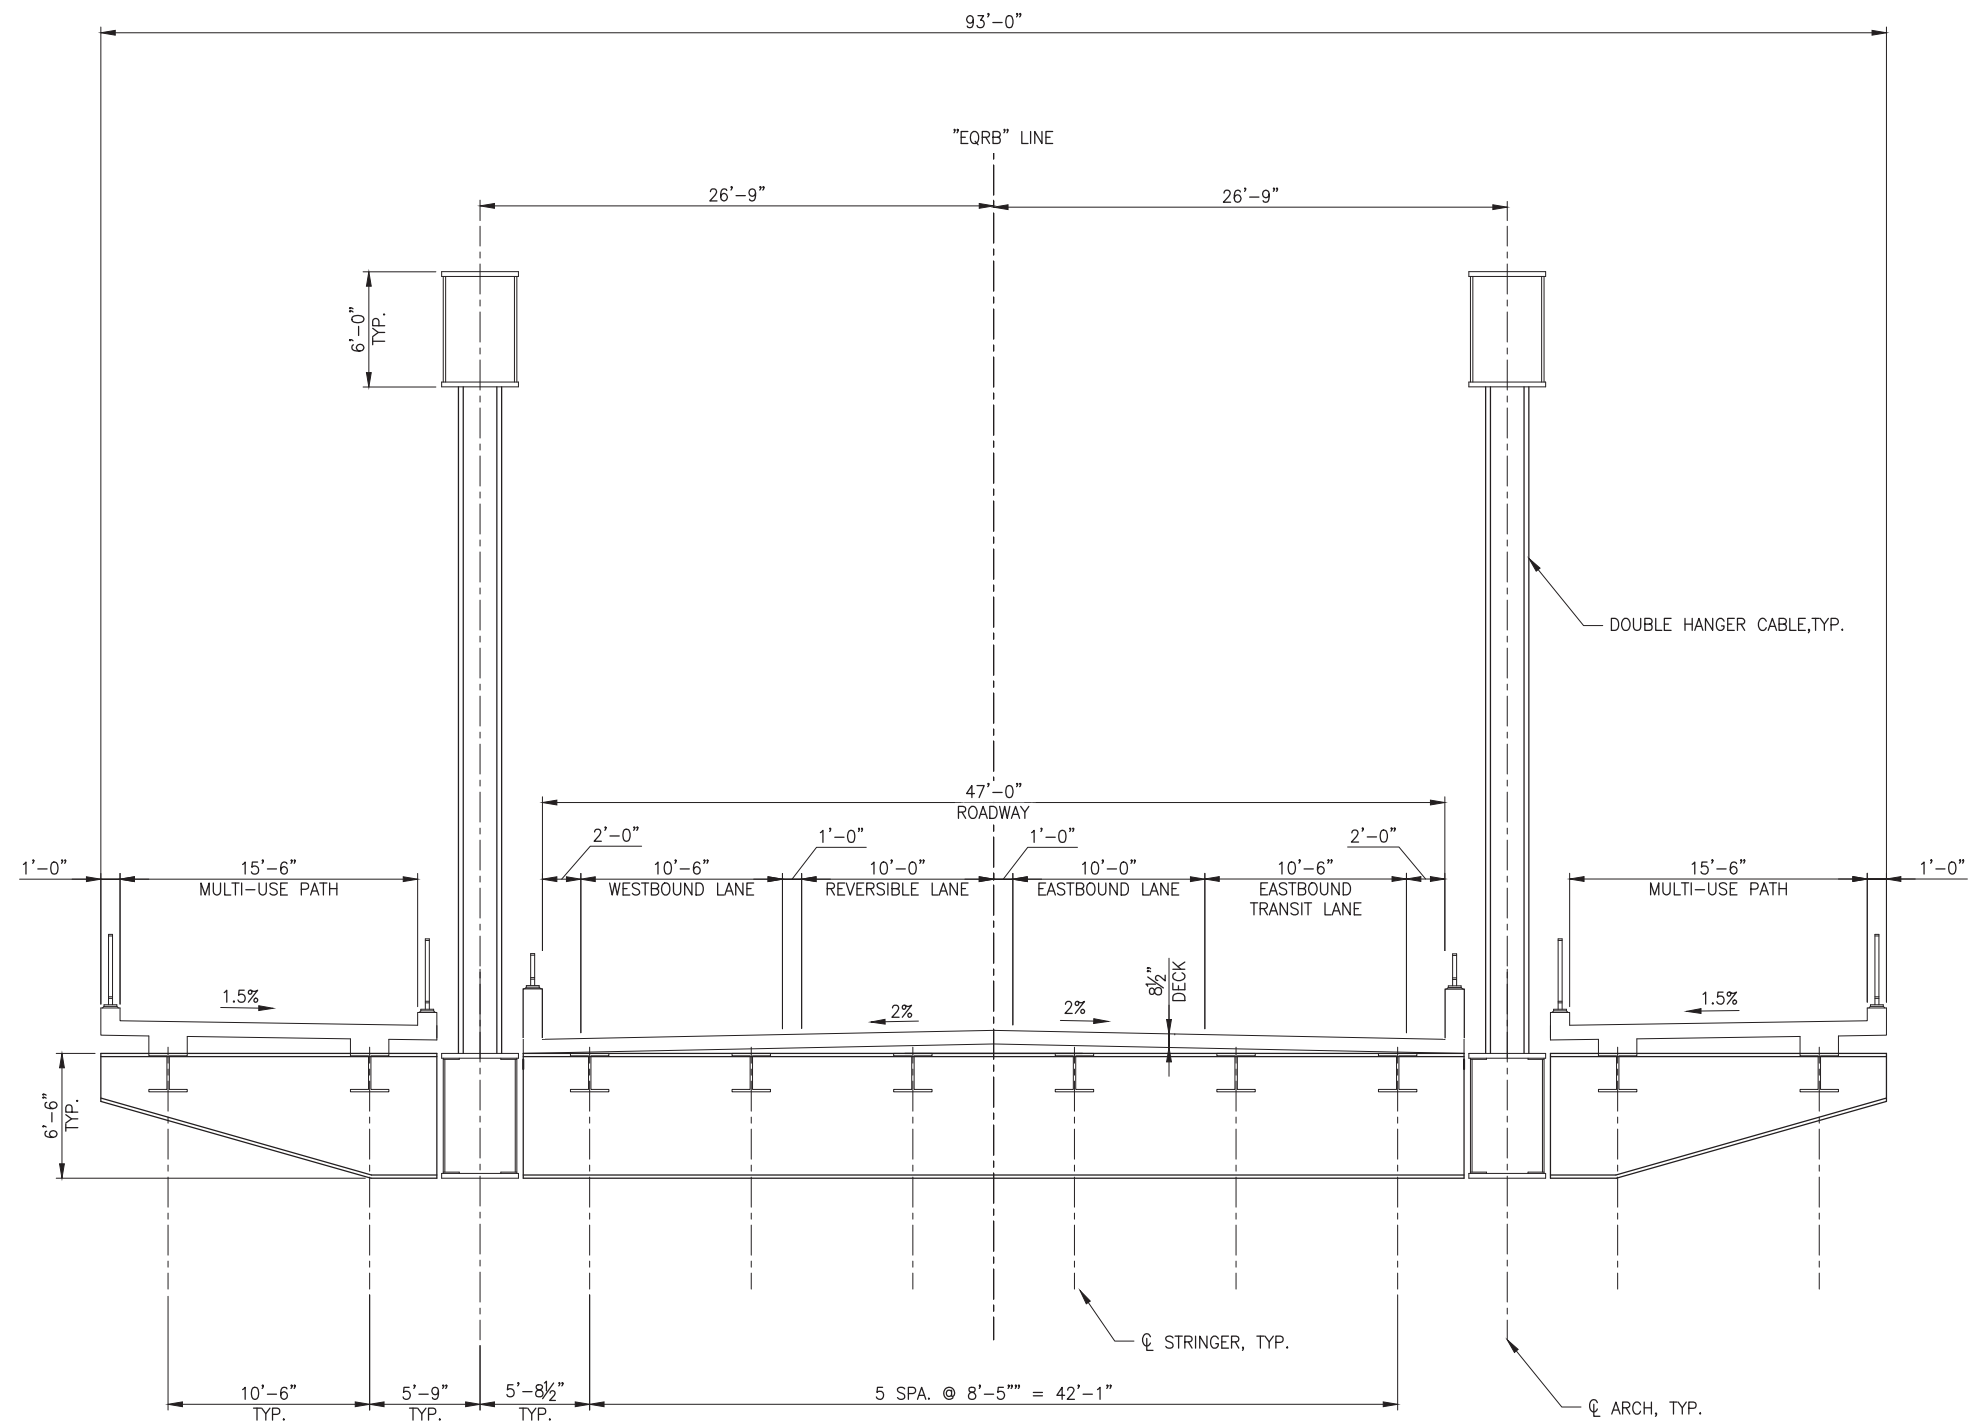


FULL WIDTH TYPICAL SECTION - STEEL TIED ARCH

SCALE: 1" = 5'-0"
(LOOKING EAST)

CONCEPTUAL PLANS
NOVEMBER 2021

Earthquake Ready Burnside Bridge		MULTNOMAH COUNTY	
Typical Section at Long Approach		DATE: 11/2021 PROJECT NO.:	
MULTNOMAH COUNTY DEPARTMENT OF COMMUNITY SERVICES TRANSPORTATION DIVISION 1620 S.E. 190th AVE. PORTLAND, ORE. 97233-5999		COUNTY ENGINEER	
REVISIONS	DESIGNED BY:	-	
	DRAFTED BY:	-	
	CHECKED BY:	-	
	NO. DATE:		
Sheet No.		BR09	

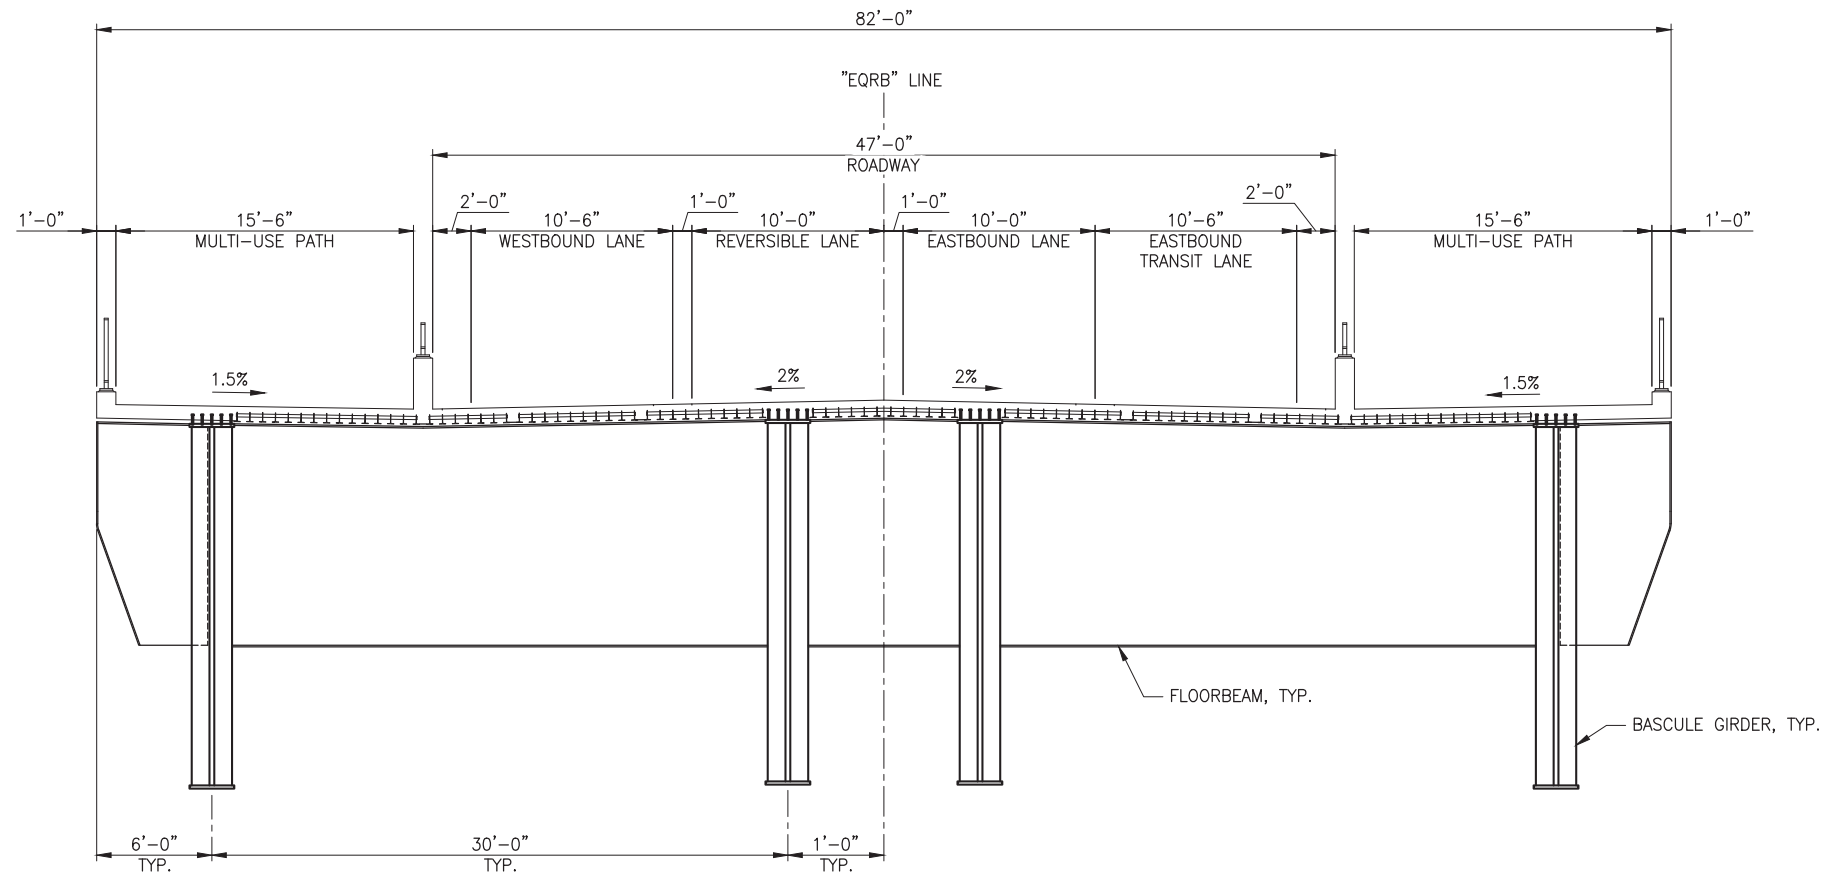

FULL WIDTH TYPICAL SECTION - BASCULE SPAN
SCALE: 1" = 5'-0"
(LOOKING EAST)

Earthquake Ready Burnside Bridge

Typical Section at Bascule

MULTNOMAH COUNTY

DATE: 11/2021 | PROJECT NO.:

MULTNOMAH COUNTY

DEPARTMENT OF COMMUNITY SERVICES

TRANSPORTATION DIVISION

1620 S.E. 190th AVE. PORTLAND, ORE. 97233-5999

COUNTY ENGINEER

DESIGNED BY: -

DRAFTED BY: -

CHECKED BY: -


NO. | DATE:

REVISIONS


Sheet No.

BR10


CONCEPTUAL PLANS
NOVEMBER 2021

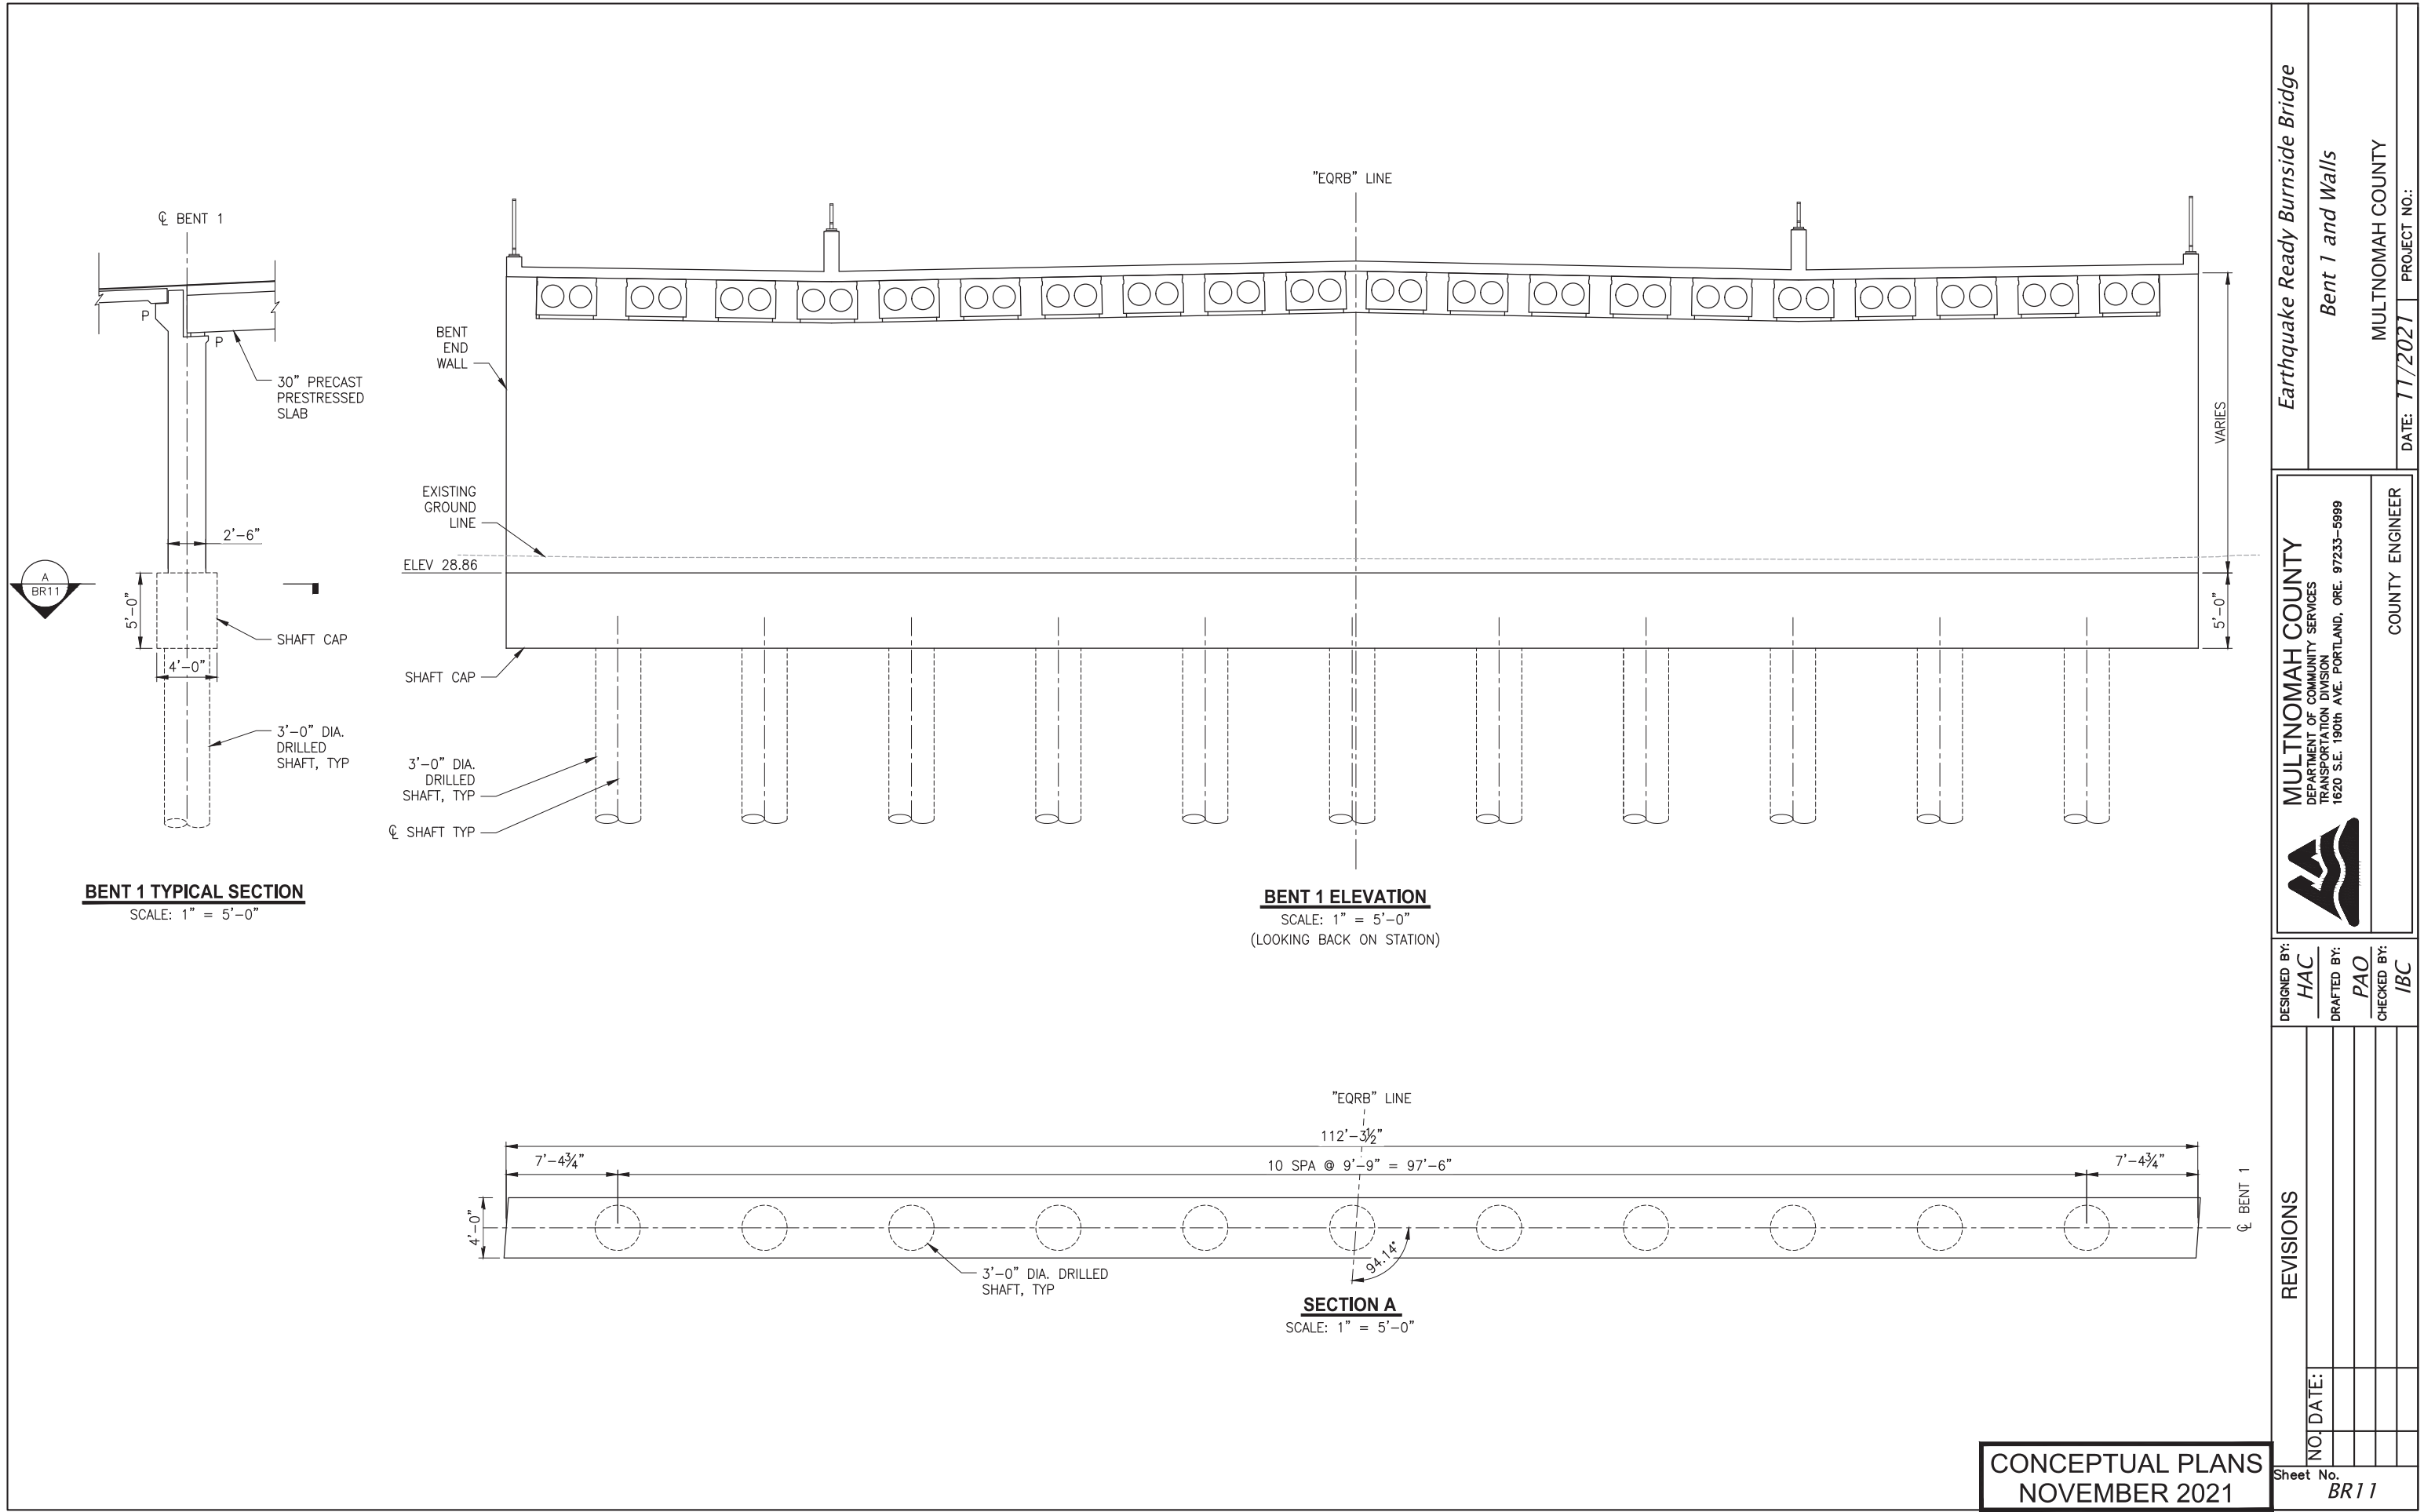


Earthquake Ready Burnside Bridge		Bent 1 and Walls		MULTNOMAH COUNTY		DATE: 11/2021 PROJECT NO.:	
MULTNOMAH COUNTY		DEPARTMENT OF COMMUNITY SERVICES		TRANSPORTATION DIVISION		COUNTY ENGINEER	
1620 S.E. 190th AVE. PORTLAND, ORE. 97233-5999		DESIGNED BY:		DRAFTED BY:		CHECKED BY:	
HAC		PAO		IBC		NO. DATE:	
REVISIONS		Sheet No.		BR 11			

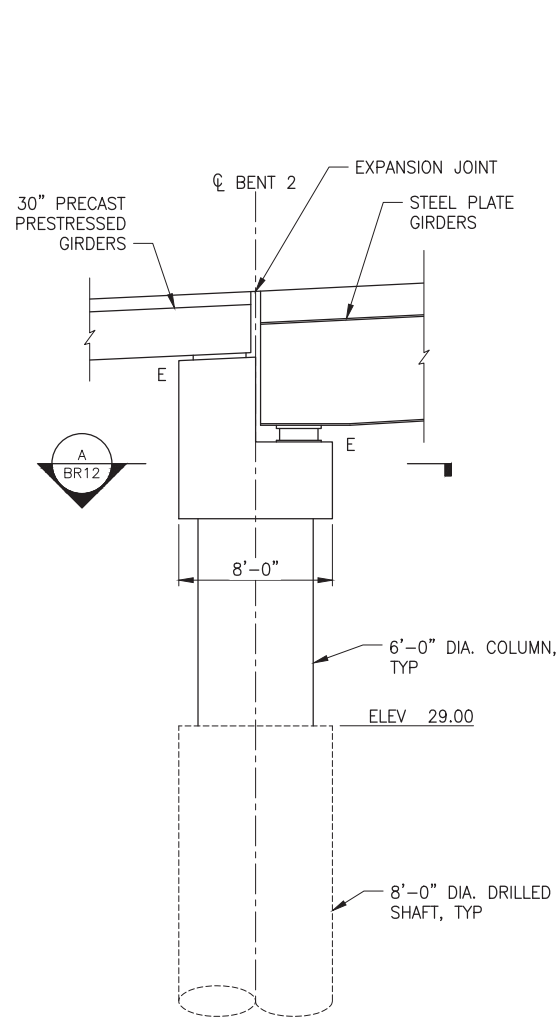

BENT 2 ELEVATION
SCALE: 1" = 5'-0"

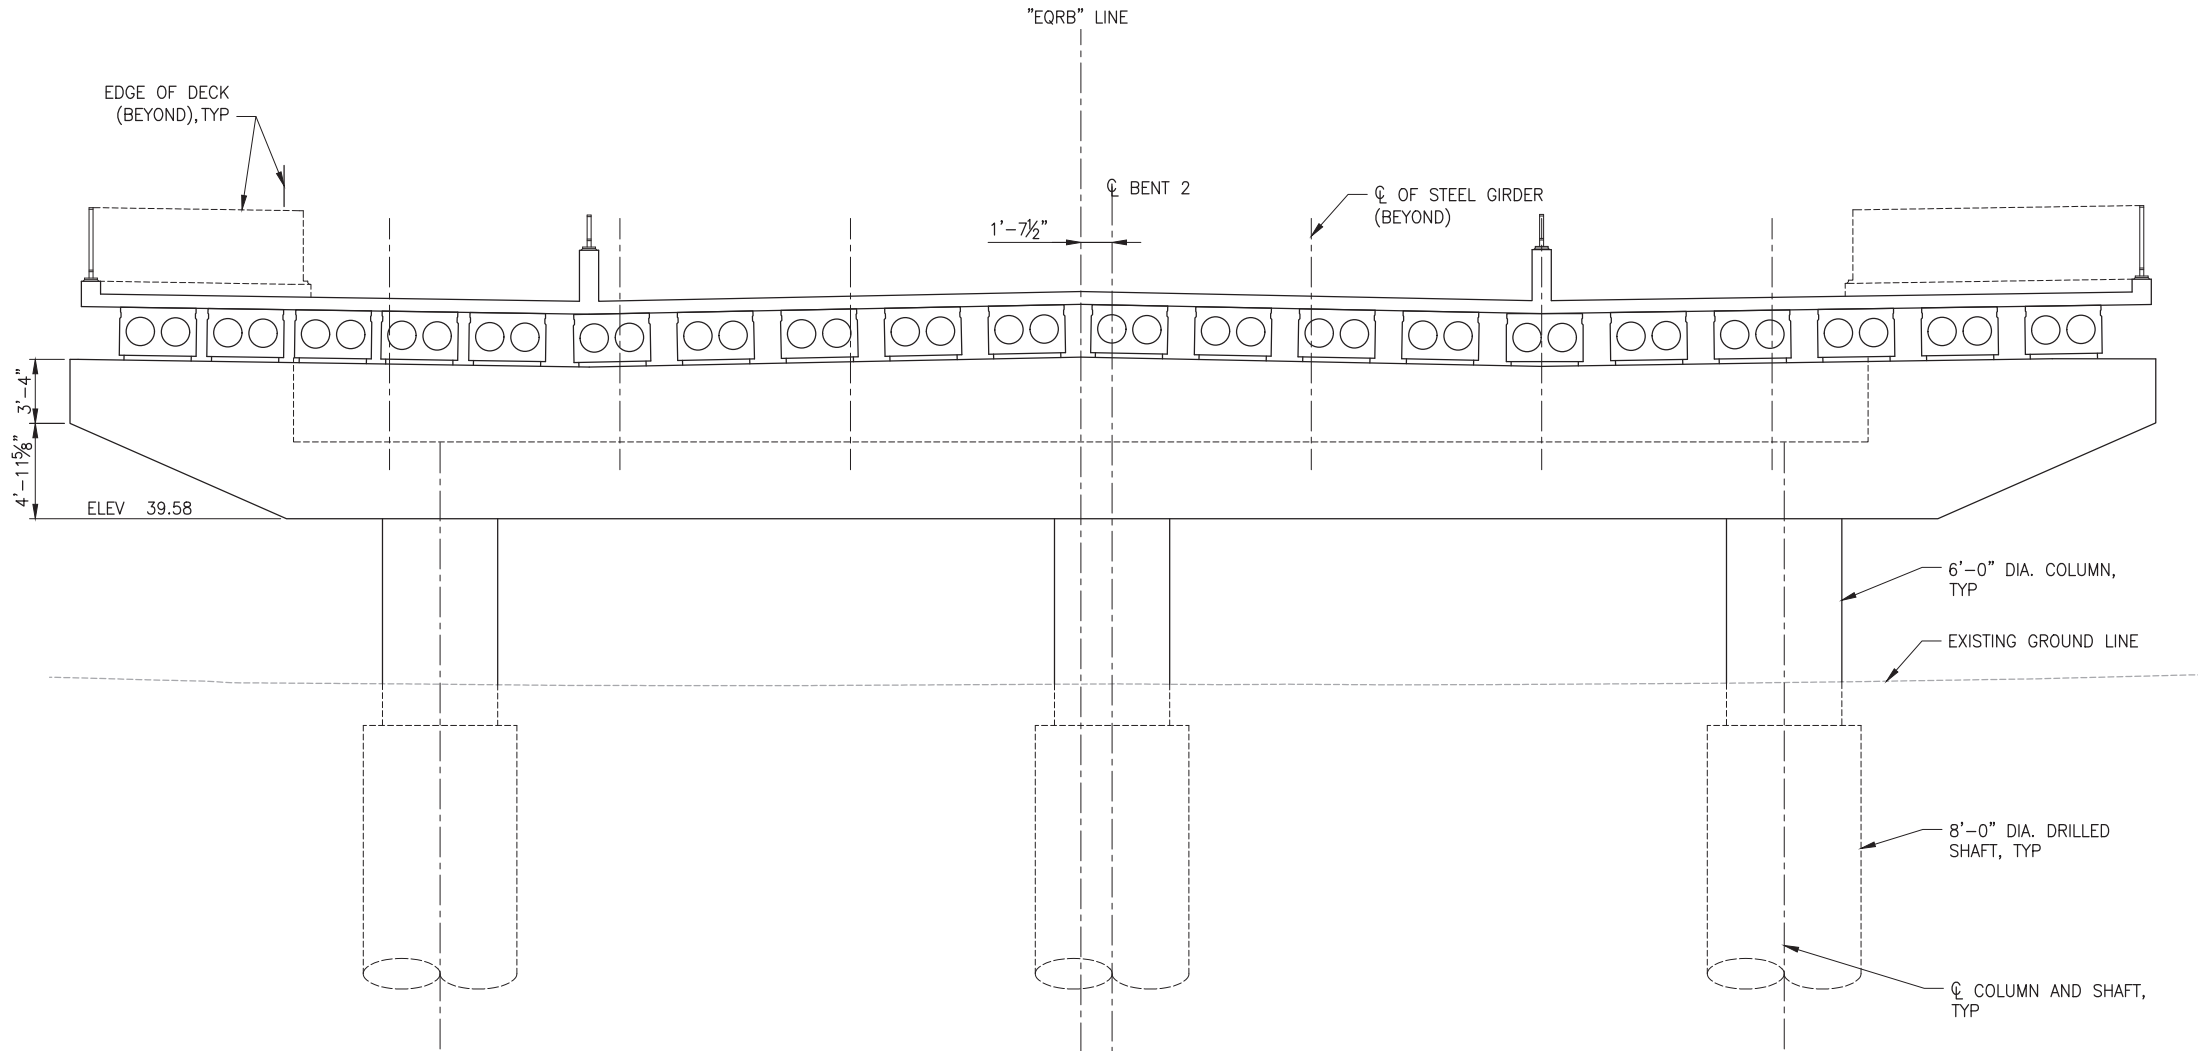


BENT 2 TYPICAL SECTION
SCALE: 1" = 5'-0"
(LOOKING AHEAD ON STATION)
STEEL PLATE GIRDERS OMITTED FOR CLARITY

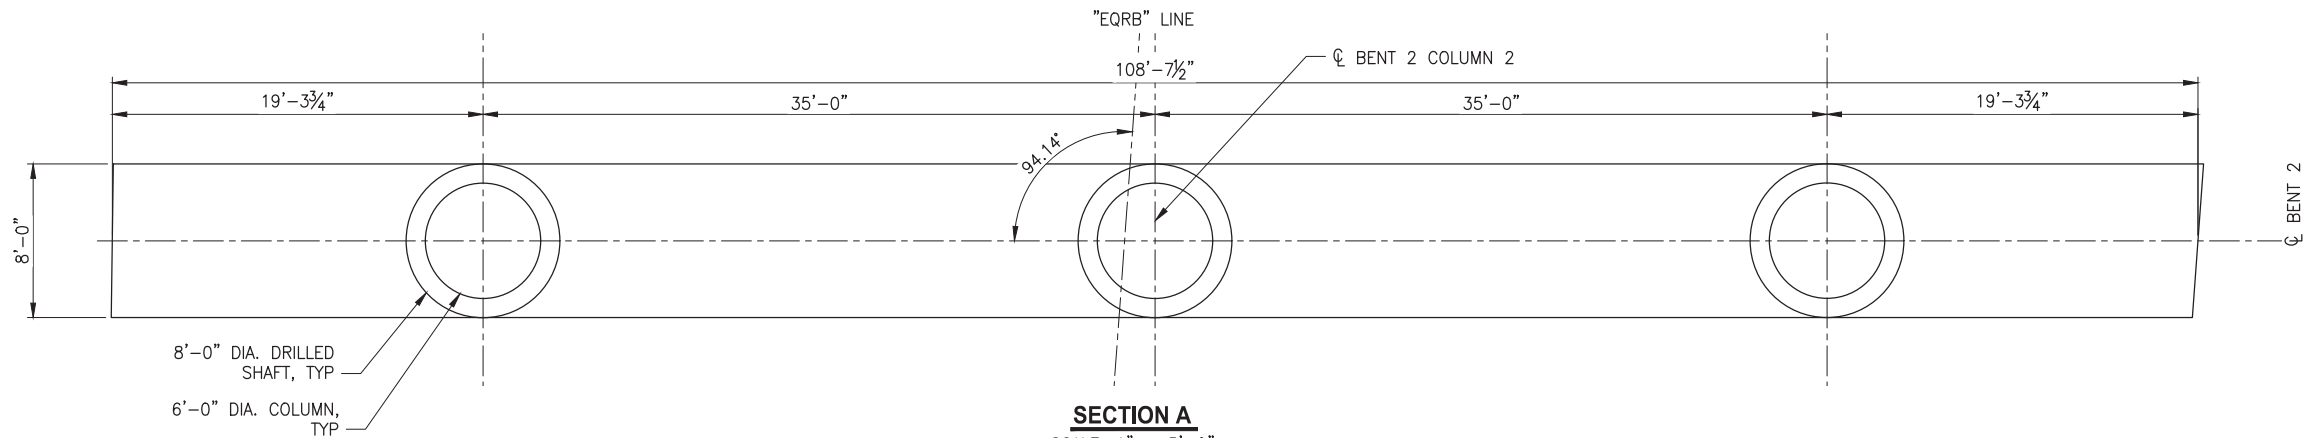

SECTION A
SCALE: 1" = 5'-0"


Earthquake Ready Burnside Bridge		Bent 2		MULTNOMAH COUNTY	
DATE: 11/2021		PROJECT NO.:			
MULTNOMAH COUNTY DEPARTMENT OF COMMUNITY SERVICES TRANSPORTATION DIVISION 1620 S.E. 190th AVE. PORTLAND, ORE. 97233-5999		COUNTY ENGINEER			
DESIGNED BY:	HAC	DRAFTED BY:	PAO	CHECKED BY:	IBC
REVISIONS					
NO.	DATE:				

CONCEPTUAL PLANS
NOVEMBER 2021

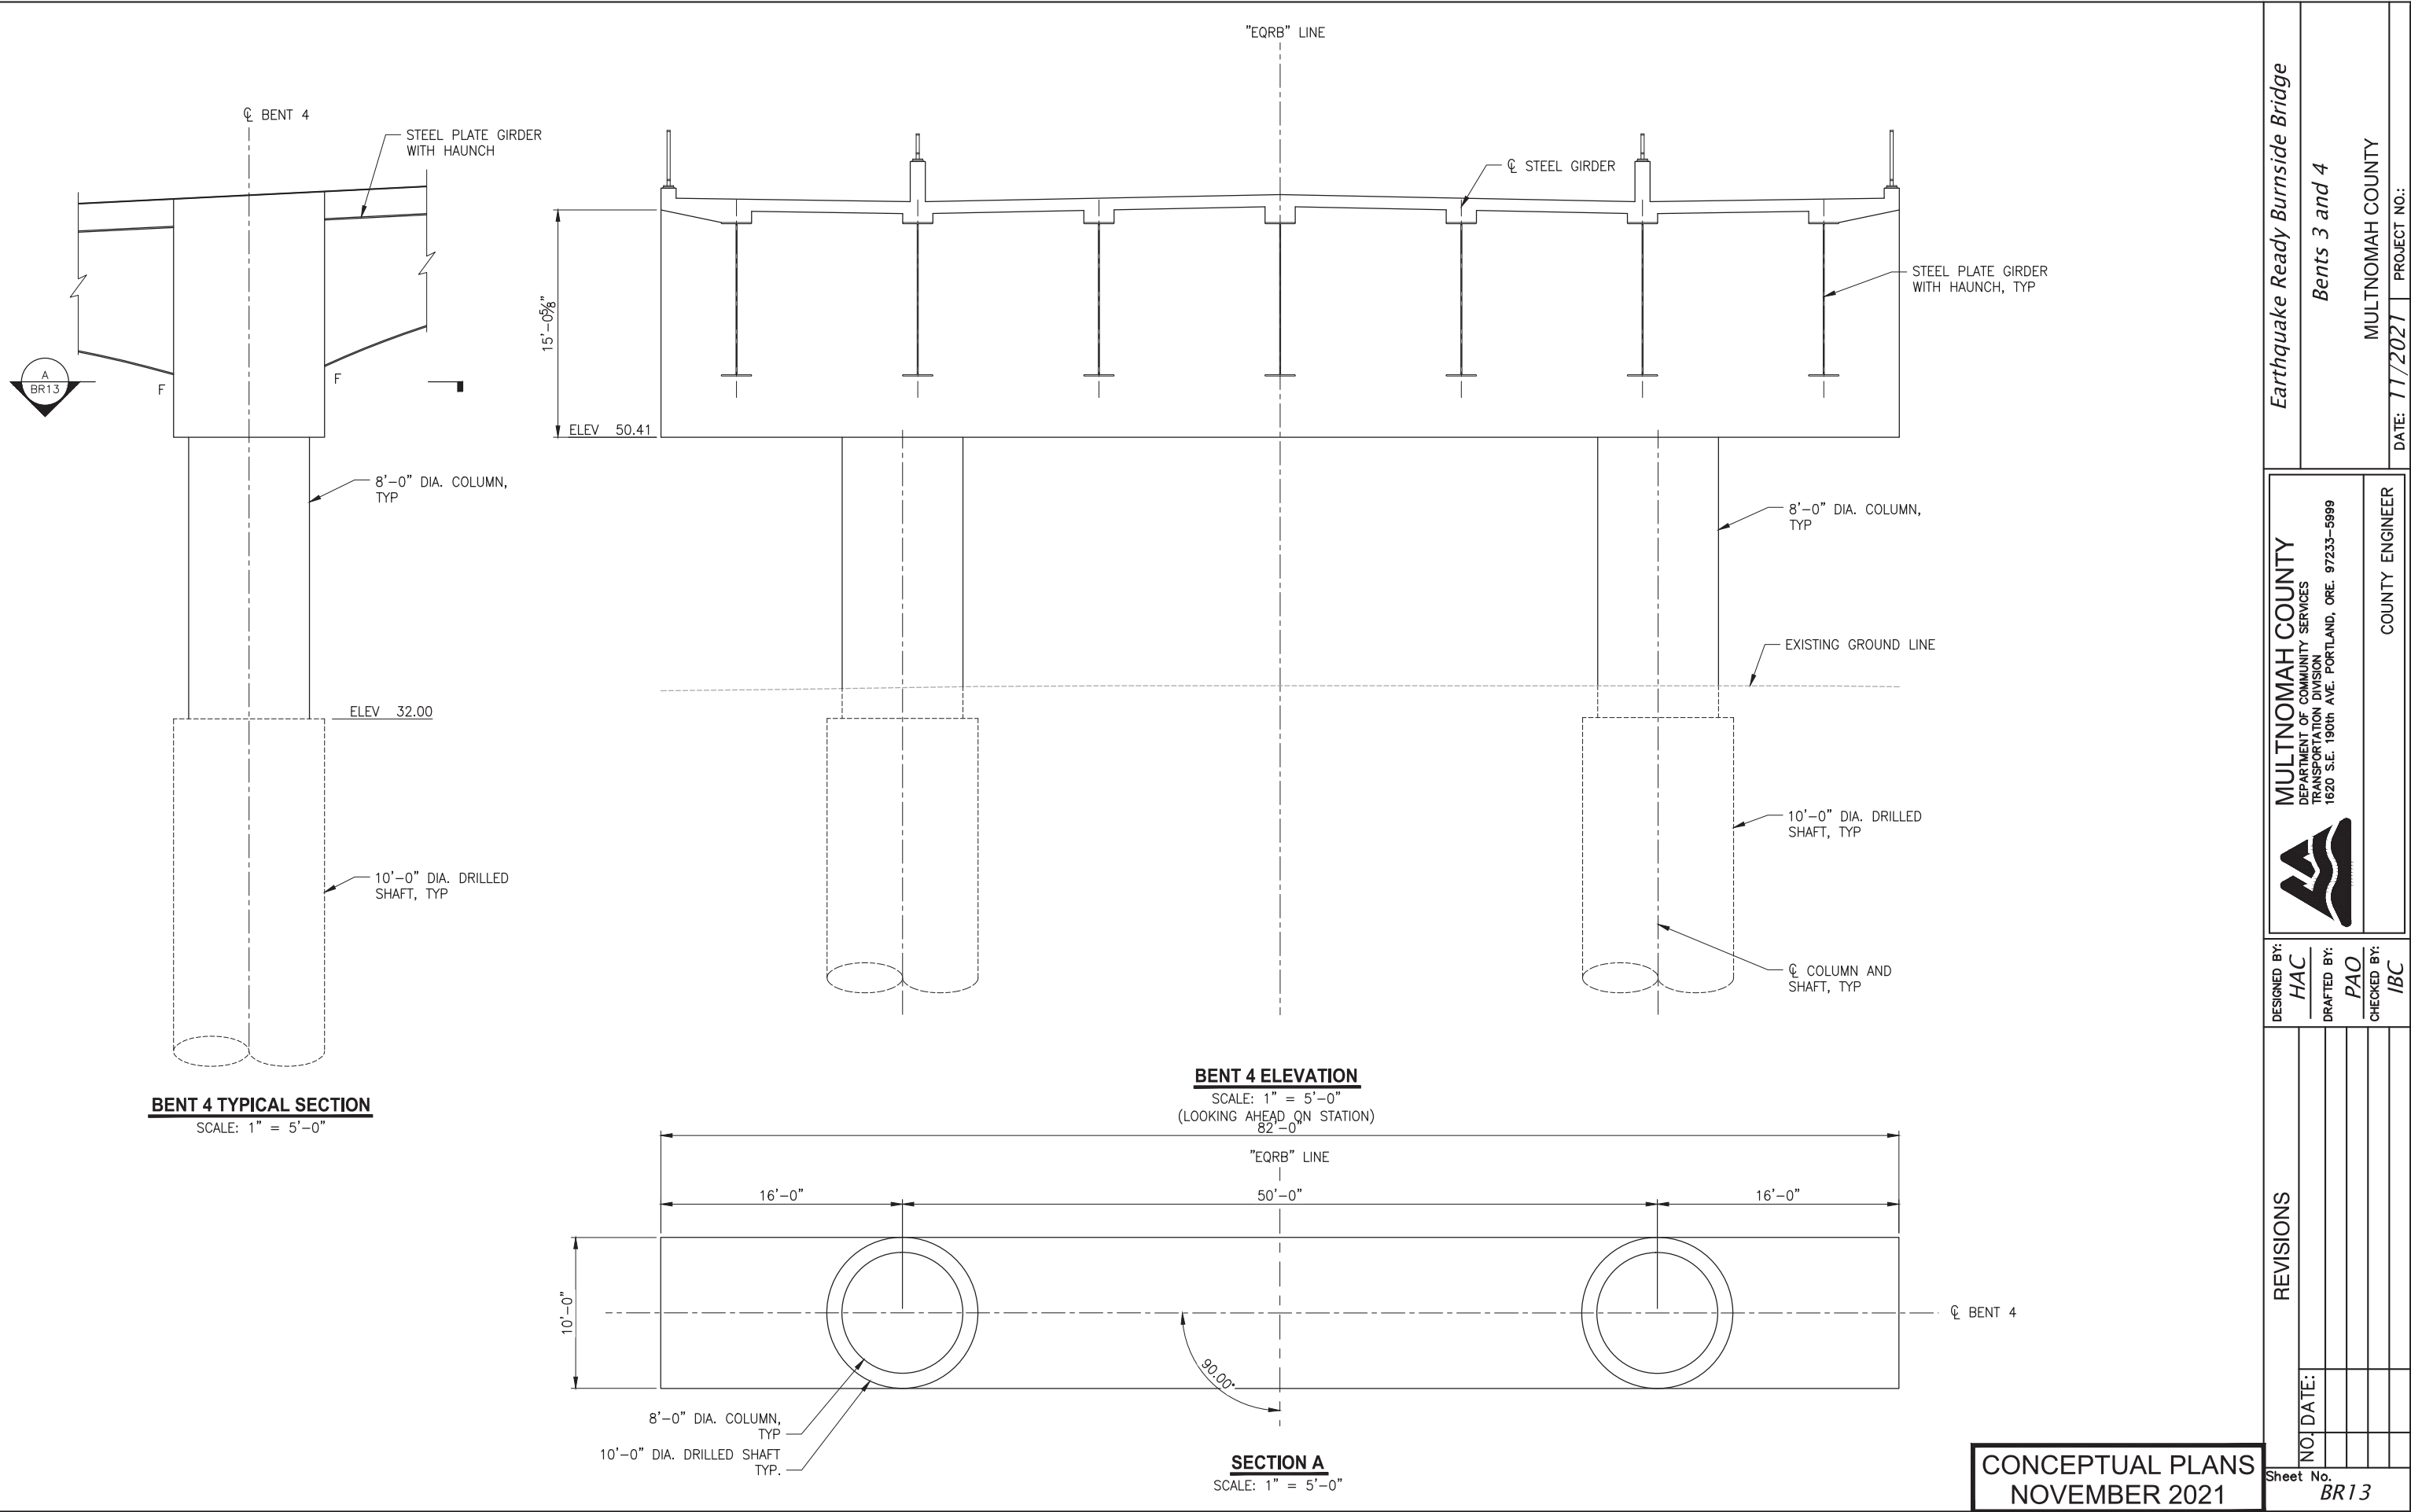


Earthquake Ready Burnside Bridge		Bents 3 and 4		MULTNOMAH COUNTY		DATE: 11/2021		PROJECT NO.:	
DESIGNED BY:		HAC		DRAFTED BY:		PAO		CHECKED BY:	
NO.		DATE:		NO.		DATE:		NO.	
REVISIONS		NO.		DATE:		NO.		DATE:	
Sheet No.		BR13		COUNTY ENGINEER		MULTNOMAH COUNTY		DATE: 11/2021	


CONCEPTUAL PLANS
NOVEMBER 2021

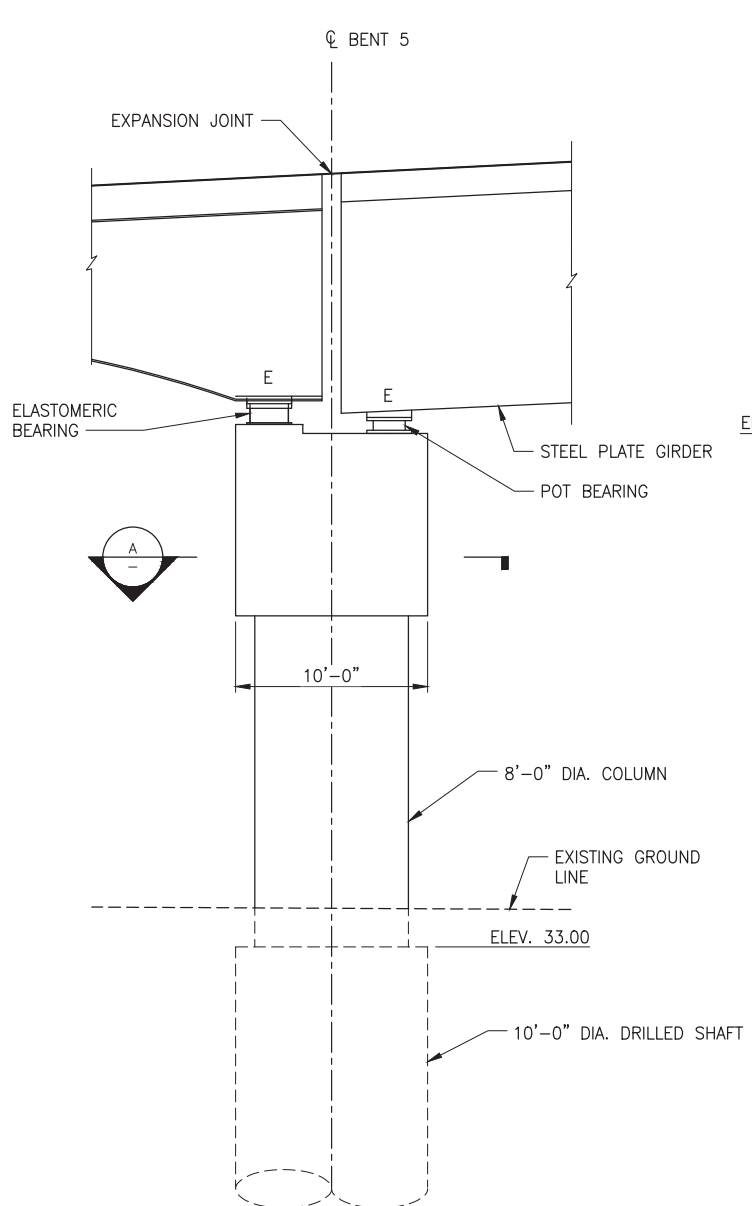

BENT 5 TYPICAL SECTION
SCALE: 1" = 5'-0"

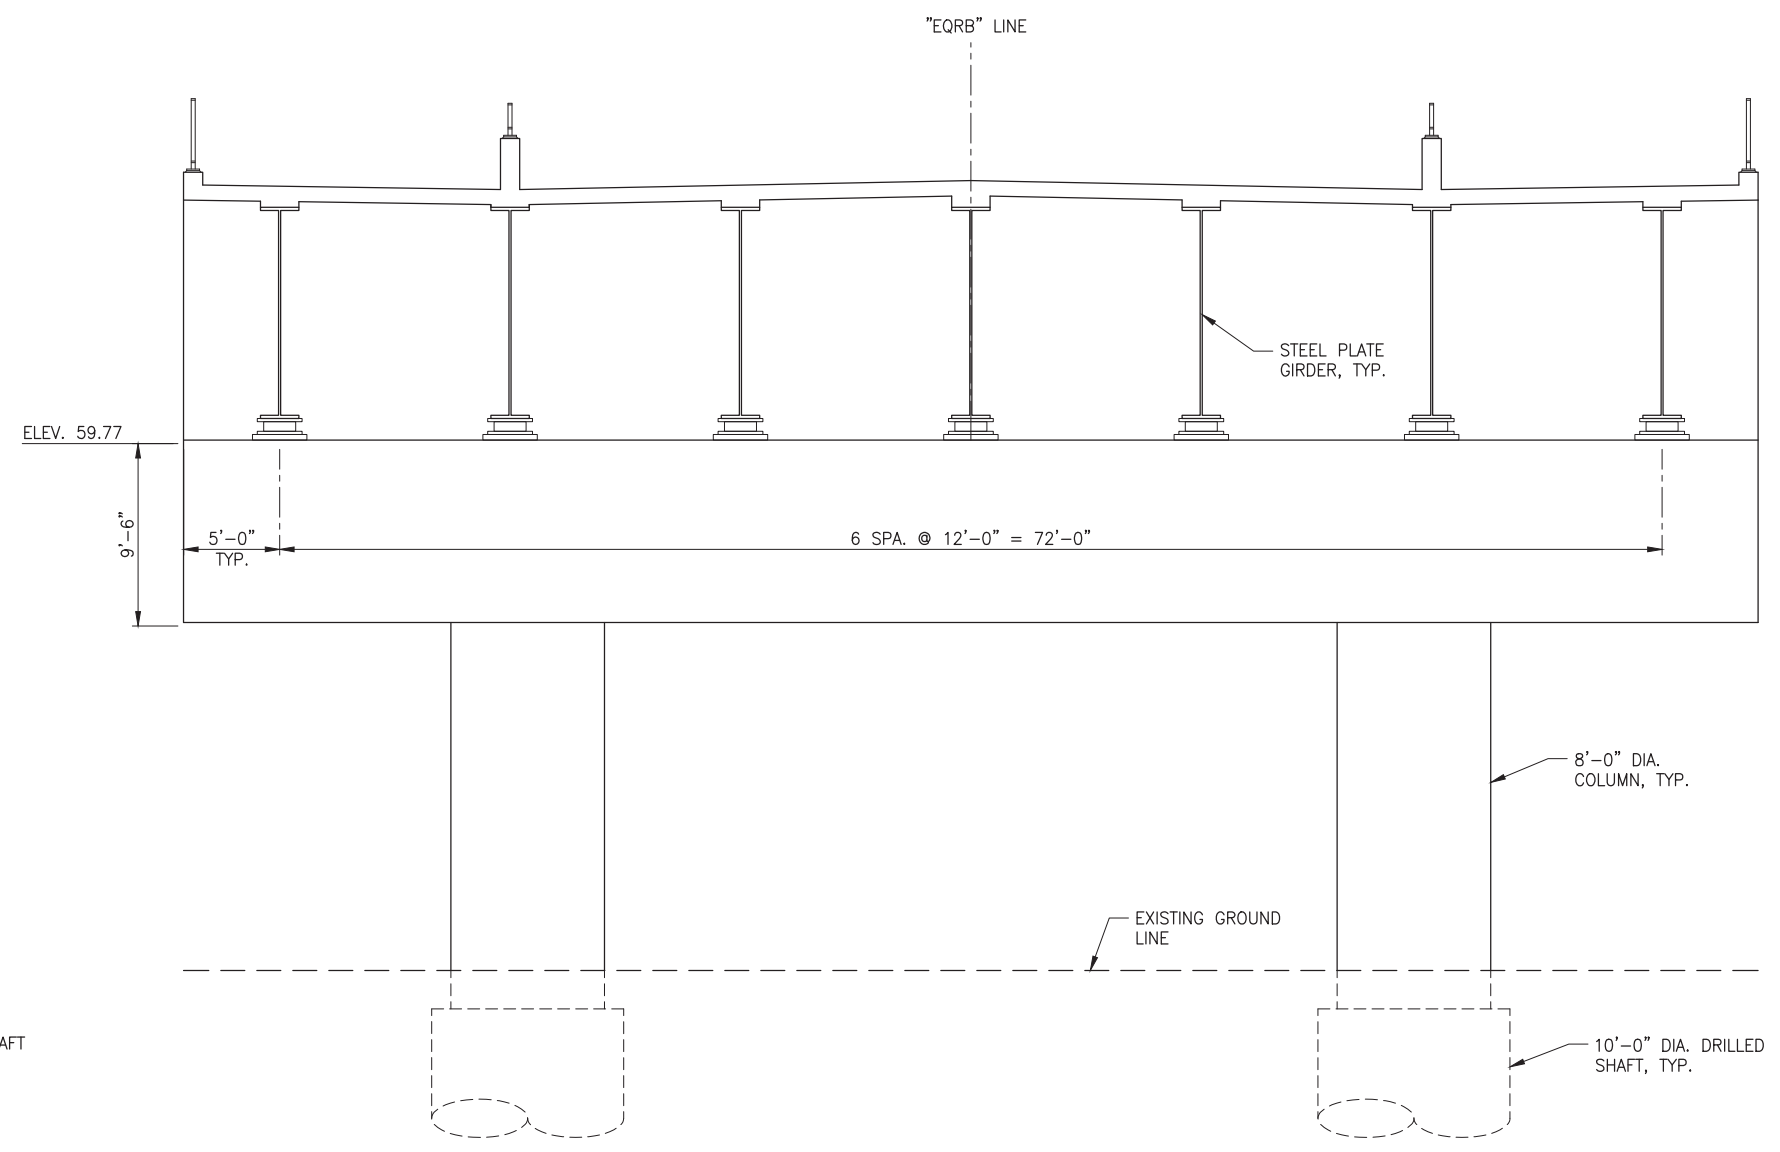


BENT 5 ELEVATION
SCALE: 1" = 5'-0"

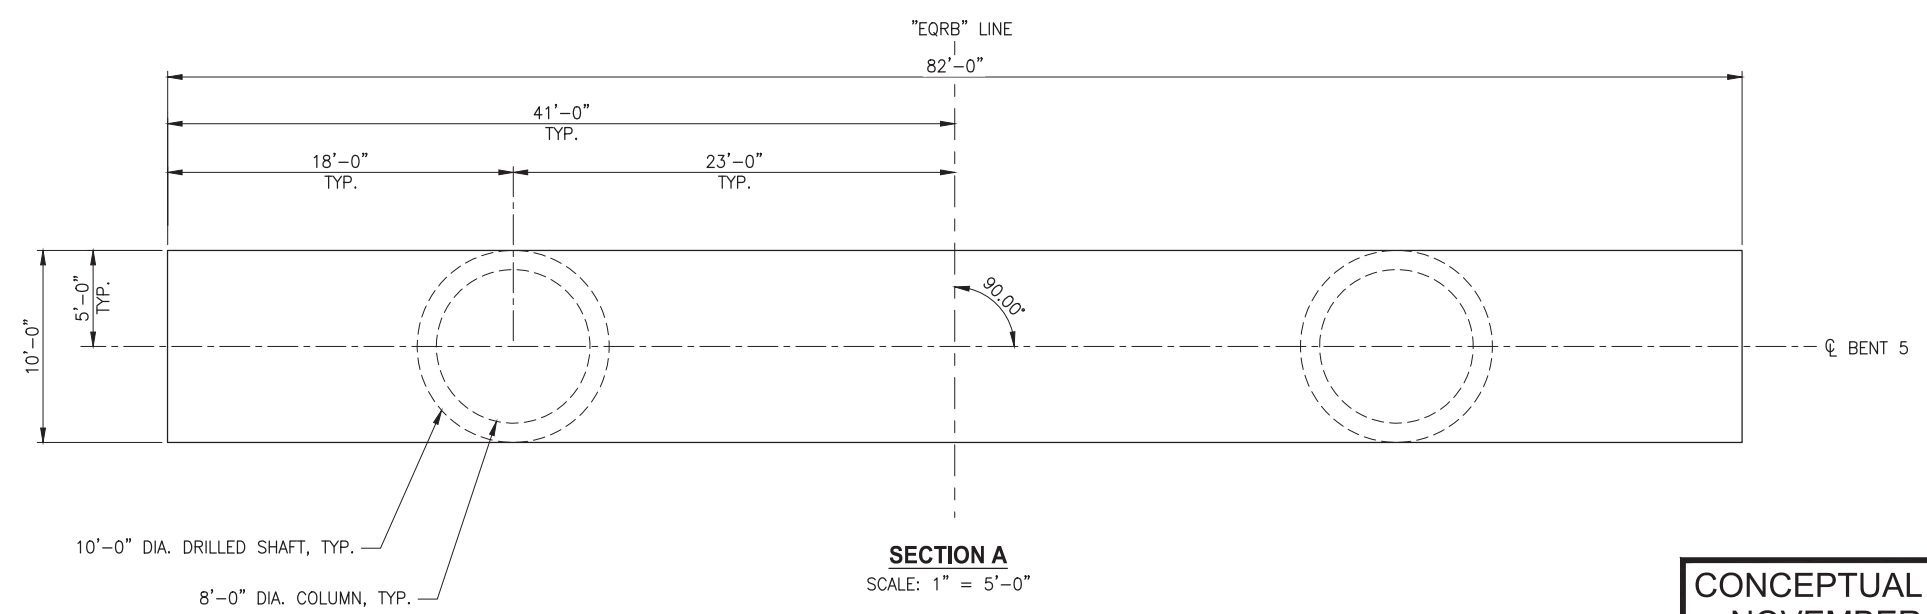


SECTION A
SCALE: 1" = 5'-0"

CONCEPTUAL PLANS
NOVEMBER 2021

Earthquake Ready Burnside Bridge		Bent 5		MULTNOMAH COUNTY		PROJECT NO.:	
MULTNOMAH COUNTY		DEPARTMENT OF COMMUNITY SERVICES		TRANSPORTATION DIVISION		COUNTY ENGINEER	
1620 S.E. 190th AVE. PORTLAND, ORE. 97233-5999		DATE: 11/2021		NO. DATE:		Sheet No.	
DESIGNED BY:		DRAFTED BY:		CHECKED BY:		BR14	

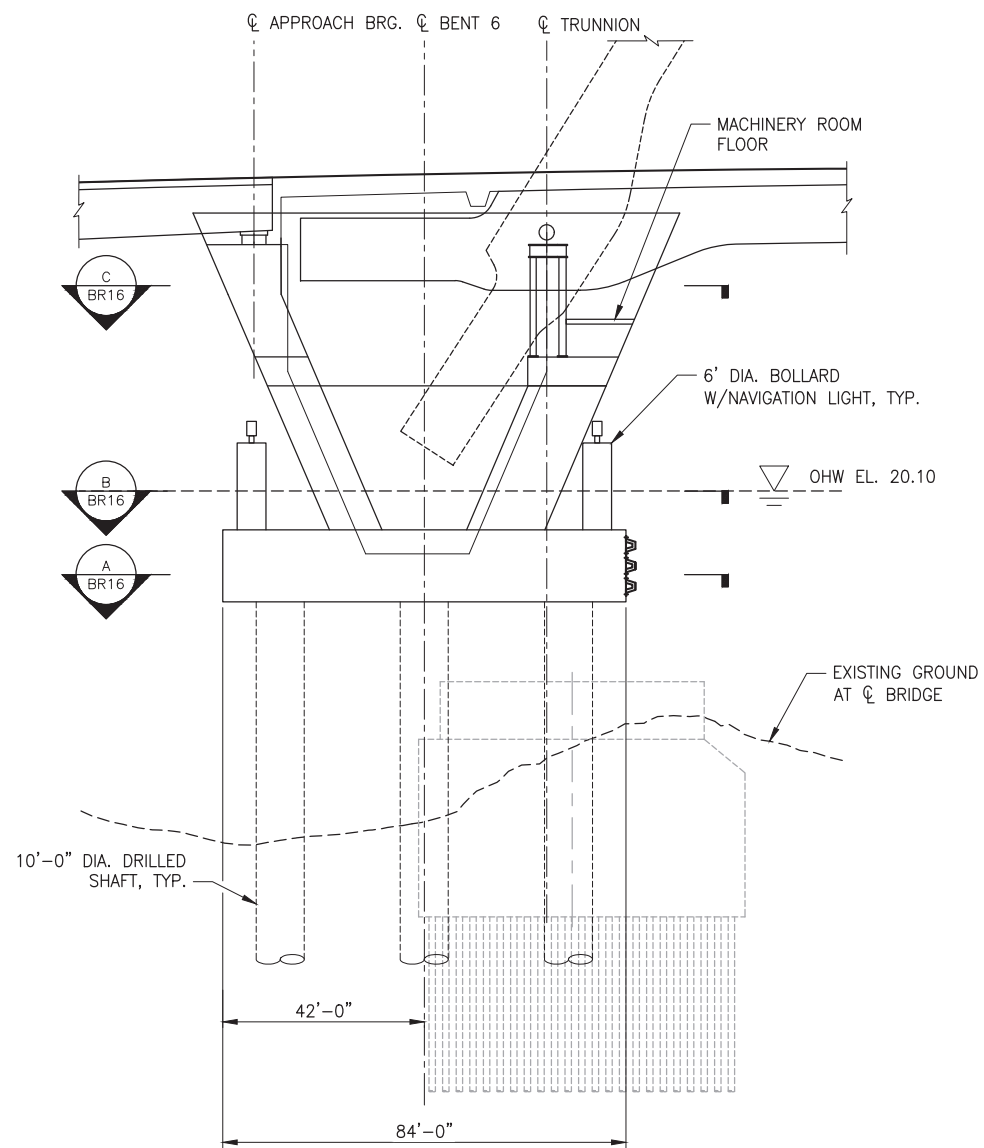




BENT 6 ELEVATION
SCALE: 1" = 20'-0"
(LOOKING EAST)

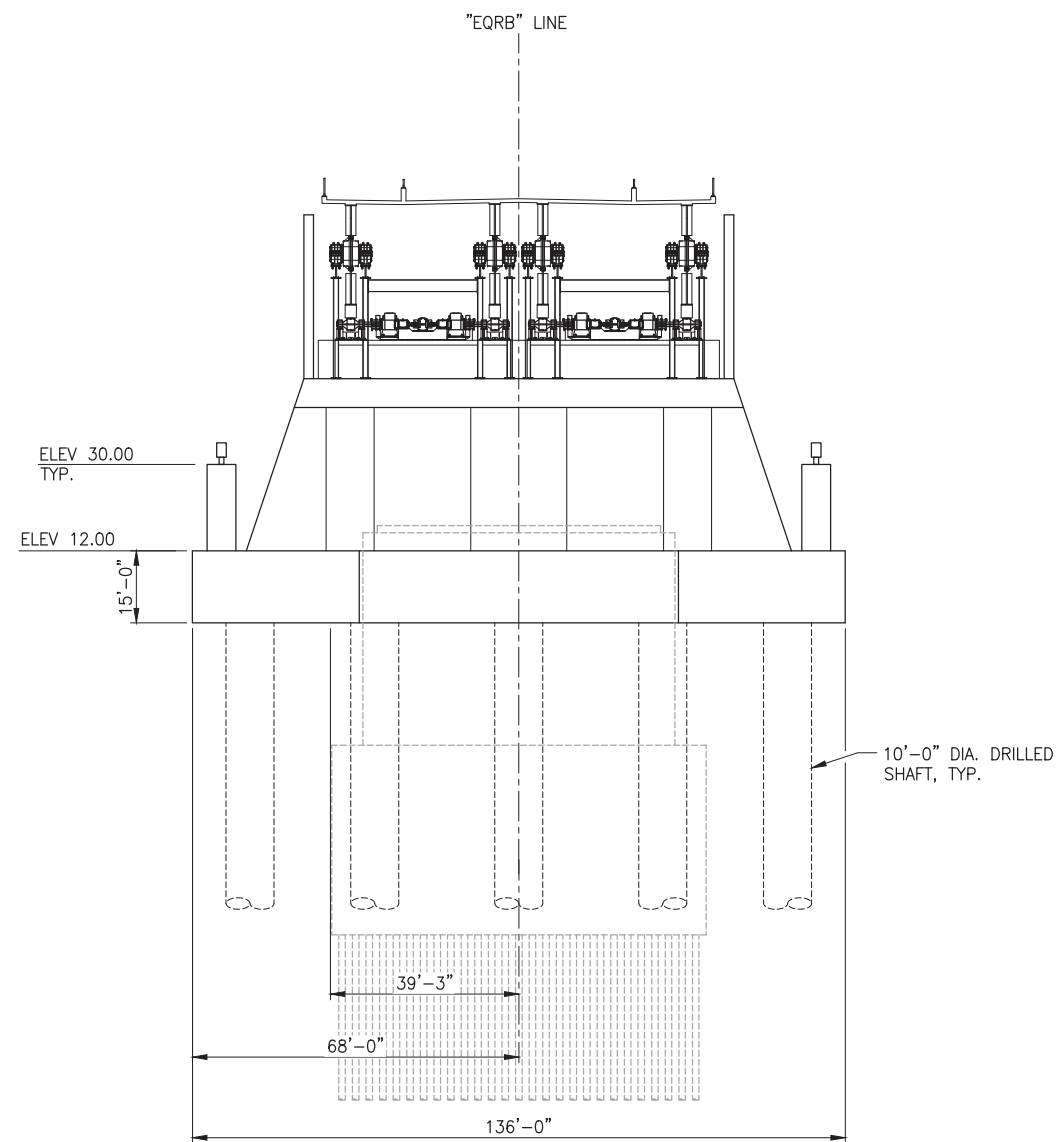

BENT 6 SIDE ELEVATION
SCALE: 1" = 20'-0"




CONCEPTUAL PLANS
NOVEMBER 2021

Earthquake Ready Burnside Bridge		DATE: 11/2021	
Bent 6 Plan and Elevation at Bascule		PROJECT NO.:	
MULTNOMAH COUNTY		COUNTY ENGINEER	
MULTNOMAH COUNTY DEPARTMENT OF COMMUNITY SERVICES TRANSPORTATION DIVISION 1620 S.E. 190th AVE. PORTLAND, ORE. 97233-5999		DESIGNED BY: _____ DRAFTED BY: _____ CHECKED BY: _____	
REVISIONS	NO. DATE:		
Sheet No. BR15			

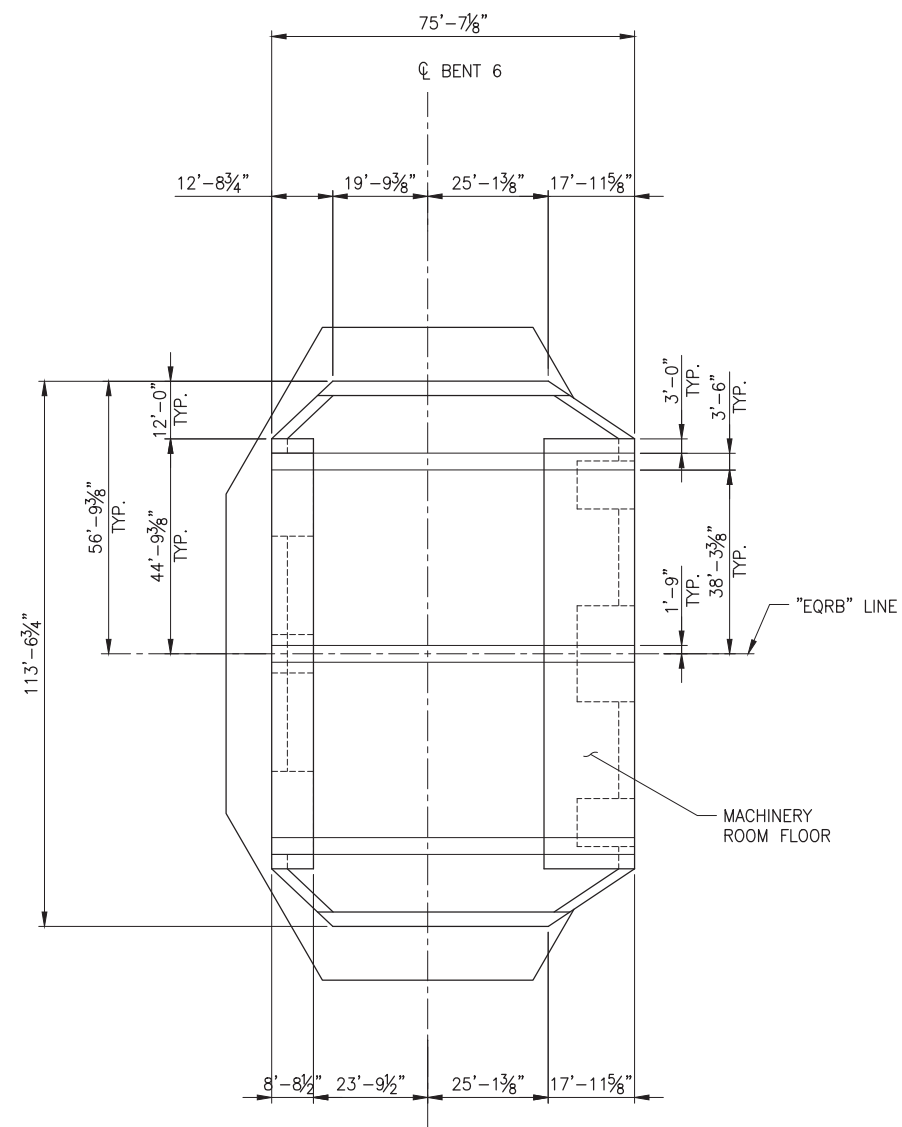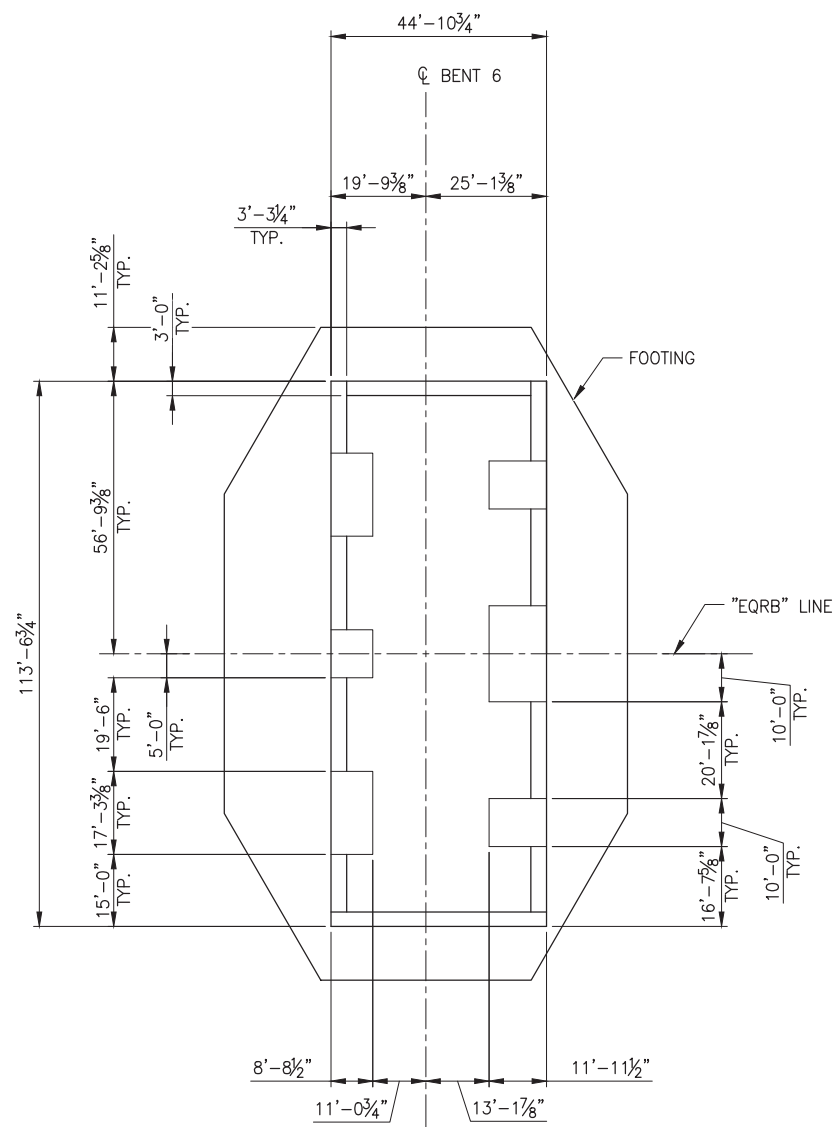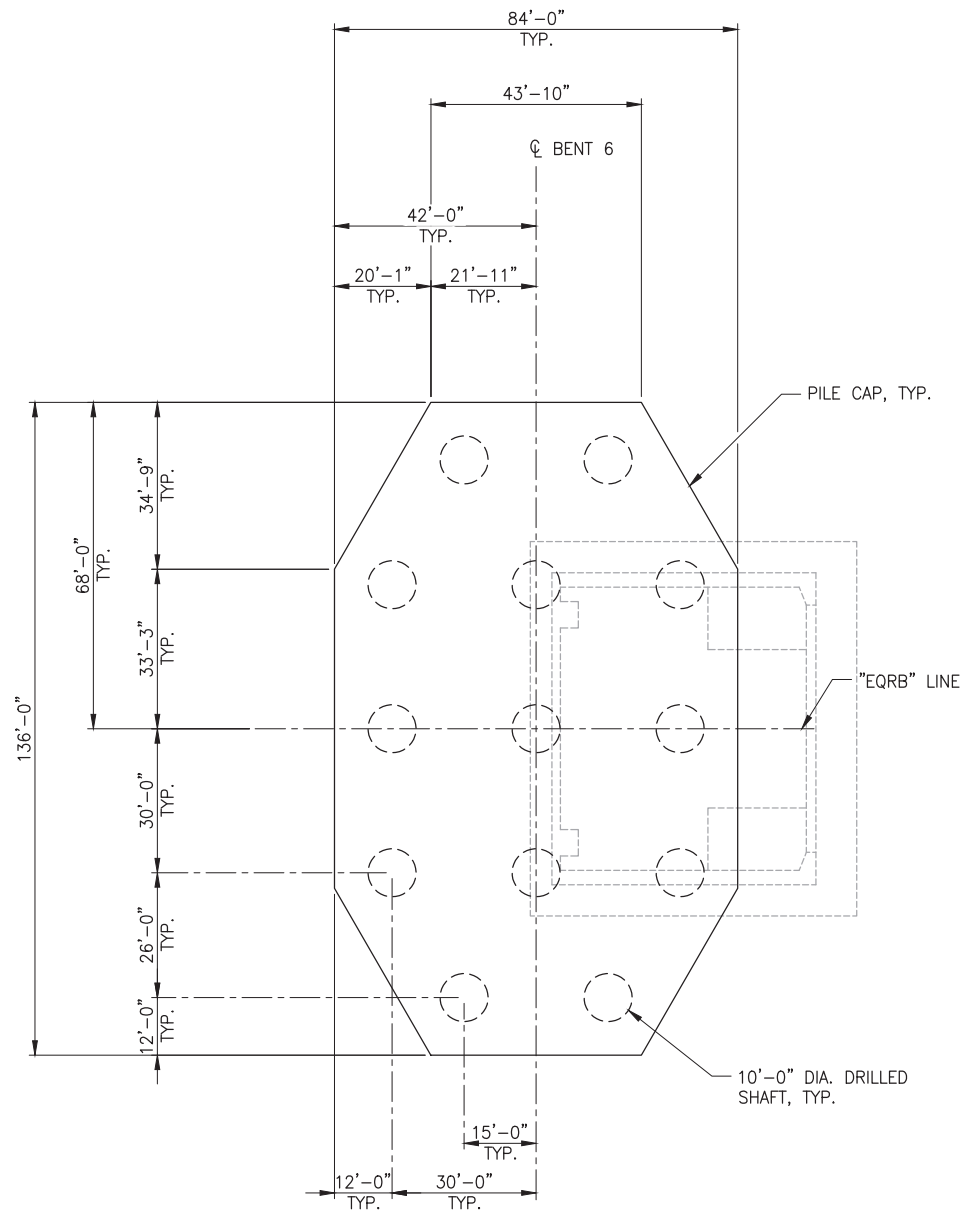

CONCEPTUAL PLANS
NOVEMBER 2021

Earthquake Ready Burnside Bridge		Bent 6 Detail at Bascule		MULTNOMAH COUNTY		PROJECT NO.:	
DESIGNED BY: -		DRAFTED BY: -		CHECKED BY: -		COUNTY ENGINEER	
NO. DATE:		NO. DATE:		NO. DATE:		NO. DATE:	
Sheet No. BR16		Sheet No. BR16		Sheet No. BR16		Sheet No. BR16	

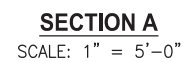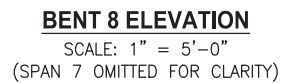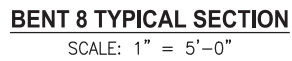

CONCEPTUAL PLANS
NOVEMBER 2021

Sheet No. *BR17*

REVISIONS

NO. DATE:

DESIGNED BY:

DRAFTED BY:

CHECKED BY: _____



MULTNOMAH COUNTY
DEPARTMENT OF COMMUNITY SERVICES
TRANSPORTATION DIVISION
1620 S.E. 190th AVE. PORTLAND, ORE. 97233-5999



COUNTY ENGINEER

Earthquake Ready Burnside Bridge


Bent 8


MULTNOMAH COUNTY

DATE: 11/2021	PROJECT NO.:
---------------	--------------

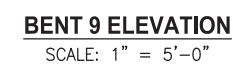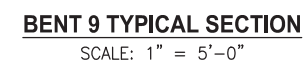


CONCEPTUAL PLANS
NOVEMBER 2021

		MULTNOMAH COUNTY DEPARTMENT OF COMMUNITY SERVICES TRANSPORTATION DIVISION 1620 S.E. 190th AVE. PORTLAND, ORE. 97233-5999	
DESIGNED BY: _____ DRAFTED BY: _____ CHECKED BY: _____		COUNTY ENGINEER	
NO. DATE: _____ _____ _____ _____ _____		MULTNOMAH COUNTY BENT 9 DATE: 11/2021 PROJECT NO.: _____	
Earthquake Ready Burnside Bridge			

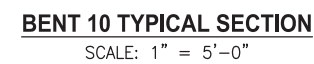

BENT 10 ELEVATION
SCALE: 1" = 5'-0"

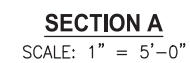

CONCEPTUAL PLANS
NOVEMBER 2021

REVISIONS

DATE

Sheet No. *BR19*

MULTNOMAH COUNTY
DEPARTMENT OF COMMUNITY SERVICES
TRANSPORTATION DIVISION
1620 S.E. 190th AVE. PORTLAND, ORE. 97233-5999






COUNTY ENGINEER

Earthquake Ready Burnside Bridge

Bent 10



MULTNOMAH COUNTY

DATE: 11/2021	PROJECT NO.:
---------------	--------------

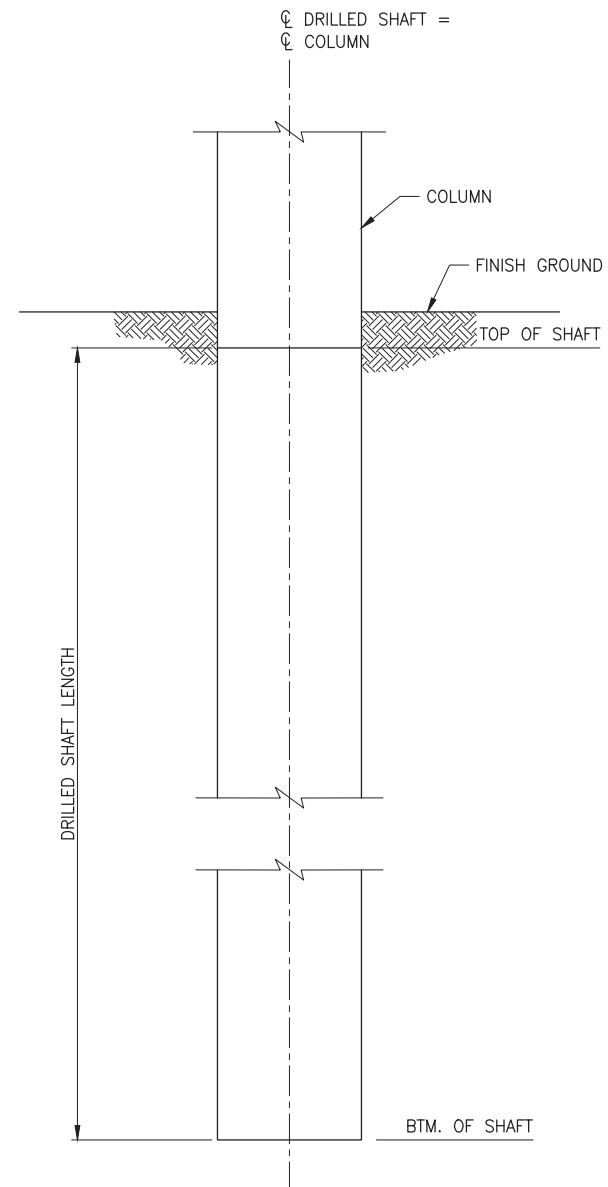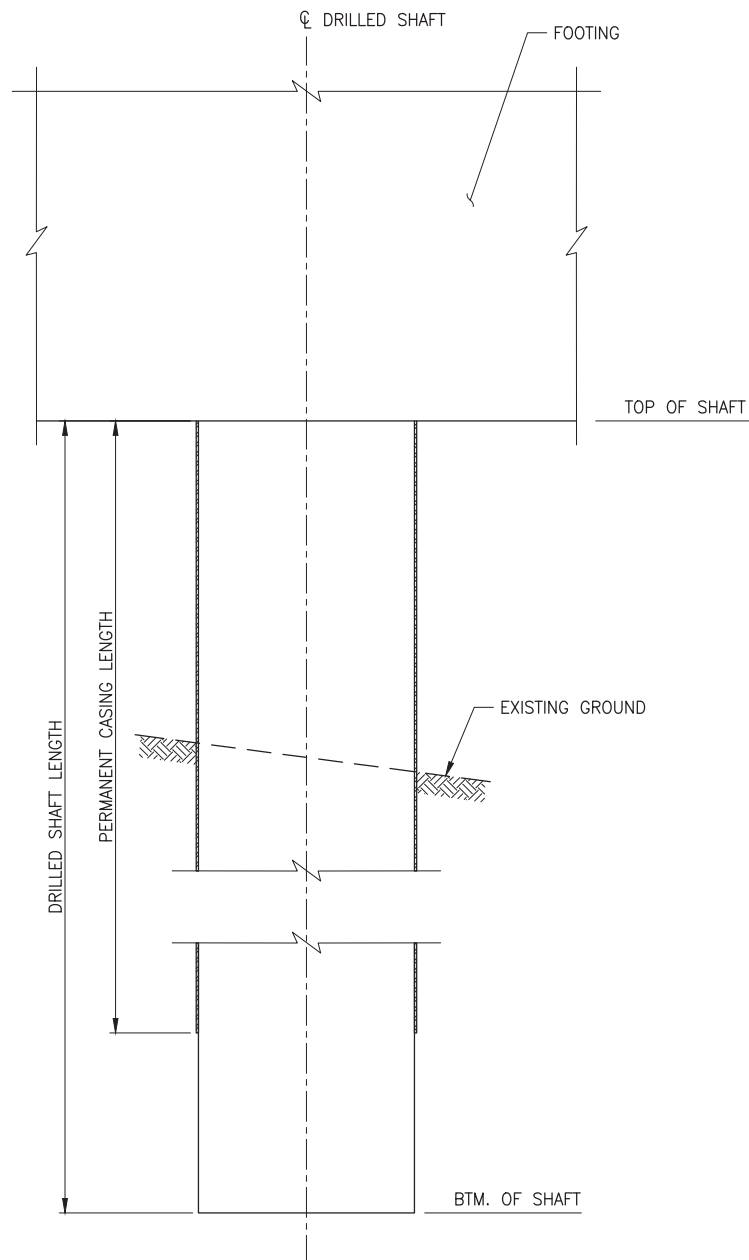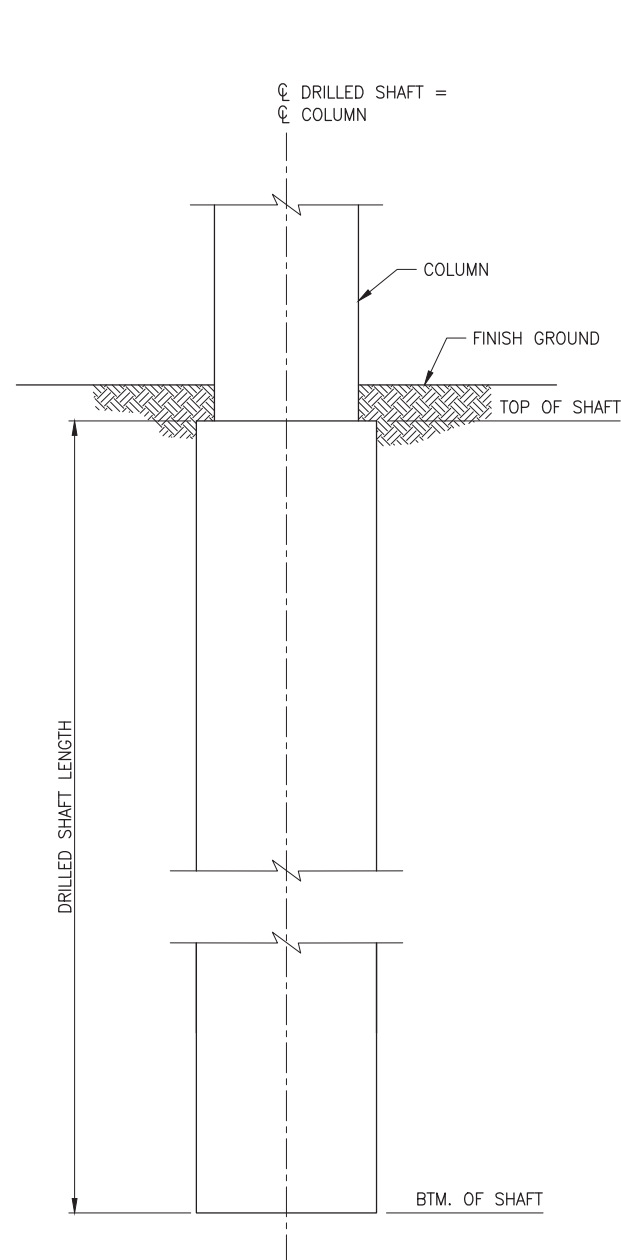

Bent	Station	Shaft Dia. (Ft)	N Shafts	Elevations (NAVD'88)				Shaft Length (ft)	Casing Length (ft)
				Finsh Ground	Top of Shaft	Btm of Casing	Btm of Shaft		
1	49+58	3.0	11	30.0	23.0	NA	-42.0	65.0	NA
2	50+33	8.0	3	31.0	29.0	NA	-30.0	59.0	NA
3	51+73	10.0	2	32.0	30.0	NA	-65.5	95.5	NA
4	53+35	10.0	2	34.0	32.0	NA	-62.5	94.5	NA
5	54+73	10.0	2	35.0	33.0	NA	-74.0	107.0	NA
6	58+00.50	10.0	13	-50.0	-3.0	-76.0	-138.0	135.0	73.0
7	61+29.50	10.0	13	-61.0	-3.0	-65.0	-153.0	150.0	62.0
8	69+85	10.0	2	32.0	30.0	NA	-150.0	180.0	NA
9	71+70	8.0	4	50.0	48.0	NA	-8.0	56.0	NA
10	72+50	4.0	9	57.0	55.0	NA	0.0	55.0	NA

CONCEPTUAL PLANS
NOVEMBER 2021

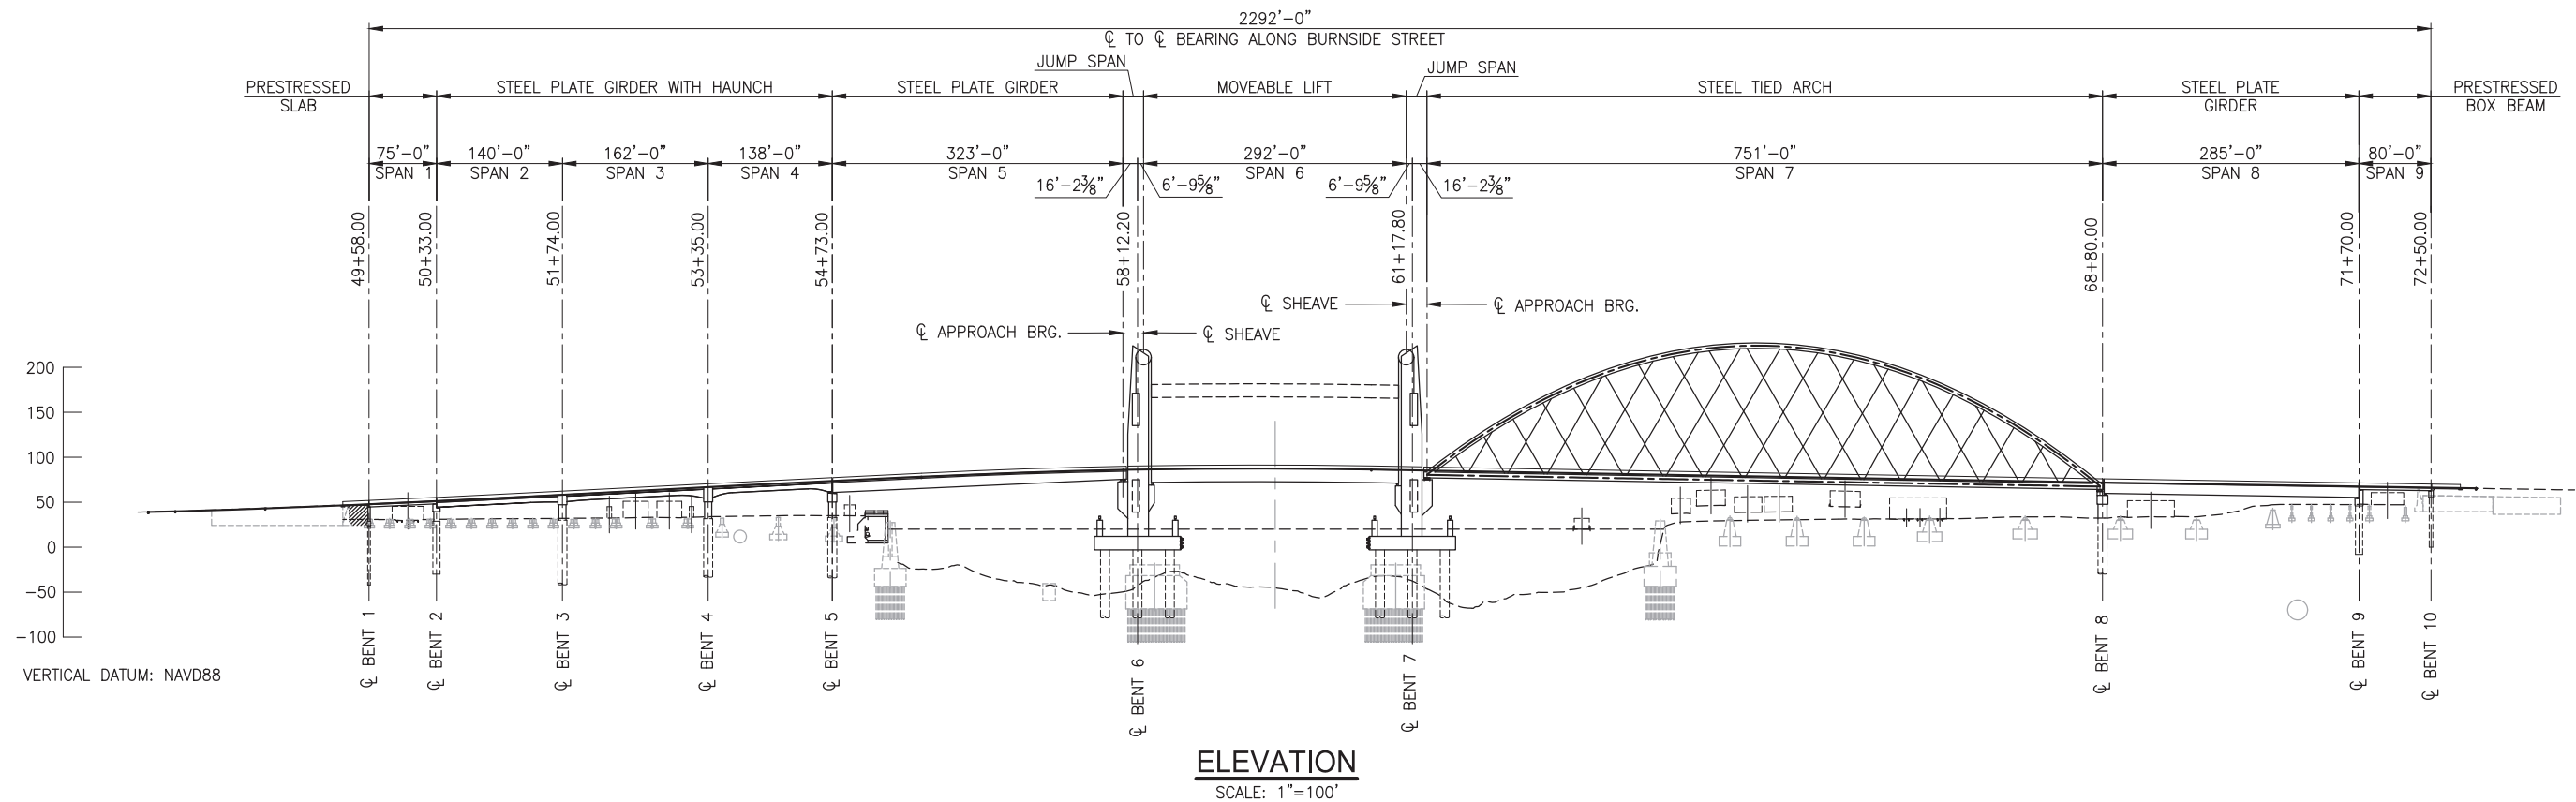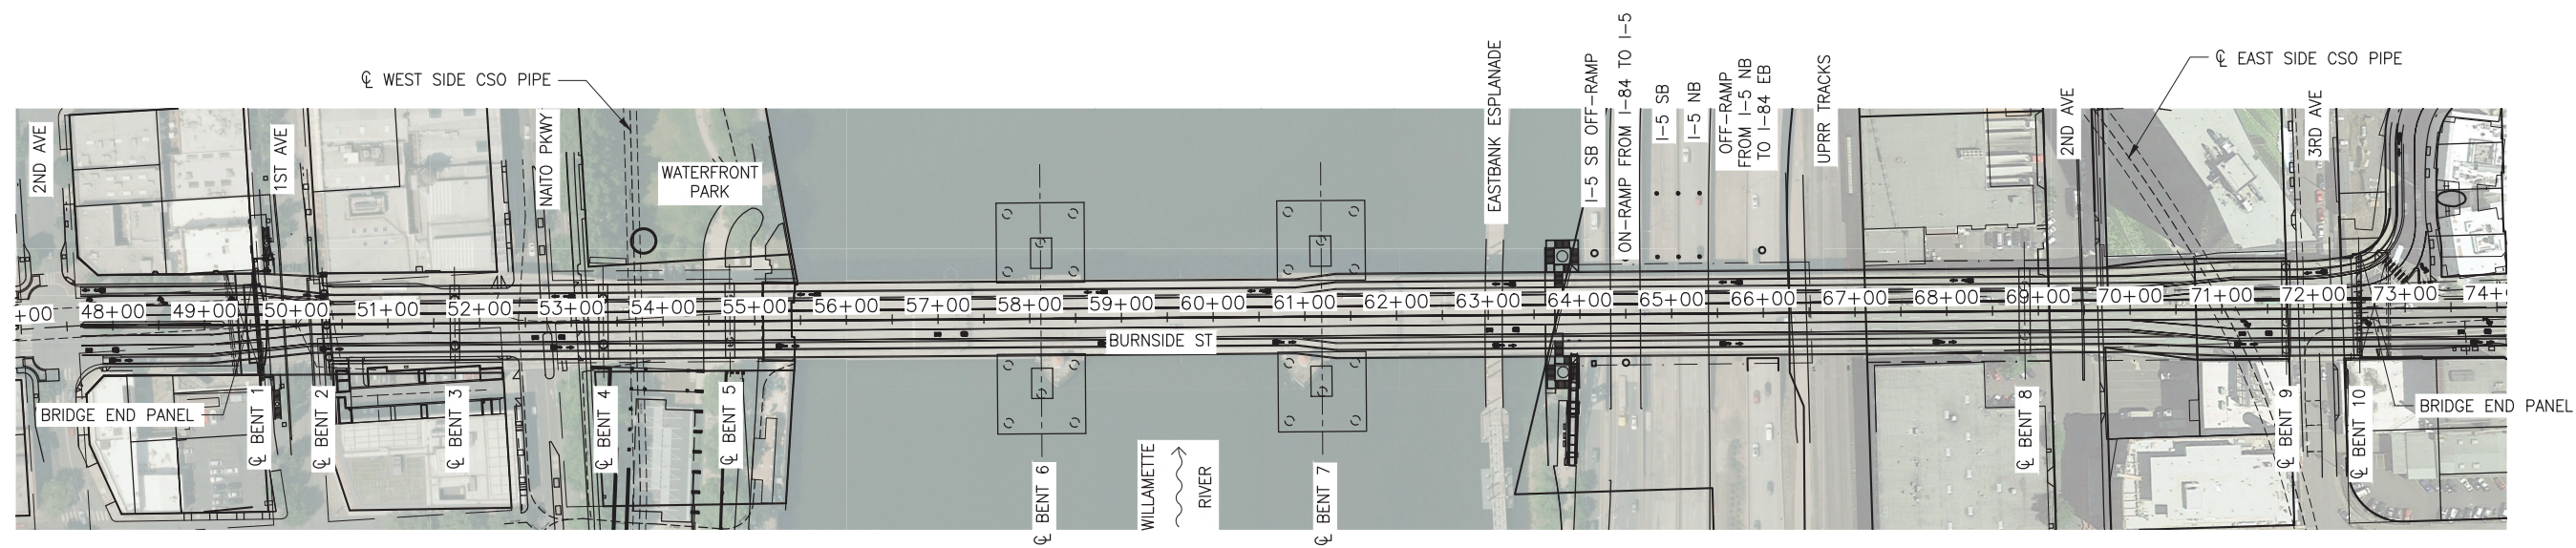

CONCEPTUAL PLANS
NOVEMBER 2021


Earthquake Ready Burnside Bridge	
Replacement Movable Bridge (Lift)	
With Refined Long-Span Arch Approach	
MULTNOMAH COUNTY	
DATE: 11/2021	PROJECT NO.:

MULTNOMAH COUNTY	
DEPARTMENT OF COMMUNITY SERVICES	
TRANSPORTATION DIVISION	
1620 S.E. 190th AVE. PORTLAND, ORE. 97233-5999	
	
COUNTY ENGINEER	


DESIGNED BY:	—
DRAFTED BY:	—
CHECKED BY:	—

NO.	DATE:	REVISIONS


Sheet No. **BR01**

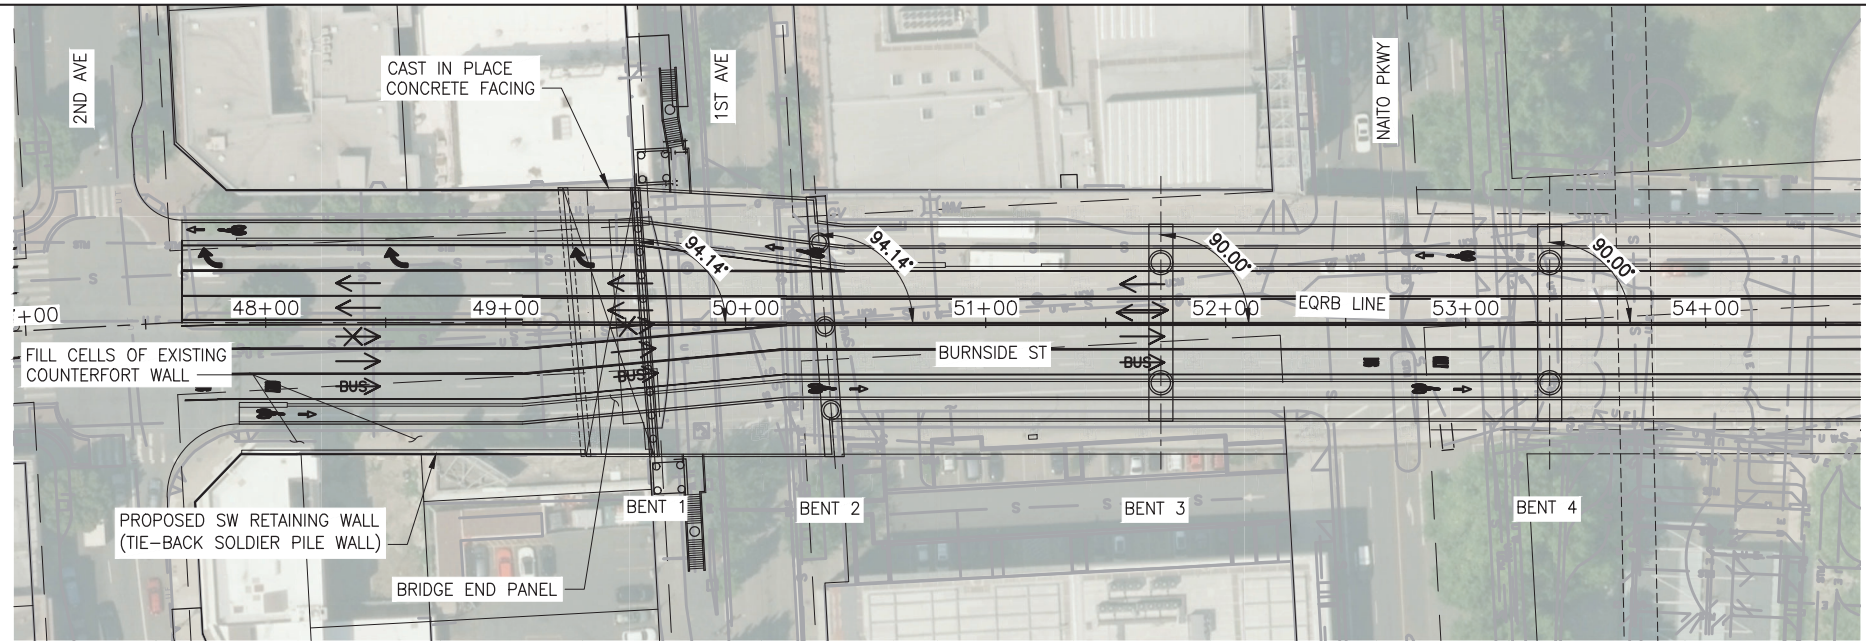

PLAN
SCALE: 1"=40'

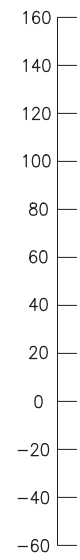

VERTICAL DATUM: NAVD88

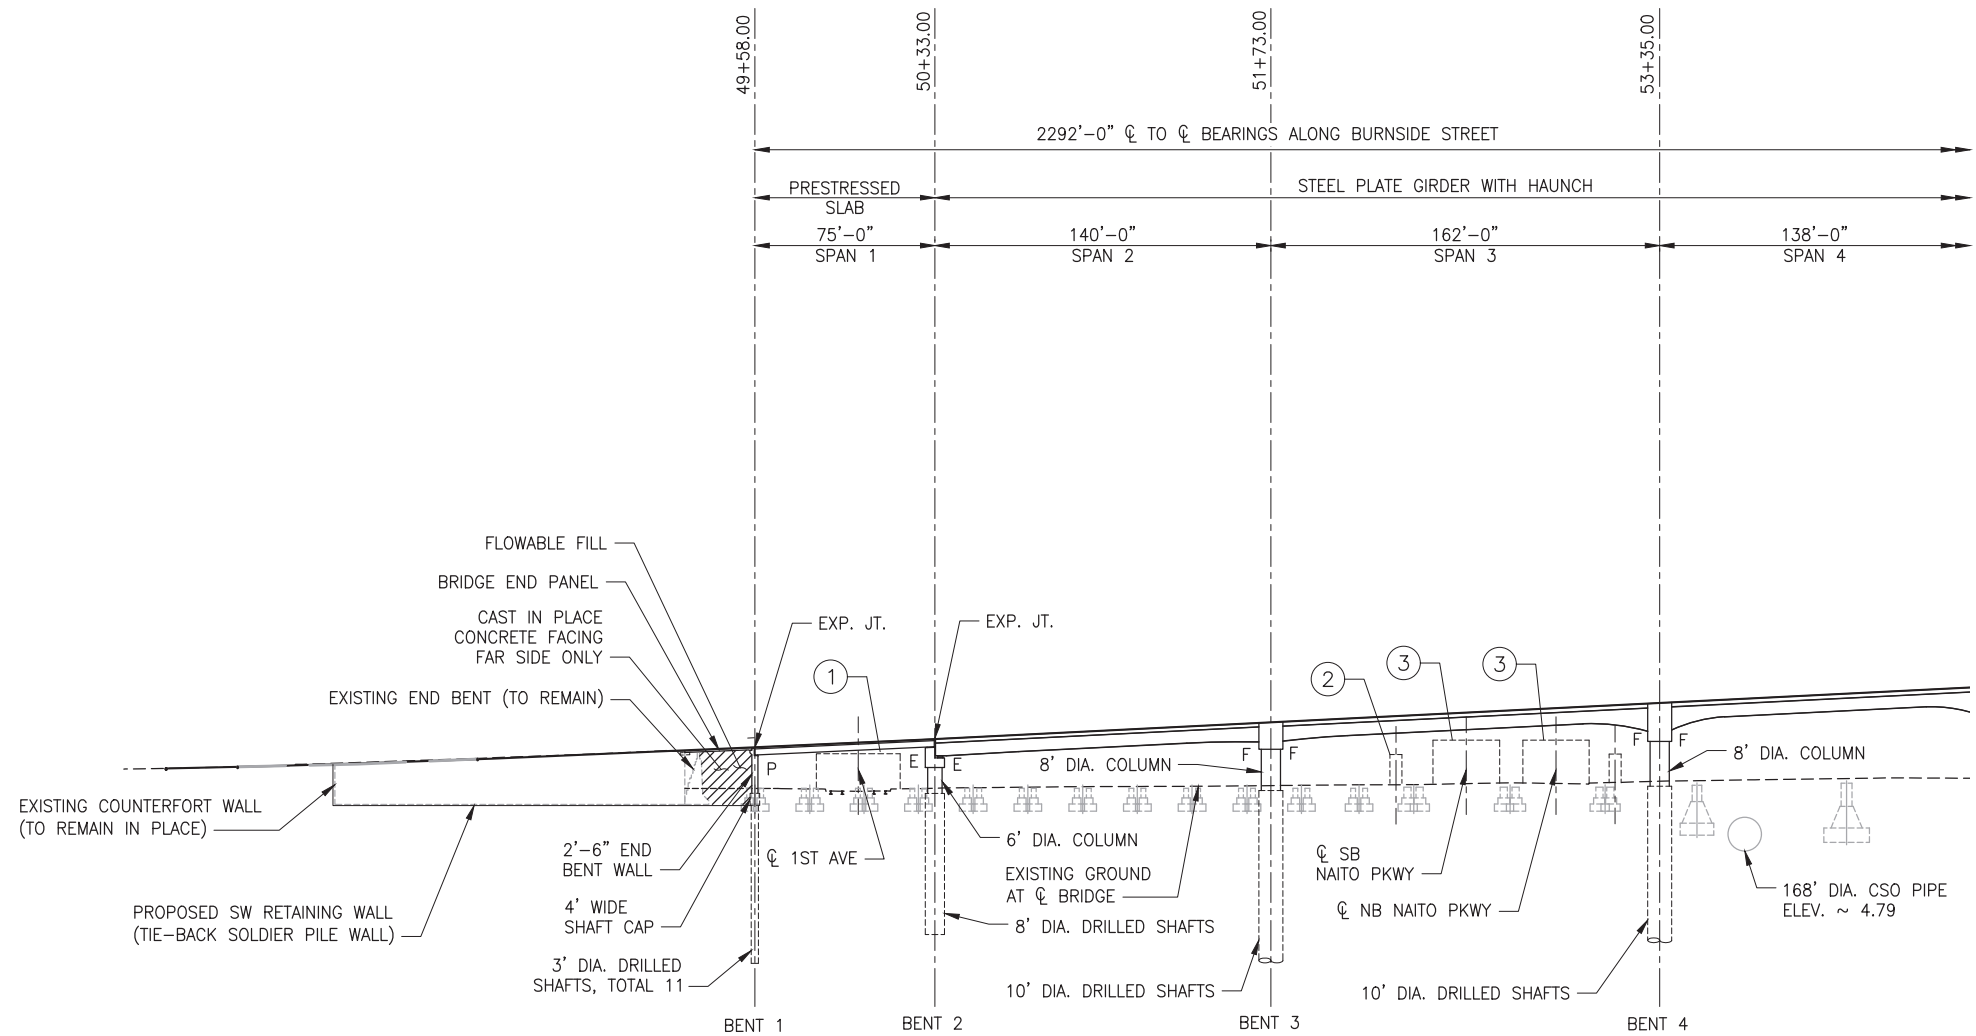

ELEVATION

CLEARANCE ENVELOPE LEGEND

①	LRT	15'-6"
②	PEDESTRIAN	12'-0"
③	CITY STREET	18'-0"
④	NAVIGATION	220'-0" W x 147'-0" H
⑤	HIGHWAY	17'-4"
⑥	UPRR	23'-6"
⑦	CITY STREET @ 3rd AVE	13'-8"

CONCEPTUAL PLANS
NOVEMBER 2021


Earthquake Ready Burnside Bridge	
Replacement Movable Bridge (Lift)	
With Refined Long-Span Arch Approach	
MULTNOMAH COUNTY	
DATE: 11/2021	PROJECT NO.:

MULTNOMAH COUNTY DEPARTMENT OF COMMUNITY SERVICES TRANSPORTATION DIVISION 1620 S.E. 190th AVE. PORTLAND, ORE. 97233-5999		COUNTY ENGINEER



DESIGNED BY:	DRAFTED BY:	CHECKED BY:

REVISIONS	NO. DATE:			

Sheet No.	BR02
-----------	------

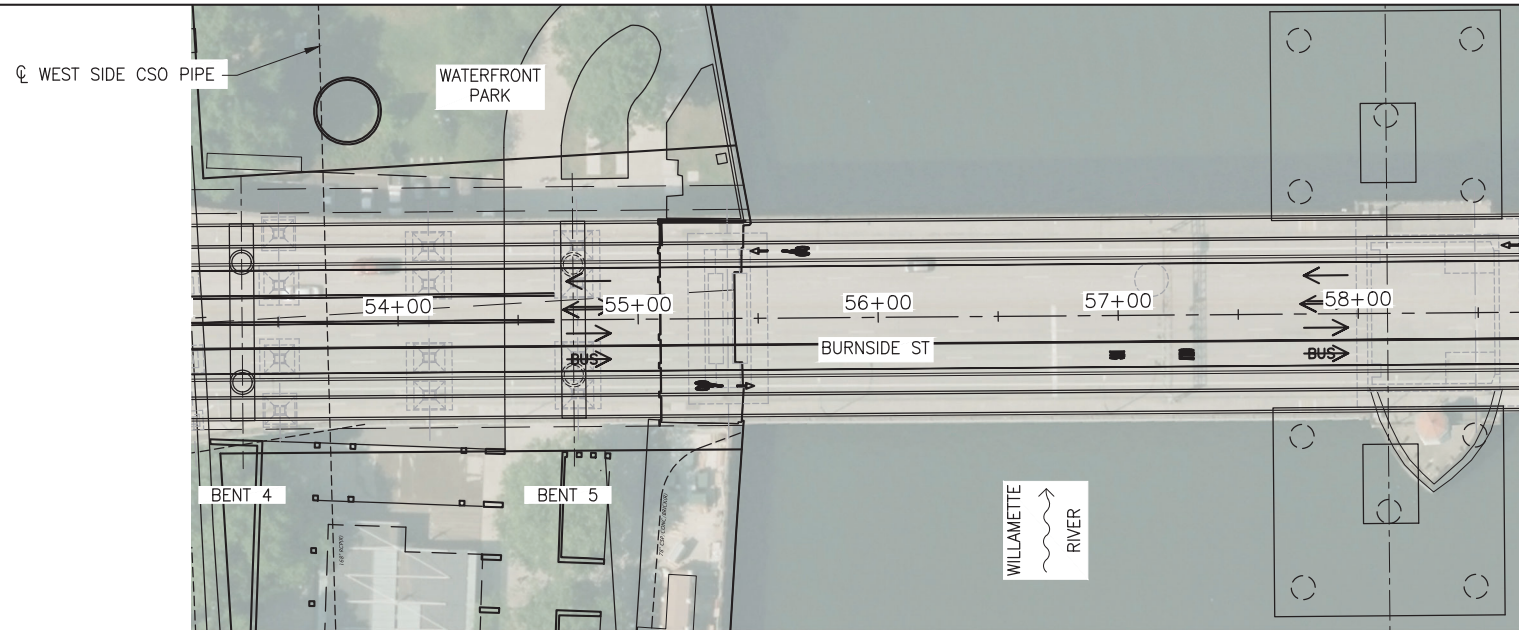

PLAN
SCALE: 1"=40'

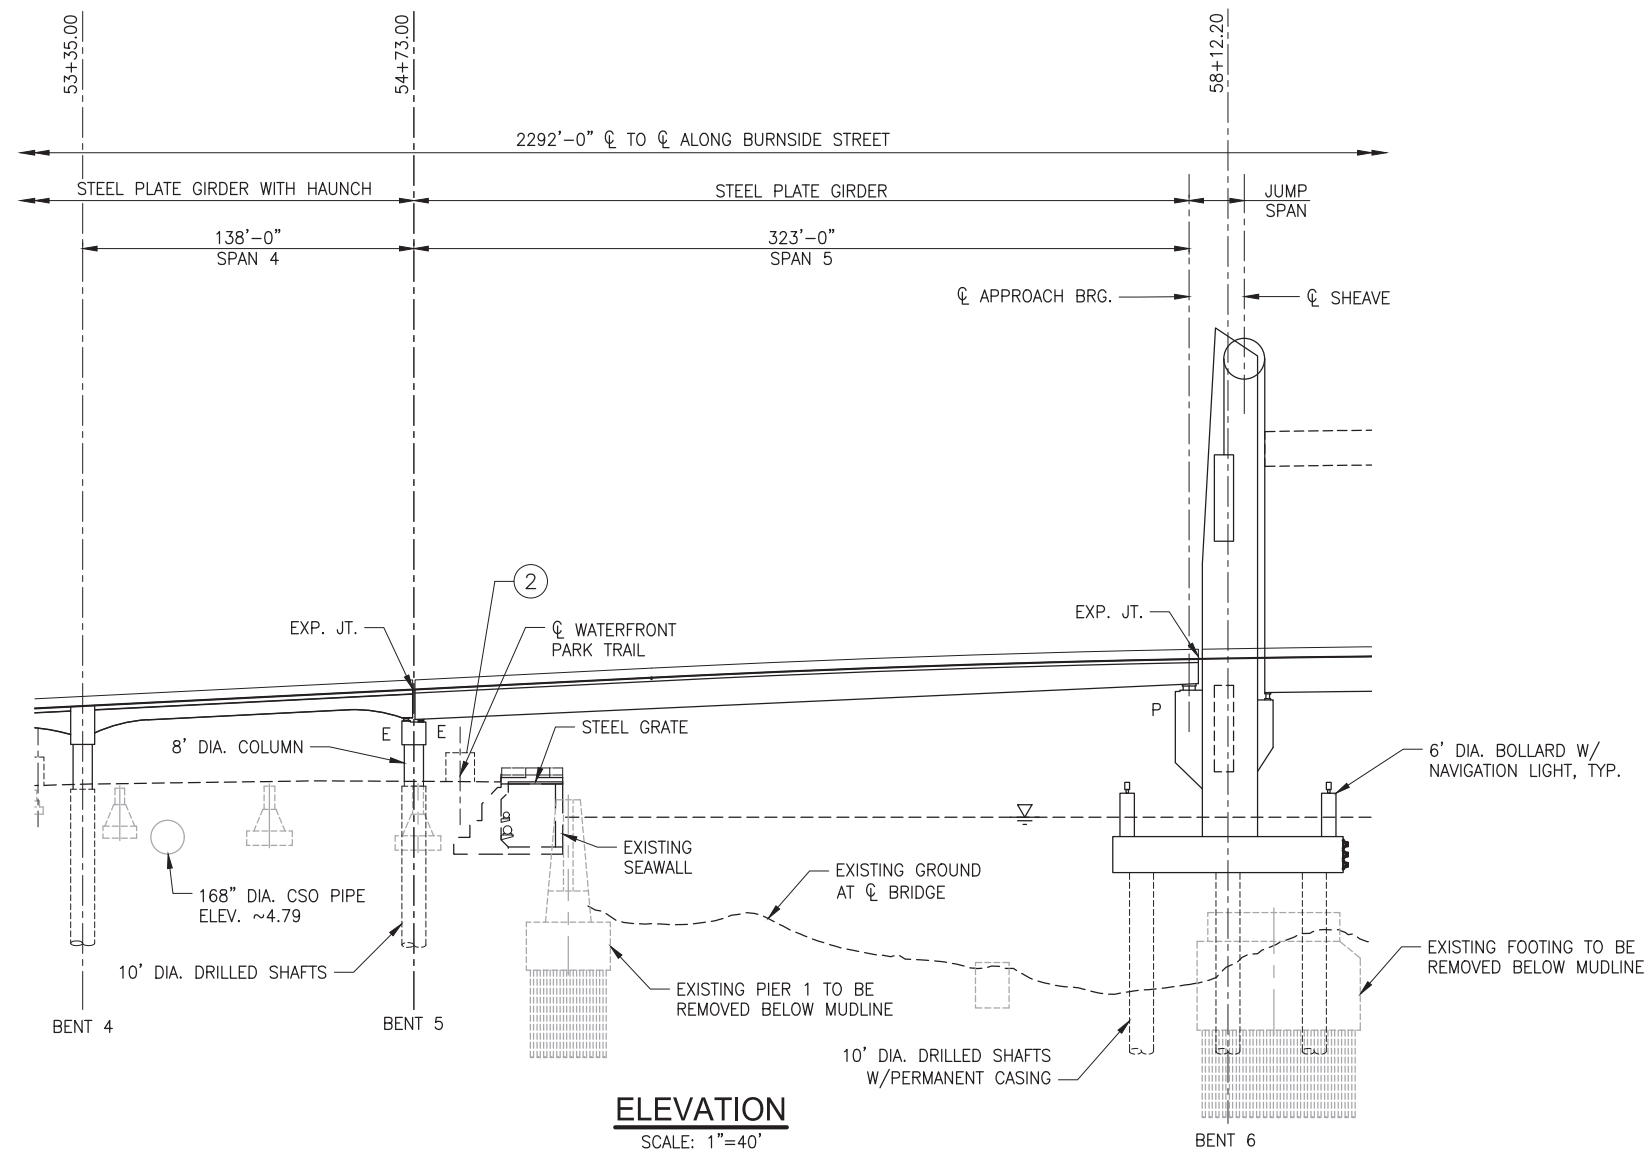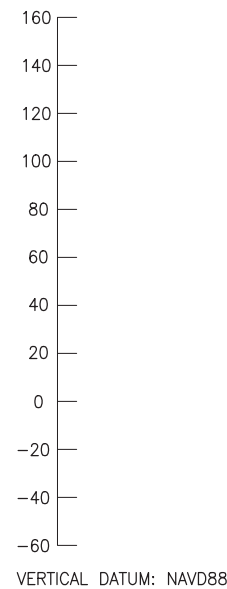

ELEVATION
SCALE: 1"=40'

CLEARANCE ENVELOPE LEGEND		
①	LRT	15'-6"
②	PEDESTRIAN	12'-0"
③	CITY STREET	18'-0"
④	NAVIGATION	220'-0" W x 147'-0" H
⑤	HIGHWAY	17'-4"
⑥	UPRR	23'-6"
⑦	CITY STREET @ 3rd AVE	13'-8"

CONCEPTUAL PLANS
NOVEMBER 2021

Earthquake Ready Burnside Bridge

Replacement Movable Bridge (Lift)

With Refined Long-Span Arch Approach

MULTNOMAH COUNTY

DATE: 11/2021 | PROJECT NO.:

MULTNOMAH COUNTY

DEPARTMENT OF COMMUNITY SERVICES

TRANSPORTATION DIVISION

1620 S.E. 190th AVE. PORTLAND, ORE. 97233-5999

COUNTY ENGINEER

DESIGNED BY:


DRAFTED BY:

CHECKED BY:


REVISIONS

NO. DATE:

Sheet No. BR03

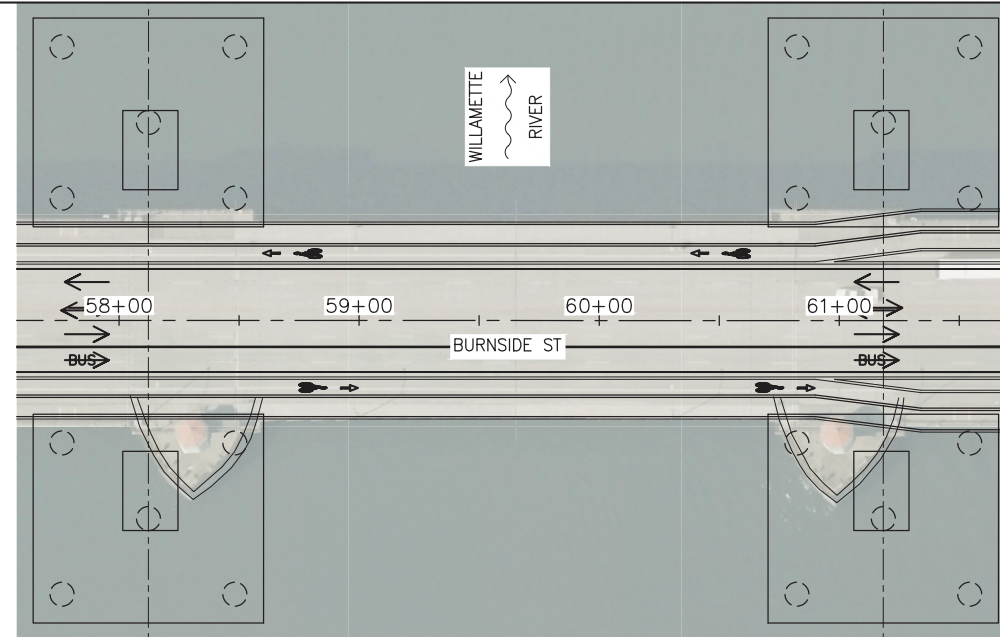

PLAN
SCALE: 1"=40'

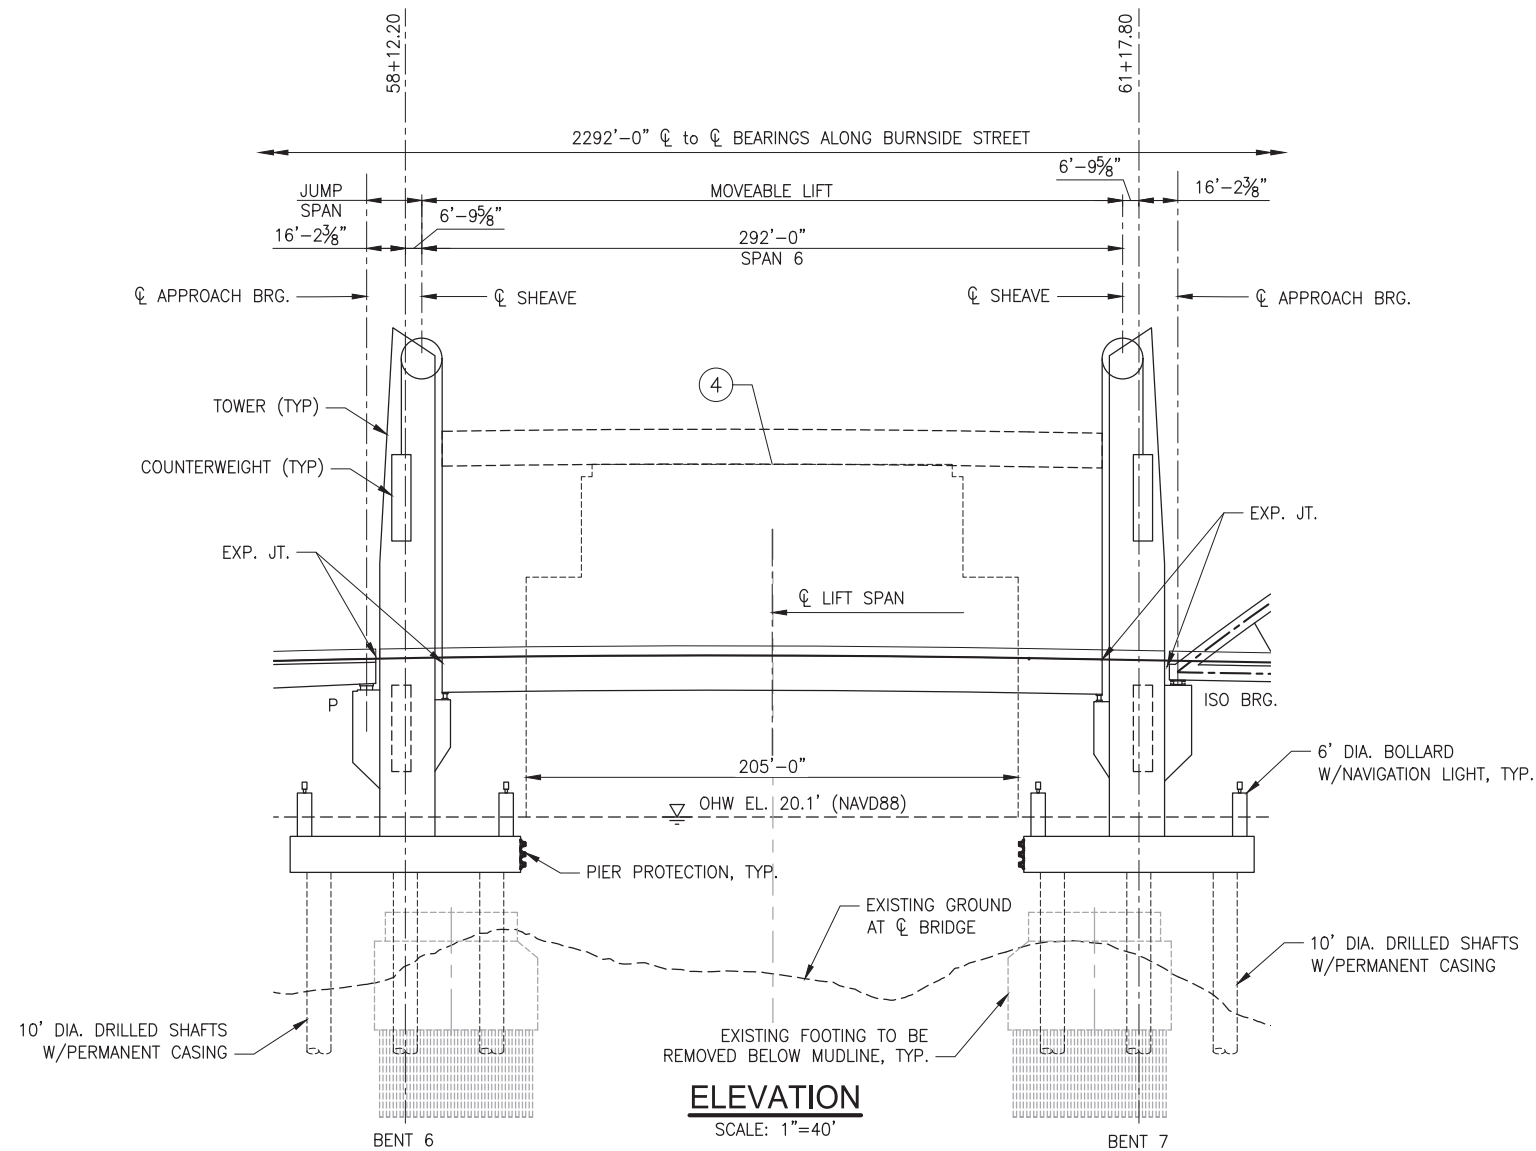

ELEVATION
SCALE: 1"=40'


CLEARANCE ENVELOPE LEGEND

①	LRT	15'-6"
②	PEDESTRIAN	12'-0"
③	CITY STREET	18'-0"
④	NAVIGATION	205'W x 120'H 159'W x 162'H 150'W x 167'H
⑤	HIGHWAY	17'-4"
⑥	UPRR	23'-6"
⑦	CITY STREET @ 3rd AVE	13'-8"

CONCEPTUAL PLANS
NOVEMBER 2021


Earthquake Ready Burnside Bridge
Replacement Movable Bridge (Lift)
With Refined Long-Span Arch Approach
MULTNOMAH COUNTY
DATE: 11/2021 PROJECT NO.:

MULTNOMAH COUNTY
DEPARTMENT OF COMMUNITY SERVICES
TRANSPORTATION DIVISION
1620 S.E. 190th AVE. PORTLAND, ORE. 97233-5999




COUNTY ENGINEER

DESIGNED BY:		DRAFTED BY:		CHECKED BY:	
NO. DATE:					
Sheet No.	BR04				

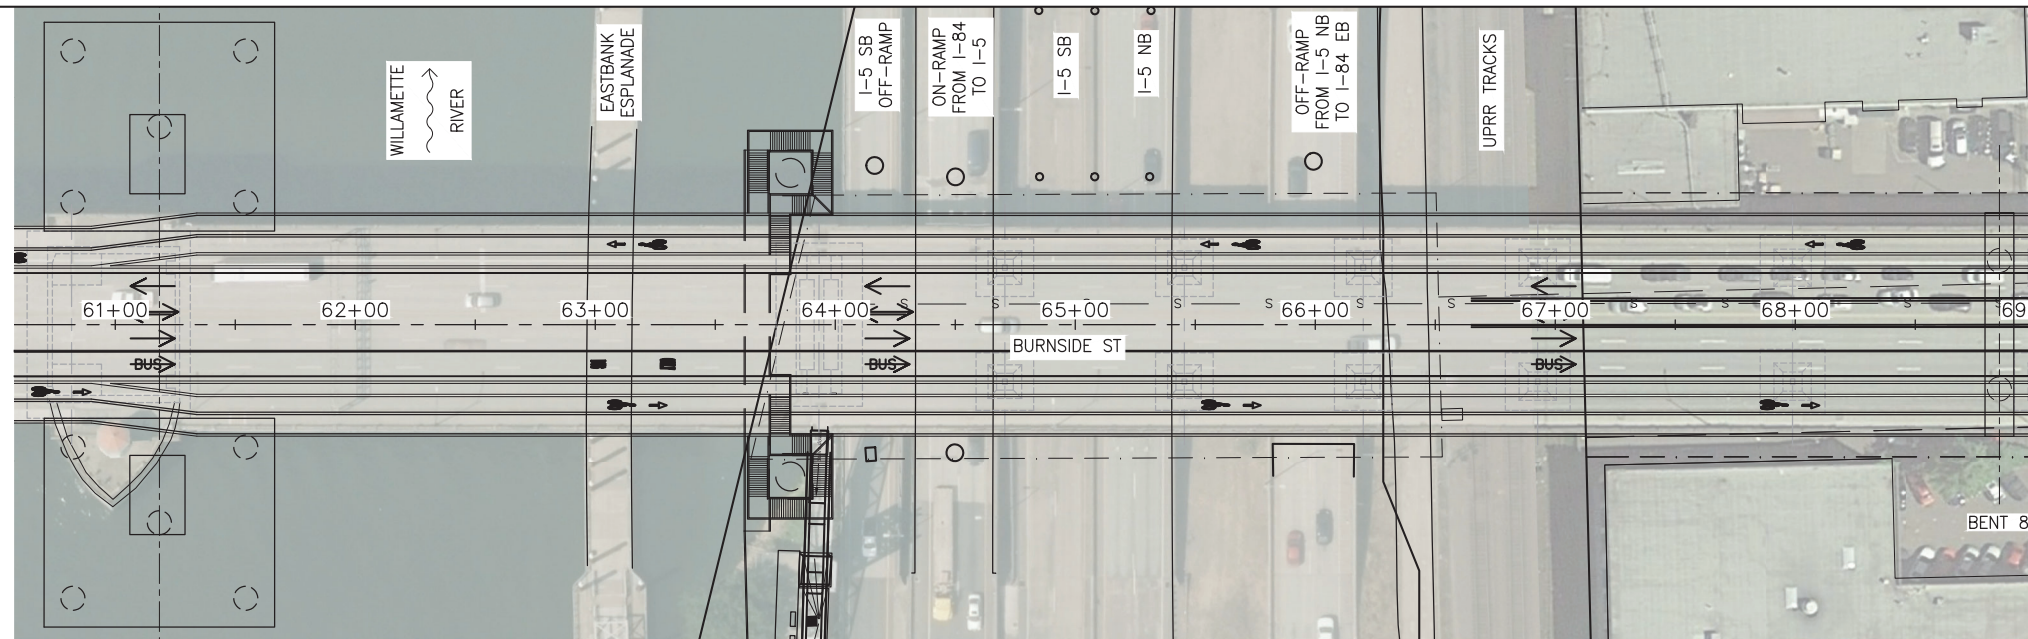

PLAN
SCALE: 1"=40'

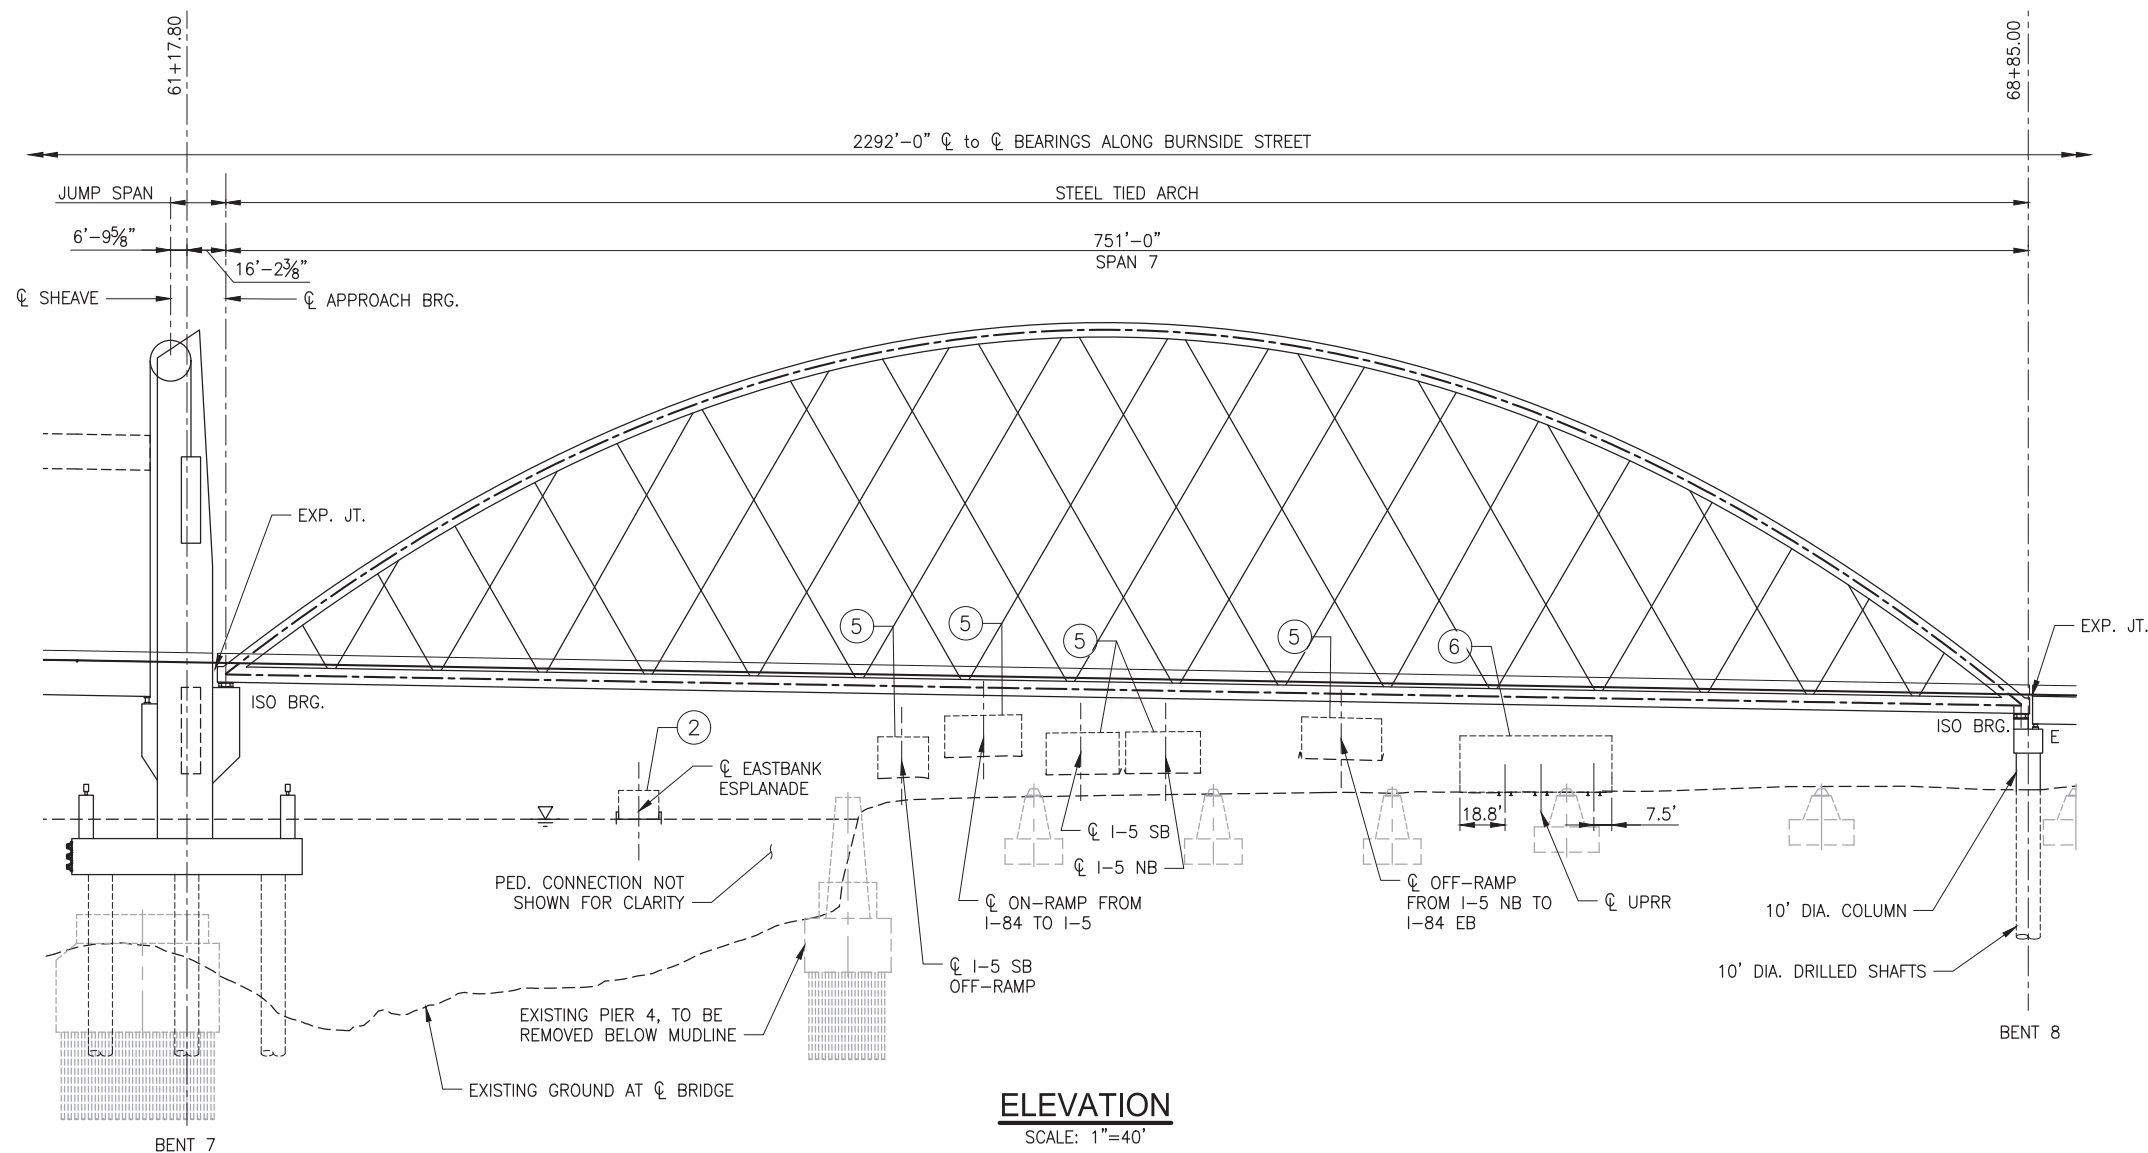

ELEVATION
SCALE: 1"=40'


CLEARANCE ENVELOPE LEGEND

①	LRT	15'-6"
②	PEDESTRIAN	12'-0"
③	CITY STREET	18'-0"
④	NAVIGATION	220'-0" W x 147'-0" H
⑤	HIGHWAY	17'-4"
⑥	UPRR	23'-6"
⑦	CITY STREET @ 3rd AVE	13'-8"

CONCEPTUAL PLANS
NOVEMBER 2021


Earthquake Ready Burnside Bridge
Replacement Movable Bridge (Lift)
With Refined Long-Span Arch Approach
MULTNOMAH COUNTY
DATE: 11/2021 PROJECT NO.:

MULTNOMAH COUNTY
DEPARTMENT OF COMMUNITY SERVICES
TRANSPORTATION DIVISION
1620 S.E. 190th AVE. PORTLAND, ORE. 97233-5999




COUNTY ENGINEER

DESIGNED BY:	
DRAFTED BY:	
CHECKED BY:	
NO. DATE:	
Sheet No.	BR05

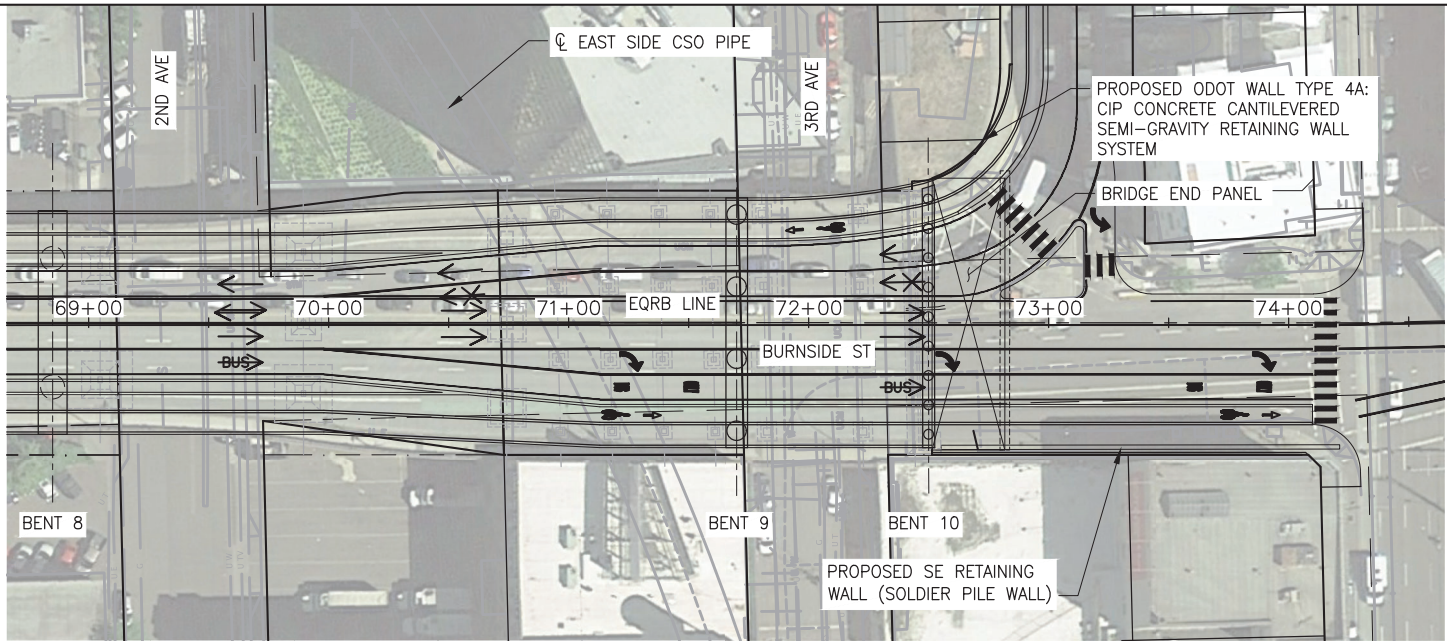

PLAN
SCALE: 1"=40'

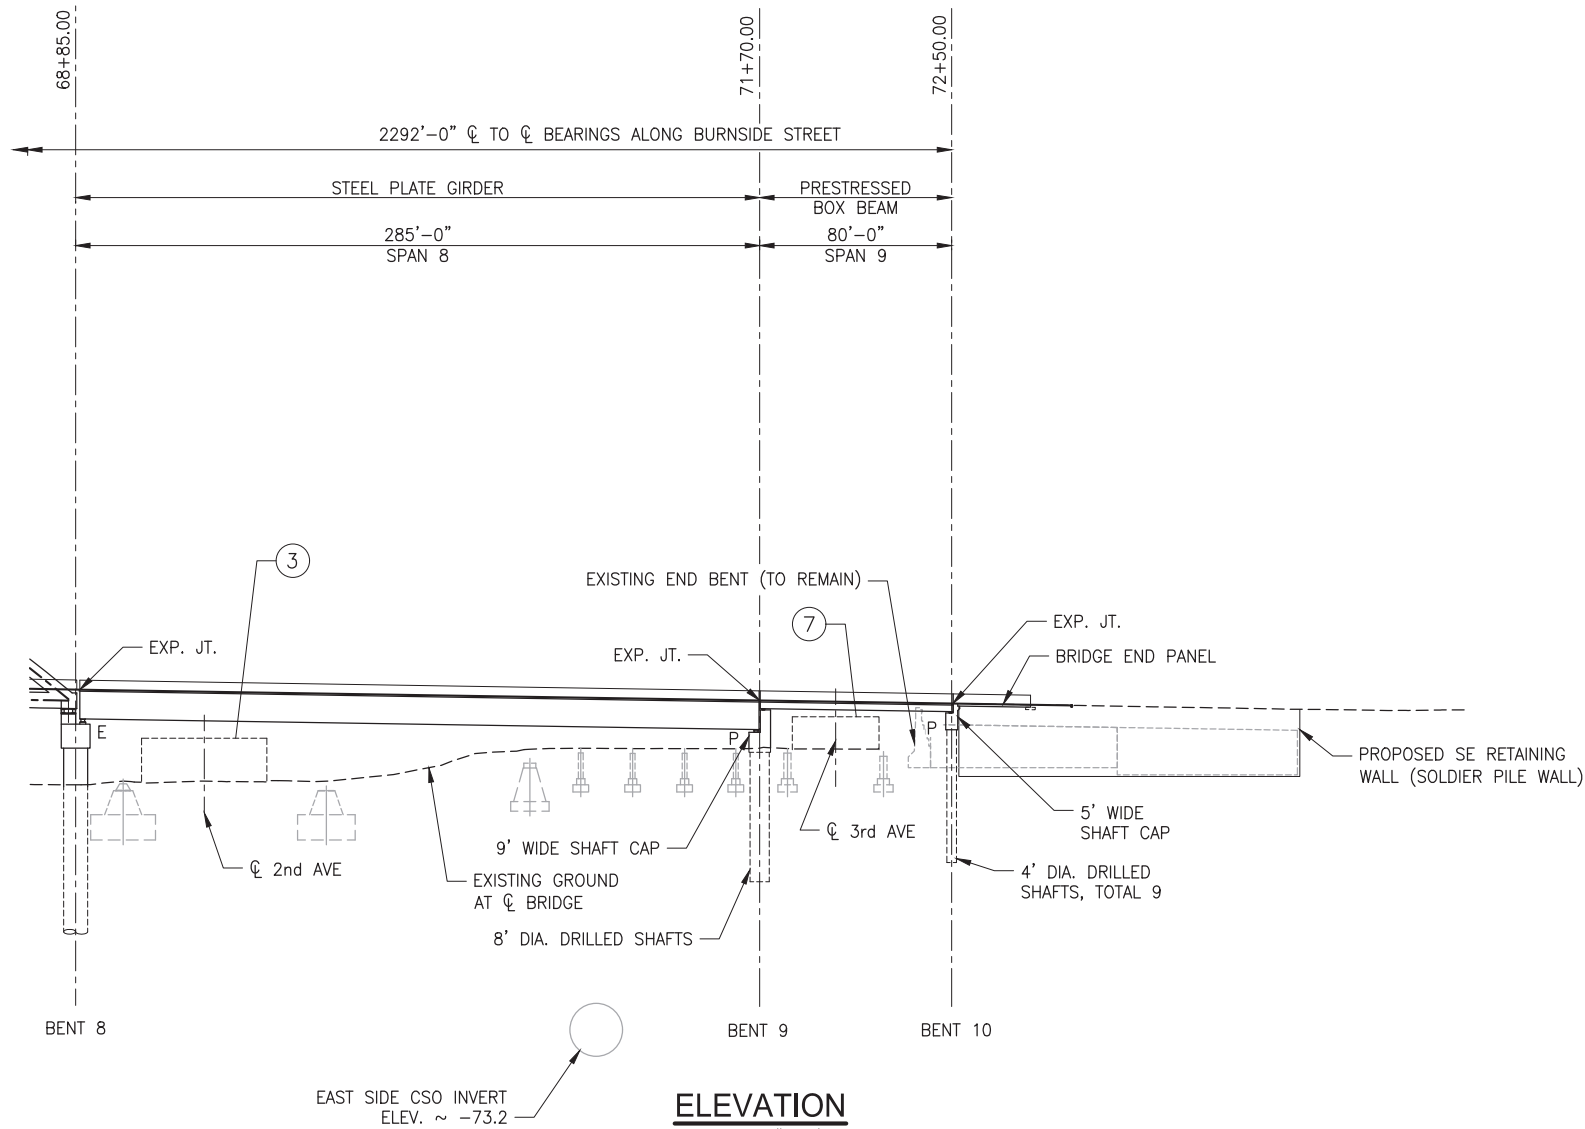


ELEVATION
SCALE: 1"=40'

CLEARANCE ENVELOPE LEGEND

①	LRT	15'-6"
②	PEDESTRIAN	12'-0"
③	CITY STREET	18'-0"
④	NAVIGATION	220'-0" W x 147'-0" H
⑤	HIGHWAY	17'-4"
⑥	UPRR	23'-6"
⑦	CITY STREET @ 3rd AVE	13'-8"


CONCEPTUAL PLANS
NOVEMBER 2021

MULTNOMAH COUNTY DEPARTMENT OF COMMUNITY SERVICES TRANSPORTATION DIVISION 1620 S.E. 190th AVE. PORTLAND, ORE. 97233-5999		Earthquake Ready Burnside Bridge Replacement Movable Bridge (Lift) With Refined Long-Span Arch Approach MULTNOMAH COUNTY	
DESIGNED BY: _____		DATE: 11/2021	
DRAFTED BY: _____		PROJECT NO.: _____	
CHECKED BY: _____		COUNTY ENGINEER	
NO. DATE:		Sheet No. BR06	

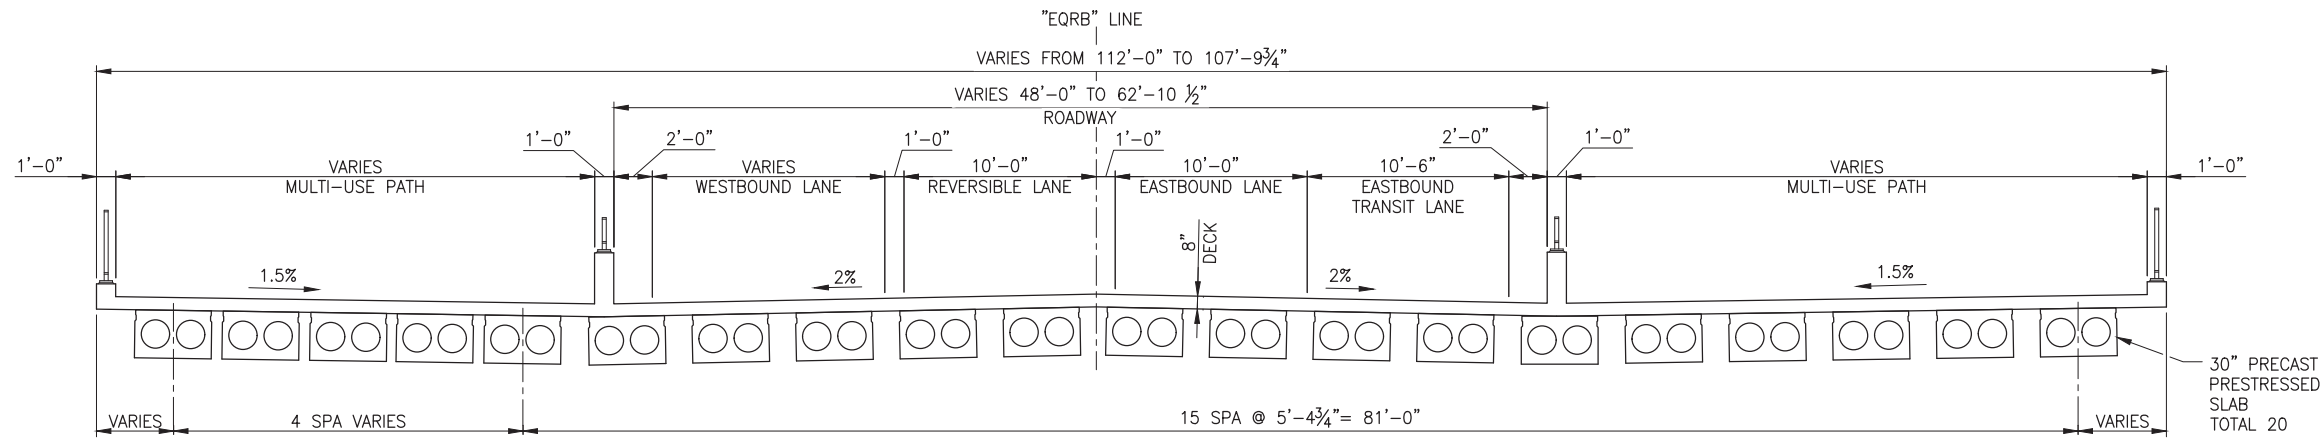


FULL WIDTH TYPICAL SECTION - SPAN 1

SCALE: 1" = 5'-0"
(LOOKING EAST, AT BENT 2)

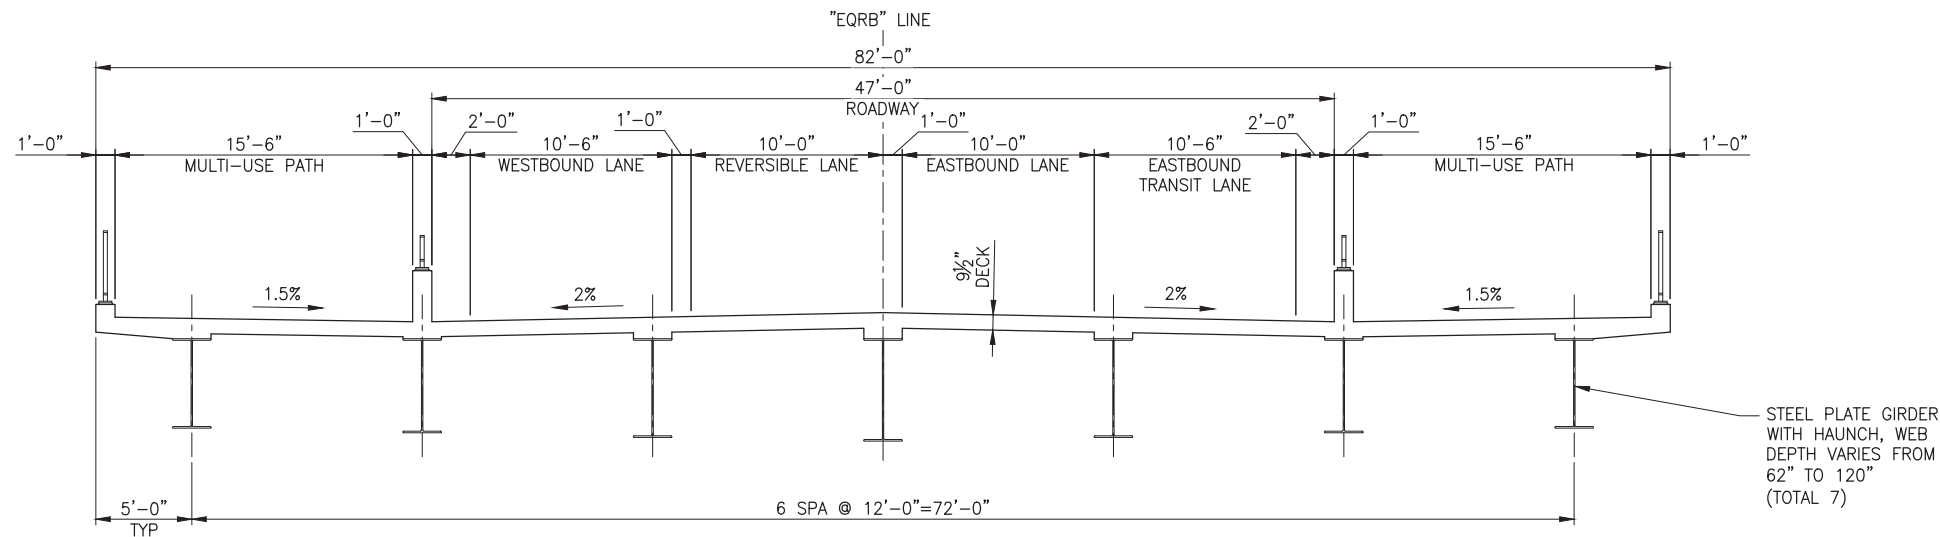

FULL WIDTH TYPICAL SECTION - SPAN 2 THRU 4

SCALE: 1" = 5'-0"
(LOOKING EAST, MID-SPAN)

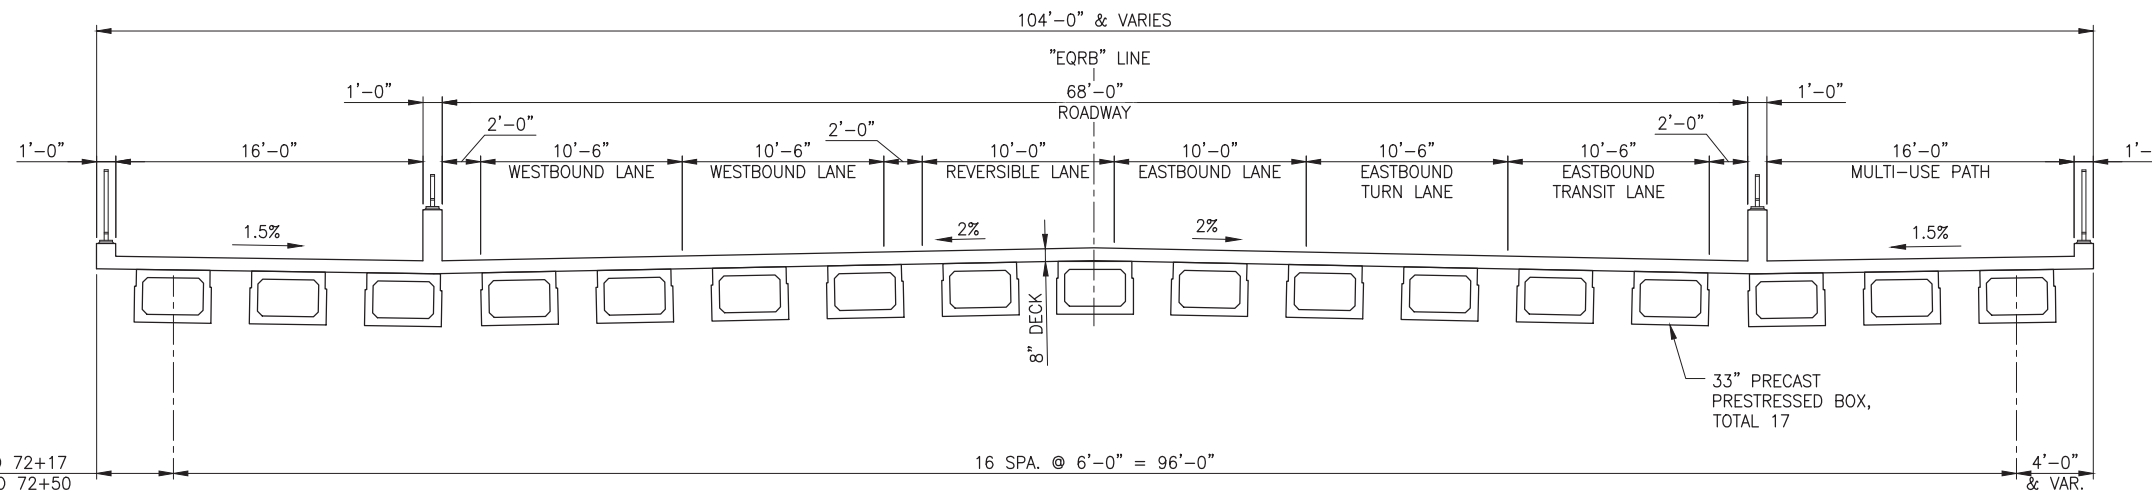

FULL WIDTH TYPICAL SECTION - SPAN 9, STEEL TIED ARCH

SCALE: 1" = 5'-0" (LOOKING EAST)


4'-0" STA. 71+70 TO 72+17
VARIES STA. 72+17 TO 72+50

NOTES:

1. FOR BRIDGE PROFILE, SEE ROADWAY SHEETS.


CONCEPTUAL PLANS
NOVEMBER 2021

Earthquake Ready Burnside Bridge		Replacement Alternative with Short-span Approach (Lift)		MULTNOMAH COUNTY	
DATE: 11/2021		PROJECT NO.:			
MULTNOMAH COUNTY		DEPARTMENT OF COMMUNITY SERVICES		COUNTY ENGINEER	
TRANSPORTATION DIVISION		1620 S.E. 190th AVE. PORTLAND, ORE. 97233-5999			
DESIGNED BY:		DRAFTED BY:		CHECKED BY:	
REVISIONS					
NO.	DATE:				
Sheet No.		BR07			

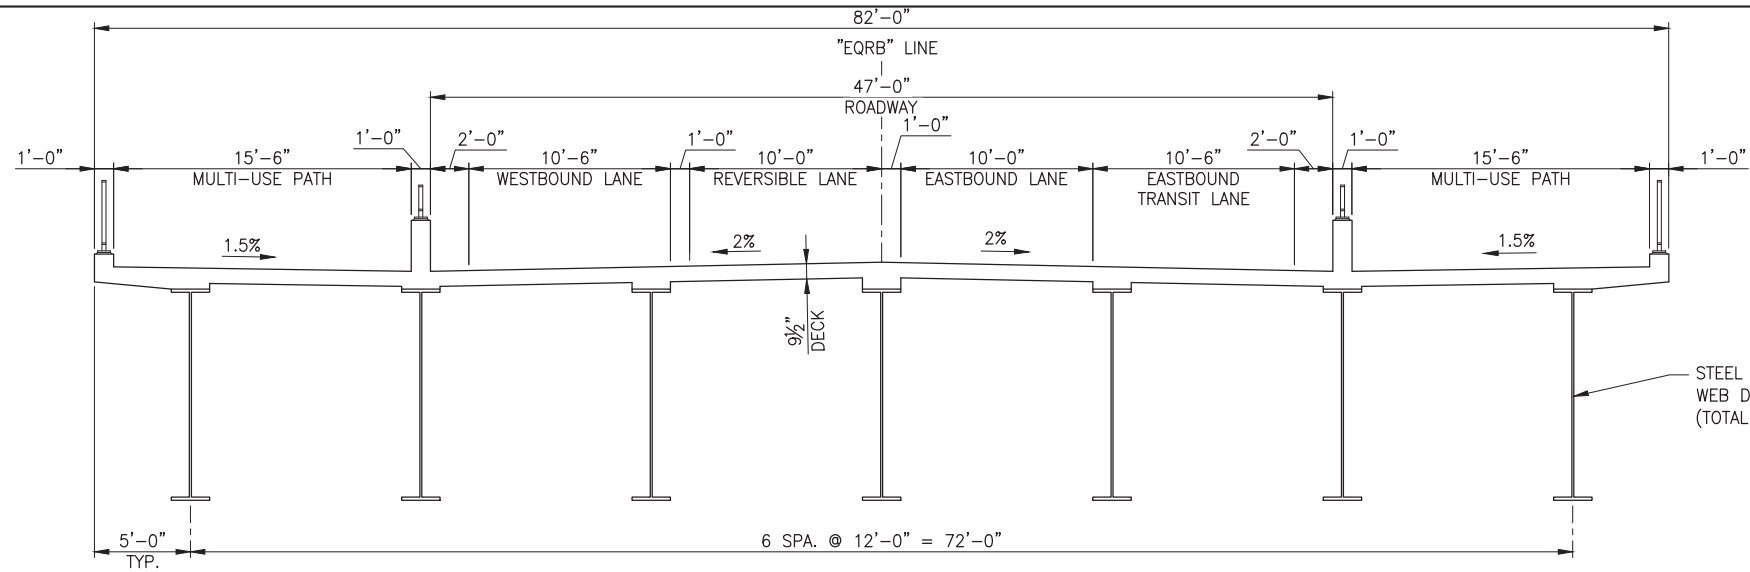

FULL WIDTH TYPICAL SECTION - SPAN 5


SCALE: 1" = 5'-0" (LOOKING EAST)
VARIES 93'-0" TO 104'-0"

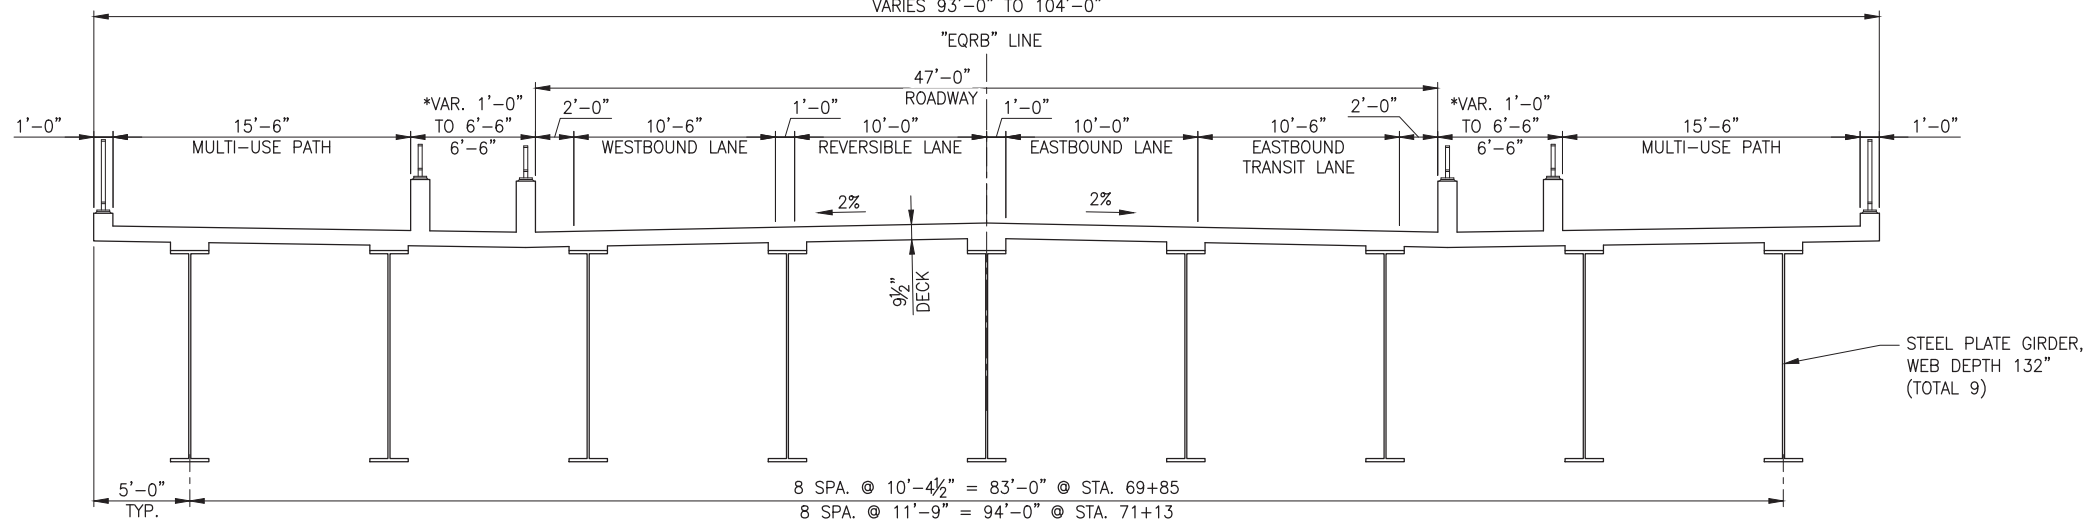

FULL WIDTH TYPICAL SECTION - SPAN 8 STA. 69+85 TO 71+13

SCALE: 1" = 5'-0" (LOOKING EAST)

* STA. 69+85 TO 71+13
** STA. 71+13 TO 71+70

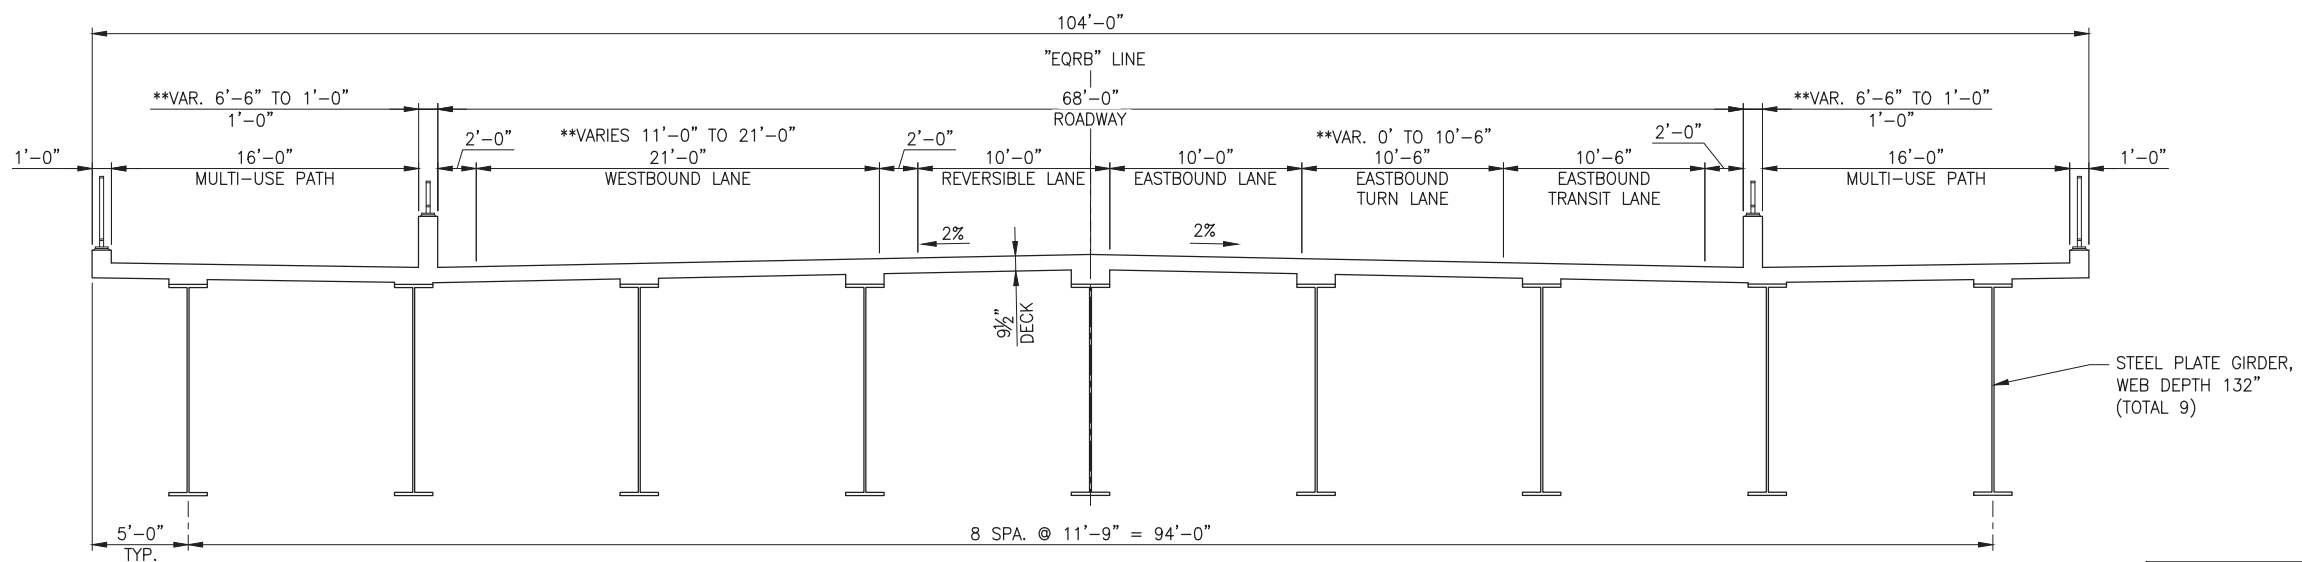


FULL WIDTH TYPICAL SECTION - SPAN 8 STA. 71+13 TO 71+70

SCALE: 1" = 5'-0" (LOOKING EAST)

STEEL PLATE GIRDER,
WEB DEPTH 132"
(TOTAL 9)

CONCEPTUAL PLANS
NOVEMBER 2021


Earthquake Ready Burnside Bridge		Typical Section at Conventional-L Approach		MULTNOMAH COUNTY	
				DATE: 11/2021	
				PROJECT NO.:	
MULTNOMAH COUNTY		COUNTY ENGINEER			
DESIGNED BY:		DRAFTED BY:		CHECKED BY:	
NO. DATE:					
REVISIONS					
Sheet No.		BR08			

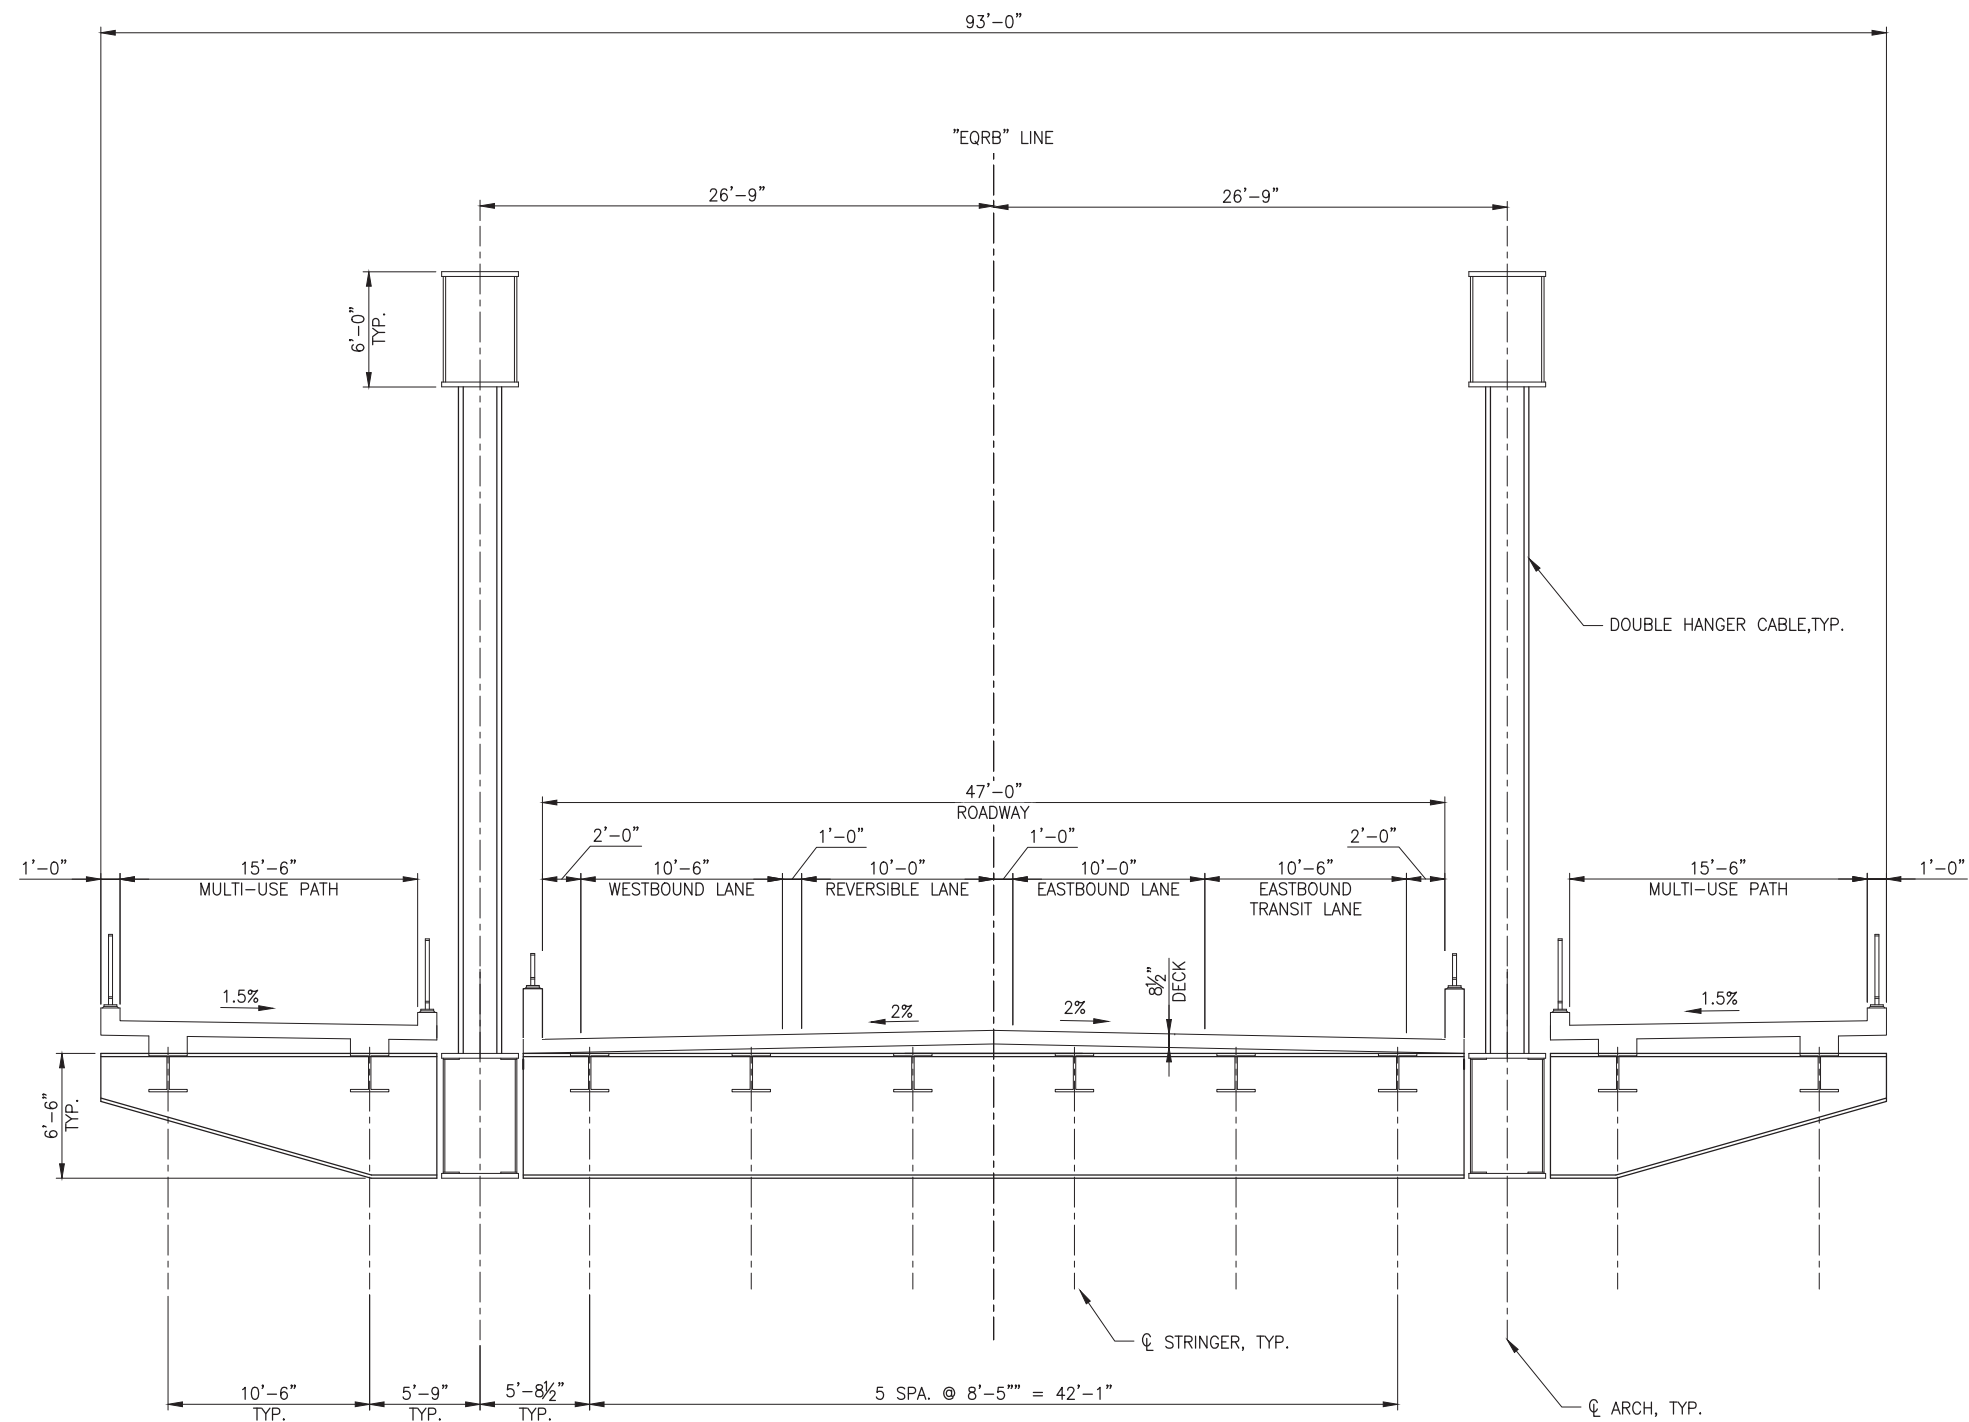


FULL WIDTH TYPICAL SECTION - STEEL TIED ARCH

SCALE: 1" = 5'-0"
(LOOKING EAST)

CONCEPTUAL PLANS
NOVEMBER 2021

Earthquake Ready Burnside Bridge		Typical Section at Long Approach		MULTNOMAH COUNTY	
DESIGNED BY: -		DRAFTED BY: -		COUNTY ENGINEER	
NO. DATE:		NO. DATE:		DATE: 11/2021	
REVISIONS		MULTNOMAH COUNTY		PROJECT NO.:	
		DEPARTMENT OF COMMUNITY SERVICES			
		TRANSPORTATION DIVISION			
		1620 S.E. 190th AVE. PORTLAND, ORE. 97233-5999			
					

Sheet No.
BR09

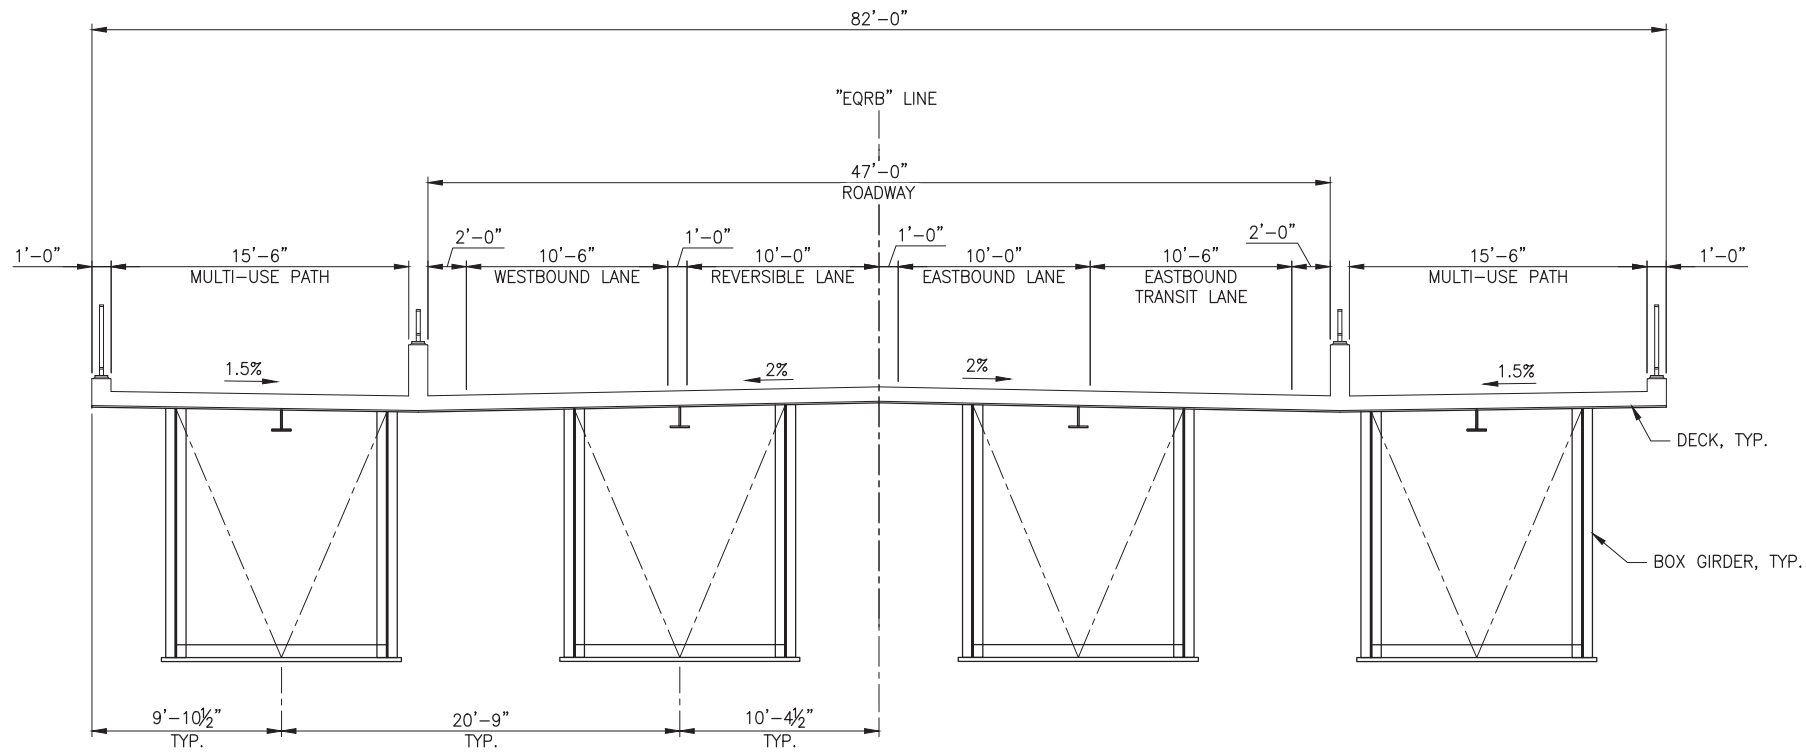

FULL WIDTH TYPICAL SECTION - MOVEABLE LIFT
SCALE: 1" = 5'-0"
(LOOKING EAST)

Earthquake Ready Burnside Bridge

Typical Section at Movable Span

MULTNOMAH COUNTY

DATE: 11/2021 | PROJECT NO.:

MULTNOMAH COUNTY

DEPARTMENT OF COMMUNITY SERVICES

TRANSPORTATION DIVISION

1620 S.E. 190th AVE. PORTLAND, ORE. 97233-5999

COUNTY ENGINEER

DESIGNED BY: -

DRAFTED BY: -


CHECKED BY: -

NO. | DATE:


REVISIONS

CONCEPTUAL PLANS
NOVEMBER 2021


Sheet No.
BR10

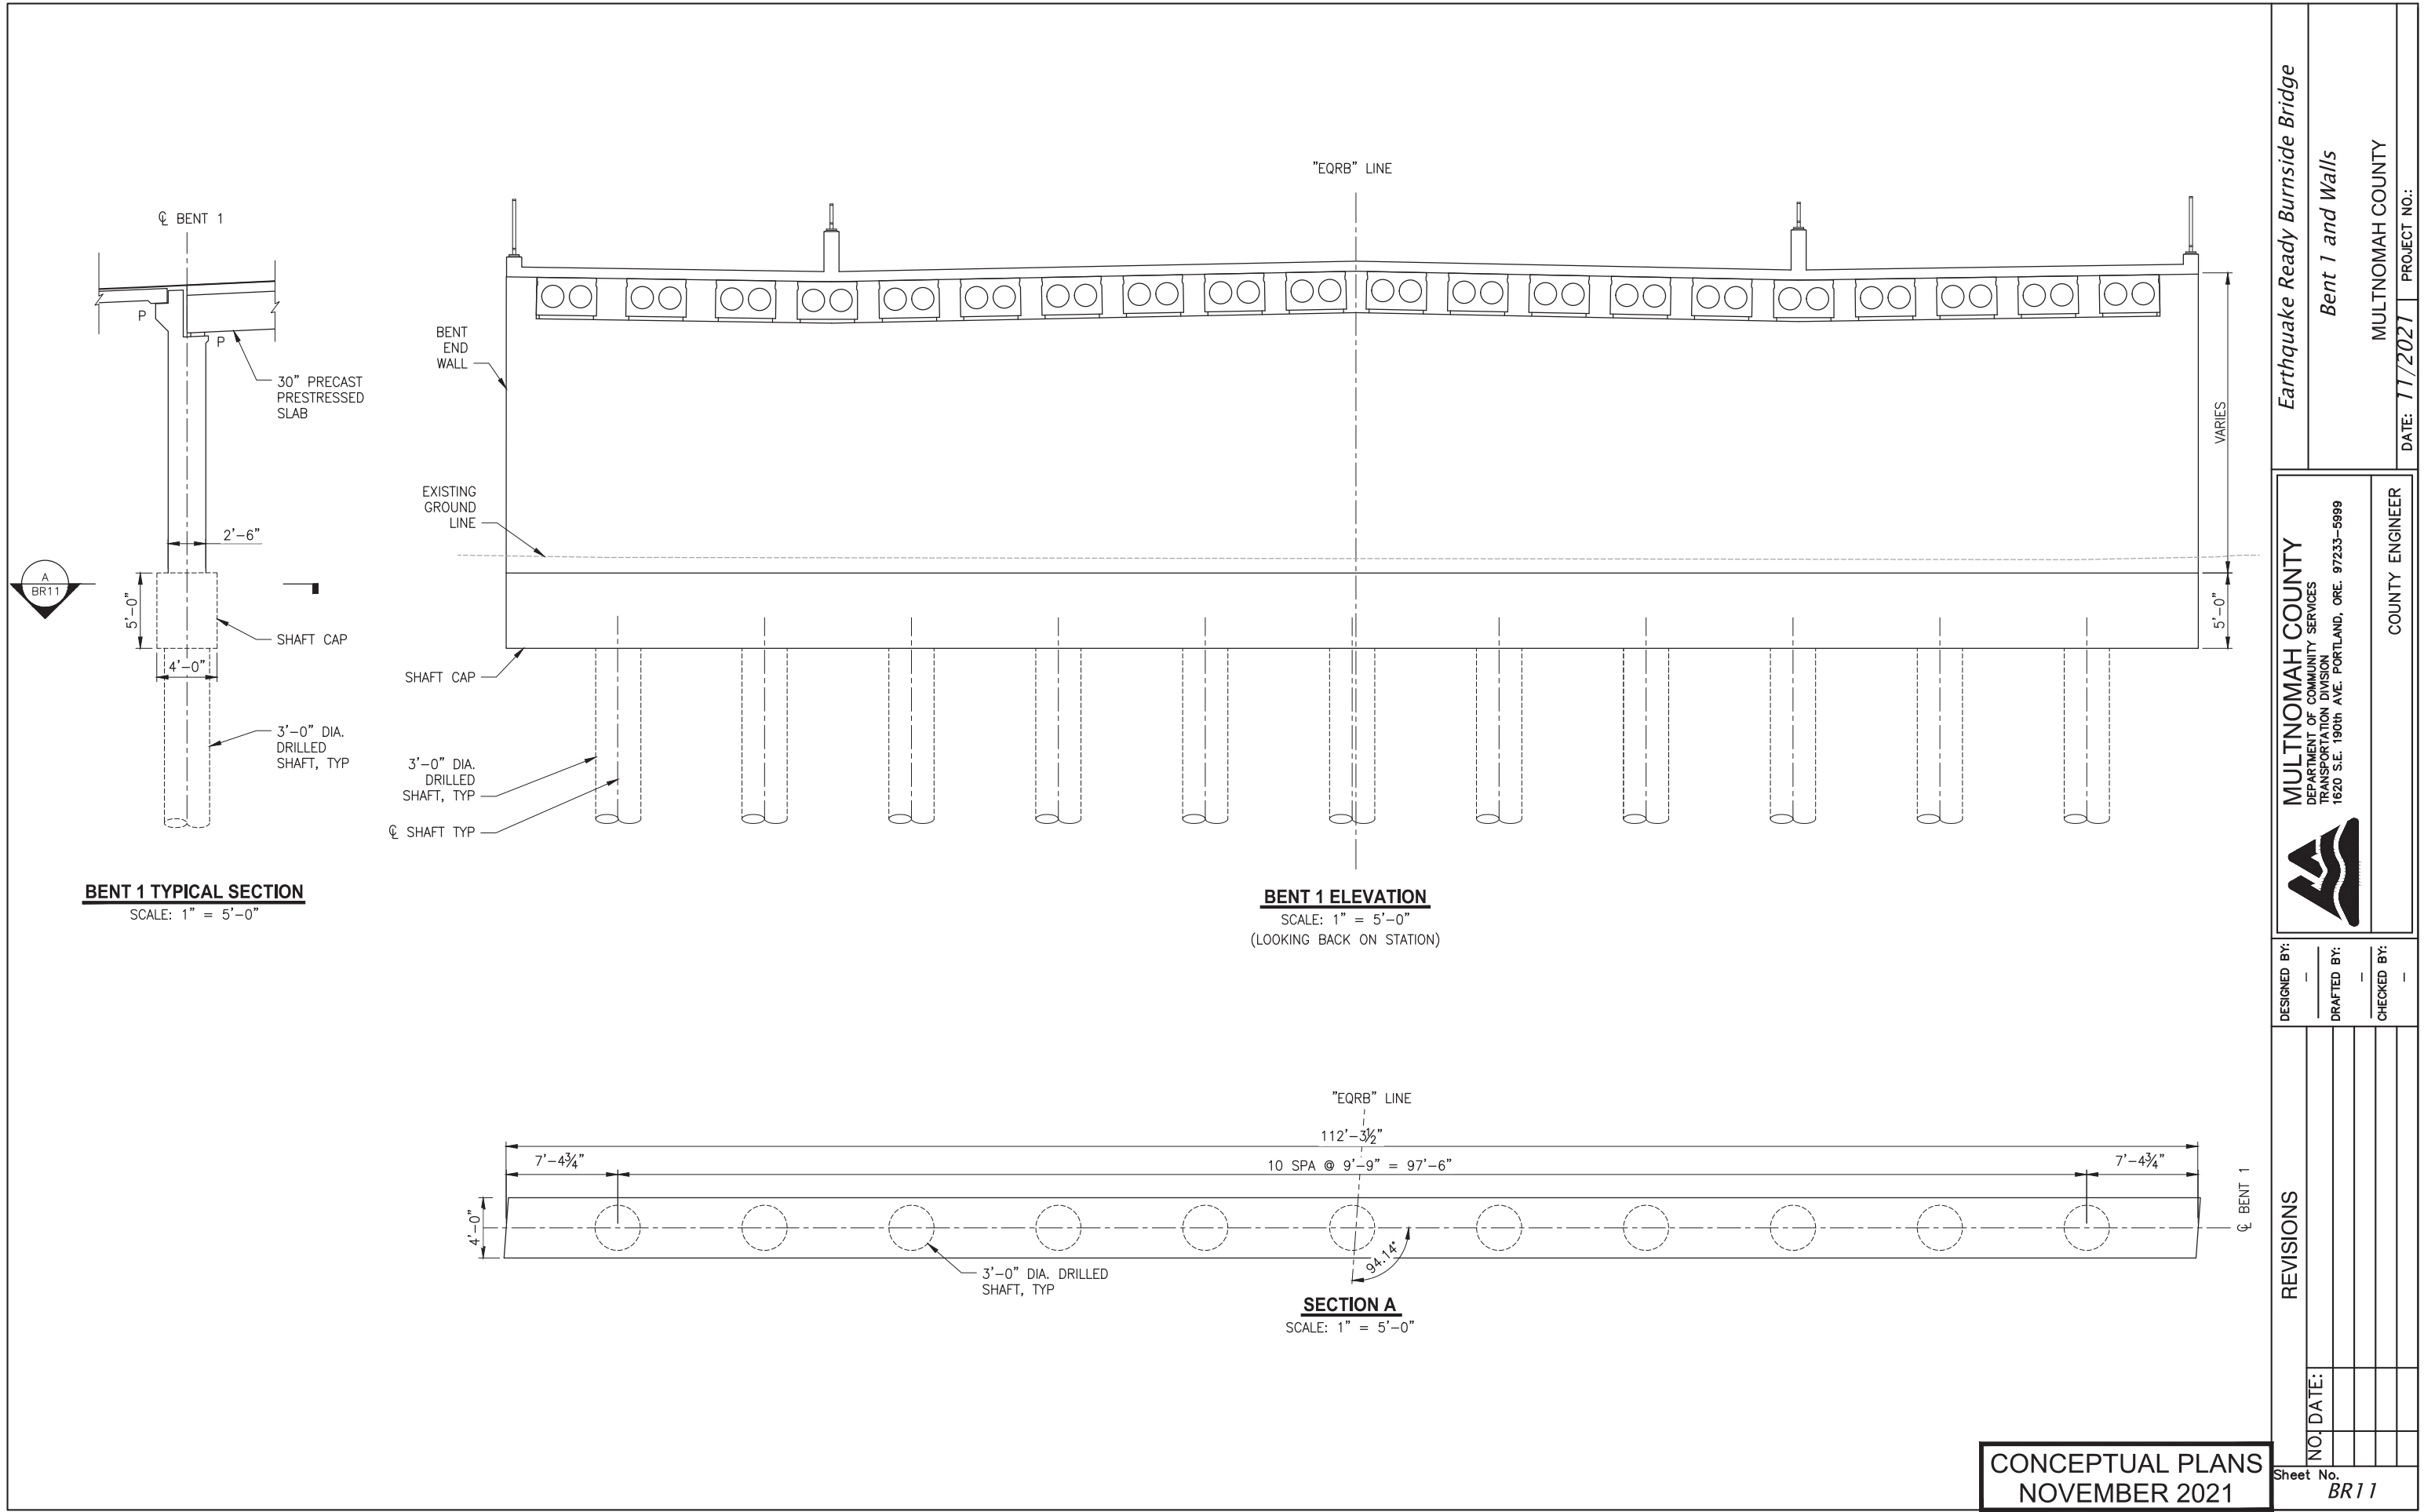


Earthquake Ready Burnside Bridge		Bent 1 and Walls		MULTNOMAH COUNTY		DATE: 11/2021		PROJECT NO.:	
DESIGNED BY:		DRAFTED BY:		CHECKED BY:		COUNTY ENGINEER			
NO.		DATE:							
</									

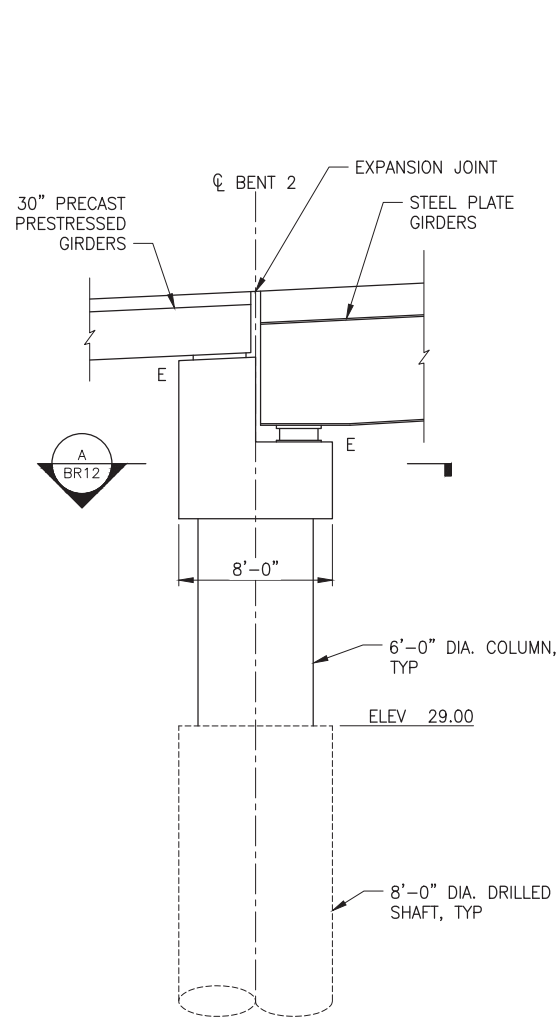

BENT 2 ELEVATION
SCALE: 1" = 5'-0"

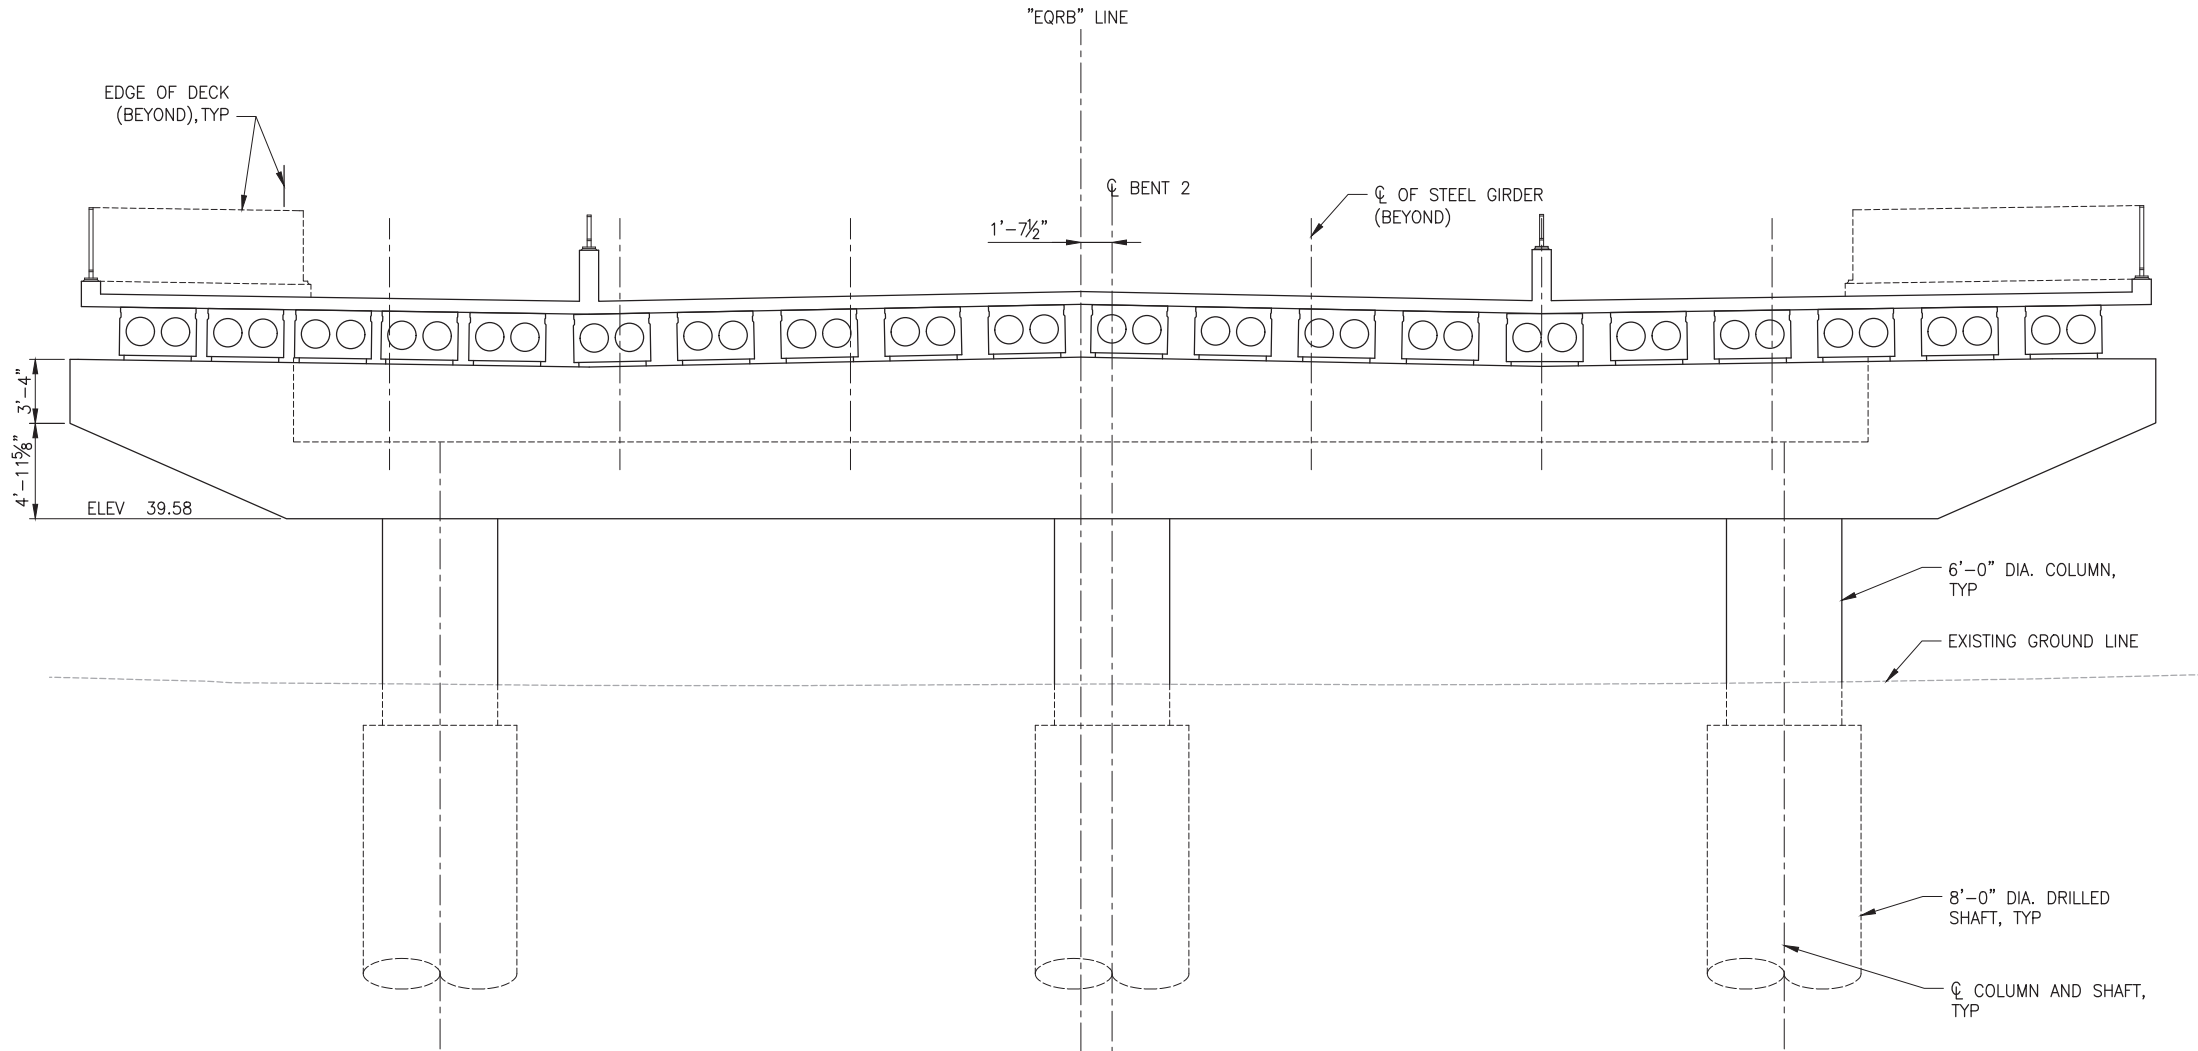


BENT 2 TYPICAL SECTION
SCALE: 1" = 5'-0"
(LOOKING AHEAD ON STATION)
STEEL PLATE GIRDERS OMITTED FOR CLARITY

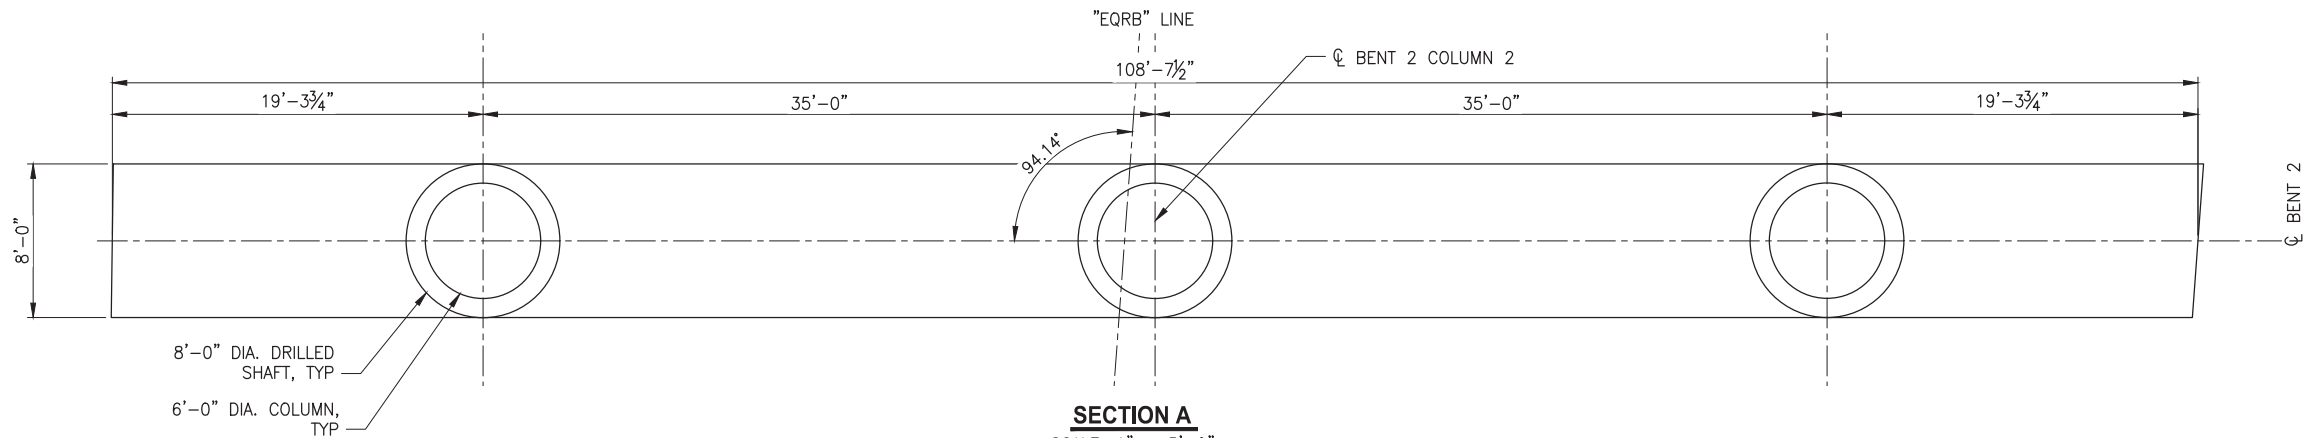


SECTION A
SCALE: 1" = 5'-0"

Earthquake Ready Burnside Bridge		Bent 2		MULTNOMAH COUNTY	
DATE: 11/2021		PROJECT NO.:			
MULTNOMAH COUNTY DEPARTMENT OF COMMUNITY SERVICES TRANSPORTATION DIVISION 1620 S.E. 190th AVE. PORTLAND, OR. 97233-5999		COUNTY ENGINEER			
DESIGNED BY:		DRAFTED BY:		CHECKED BY:	
REVISIONS					
NO.	DATE:				


CONCEPTUAL PLANS
NOVEMBER 2021

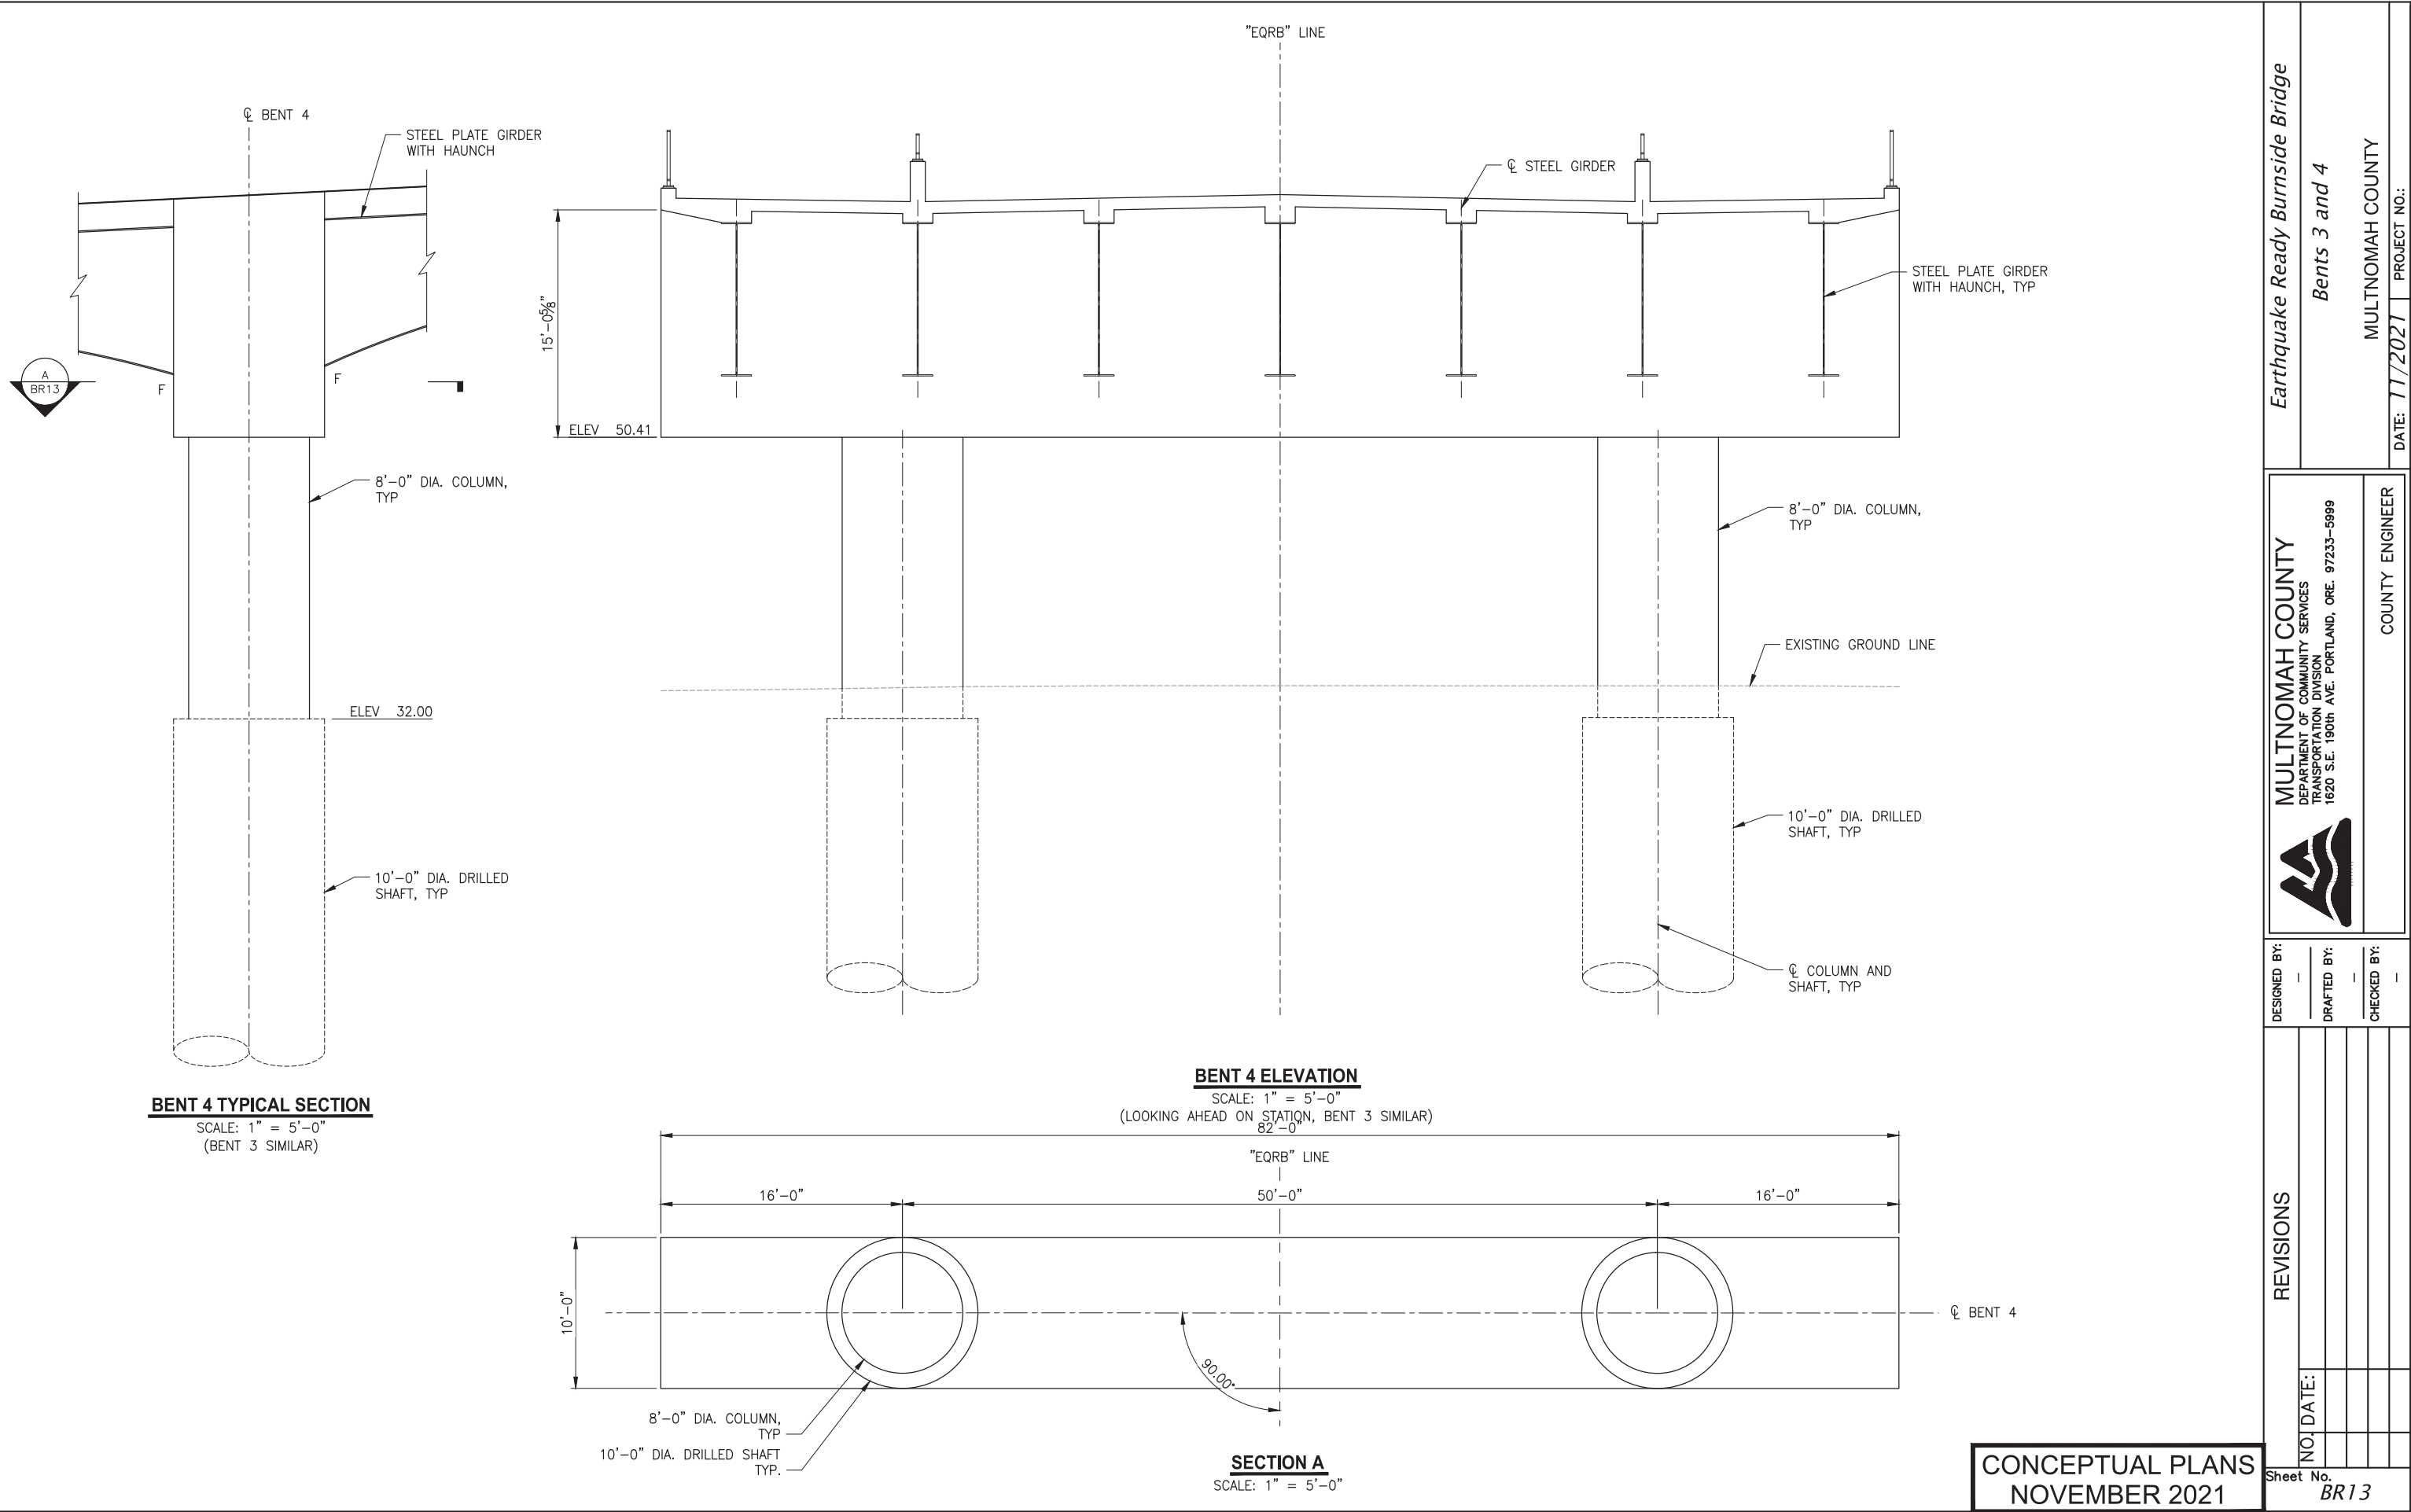


Earthquake Ready Burnside Bridge		Bents 3 and 4		MULTNOMAH COUNTY		DATE: 11/2021 PROJECT NO.:	
DESIGNED BY: -		DRAFTED BY: -		CHECKED BY: -		COUNTY ENGINEER	
NO. DATE:		NO. DATE:		NO. DATE:		NO. DATE:	
Sheet No. BR13		CONCEPTUAL PLANS		NOVEMBER 2021			

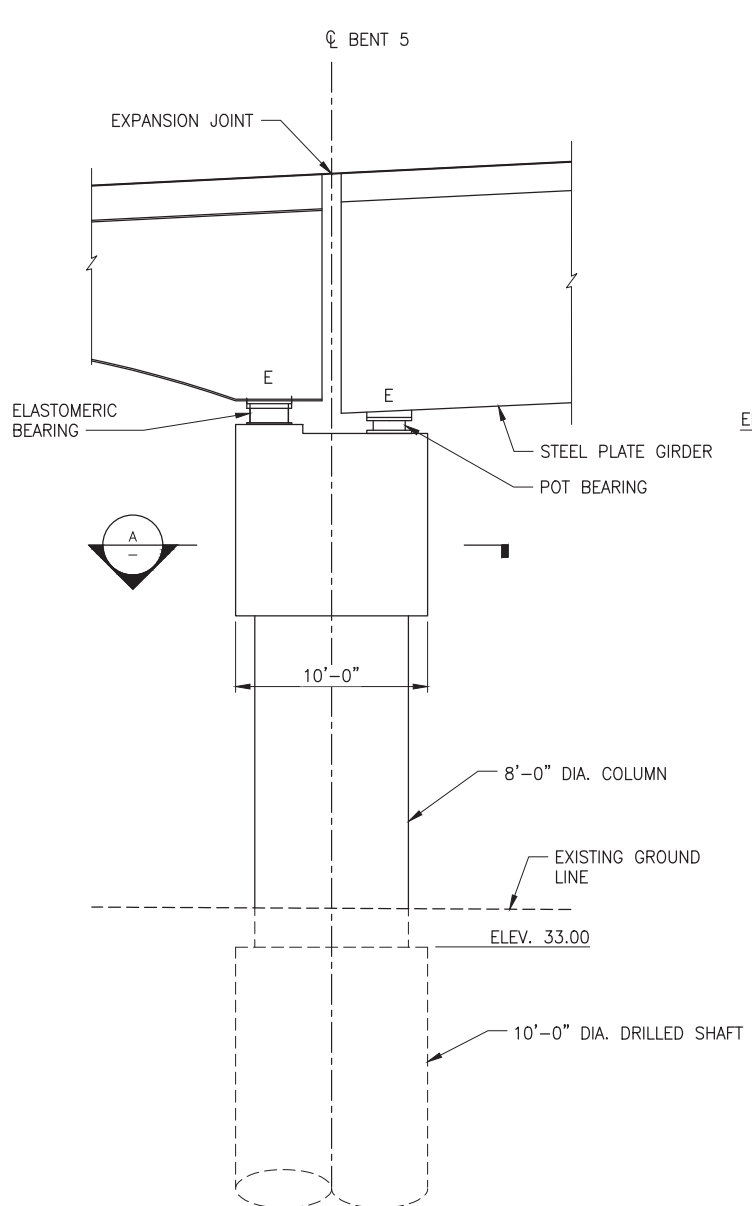

BENT 5 TYPICAL SECTION
SCALE: 1" = 5'-0"

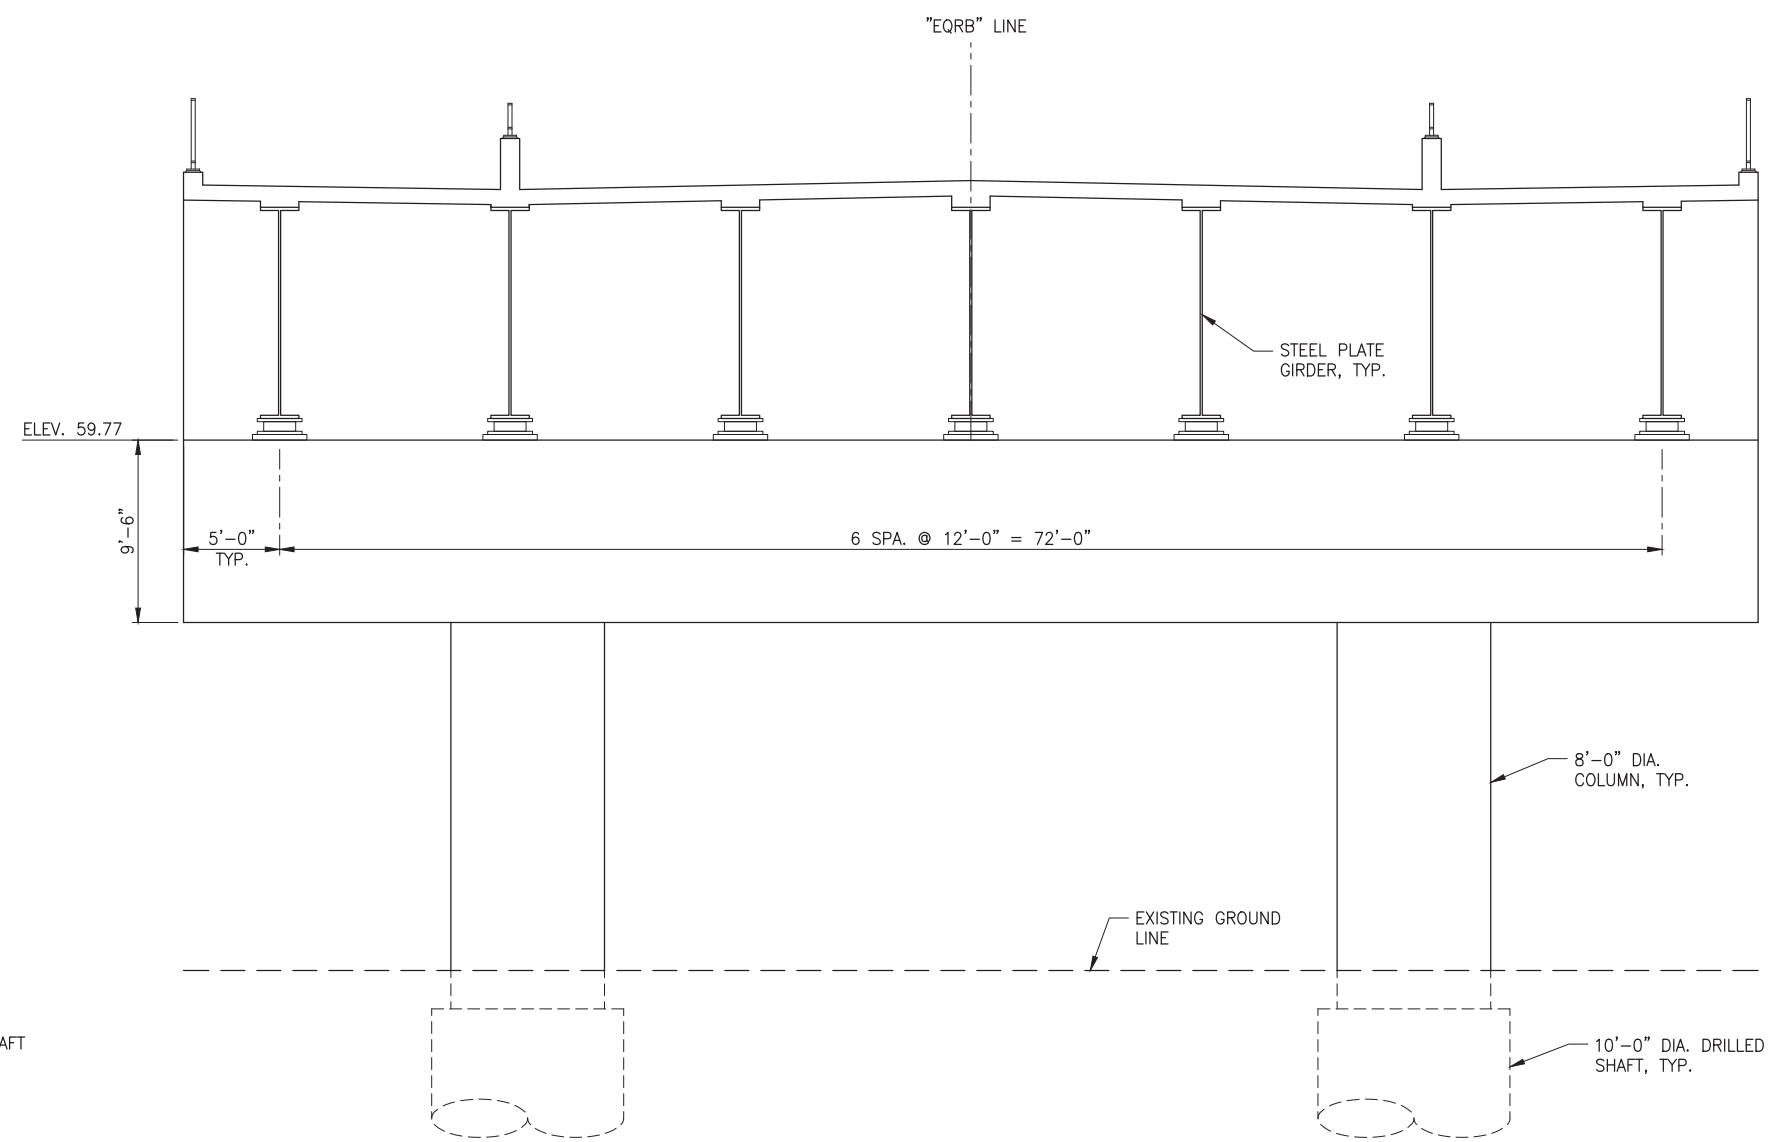



BENT 5 ELEVATION
SCALE: 1" = 5'-0"

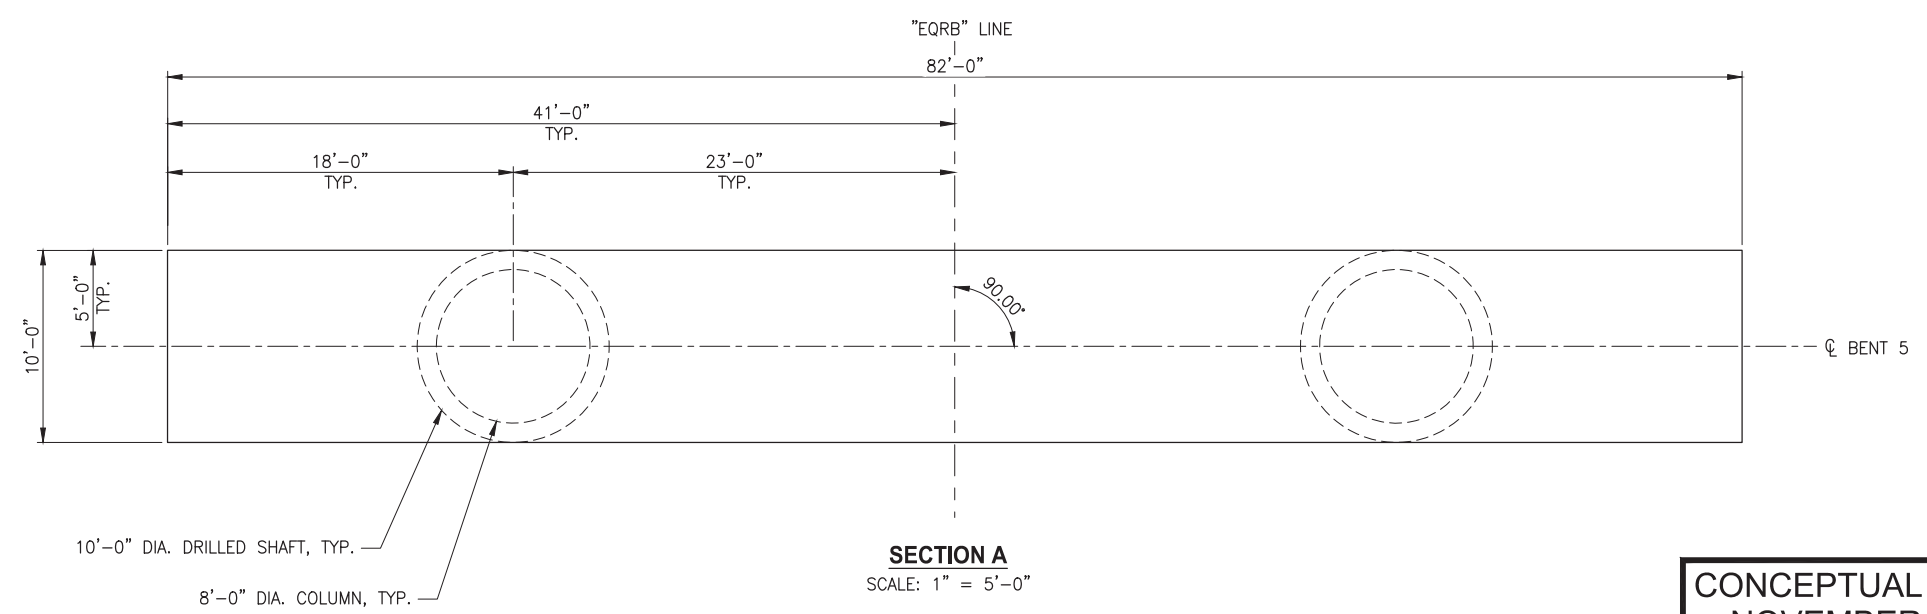

SECTION A
SCALE: 1" = 5'-0"


CONCEPTUAL PLANS
NOVEMBER 2021

Earthquake Ready Burnside Bridge		Bent 5		MULTNOMAH COUNTY		PROJECT NO.:	
MULTNOMAH COUNTY		DEPARTMENT OF COMMUNITY SERVICES		TRANSPORTATION DIVISION		COUNTY ENGINEER	
1620 S.E. 190th AVE. PORTLAND, ORE. 97233-5999		DATE: 11/2021		NO. DATE:		Sheet No.	
DESIGNED BY: -		DRAFTED BY: -		CHECKED BY: -		BR14	
REVISIONS							

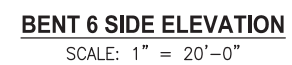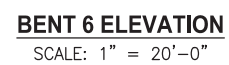


CONCEPTUAL PLANS
NOVEMBER 2021


	REVISIONS		DESIGNED BY: —	 MULTNOMAH COUNTY DEPARTMENT OF COMMUNITY SERVICES TRANSPORTATION DIVISION 1620 S.E. 190TH AVE., PORTLAND, ORE. 97233-5999 COUNTY ENGINEER	<i>Earthquake Ready Burnside Bridge</i>
No.	DATE:	DRAFTED BY:	—		
		CHECKED BY:	—		
Sheet No. <i>BR15</i>					

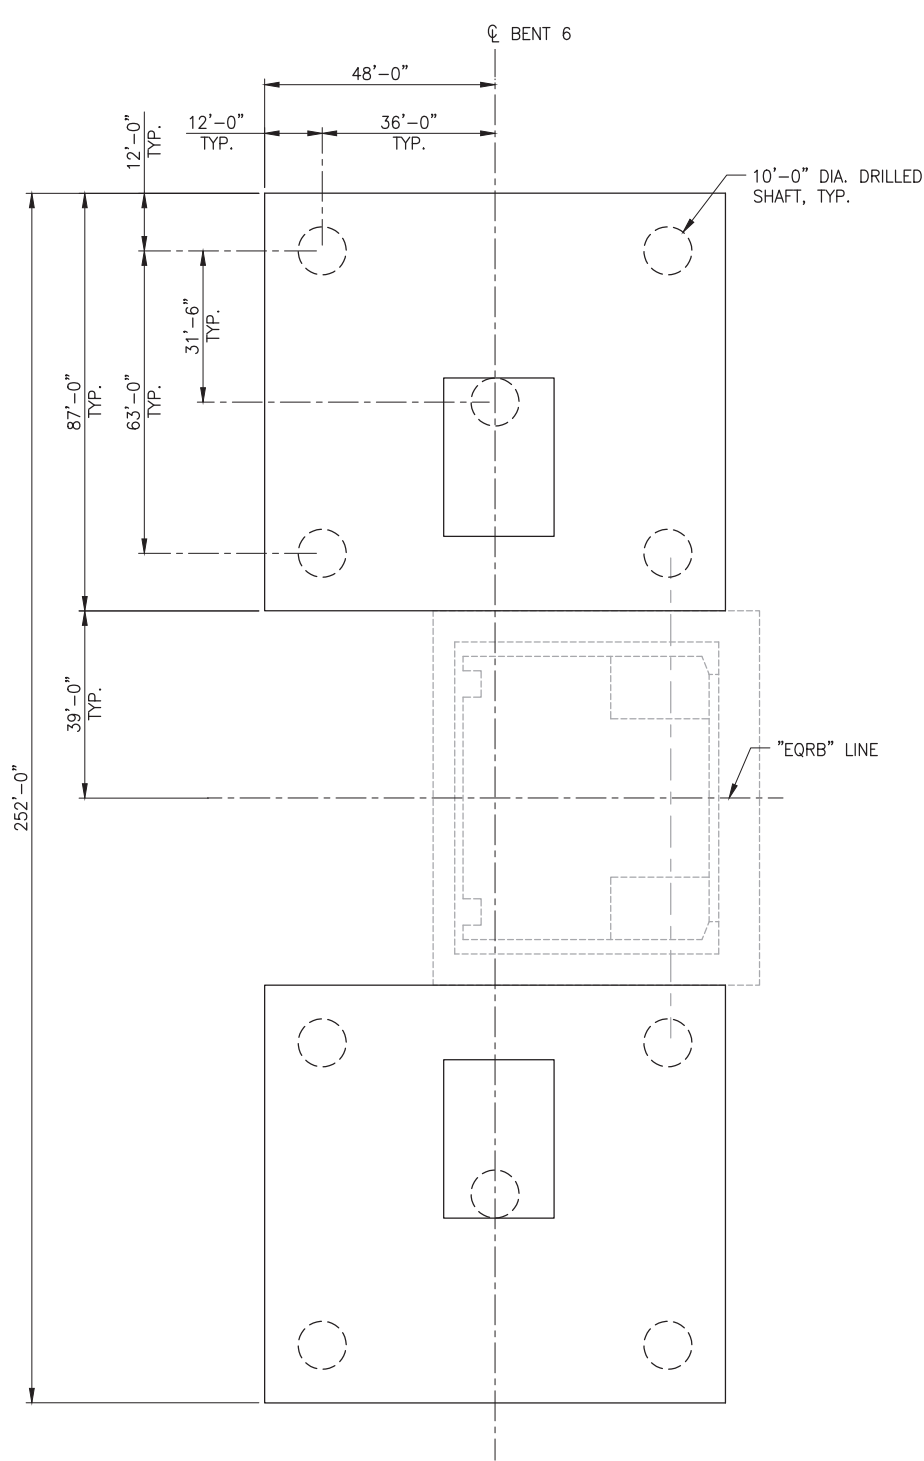

SECTION A
SCALE: 1" = 10'-0"

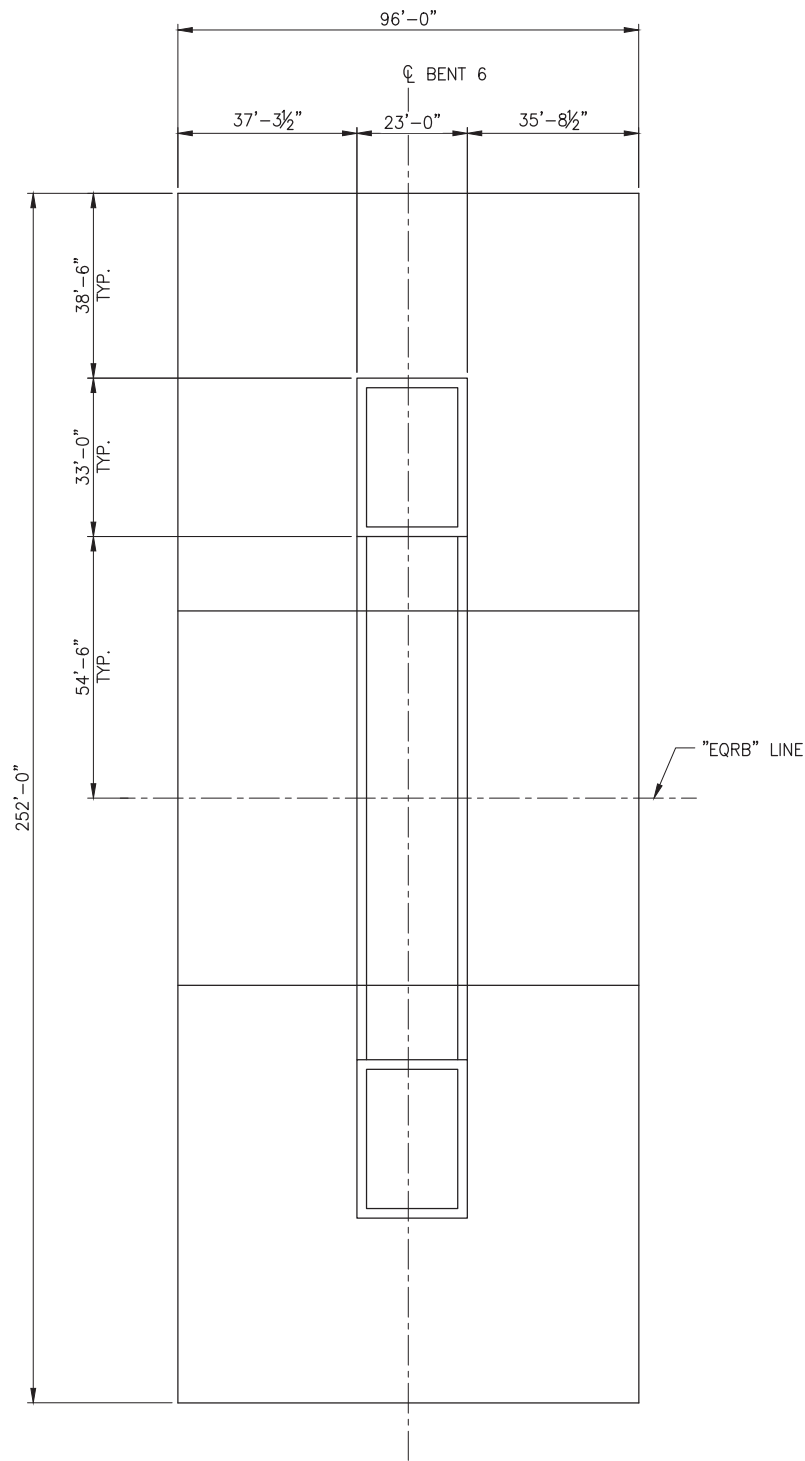


SECTION B
SCALE: 1" = 10'-0"

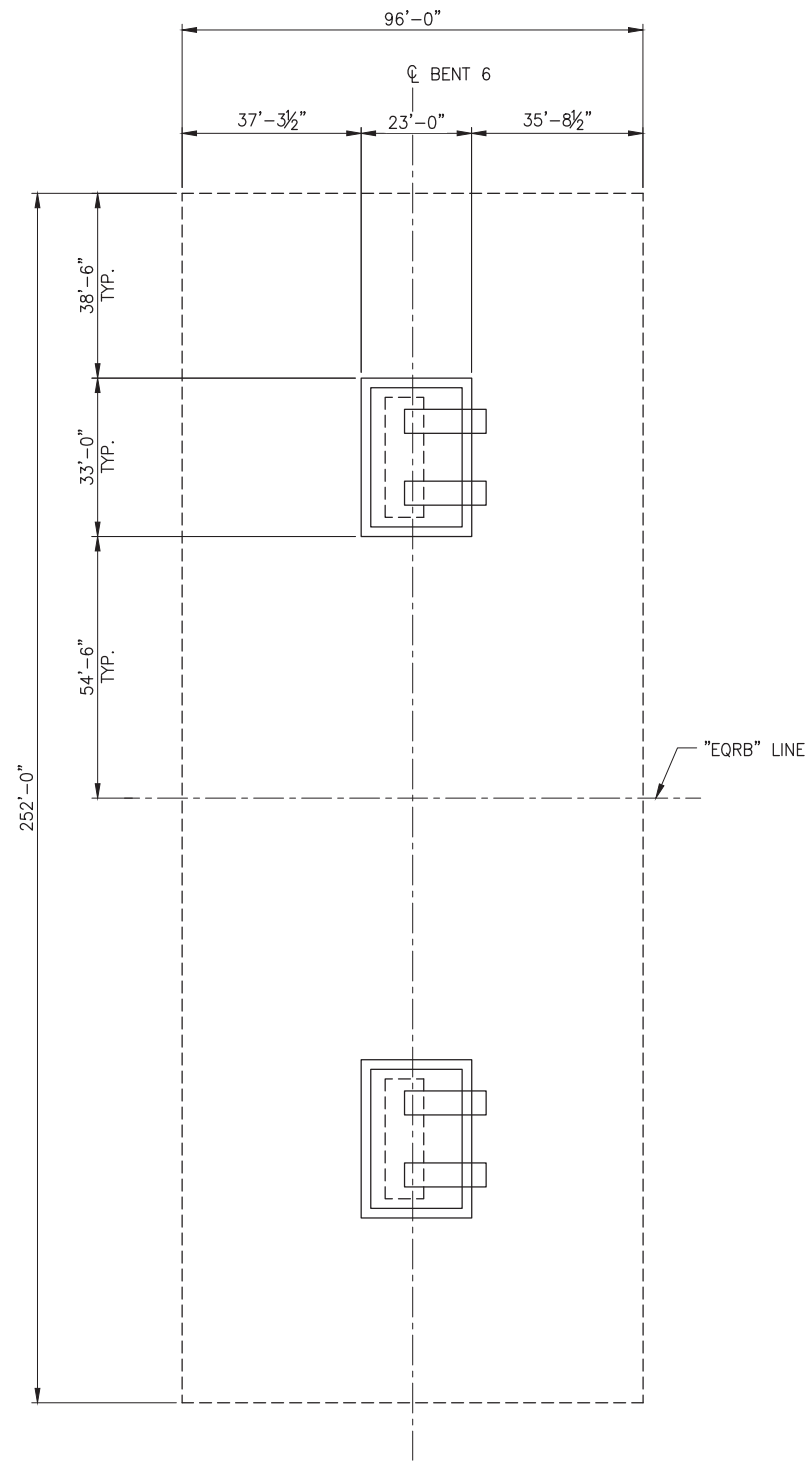

SECTION C
SCALE: 1" = 10'-0"


CONCEPTUAL PLANS
NOVEMBER 2021

MULTNOMAH COUNTY DEPARTMENT OF COMMUNITY SERVICES TRANSPORTATION DIVISION 1620 S.E. 190th AVE. PORTLAND, ORE. 97233-5999		Earthquake Ready Burnside Bridge Bent 6 Detail at Movable Span	
		MULTNOMAH COUNTY DATE: 11/2021 PROJECT NO.:	
REVISIONS		COUNTY ENGINEER	
		DESIGNED BY: _____ DRAFTED BY: _____ CHECKED BY: _____	
NO.	DATE:		

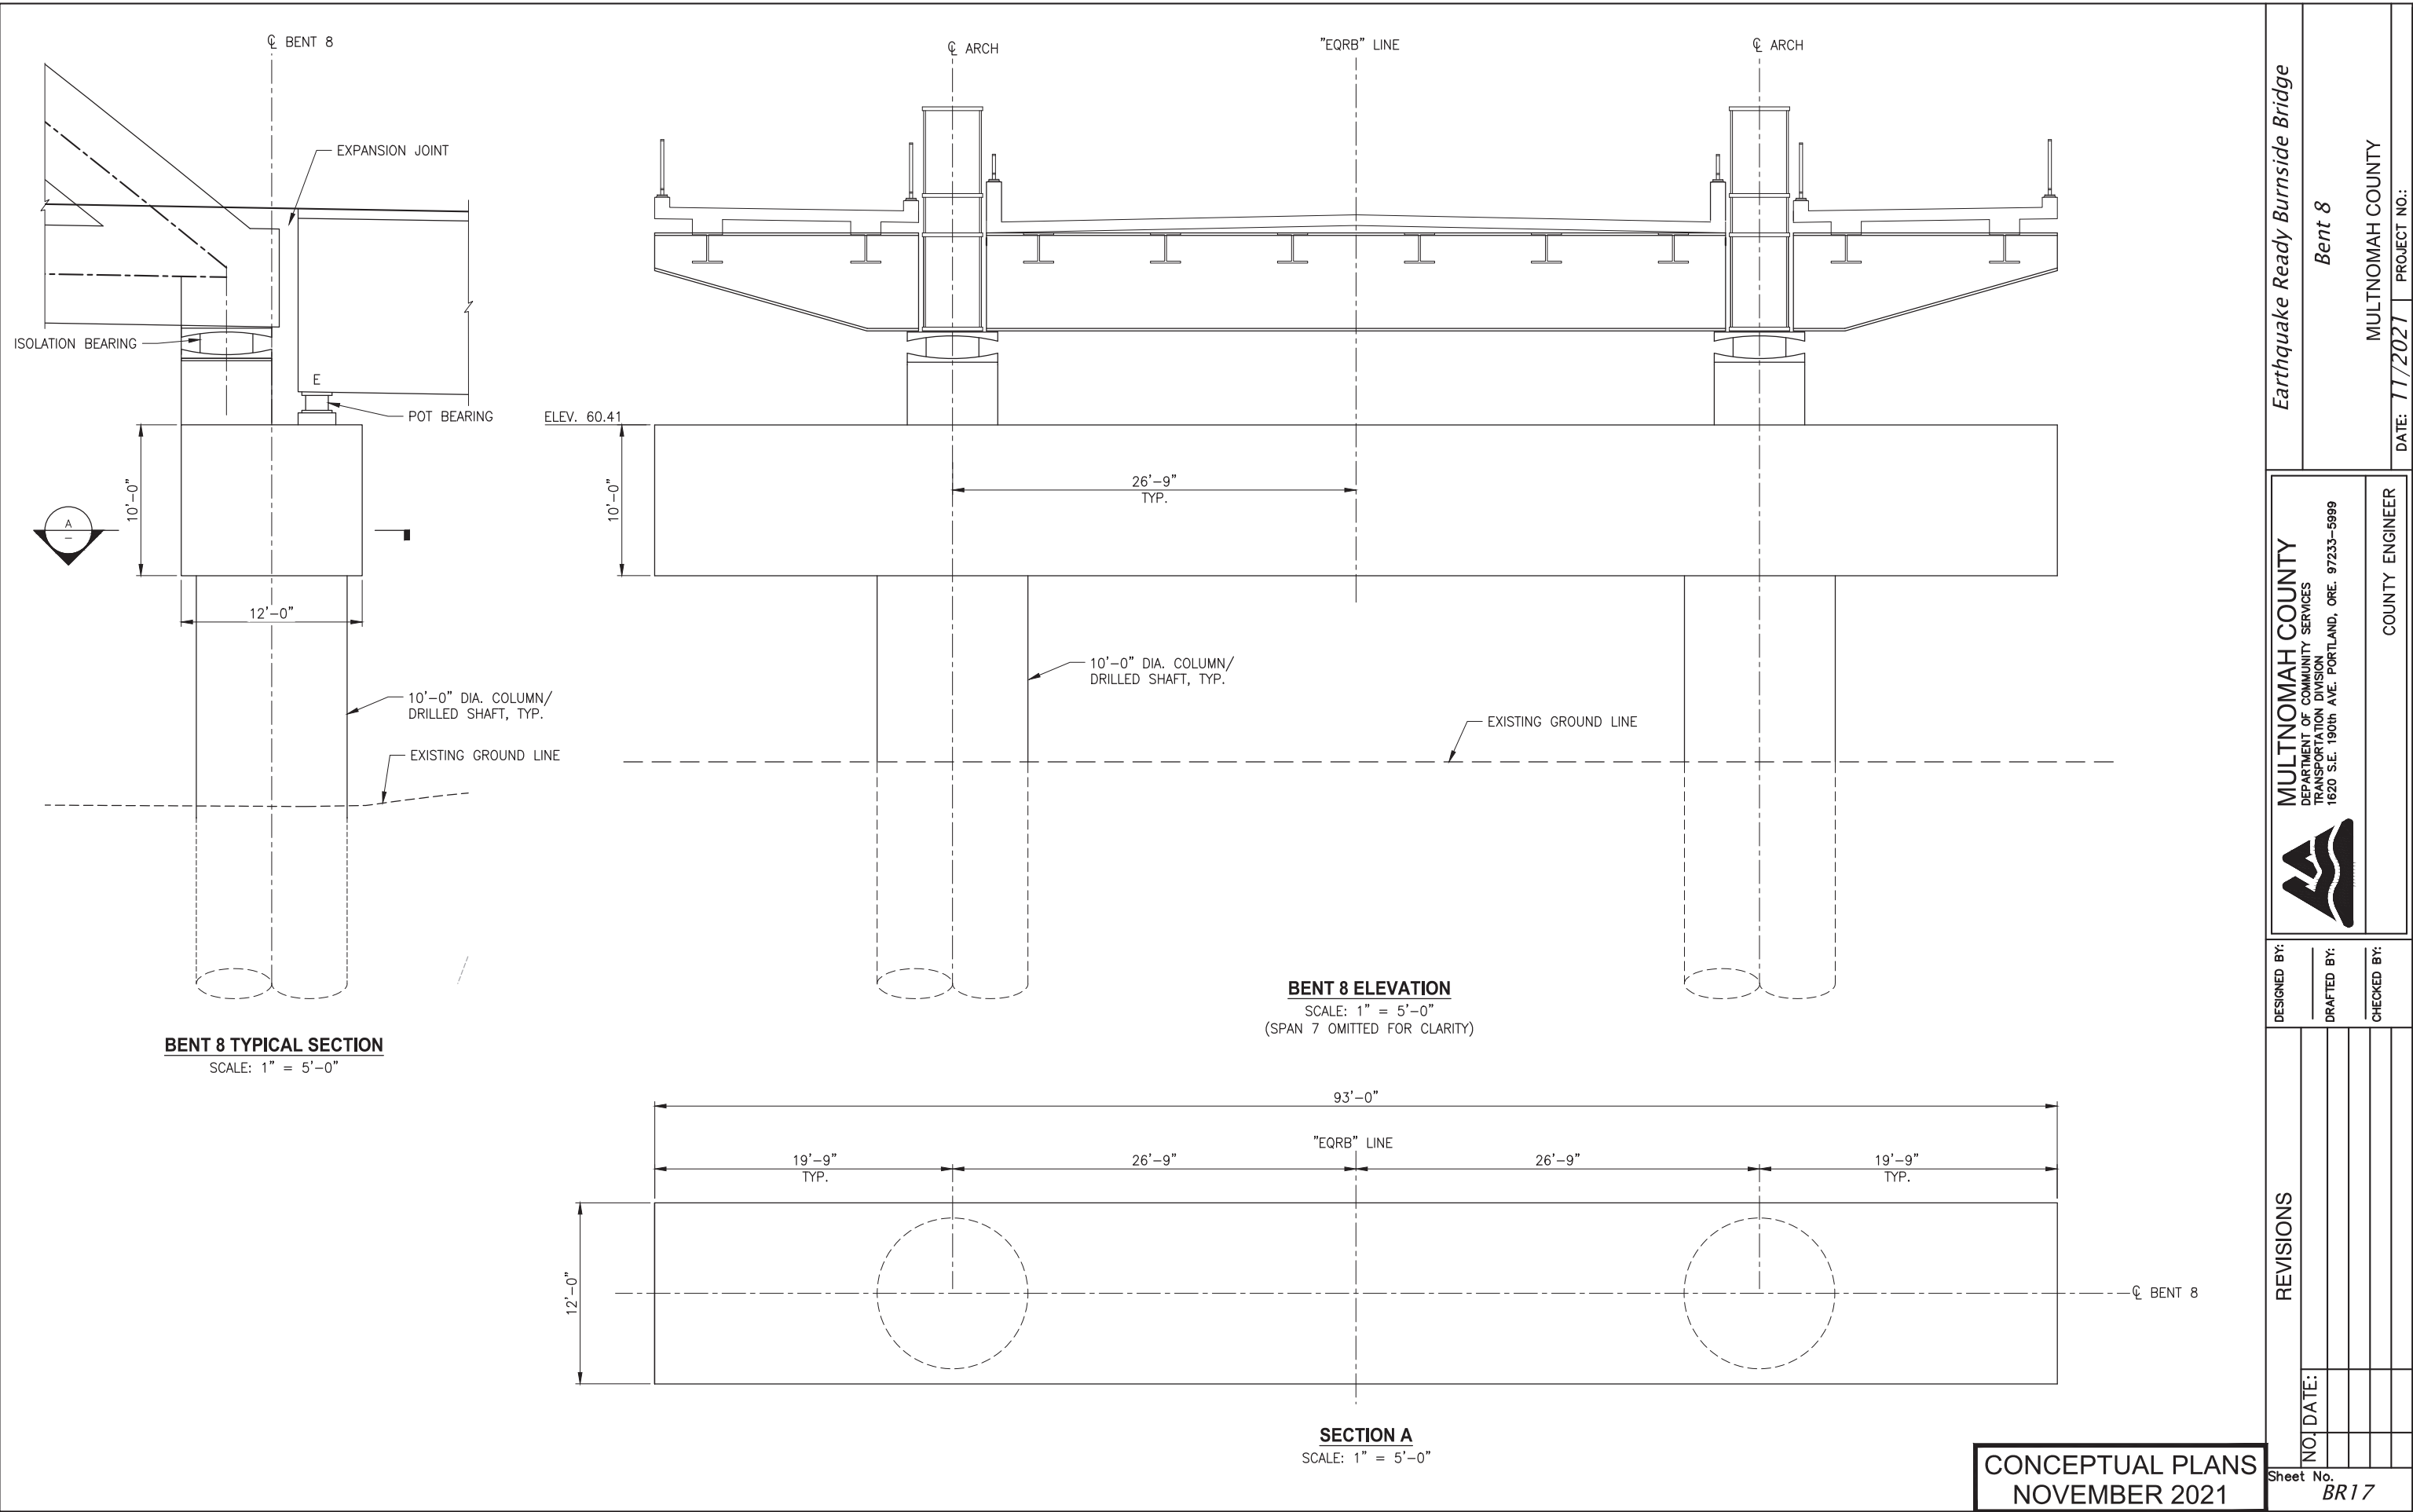


Earthquake Ready Burnside Bridge		Bent 8		MULTNOMAH COUNTY		PROJECT NO.:	
MULTNOMAH COUNTY		DEPARTMENT OF COMMUNITY SERVICES		TRANSPORTATION DIVISION		COUNTY ENGINEER	
1620 S.E. 190th AVE. PORTLAND, OR. 97233-5999		DATE: 11/2021		PROJECT NO.:		NO. DATE:	
DESIGNED BY:		DRAFTED BY:		CHECKED BY:		Sheet No.	
						BR17	

CONCEPTUAL PLANS
NOVEMBER 2021

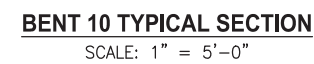

BENT 10 ELEVATION
SCALE: 1" = 5'-0"

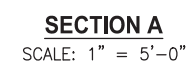

CONCEPTUAL PLANS
NOVEMBER 2021

REVISIONS

DATE

Sheet No. *BR19*

MULTNOMAH COUNTY
DEPARTMENT OF COMMUNITY SERVICES
TRANSPORTATION DIVISION
1620 S.E. 190th AVE. PORTLAND, ORE. 97233-5999




COUNTY ENGINEER

Earthquake Ready Burnside Bridge


Bent 10

MULTNOMAH COUNTY


DATE: 11/2021	PROJECT NO.:
---------------	--------------

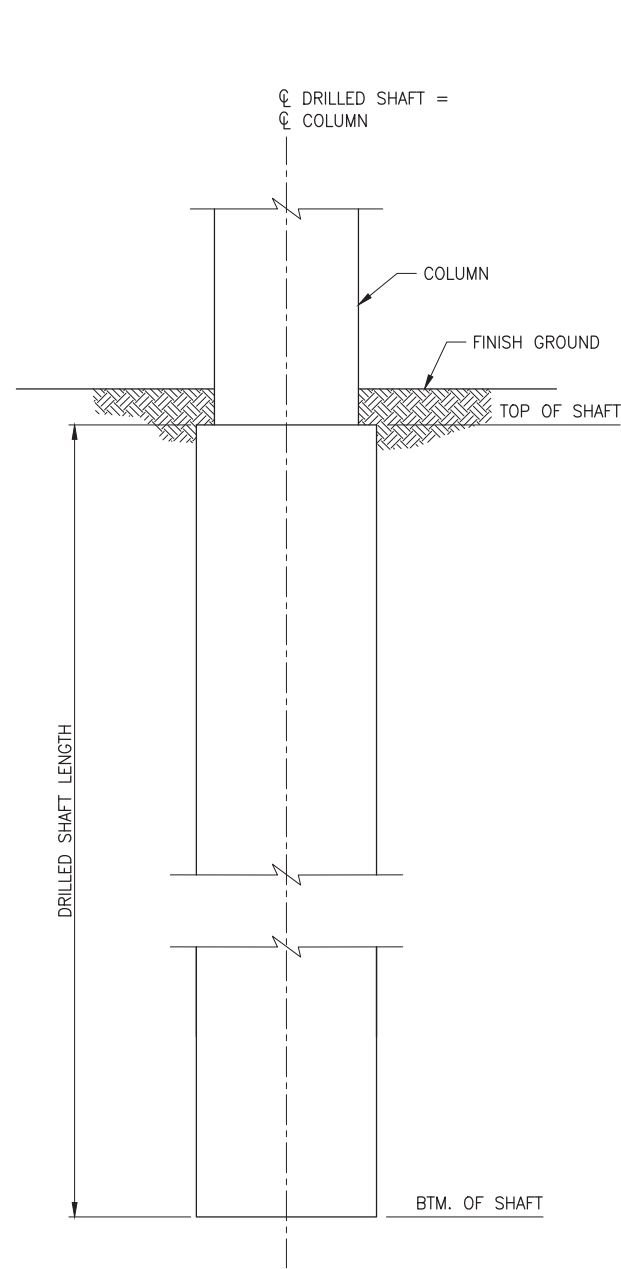

DRILLED SHAFT DETAIL - BENTS 1 - 5, 9 & 10
NOT TO SCALE

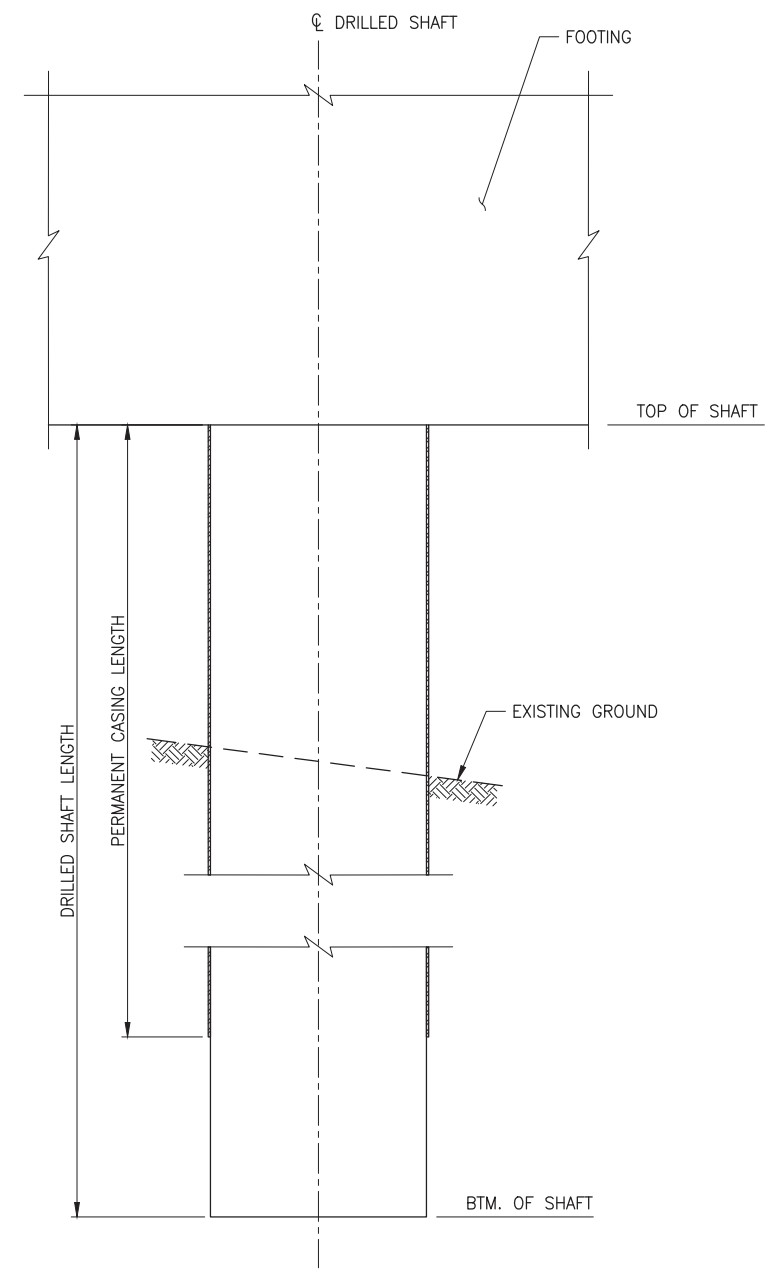

DRILLED SHAFT DETAIL - BENTS 6 & 7
NOT TO SCALE

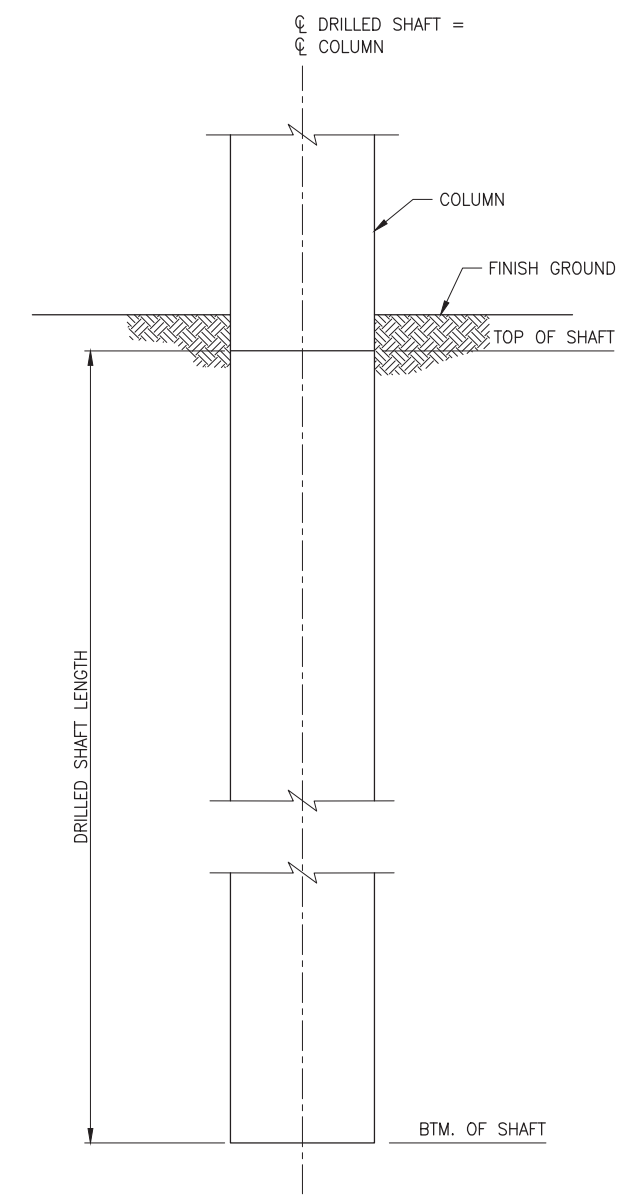

DRILLED SHAFT DETAIL - BENT 8
NOT TO SCALE

Bent	Station	Shaft Dia. (Ft)	N Shafts	Elevations (NAVD'88)				Shaft Length (ft)	Casing Length (ft)
				Finsh Ground	Top of Shaft	Btm of Casing	Btm of Shaft		
1	49+58	3.0	11	30.0	23.0	NA	-42.0	65.0	NA
2	50+33	8.0	3	31.0	29.0	NA	-30.0	59.0	NA
3	51+73	10.0	2	32.0	30.0	NA	-65.5	95.5	NA
4	53+35	10.0	2	34.0	32.0	NA	-62.5	94.5	NA
5	54+73	10.0	2	35.0	33.0	NA	-74.0	107.0	NA
6	58+00.50	10.0	10	-50.0	-3.0	-76.0	-138.0	135.0	73.0
7	61+29.50	10.0	10	-61.0	-3.0	-65.0	-153.0	150.0	62.0
8	69+85	10.0	2	32.0	30.0	NA	-150.0	180.0	NA
9	71+70	8.0	4	50.0	48.0	NA	-8.0	56.0	NA
10	72+50	4.0	9	57.0	55.0	NA	0.0	55.0	NA

CONCEPTUAL PLANS
NOVEMBER 2021

Earthquake Ready Burnside Bridge

Drilled Shaft Details - 1

MULTNOMAH COUNTY

DATE: 11/2021 | PROJECT NO.:

MULTNOMAH COUNTY

DEPARTMENT OF COMMUNITY SERVICES

TRANSPORTATION DIVISION

1620 S.E. 190th AVE. PORTLAND, ORE. 97233-5999

COUNTY ENGINEER

DESIGNED BY:

DRAFTED BY:

CHECKED BY:


REVISIONS

NO. DATE:


Sheet No.

BR20

Appendix F. Refined Long-span Roadway Plan Sheets

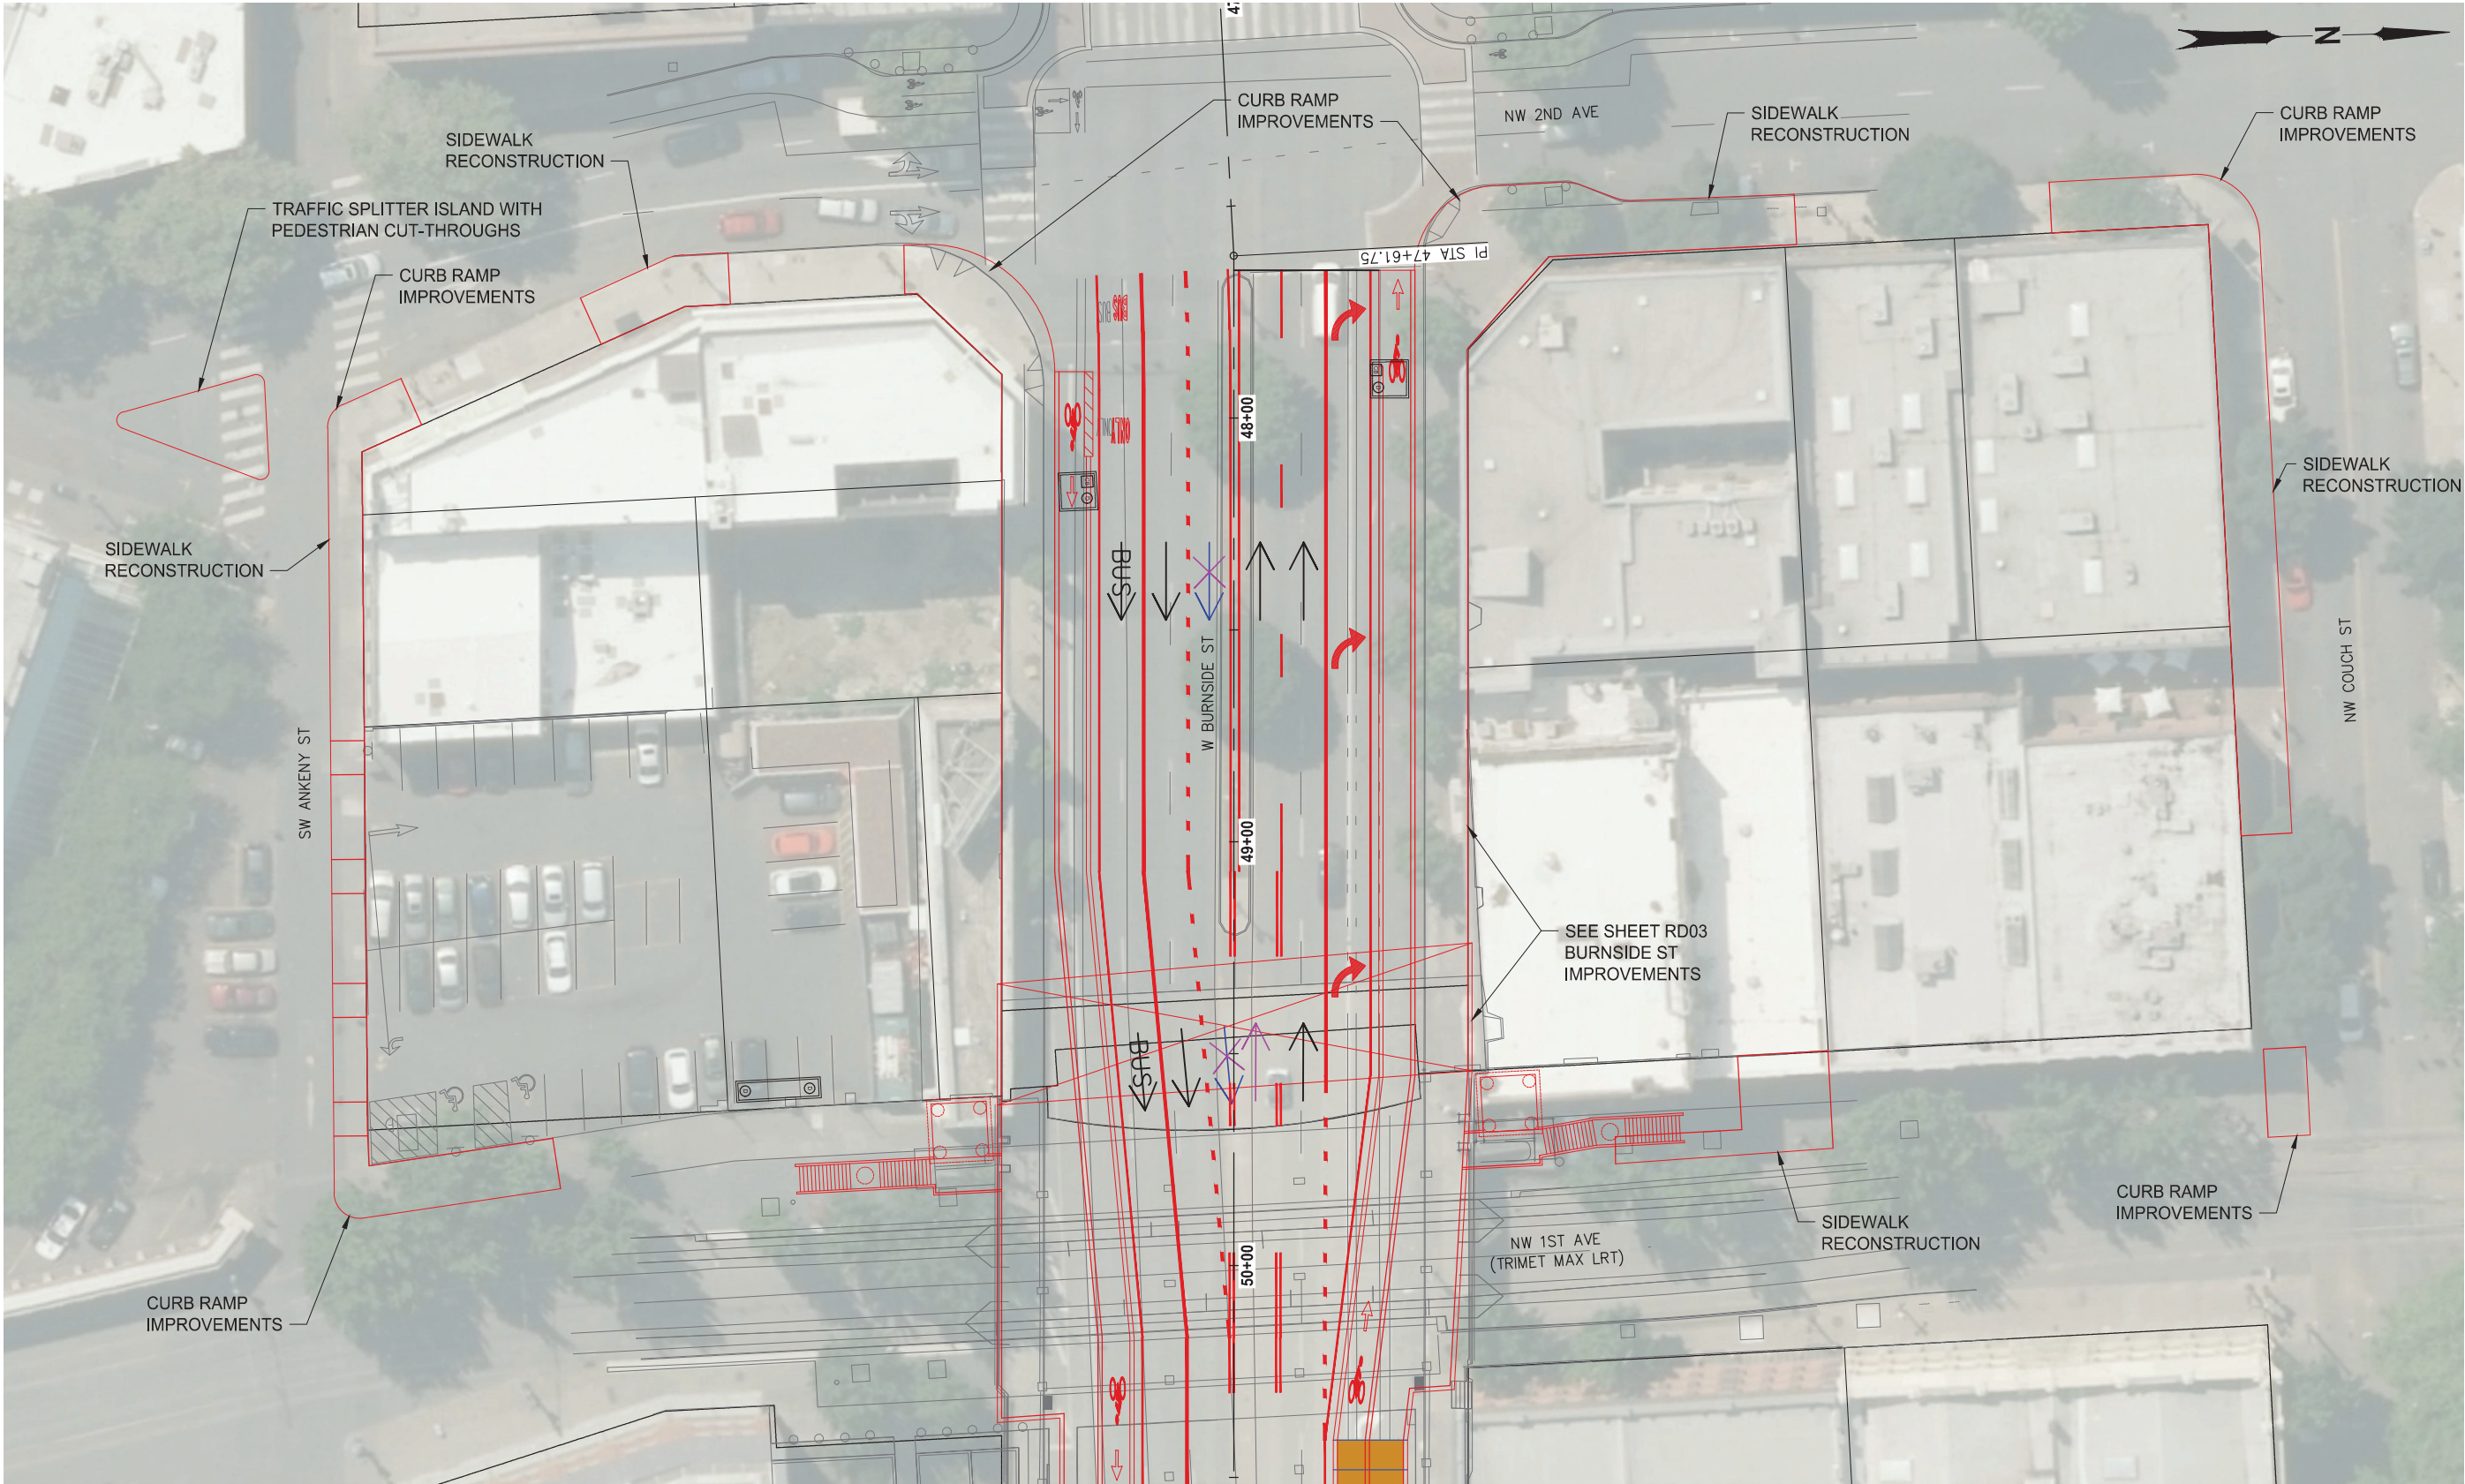


- LEGEND:
- ← ALL DAY TRAFFIC FLOW
 - ← AM PEAK TRAFFIC FLOW
 - ← PM PEAK & ALL OTHER TIMES TRAFFIC FLOW
 - × AM PEAK LANE CLOSURE
 - × PM PEAK & ALL OTHER TIMES LANE CLOSURE


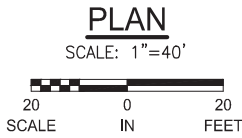


CONCEPTUAL PLANS
NOVEMBER 2021

Earthquake Ready Burnside Bridge		Replacement Movable Bridge (Bascule) with Refined Long-Span Cable Approach		MULTNOMAH COUNTY	
DESIGNED BY: -		DRAFTED BY: -		COUNTY ENGINEER	
NO. DATE:		NO. DATE:		NO. DATE:	
REVISIONS		REVISIONS		REVISIONS	
Sheet No. RD02		Sheet No. RD02		Sheet No. RD02	
DATE: 11/2021		DATE: 11/2021		DATE: 11/2021	
PROJECT NO.:		PROJECT NO.:		PROJECT NO.:	

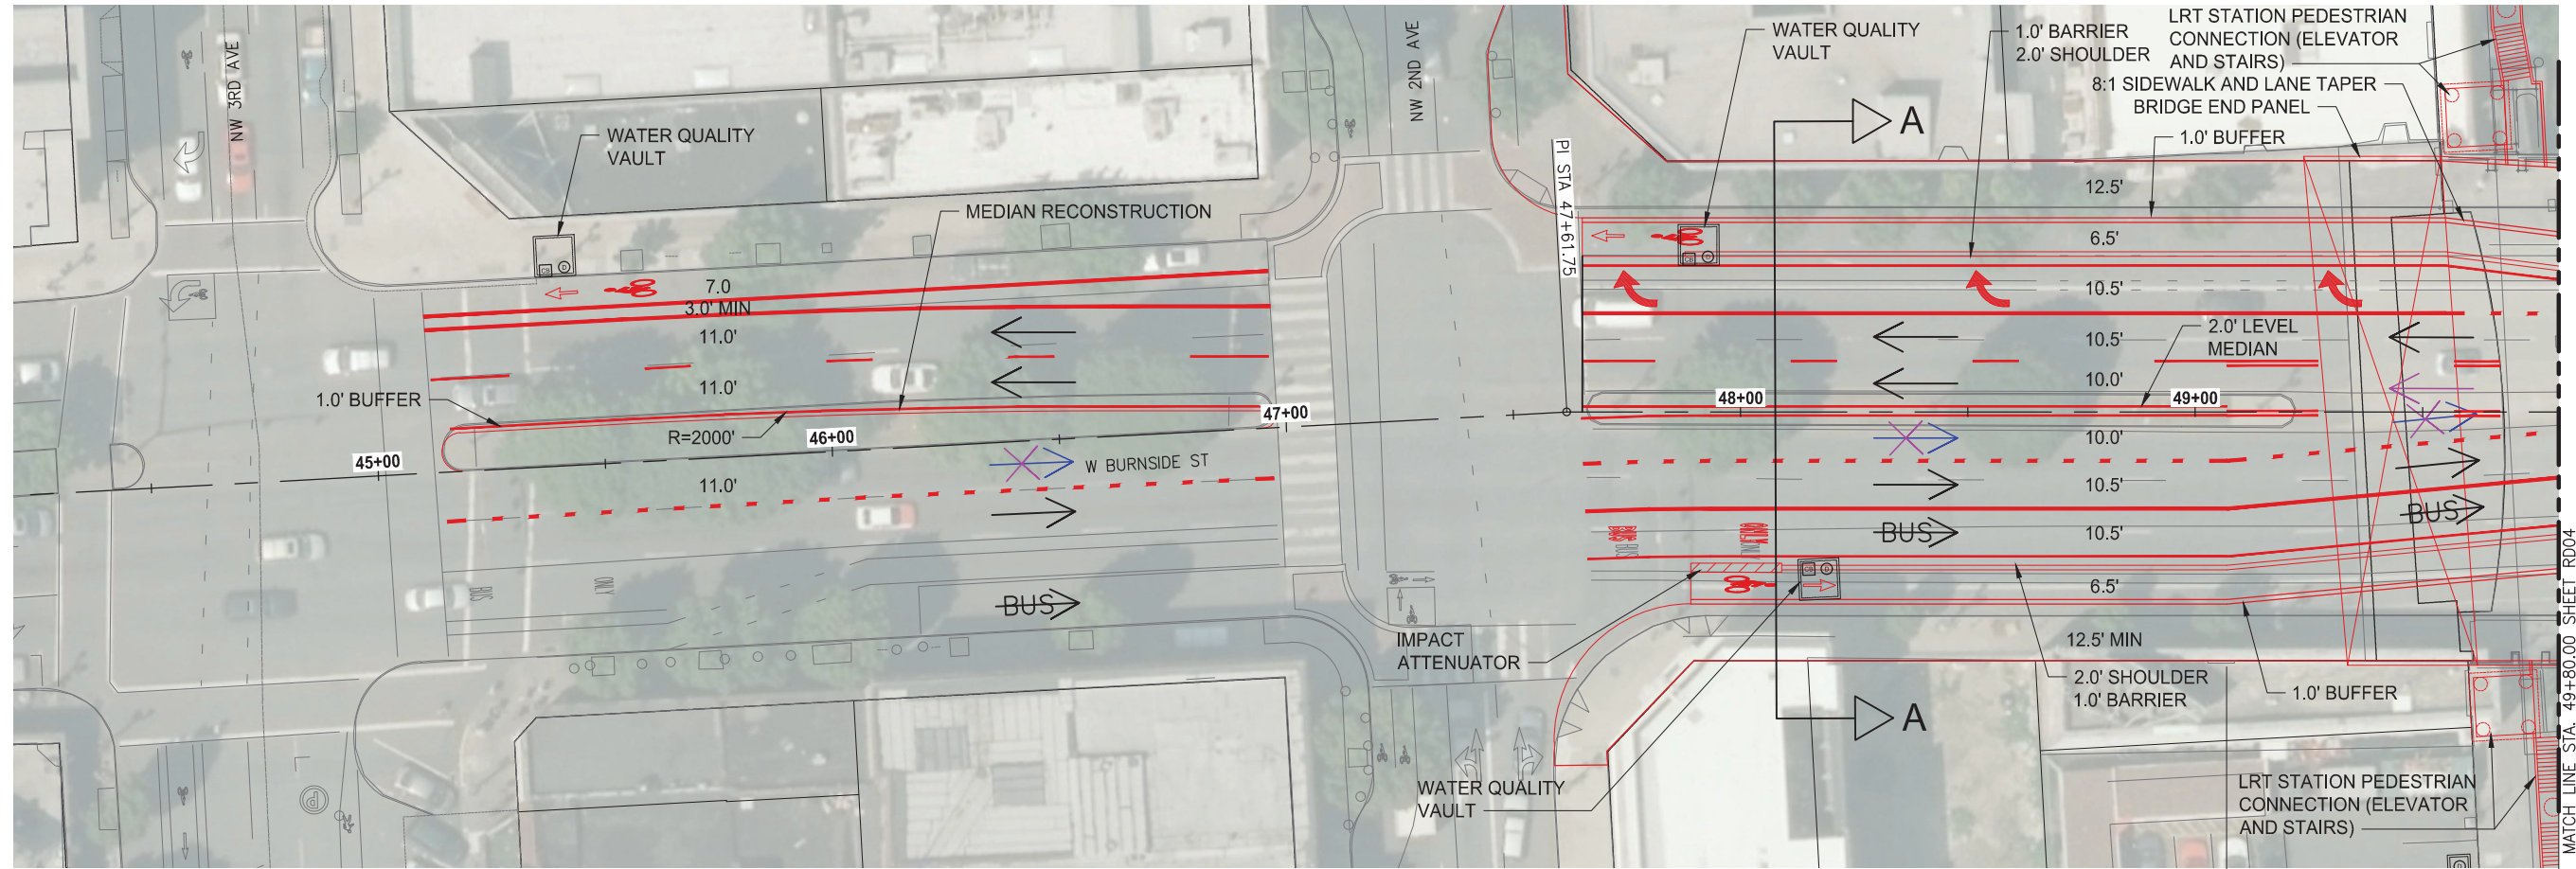

- LEGEND:
- ← ALL DAY TRAFFIC FLOW
 - ← AM PEAK TRAFFIC FLOW
 - PM PEAK & ALL OTHER TIMES TRAFFIC FLOW
 - ✕ AM PEAK LANE CLOSURE
 - ✕ PM PEAK & ALL OTHER TIMES LANE CLOSURE

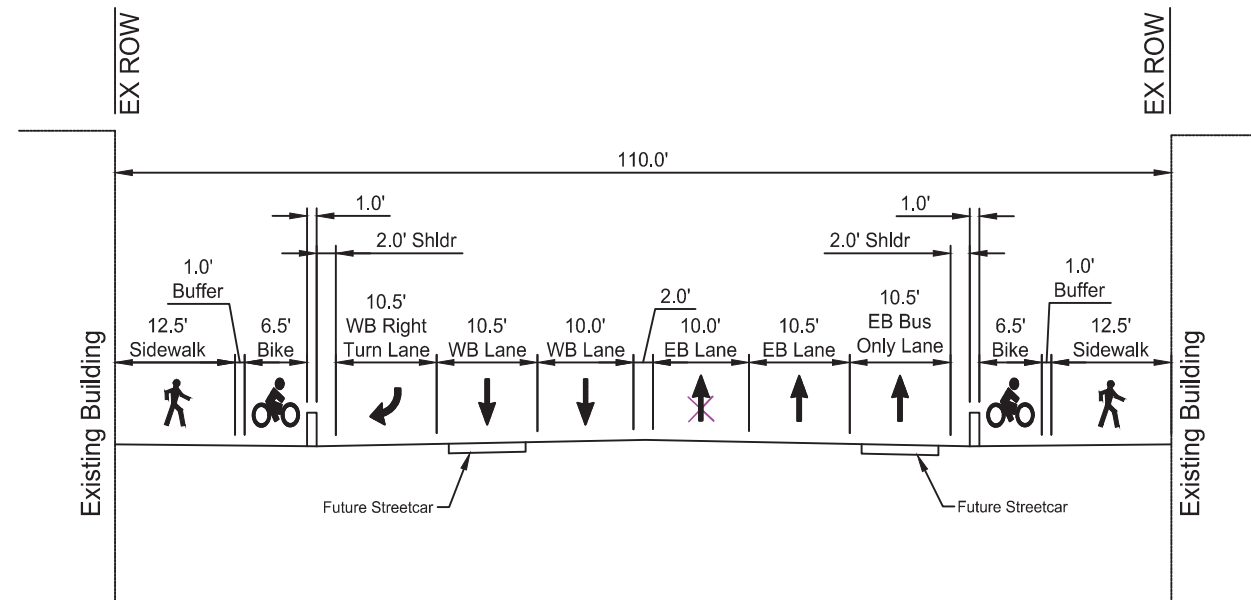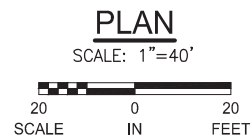


TYPICAL SECTION A



WEST APPROACH ON FILL
LOOKING EAST - NO SCALE

CONCEPTUAL PLANS
NOVEMBER 2021

Earthquake Ready Burnside Bridge		Replacement Movable Bridge (Bascule) with Refined Long-Span Cable Approach		MULTNOMAH COUNTY	
MULTNOMAH COUNTY		DEPARTMENT OF COMMUNITY SERVICES TRANSPORTATION DIVISION 1620 S.E. 190th AVE. PORTLAND, ORE. 97233-5999		COUNTY ENGINEER	
DESIGNED BY:		DRAFTED BY:		CHECKED BY:	
NO. DATE:		NO. DATE:		NO. DATE:	
REVISIONS		REVISIONS		REVISIONS	
Sheet No.		RD03		PROJECT NO.:	
				DATE: 11/2021	

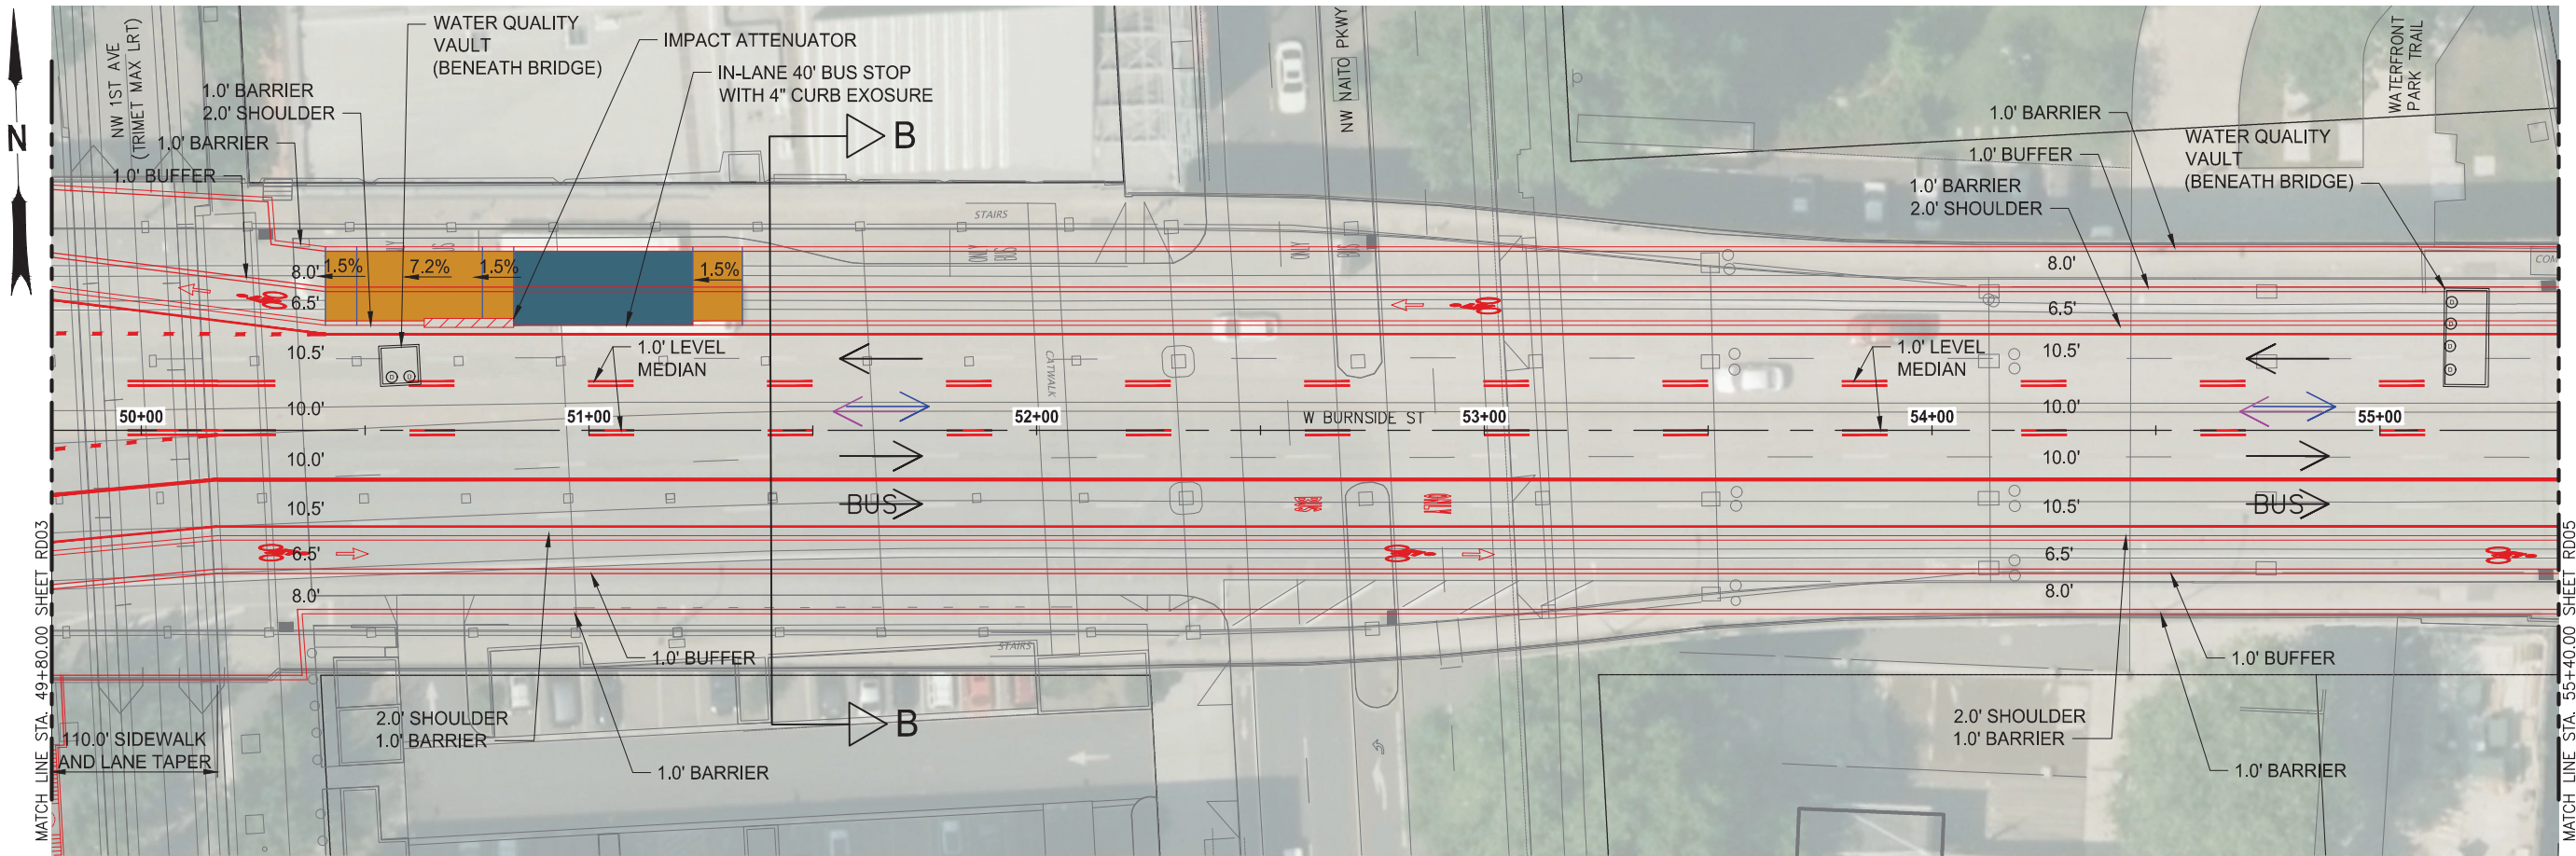


- LEGEND:
- ← ALL DAY TRAFFIC FLOW
 - ↔ AM PEAK TRAFFIC FLOW
 - PM PEAK & ALL OTHER TIMES TRAFFIC FLOW
 - ✕ AM PEAK LANE CLOSURE
 - ✕ PM PEAK & ALL OTHER TIMES LANE CLOSURE

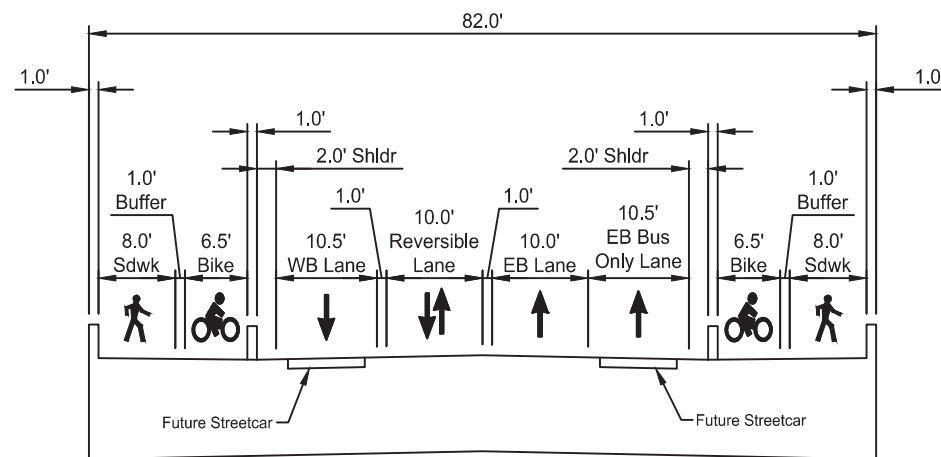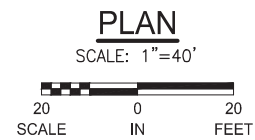



TYPICAL SECTION B
WEST CONVENTIONAL BRIDGE SPANS
LOOKING EAST - NO SCALE

CONCEPTUAL PLANS
NOVEMBER 2021

MULTNOMAH COUNTY DEPARTMENT OF COMMUNITY SERVICES TRANSPORTATION DIVISION 1620 S.E. 190th AVE. PORTLAND, ORE. 97233-5999		MULTNOMAH COUNTY COUNTY ENGINEER	
Earthquake Ready Burnside Bridge Replacement Movable Bridge (Bascule) with Refined Long-Span Cable Approach		DATE: 11/2021 PROJECT NO.:	
DESIGNED BY:	DRAFTED BY:	CHECKED BY:	NO. DATE:
REVISIONS			Sheet No. RD04

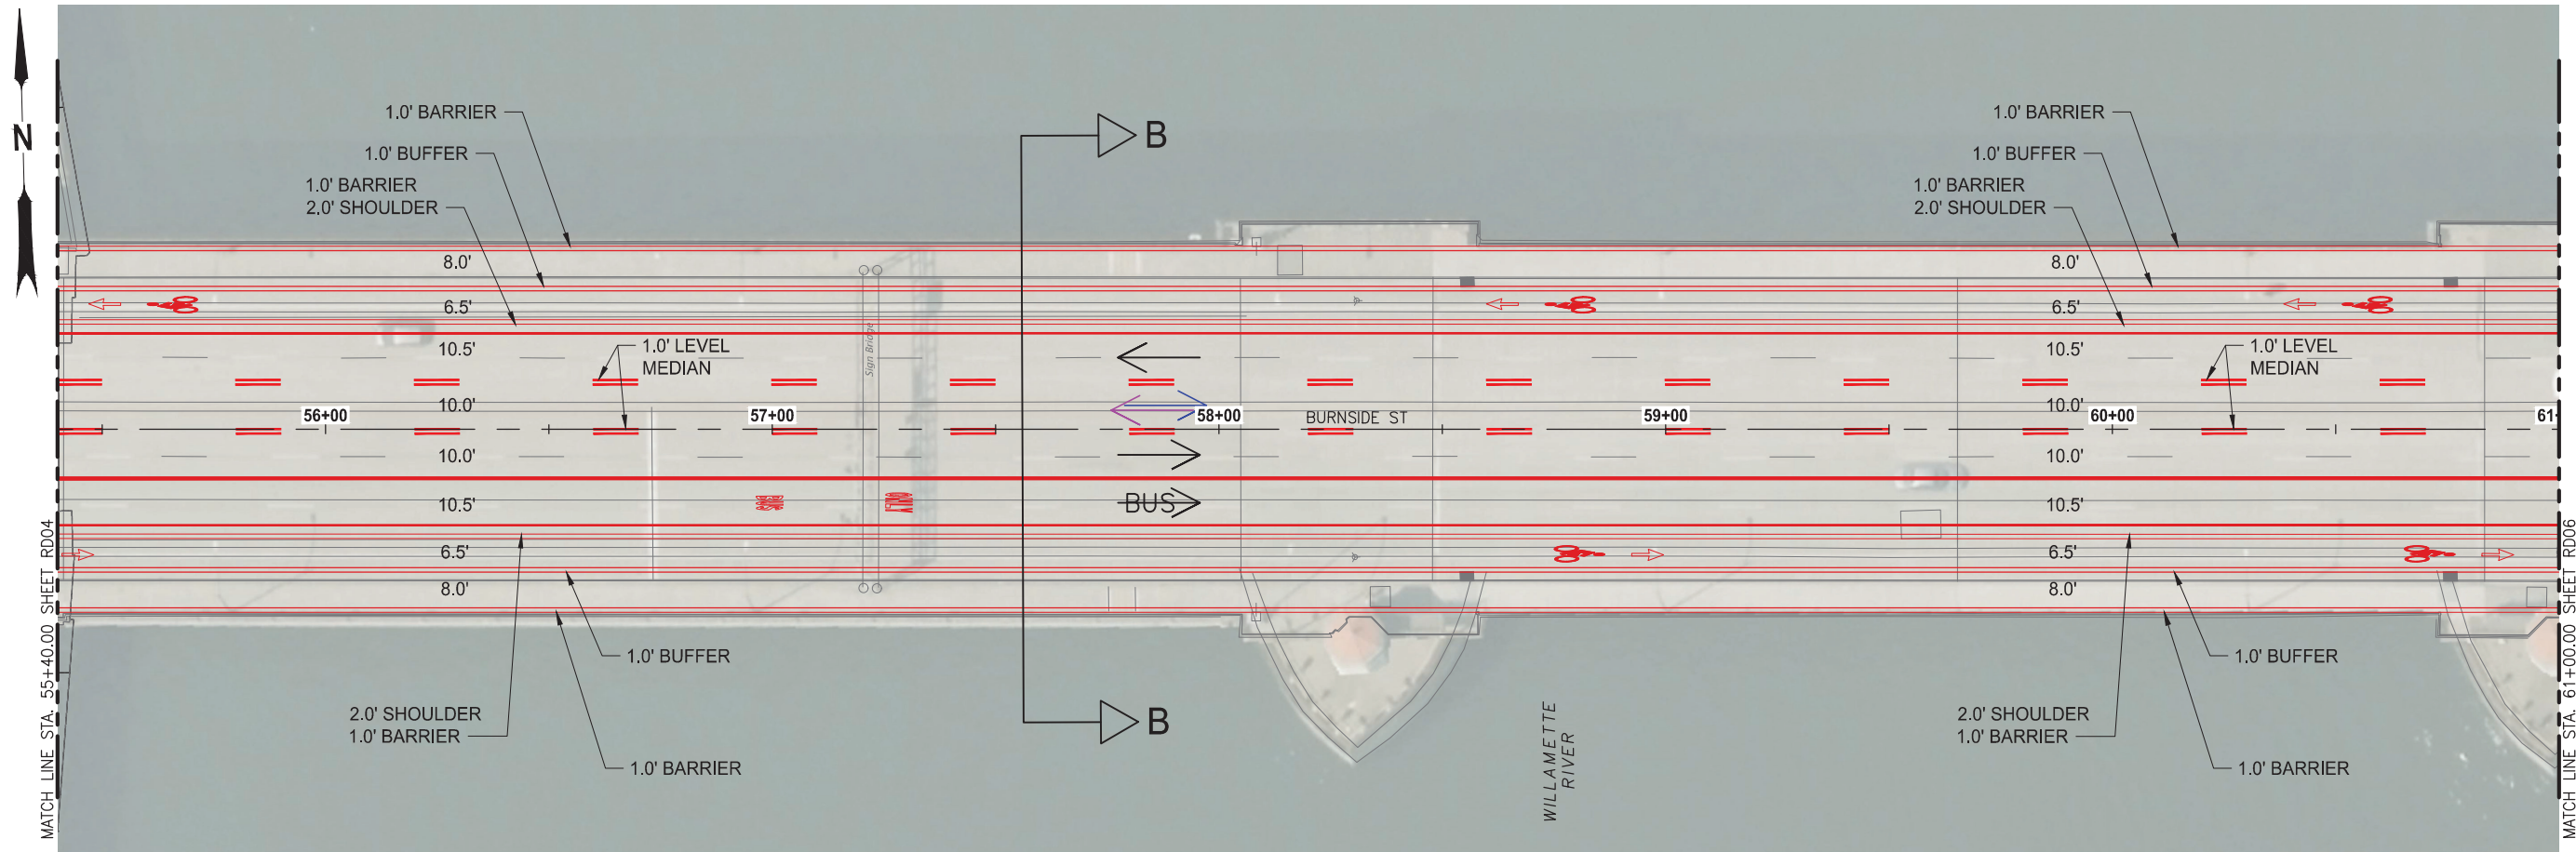


- LEGEND:**
- ← ALL DAY TRAFFIC FLOW
 - ← AM PEAK TRAFFIC FLOW
 - PM PEAK & ALL OTHER TIMES TRAFFIC FLOW
 - ✕ AM PEAK LANE CLOSURE
 - ✕ PM PEAK & ALL OTHER TIMES LANE CLOSURE

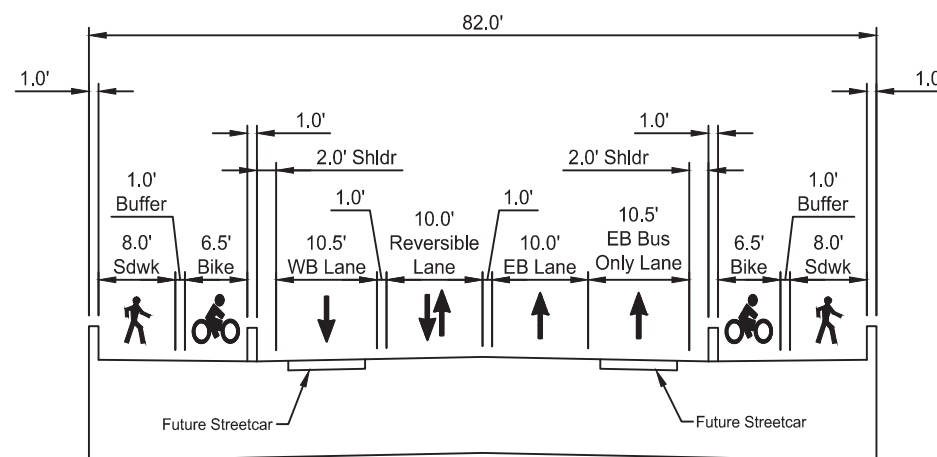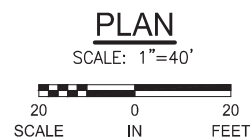



TYPICAL SECTION B
WEST CONVENTIONAL BRIDGE SPANS
AND MOVEABLE SPAN
LOOKING EAST - NO SCALE

CONCEPTUAL PLANS
NOVEMBER 2021

MULTNOMAH COUNTY DEPARTMENT OF COMMUNITY SERVICES TRANSPORTATION DIVISION 1620 S.E. 190th AVE. PORTLAND, ORE. 97233-5999		MULTNOMAH COUNTY COUNTY ENGINEER	
Earthquake Ready Burnside Bridge Replacement Movable Bridge (Bascule) with Refined Long-Span Cable Approach		DATE: 11/2021 PROJECT NO.:	
DESIGNED BY:		NO. DATE:	
DRAFTED BY:			
CHECKED BY:			
REVISIONS		Sheet No. RD05	

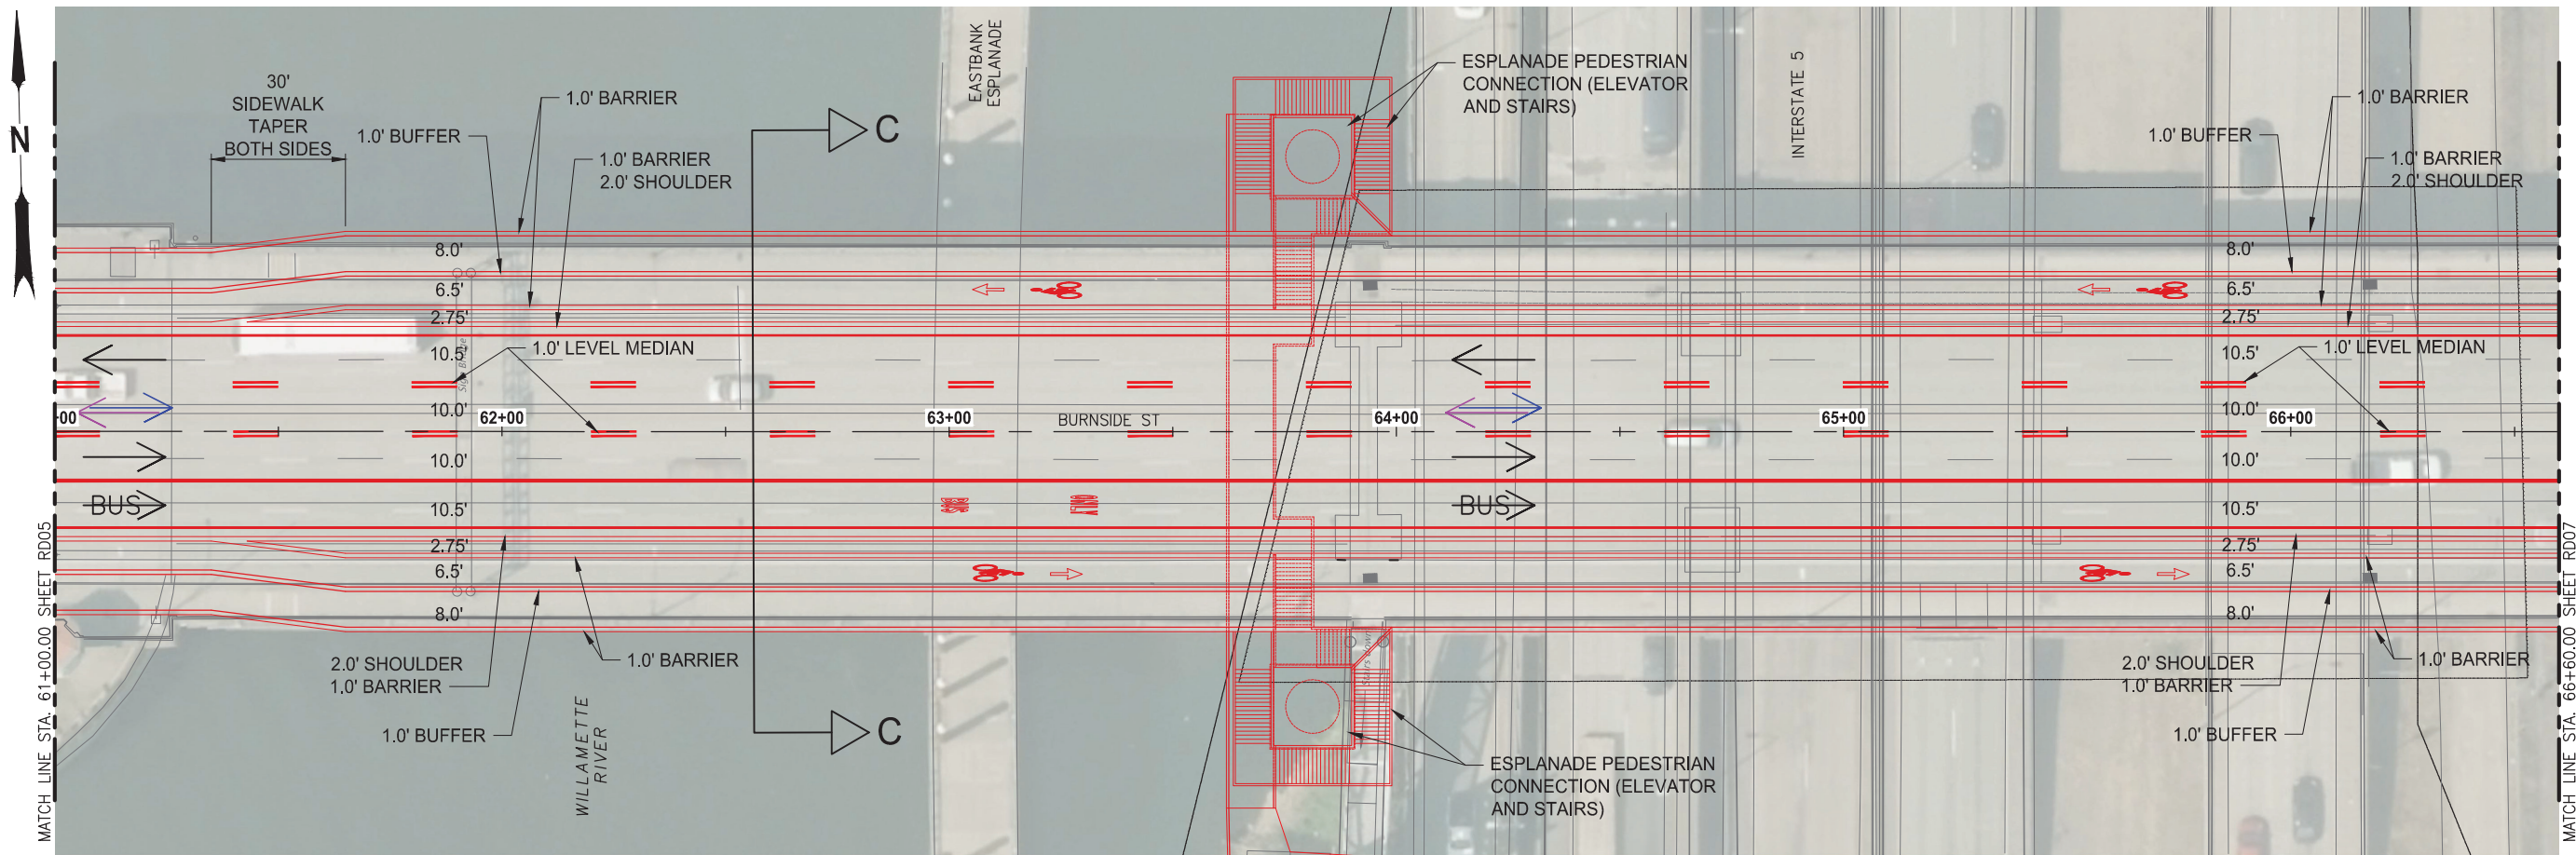


- LEGEND:
- ← ALL DAY TRAFFIC FLOW
 - ← AM PEAK TRAFFIC FLOW
 - PM PEAK & ALL OTHER TIMES TRAFFIC FLOW
 - ✕ AM PEAK LANE CLOSURE
 - ✕ PM PEAK & ALL OTHER TIMES LANE CLOSURE

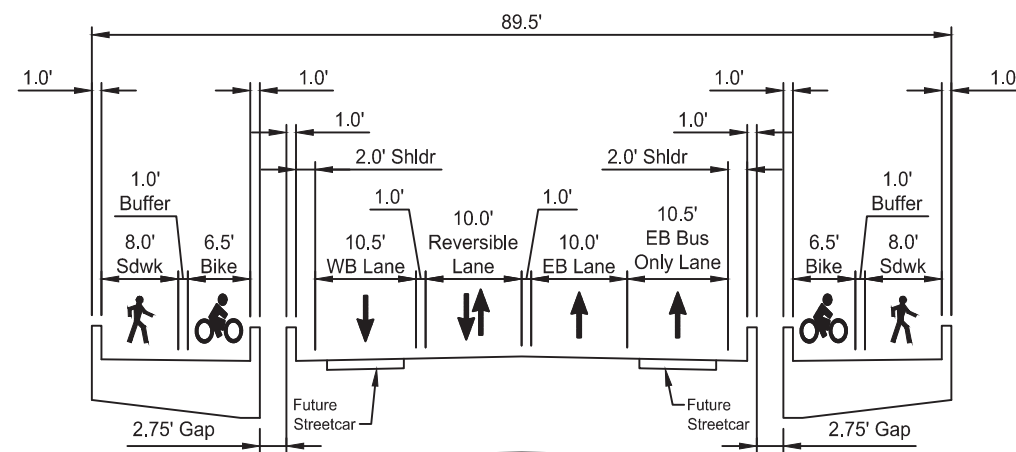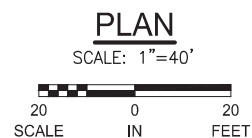



TYPICAL SECTION C
EAST CABLE-STAYED BRIDGE SPAN
LOOKING EAST - NO SCALE

CONCEPTUAL PLANS
NOVEMBER 2021


MULTNOMAH COUNTY DEPARTMENT OF COMMUNITY SERVICES TRANSPORTATION DIVISION 1620 S.E. 190th AVE. PORTLAND, ORE. 97233-5999		MULTNOMAH COUNTY COUNTY ENGINEER	
Earthquake Ready Burnside Bridge Replacement Movable Bridge (Bascule) with Refined Long-Span Cable Approach		DATE: 11/2021 PROJECT NO.:	
DESIGNED BY:	DRAFTED BY:	CHECKED BY:	
REVISIONS			
NO.	DATE:		

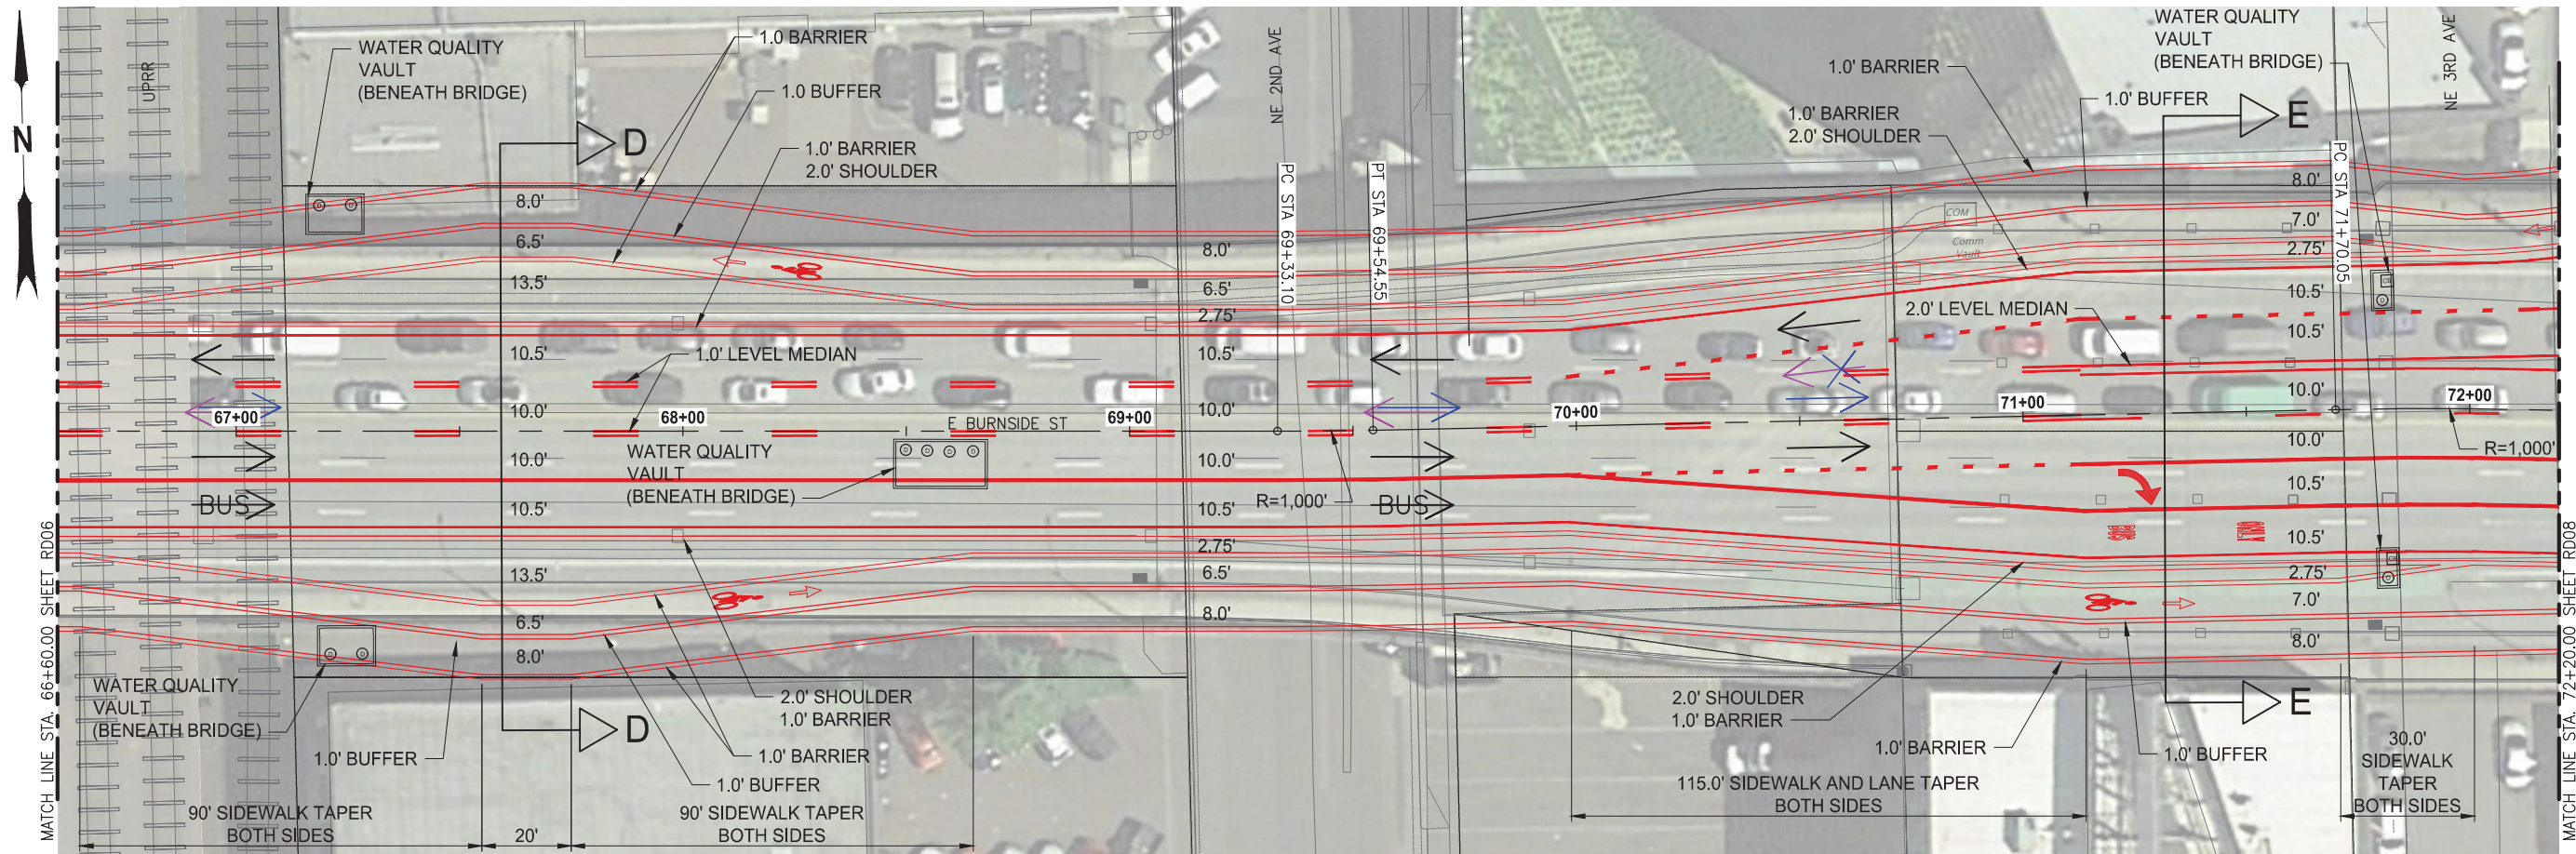

- LEGEND:
- ← ALL DAY TRAFFIC FLOW
 - ↙ AM PEAK TRAFFIC FLOW
 - ↘ PM PEAK & ALL OTHER TIMES TRAFFIC FLOW
 - ✕ AM PEAK LANE CLOSURE
 - ✕ PM PEAK & ALL OTHER TIMES LANE CLOSURE

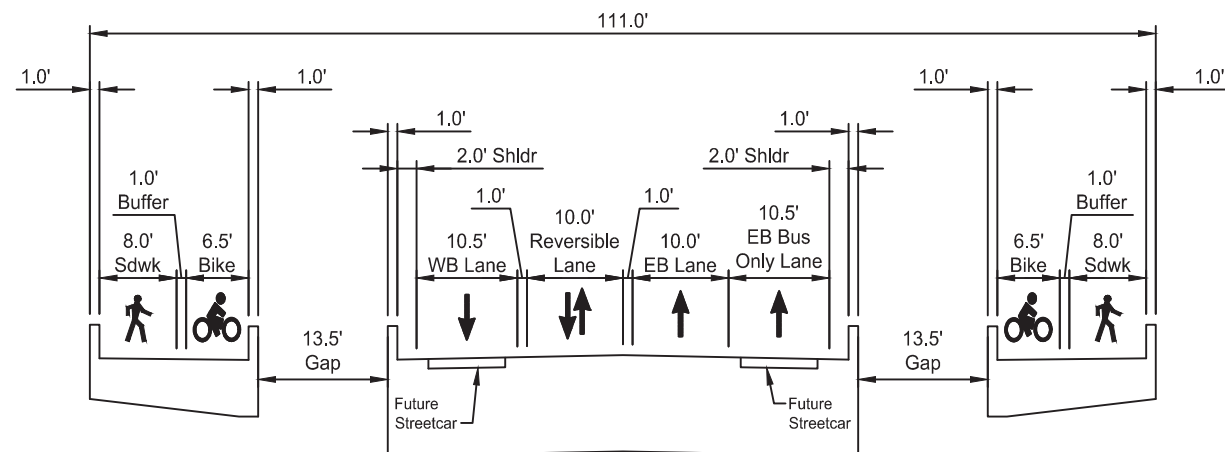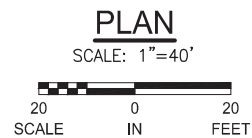

TYPICAL SECTION D
EAST CABLE-STAYED BRIDGE SPAN
AT SUPPORT TOWER
LOOKING EAST - NO SCALE

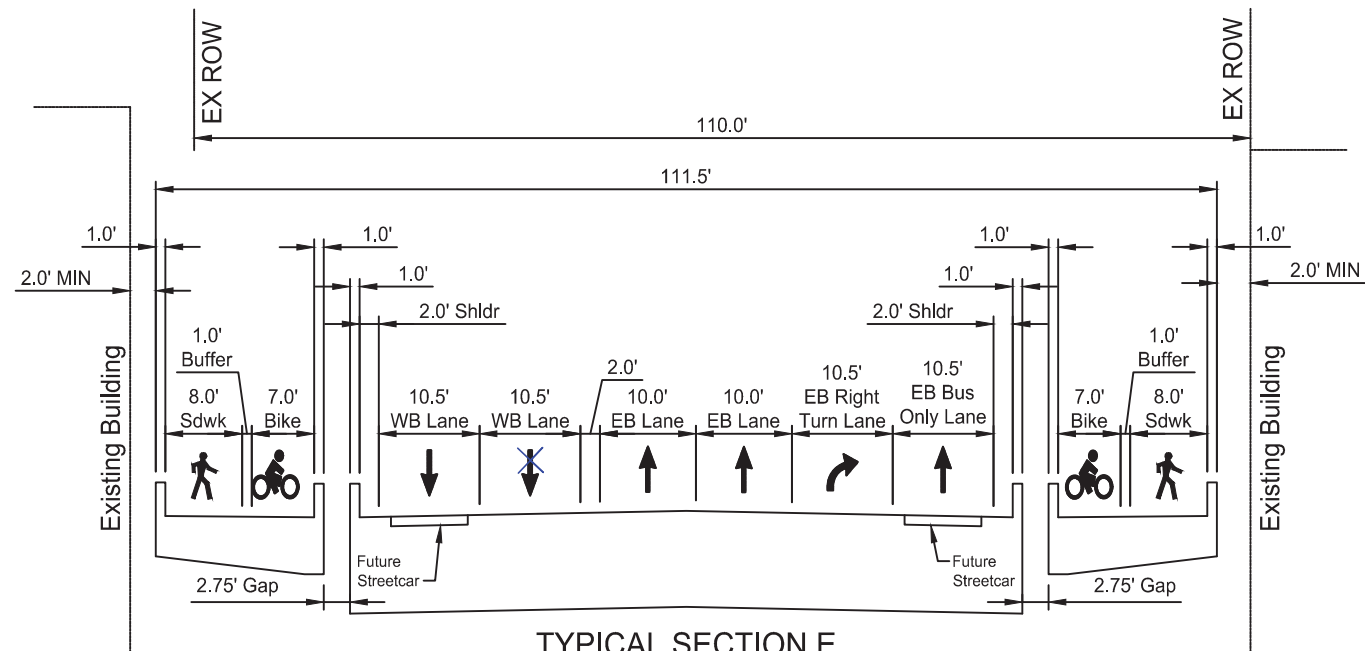

TYPICAL SECTION E
EAST CABLE-STAYED BRIDGE SPAN
SIX-LANE ROADWAY
LOOKING EAST - NO SCALE

CONCEPTUAL PLANS
NOVEMBER 2021

MULTNOMAH COUNTY
DEPARTMENT OF COMMUNITY SERVICES
TRANSPORTATION DIVISION
1620 S.E. 190th AVE. PORTLAND, ORE. 97233-5899

Earthquake Ready Burnside Bridge
Replacement Movable Bridge (Bascule) with
Refined Long-Span Cable Approach


MULTNOMAH COUNTY

DATE: 11/2021 PROJECT NO.:



DESIGNED BY:		DRAFTED BY:		CHECKED BY:	

REVISIONS	
NO.	DATE:

Sheet No. **RD07**

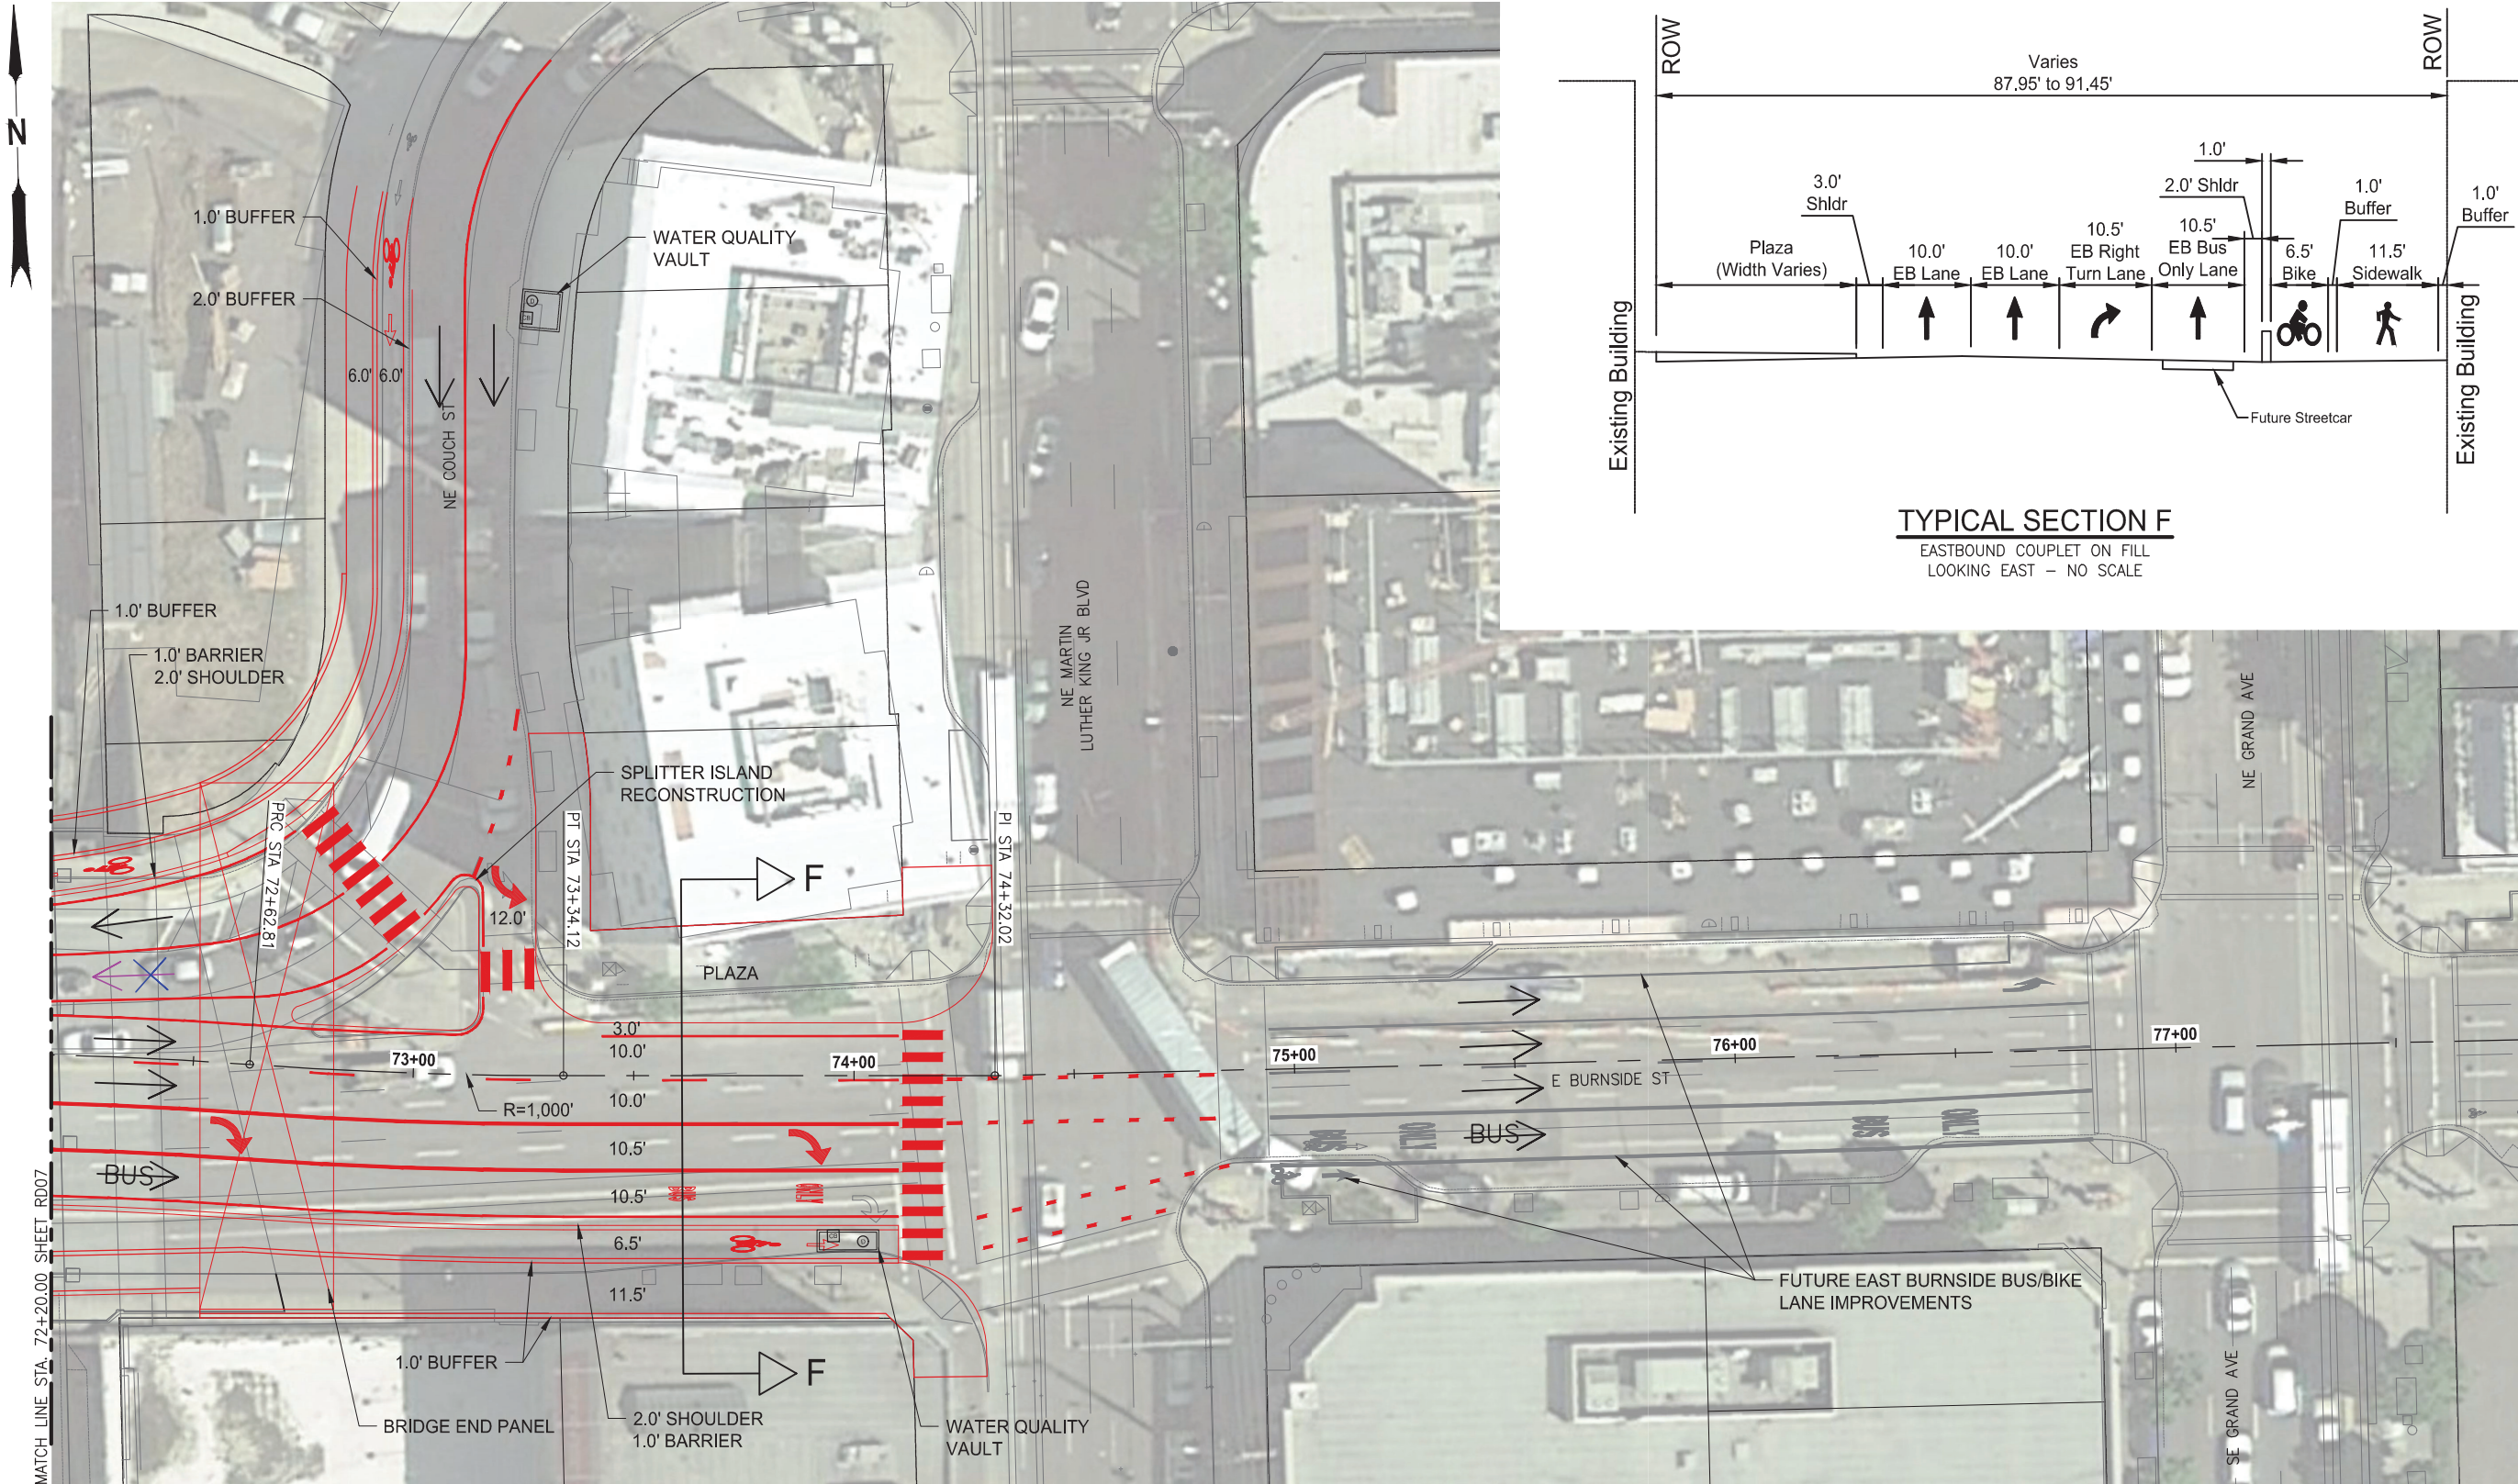

- LEGEND:
- ← ALL DAY TRAFFIC FLOW
 - ← AM PEAK TRAFFIC FLOW
 - ← PM PEAK & ALL OTHER TIMES TRAFFIC FLOW
 - × AM PEAK LANE CLOSURE
 - × PM PEAK & ALL OTHER TIMES LANE CLOSURE

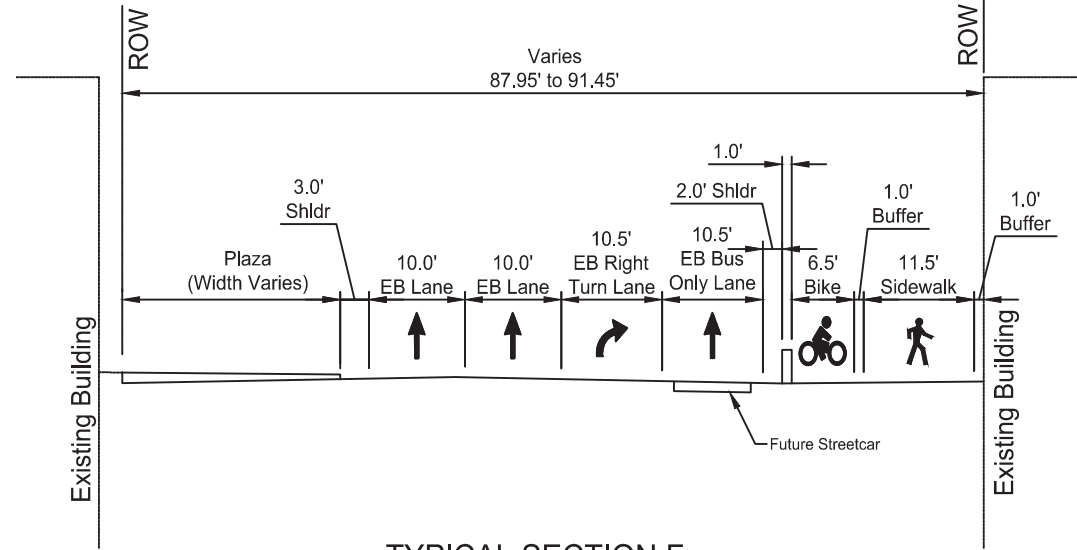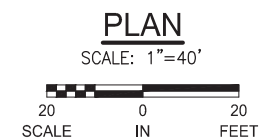


TYPICAL SECTION F
EASTBOUND COUPLET ON FILL
LOOKING EAST - NO SCALE

CONCEPTUAL PLANS
NOVEMBER 2021


MULTNOMAH COUNTY DEPARTMENT OF COMMUNITY SERVICES TRANSPORTATION DIVISION 1620 S.E. 190th AVE. PORTLAND, ORE. 97233-5999		MULTNOMAH COUNTY COUNTY ENGINEER	
DESIGNED BY: _____		PROJECT NO.: _____	
DRAFTED BY: _____		DATE: 11/2021	
CHECKED BY: _____			
NO. DATE:		Sheet No. RD08	

Earthquake Ready Burnside Bridge
Replacement Movable Bridge (Bascule) with
Refined Long-Span Cable Approach

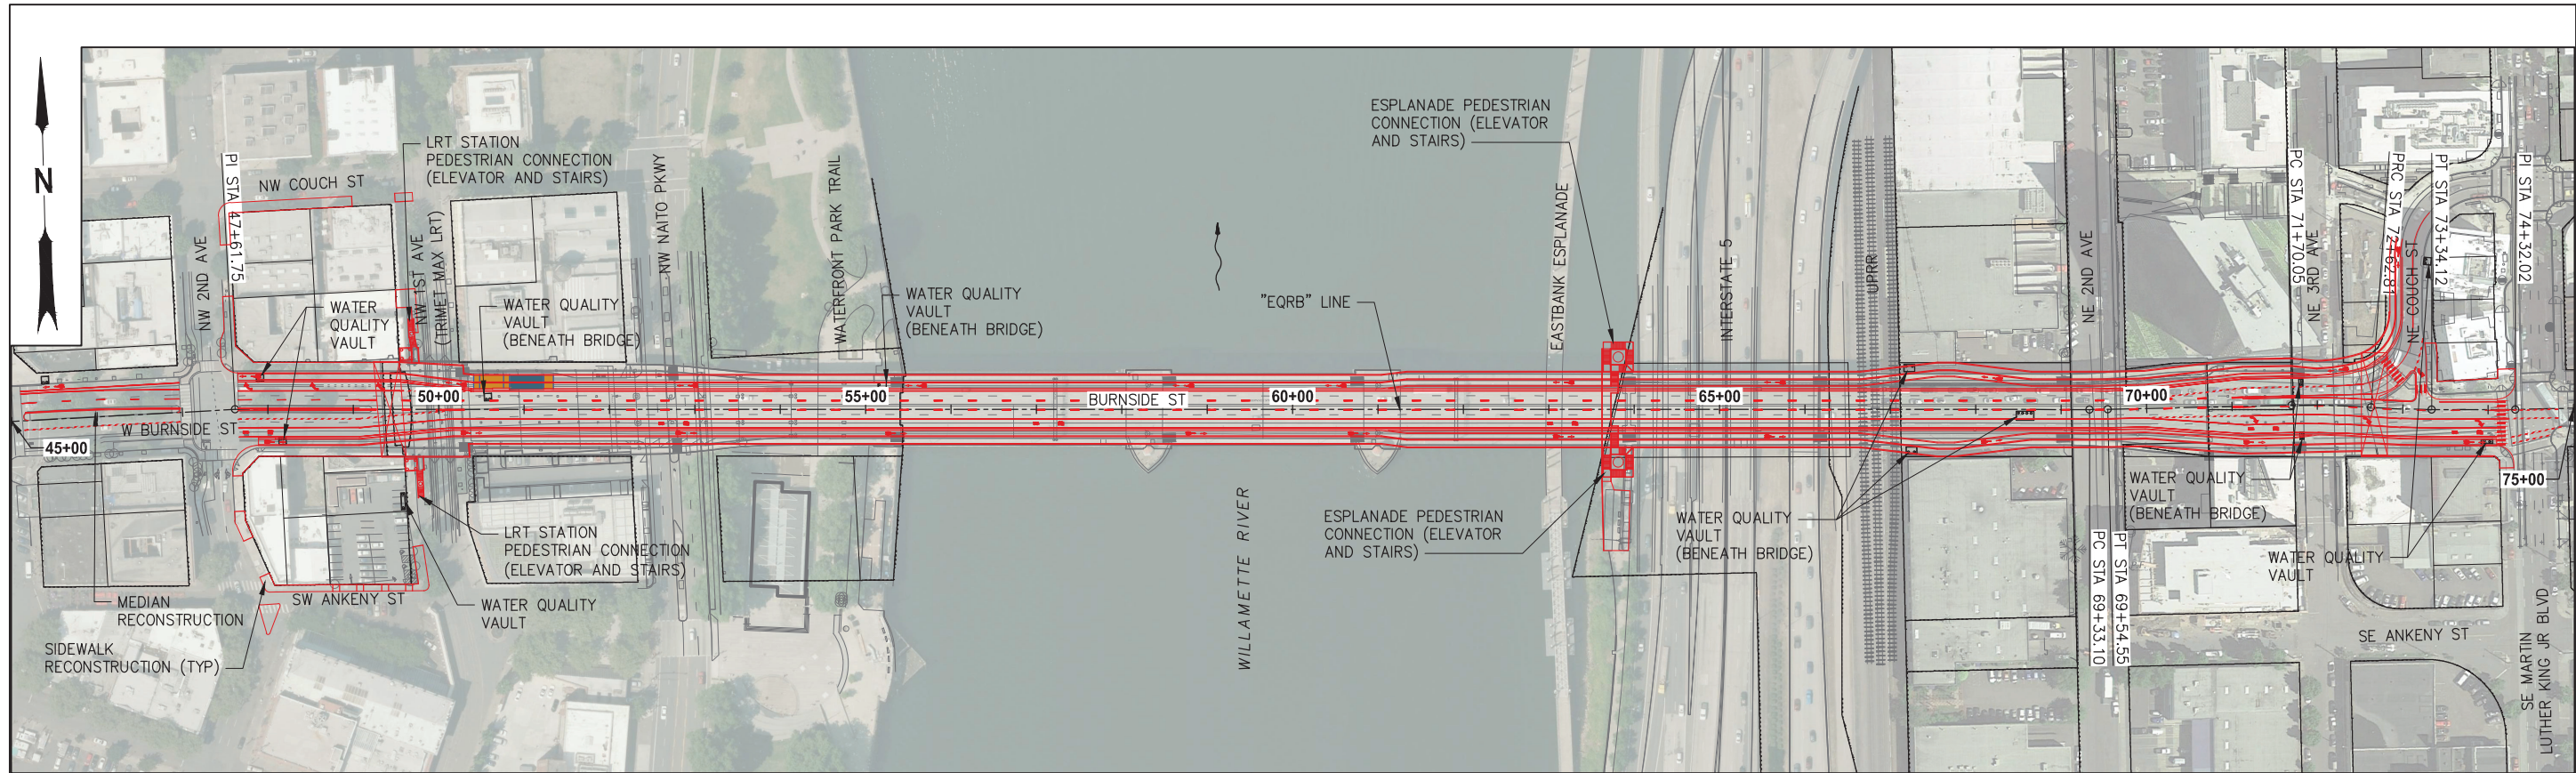


PLAN

SCALE: 1"=200'

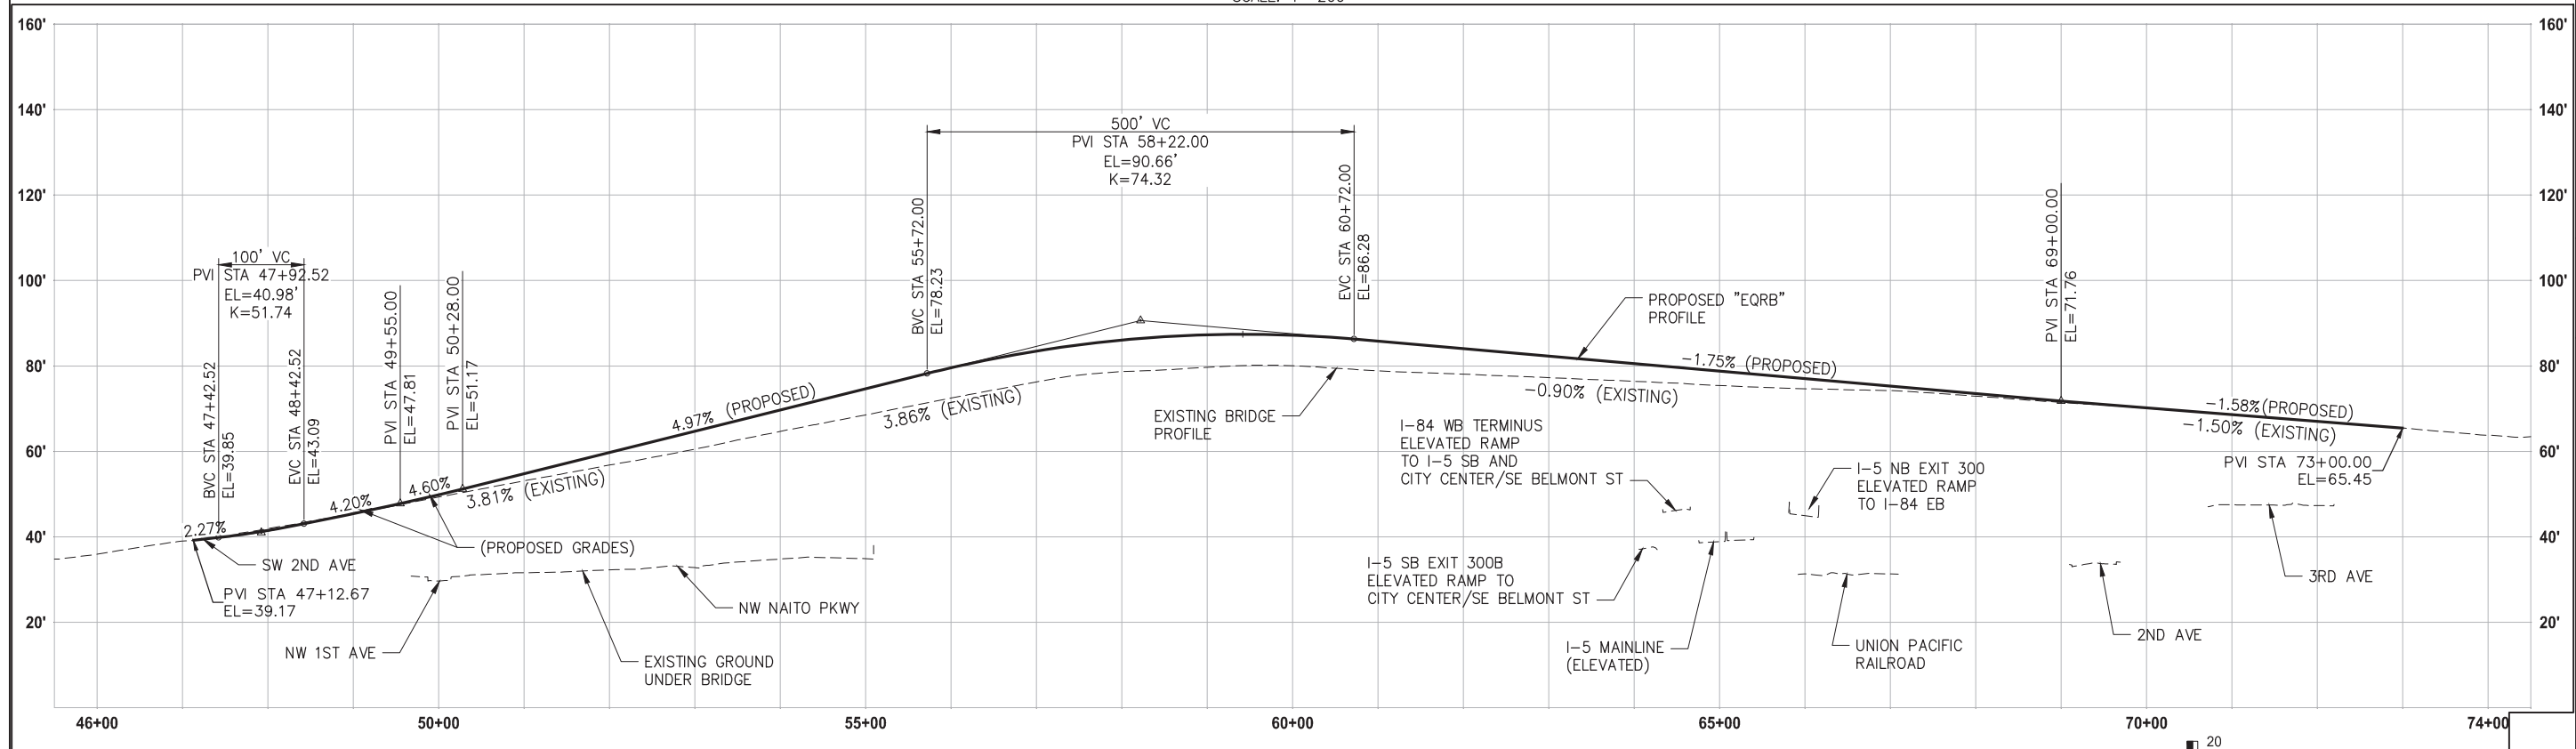

PROFILE

HORIZONTAL SCALE: 1"=200'
VERTICAL SCALE: 1"=40'

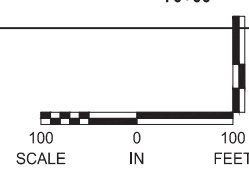

CONCEPTUAL PLANS
NOVEMBER 2021

MULTNOMAH COUNTY
DEPARTMENT OF COMMUNITY SERVICES
TRANSPORTATION DIVISION
1620 S.E. 190th AVE. PORTLAND, ORE. 97233-5999

Earthquake Ready Burnside Bridge
Replacement Movable Bridge (Lift) with
Refined Long-Span Cable Approach


DATE: 11/2021 PROJECT NO.: 97233-5999

MULTNOMAH COUNTY
COUNTY ENGINEER


DESIGNED BY: _____
DRAFTED BY: _____
CHECKED BY: _____

NO. DATE: _____

Sheet No. **RD01**

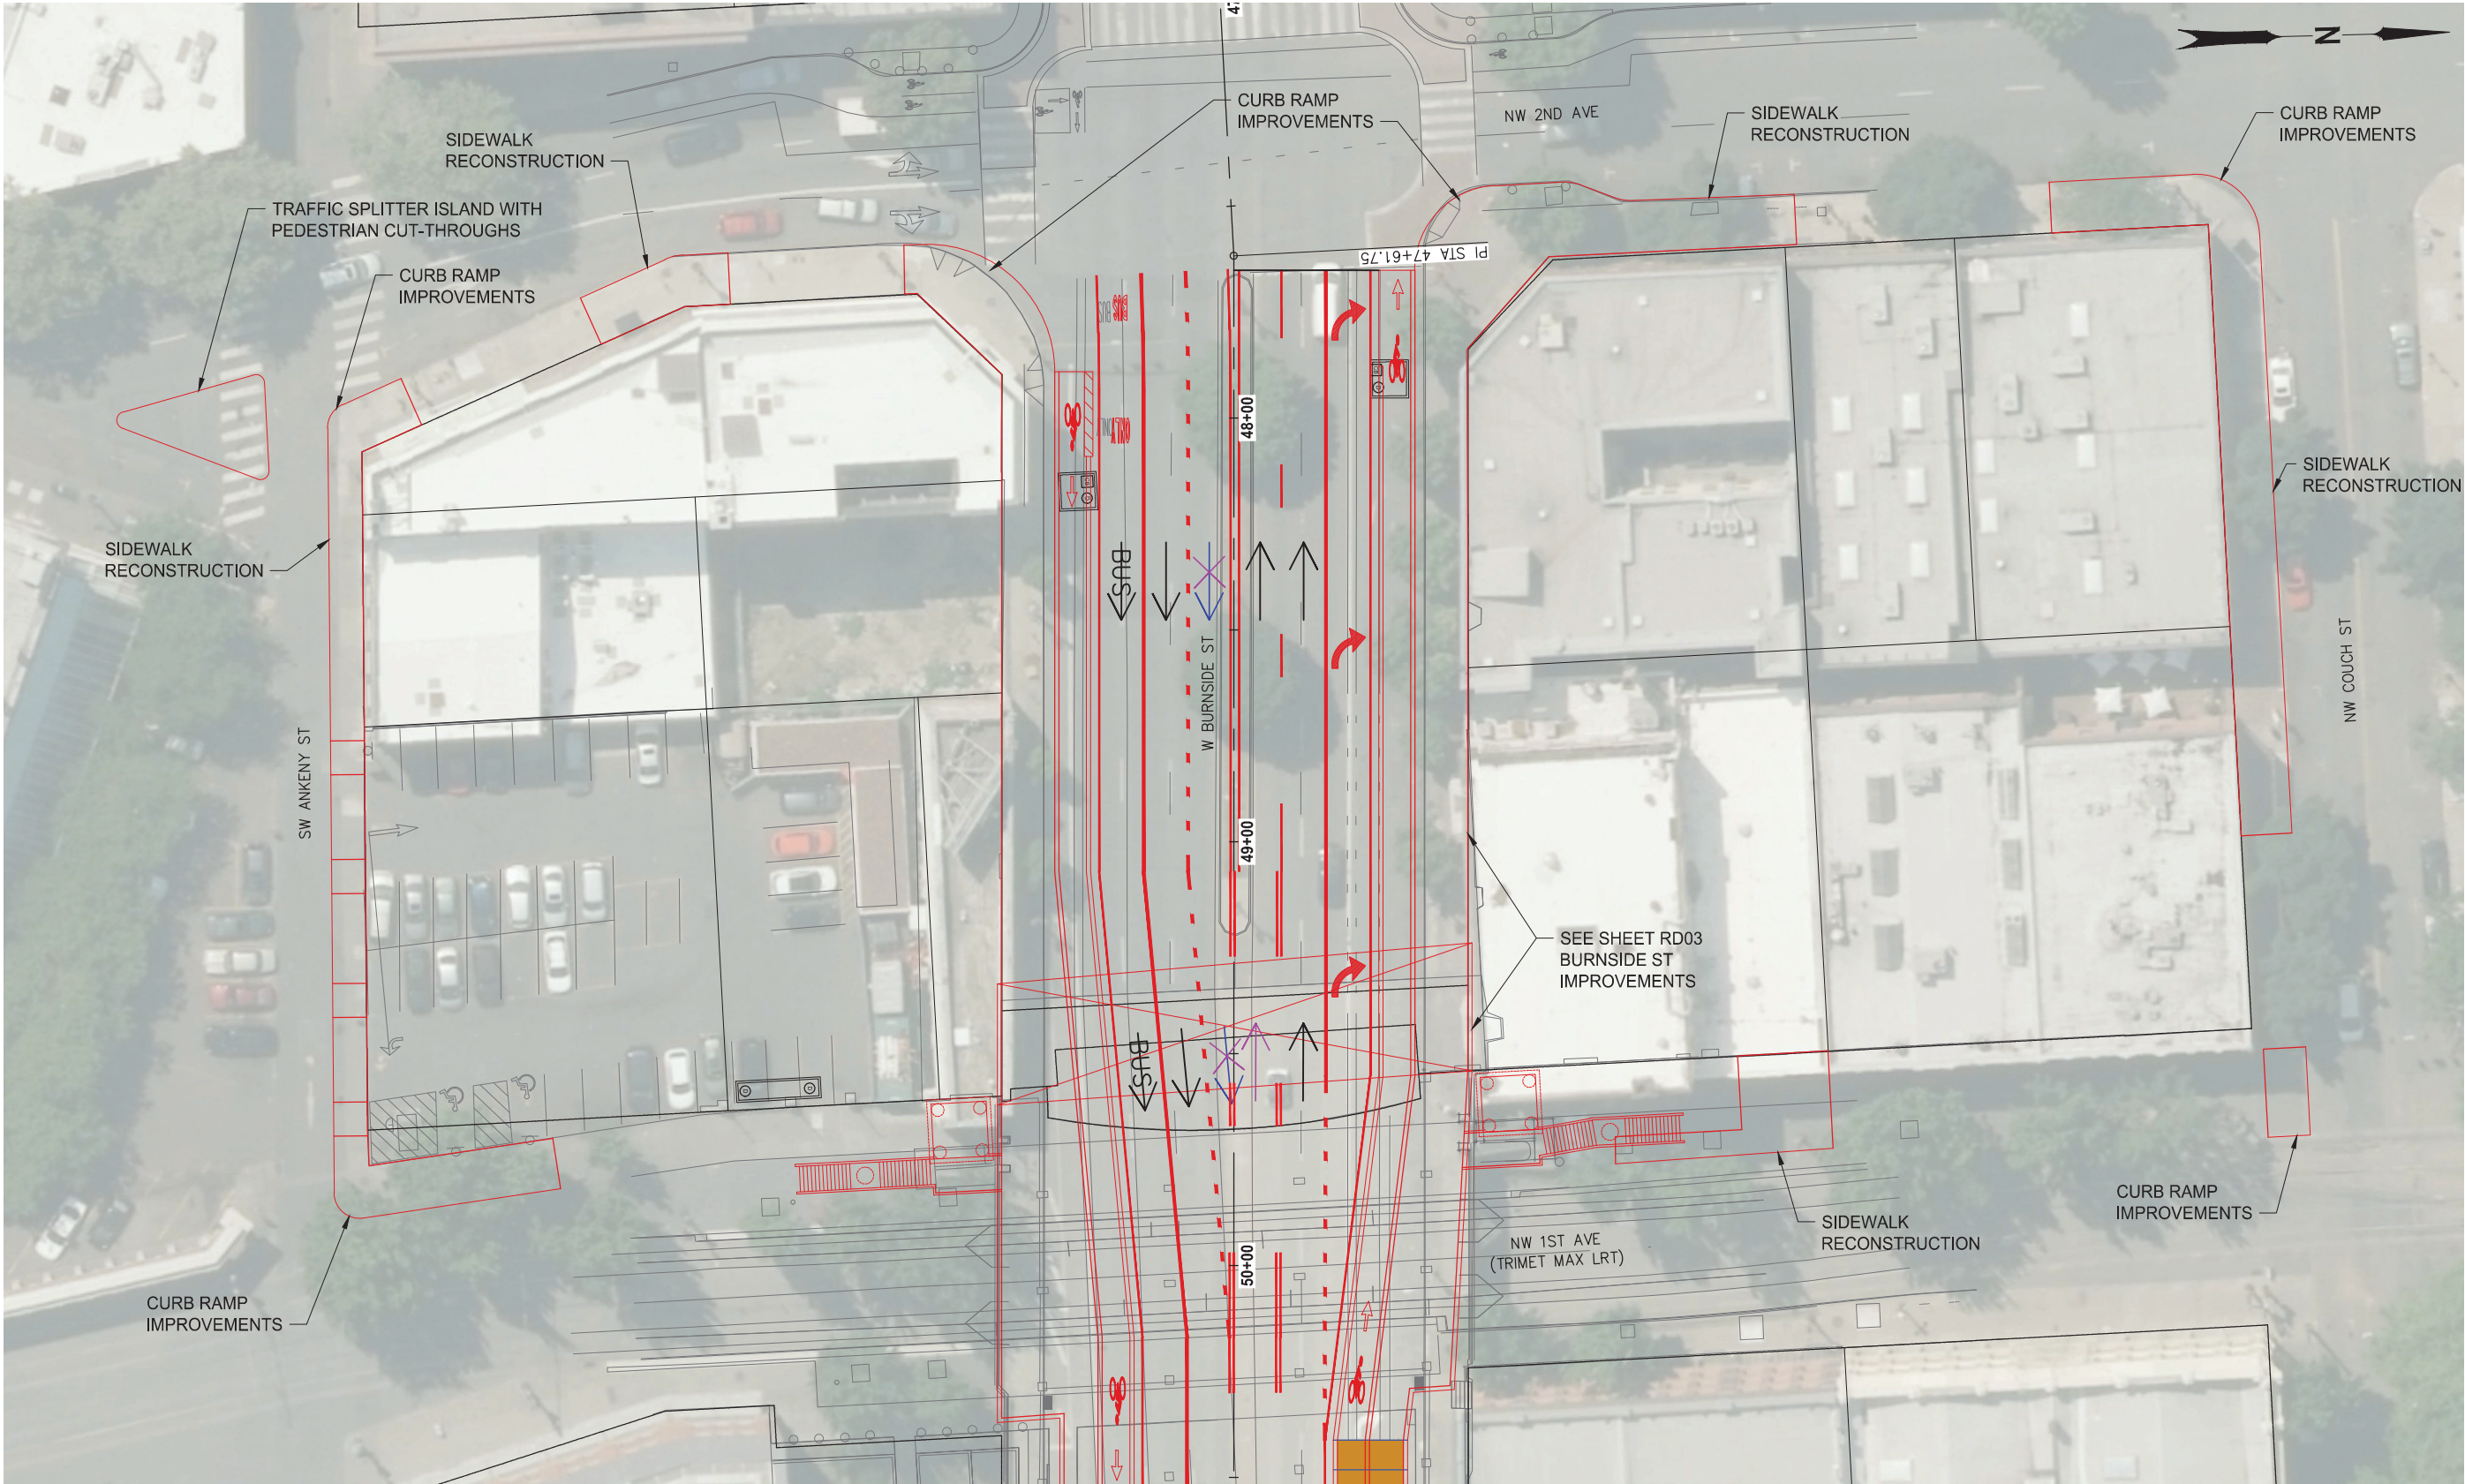


- LEGEND:
- ALL DAY TRAFFIC FLOW
 - AM PEAK TRAFFIC FLOW
 - PM PEAK & ALL OTHER TIMES TRAFFIC FLOW
 - AM PEAK LANE CLOSURE
 - PM PEAK & ALL OTHER TIMES LANE CLOSURE


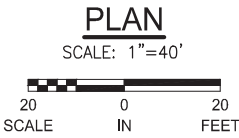


CONCEPTUAL PLANS
NOVEMBER 2021

Earthquake Ready Burnside Bridge		Replacement Movable Bridge (Lift) with Refined Long-Span Cable Approach		MULTNOMAH COUNTY	
DESIGNED BY: -		DRAFTED BY: -		COUNTY ENGINEER	
NO. DATE:		NO. DATE:		NO. DATE:	
REVISIONS		REVISIONS		REVISIONS	
Sheet No. RD02		Sheet No. RD02		Sheet No. RD02	
DATE: 11/2021		DATE: 11/2021		DATE: 11/2021	
PROJECT NO.:		PROJECT NO.:		PROJECT NO.:	

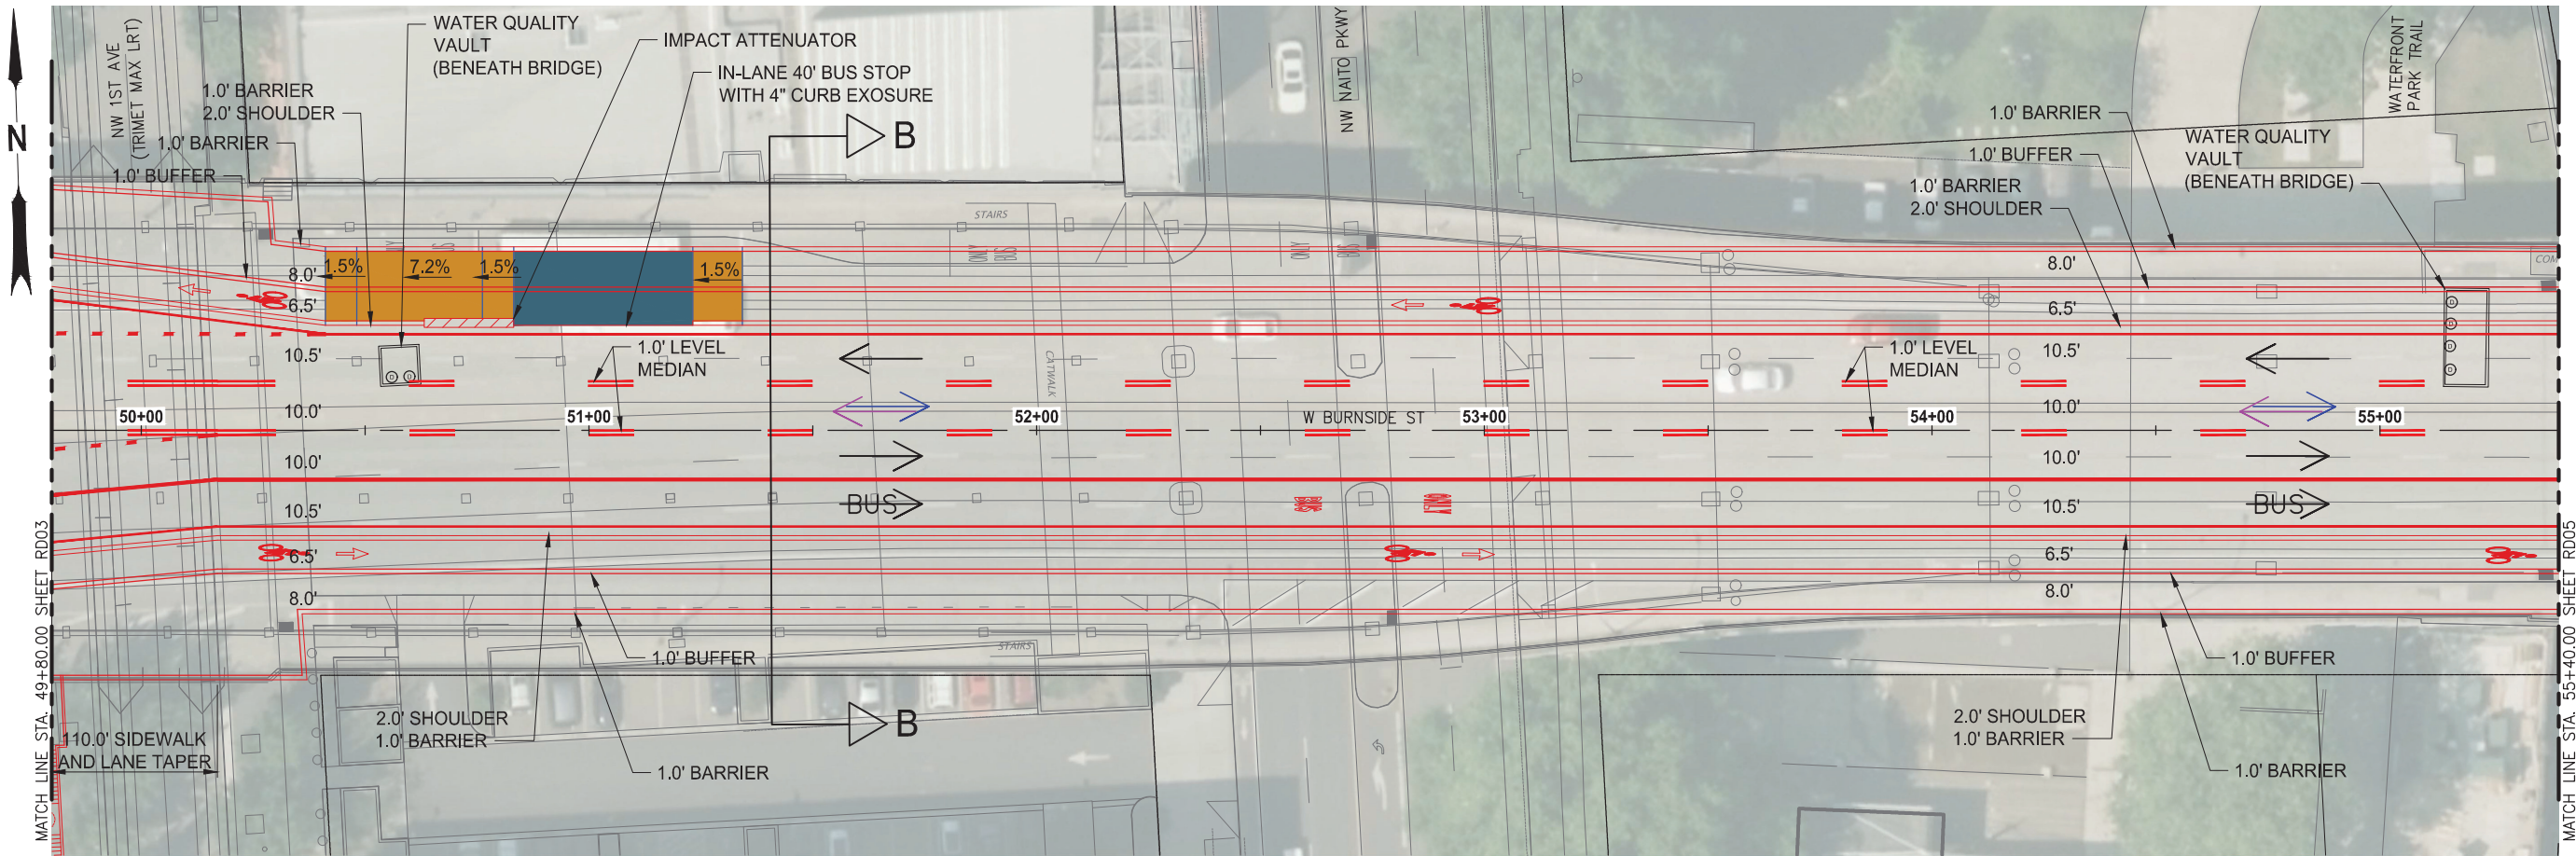


- LEGEND:
- ← ALL DAY TRAFFIC FLOW
 - ↔ AM PEAK TRAFFIC FLOW
 - PM PEAK & ALL OTHER TIMES TRAFFIC FLOW
 - ✕ AM PEAK LANE CLOSURE
 - ✕ PM PEAK & ALL OTHER TIMES LANE CLOSURE

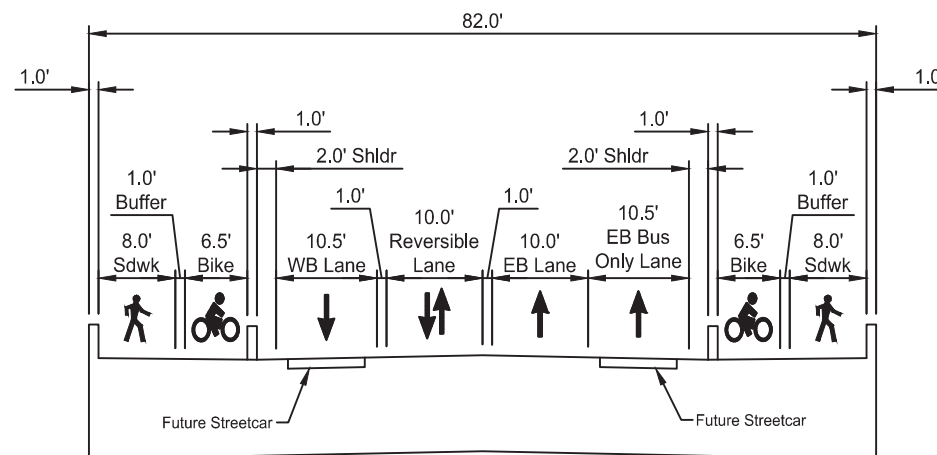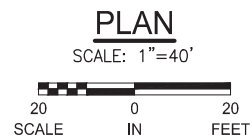



TYPICAL SECTION B
WEST CONVENTIONAL BRIDGE SPANS
LOOKING EAST - NO SCALE

CONCEPTUAL PLANS
NOVEMBER 2021

<p>MULTNOMAH COUNTY DEPARTMENT OF COMMUNITY SERVICES TRANSPORTATION DIVISION 1620 S.E. 190th AVE. PORTLAND, ORE. 97233-5999</p>		<p>MULTNOMAH COUNTY COUNTY ENGINEER</p>	
<p>Earthquake Ready Burnside Bridge Replacement Movable Bridge (Lift) with Refined Long-Span Cable Approach</p>		<p>DATE: 11/2021 PROJECT NO.:</p>	
DESIGNED BY:		NO. DATE:	
DRAFTED BY:			
CHECKED BY:			
REVISIONS		Sheet No. RD04	

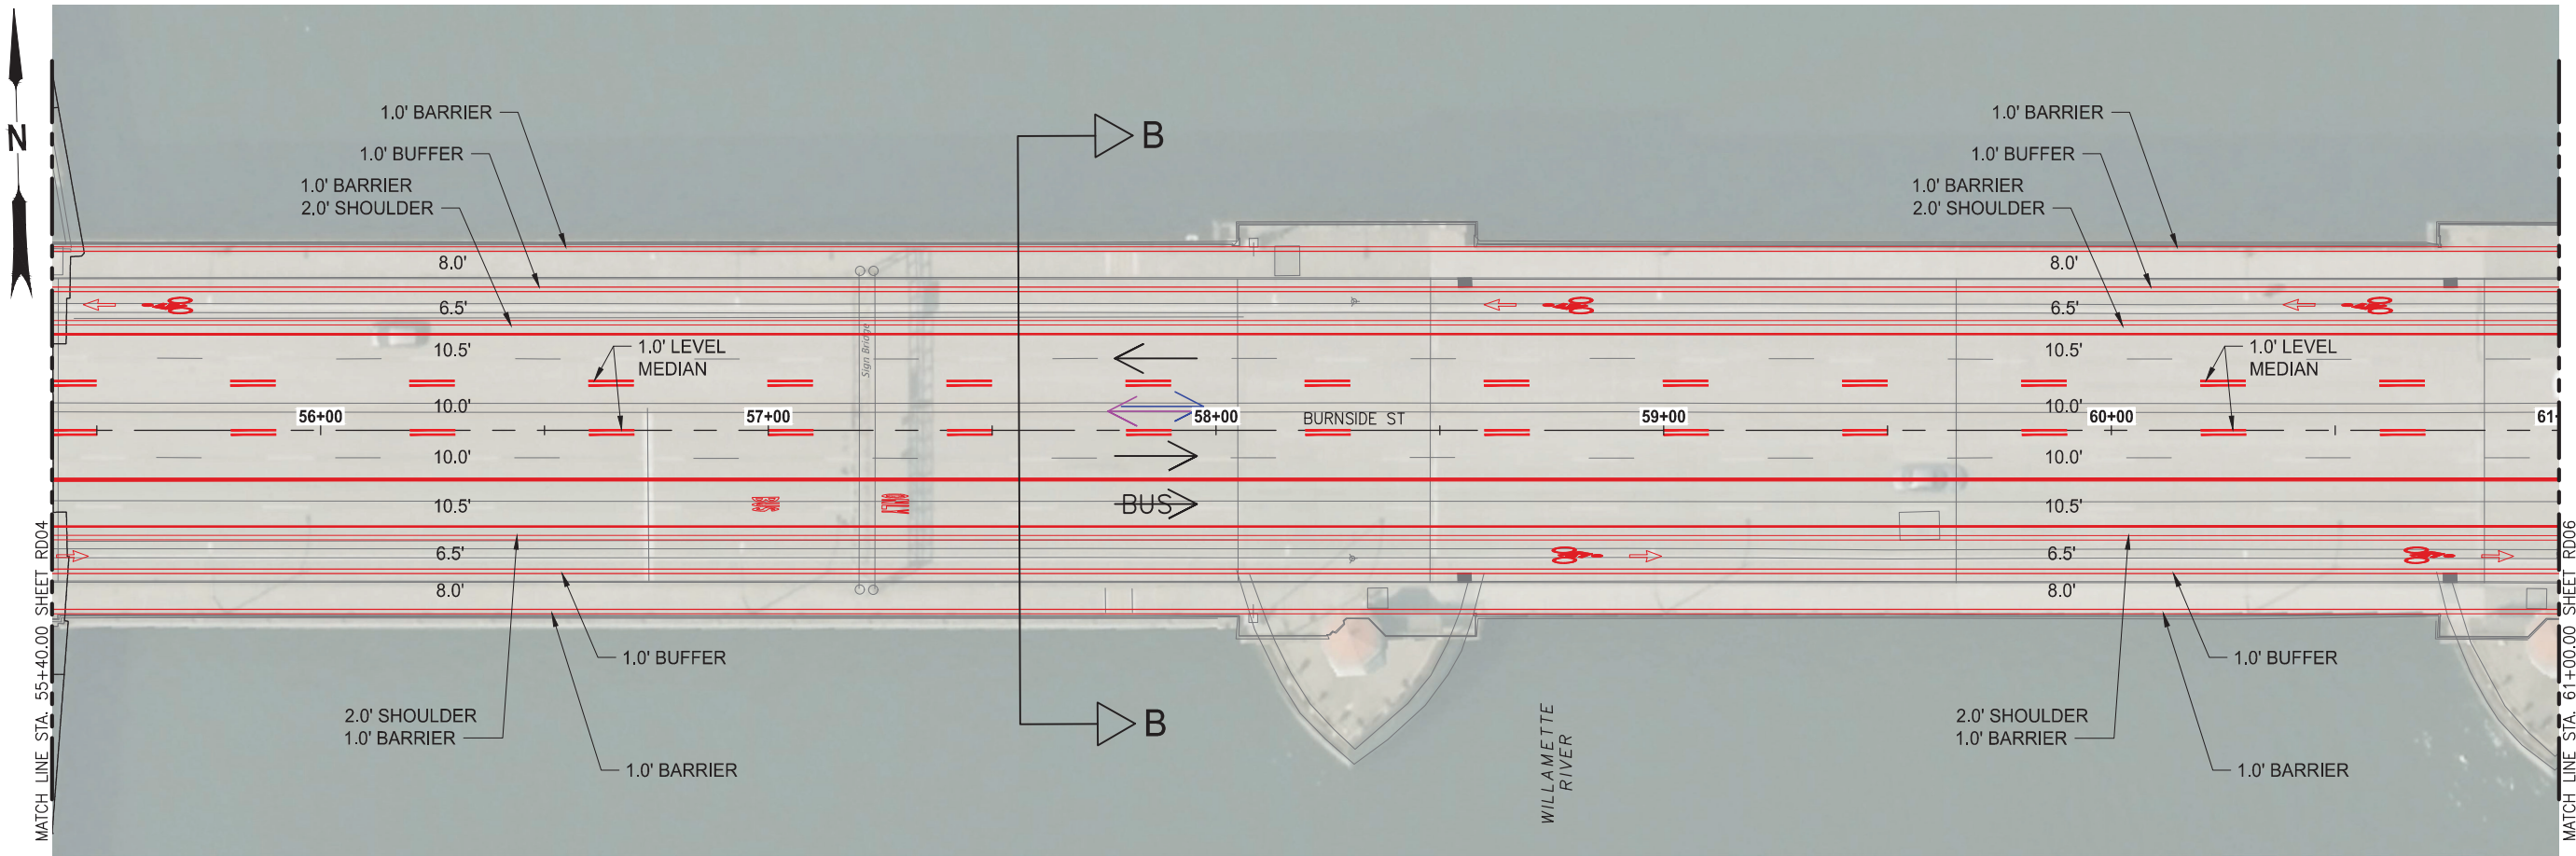


- LEGEND:
- ← ALL DAY TRAFFIC FLOW
 - ← AM PEAK TRAFFIC FLOW
 - ← PM PEAK & ALL OTHER TIMES TRAFFIC FLOW
 - × AM PEAK LANE CLOSURE
 - × PM PEAK & ALL OTHER TIMES LANE CLOSURE

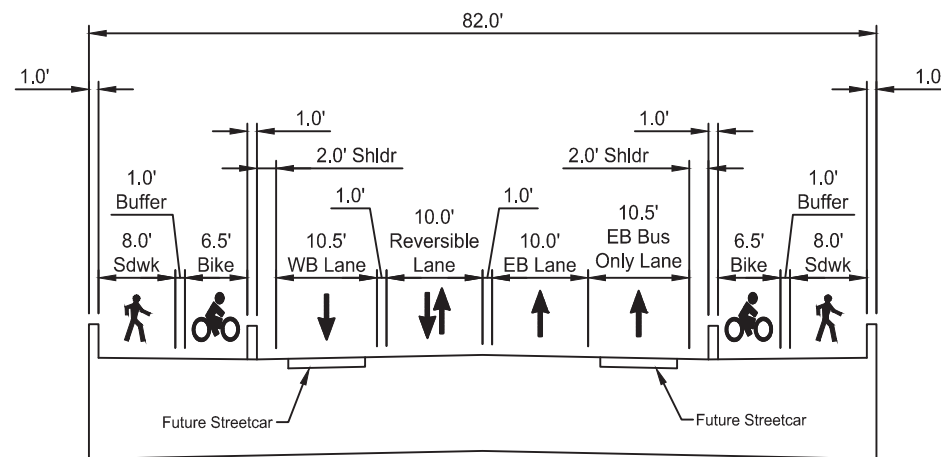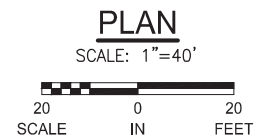



TYPICAL SECTION B
WEST CONVENTIONAL BRIDGE SPANS
AND MOVEABLE SPAN
LOOKING EAST - NO SCALE

CONCEPTUAL PLANS
NOVEMBER 2021

MULTNOMAH COUNTY DEPARTMENT OF COMMUNITY SERVICES TRANSPORTATION DIVISION 1620 S.E. 190th AVE. PORTLAND, ORE. 97233-5999		MULTNOMAH COUNTY COUNTY ENGINEER	
Earthquake Ready Burnside Bridge Replacement Movable Bridge (Lift) with Refined Long-Span Cable Approach		DATE: 11/2021 PROJECT NO.:	
DESIGNED BY:		NO. DATE:	
DRAFTED BY:			
CHECKED BY:			
REVISIONS		Sheet No. RD05	

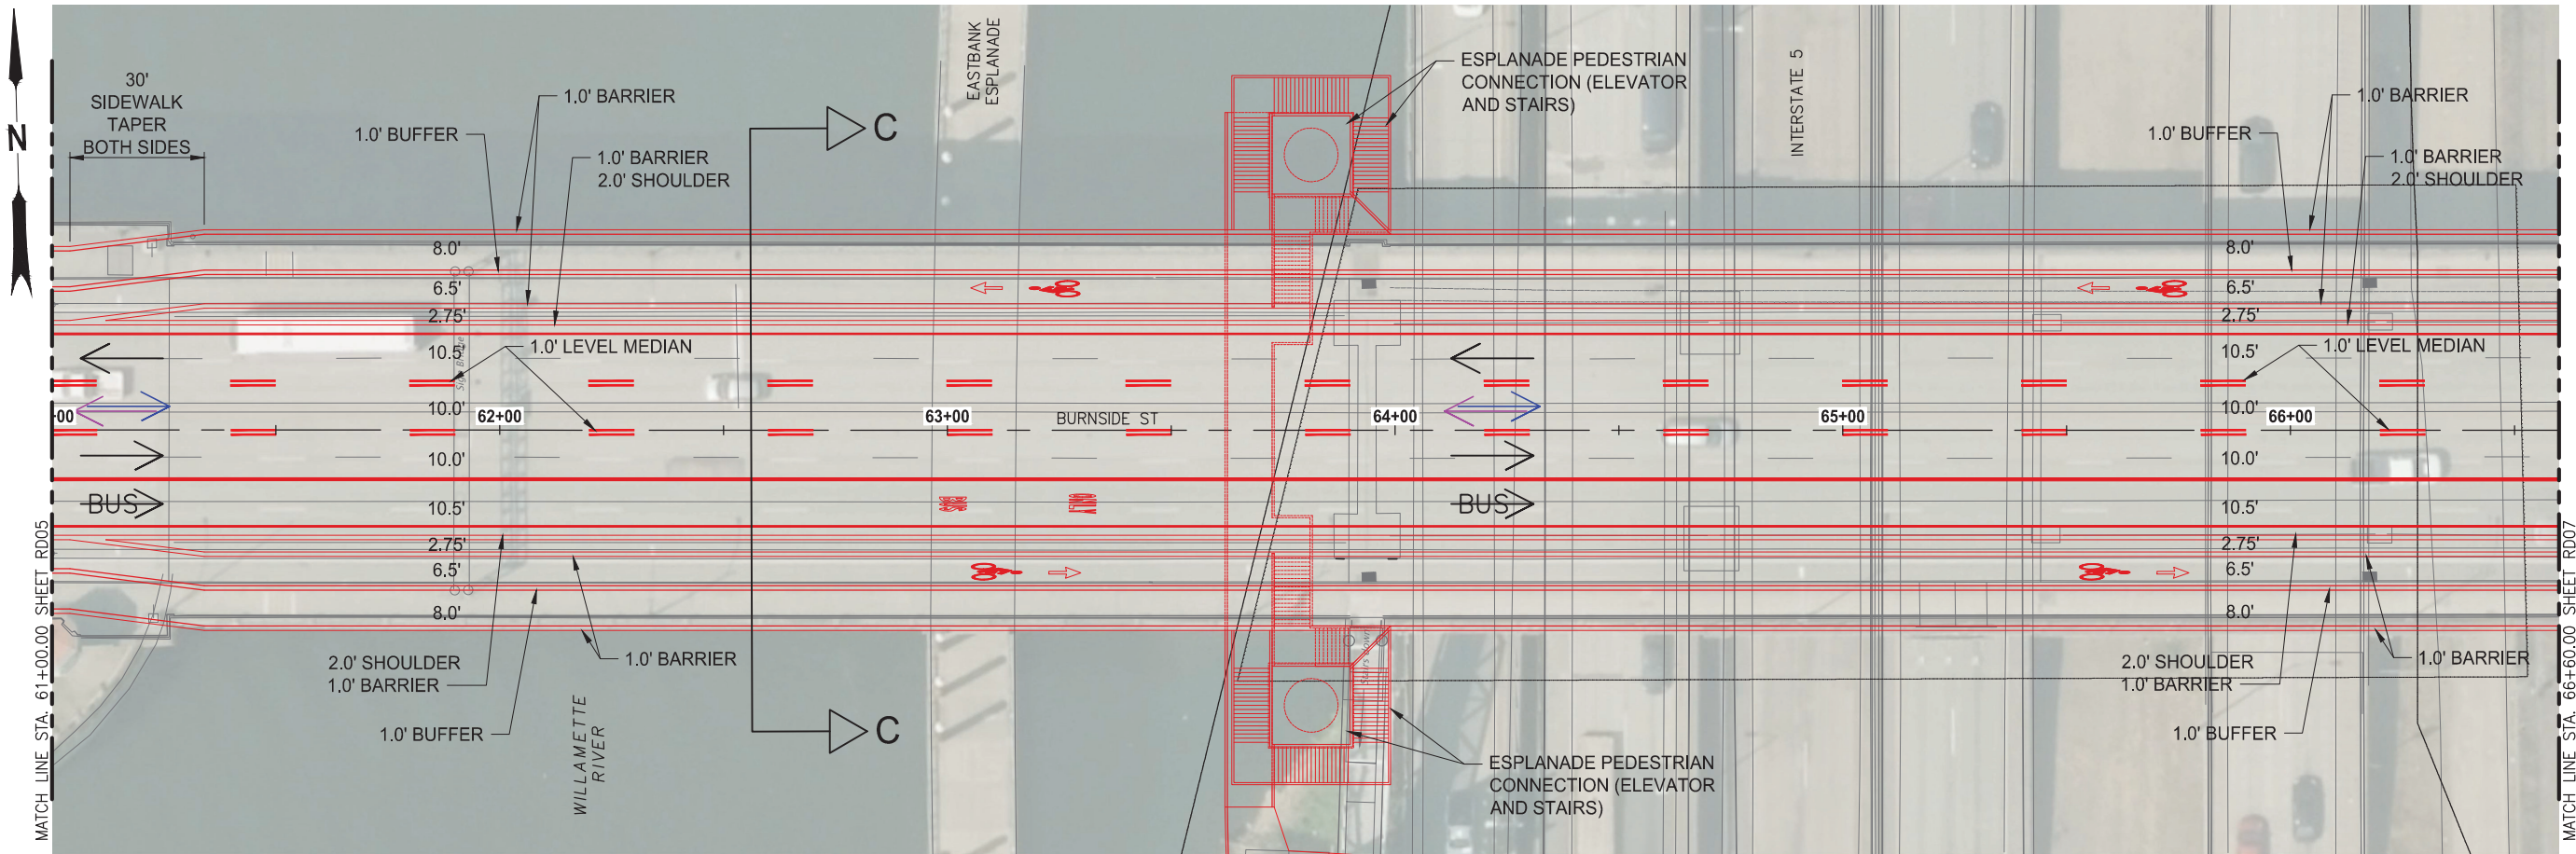


- LEGEND:
- ← ALL DAY TRAFFIC FLOW
 - ↔ AM PEAK TRAFFIC FLOW
 - PM PEAK & ALL OTHER TIMES TRAFFIC FLOW
 - ✕ AM PEAK LANE CLOSURE
 - ✕ PM PEAK & ALL OTHER TIMES LANE CLOSURE

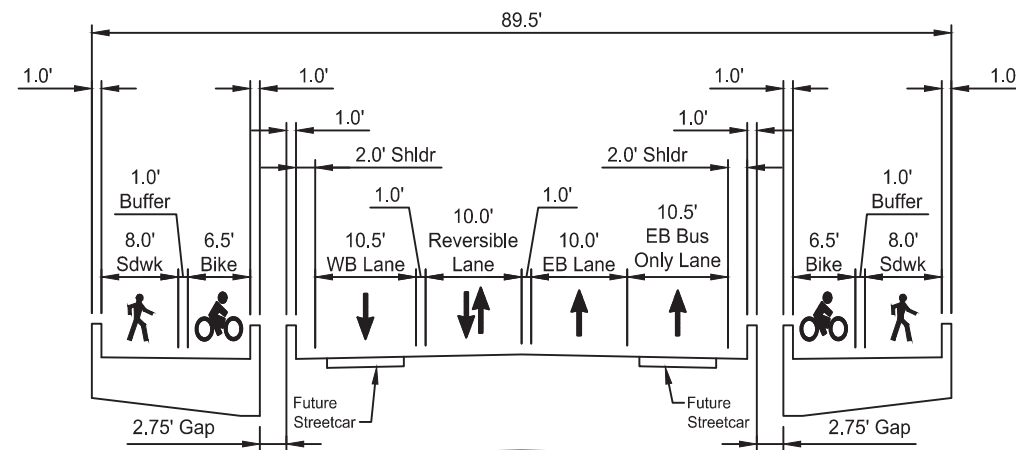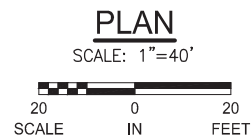



TYPICAL SECTION C
EAST CABLE-STAYED BRIDGE SPAN
LOOKING EAST - NO SCALE

CONCEPTUAL PLANS
NOVEMBER 2021


MULTNOMAH COUNTY DEPARTMENT OF COMMUNITY SERVICES TRANSPORTATION DIVISION 1620 S.E. 190th AVE. PORTLAND, ORE. 97233-5999		MULTNOMAH COUNTY COUNTY ENGINEER	
DESIGNED BY: _____ DRAFTED BY: _____ CHECKED BY: _____		Earthquake Ready Burnside Bridge Replacement Movable Bridge (Lift) with Refined Long-Span Cable Approach	
NO. DATE: _____ _____ _____ _____		DATE: 11/2021 PROJECT NO.: _____	
REVISIONS		Sheet No. RD06	

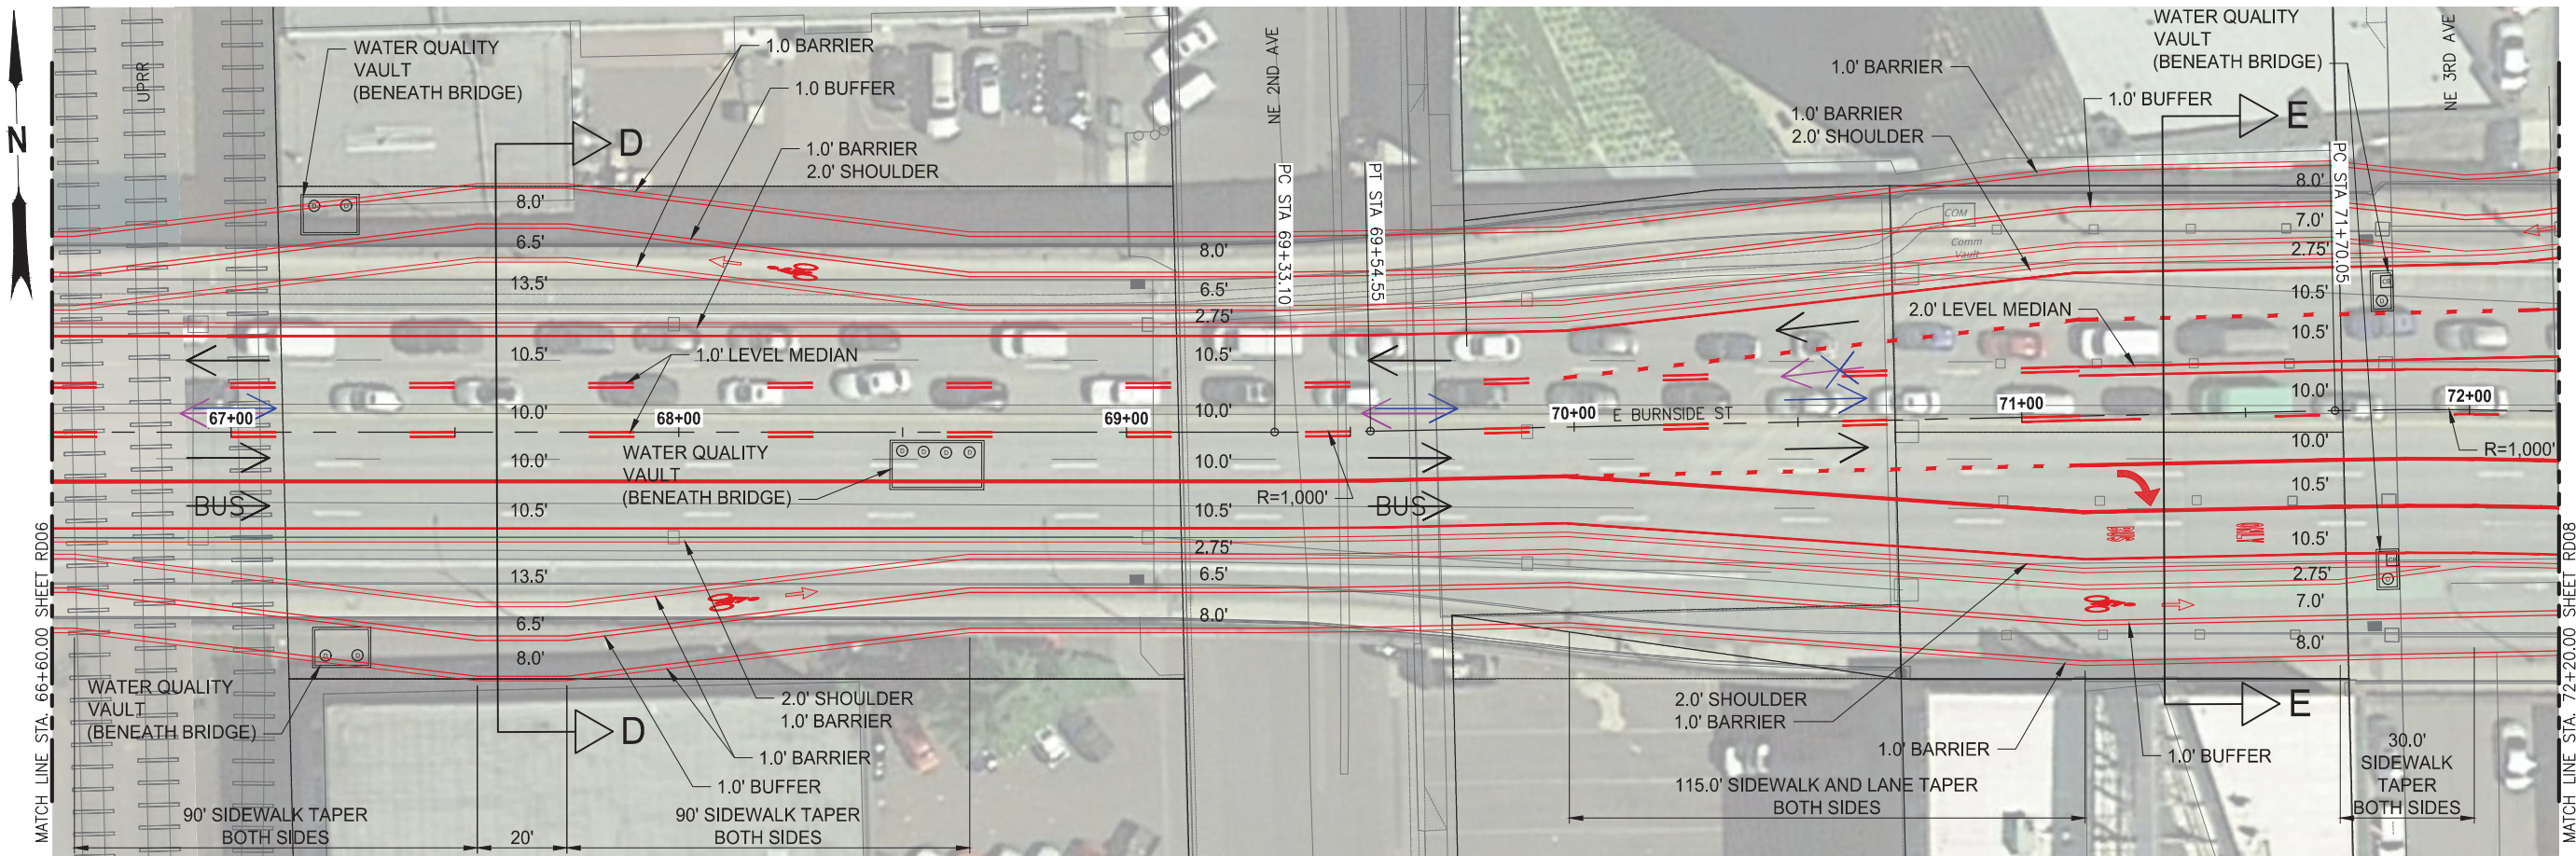

- LEGEND:
- ← ALL DAY TRAFFIC FLOW
 - ← AM PEAK TRAFFIC FLOW
 - PM PEAK & ALL OTHER TIMES TRAFFIC FLOW
 - ✕ AM PEAK LANE CLOSURE
 - ✕ PM PEAK & ALL OTHER TIMES LANE CLOSURE

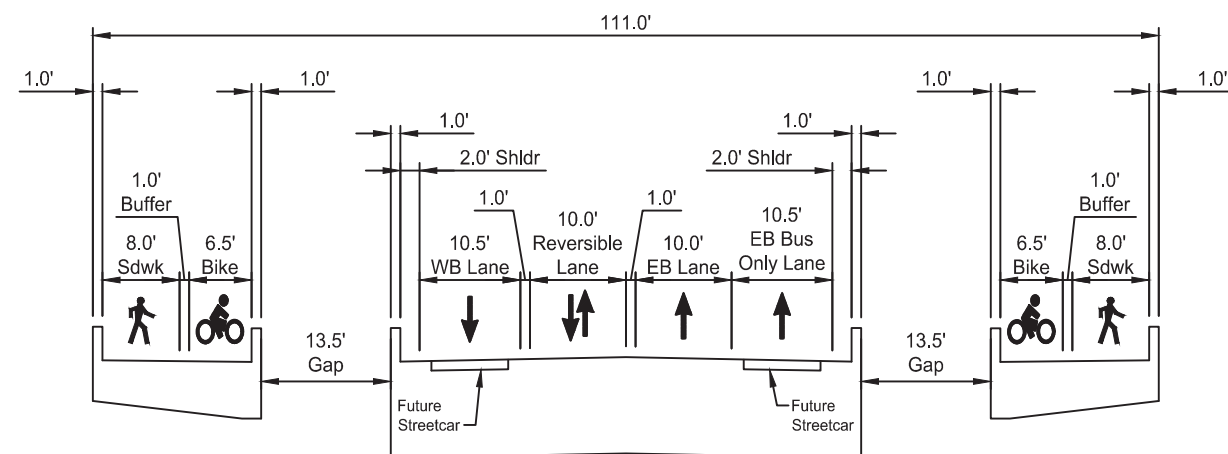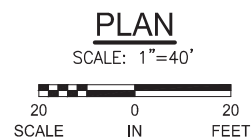



TYPICAL SECTION D
EAST CABLE-STAYED BRIDGE SPAN
AT SUPPORT TOWER
LOOKING EAST - NO SCALE

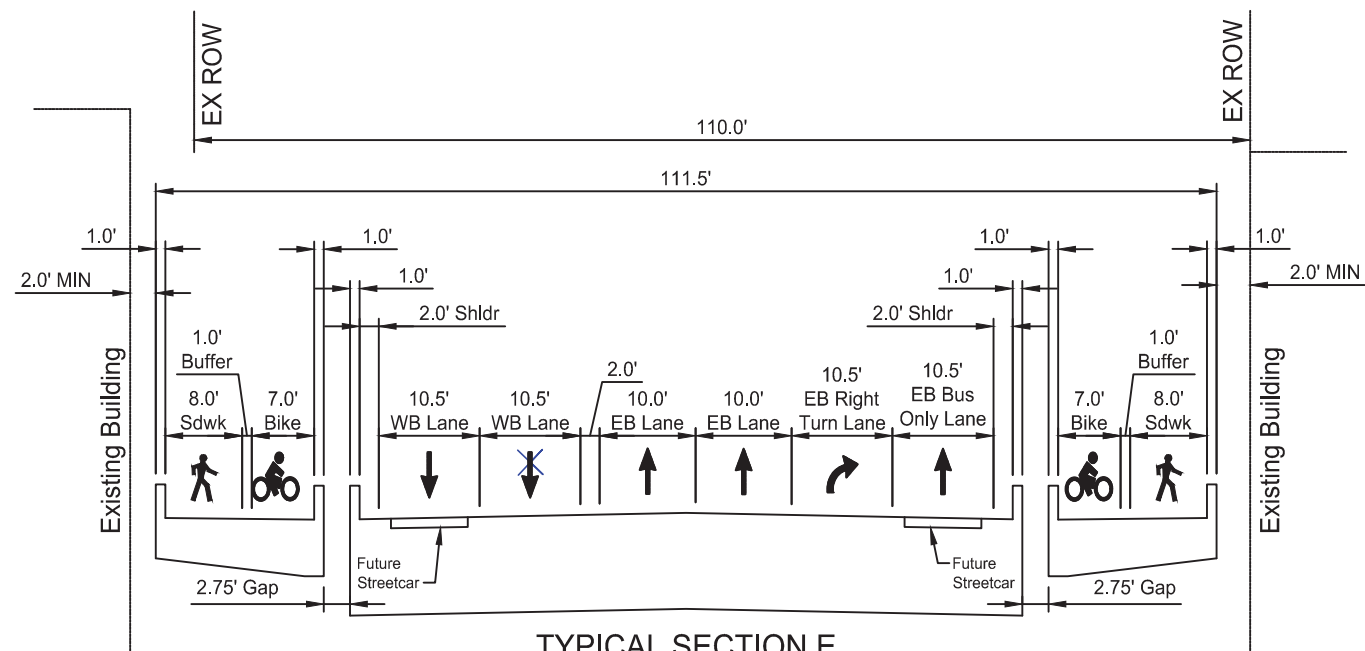


TYPICAL SECTION E
EAST CABLE-STAYED BRIDGE SPAN
SIX-LANE ROADWAY
LOOKING EAST - NO SCALE

CONCEPTUAL PLANS
NOVEMBER 2021

MULTNOMAH COUNTY DEPARTMENT OF COMMUNITY SERVICES TRANSPORTATION DIVISION 1620 S.E. 190th AVE. PORTLAND, ORE. 97233-5999		MULTNOMAH COUNTY COUNTY ENGINEER	
Earthquake Ready Burnside Bridge Replacement Movable Bridge (Lift) with Refined Long-Span Cable Approach		DATE: 11/2021 PROJECT NO.:	
DESIGNED BY:		NO. DATE:	
DRAFTED BY:			
CHECKED BY:			
REVISIONS		Sheet No. RD07	

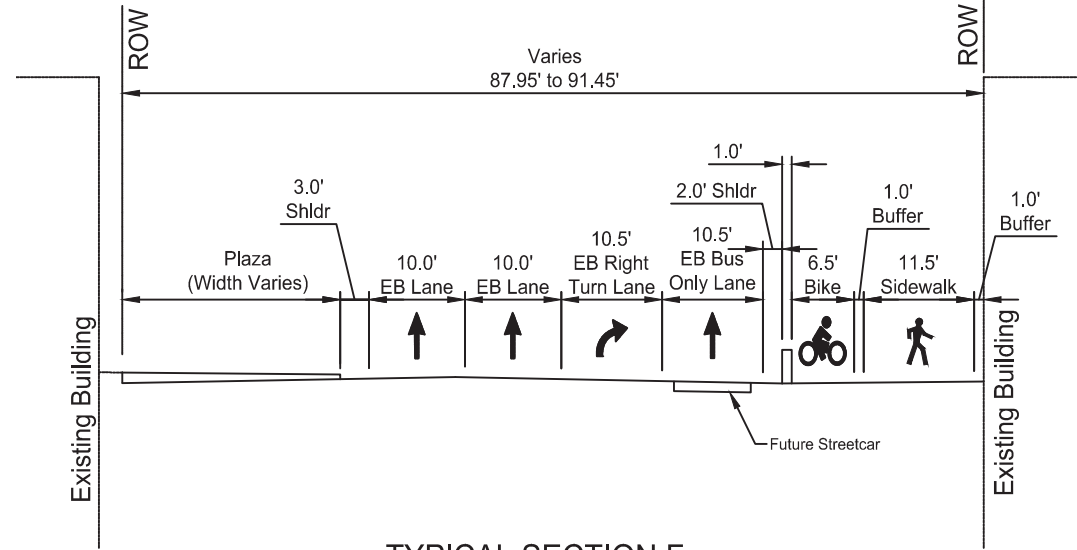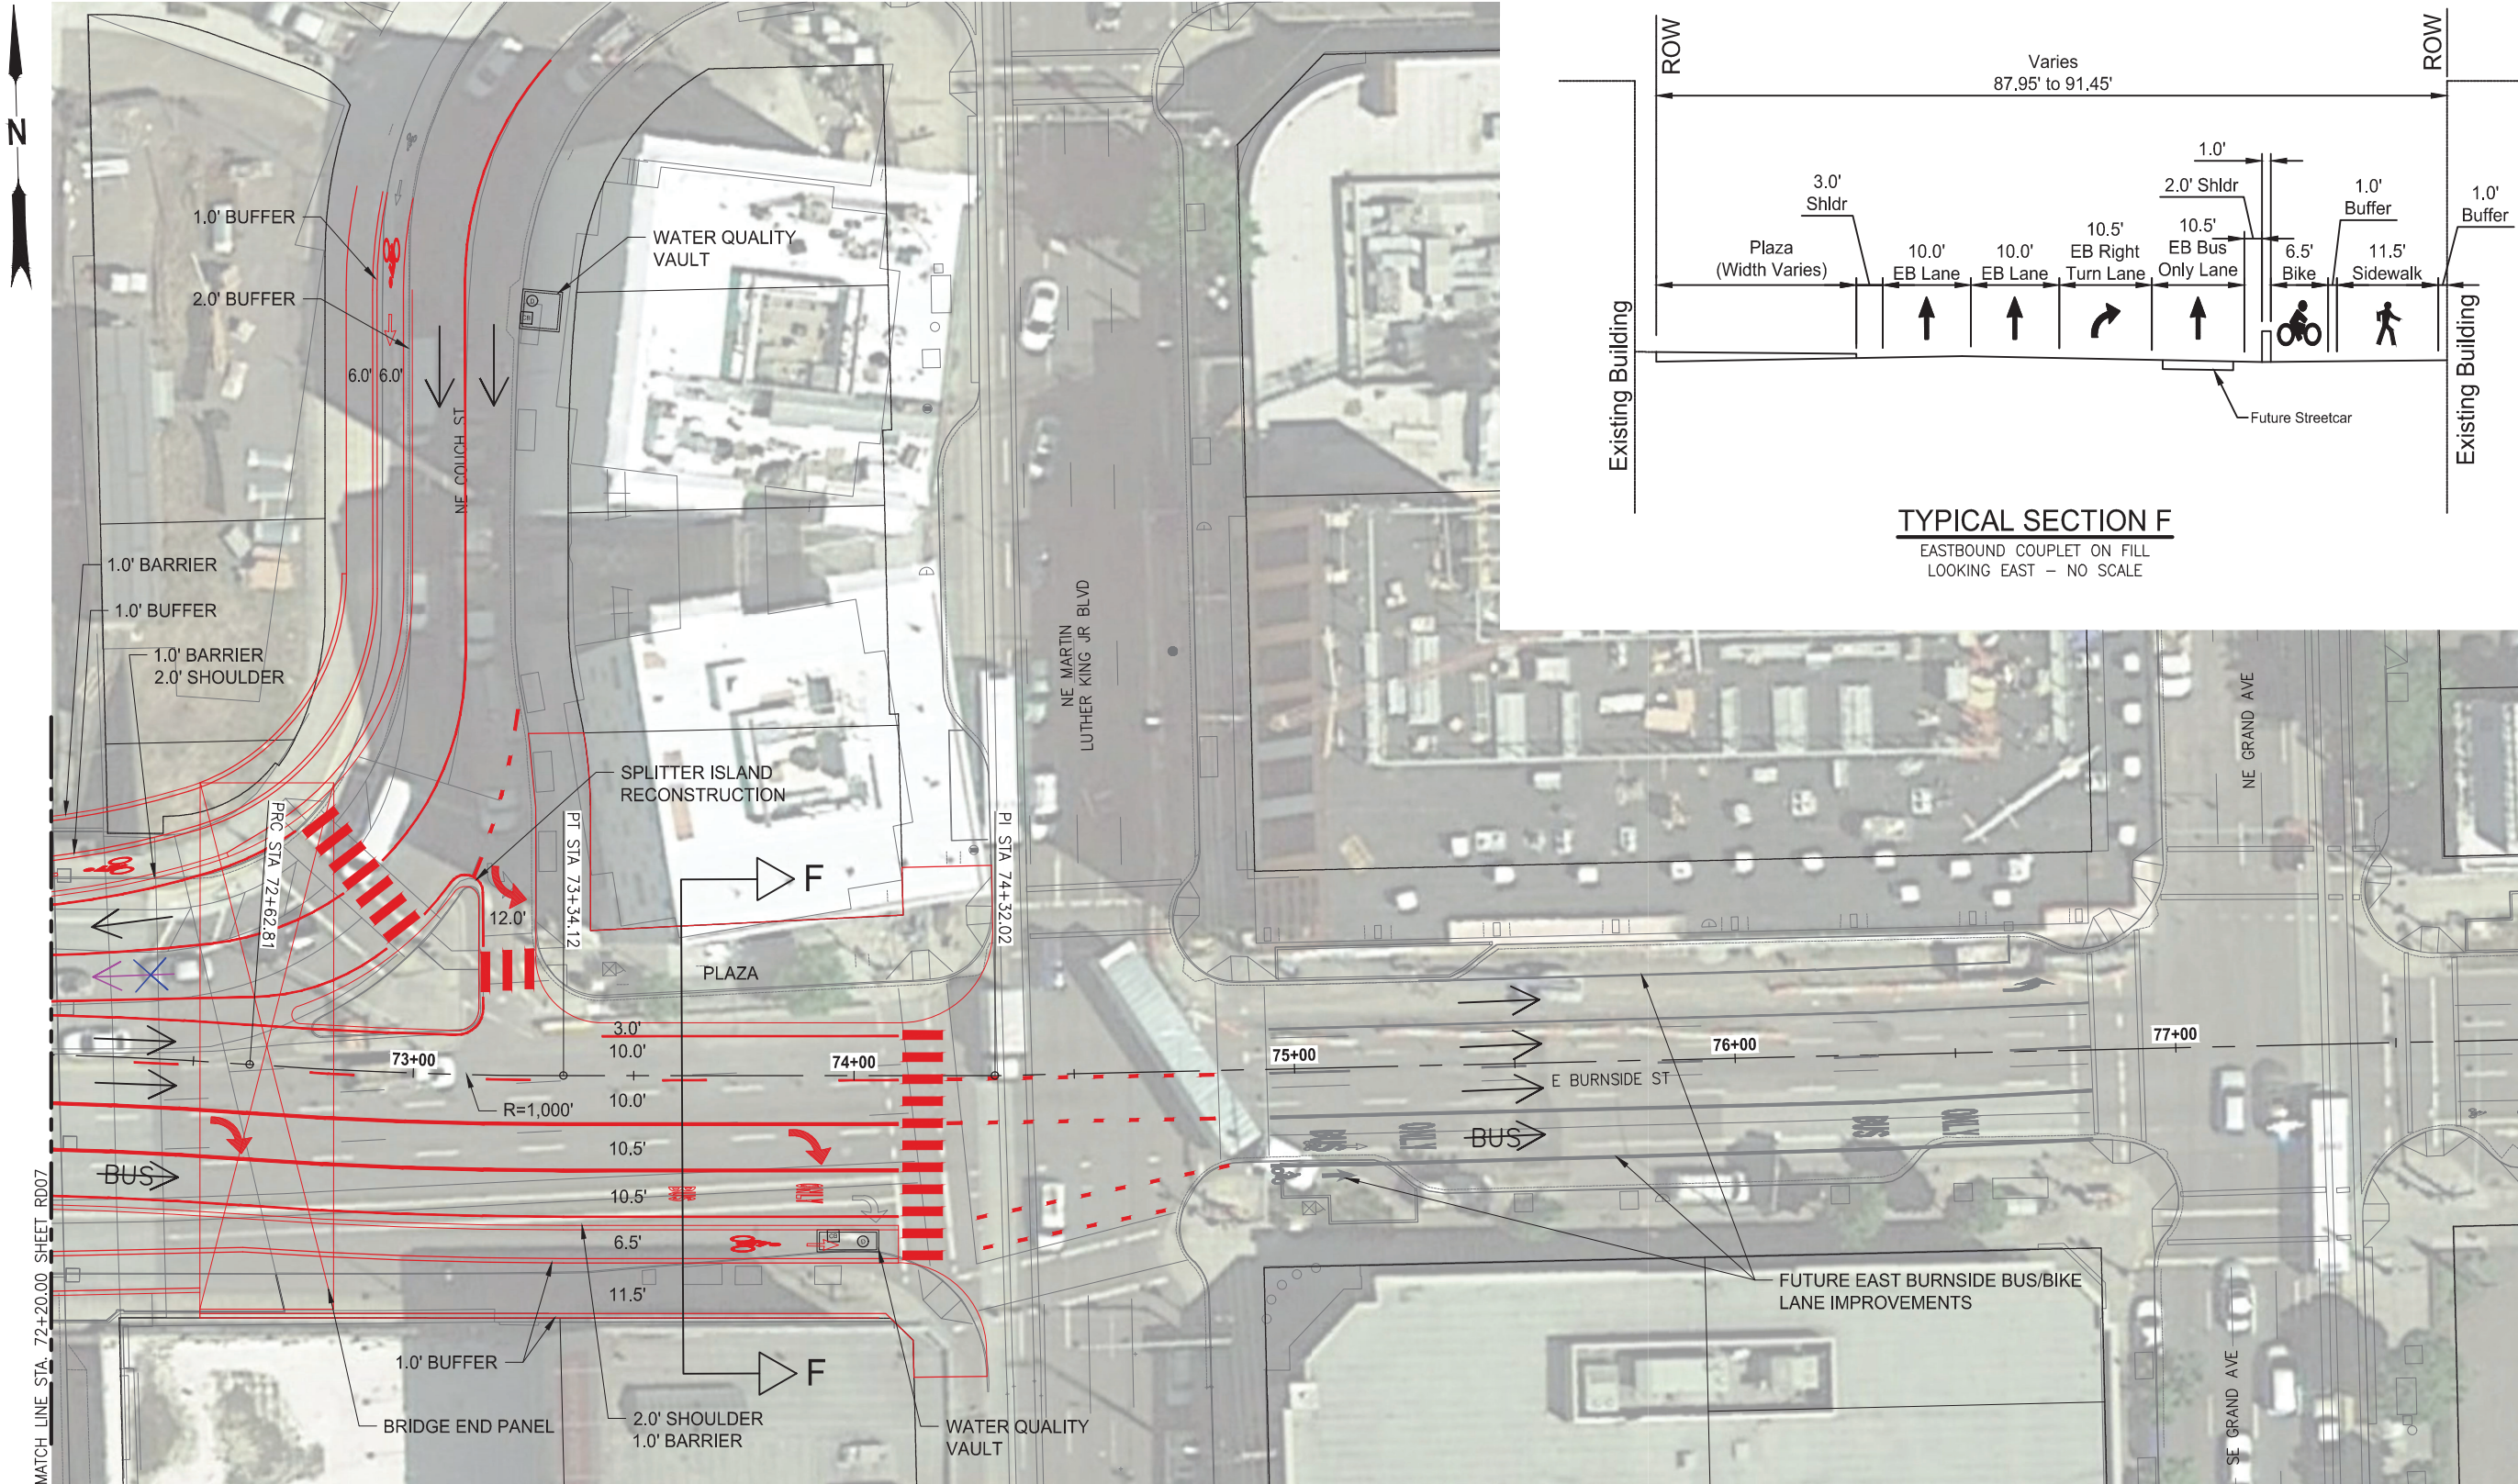


- LEGEND:
- ← ALL DAY TRAFFIC FLOW
 - ← AM PEAK TRAFFIC FLOW
 - ← PM PEAK & ALL OTHER TIMES TRAFFIC FLOW
 - × AM PEAK LANE CLOSURE
 - × PM PEAK & ALL OTHER TIMES LANE CLOSURE

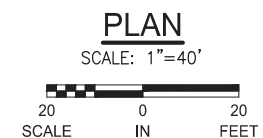


CONCEPTUAL PLANS
NOVEMBER 2021

MULTNOMAH COUNTY DEPARTMENT OF COMMUNITY SERVICES TRANSPORTATION DIVISION 1620 S.E. 190th AVE. PORTLAND, ORE. 97233-5999		MULTNOMAH COUNTY COUNTY ENGINEER	
DESIGNED BY: _____		PROJECT NO.: _____	
DRAFTED BY: _____		DATE: 11/2021	
CHECKED BY: _____		Earthquake Ready Burnside Bridge	
REVISIONS		Replacement Movable Bridge (Lift) with Refined Long-Span Cable Approach	
NO.	DATE:		
Sheet No. RD08			

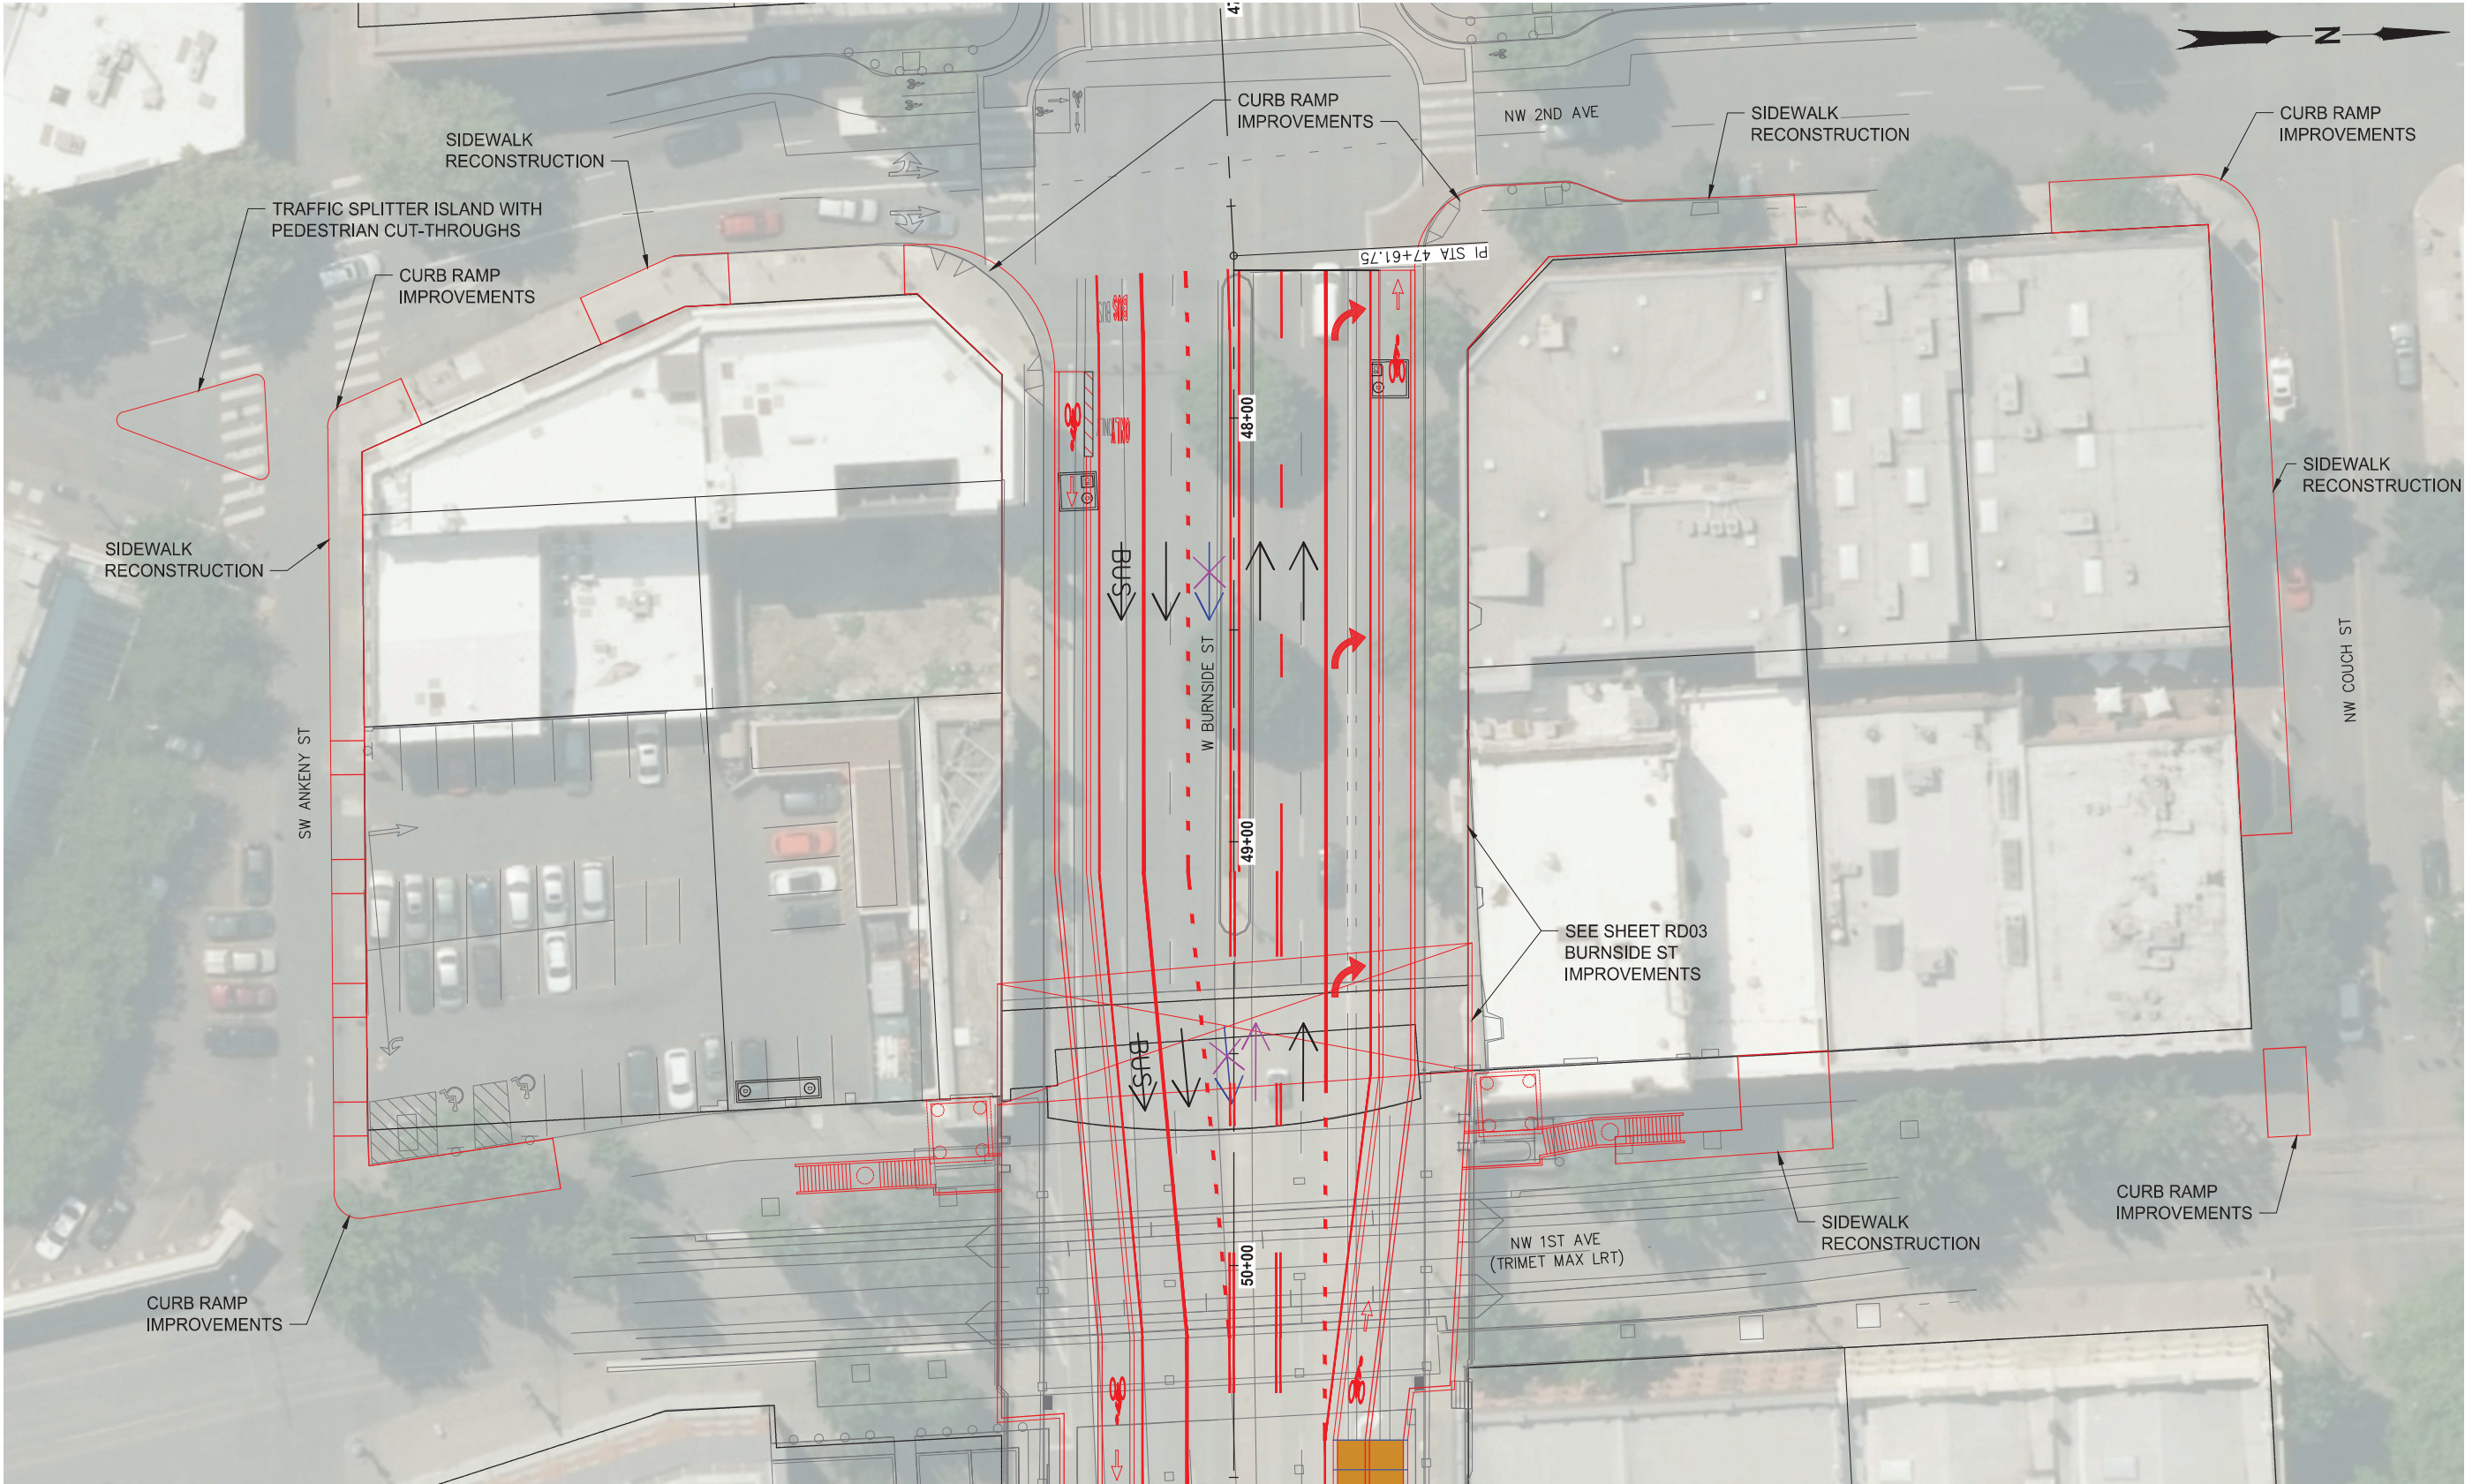


- LEGEND:
- ← ALL DAY TRAFFIC FLOW
 - ↙ AM PEAK TRAFFIC FLOW
 - PM PEAK & ALL OTHER TIMES TRAFFIC FLOW
 - ✕ AM PEAK LANE CLOSURE
 - ✕ PM PEAK & ALL OTHER TIMES LANE CLOSURE


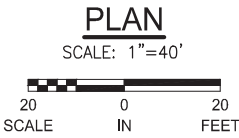


CONCEPTUAL PLANS
NOVEMBER 2021

Earthquake Ready Burnside Bridge		Replacement Movable Bridge (Bascule) with Refined Long-Span Arch Approach		MULTNOMAH COUNTY	
DESIGNED BY:		DRAFTED BY:		COUNTY ENGINEER	
NO. DATE:		NO. DATE:		NO. DATE:	
REVISIONS		REVISIONS		REVISIONS	
Sheet No. RD02		DATE: 11/2021		PROJECT NO.:	

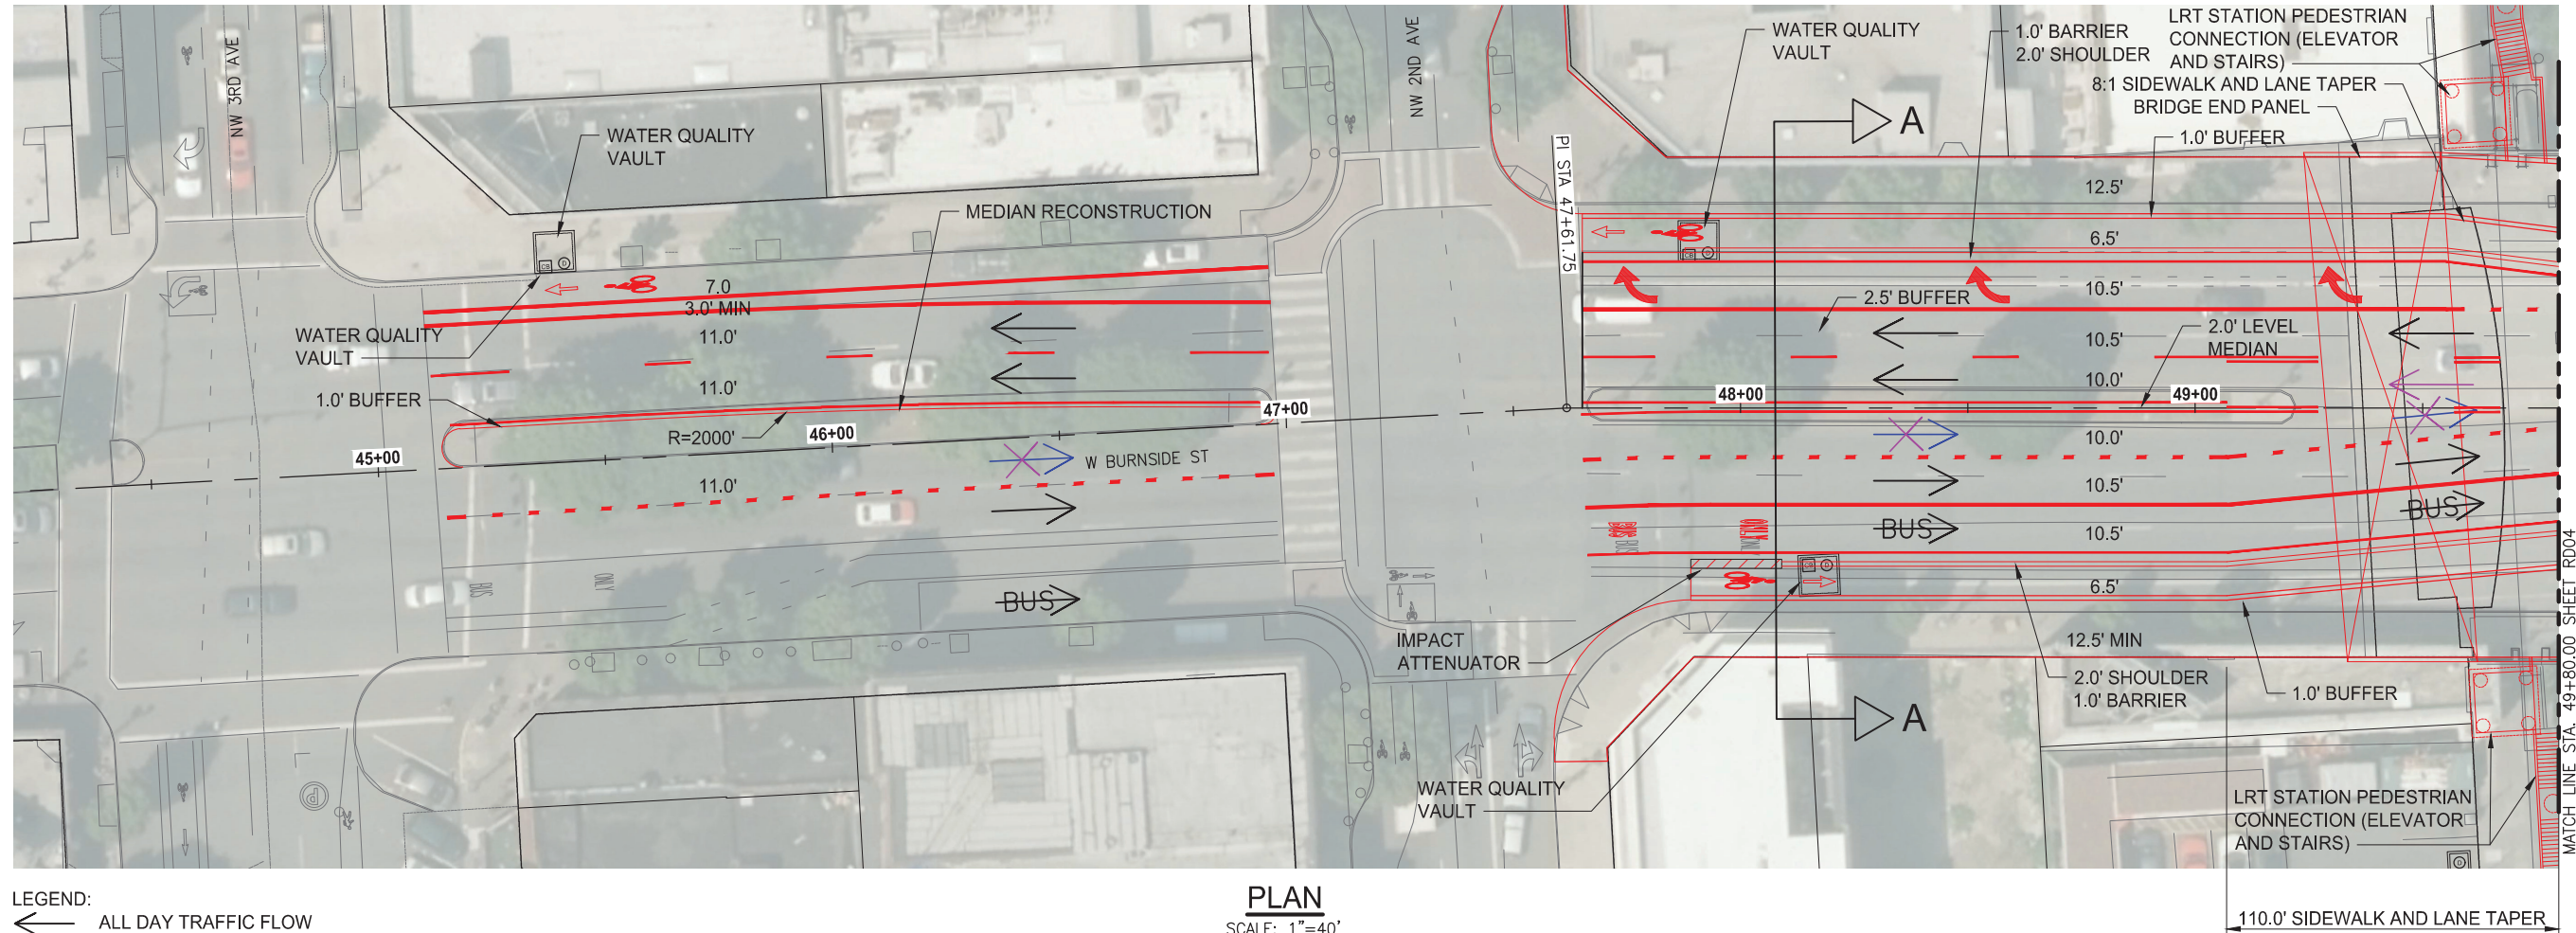

- LEGEND:
- ← ALL DAY TRAFFIC FLOW
 - ↙ AM PEAK TRAFFIC FLOW
 - PM PEAK & ALL OTHER TIMES TRAFFIC FLOW
 - ✕ AM PEAK LANE CLOSURE
 - ✕ PM PEAK & ALL OTHER TIMES LANE CLOSURE

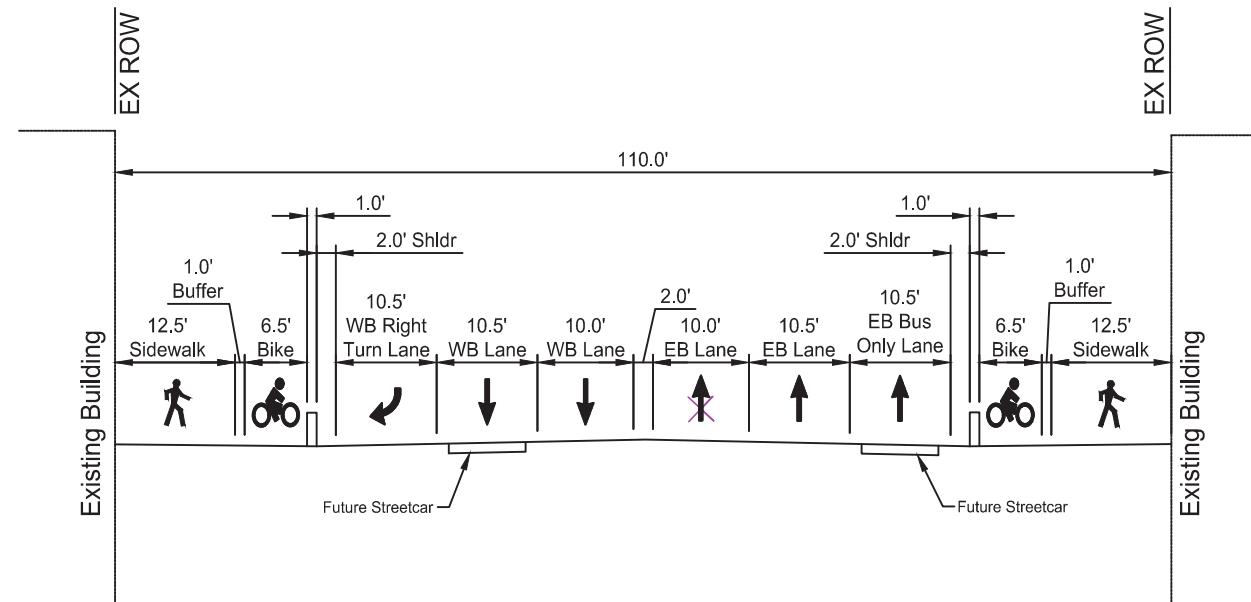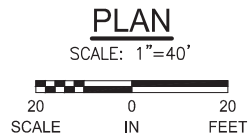

TYPICAL SECTION A
WEST APPROACH ON FILL
LOOKING EAST - NO SCALE

CONCEPTUAL PLANS
NOVEMBER 2021

Earthquake Ready Burnside Bridge

Replacement Movable Bridge (Bascule) with
Refined Long-Span Arch Approach

MULTNOMAH COUNTY

DATE: 11/2021 PROJECT NO.:

MULTNOMAH COUNTY

DEPARTMENT OF COMMUNITY SERVICES

TRANSPORTATION DIVISION

1620 S.E. 190th AVE. PORTLAND, ORE. 97233-5999

COUNTY ENGINEER

DESIGNED BY: -


DRAFTED BY: -

CHECKED BY: -



REVISIONS

NO.	DATE:

Sheet No. RD03

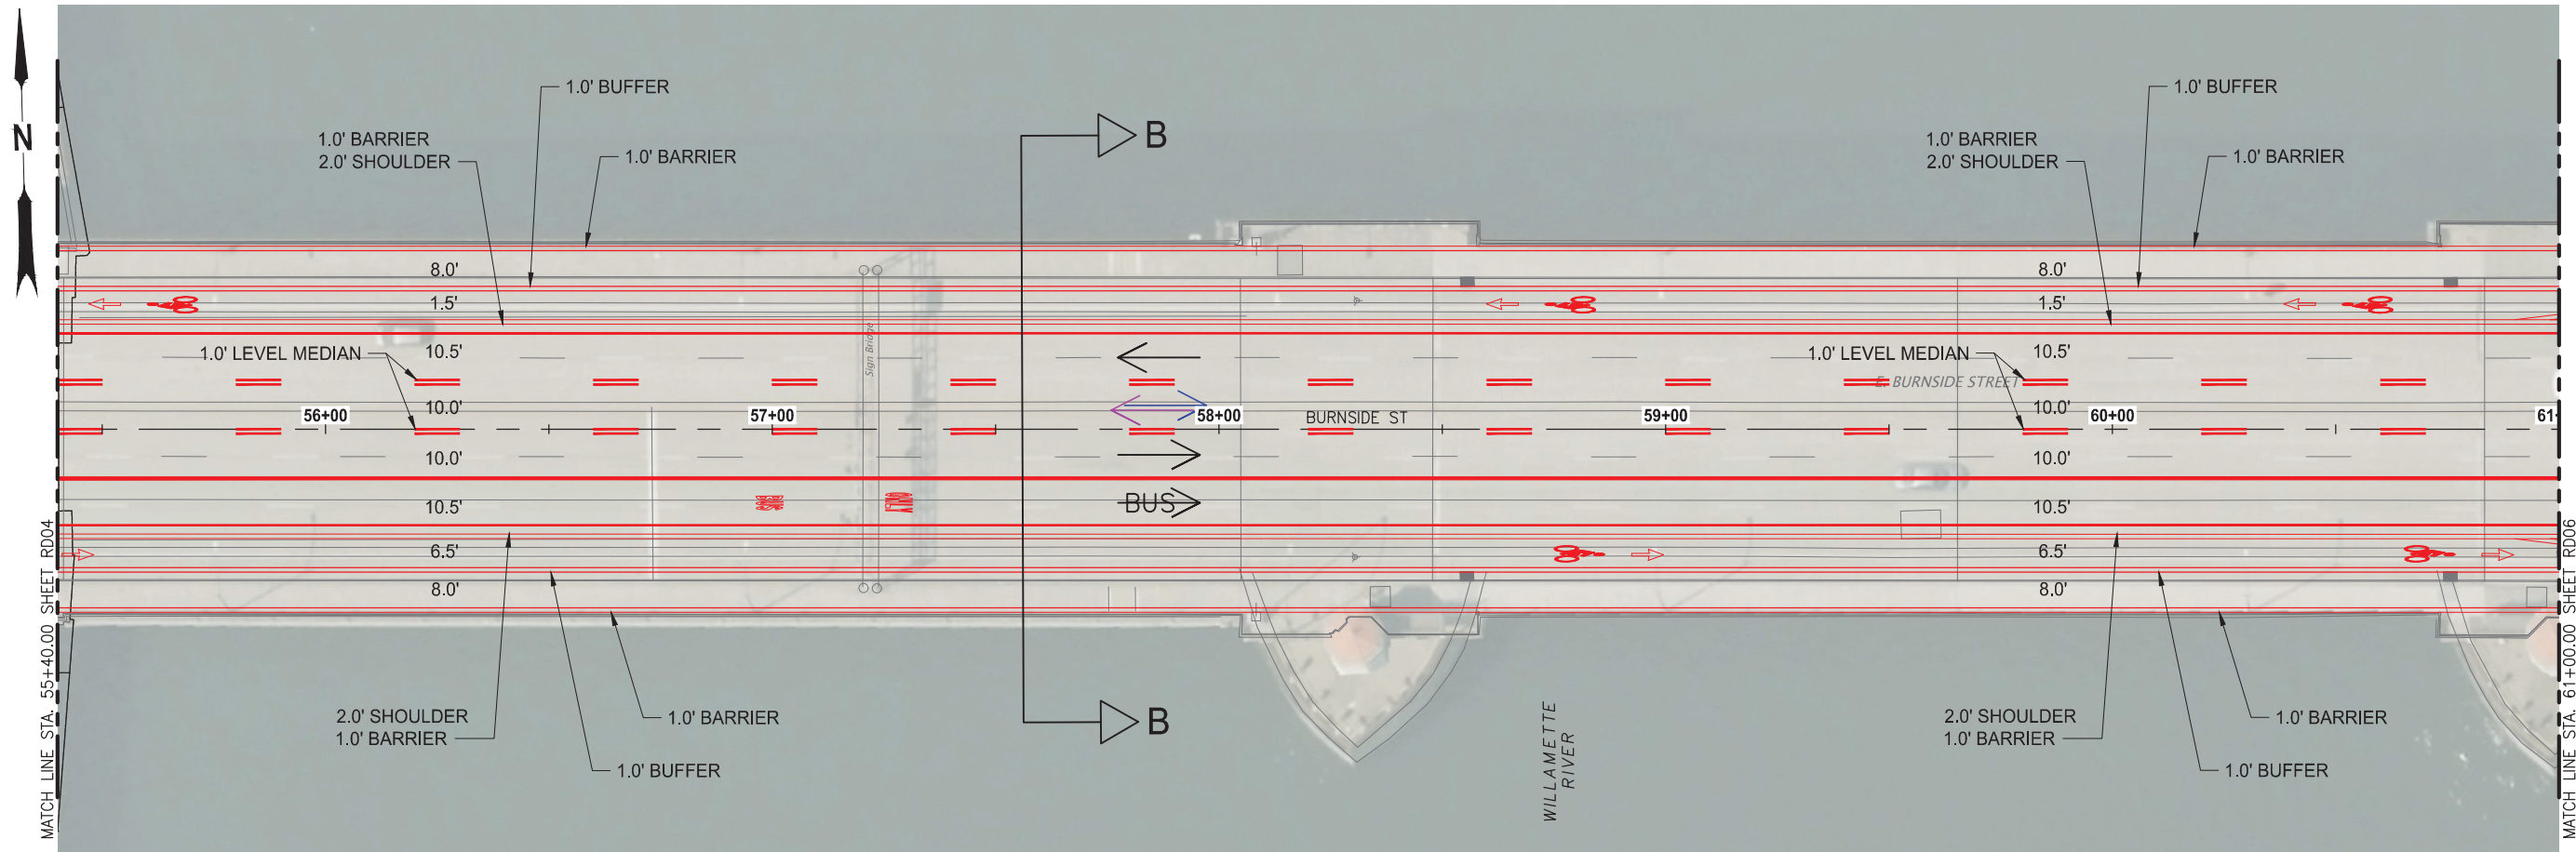


- LEGEND:
- ← ALL DAY TRAFFIC FLOW
 - ← AM PEAK TRAFFIC FLOW
 - PM PEAK & ALL OTHER TIMES TRAFFIC FLOW
 - ✕ AM PEAK LANE CLOSURE
 - ✕ PM PEAK & ALL OTHER TIMES LANE CLOSURE

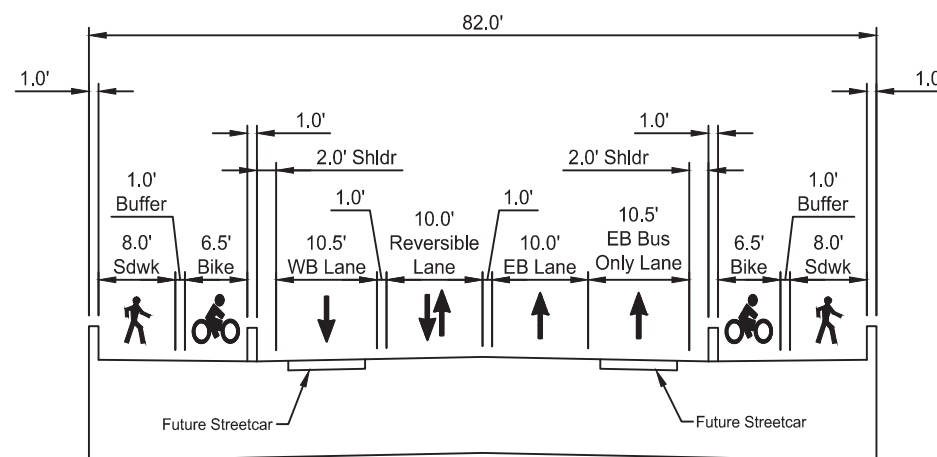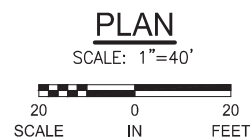



TYPICAL SECTION B
WEST CONVENTIONAL BRIDGE SPANS
AND MOVEABLE SPAN
LOOKING EAST - NO SCALE

CONCEPTUAL PLANS
NOVEMBER 2021

<p style="text-align: center;">MULTNOMAH COUNTY DEPARTMENT OF COMMUNITY SERVICES TRANSPORTATION DIVISION 1620 S.E. 190th AVE. PORTLAND, ORE. 97233-5999</p>		<p style="text-align: center;">MULTNOMAH COUNTY COUNTY ENGINEER</p>	
<p style="text-align: center;">Earthquake Ready Burnside Bridge Replacement Movable Bridge (Bascule) with Refined Long-Span Arch Approach</p>		<p style="text-align: center;">DATE: 11/2021 PROJECT NO.:</p>	
DESIGNED BY:		NO. DATE:	
DRAFTED BY:			
CHECKED BY:			
REVISIONS		Sheet No. RD05	

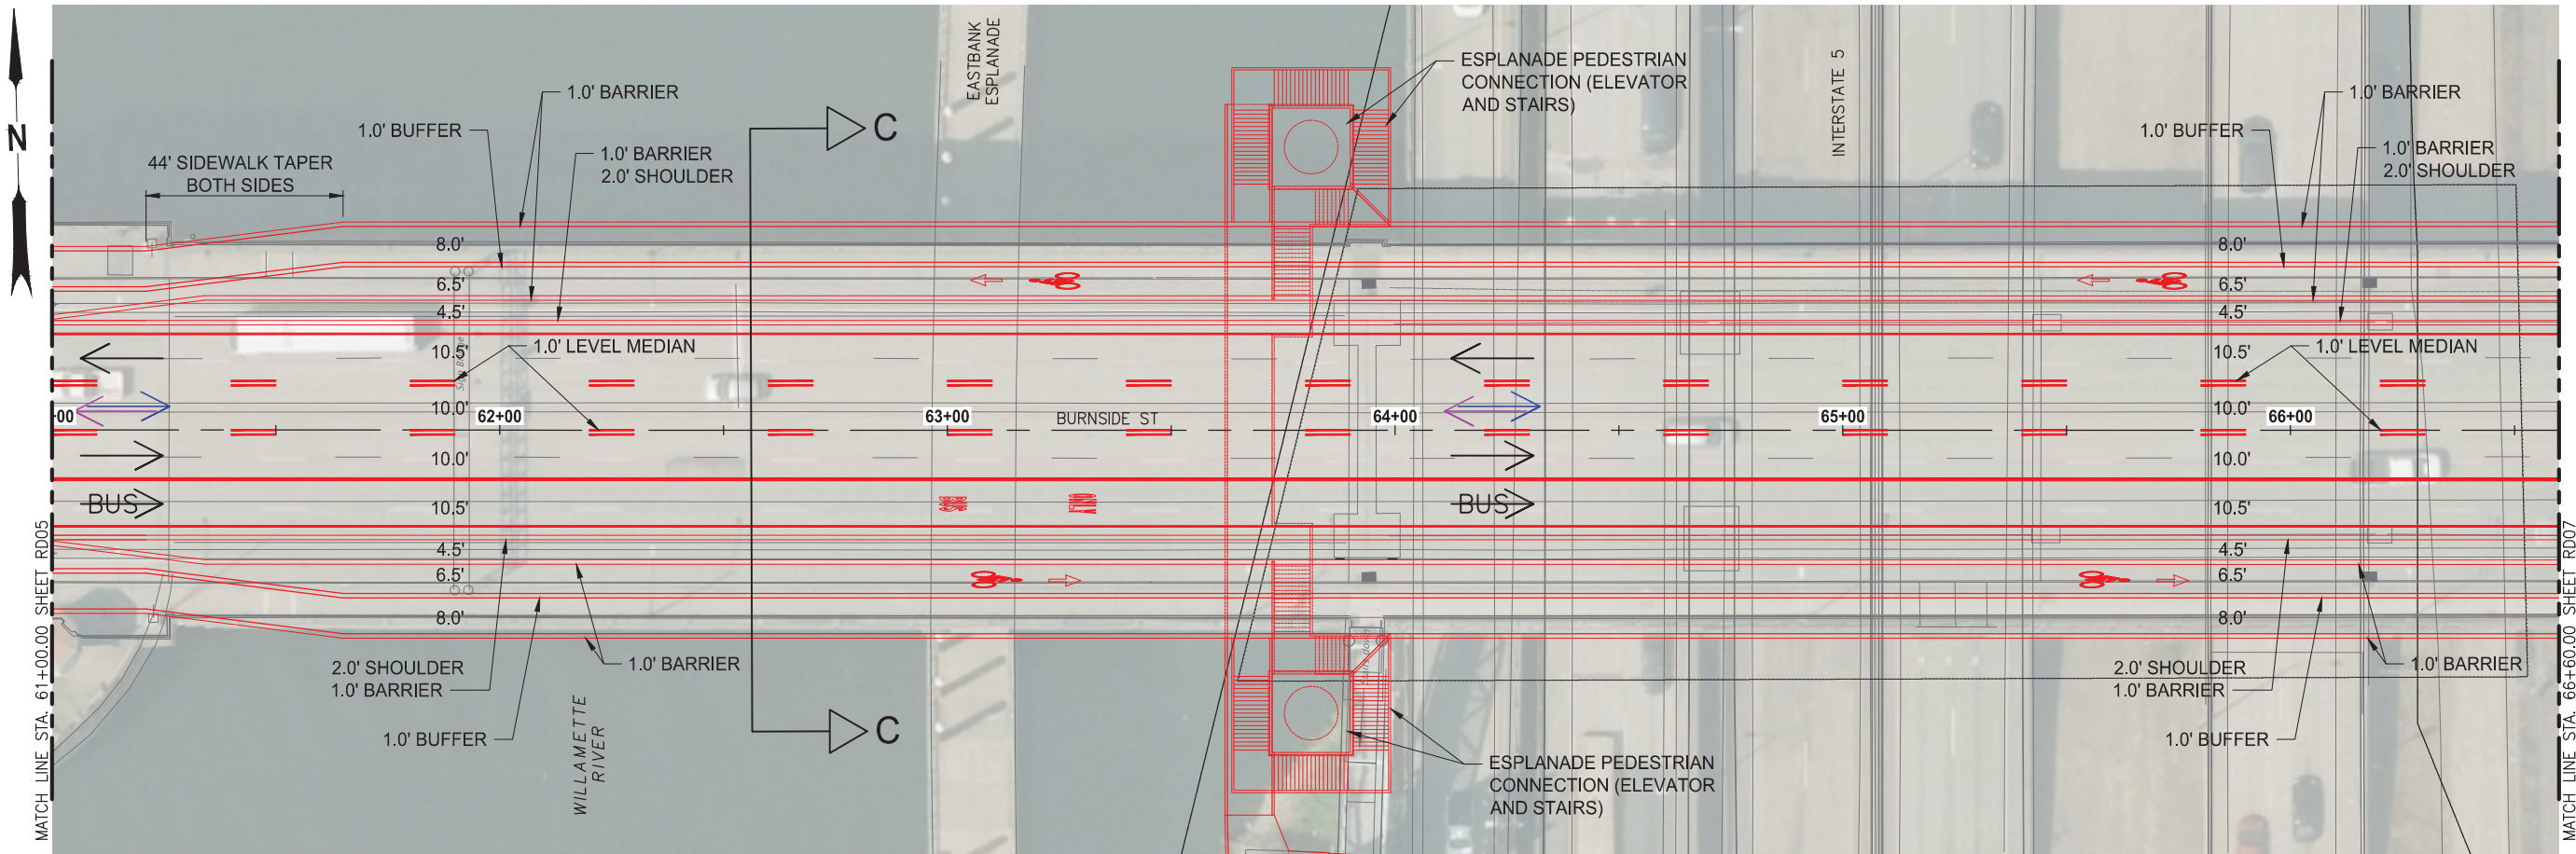


- LEGEND:
- ← ALL DAY TRAFFIC FLOW
 - ← AM PEAK TRAFFIC FLOW
 - PM PEAK & ALL OTHER TIMES TRAFFIC FLOW
 - ✕ AM PEAK LANE CLOSURE
 - ✕ PM PEAK & ALL OTHER TIMES LANE CLOSURE

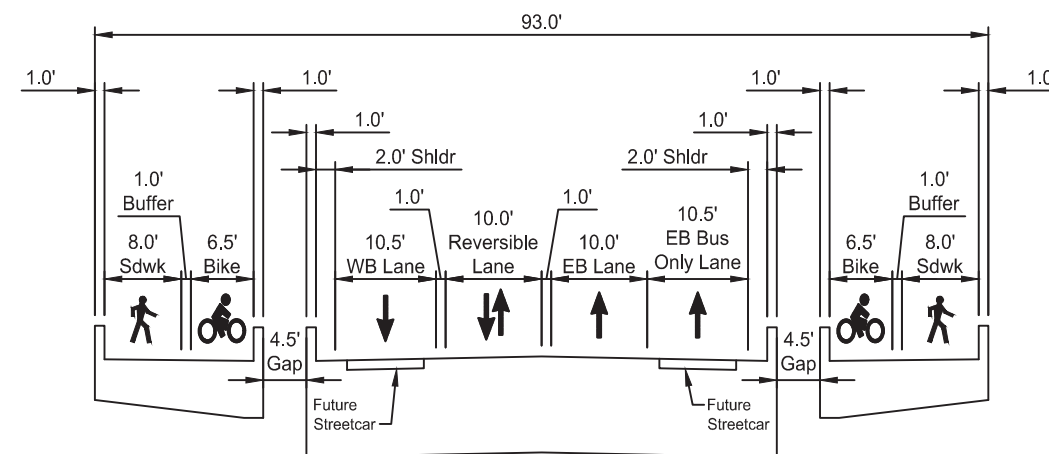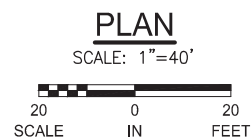



TYPICAL SECTION C
EAST TIED ARCH BRIDGE SPAN
LOOKING EAST - NO SCALE

CONCEPTUAL PLANS
NOVEMBER 2021


MULTNOMAH COUNTY DEPARTMENT OF COMMUNITY SERVICES TRANSPORTATION DIVISION 1620 S.E. 190th AVE. PORTLAND, ORE. 97233-5999		MULTNOMAH COUNTY COUNTY ENGINEER	
Earthquake Ready Burnside Bridge Replacement Movable Bridge (Bascule) with Refined Long-Span Arch Approach		DATE: 11/2021 PROJECT NO.:	
DESIGNED BY:		NO. DATE:	
DRAFTED BY:			
CHECKED BY:			
REVISIONS		Sheet No. RD06	

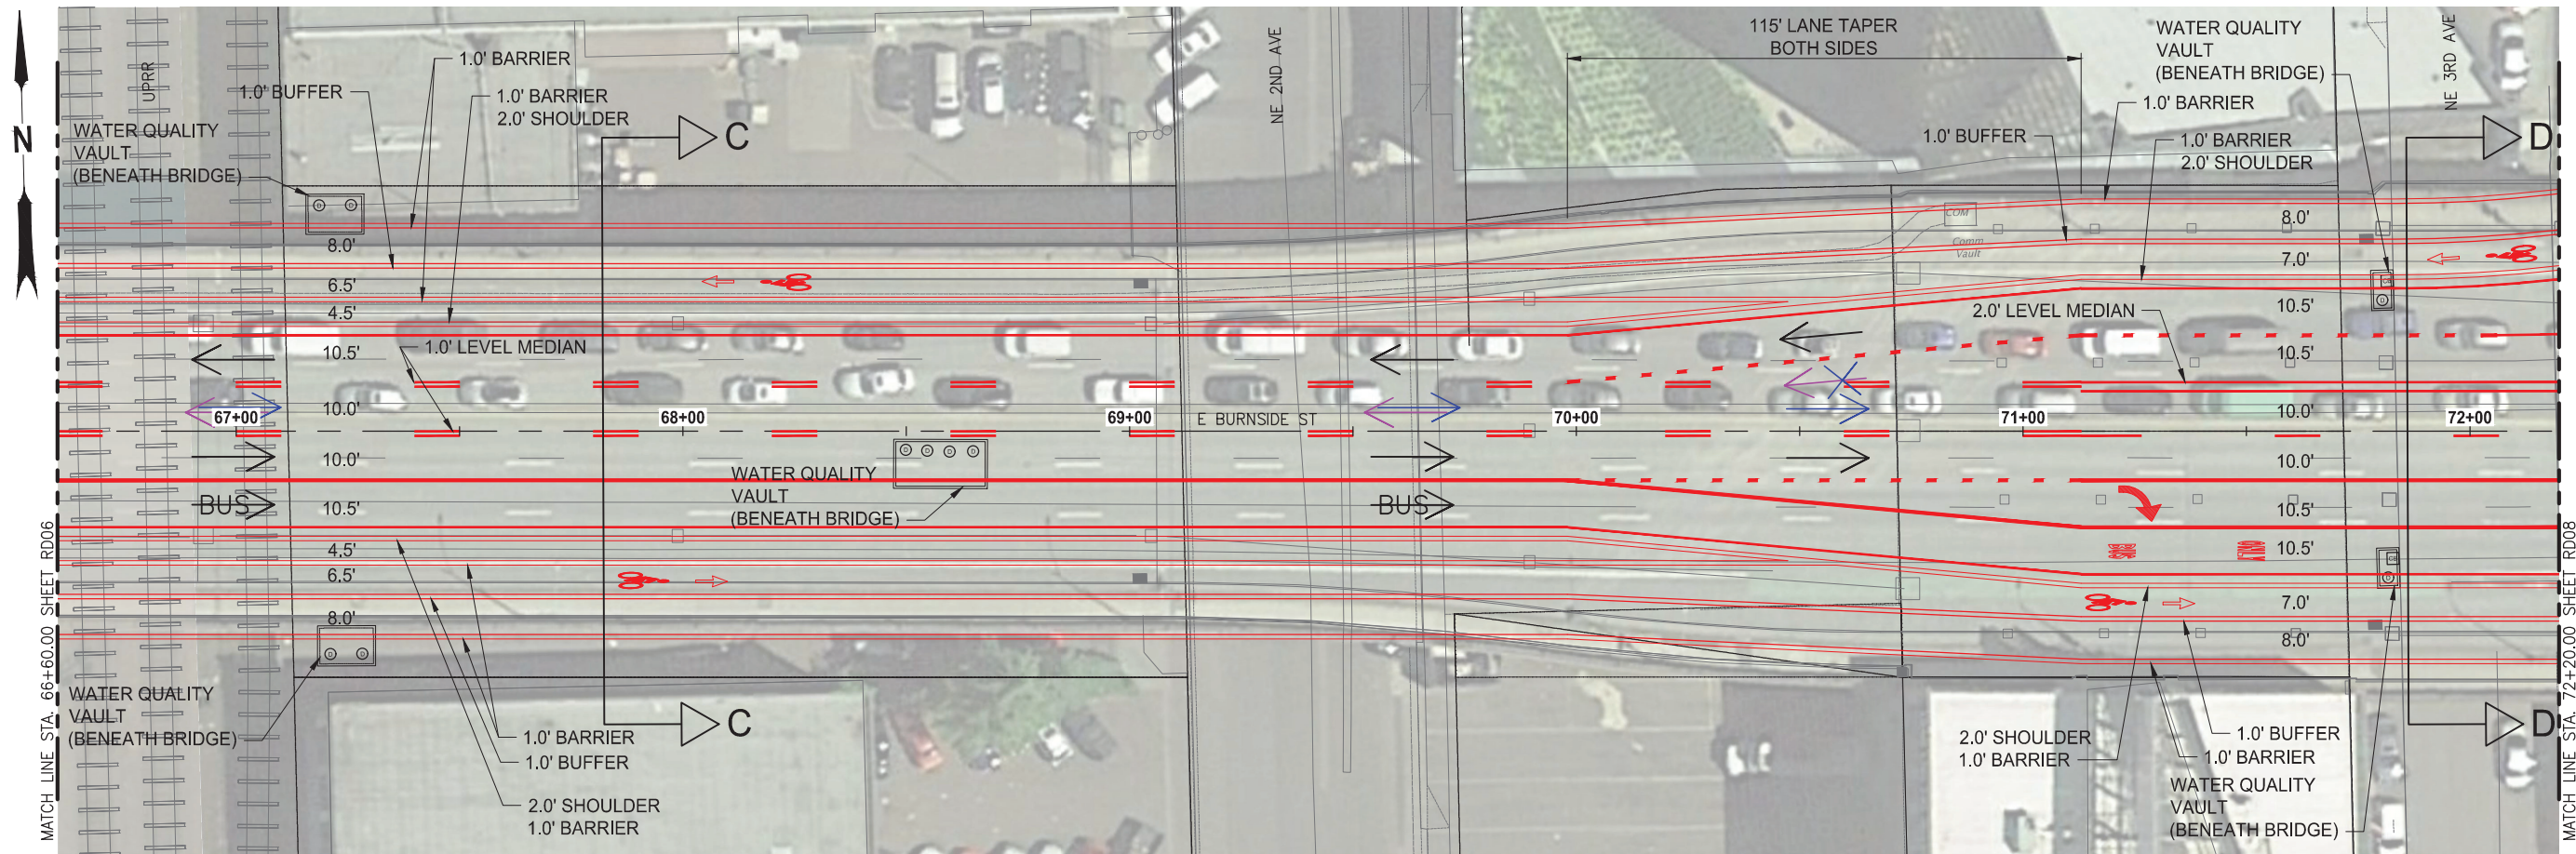

- LEGEND:**
- ← ALL DAY TRAFFIC FLOW
 - ↔ AM PEAK TRAFFIC FLOW
 - PM PEAK & ALL OTHER TIMES TRAFFIC FLOW
 - ✕ AM PEAK LANE CLOSURE
 - ✕ PM PEAK & ALL OTHER TIMES LANE CLOSURE

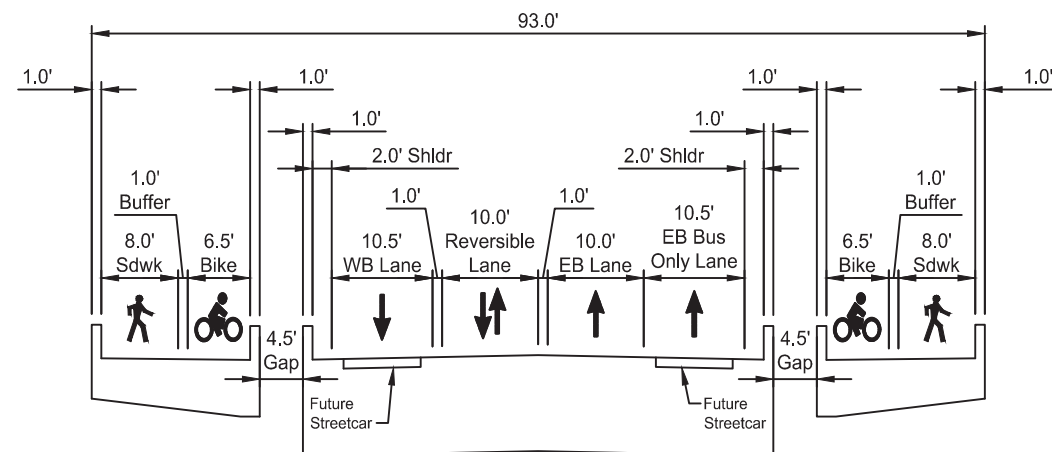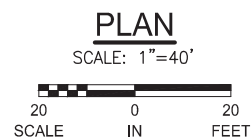

TYPICAL SECTION C
EAST TIED ARCH BRIDGE SPAN
LOOKING EAST - NO SCALE

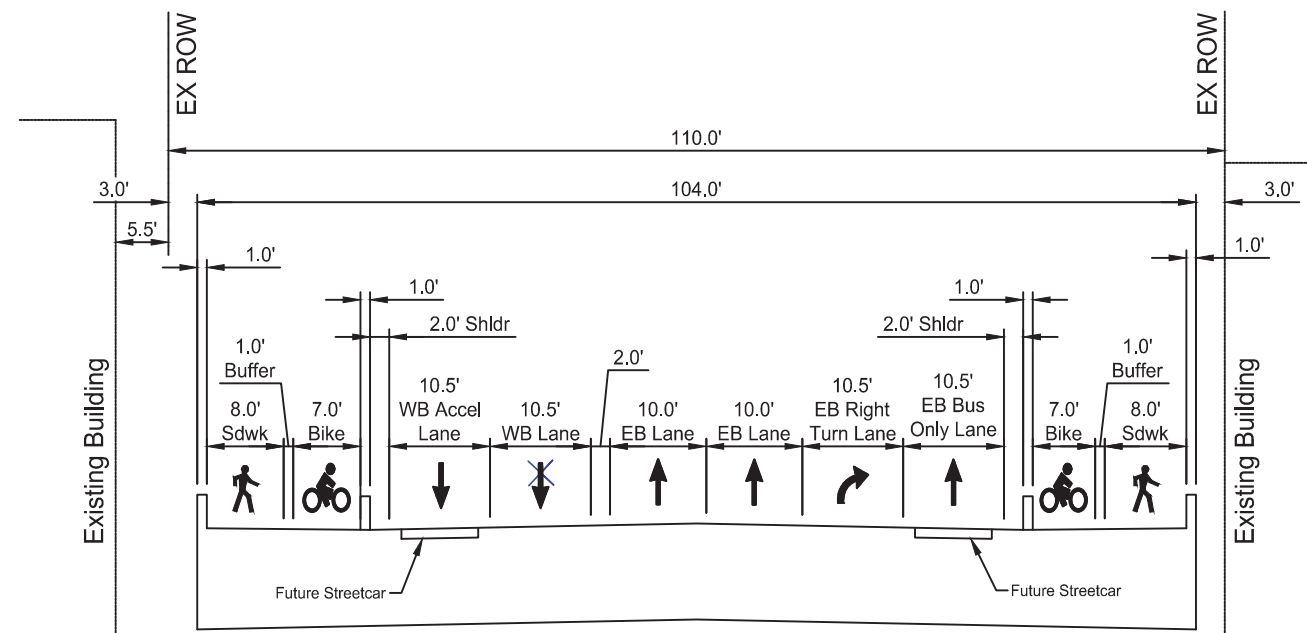

TYPICAL SECTION D
EAST CONVENTIONAL BRIDGE SPAN
LOOKING EAST - NO SCALE

CONCEPTUAL PLANS
NOVEMBER 2021

MULTNOMAH COUNTY
DEPARTMENT OF COMMUNITY SERVICES
TRANSPORTATION DIVISION
1620 S.E. 190th AVE. PORTLAND, ORE. 97233-5999

Earthquake Ready Burnside Bridge
Replacement Movable Bridge (Bascule) with
Refined Long-Span Arch Approach

MULTNOMAH COUNTY

DESIGNED BY: _____

DRAFTED BY: _____

CHECKED BY: _____

PROJECT NO.: _____



DATE: 11/2021

COUNTY ENGINEER


NO. DATE:

--	--	--	--

Sheet No. **RD07**

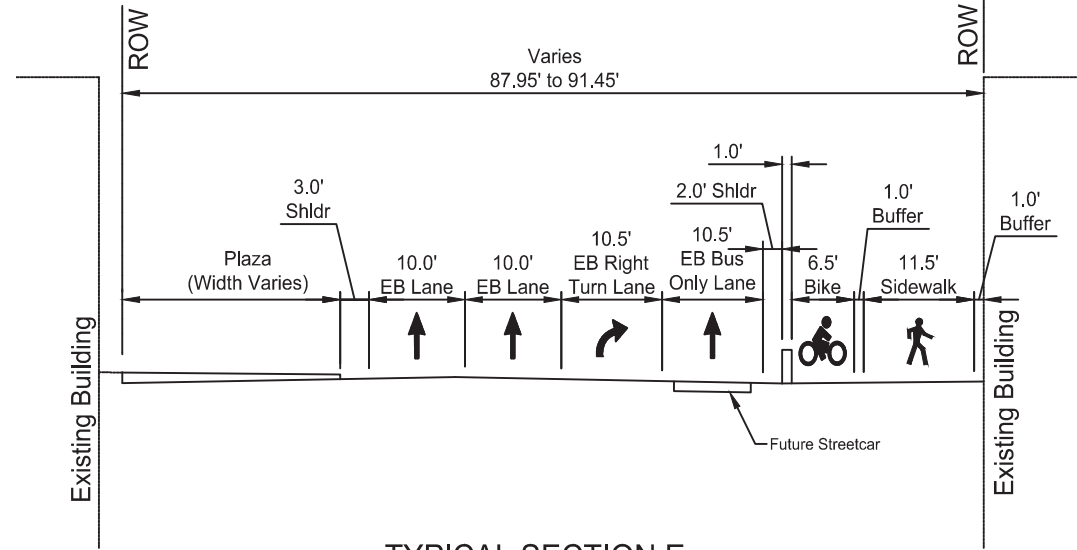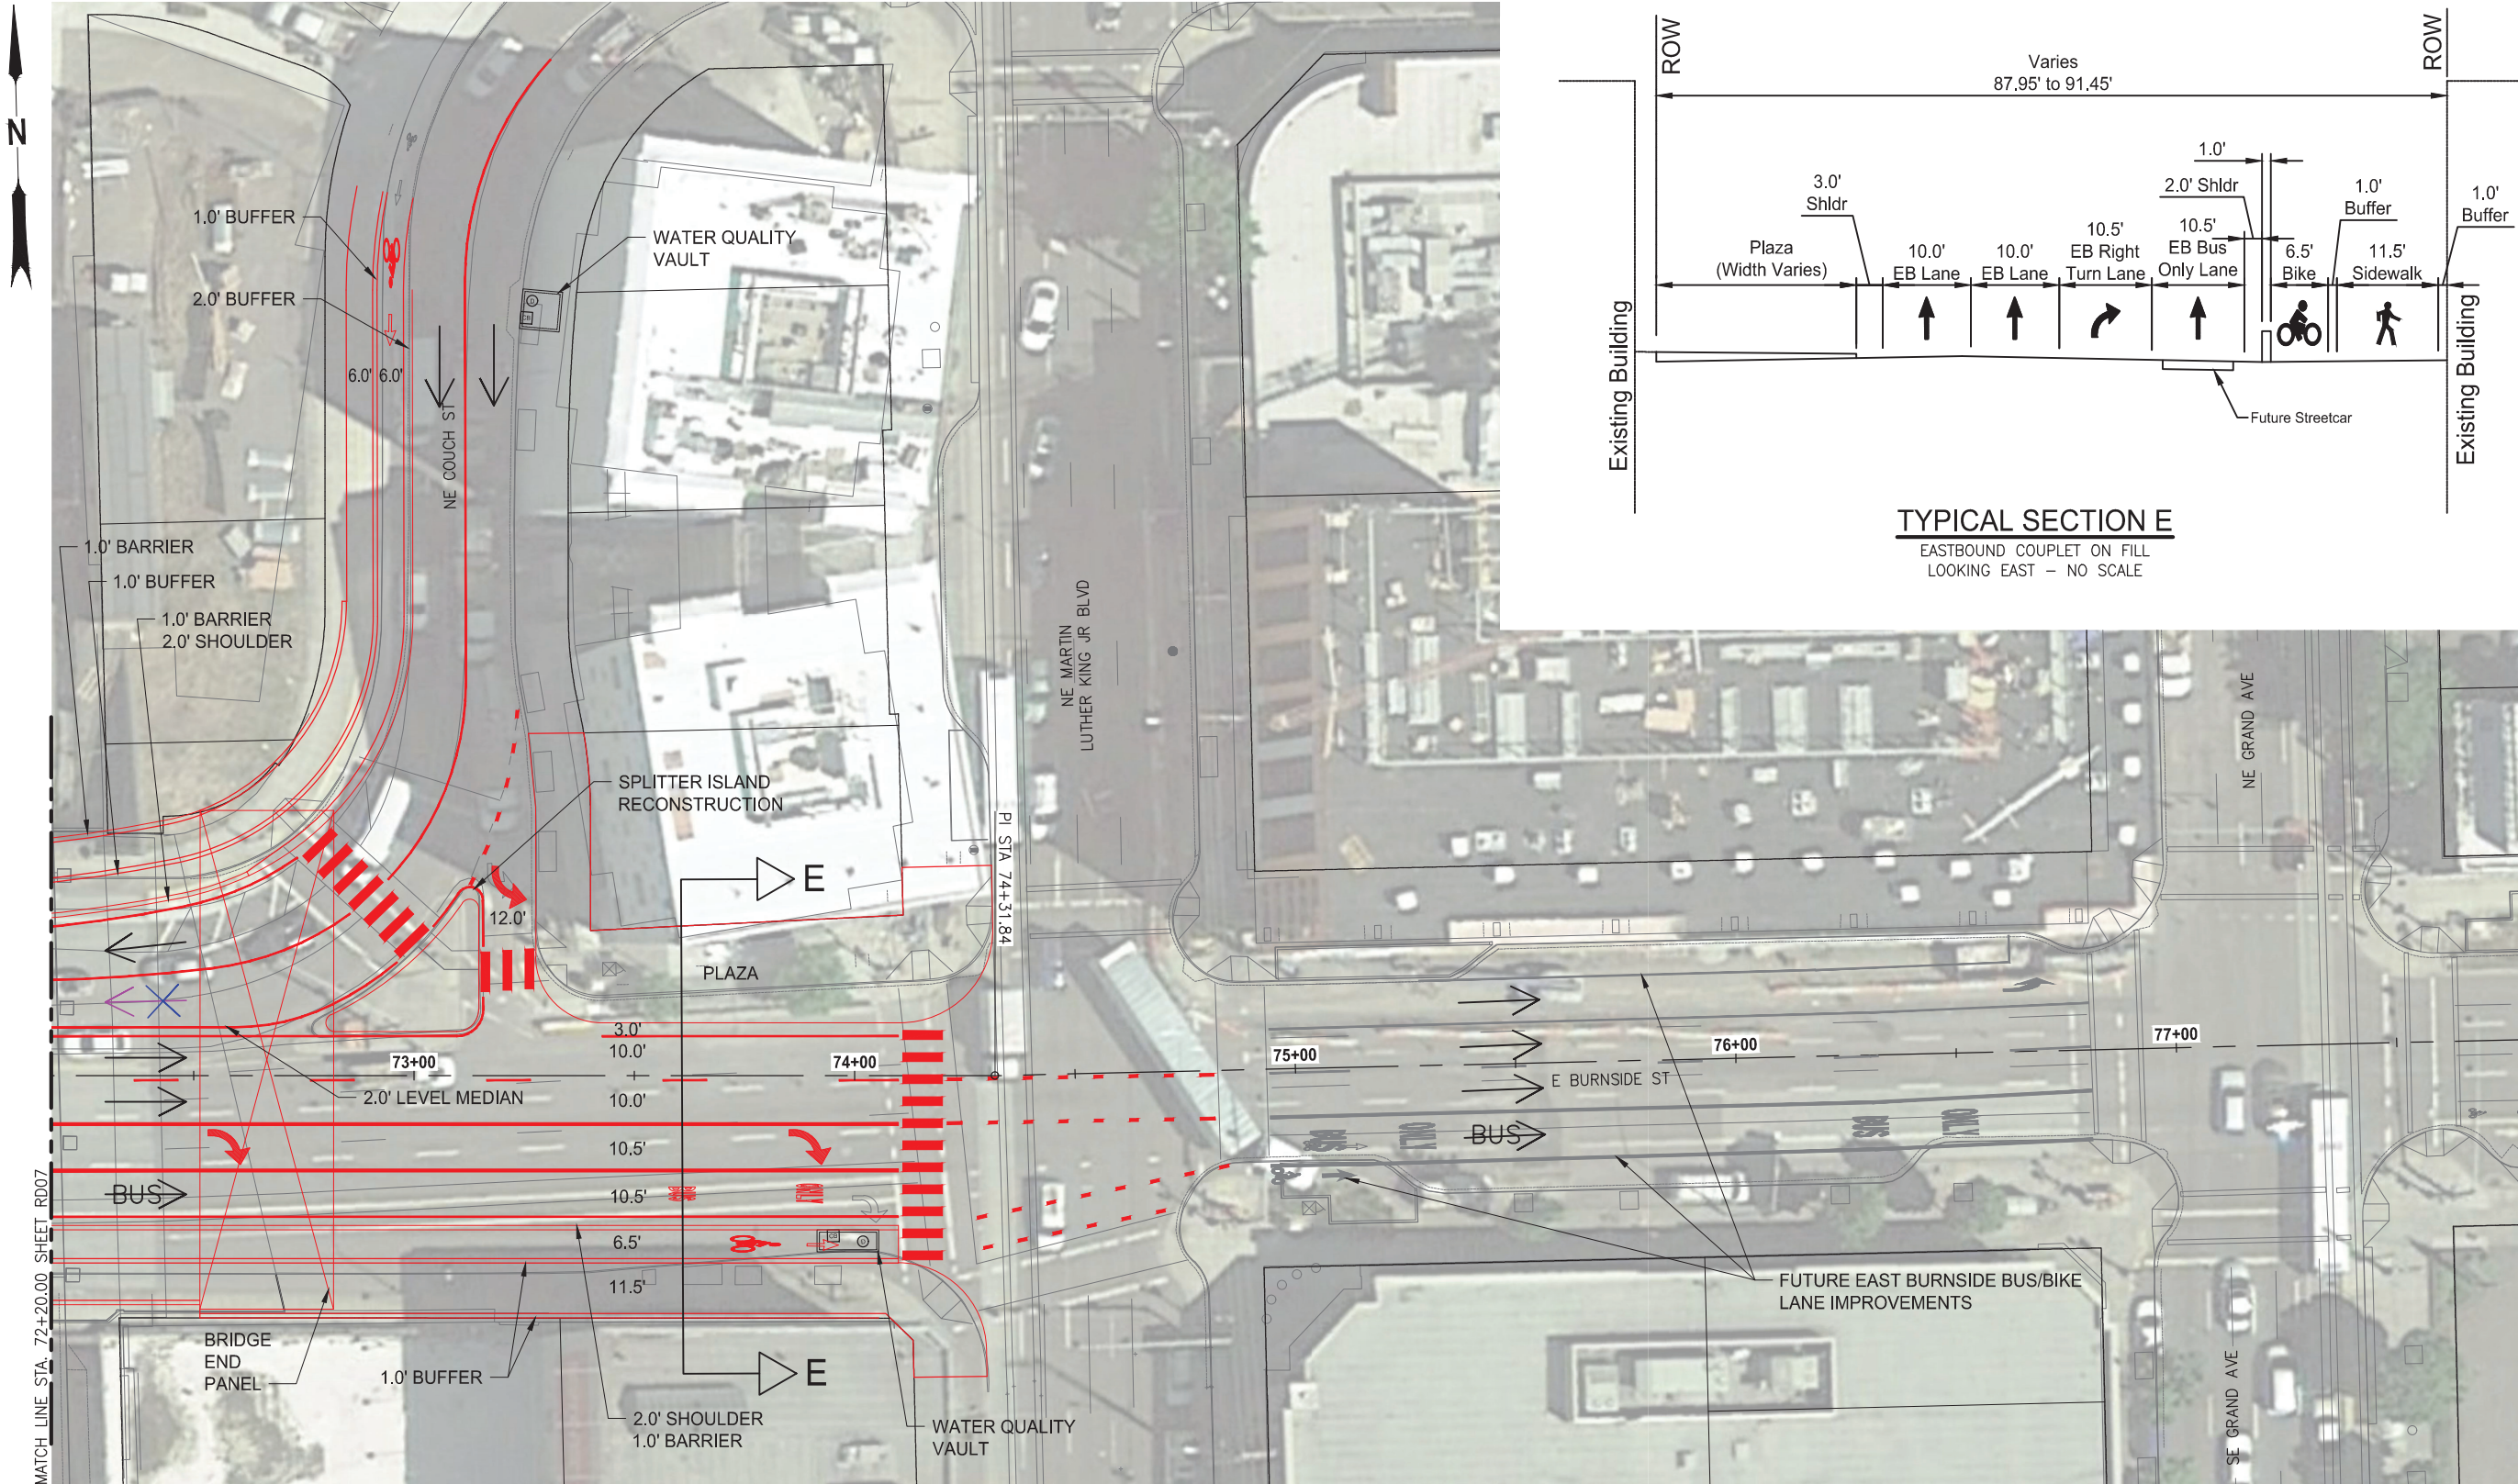

- LEGEND:
- ALL DAY TRAFFIC FLOW
 - AM PEAK TRAFFIC FLOW
 - PM PEAK & ALL OTHER TIMES TRAFFIC FLOW
 - AM PEAK LANE CLOSURE
 - PM PEAK & ALL OTHER TIMES LANE CLOSURE

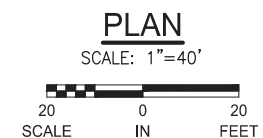

CONCEPTUAL PLANS
NOVEMBER 2021

Earthquake Ready Burnside Bridge

Replacement Movable Bridge (Bascule) with Refined Long-Span Arch Approach

MULTNOMAH COUNTY

DATE: 11/2021 PROJECT NO.:

MULTNOMAH COUNTY

DEPARTMENT OF COMMUNITY SERVICES

TRANSPORTATION DIVISION

1620 S.E. 190th AVE. PORTLAND, ORE. 97233-5999

COUNTY ENGINEER


REVISIONS	
NO.	DATE:

DESIGNED BY: -


DRAFTED BY: -

CHECKED BY: -

Sheet No. RD08

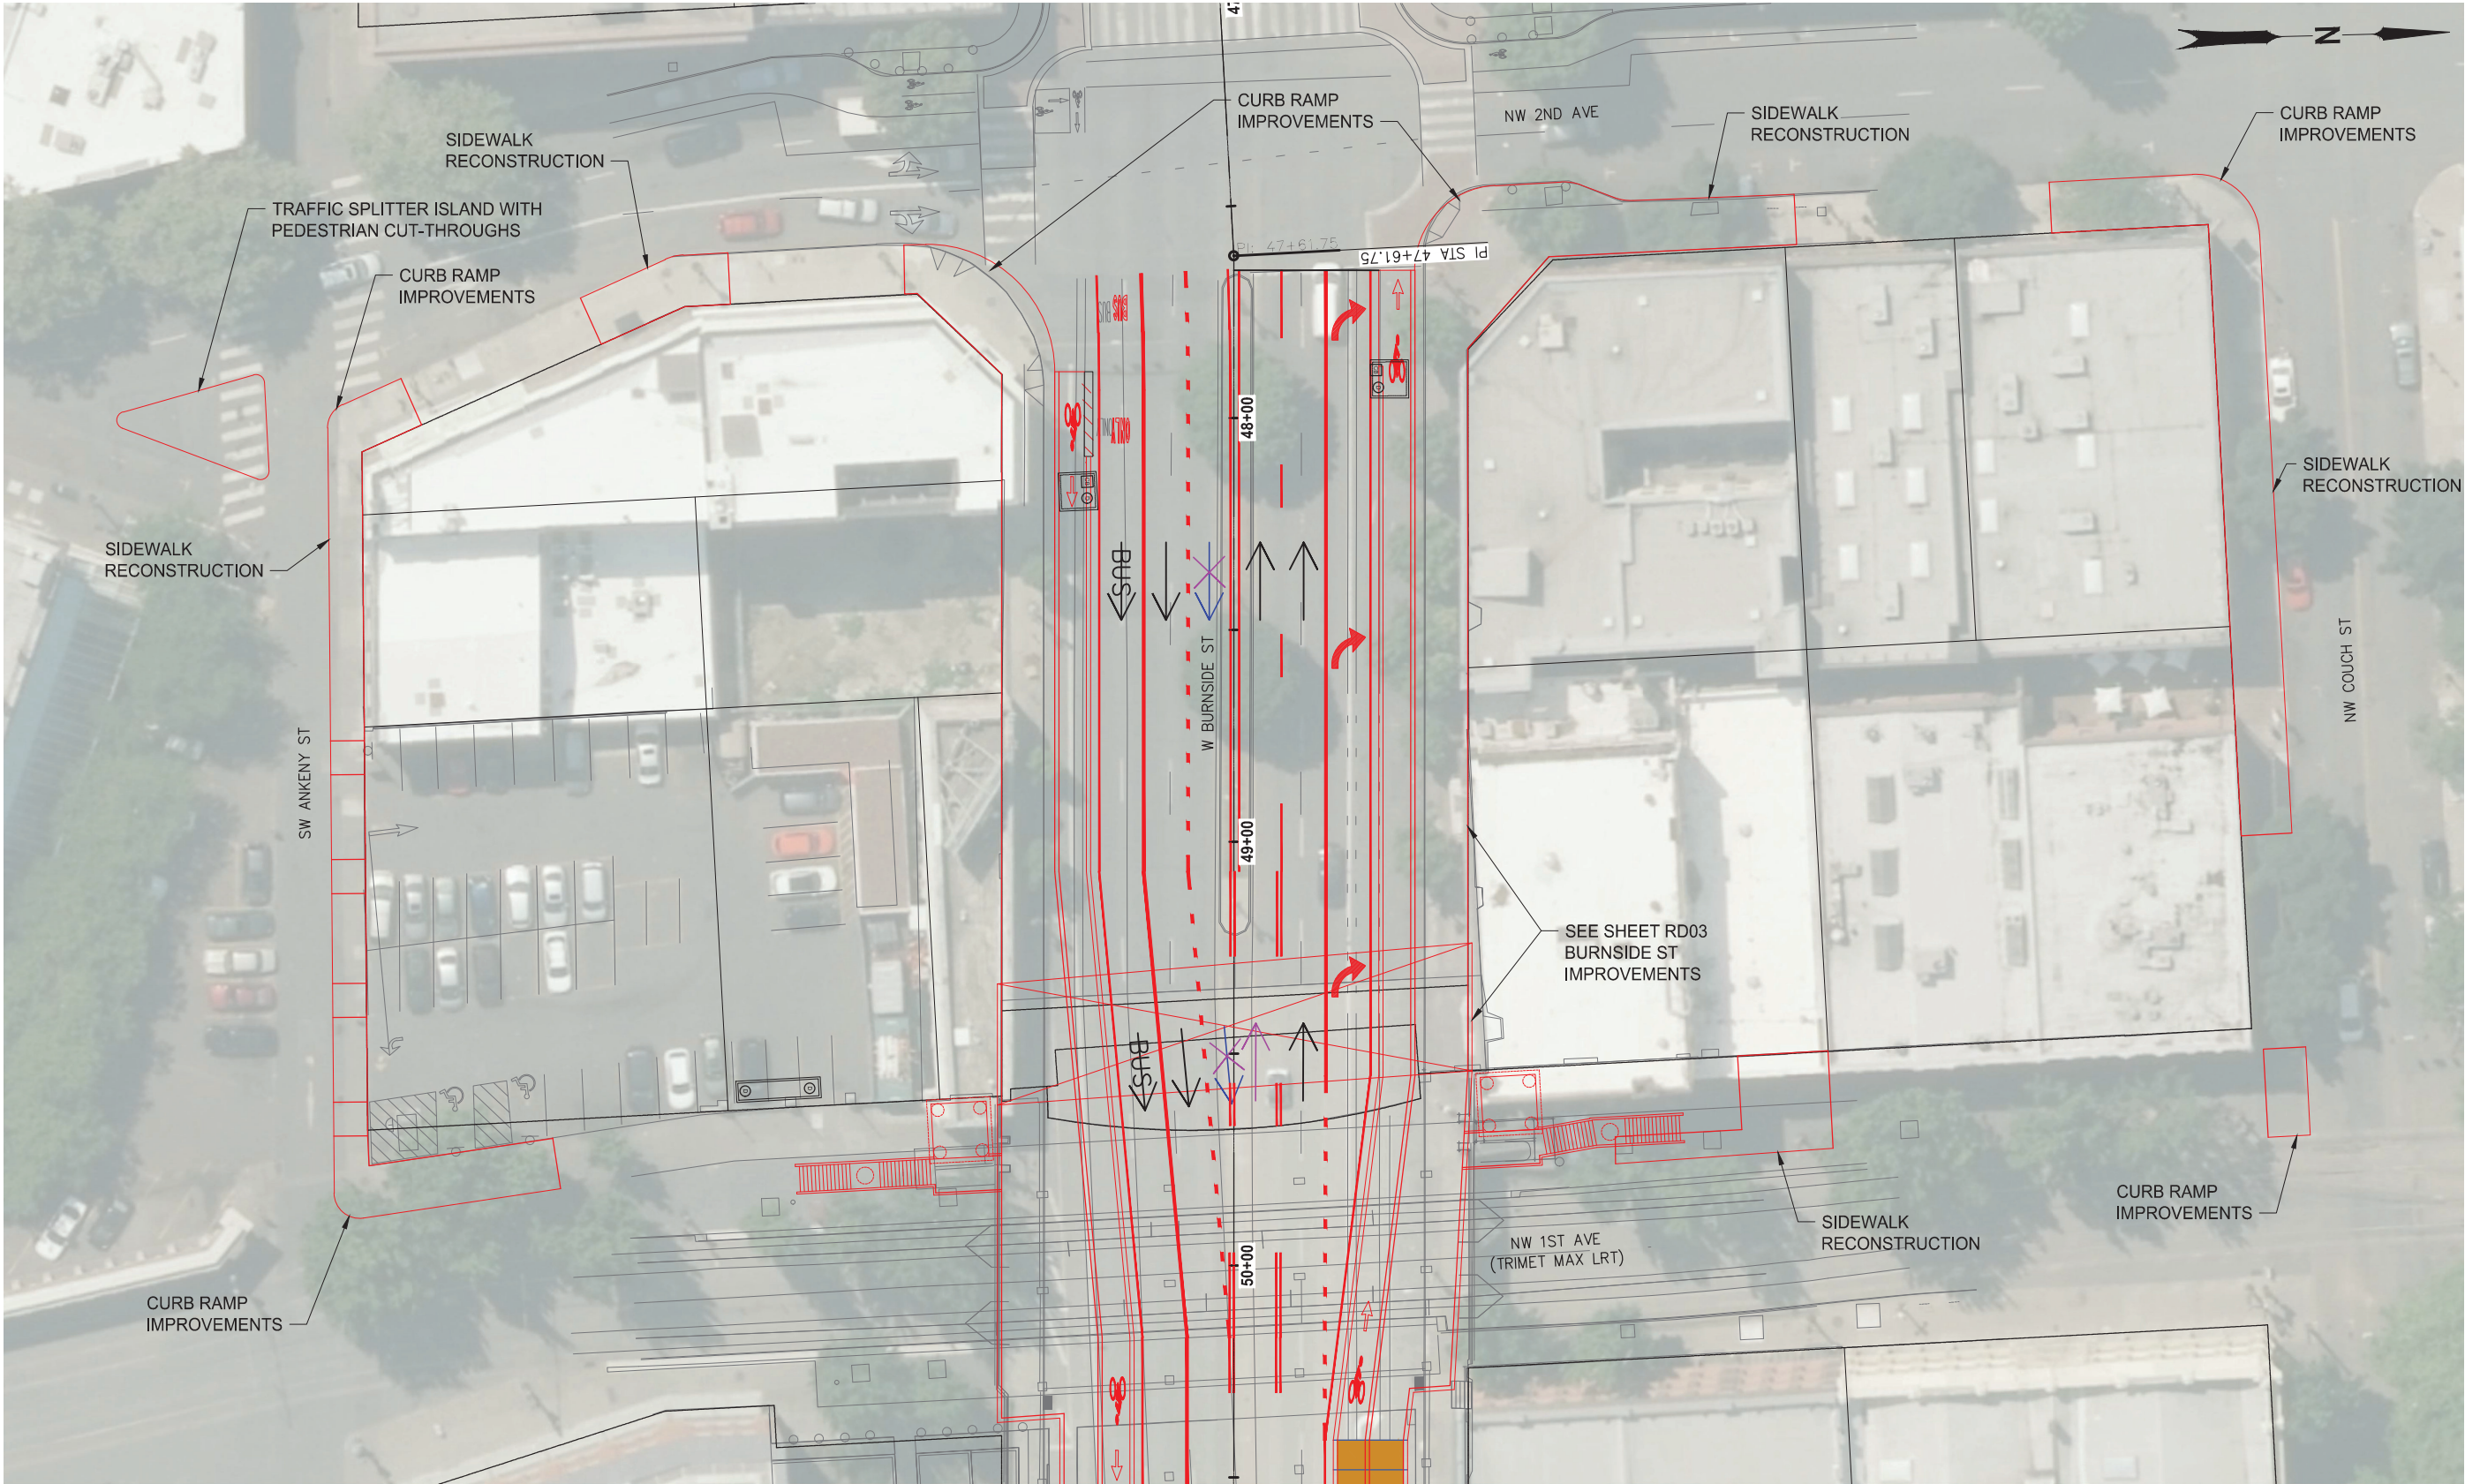


- LEGEND:
- ← ALL DAY TRAFFIC FLOW
 - ↖ AM PEAK TRAFFIC FLOW
 - PM PEAK & ALL OTHER TIMES TRAFFIC FLOW
 - ✕ AM PEAK LANE CLOSURE
 - ✕ PM PEAK & ALL OTHER TIMES LANE CLOSURE


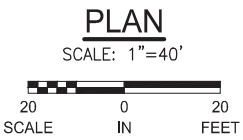


CONCEPTUAL PLANS
NOVEMBER 2021

Earthquake Ready Burnside Bridge		Replacement Movable Bridge (Lift) with Refined Long-Span Arch Approach		MULTNOMAH COUNTY	
DESIGNED BY:		DRAFTED BY:		COUNTY ENGINEER	
NO. DATE:		NO. DATE:		NO. DATE:	
REVISIONS		REVISIONS		REVISIONS	
Sheet No. RD02		DATE: 11/2021		PROJECT NO.:	

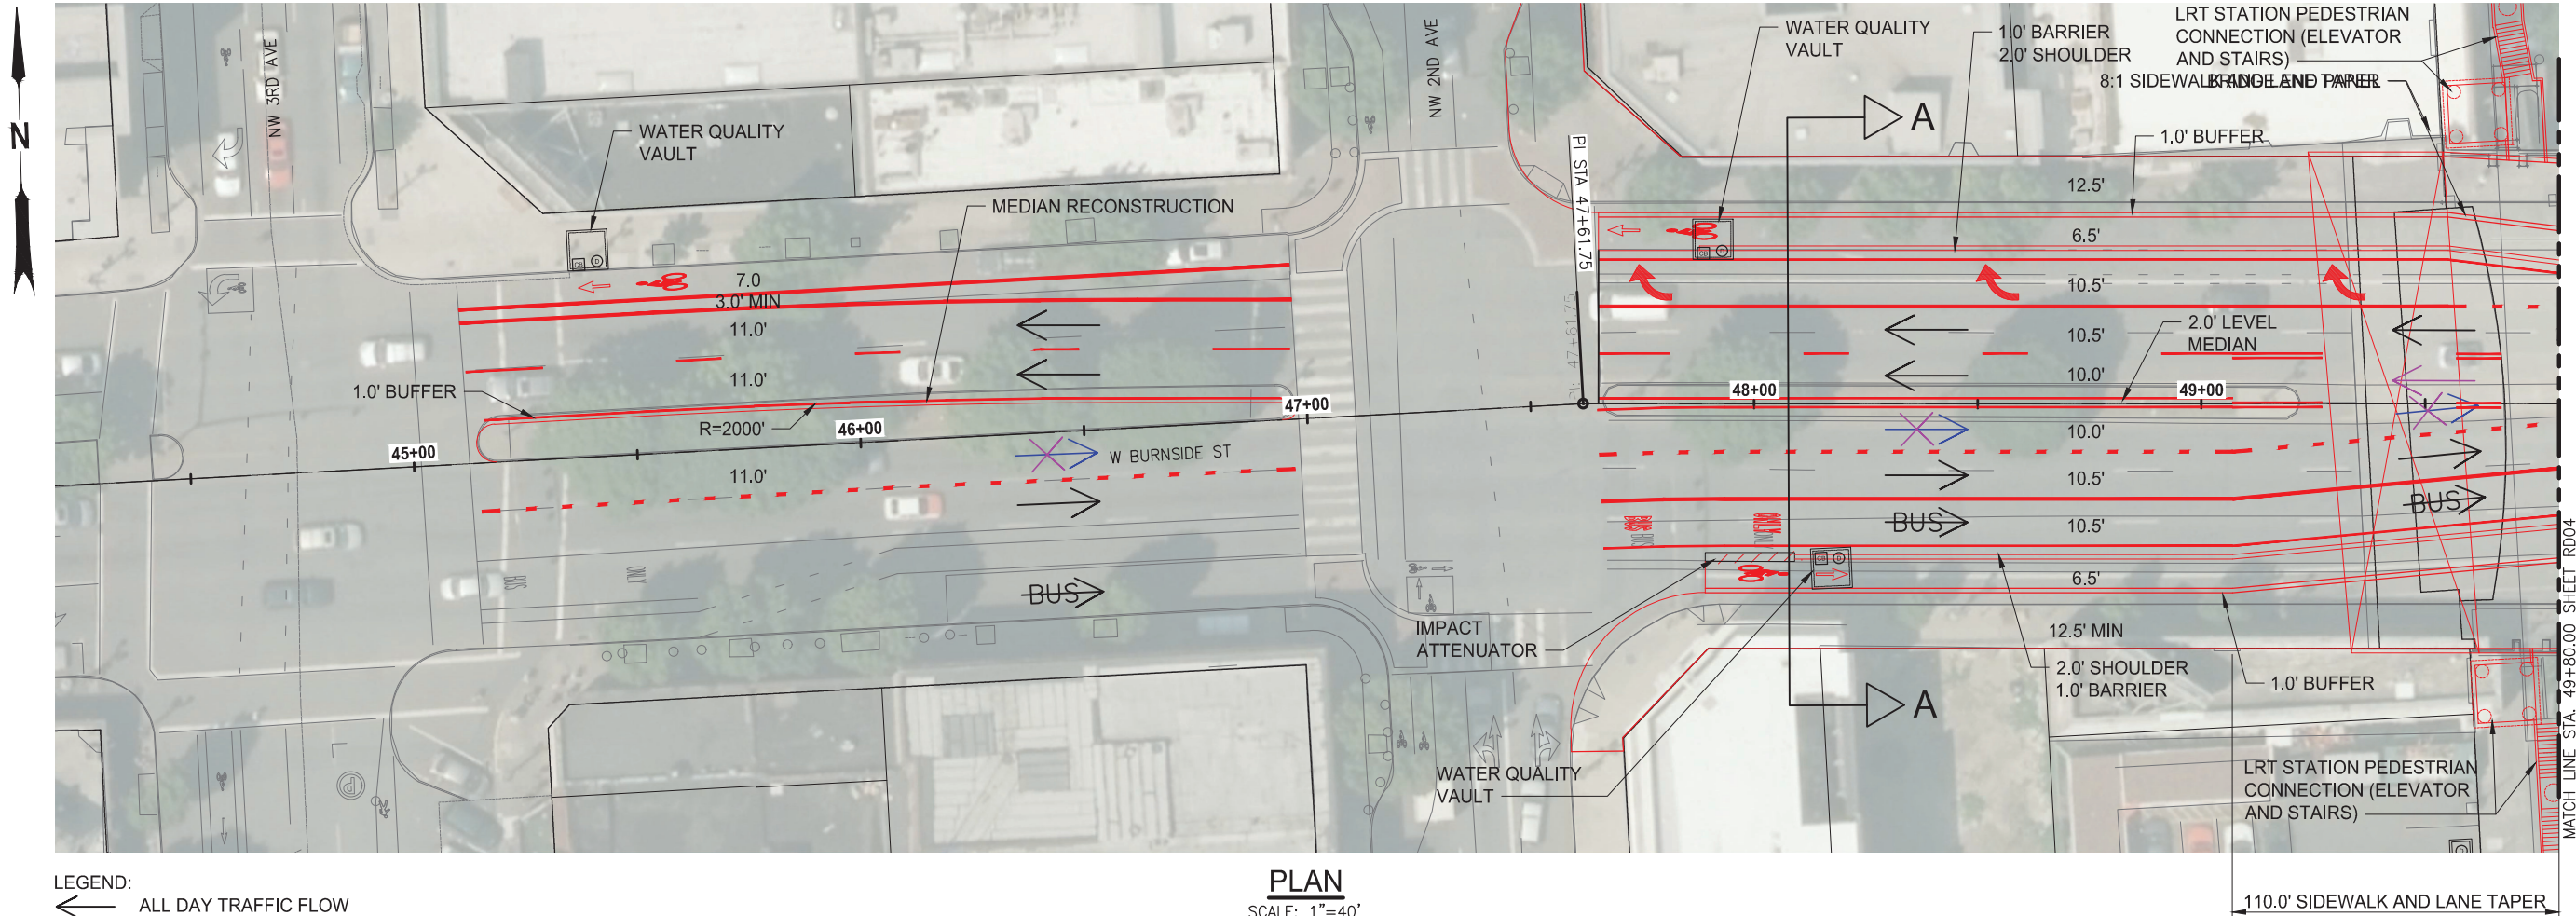

- LEGEND:
- ← ALL DAY TRAFFIC FLOW
 - ↙ AM PEAK TRAFFIC FLOW
 - PM PEAK & ALL OTHER TIMES TRAFFIC FLOW
 - ✕ AM PEAK LANE CLOSURE
 - ✕ PM PEAK & ALL OTHER TIMES LANE CLOSURE

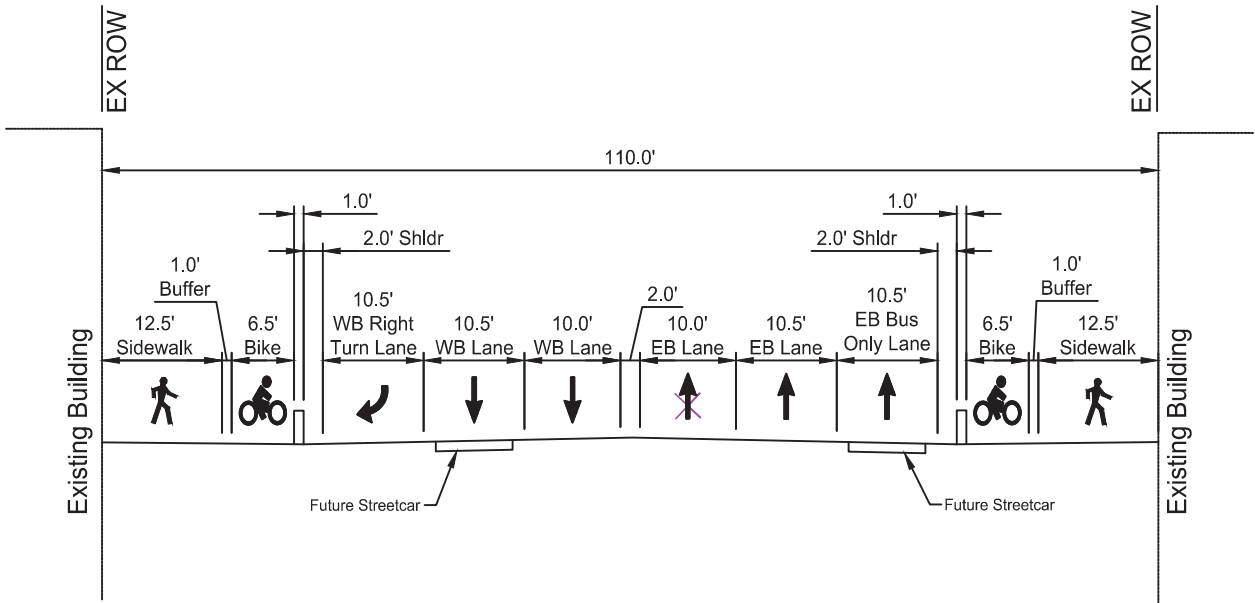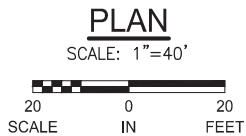

TYPICAL SECTION A

WEST APPROACH ON FILL
LOOKING EAST - NO SCALE

CONCEPTUAL PLANS
NOVEMBER 2021

Earthquake Ready Burnside Bridge

Replacement Movable Bridge (Lift) with
Refined Long-Span Arch Approach

MULTNOMAH COUNTY

DATE: 11/2021 PROJECT NO.:

MULTNOMAH COUNTY

DEPARTMENT OF COMMUNITY SERVICES

TRANSPORTATION DIVISION

1620 S.E. 190th AVE. PORTLAND, ORE. 97233-5999

COUNTY ENGINEER

DESIGNED BY: -


DRAFTED BY: -

CHECKED BY: -



REVISIONS

NO.	DATE:

Sheet No. RD03

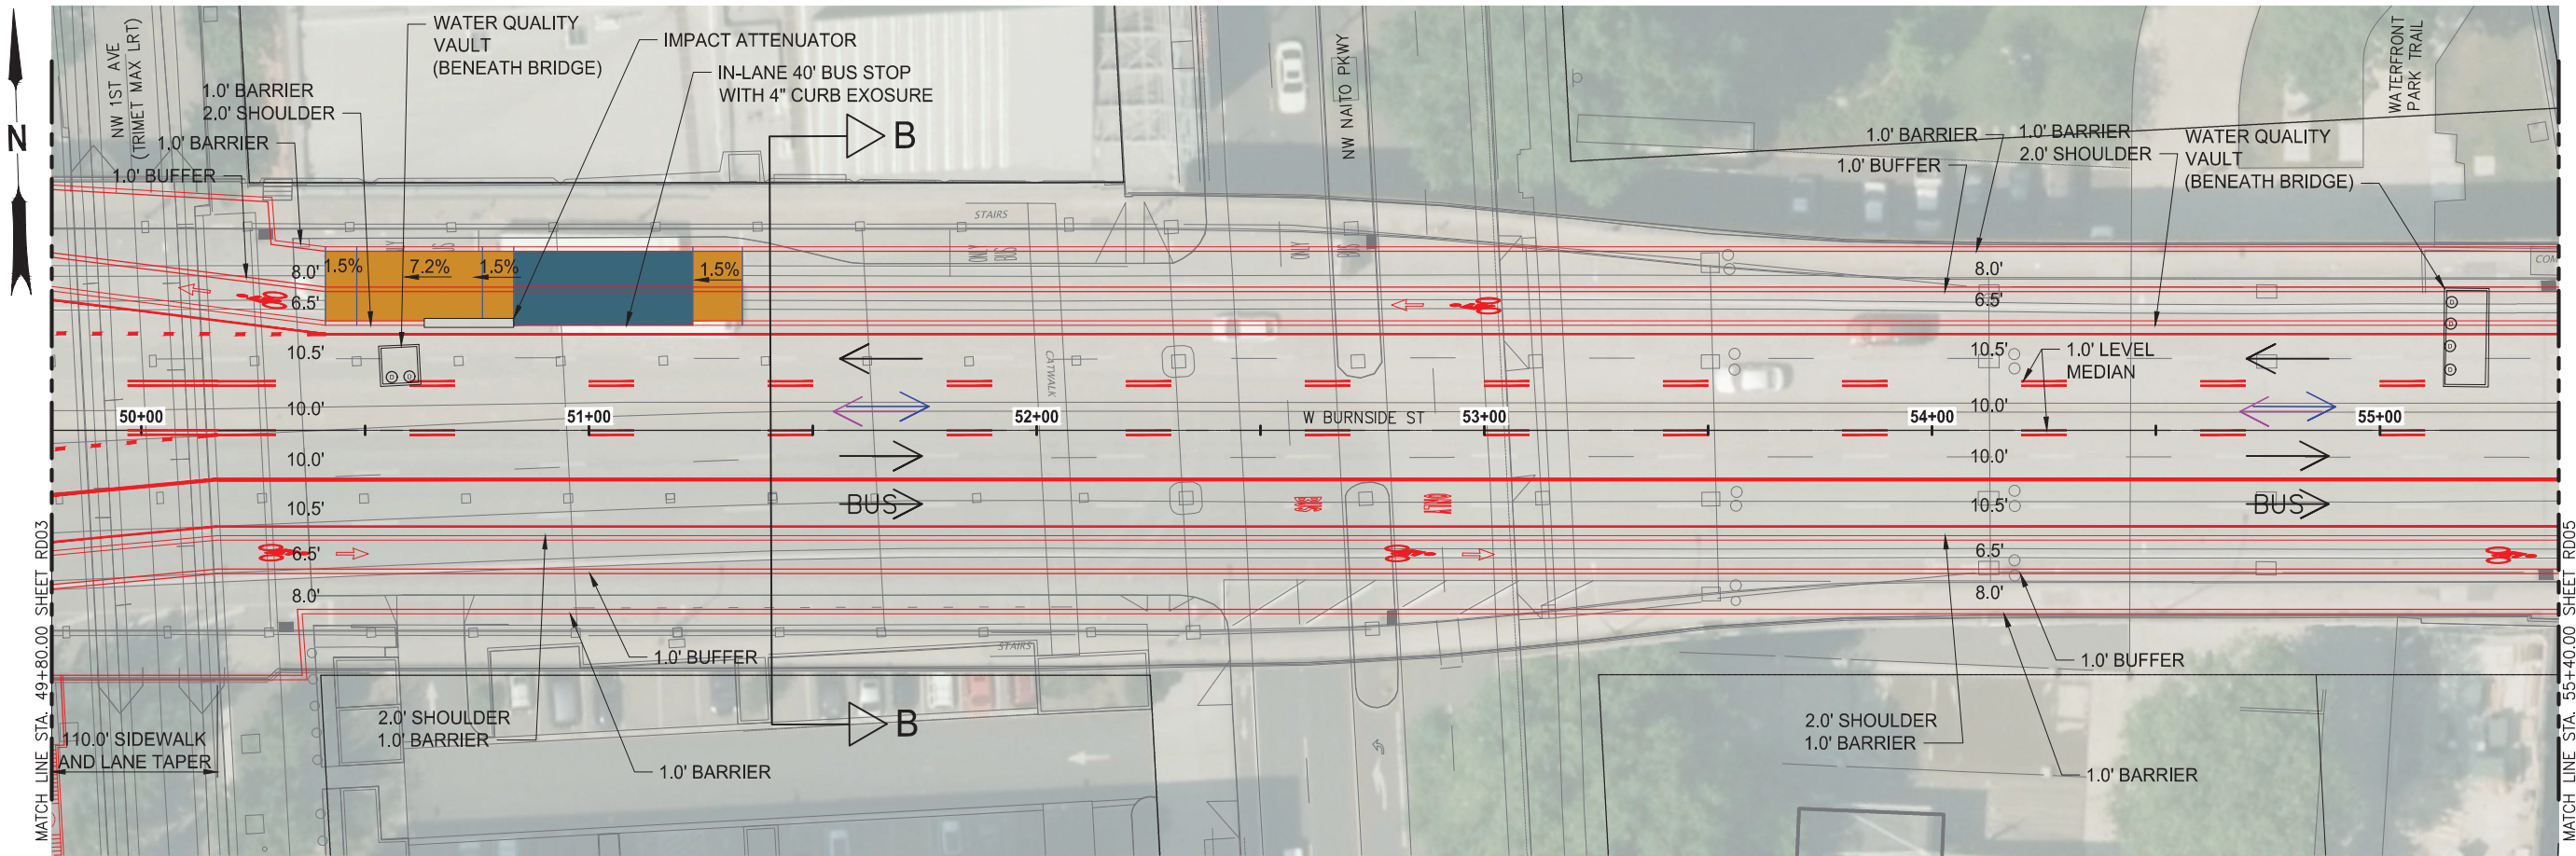


- LEGEND:
- ← ALL DAY TRAFFIC FLOW
 - ← AM PEAK TRAFFIC FLOW
 - PM PEAK & ALL OTHER TIMES TRAFFIC FLOW
 - ✕ AM PEAK LANE CLOSURE
 - ✕ PM PEAK & ALL OTHER TIMES LANE CLOSURE

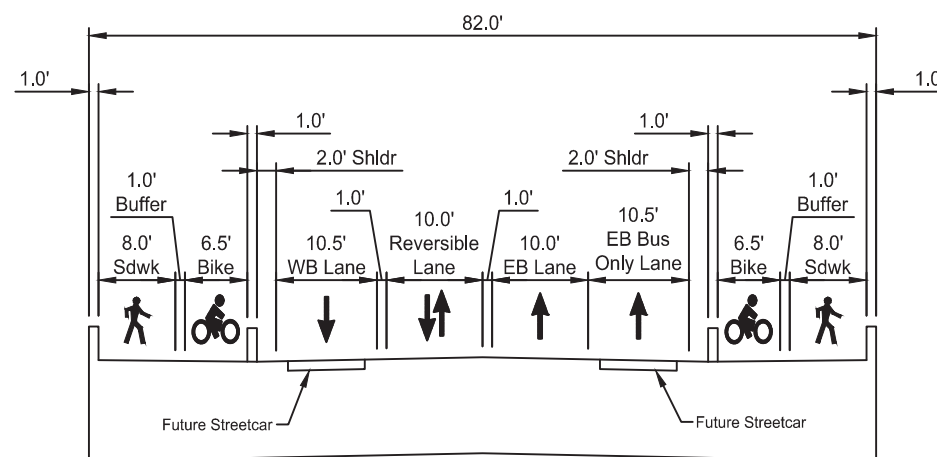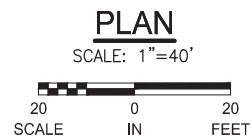



TYPICAL SECTION B
WEST CONVENTIONAL BRIDGE SPANS
LOOKING EAST - NO SCALE

CONCEPTUAL PLANS
NOVEMBER 2021

<p>MULTNOMAH COUNTY DEPARTMENT OF COMMUNITY SERVICES TRANSPORTATION DIVISION 1620 S.E. 190th AVE. PORTLAND, ORE. 97233-5999</p>		<p>Earthquake Ready Burnside Bridge Replacement Movable Bridge (Lift) with Refined Long-Span Arch Approach</p>		<p>MULTNOMAH COUNTY DATE: 11/2021 PROJECT NO.:</p>	
<p>MULTNOMAH COUNTY DEPARTMENT OF COMMUNITY SERVICES TRANSPORTATION DIVISION 1620 S.E. 190th AVE. PORTLAND, ORE. 97233-5999</p>		<p>COUNTY ENGINEER</p>		<p>COUNTY ENGINEER</p>	
<p>DESIGNED BY: -</p>		<p>DRAFTED BY: -</p>		<p>CHECKED BY: -</p>	
<p>NO. DATE:</p>		<p>REVISIONS</p>		<p>Sheet No. RD04</p>	

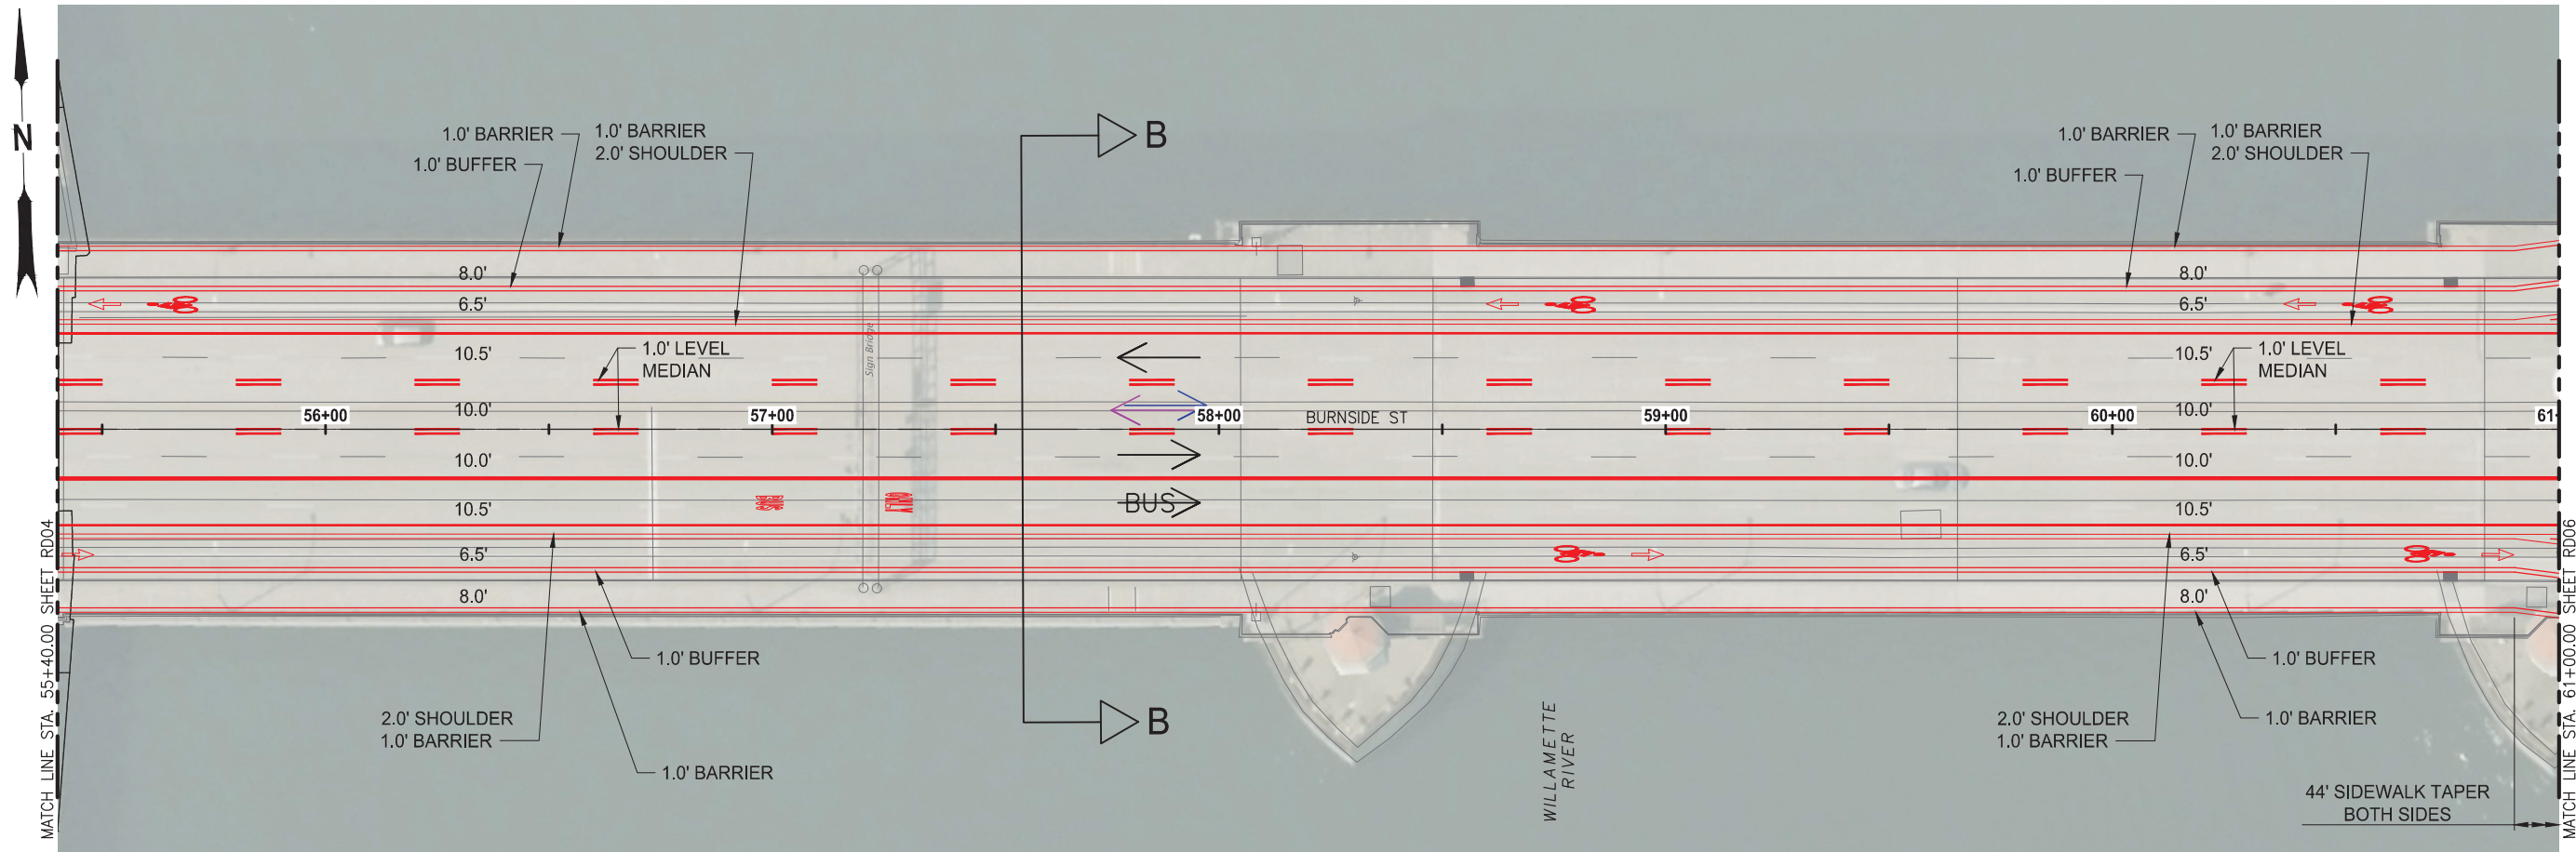


- LEGEND:**
- ← ALL DAY TRAFFIC FLOW
 - ← AM PEAK TRAFFIC FLOW
 - PM PEAK & ALL OTHER TIMES TRAFFIC FLOW
 - ✕ AM PEAK LANE CLOSURE
 - ✕ PM PEAK & ALL OTHER TIMES LANE CLOSURE

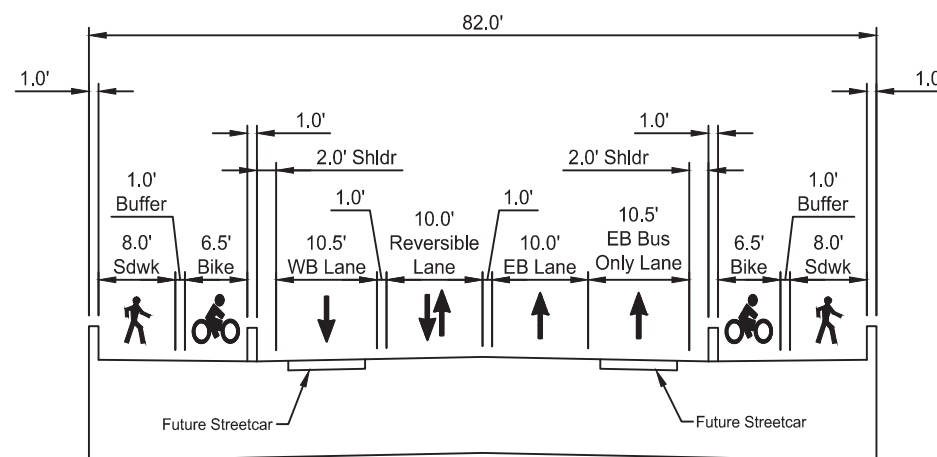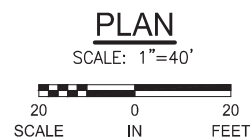



TYPICAL SECTION B
WEST CONVENTIONAL BRIDGE SPANS
AND MOVEABLE SPAN
LOOKING EAST - NO SCALE

CONCEPTUAL PLANS
NOVEMBER 2021

REVISIONS		NO. DATE:		MULTNOMAH COUNTY DEPARTMENT OF COMMUNITY SERVICES TRANSPORTATION DIVISION 1620 S.E. 190th AVE. PORTLAND, ORE. 97233-5999		Earthquake Ready Burnside Bridge Replacement Movable Bridge (Lift) with Refined Long-Span Arch Approach	
				DESIGNED BY: _____		DATE: 11/2021	
				DRAFTED BY: _____		PROJECT NO.:	
				CHECKED BY: _____		MULTNOMAH COUNTY	
				COUNTY ENGINEER			
Sheet No. RD05							

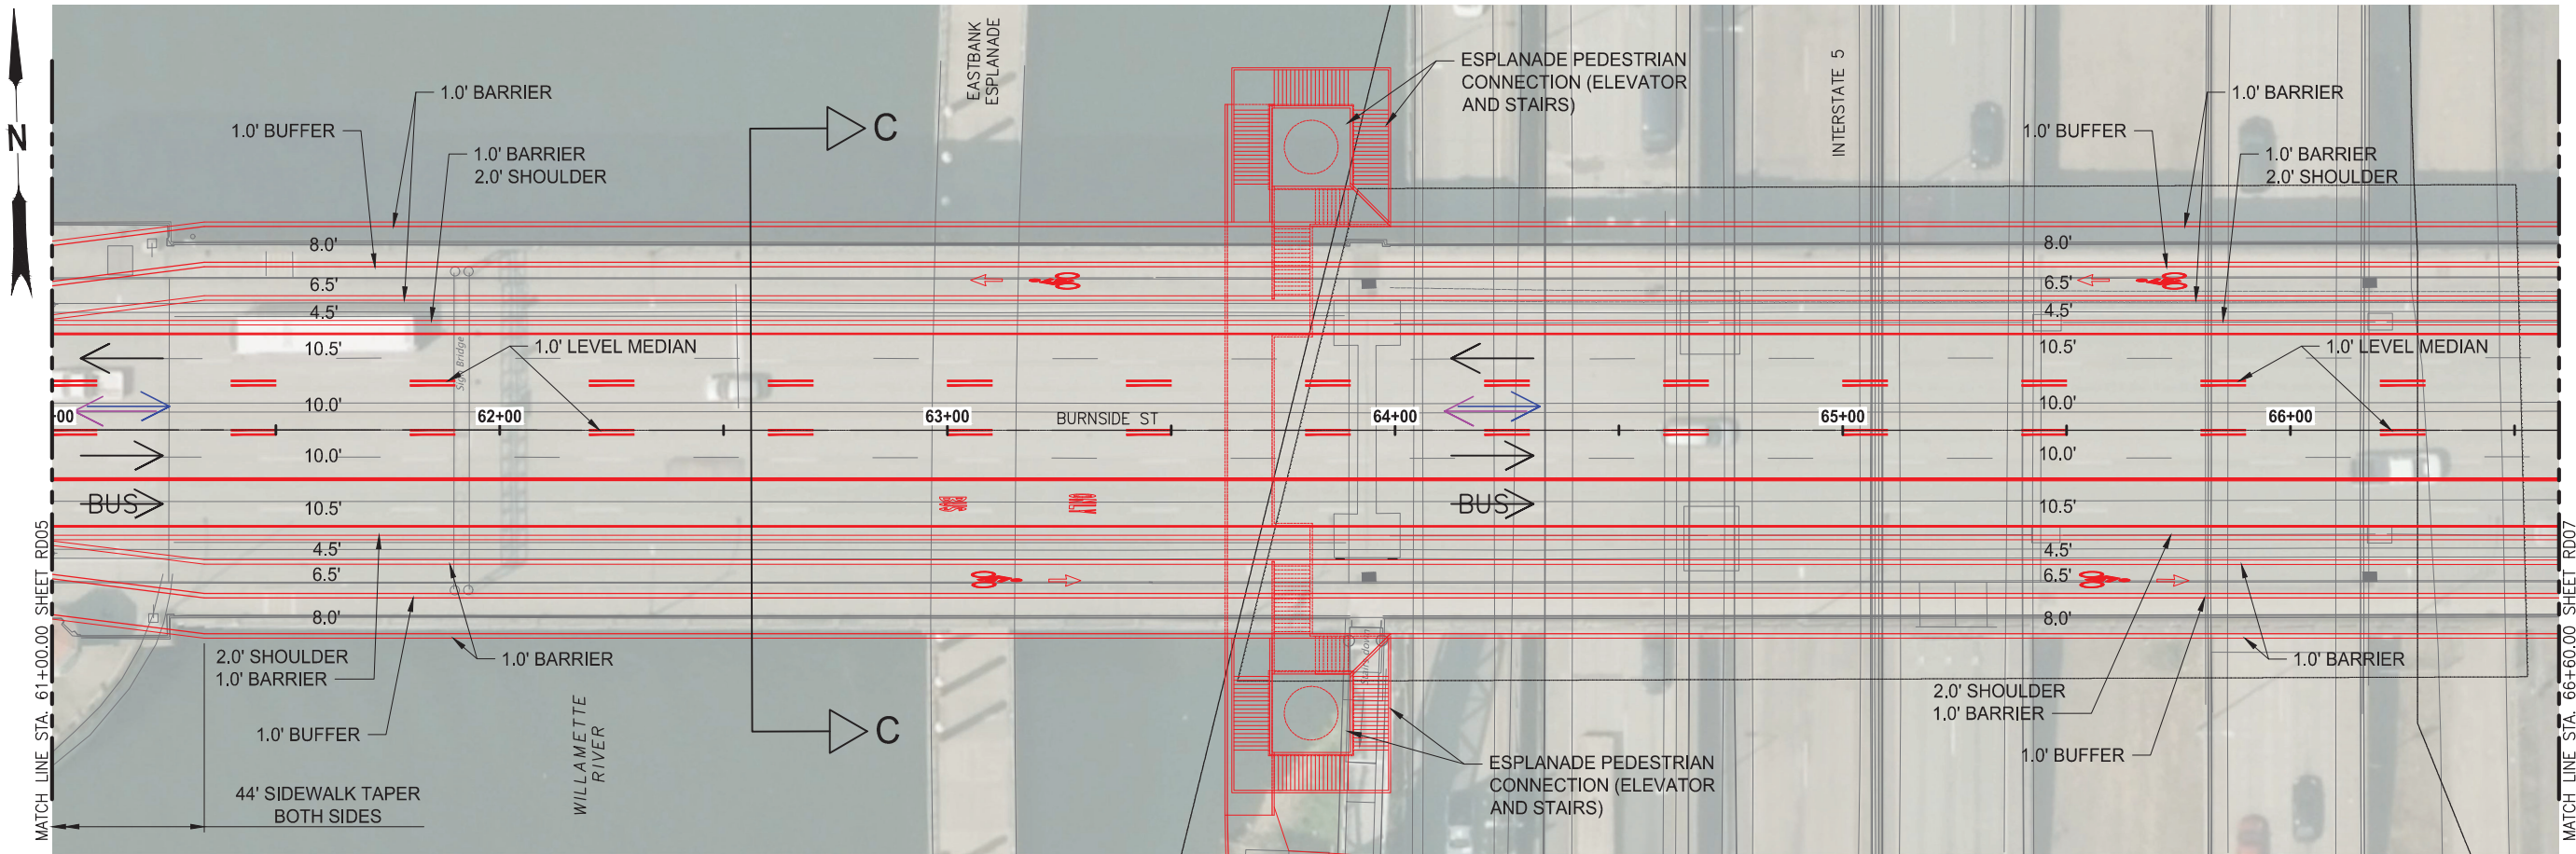


- LEGEND:
- ← ALL DAY TRAFFIC FLOW
 - ← AM PEAK TRAFFIC FLOW
 - PM PEAK & ALL OTHER TIMES TRAFFIC FLOW
 - ✕ AM PEAK LANE CLOSURE
 - ✕ PM PEAK & ALL OTHER TIMES LANE CLOSURE

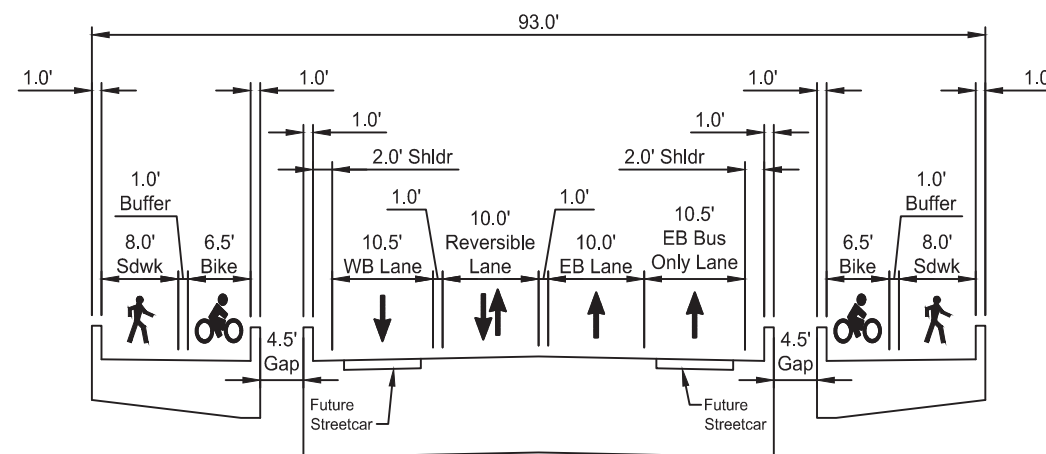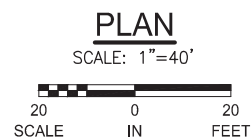



TYPICAL SECTION C
EAST TIED ARCH BRIDGE SPAN
LOOKING EAST - NO SCALE

CONCEPTUAL PLANS
NOVEMBER 2021


MULTNOMAH COUNTY DEPARTMENT OF COMMUNITY SERVICES TRANSPORTATION DIVISION 1620 S.E. 190th AVE. PORTLAND, ORE. 97233-5999		MULTNOMAH COUNTY COUNTY ENGINEER	
Earthquake Ready Burnside Bridge Replacement Movable Bridge (Lift) with Refined Long-Span Arch Approach		DATE: 11/2021 PROJECT NO.:	
DESIGNED BY:		NO. DATE:	
DRAFTED BY:			
CHECKED BY:			
REVISIONS		Sheet No. RD06	

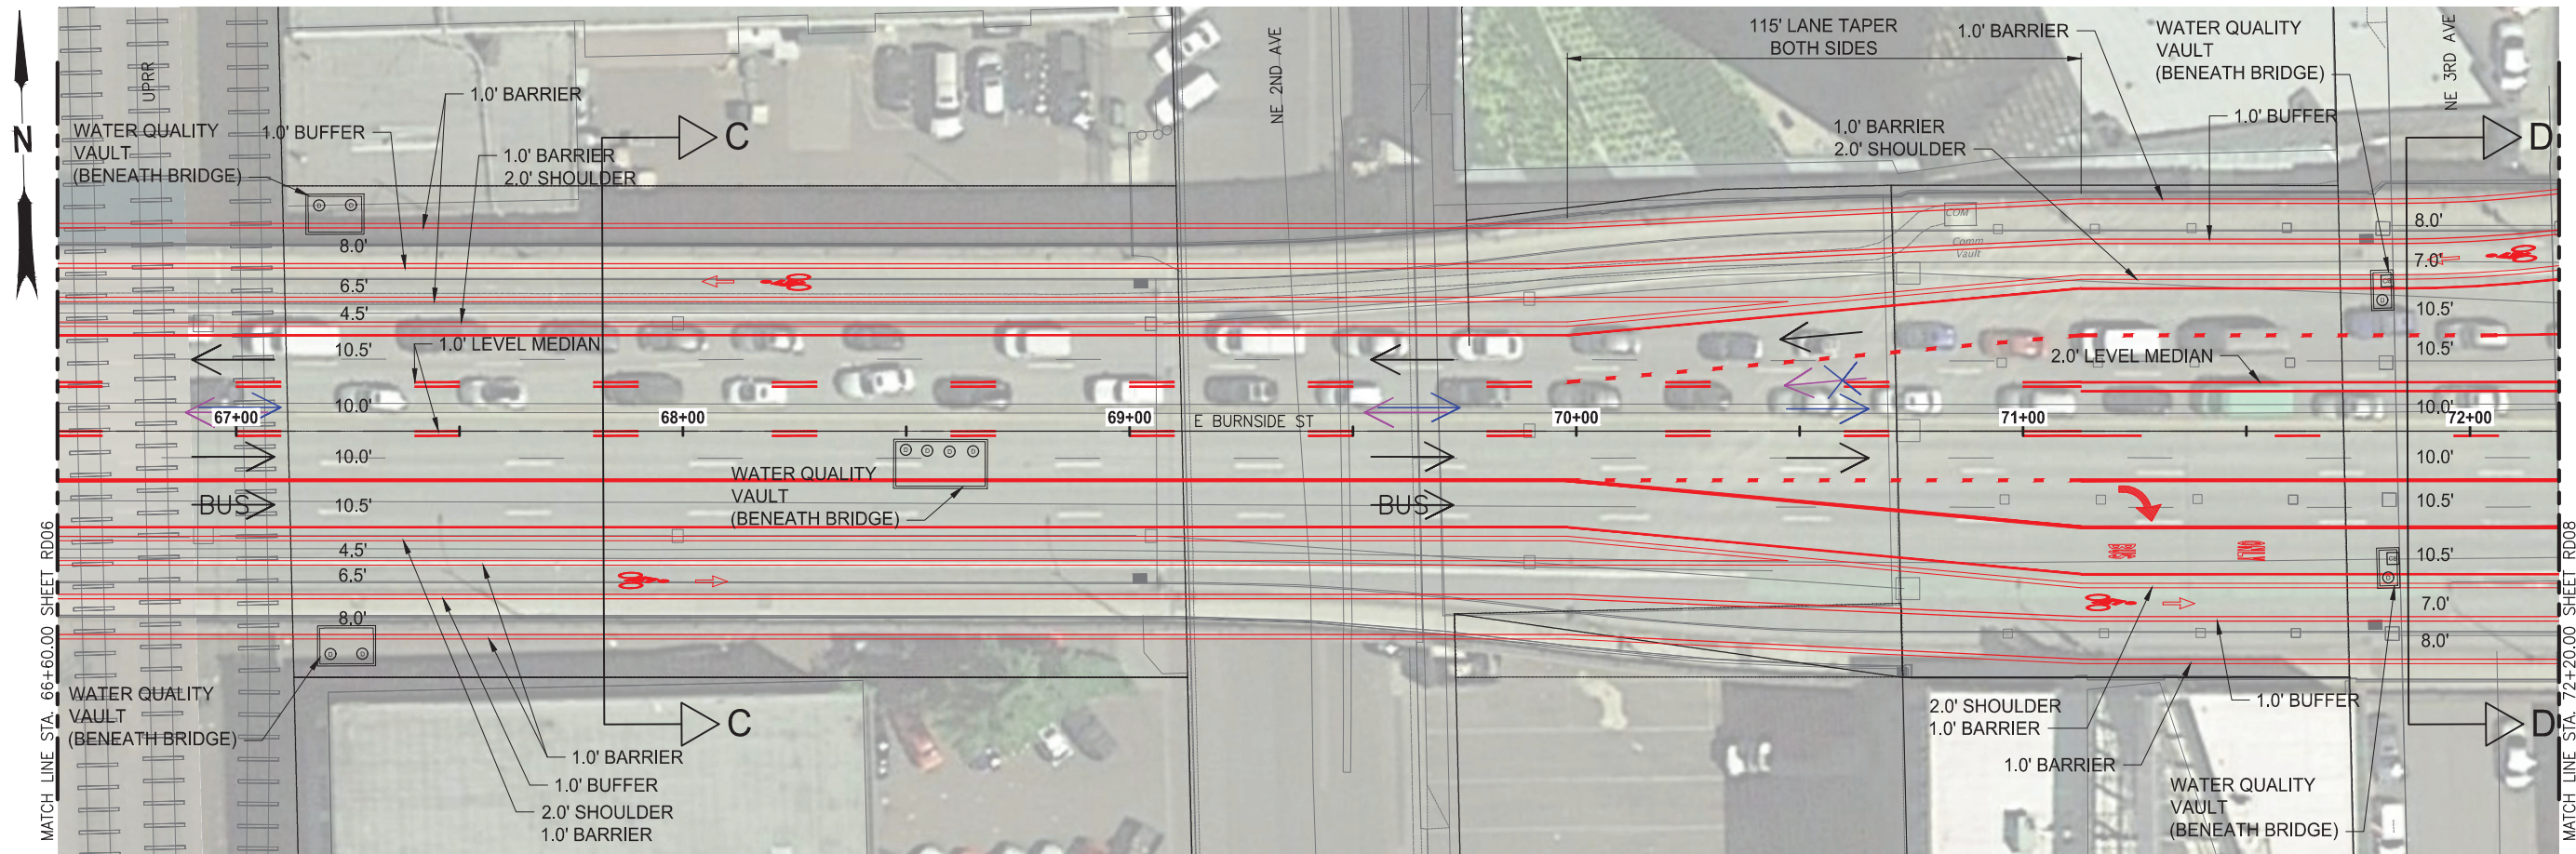

- LEGEND:**
- ← ALL DAY TRAFFIC FLOW
 - ↔ AM PEAK TRAFFIC FLOW
 - PM PEAK & ALL OTHER TIMES TRAFFIC FLOW
 - ✕ AM PEAK LANE CLOSURE
 - ✕ PM PEAK & ALL OTHER TIMES LANE CLOSURE

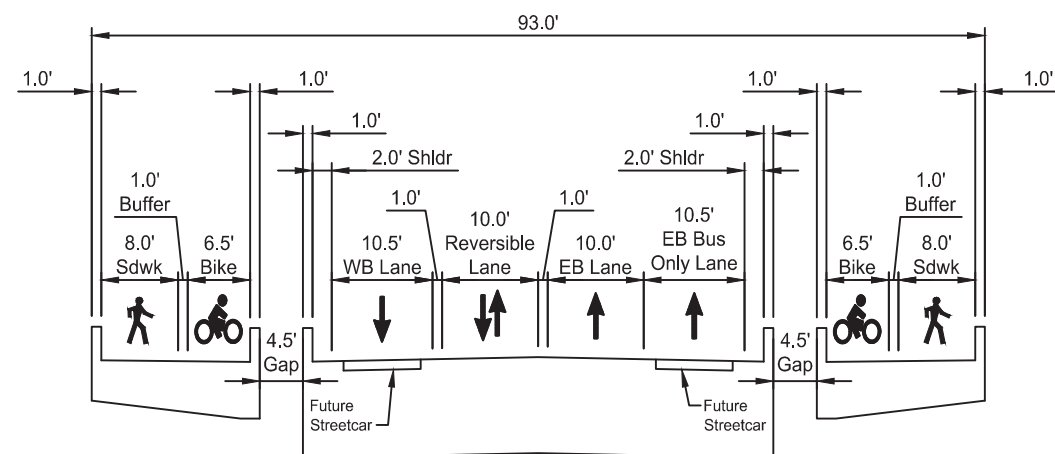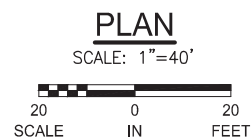


TYPICAL SECTION C
EAST TIED ARCH BRIDGE SPAN
LOOKING EAST - NO SCALE

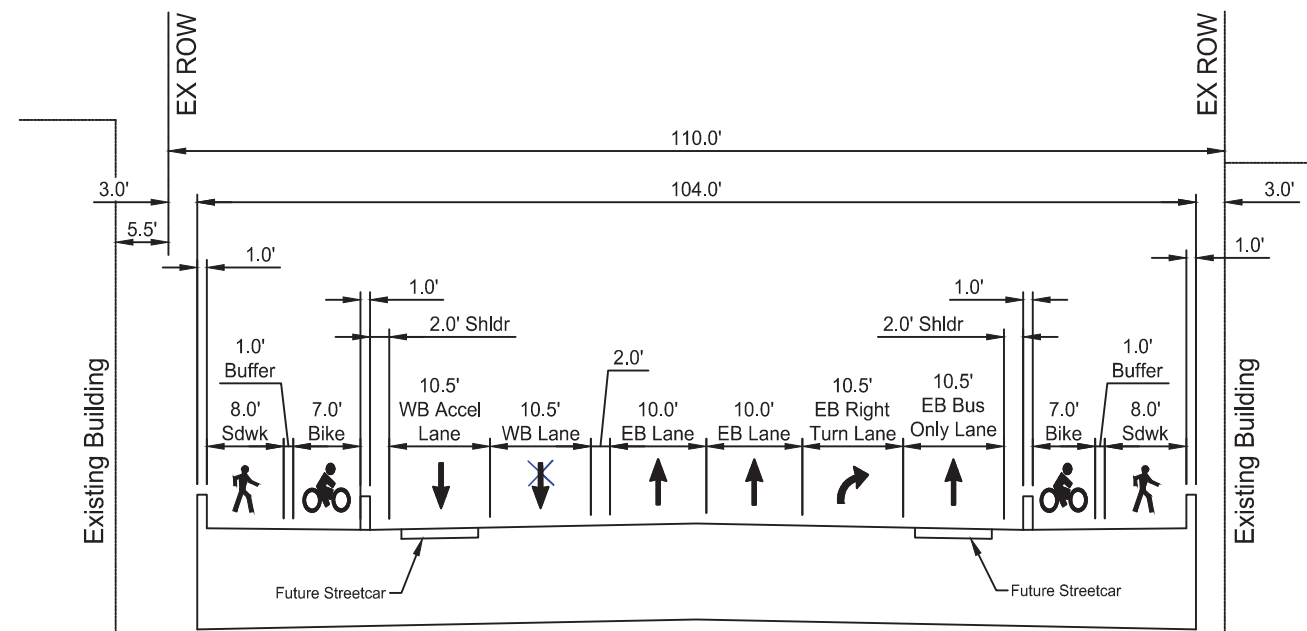



TYPICAL SECTION D
EAST CONVENTIONAL BRIDGE SPAN
LOOKING EAST - NO SCALE

CONCEPTUAL PLANS
NOVEMBER 2021

MULTNOMAH COUNTY DEPARTMENT OF COMMUNITY SERVICES TRANSPORTATION DIVISION 1620 S.E. 190th AVE. PORTLAND, ORE. 97233-5999		MULTNOMAH COUNTY COUNTY ENGINEER	
DESIGNED BY: _____ DRAFTED BY: _____ CHECKED BY: _____		Earthquake Ready Burnside Bridge Replacement Movable Bridge (Lift) with Refined Long-Span Arch Approach	
NO. DATE: _____ _____ _____ _____		DATE: 11/2021 PROJECT NO.: _____	
REVISIONS		Sheet No. RD07	

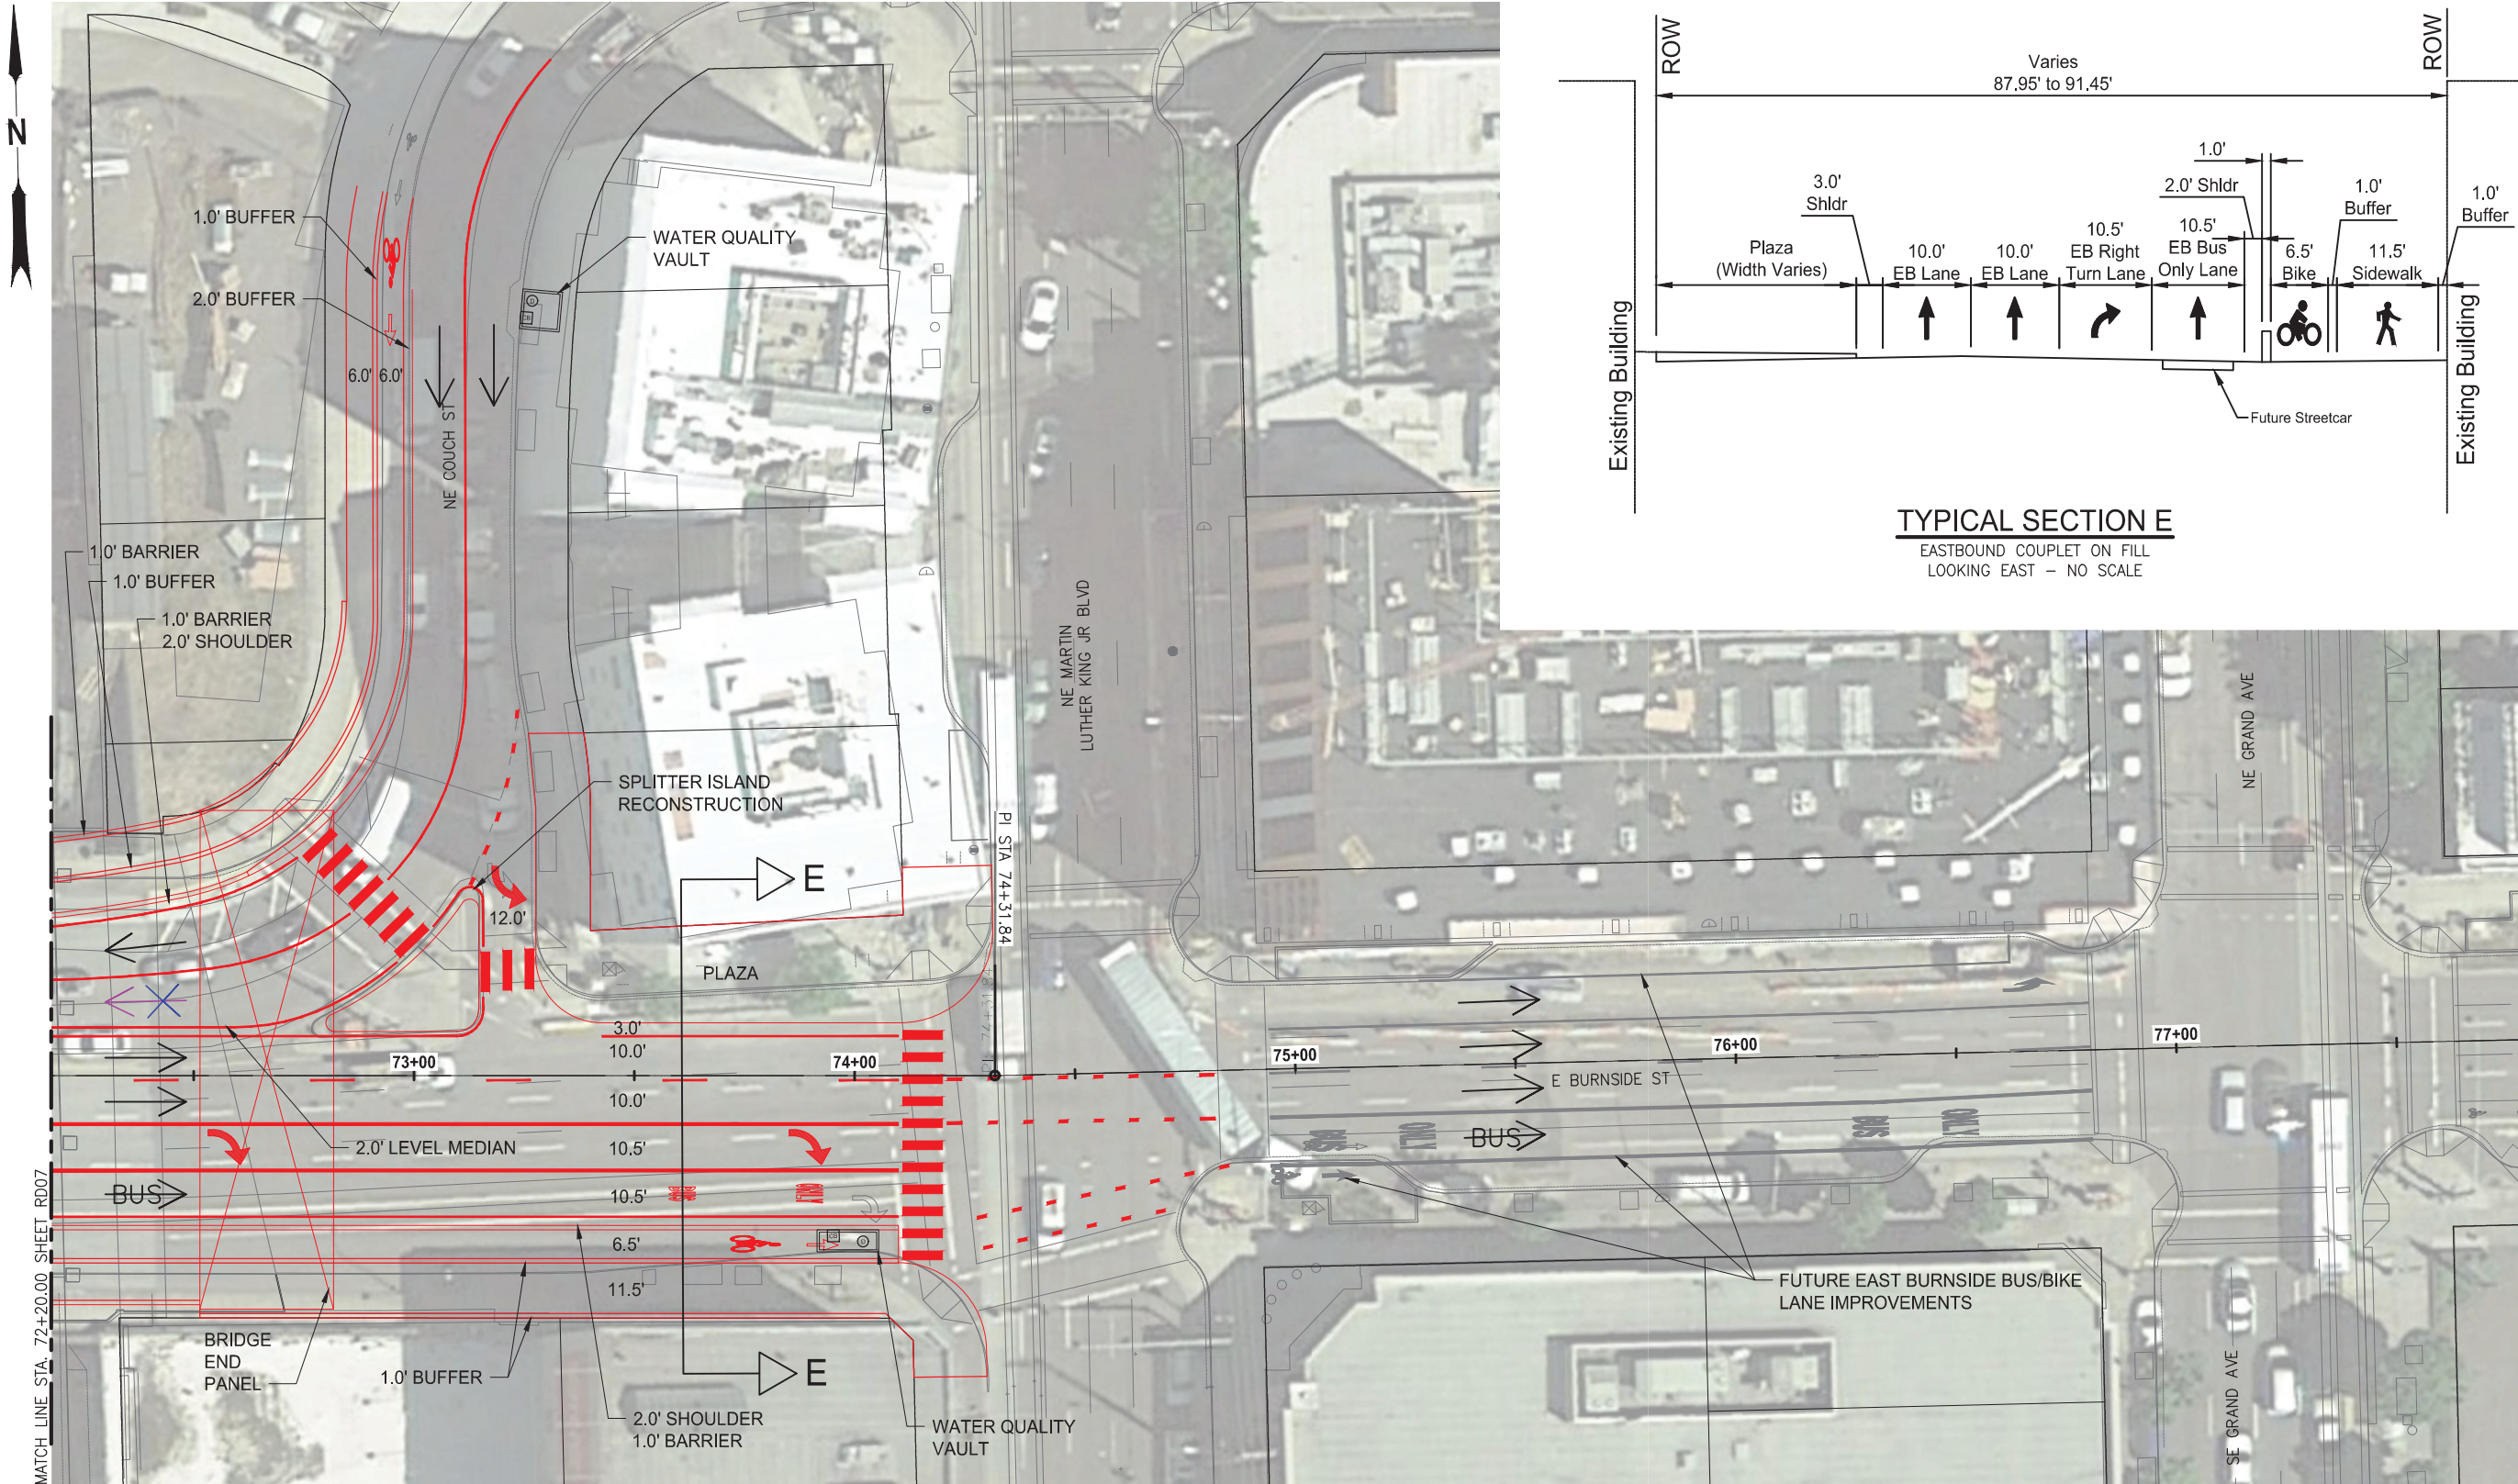

- LEGEND:
- ← ALL DAY TRAFFIC FLOW
 - ↙ AM PEAK TRAFFIC FLOW
 - ↘ PM PEAK & ALL OTHER TIMES TRAFFIC FLOW
 - ✕ AM PEAK LANE CLOSURE
 - ✕ PM PEAK & ALL OTHER TIMES LANE CLOSURE

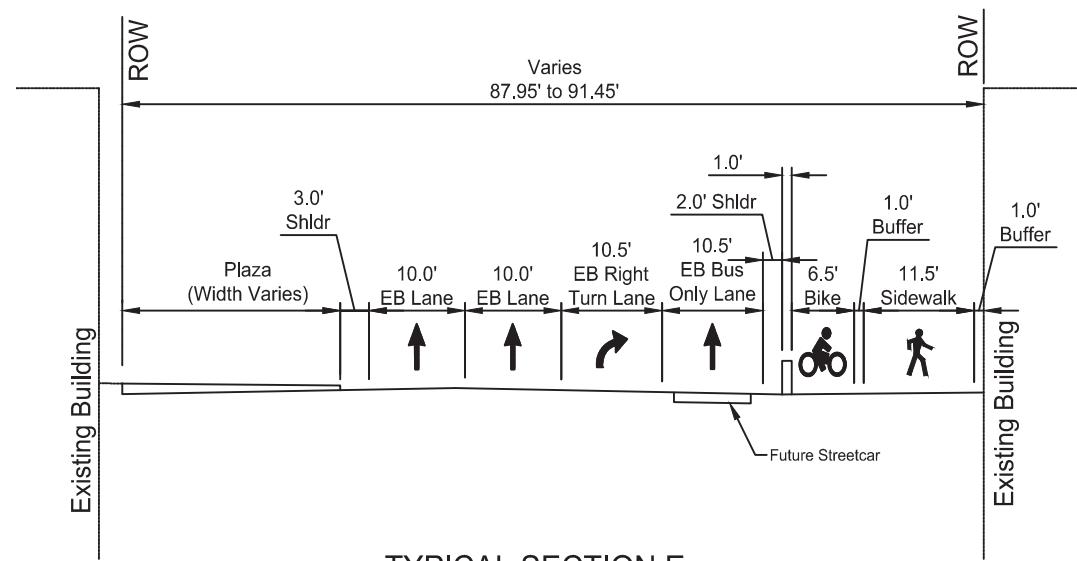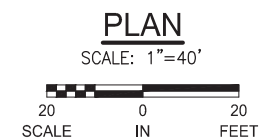

CONCEPTUAL PLANS
NOVEMBER 2021

Earthquake Ready Burnside Bridge		DATE: 11/2021		PROJECT NO.:	
Replacement Movable Bridge (Lift) with Refined Long-Span Arch Approach		MULTNOMAH COUNTY			
DESIGNED BY: -		DRAFTED BY: -		CHECKED BY: -	
NO. DATE:		NO. DATE:		NO. DATE:	
Sheet No. RD08		COUNTY ENGINEER			