


PROJECT NUMBER:	2007
-----------------	------

LAND USE REVIEW	
REVISION	
12 MAR 2021	HEF

SHEET #

A101

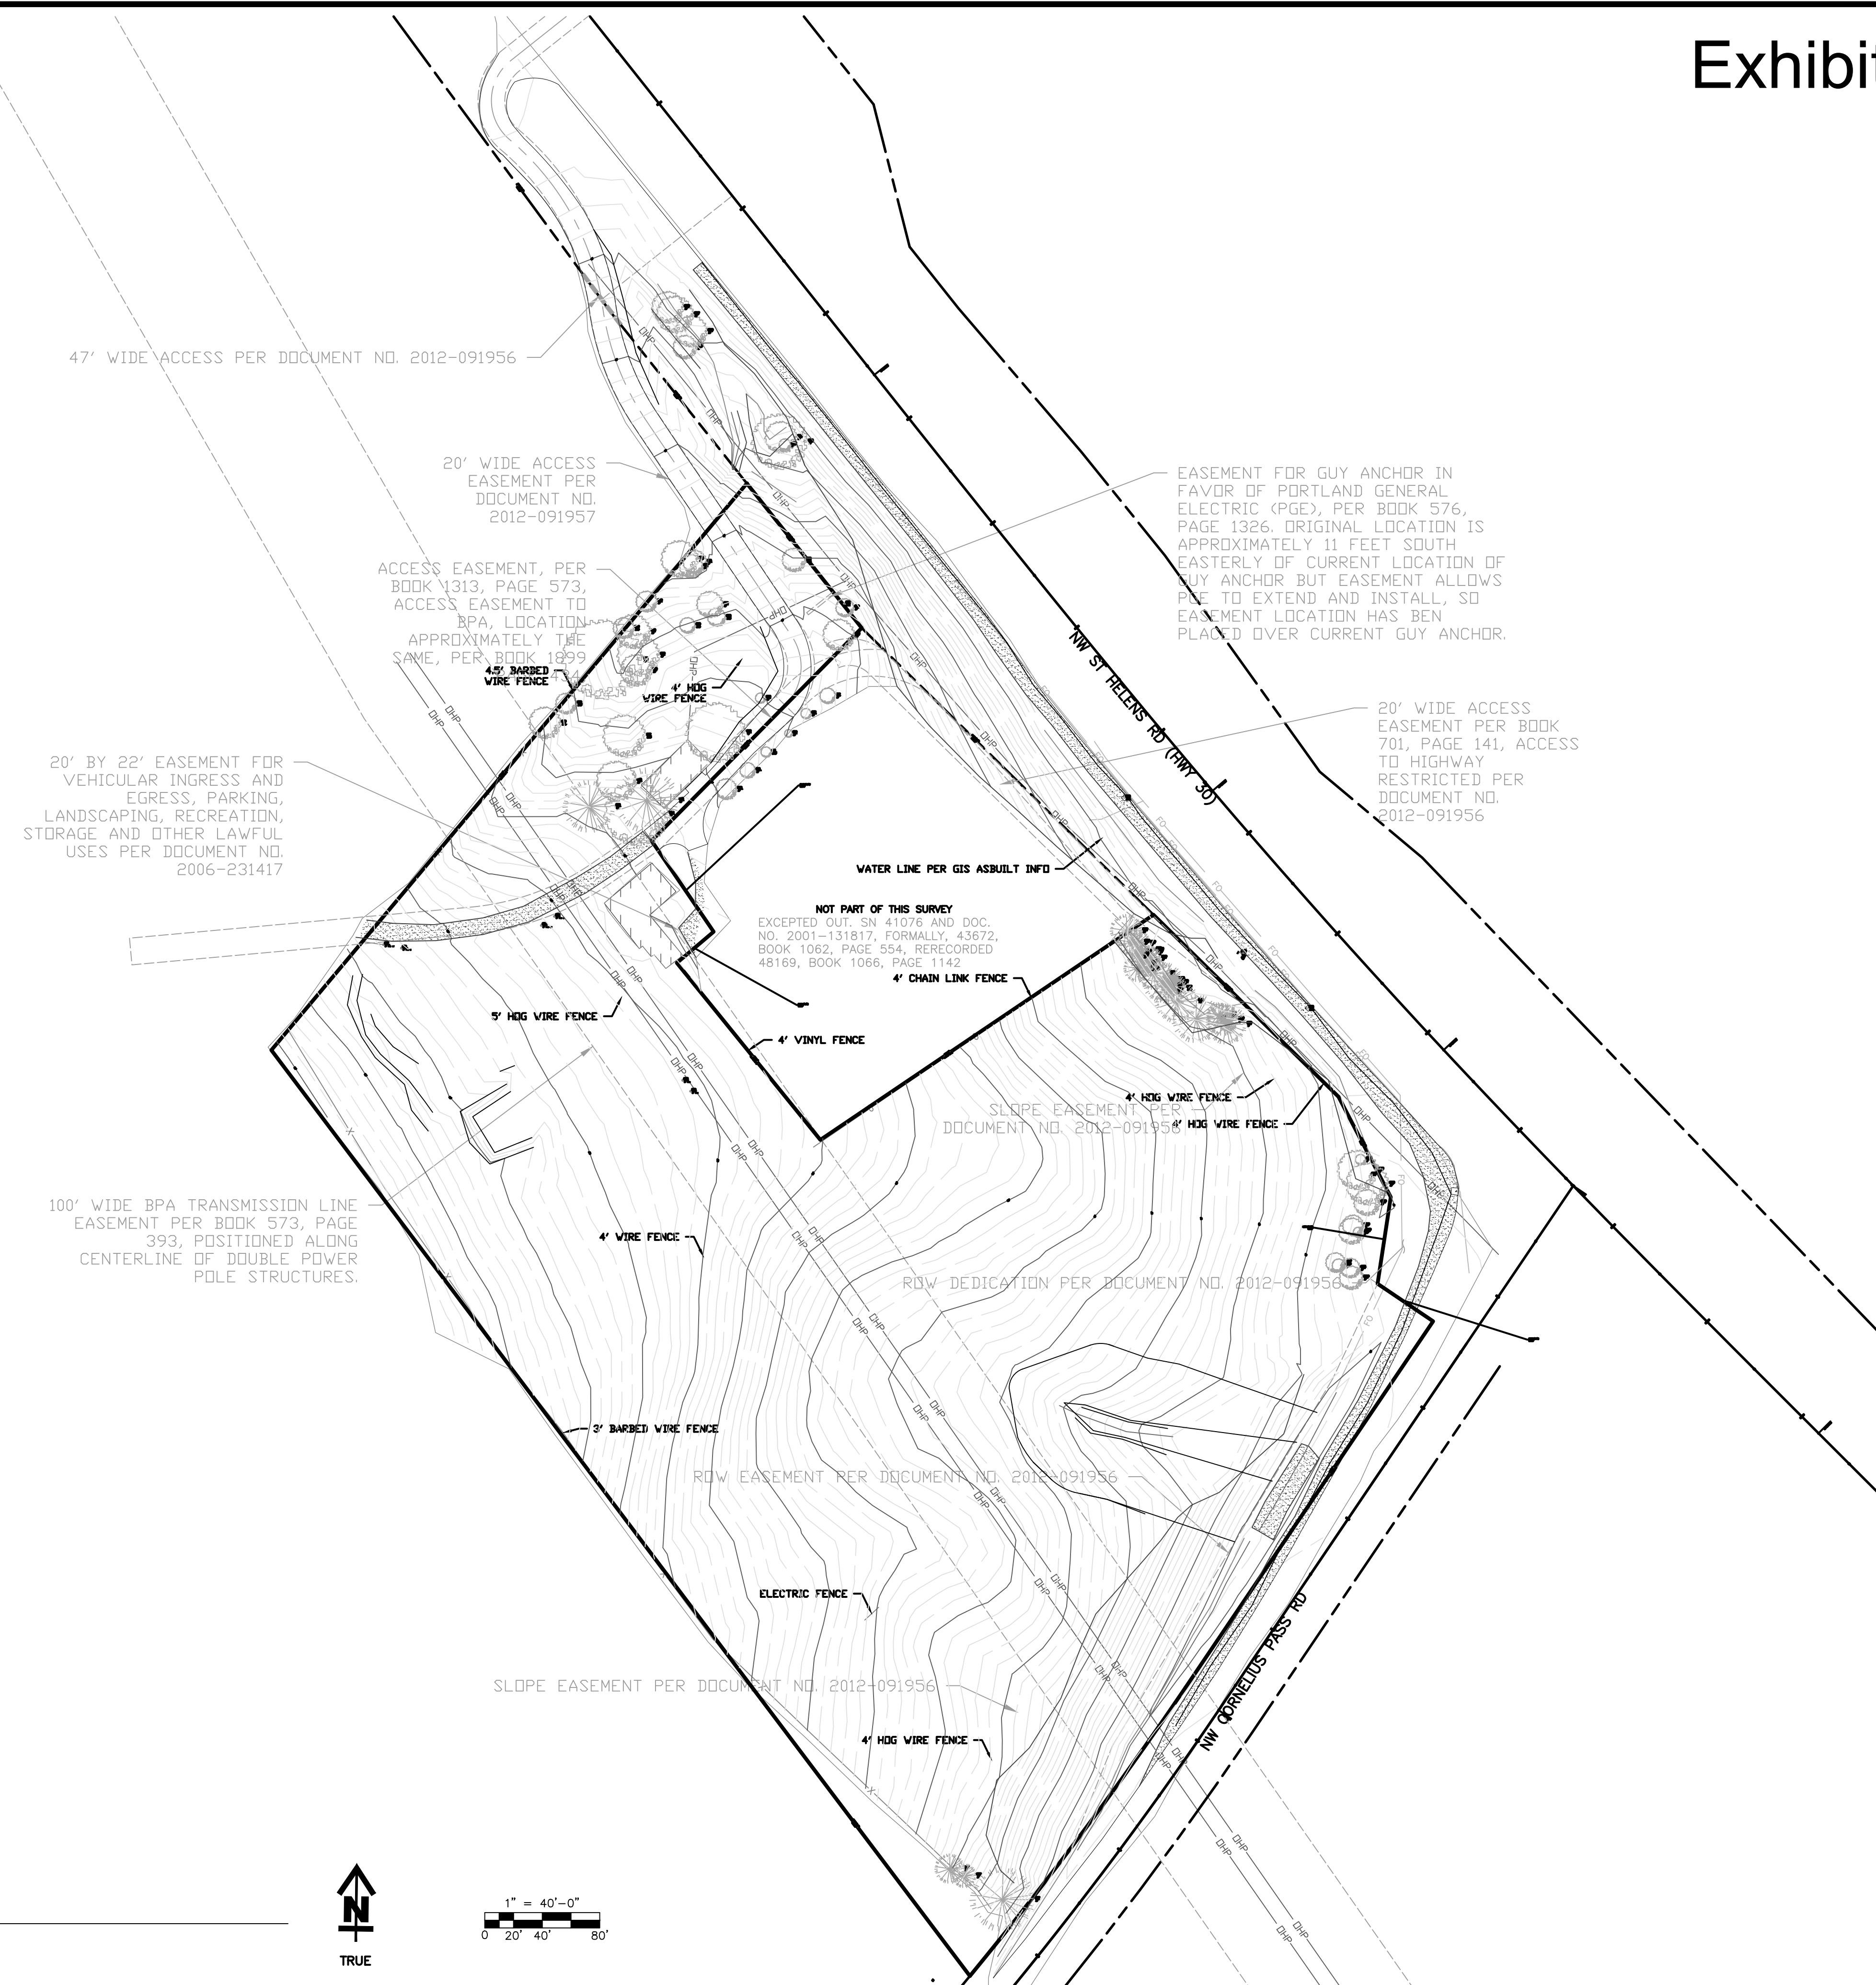

1
A001

EXISTING SITE PLAN



1" = 40'-0"



0 20' 40' 80'