


STEWART GORDON STRAUS
ARCHITECT PC
3800 SW CEDAR HILLS BLVD
SUITE #226
BEAVERTON, OR 97005
(503) 672-7517 (OFFICE)
(503) 672-7808 (FAX)
(971) 506-2724 (MOBILE)
sgs@s-strauss.com (e-mail)



COOL ISLAM
MUSLIM CEMETERY
17865 NW ST HELENS ROAD
PORTLAND, OREGON 97231


PROJECT NUMBER: 2007		
DRAWING	DATE	BY
CONCEPT	30 APR 2020	AD
	29 JUL 2020	HEF
LAND USE REVIEW	12 FEB 2021	SGS
LAND USE REVIEW REVISION	12 MAR 2021	HEF

SHEET TITLE
LANDSCAPE PLAN
PLANTING LISTS
SHEET #
A201

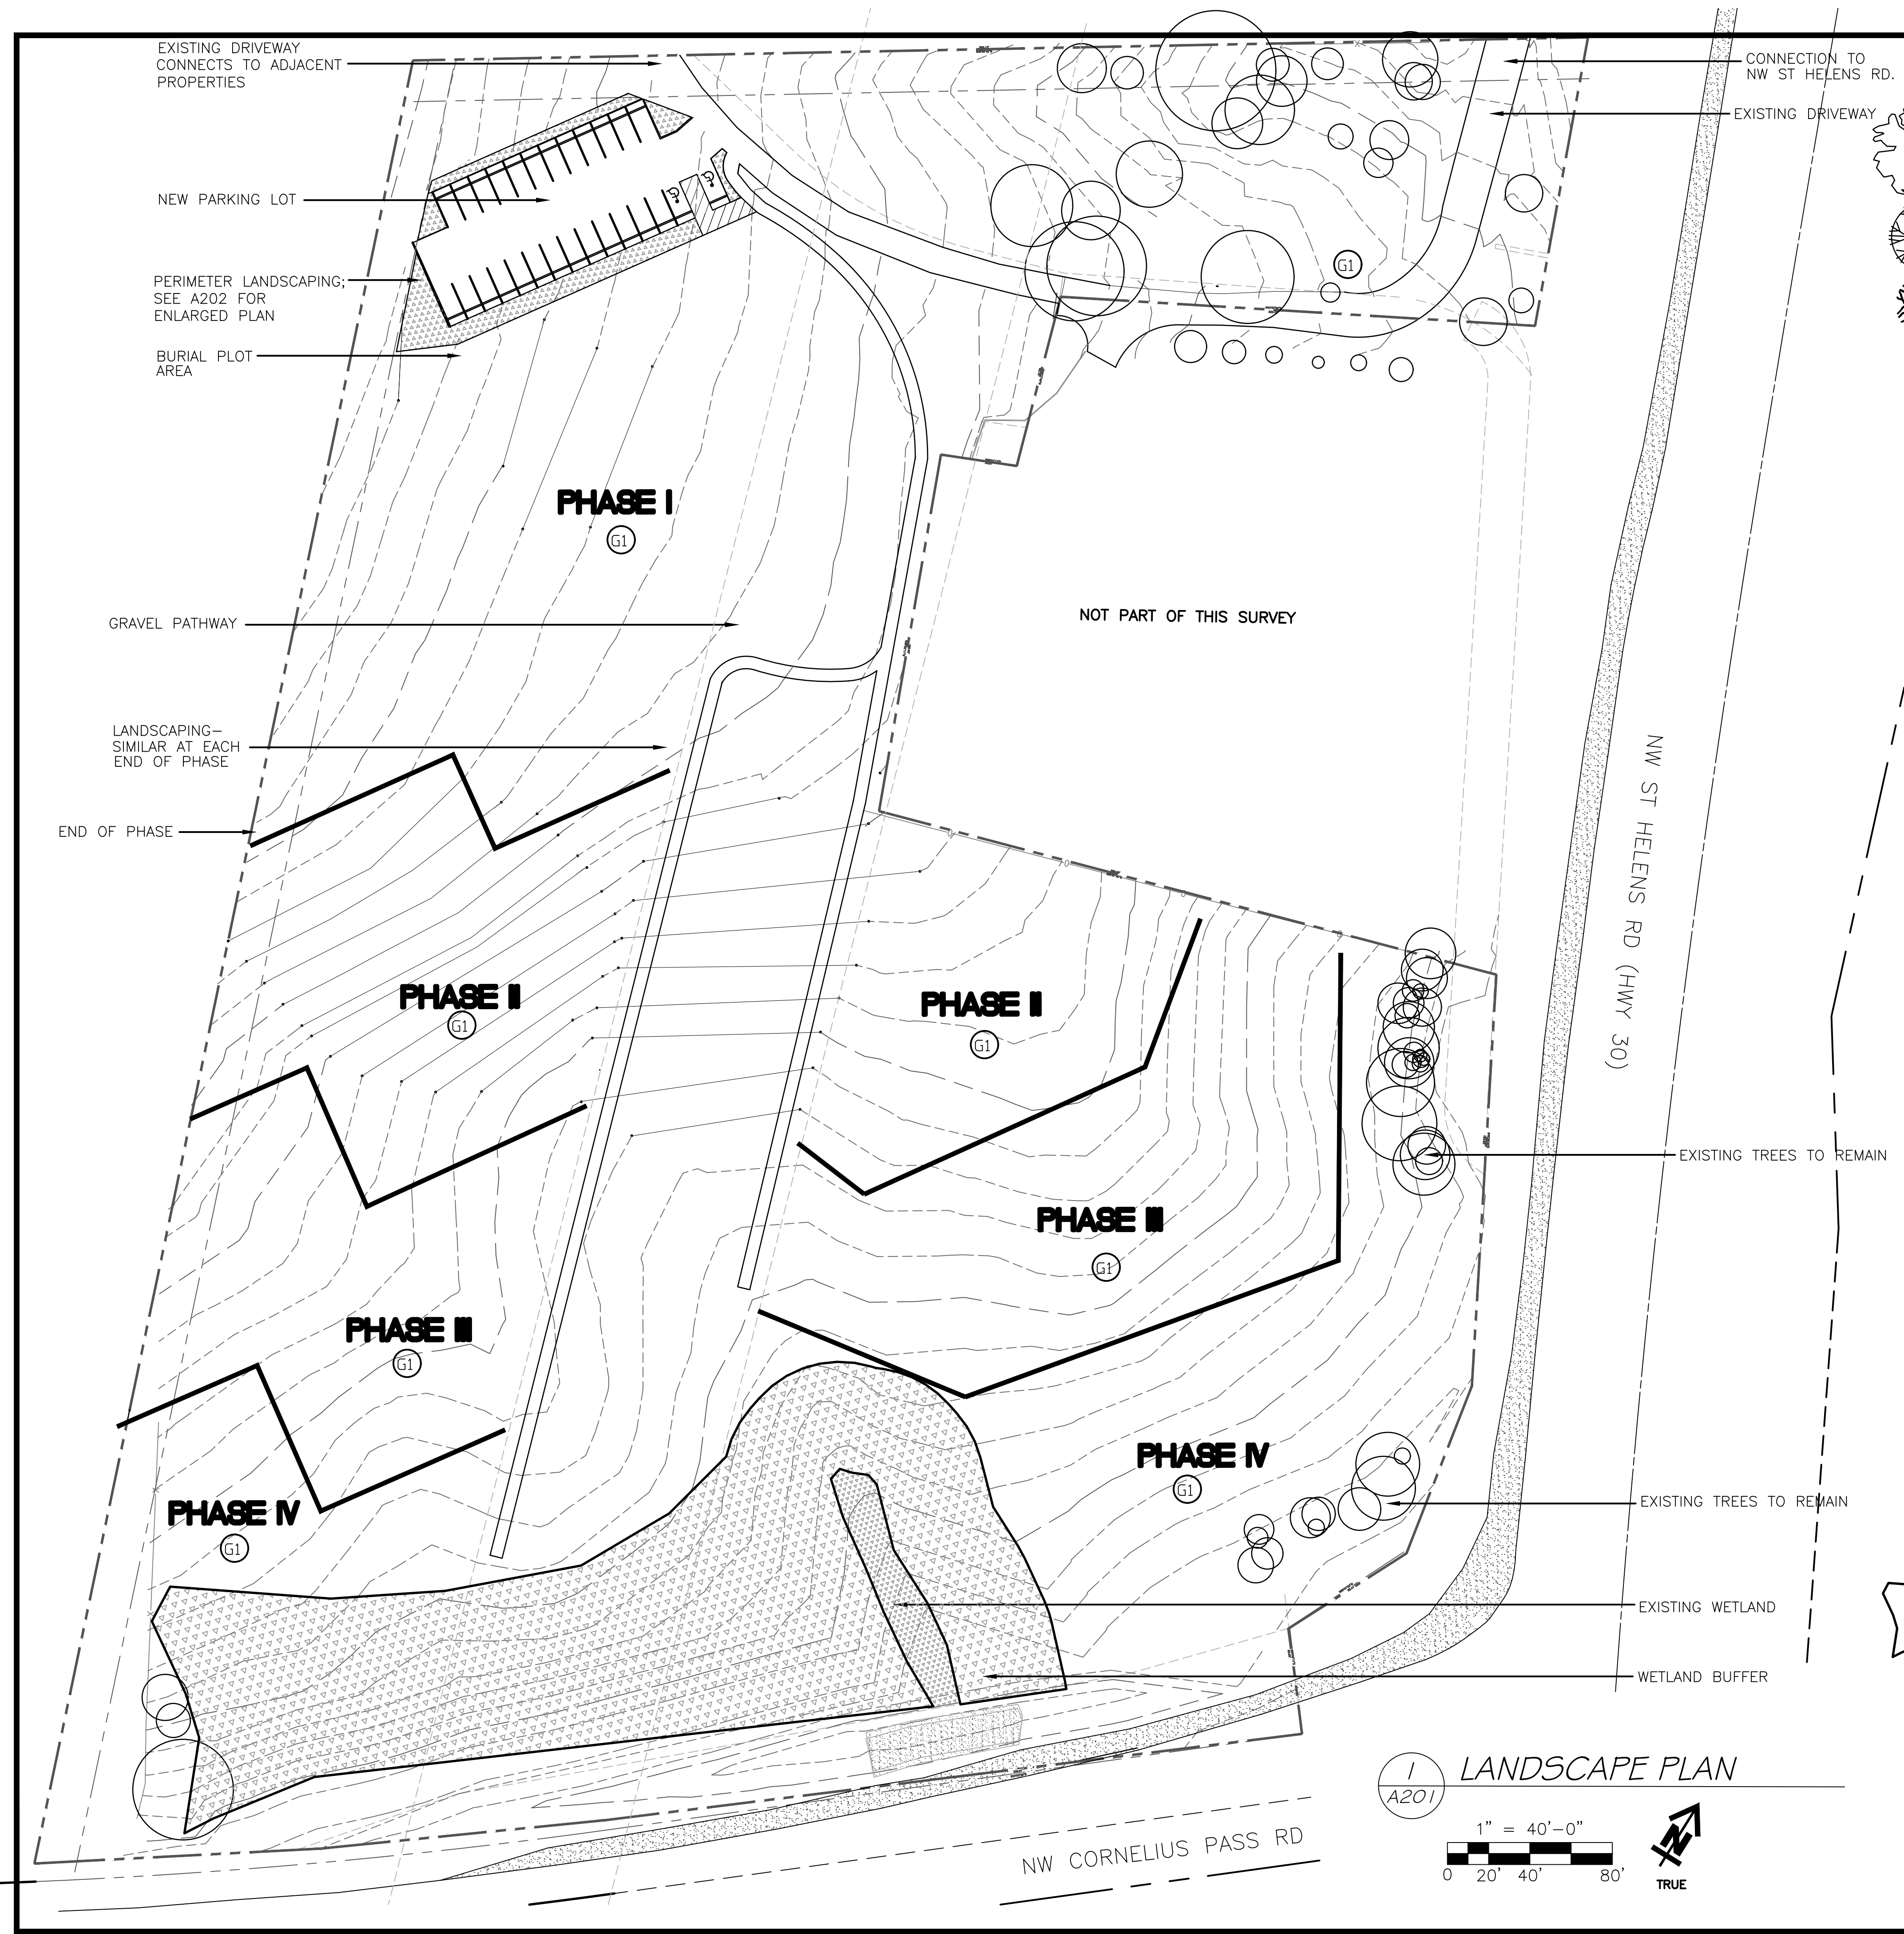

GENERAL LANDSCAPING PLANT LIST				
(Note: Existing trees to remain except where TREES noted for removal on plan)				
COMMON NAME	BOTANICAL NAME	SIZE	SPACING	QUANT
Red Oak	Quercus Rubrum	3" CAL	AS SHOWN	9
Japanese Maple	Acer Macrophyllum	3" CAL	AS SHOWN	11
Kousa Dogwood	Cornus Kousa	2" CAL	AS SHOWN	10
Adams Crabapple	Eupressus Sempervirens	2" CAL	8' D.C. GRPS OF 3	50
Irish Yew	Taxus Beccata 'Stricta'	2" CAL	8' D.C. GRPS OF 3	35
SHRUBS				
COMMON NAME	BOTANICAL NAME	SIZE	SPACING	QUANT
Evergreen Huckleberry	Vaccinium ovatum	1" GALLON	4' D.C.	16
Dwarf Blue Arctic Willow	Salix purpurea	1" GALLON	4' D.C.	70
Standing Ovation Blue Star	Schizachyrium scoparium	1" GALLON	3' D.C.	40
Mexican Orange Blossom	Choisya Ternata	1" GALLON	4' D.C.	49
Whipcord	Thuja Plicata	1" GALLON	2' D.C.	50
Pacific Wax Myrtle	Myrica californica	1" GALLON	2' D.C.	50
California Lilac	Ceanothus	1" GALLON	2' D.C.	50
GROUND COVERS				AREA
DESCRIPTION				
(G1) Natural/existing vegetation beyond 6'-0" of developed perimeter, with bark mulch 5'-0" minimum around new trees and shrubs				17,000 sf

WETLAND PERIMETER PLANT LIST	
PERIMETER OF WETLAND - 50' SETBACK @ 1:3 TYPICAL SLOPE; PLANT EQUAL QUANTITY OF EACH IN RANDOM PATTERN 2' OC	
Wild Mock Orange	Philadelphus lewisii
Red-Flowering Currant	Ribes sanguineum
Sitka Willow	Salix stichensis
Oregon Grape	Hahonia alquifolium
Pacific Ninebark	Physocarpus capitatus
Kinnikinnick	Arctostaphylos uva-ursi
Blue Oat Grass	Helictotrichon sempervirens

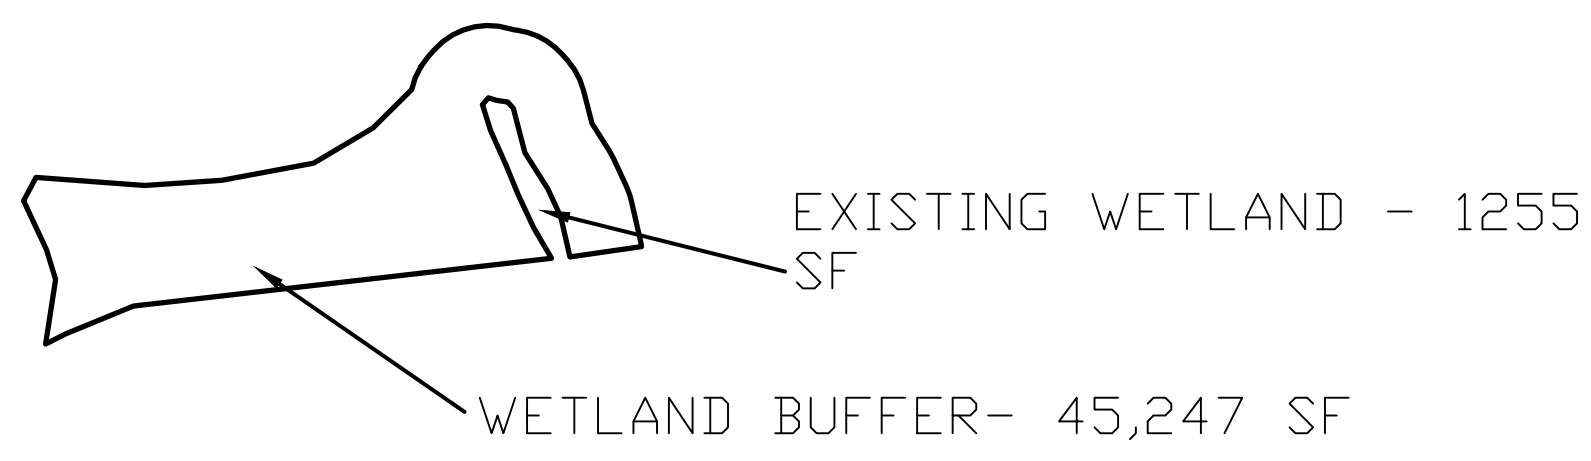

1 / A201 LANDSCAPE PLAN

1" = 40'-0"

0 20' 40' 80'

TRUE

NOTE: SEE CIVIL DRAWINGS FOR ADDITIONAL INFORMATION